

Key:
Demolition



Copyright.

Copyright in design and this drawing is the property of Will Gamble Ltd. reproduction in whole or in part is forbidden.

All dimensions are to be checked on site by the contractor. Do not scale this drawing. Any errors or omissions are to be reported to the Architect immediately.

This drawing is to be read in conjunction with all the relevant drawings and / or specialists' drawings / documents, any discrepancies or variations to be notified

The contractor shall submit setting out drawings to the Architect for approval, without which, manufacture shall not commence. All work must comply with relevant British Standards and current Building Regulations.

Revisions.

Rev A - 27.05.2021

Garden Room reduced in size following comments from case officer

Planning_Drawings.

Client: Mr C. Thelen


Project: 193/19 Provost Road

Scale: 1:50@A2


Date: 11/03/2021

330_Proposed Garden Room Plan

50a Belgrave Road / Pimlico / London / SW1V 1RQ

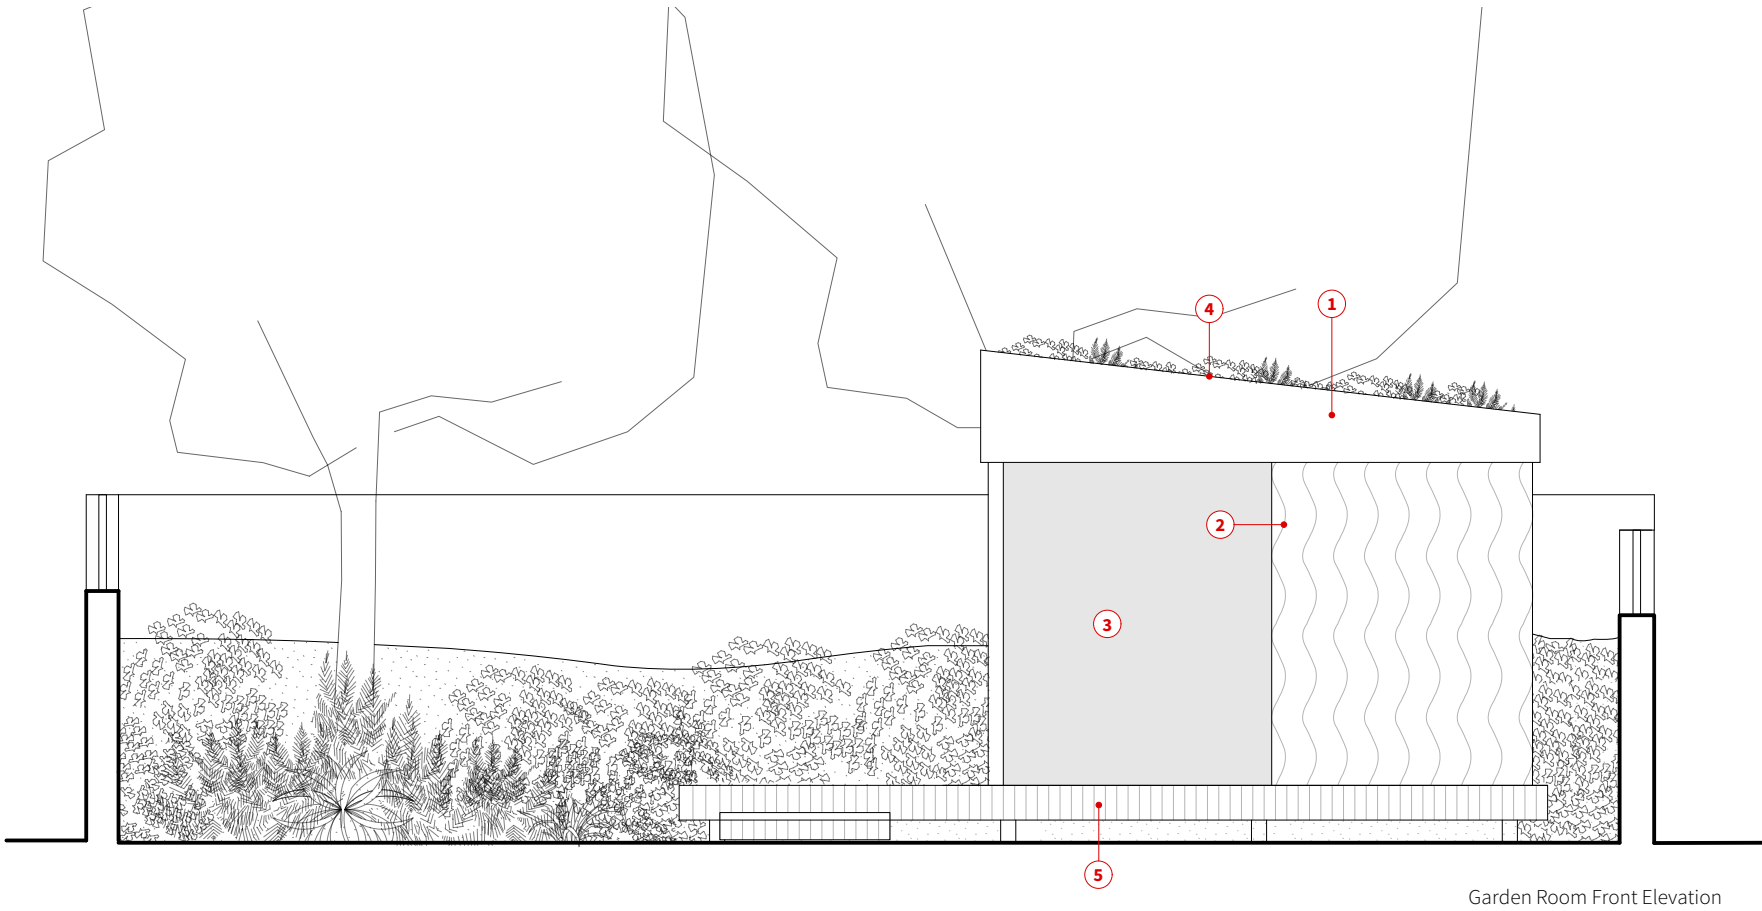


Garden Room Front Elevation

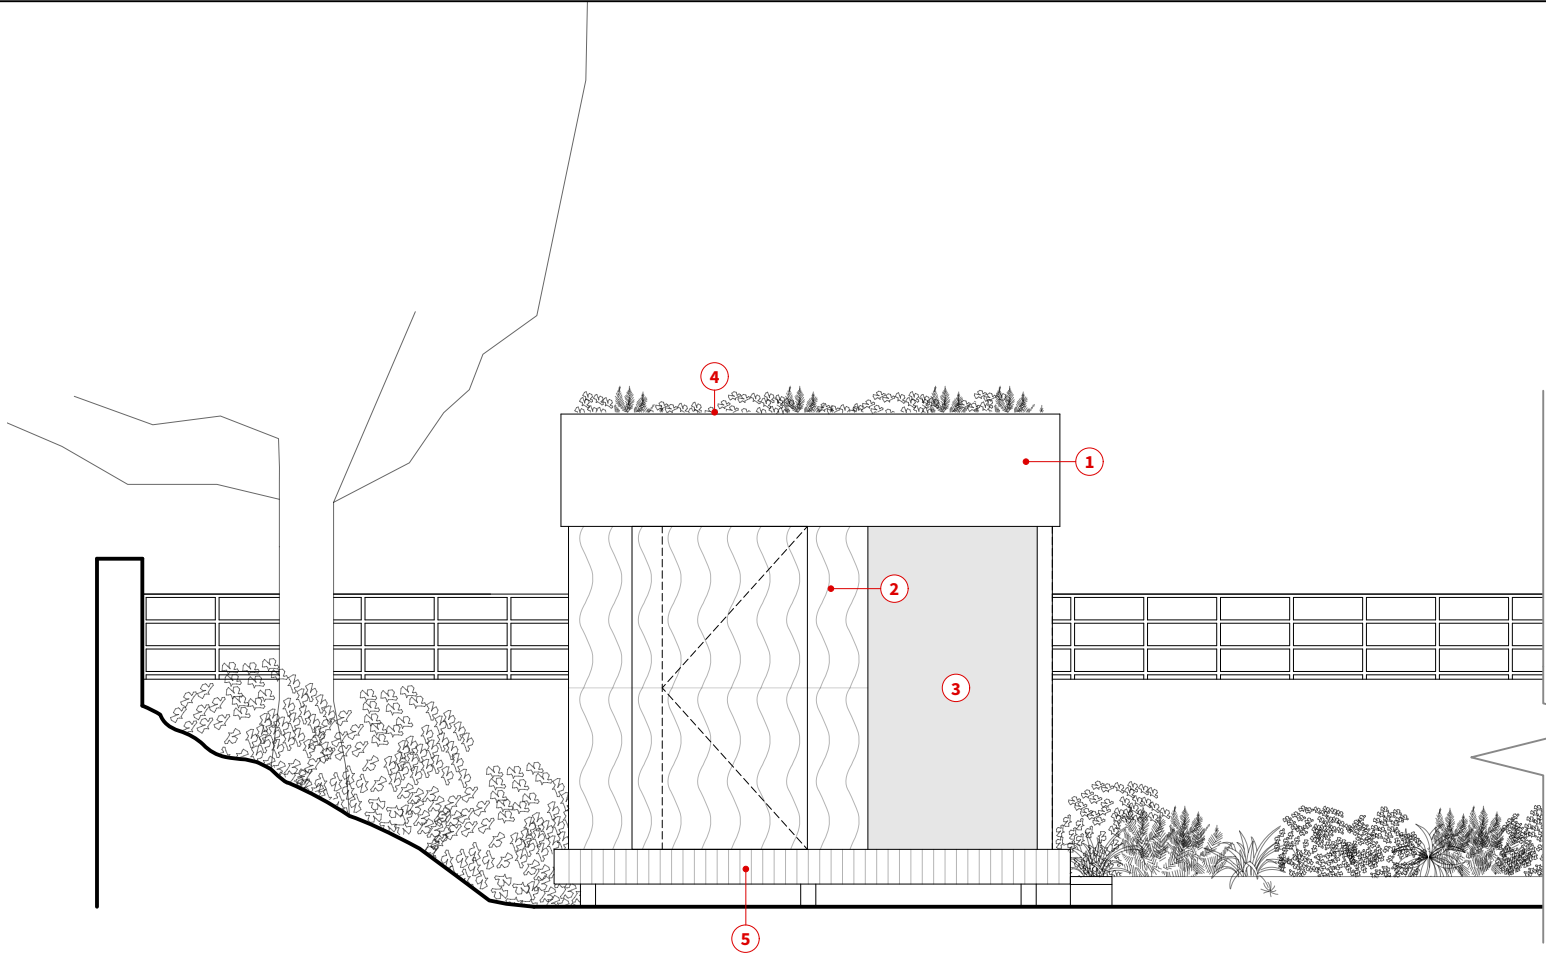

Garden Room Side Elevation


- 1 Cork Cladding
- 2 Wavy Cork Cladding
- 3 Floor to ceiling glazing
- 4 Sedum Roof
- 5 Timber Deck

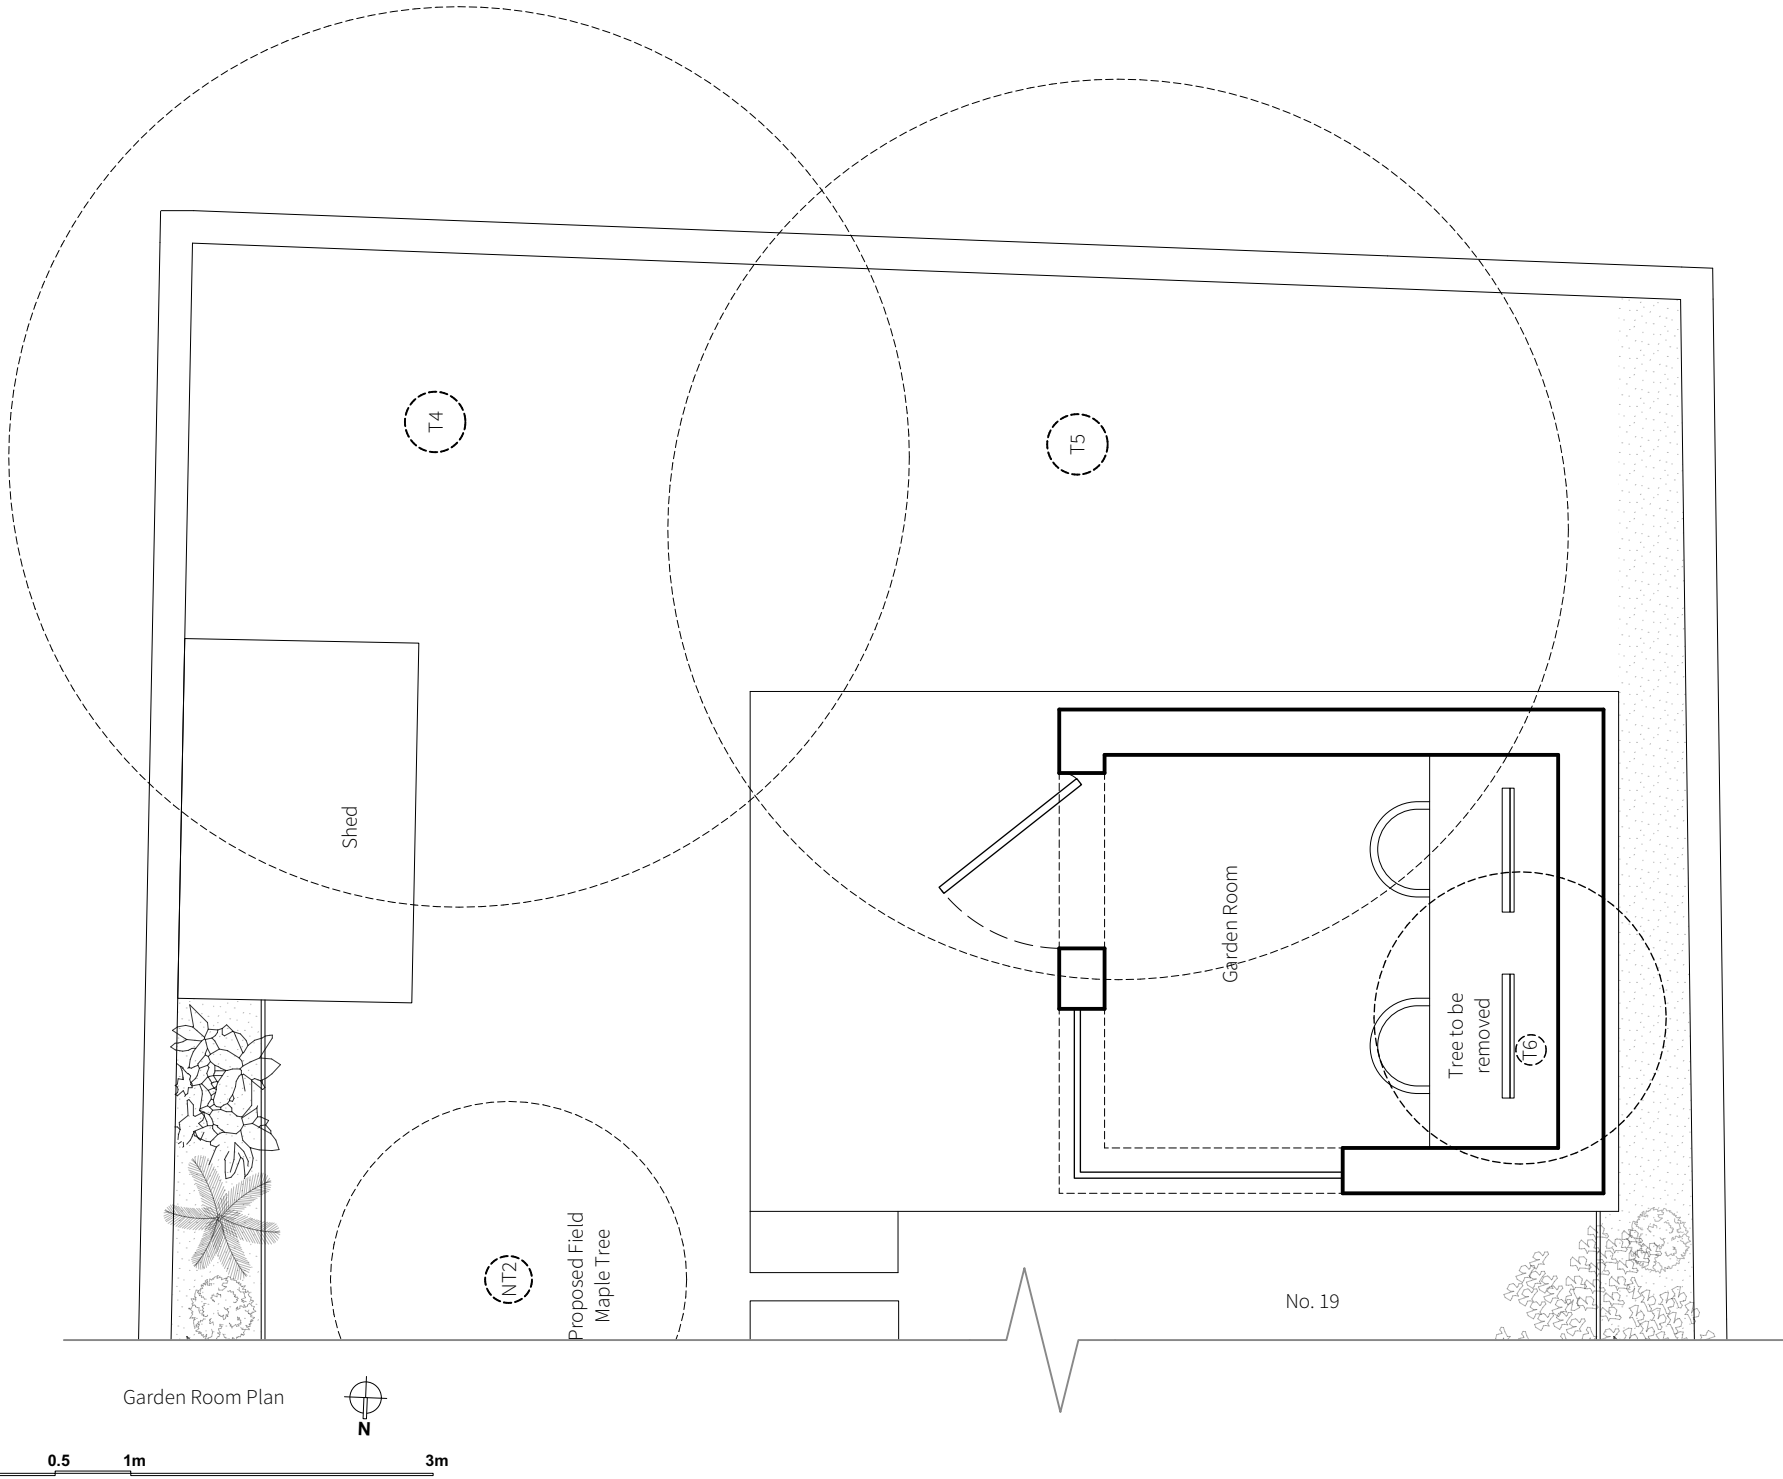


Garden Room Plan



0 0.5 1m 3m

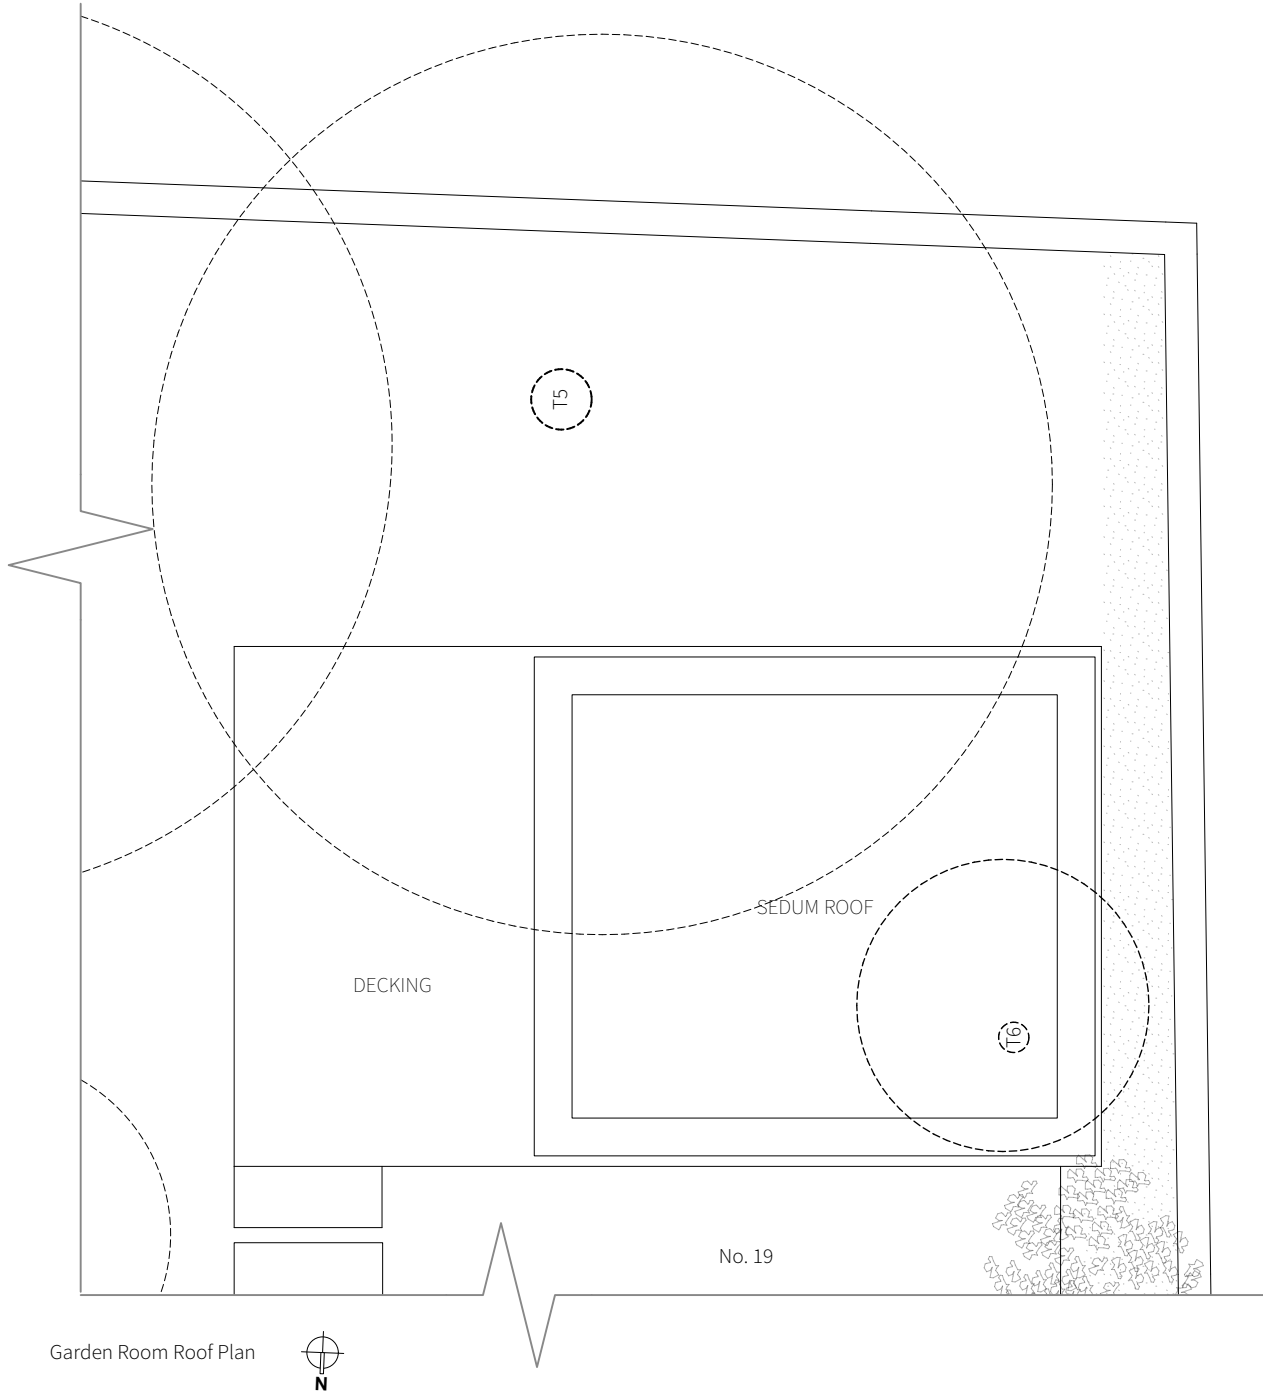

Garden Room Roof Plan

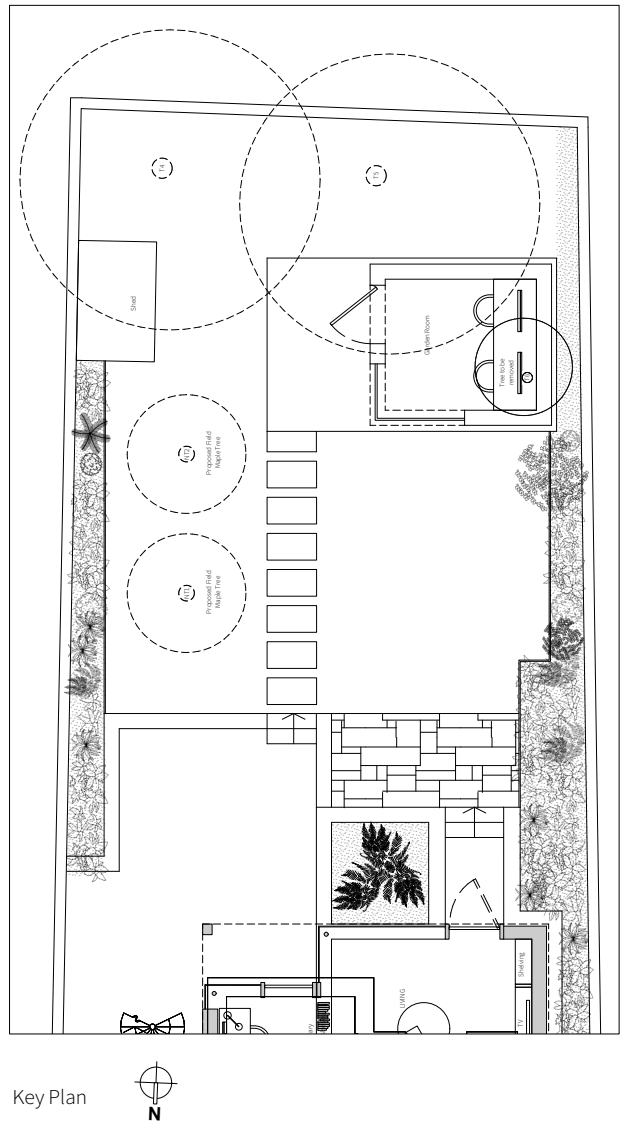

Key Plan



Planning_Drawings.

Client:	Mr C. Thelen
Project:	193/19 Provost Road
Scale:	1:50@A2
Date:	11/03/2021

331_Proposed Garden Room

50a Belgrave Road / Pimlico / London / SW1V 1RQ

Copyright.

Copyright in design and this drawing is the property of Will Gamble Ltd. reproduction in whole or in part is forbidden.

All dimensions are to be checked on site by the contractor. Do not scale this drawing. Any errors or omissions are to be reported to the Architect immediately.

This drawing is to be read in conjunction with all the relevant drawings and / or specialists' drawings / documents, any discrepancies or variations to be notified

The contractor shall submit setting out drawings to the Architect for approval, without which, manufacture shall not commence. All work must comply with relevant British Standards and current Building Regulations.

Revisions.

Rev A - 27.05.2021
Garden Room reduced in size following comments from case officer