


**REAR ELEVATION**

As Proposed

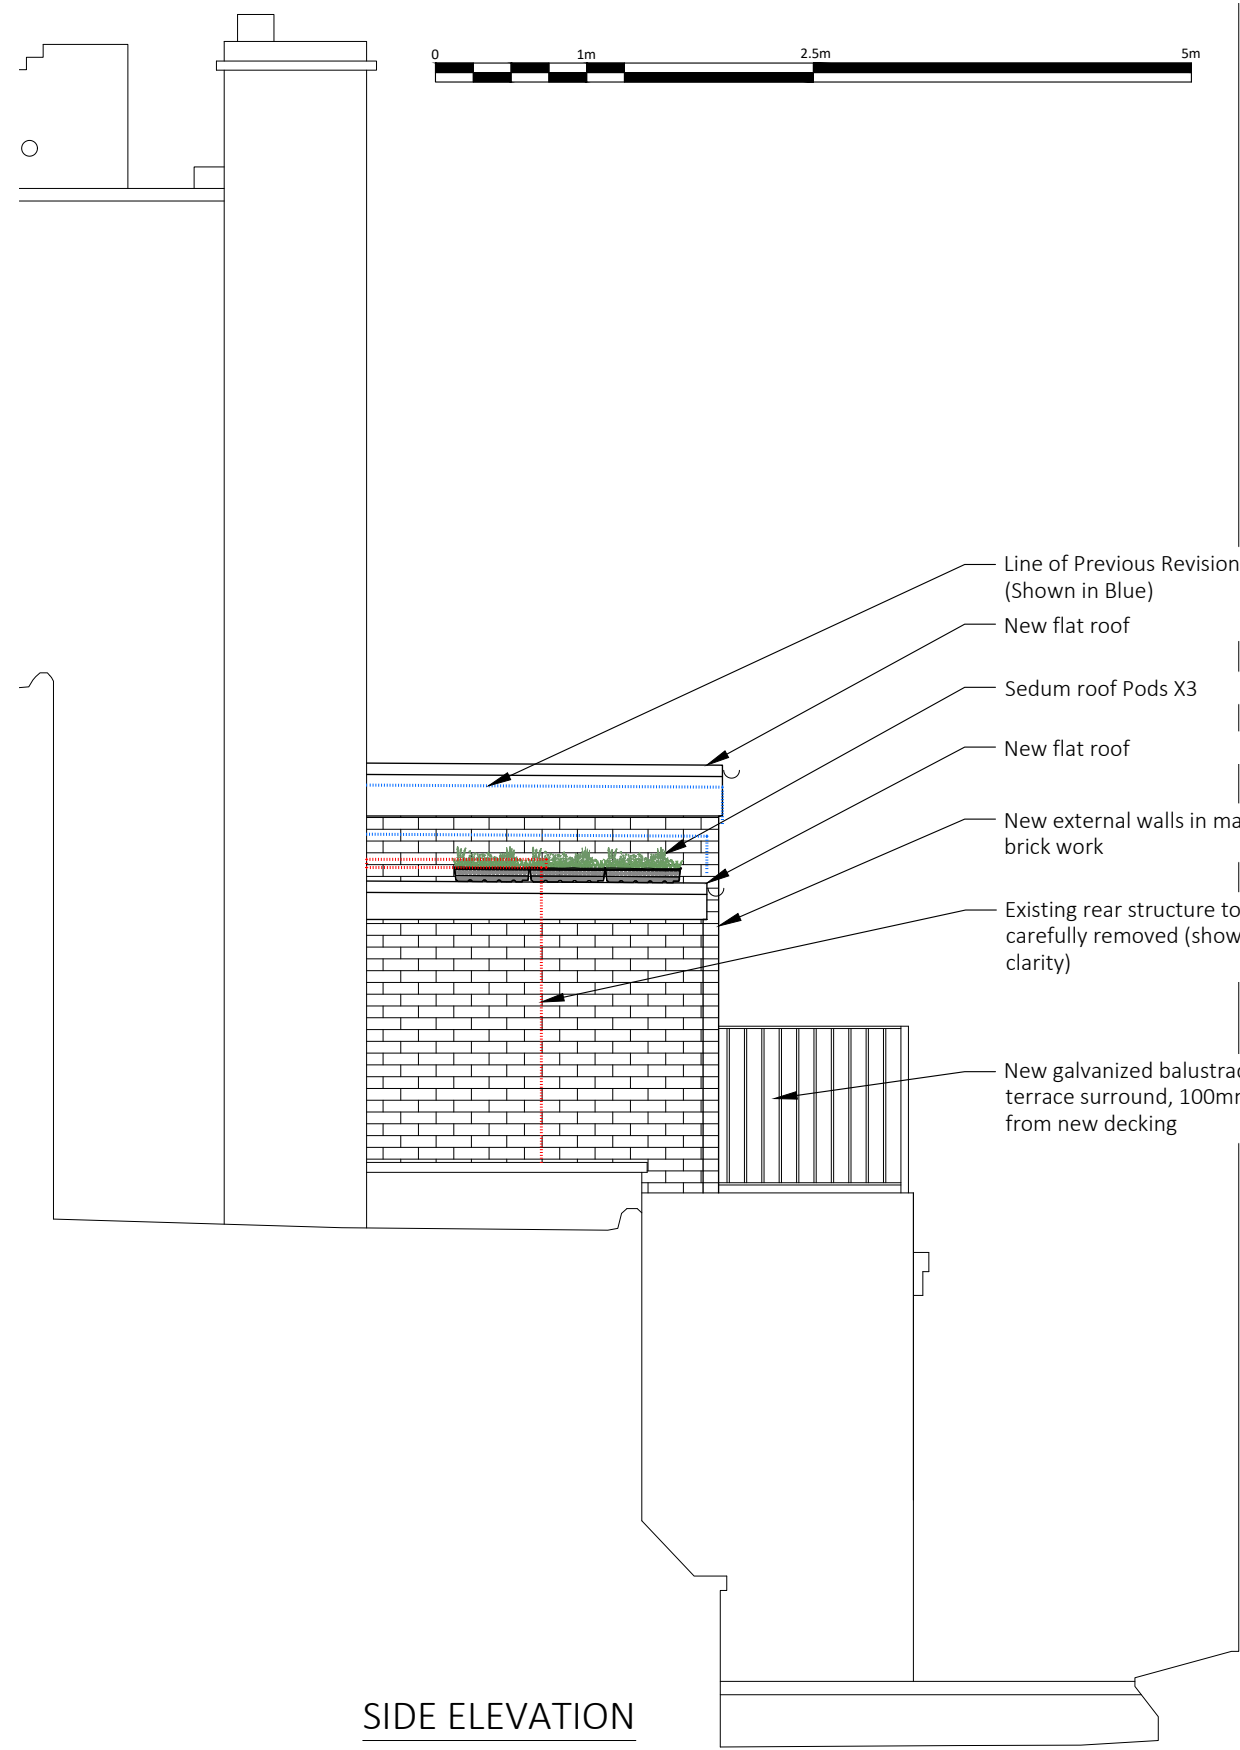

**SIDE ELEVATION**

As Proposed

**FRESSON AND TEE**

6th Floor Queens House  
55-56 Lincoln's Inn Fields  
LONDON WC2A 3LJ

020 7391 7100 www.fandt.com



NOTES:  
LOCATION PLAN @ 1:1250 SCALE & NORTH UP\*.  
ALL SCALES/DIMENSIONS FOR LEASE PURPOSE ONLY

REV	D.B.	Description	Date
C	DMV	General Update & Previous height Annotated	27/05/2021
B	DMV	General Update	17/05/2021
A	DMV	Revised as per planner comments	18/06/2020

DRAWING TITLE		ADDRESS		JOB NO.
Rear & Side Elevations As Proposed		22 Goodge Street London W1T		24749
PROJECT NAME		CLIENT		DRAWING NO.
Second Floor Rear Extension & Internal Modifications		Shaftesbury CL Ltd		03-P
DRAWN BY		CHECKED BY		SCALE
KK		KK		1:50@A3
				DATE
				Jan. 2020