

REVISIONS

REV	DATE	REVISION NOTES:

KEY

NOTES

1. Do not scale from this drawing.
2. All dimensions to be checked on site by the contractor and such dimensions to be his responsibility.
3. Report all drawing errors, omissions and discrepancies to the architect/designer.

KASIA WHITFIELD DESIGN

KASIAWHITFIELD@GMAIL.COM
 T: 020 7588824
 M: 07985035333

JOB 24 QUICKSWOOD
 LONDON NW3 3RS

TITLE PROPOSED FIRST FLOOR PLAN

DATE 2021.04.07	SCALE 1:50@A3	STATUS PLANNING
--------------------	------------------	--------------------

PROJECT NO. Q24	DRAWING NO. PP1	REVISION
--------------------	--------------------	----------



ASSUMED BOUNDARY LINE

ASSUMED BOUNDARY LINE

ASSUMED BOUNDARY LINE


TERRACE

BEDROOM

BEDROOM

STAIRS TO THE SECOND FLOOR

BEDROOM

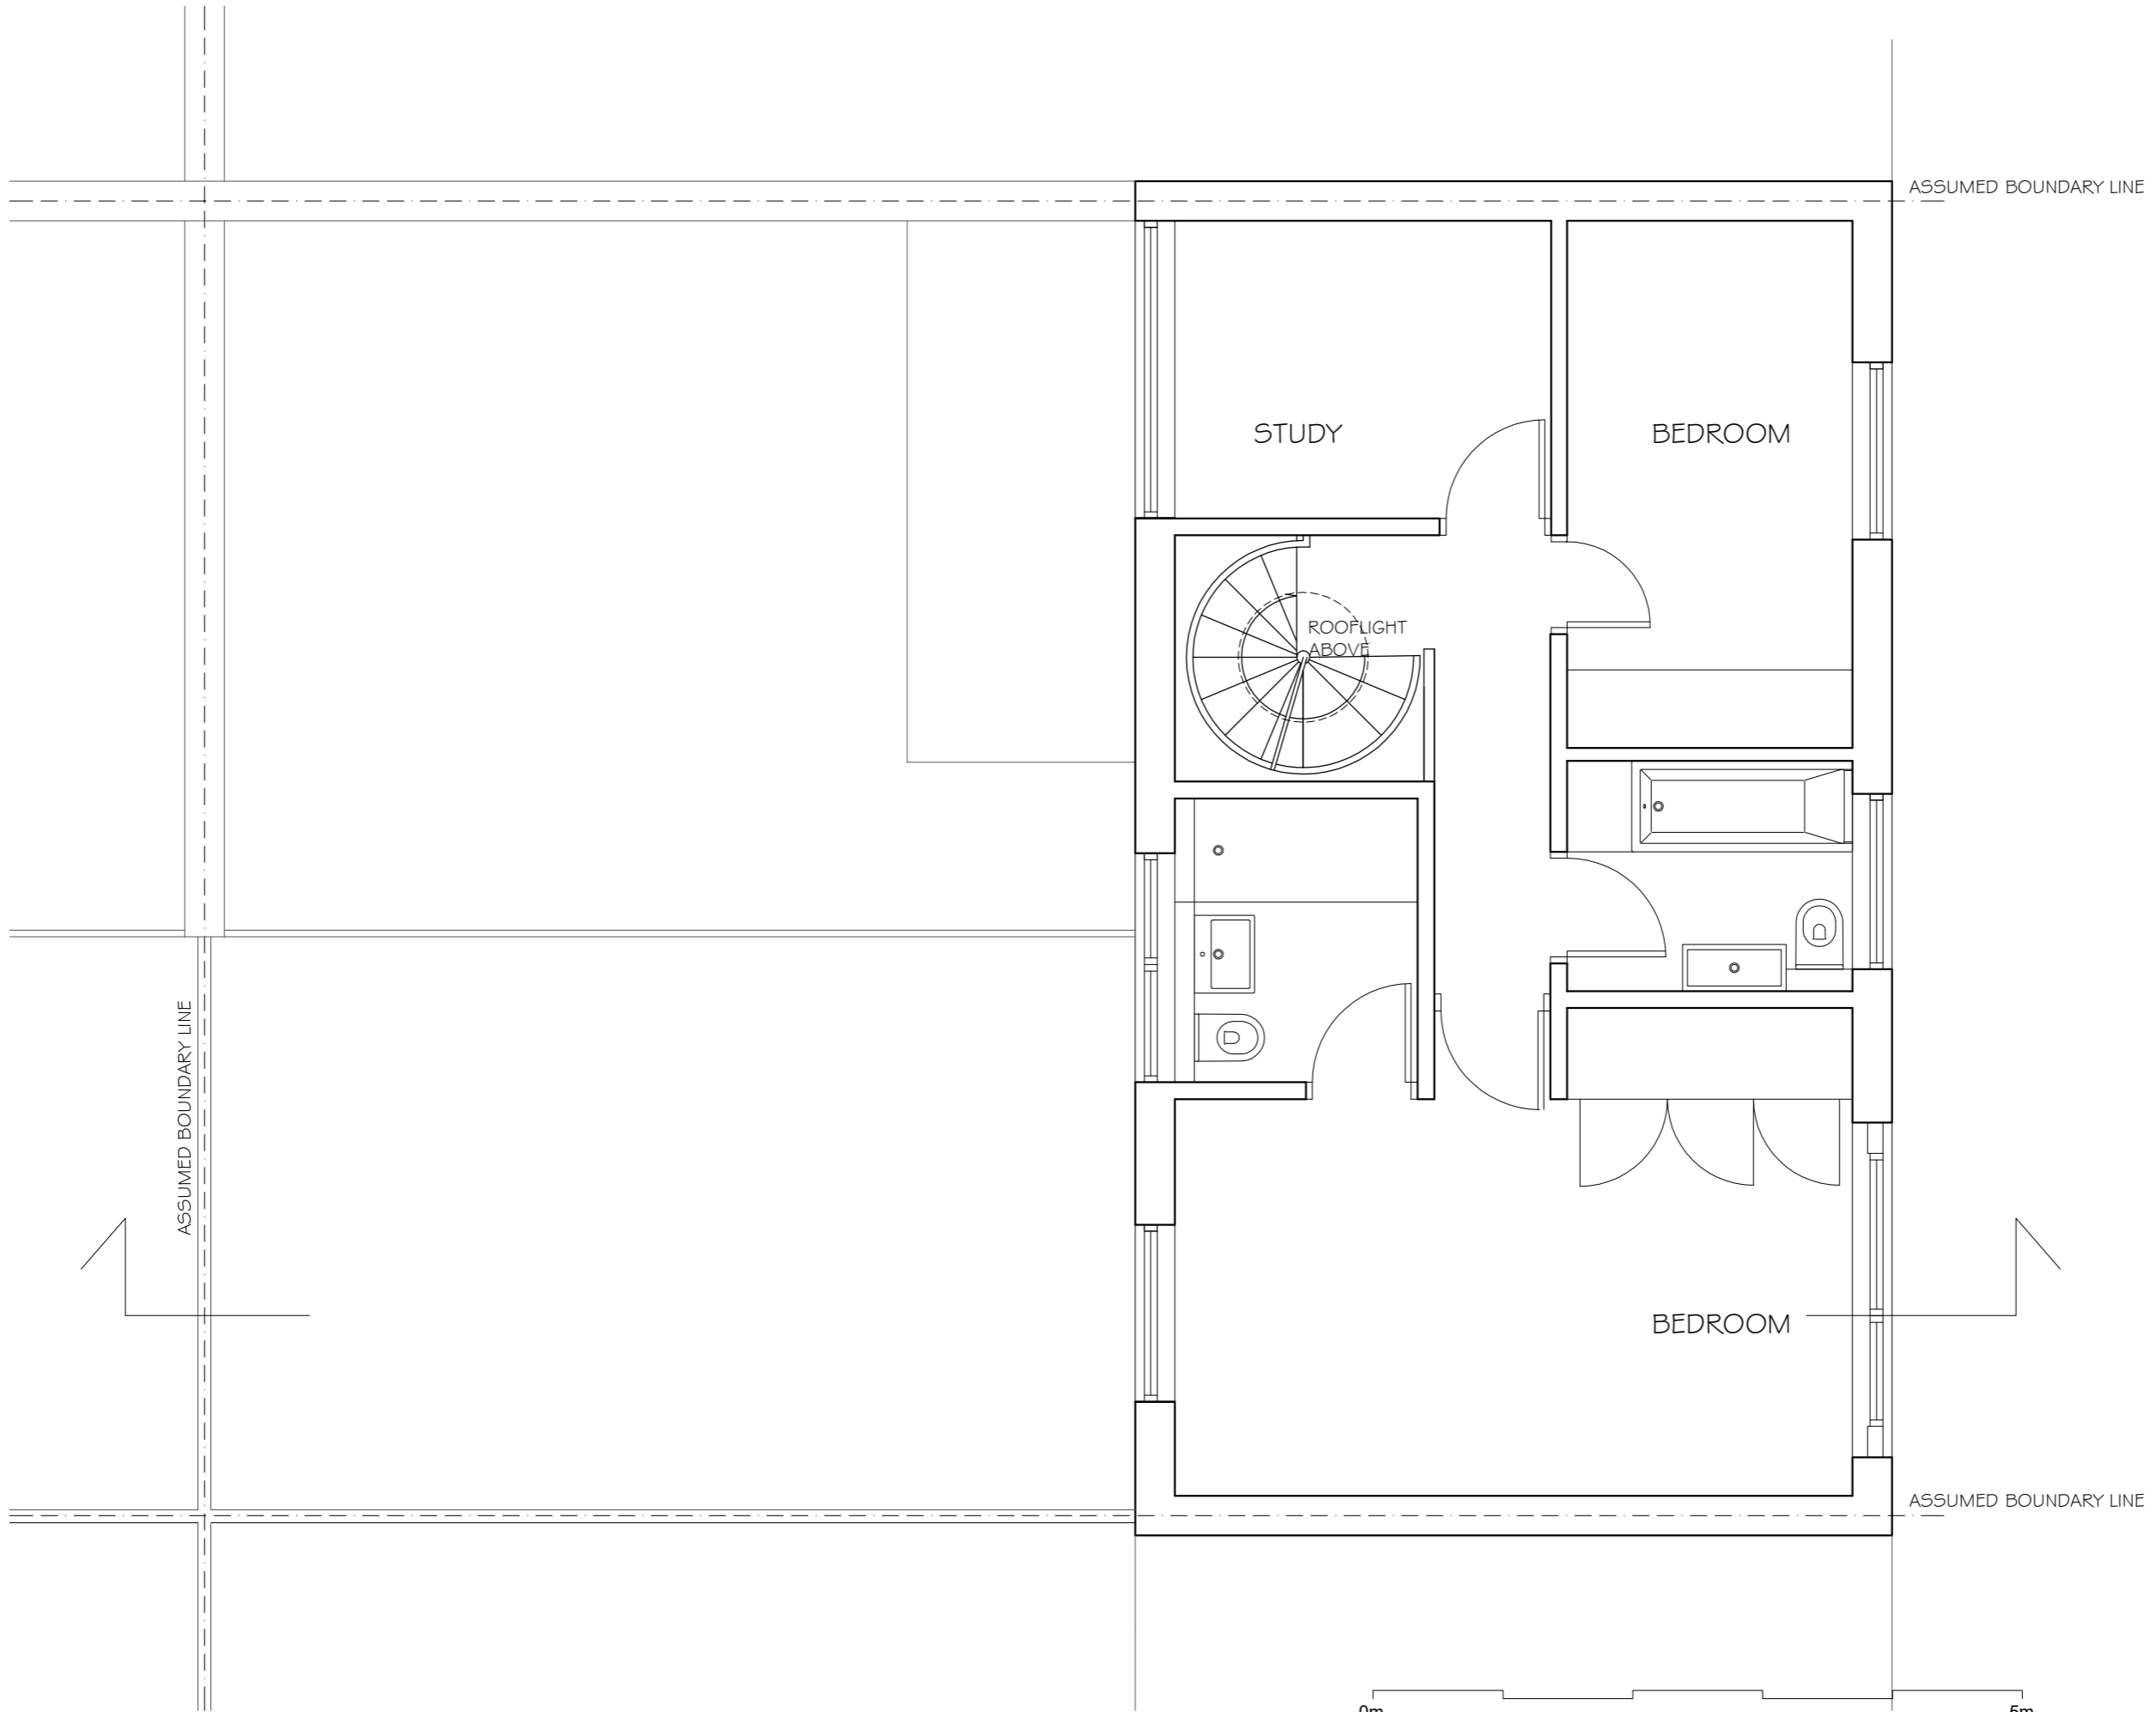

REVISIONS
REV DATE REVISION NOTES:

KEY

NOTES
1. Do not scale from this drawing.
2. All dimensions to be checked on site by the contractor and such dimensions to be his responsibility.
3. Report all drawing errors, omissions and discrepancies to the architect/designer.


KASIA WHITFIELD DESIGN

KASIAWHITFIELD@GMAIL.COM
T: 020 75888624
M: 07985035333

JOB 24 QUICKSWOOD
LONDON NW3 3RS
TITLE PROPOSED SECOND FLOOR PLAN

DATE 2021.04.08	SCALE 1:50@A3	STATUS PLANNING
--------------------	------------------	--------------------

PROJECT NO. Q24	DRAWING NO. PP3	REVISION
--------------------	--------------------	----------

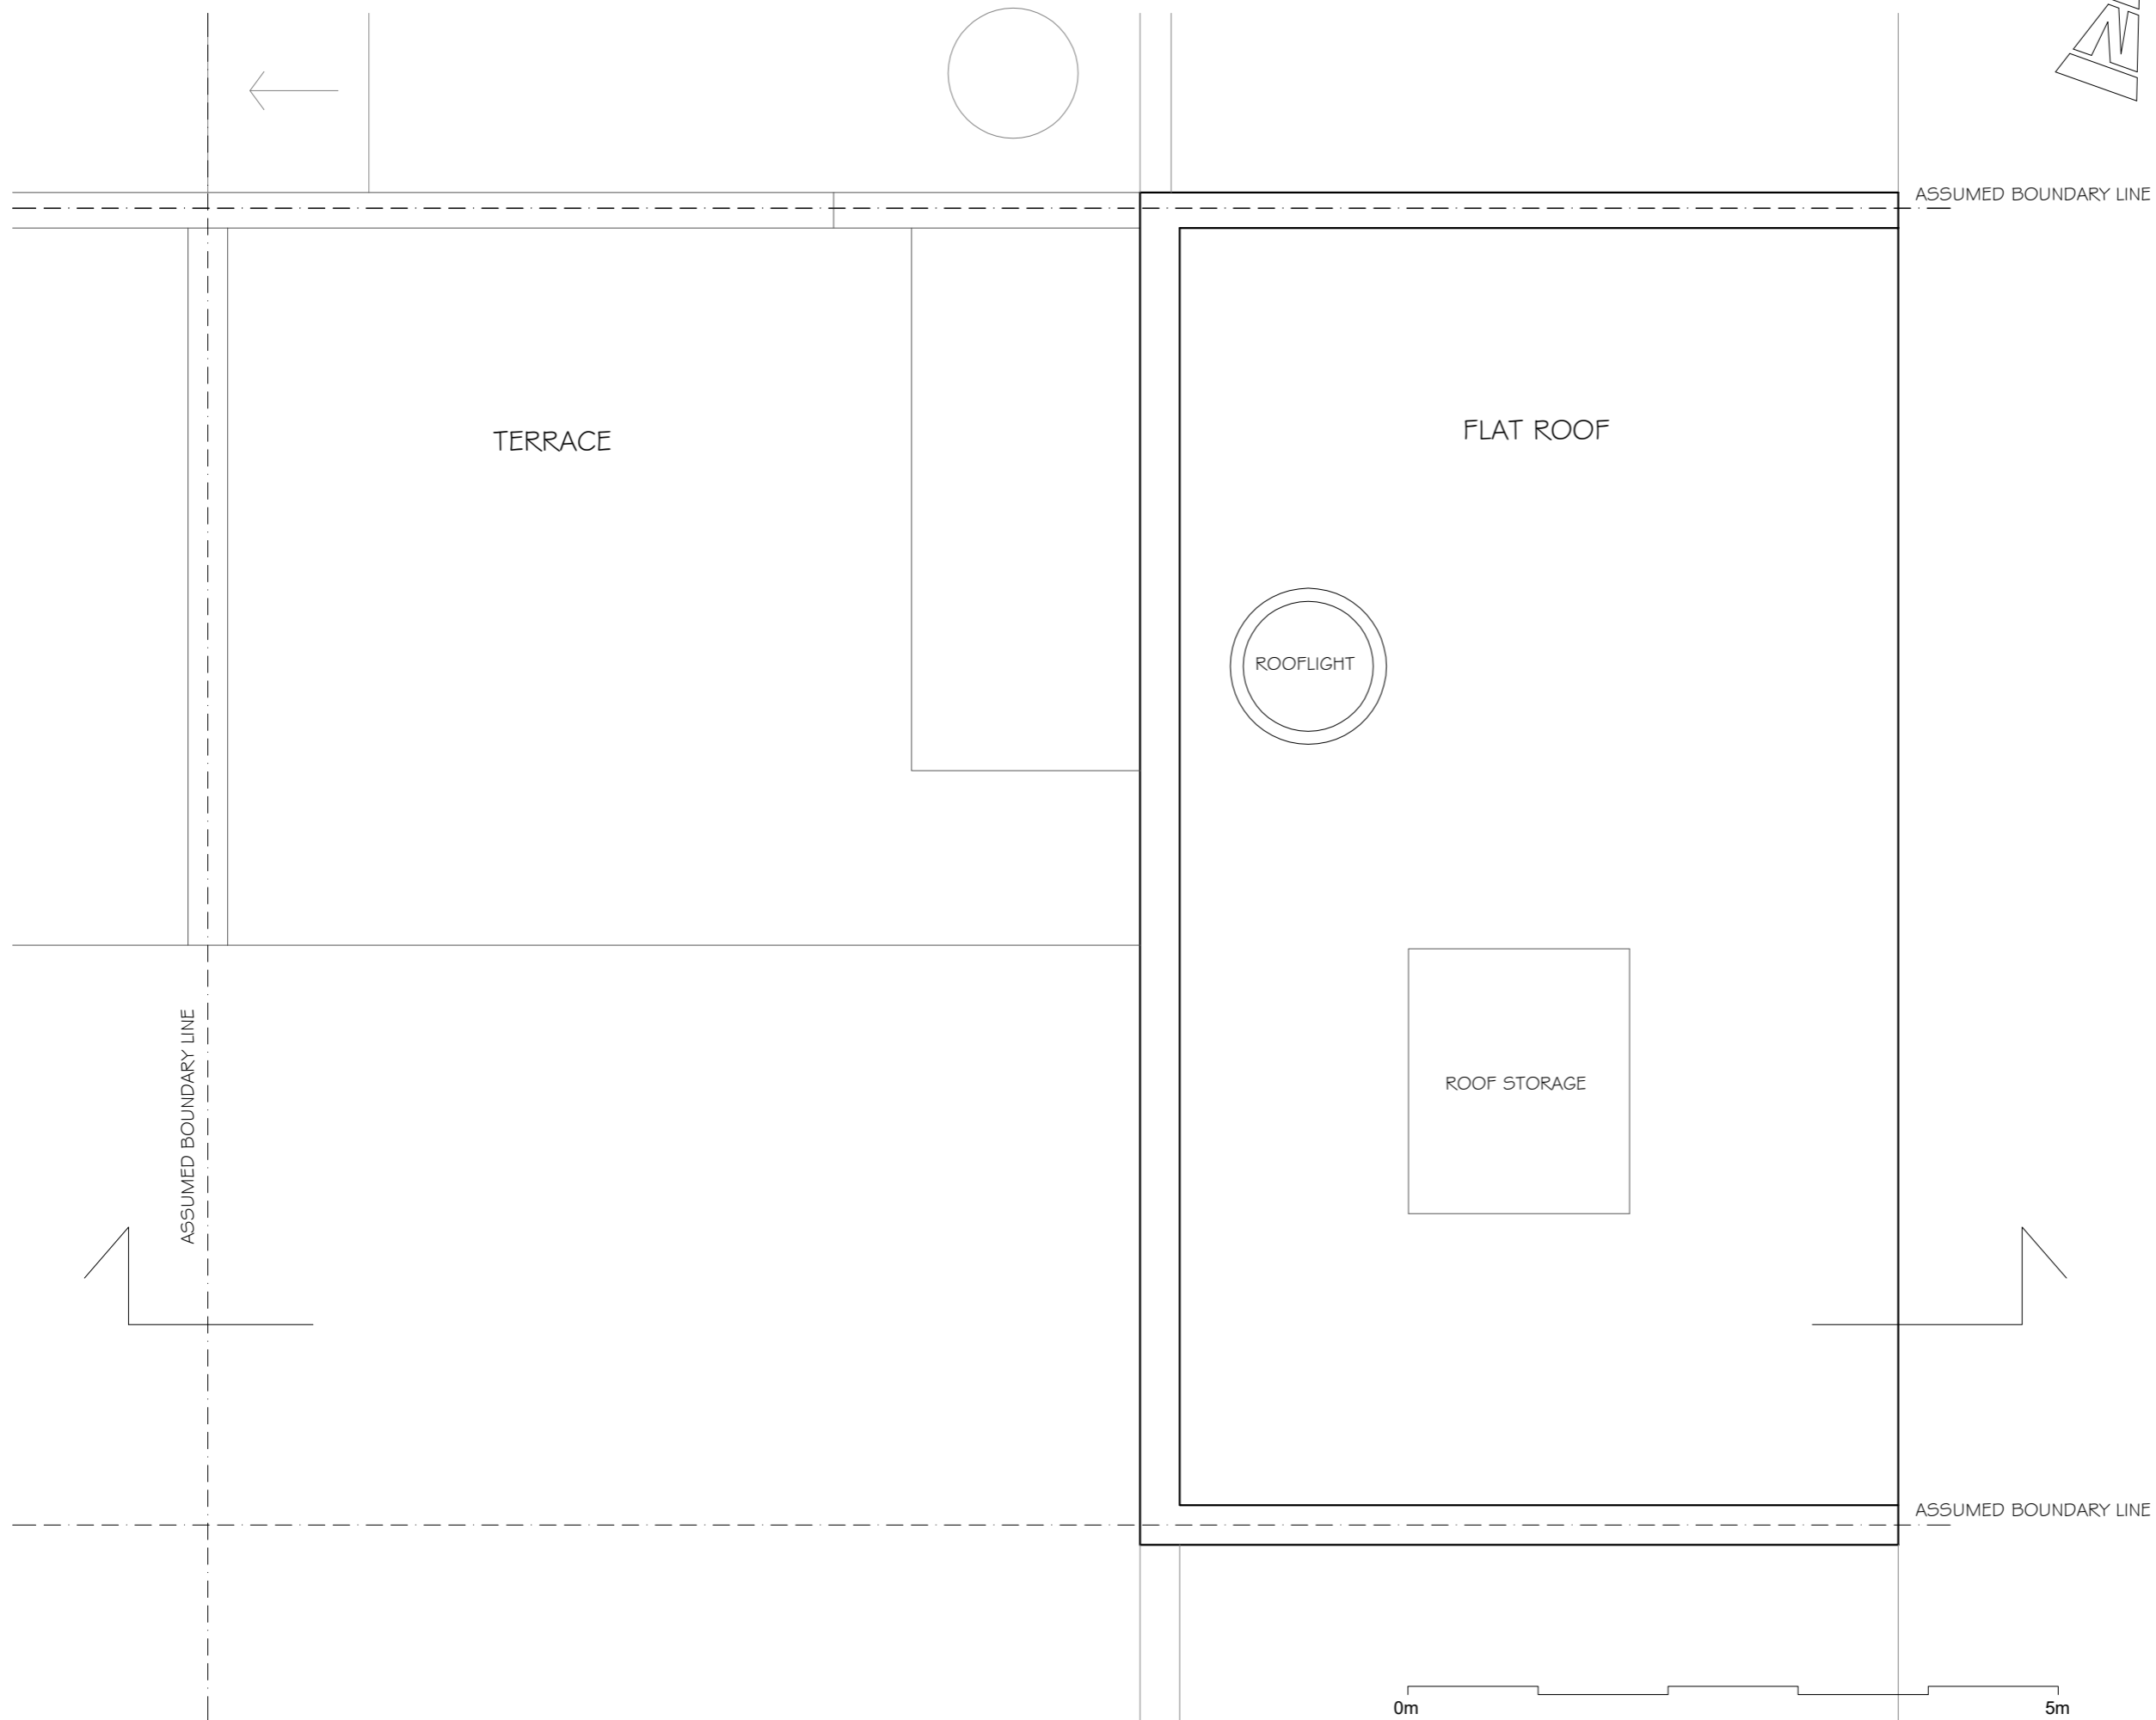

REVISIONS
REV DATE REVISION NOTES:

KEY

NOTES
1. Do not scale from this drawing.
2. All dimensions to be checked on site by the contractor and such dimensions to be his responsibility.
3. Report all drawing errors, omissions and discrepancies to the architect/designer.

KASIA WHITFIELD DESIGN

KASIAWHITFIELD@GMAIL.COM
T: 020 75888624
M: 07985035333

JOB 24 QUICKSWOOD
LONDON NW3 3RS

TITLE PROPOSED ROOF PLAN

DATE 2021.04.08	SCALE 1:50@A3	STATUS PLANNING
PROJECT NO. Q24	DRAWING NO. PP2	REVISION



REVISIONS

REV	DATE	REVISION NOTES:

KEY

NOTES

1. Do not scale from this drawing.
2. All dimensions to be checked on site by the contractor and such dimensions to be his responsibility.
3. Report all drawing errors, omissions and discrepancies to the architect/designer.

KASIA WHITFIELD DESIGN

KASIAWHITFIELD@GMAIL.COM
 T: 020 7588624
 M: 07985035333

JOB **24 QUICKSWOOD
LONDON NW3 3RS**
 TITLE **PROPOSED FRONT ELEVATION (EAST)**

DATE 2021.04.08	SCALE 1:50@A3	STATUS PLANNING
--------------------	------------------	--------------------

PROJECT NO. Q24	DRAWING NO. PP4	REVISION
---------------------------	---------------------------	----------

24 QUICKSWOOD





REVISIONS
REV DATE REVISION NOTES:

KEY

NOTES
1. Do not scale from this drawing.
2. All dimensions to be checked on site by the contractor and such dimensions to be his responsibility.
3. Report all drawing errors, omissions and discrepancies to the architect/designer.


KASIA WHITFIELD DESIGN

KASIAWHITFIELD@GMAIL.COM
T: 020 75888624
M: 07985035333

JOB 24 QUICKSWOOD
LONDON NW3 3RS
TITLE PROPOSED REAR ELEVATION (WEST)

DATE 2021.04.08	SCALE 1:50@A3	STATUS PLANNING
PROJECT NO. Q24	DRAWING NO. PP6	REVISION

0m 5m

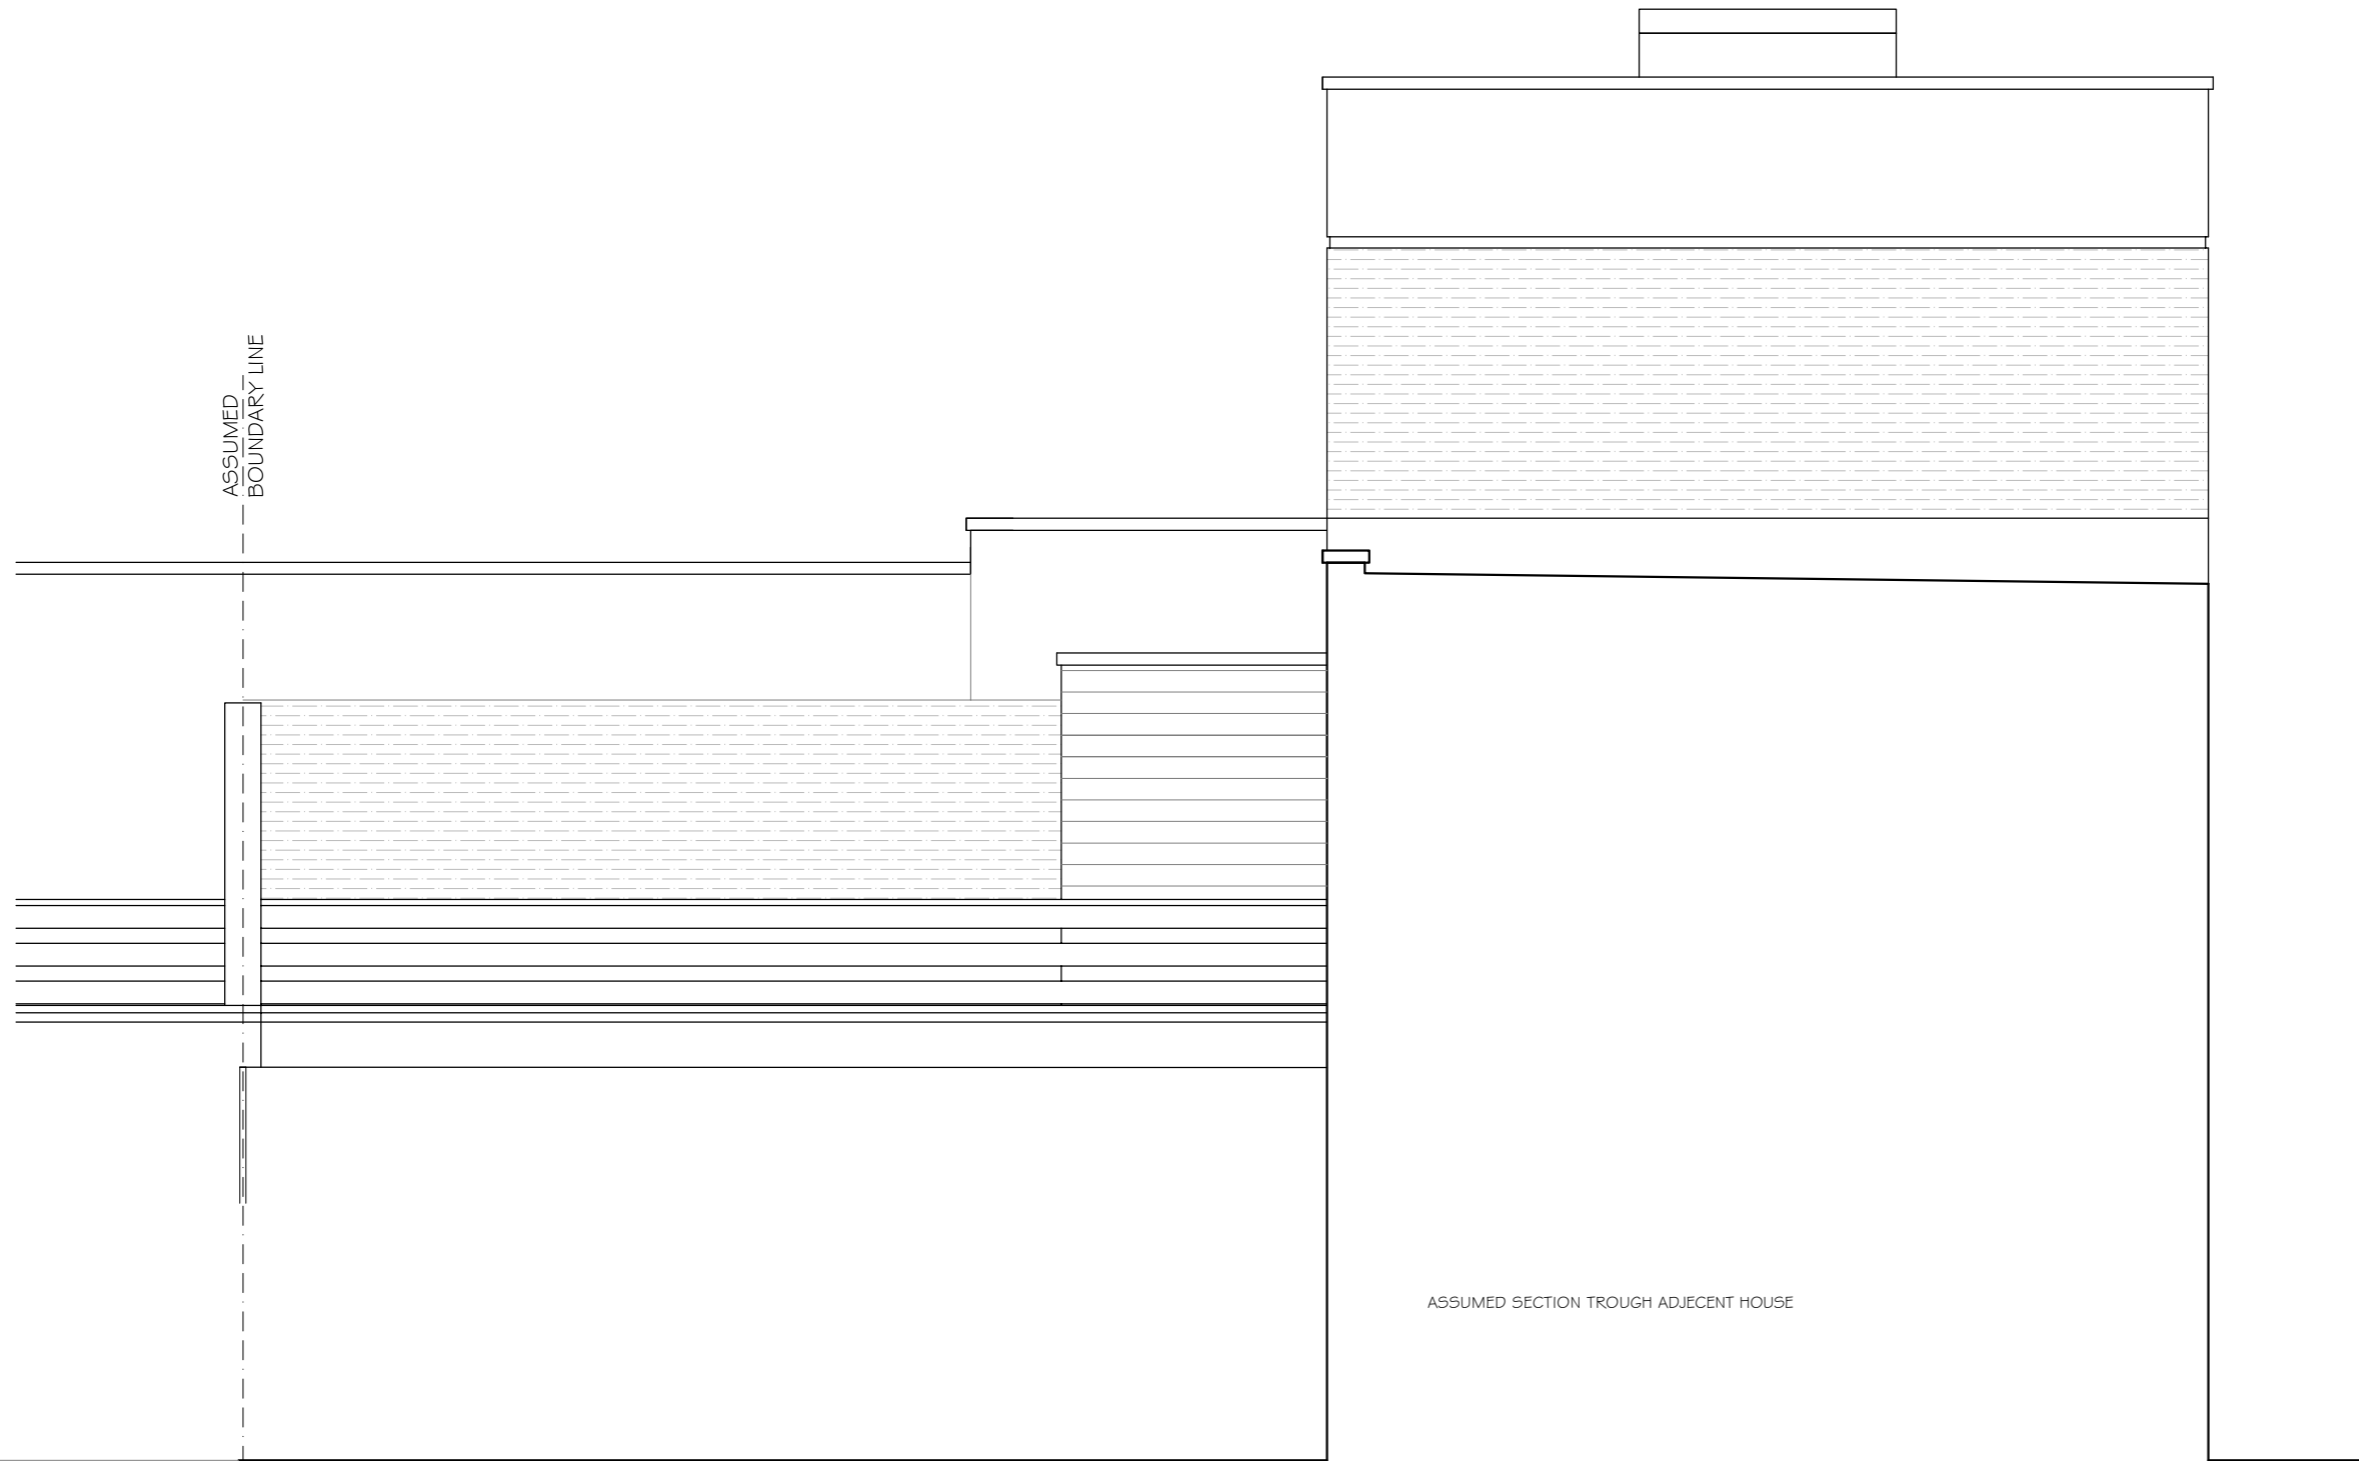

ASSUMED SECTION THROUGH ADJECENT HOUSE



REVISIONS
REV DATE REVISION NOTES:

KEY

NOTES
1. Do not scale from this drawing.
2. All dimensions to be checked on site by the contractor and such dimensions to be his responsibility.
3. Report all drawing errors, omissions and discrepancies to the architect/designer.

KASIA WHITFIELD DESIGN

KASIAWHITFIELD@GMAIL.COM
T: 020 75888624
M: 07985035333

JOB 24 QUICKSWOOD
LONDON NW3 3RS
TITLE PROPOSED SIDE ELEVATION (SOUTH)

DATE 2021.04.08	SCALE 1:50@A3	STATUS PLANNING
--------------------	------------------	--------------------

PROJECT NO. Q24	DRAWING NO. PP7	REVISION
--------------------	--------------------	----------

REVISIONS
 REV DATE REVISION NOTES:

KEY

ASSUMED
 BOUNDARY LINE

PROPOSED HEIGHT INCREASE 2,800

8,600

EXISTING BUILDING 5,800

BEDROOM

2,320

BEDROOM

2,320

GARAGE

NOTES

1. Do not scale from this drawing.
2. All dimensions to be checked on site by the contractor and such dimensions to be his responsibility.
3. Report all drawing errors, omissions and discrepancies to the architect/designer.

KASIA WHITFIELD DESIGN

KASIAWHITFIELD@GMAIL.COM
 T: 020 75888624
 M: 07985035333

JOB 24 QUICKSWOOD
 LONDON NW3 3RS

TITLE PROPOSED SIDE ELEVATION (SOUTH)
 & SECTION

DATE 2021.04.08	SCALE 1:50@A3	STATUS PLANNING
--------------------	------------------	--------------------

PROJECT NO. Q24	DRAWING NO. PP5	REVISION
--------------------	--------------------	----------

0m

5m