




**01** Existing Ground Floor Plan  
Scale 1:50@A1

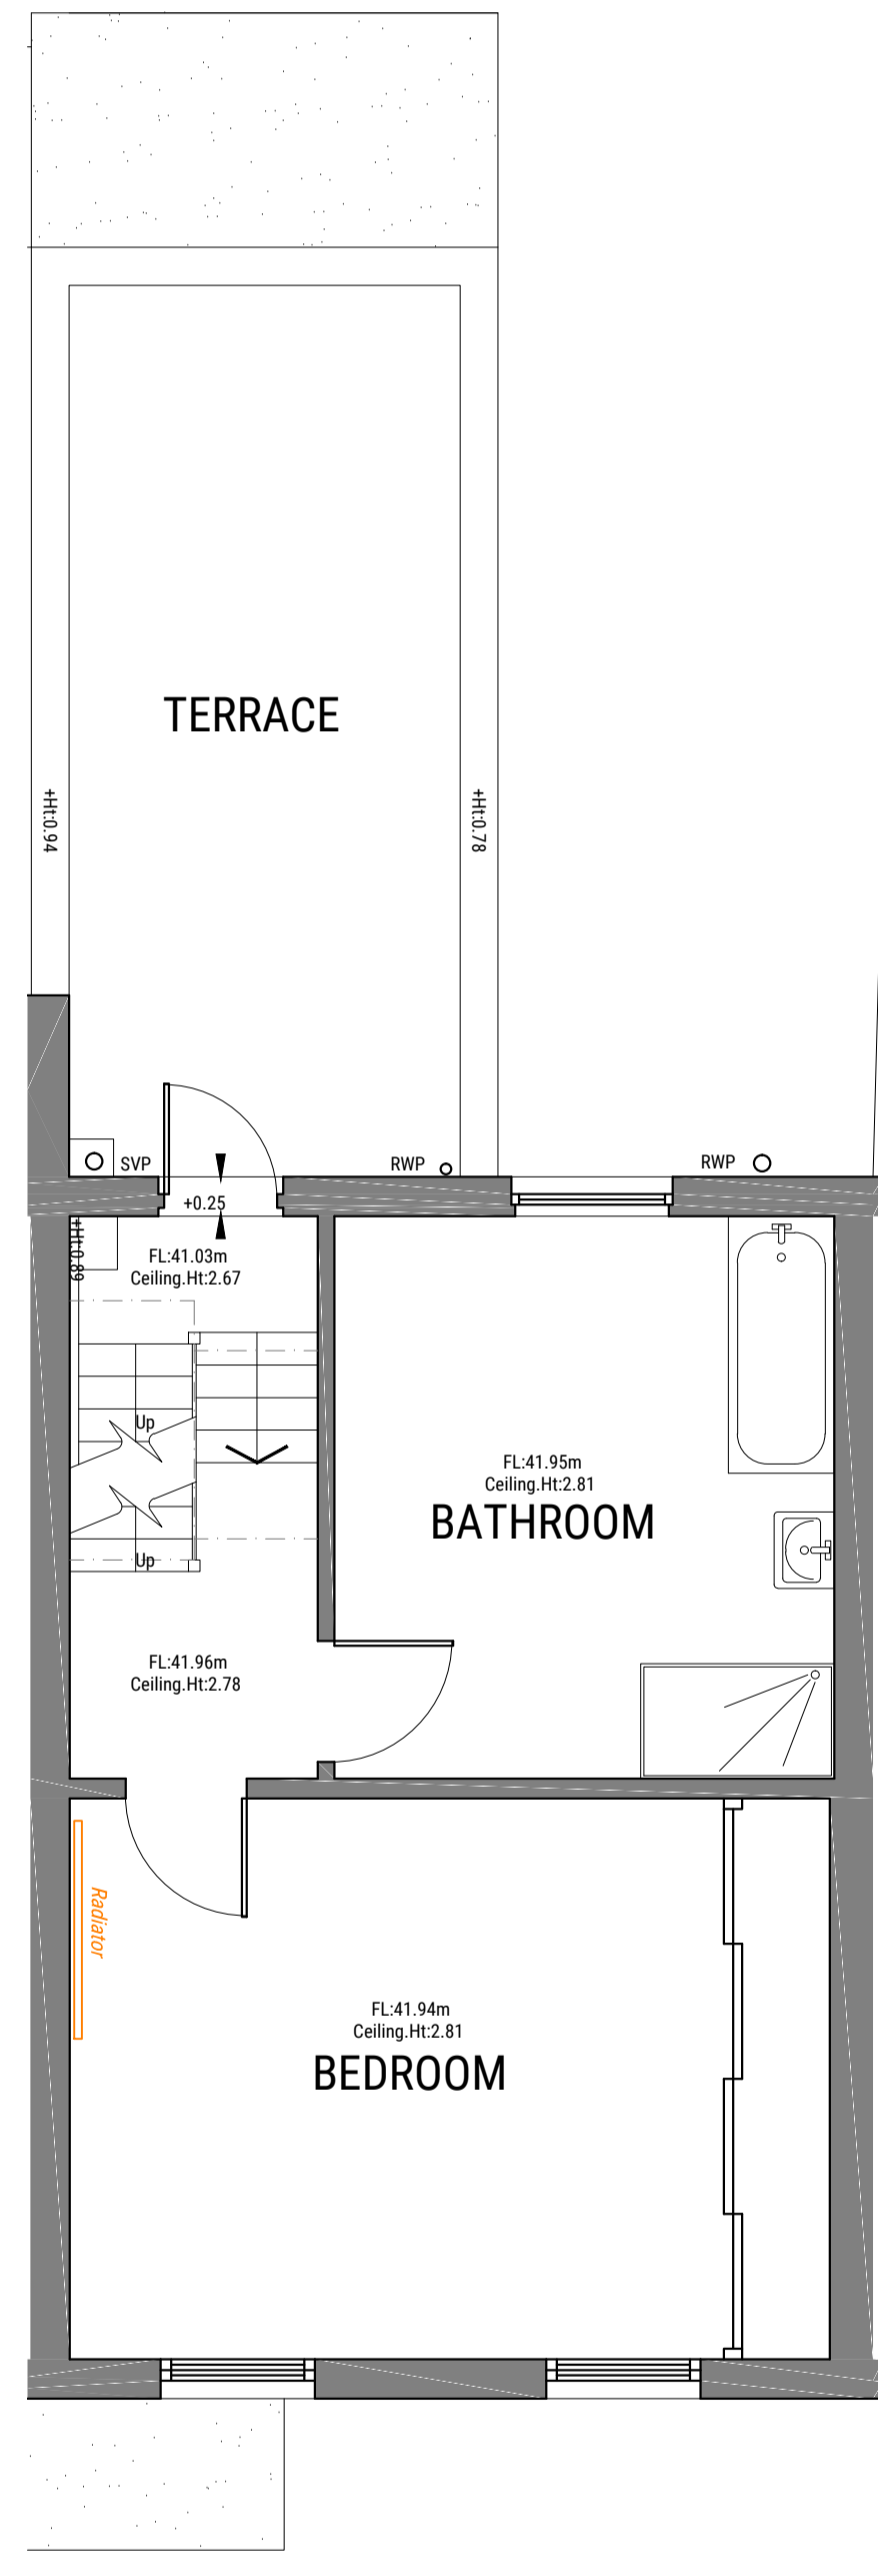


**02** Existing First Floor Plan  
Scale 1:50@A1

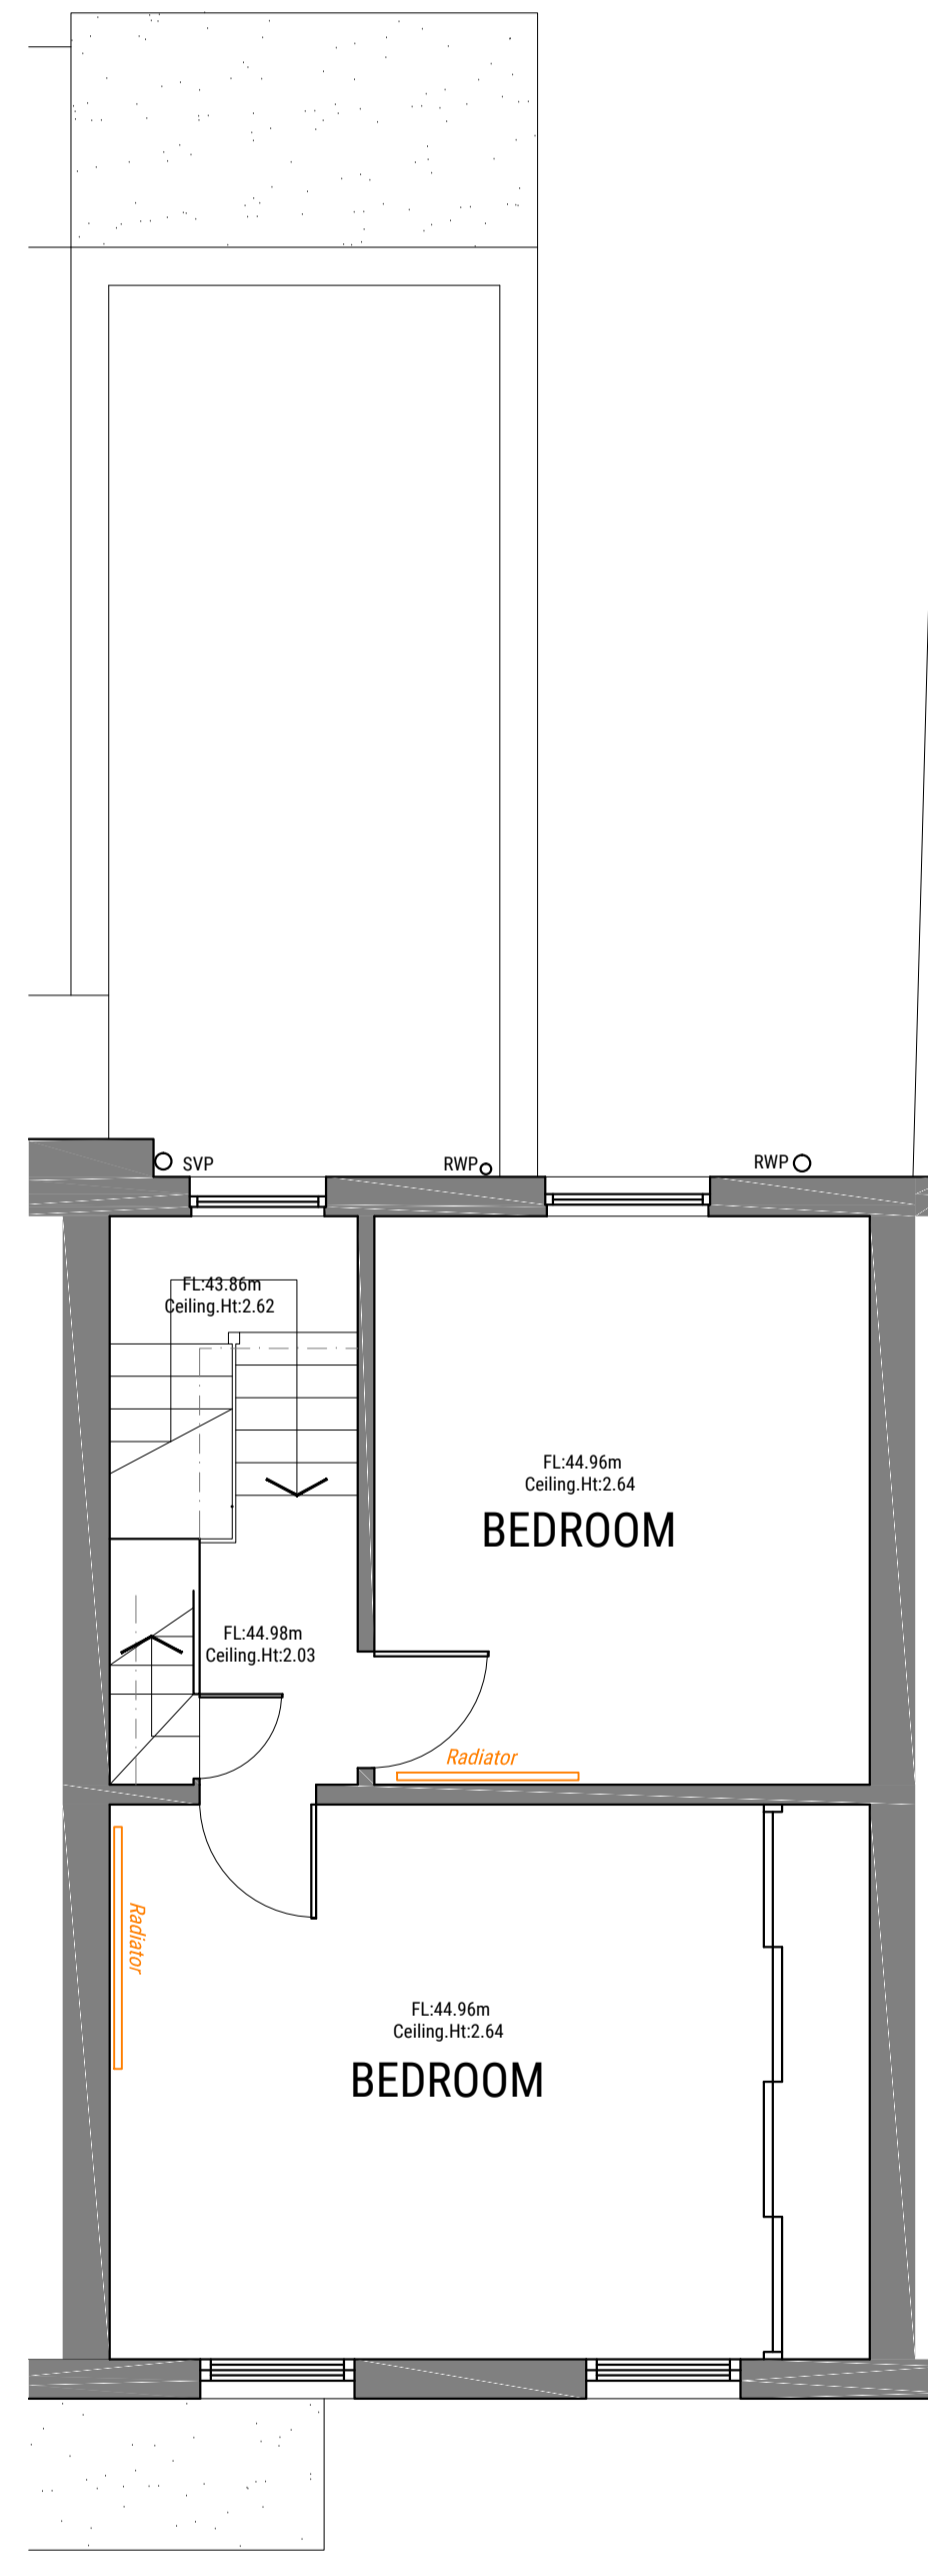

**03** Existing Second Floor Plan  
Scale 1:50@A1

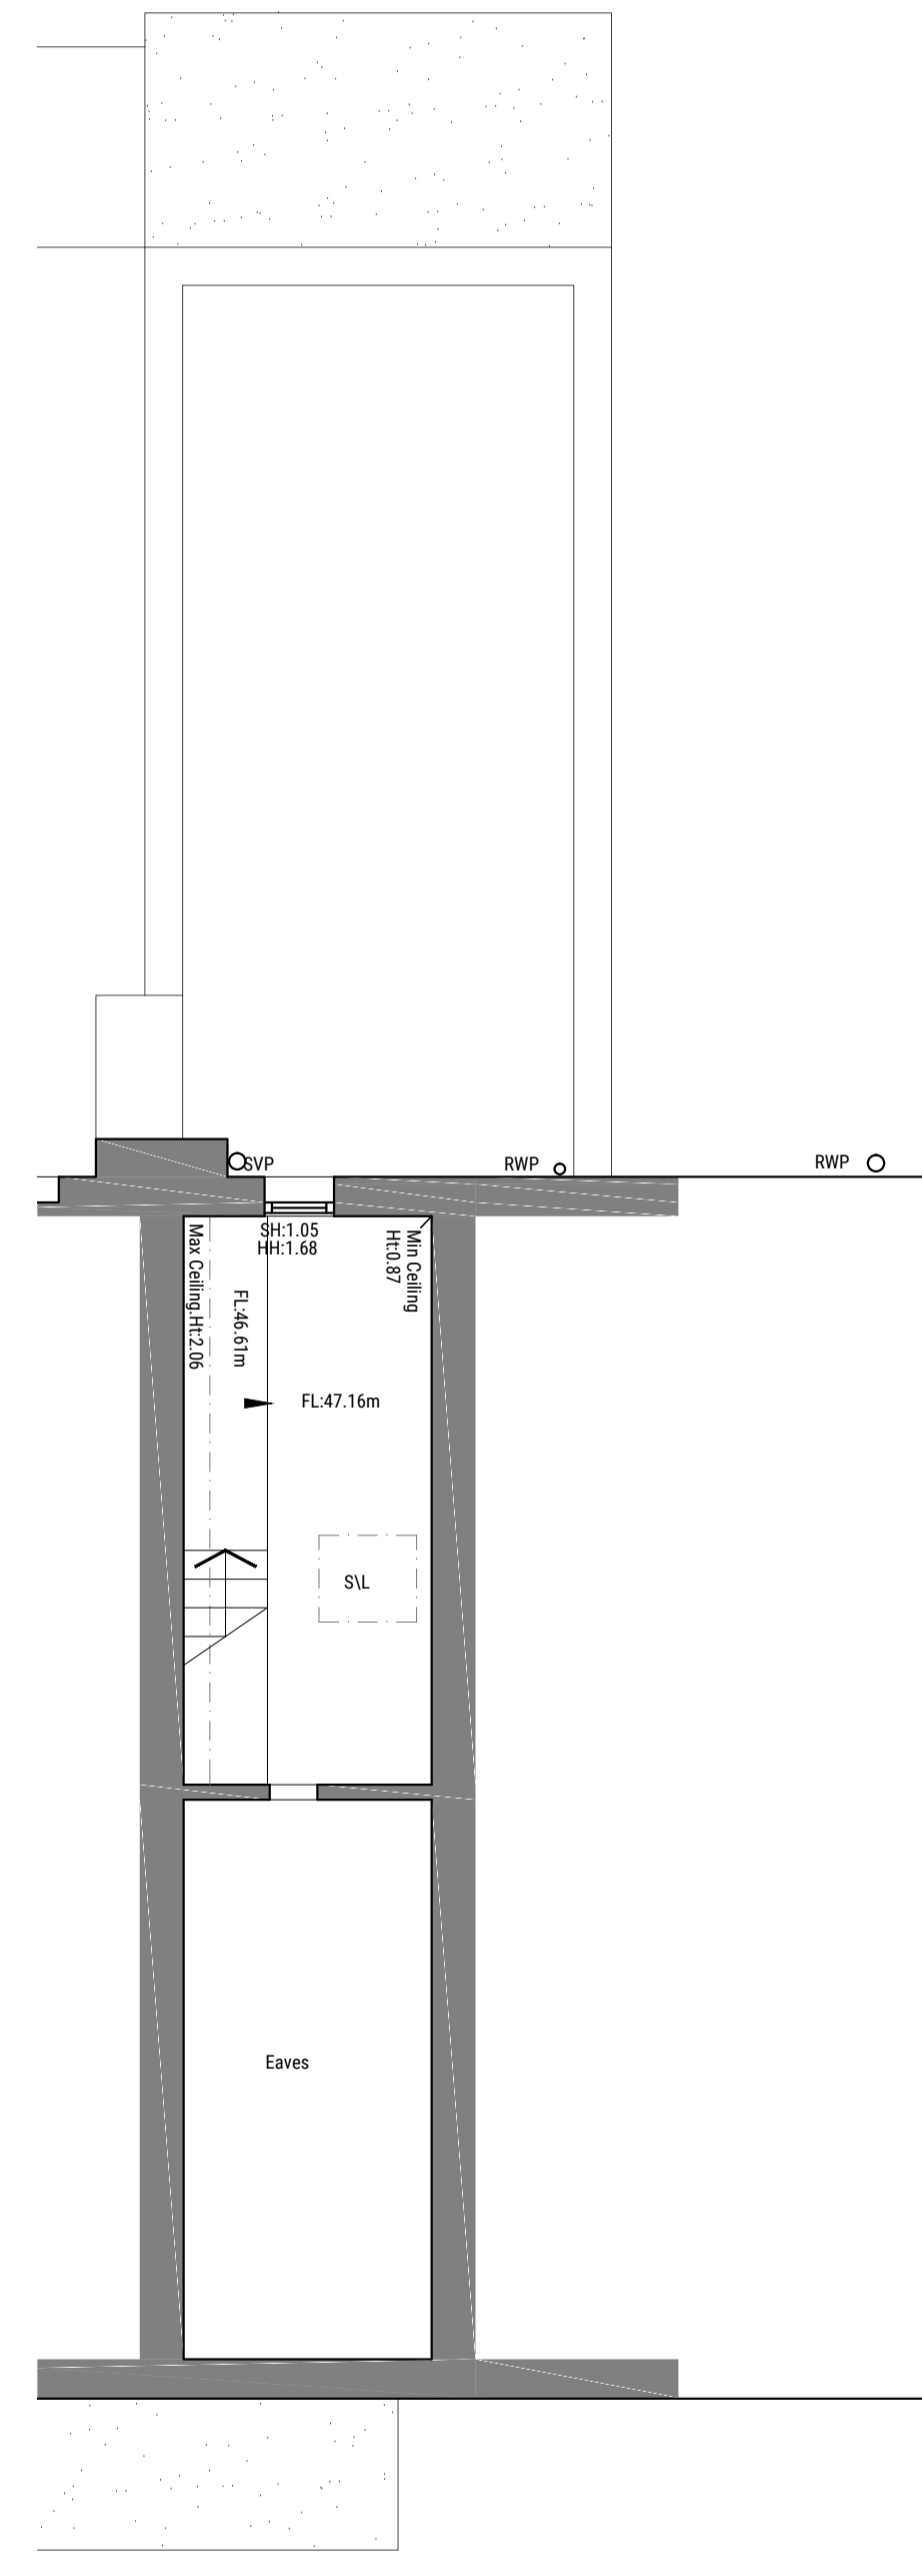

**04** Existing Third Floor Plan  
Scale 1:50@A1

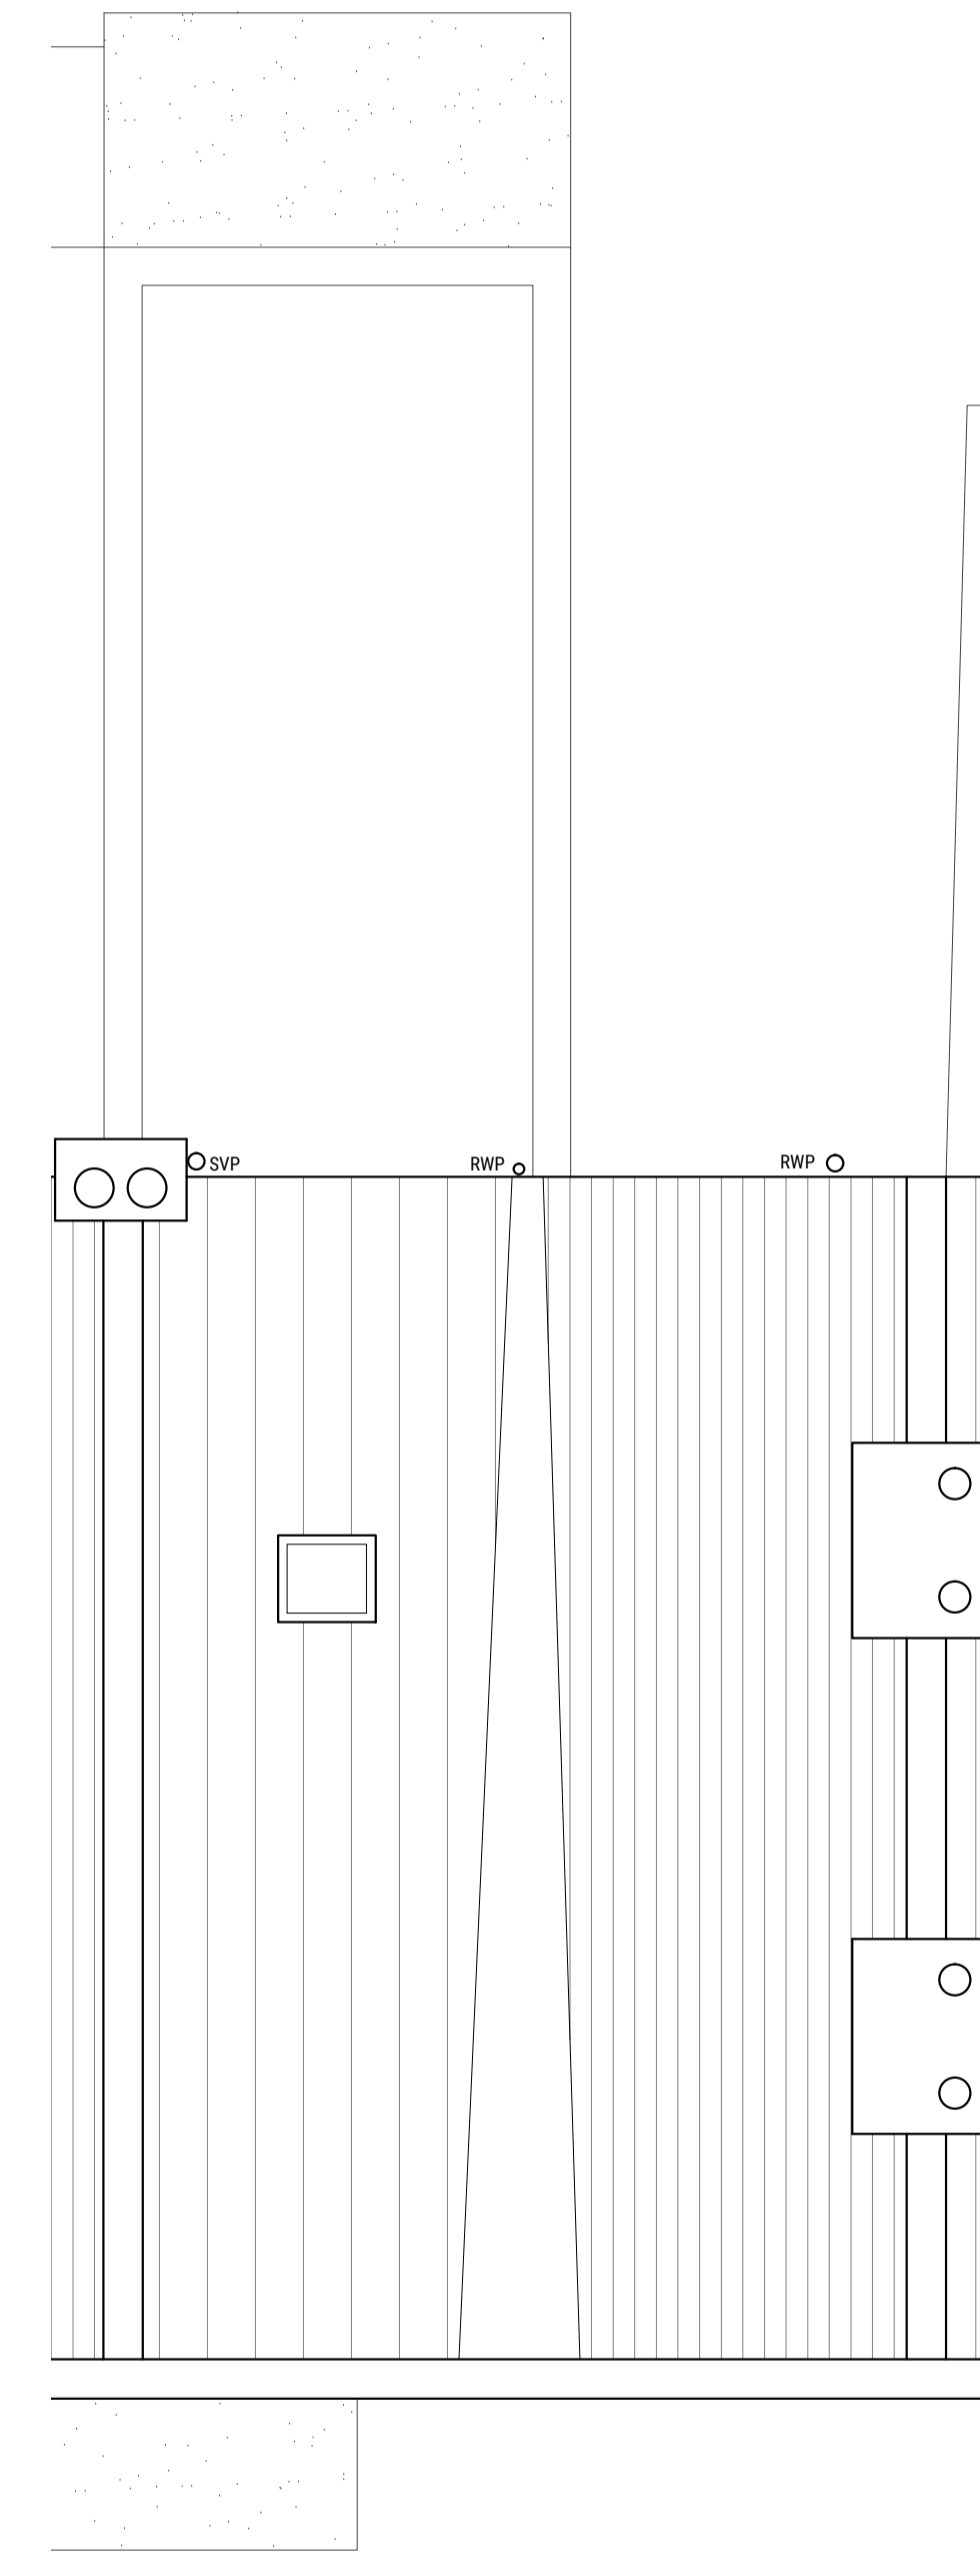


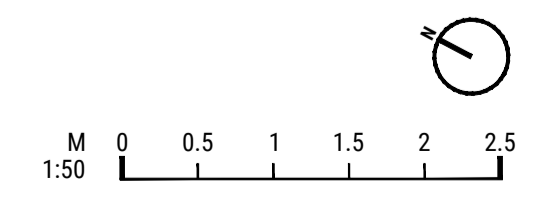
**05** Existing Roof Plan  
Scale 1:50@A1

**GENERAL NOTES**

1. For the purpose of design development and construction this drawing must not be scaled and only written or calculated dimensions used.
2. Any errors or divergences should be referred to the originator.
3. All dimensions to be checked on site.
4. All drawings are to be read in conjunction with the relevant consultants drawings, schedules, and specifications.

**CDM REGULATIONS**

 This warning symbol indicates the presence of an unusual or notable risk to the Health and Safety of contractors or occupants



REV	DATE	ISSUE DESCRIPTION	DRAWN	CHECKED
--	24/02/21	PLANNING SUBMISSION	SK	SK
<b>SEBOUH ARCHITECTS</b>				
PROJECT HOUSE EXTENSIONS				
CLIENT Ms. Susannah Fitzherbert-Brockholes & Mr. Alex Martin				
ADDRESS 206 GRAFTON ROAD, LONDON NW5 4AX				
DRAWING NAME EXISTING FLOOR PLANS				
STATUS STAGE 1				
PROJECT NO. 2010-05		SCALE AS INDICATED	SHEET A1	
DRAWING NO. (20)M-201		REVISION --		