




**Proposed Front Elevation**

1:100

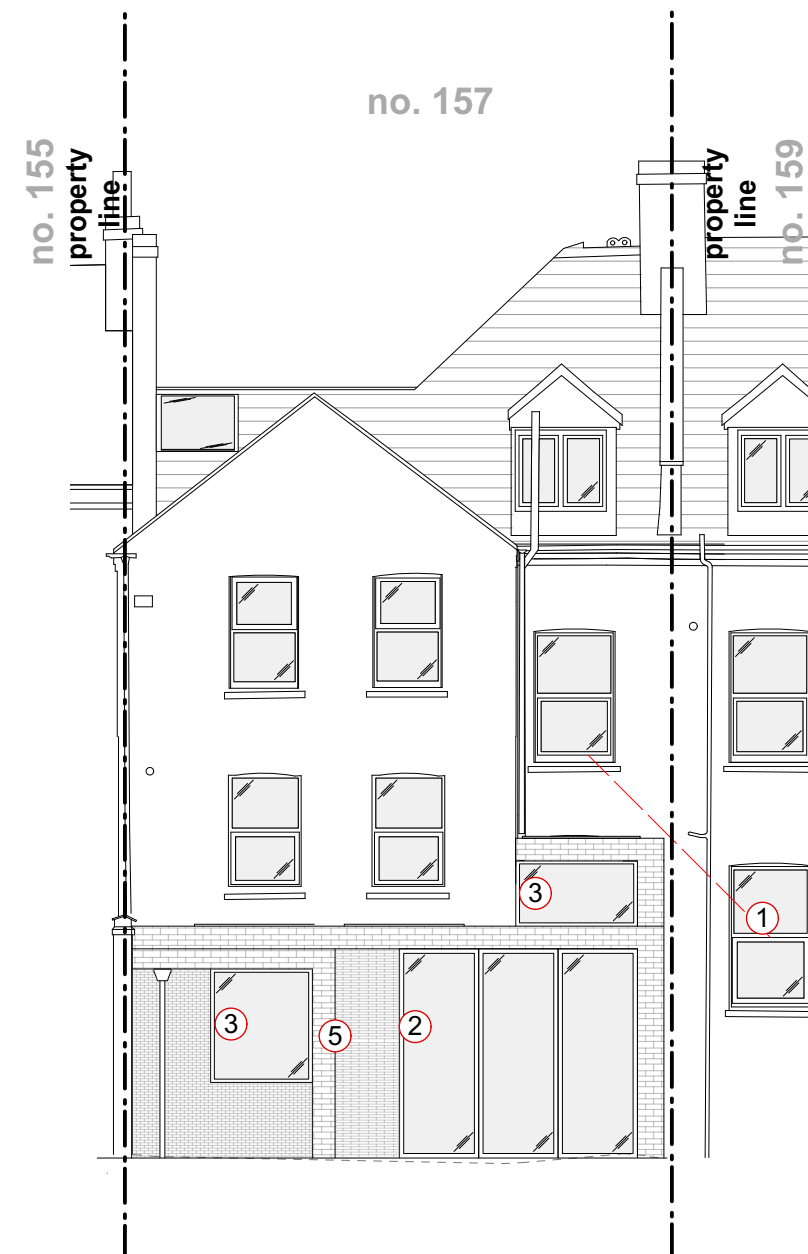

**Proposed Rear Elevation**

1:100

**Key**

- ① Dashed red line of 45 degrees, from midpoint of No. 159 ground floor window, in accordance of BRE daylight guidance.
- ② Dark metal framed bi-folding door.
- ③ Dark metal framed window.
- ④ Dark metal framed fixed rooflight / skylight.
- ⑤ Combination of dark and light brick.
- ⑥ New dormer window. with dark metal framed window

<table border="1" style="width: 100%; border-collapse: collapse;"> <thead> <tr> <th style="text-align: left;">Rev:</th> <th style="text-align: left;">Date:</th> <th style="text-align: left;">Description:</th> </tr> </thead> <tbody> <tr> <td>00</td> <td>07.05.2021</td> <td>Issue for comment</td> </tr> <tr> <td>01</td> <td>12.05.2021</td> <td>Issue for comment</td> </tr> <tr> <td>02</td> <td>15.05.2021</td> <td>Issue for planning</td> </tr> </tbody> </table>	Rev:	Date:	Description:	00	07.05.2021	Issue for comment	01	12.05.2021	Issue for comment	02	15.05.2021	Issue for planning	<p>Project: <b>157 Sumatra Road NW6 1PN</b></p> <p>Dwg no: <b>2110 / PL.07</b></p> <p>Drawing: <b>Proposed Front &amp; Rear Elevations</b></p>	<p style="font-size: 2em; font-weight: bold; margin: 0;">better PAD</p> <p style="margin: 0;">love your home</p>
Rev:	Date:	Description:												
00	07.05.2021	Issue for comment												
01	12.05.2021	Issue for comment												
02	15.05.2021	Issue for planning												
<p><b>NOTES:</b> Do not scale from this drawing. All dimensions in millimeters. All dimensions to be checked on site. All omissions and discrepancies to be reported to the architect immediately. This drawing is © betterPAD.</p>	<p>Date: May 2021</p> <p>Scale: 1:100 @ A3</p>	<table border="1" style="width: 100%; border-collapse: collapse;"> <tr> <td style="width: 20px; text-align: center;">C</td> <td style="width: 20px; text-align: center;">D</td> <td style="width: 20px; text-align: center;">Rev:</td> <td style="width: 20px; text-align: center;">02</td> </tr> <tr> <td style="text-align: center;">bP</td> <td style="text-align: center;">bP</td> <td></td> <td></td> </tr> </table>	C	D	Rev:	02	bP	bP						
C	D	Rev:	02											
bP	bP													
		<p>W <a href="http://www.betterpad.co.uk">www.betterpad.co.uk</a></p> <p>E <a href="mailto:hello@betterpad.co.uk">hello@betterpad.co.uk</a></p>												

Planning