

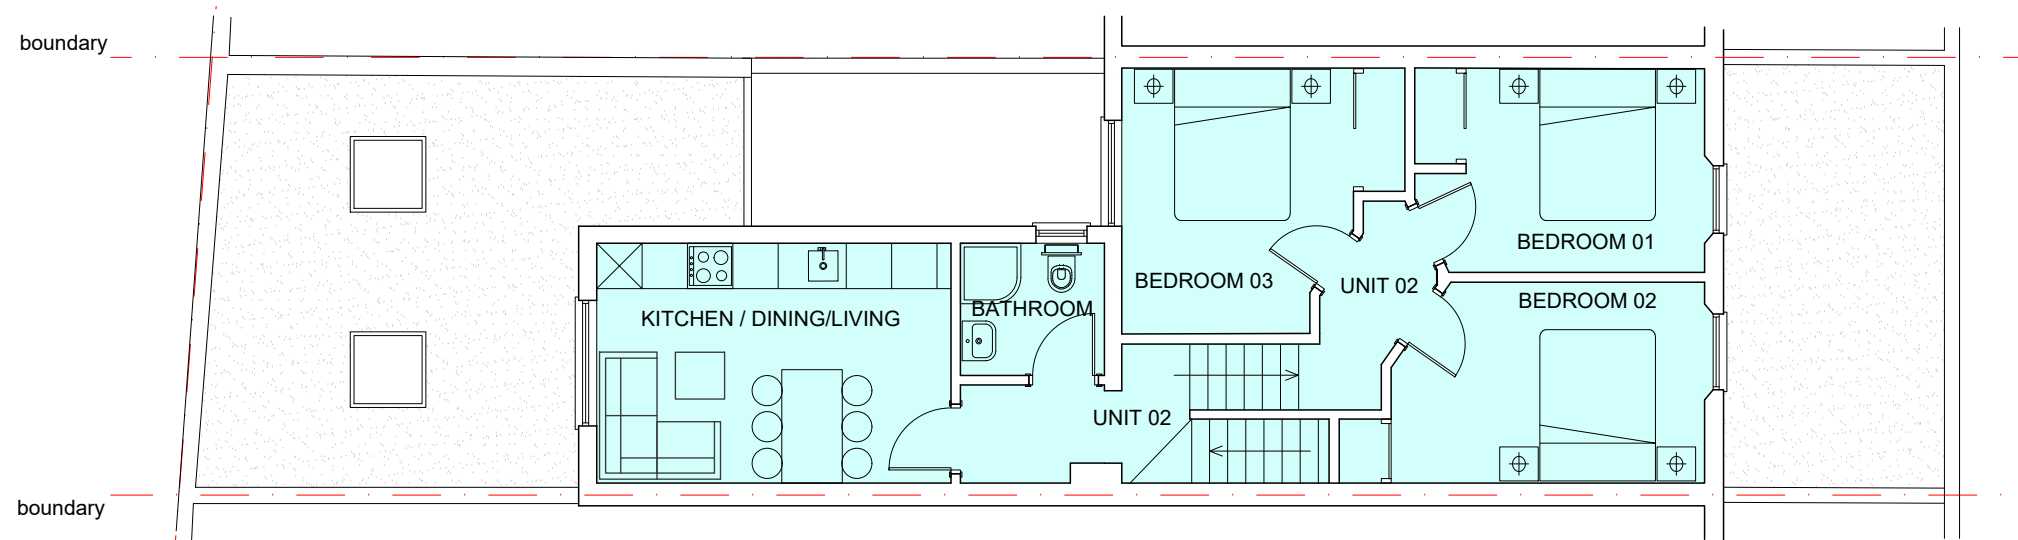


Copyright notice:
 This and all other documents authored by VMA and all information and concepts both depicted and implied therein are the sole property of VMA. Reproduction or transmission in any form is strictly forbidden unless prior permission is obtained in writing from VMA. Construction based on the depicted information at any time or location not related to this project is strictly forbidden unless prior permission is obtained in writing from VMA.

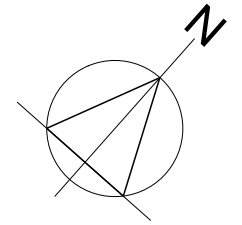

SECOND FLOOR PLAN

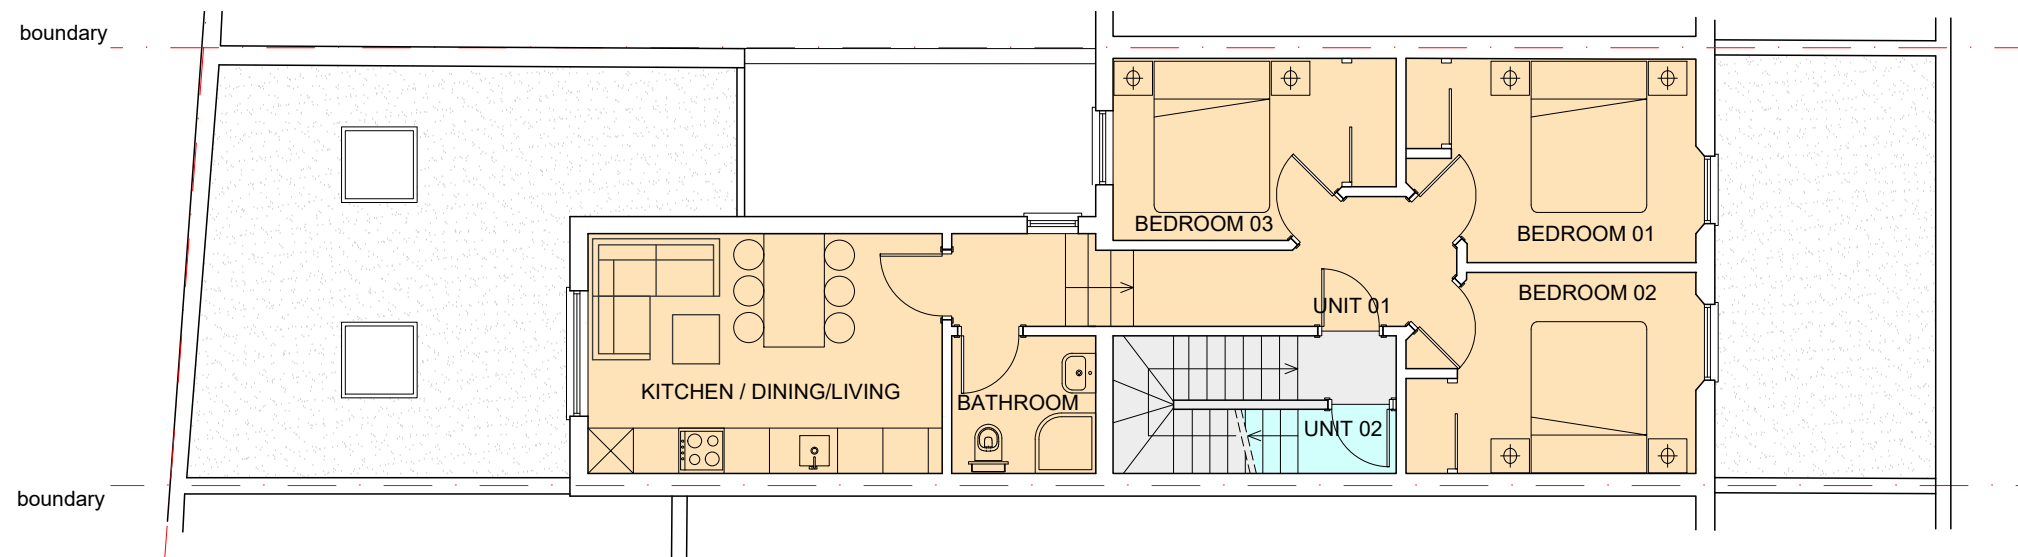

FIRST FLOOR PLAN



GROUND FLOOR PLAN AS APPROVED

- HMO UNIT 01**
Gross internal area 54.0 m²
- HMO UNIT 02**
Gross internal area 65.0 m²
- COMMON AREA**
Gross internal area 14.6 m²
- STORAGE AREA**
Gross internal area 48.6 m²
- SHOP AREA**
Gross internal area 29.0 m²

NOTE:
 The scheme was approved under planning application ref. no. 2020/1804/P

00	10.05.21	PLANNING
----	----------	----------

VMA architects
 21 Sunningfields Road London NW4 4QR
 DDI: 020 7936 4222 office@vm-arch.com

Job title
 5 BRECKNOCK ROAD LONDON - N7 0BL


Drawing title
 GROUND, 1ST & 2ND FLOOR PLANS AS APPROVED

Scale	Date	Drawn	Checked
1:100@ A3	May 21	SB	VM


Drawing No.	Rev. No.
380 - 001	00

Copyright notice:


This and all other documents authored by VMA and all information and concepts both depicted and implied therein are the sole property of VMA. Reproduction or transmission in any form is strictly forbidden unless prior permission is obtained in writing from VMA. Construction based on the depicted information at any time or location not related to this project is strictly forbidden unless prior permission is obtained in writing from VMA.

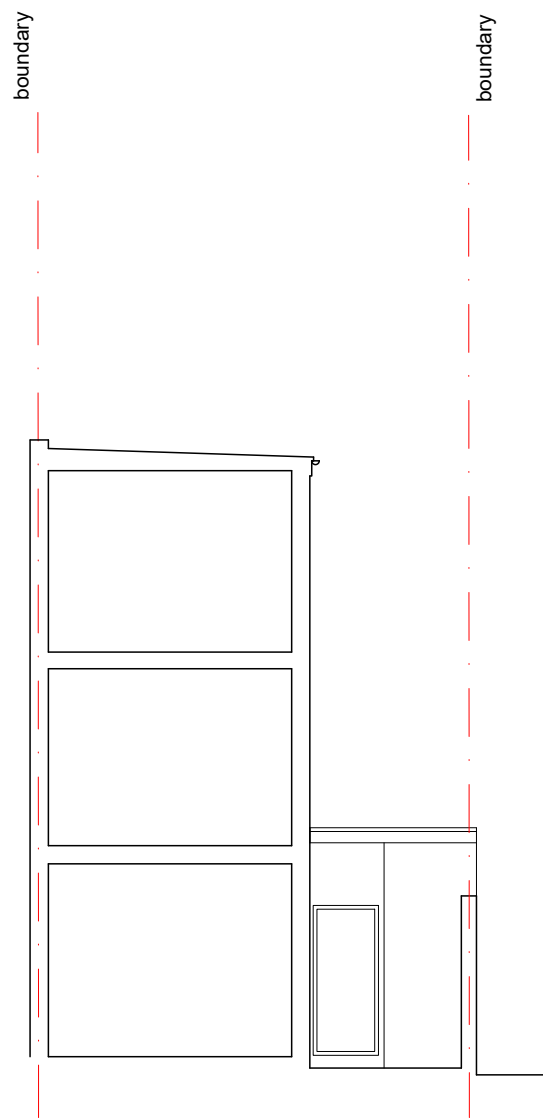

EAST ELEVATION

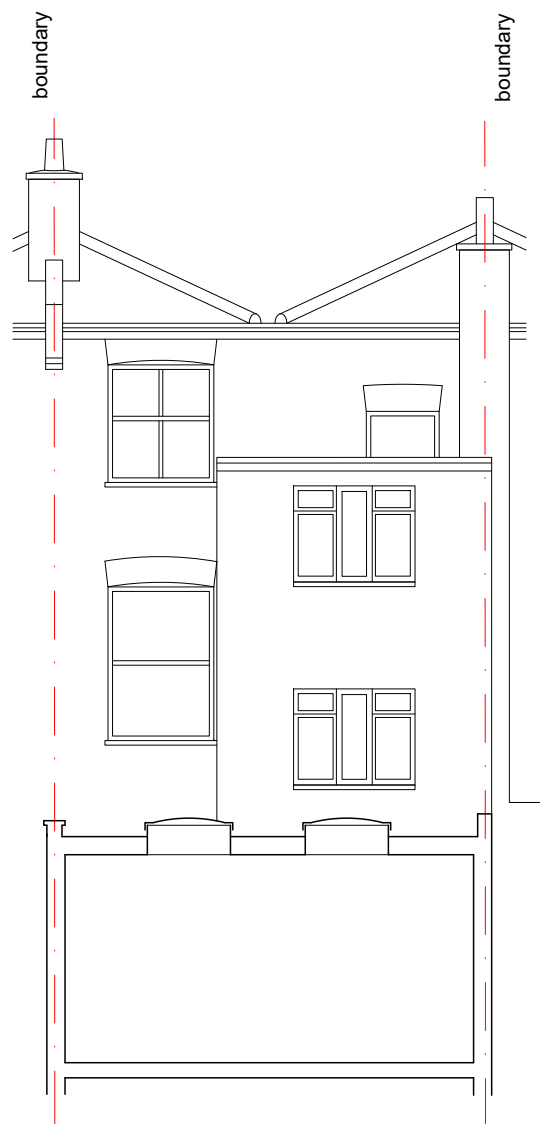

WEST ELEVATION

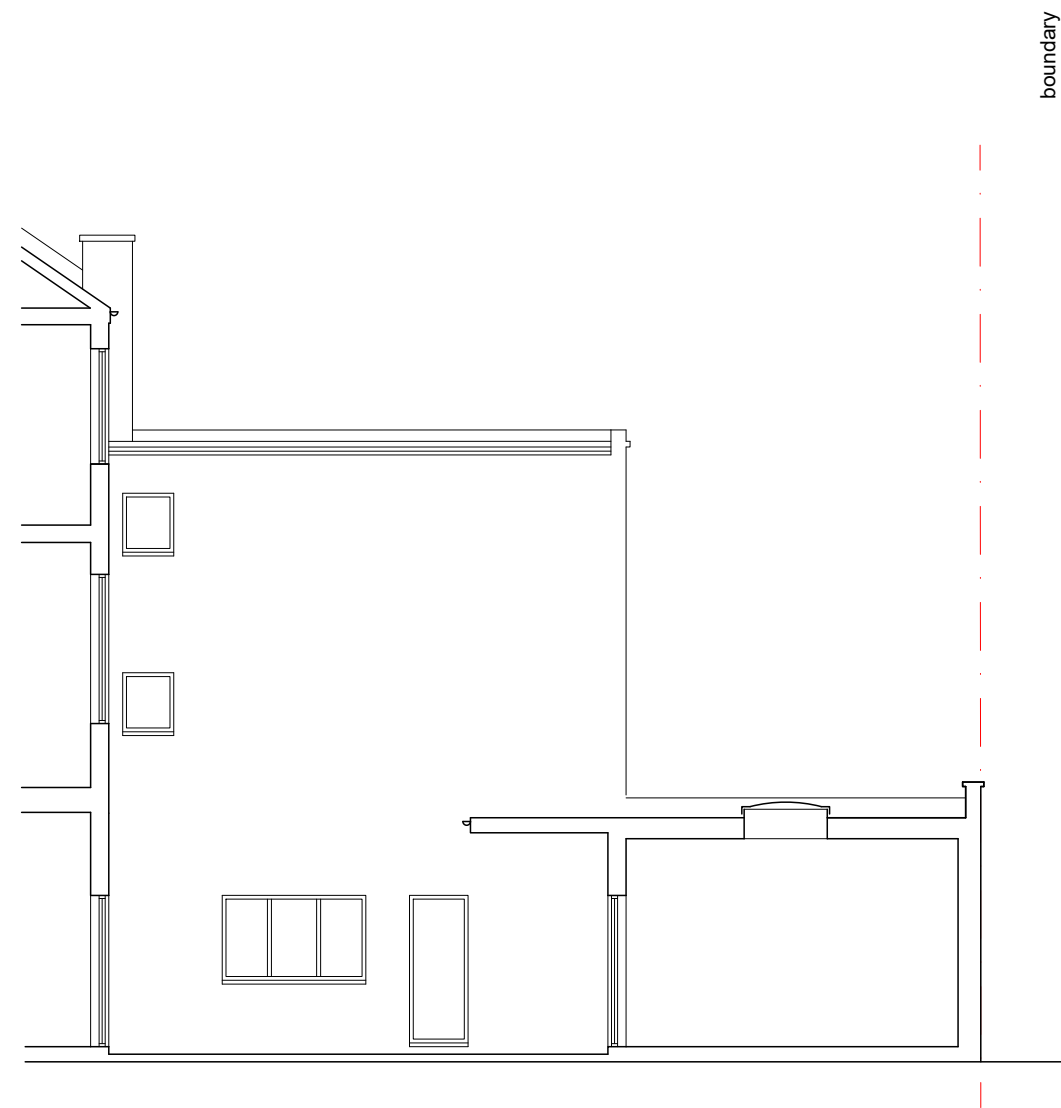

NORTH ELEVATION

boundary



NOTE:

The scheme was approved under planning application ref. no. 2020/1804/P

00	10.05.21	PLANNING
----	----------	----------

VMA architects

21 Sunningfields Road DDI: 020 7936 4222
London NW4 4QR office@vm-arch.com

Job title
5 BRECKNOCK ROAD
LONDON - N7 0BL

Drawing title
**SECTION AND ELEVATIONS
AS APPROVED**

Scale	Date	Drawn	Checked
1:100@ A3	May 21	SB	VM

Drawing No.	Rev. No.
380 - 010	00

**SECTIONS AND ELEVATIONS
AS APPROVED**