


THIS DRAWING IS PROTECTED BY COPYRIGHT AND MUST NOT BE COPIED OR REPRODUCED WITHOUT THE WRITTEN CONSENT OF CHRIS DYSON ARCHITECTS LIMITED. NO DIMENSIONS ARE TO BE SCALED FROM THIS DRAWING. ALL DIMENSIONS AND LEVELS TO BE CHECKED ON SITE. NORTH POINTS SHOWN ARE INDICATIVE.

SITE SPECIFIC HAZARDS


IN ACCORDANCE WITH THE REQUIREMENTS OF THE CONSTRUCTION (CIVIL) REGULATIONS 2007 THE FOLLOWING SIGNIFICANT RESIDUAL HAZARDS HAVE NOT BEEN DISCLOSED OUT OF THIS PROJECT AND MUST BE TAKEN INTO CONSIDERATION BY CONTRACTORS PLANNING TO UNDERTAKE THE WORKS SHOWN ON THIS DRAWING:

KEY


- EXISTING STRUCTURE
- TO BE DEMOLISHED
- TO BE EXCAVATED

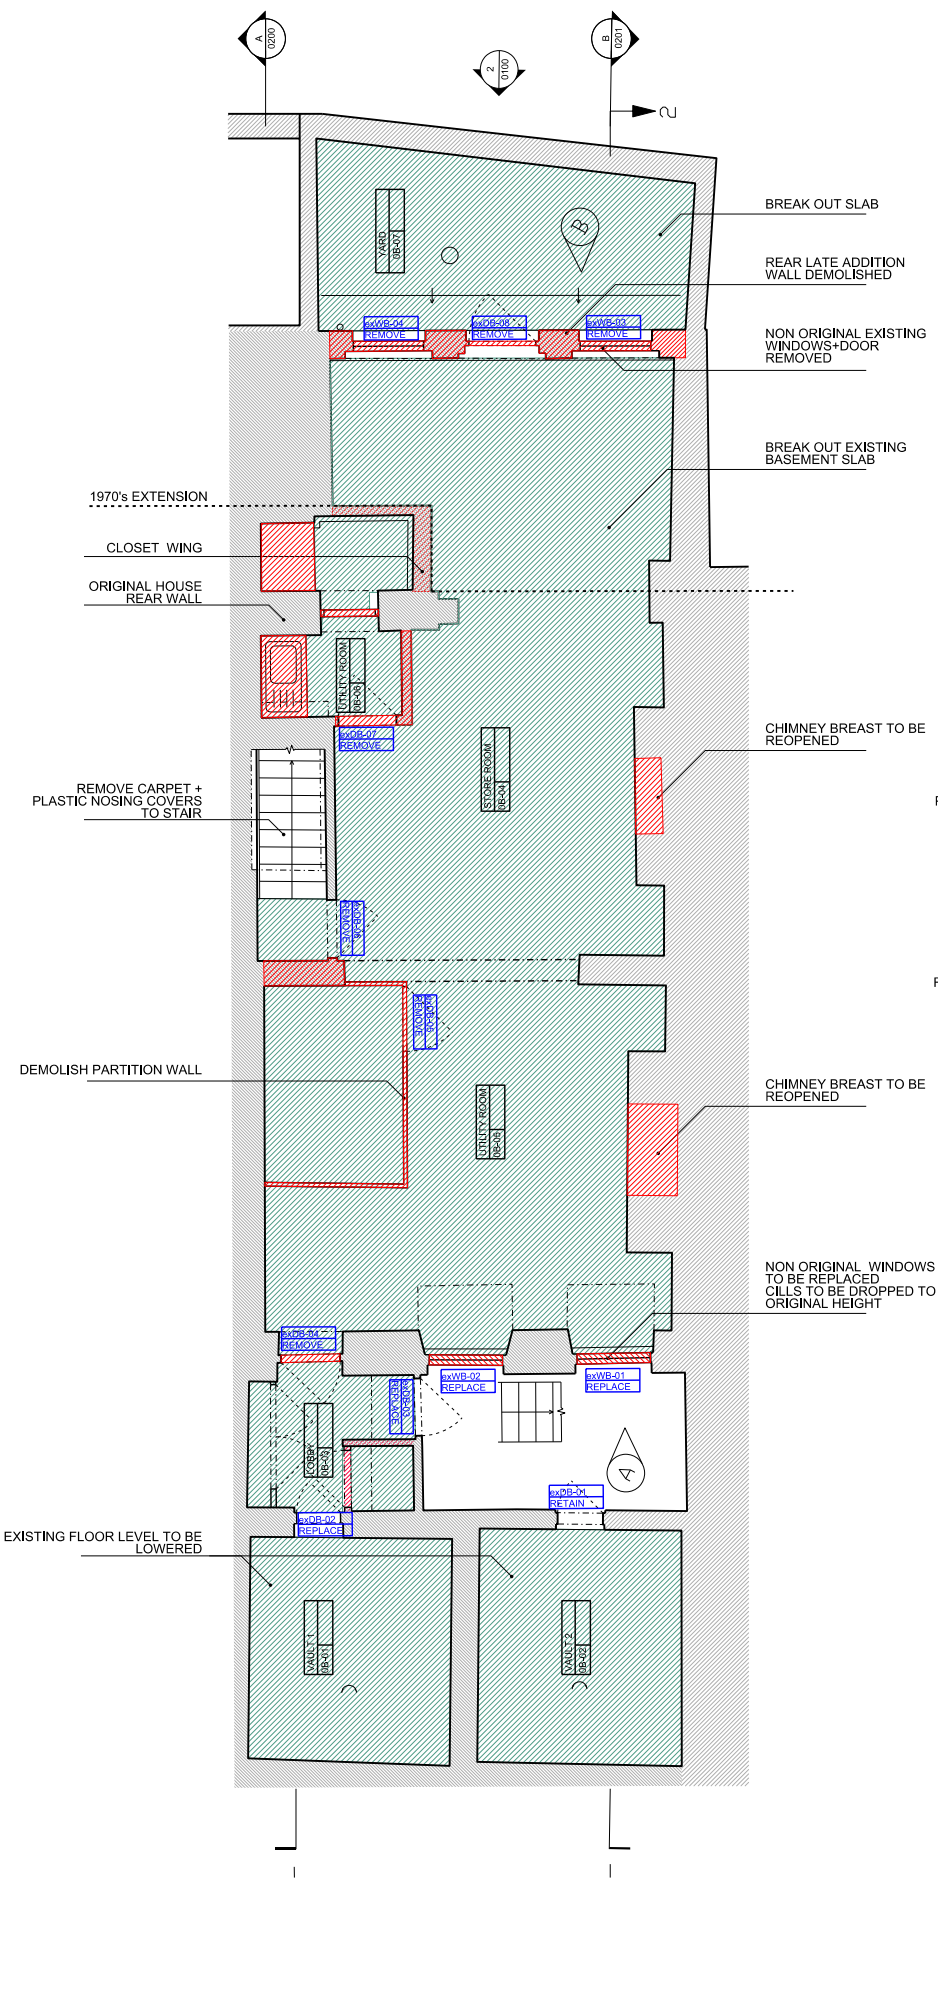

1 1:50 / 1:100
EXISTING BASEMENT FLOOR PLAN

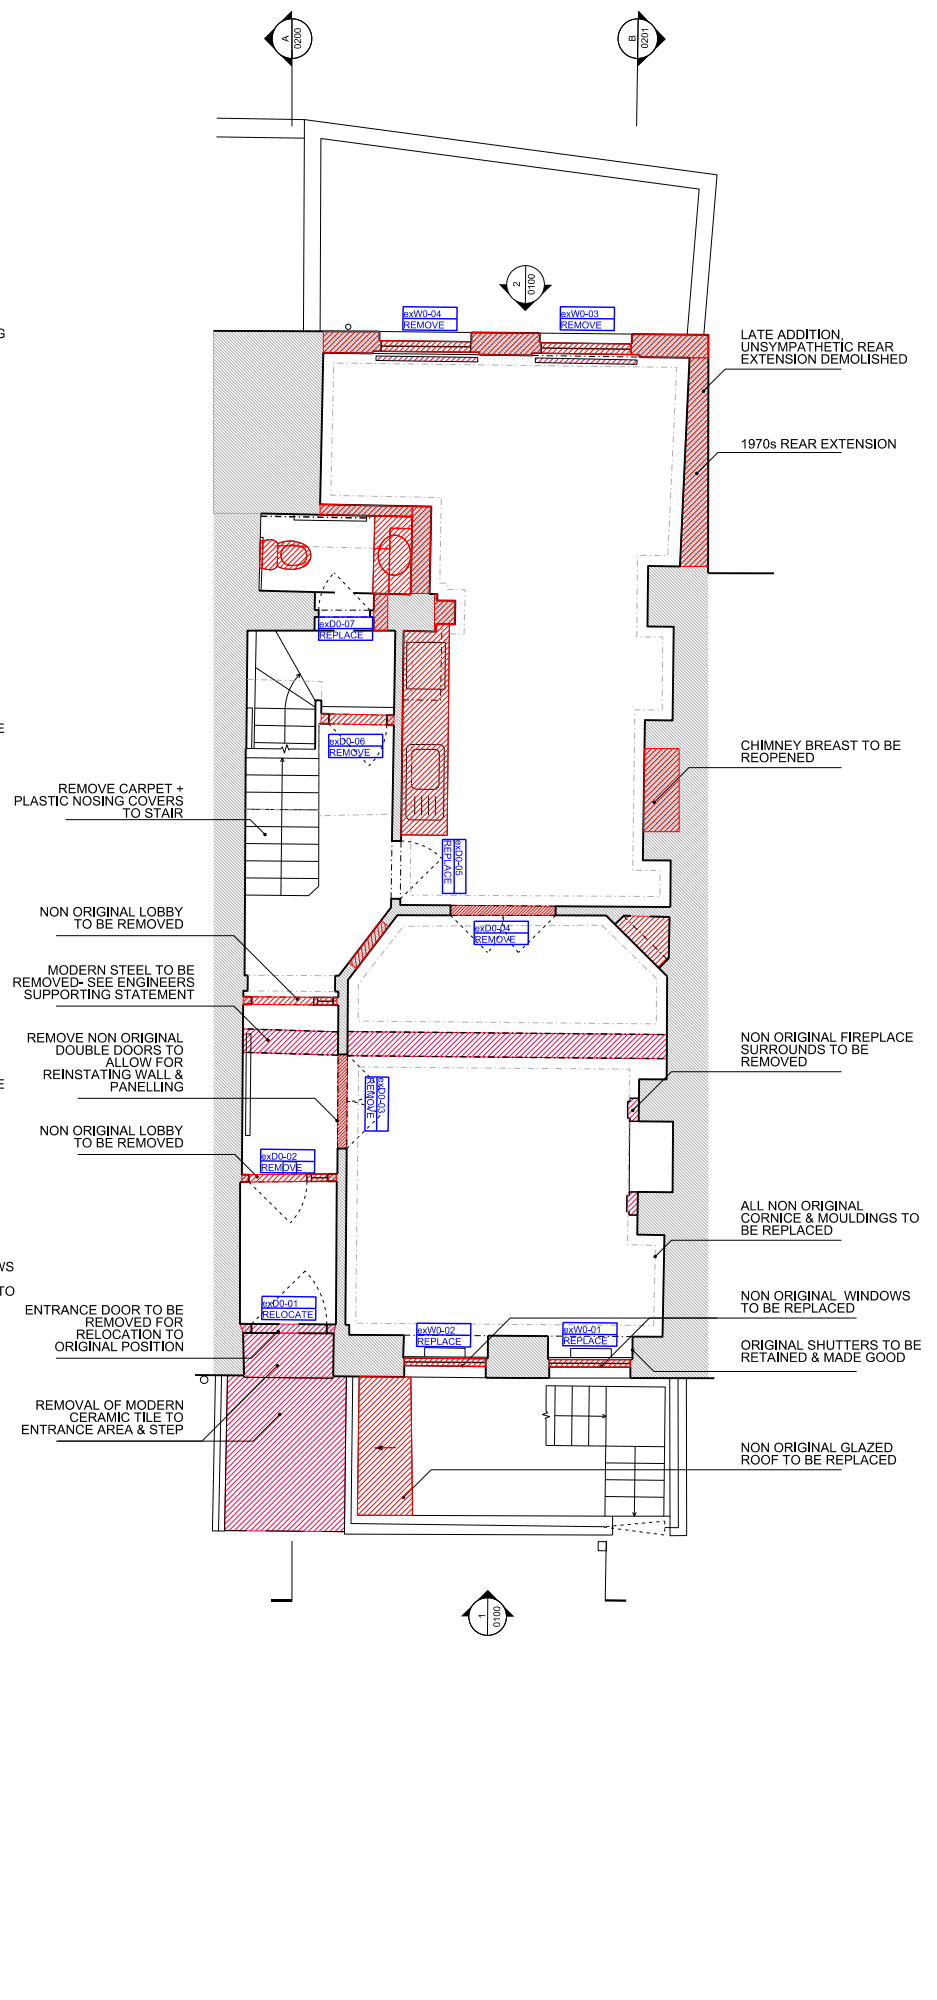

2 1:50 / 1:100
EXISTING GROUND FLOOR PLAN

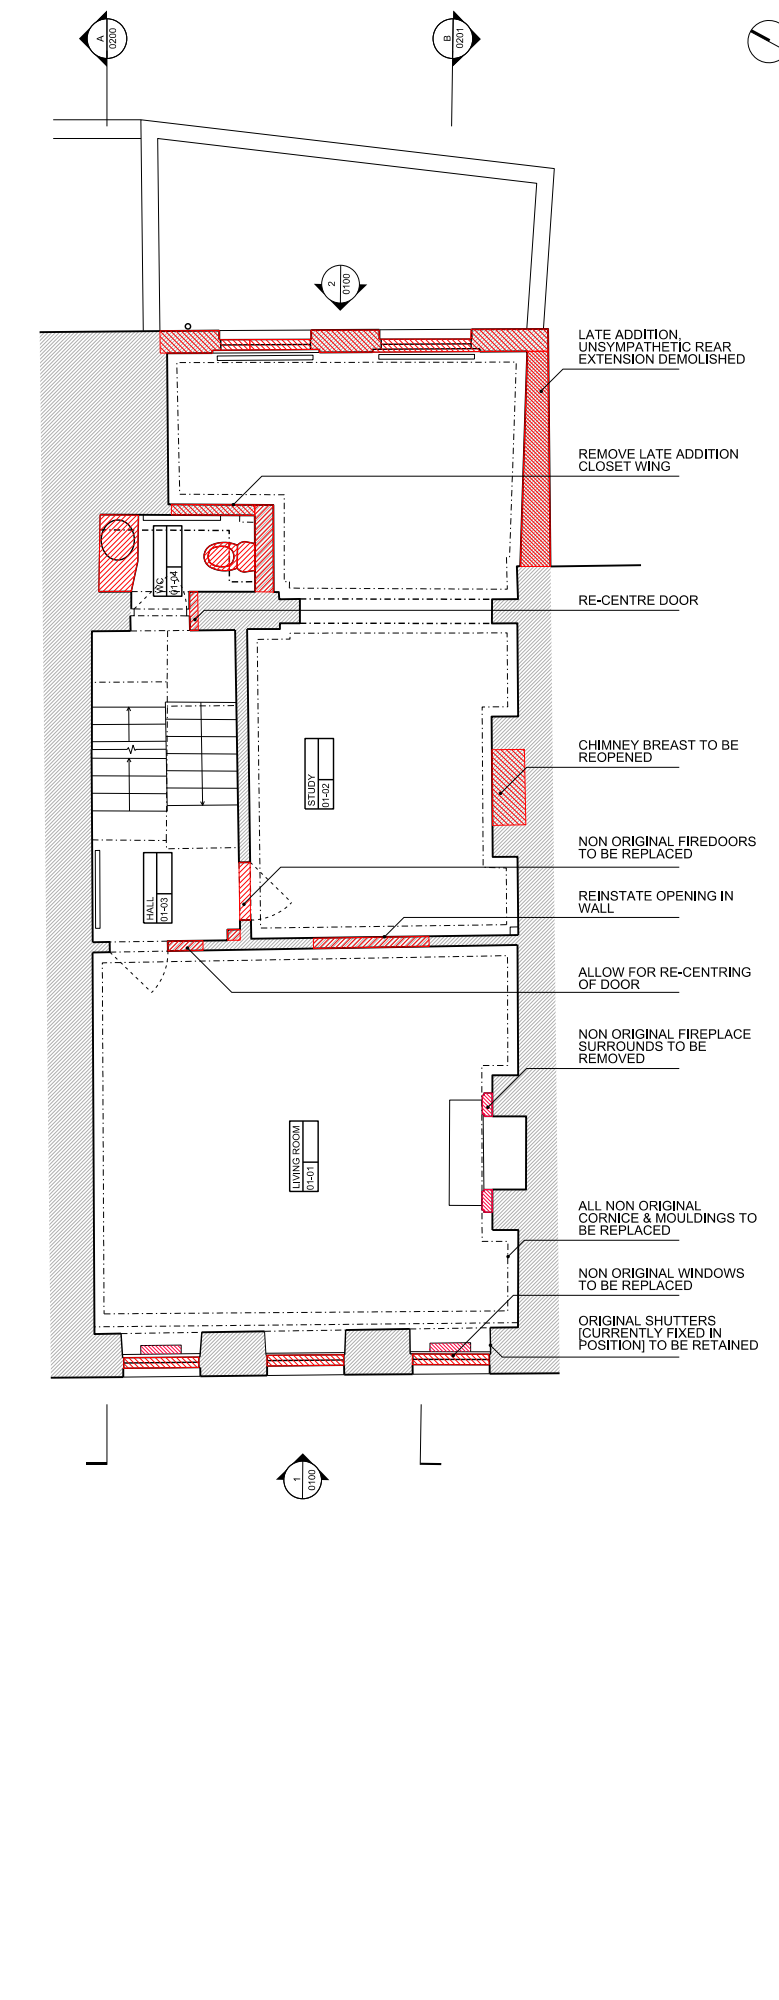


3 1:50 / 1:100
EXISTING FIRST FLOOR PLAN

01	07.03.18	PLANNING ISSUE	BST
REV	DATE	NOTES	INIT.
PROJECT			
41 DOUGHTY STREET WC1N 2LF			
DRAWING TITLE			
EXISTING PLANS			
STATUS PLANNING			
DATE	DRAWN	CHECK	SCALE 1:50 @ A1
APRIL 17	BST	GP	SCALE 1:100 @ A3
PROJECT NUMBER	UNIT / BLOCK	CL / SP / CODE	TYPE & NUMBER / REVISION LETTER
0352	P	0000	01
0 1 2 3			
SCALE IN METRES @ 1:50 AT A1			
CHRIS DYSON ARCHITECTS			
74 COMMERCIAL STREET SPITALFIELDS LONDON E1 6LY		T: 020 7247 1816 F: 020 7317 6882 W: www.chrisdyson.co.uk	


SITE SPECIFIC HAZARDS
 IN ACCORDANCE WITH THE REQUIREMENTS OF THE CONSTRUCTION (CDD) REGULATIONS 2007 THE FOLLOWING SIGNIFICANT RESIDUAL HAZARDS HAVE NOT BEEN DISREGARDED OUT OF THIS PROJECT AND MUST BE TAKEN INTO CONSIDERATION BY CONTRACTORS PLANNING TO UNDERTAKE THE WORKS SHOWN ON THIS DRAWING:

KEY


 ■ EXISTING STRUCTURE
 ■ TO BE DEMOLISHED

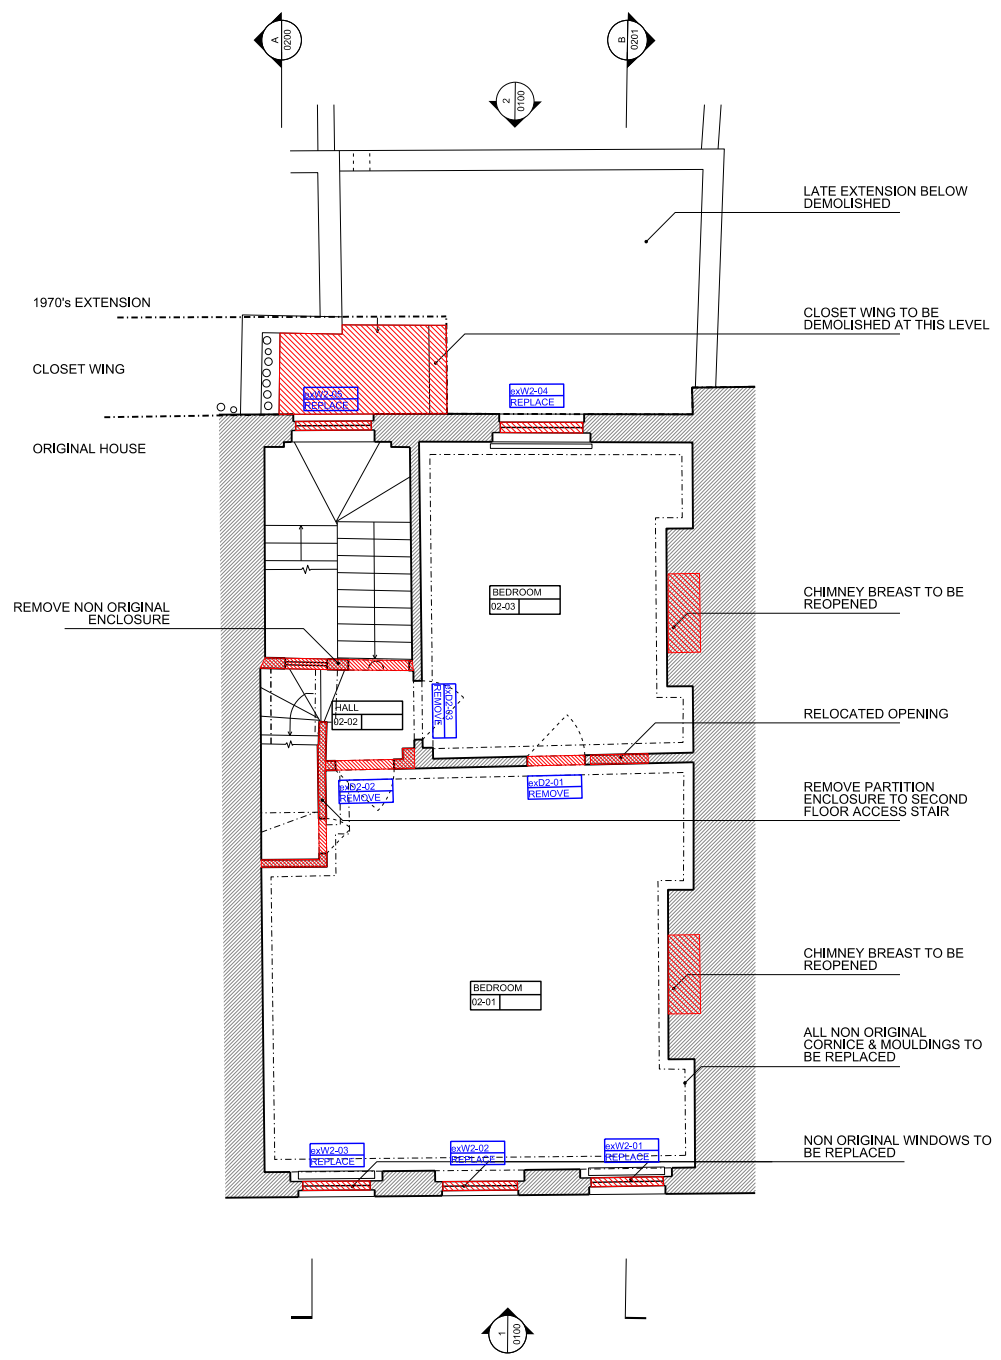

4 1:50 / 1:100
 EXISTING SECOND FLOOR PLAN

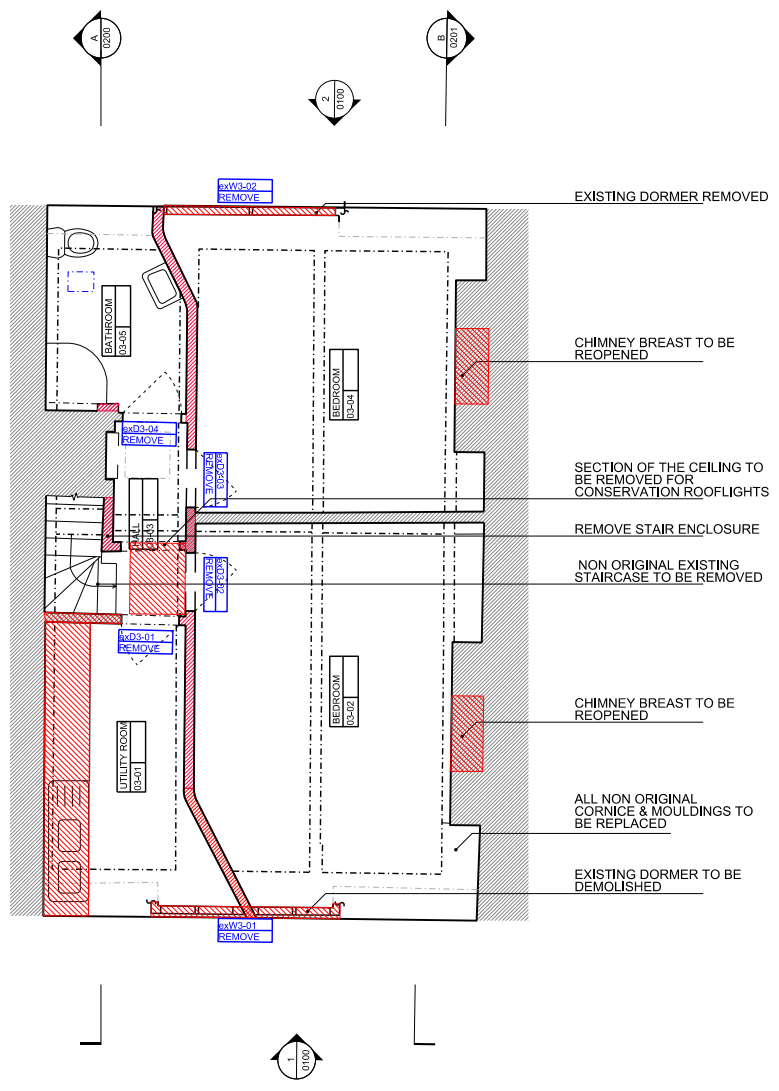

5 1:50 / 1:100
 EXISTING THIRD FLOOR PLAN


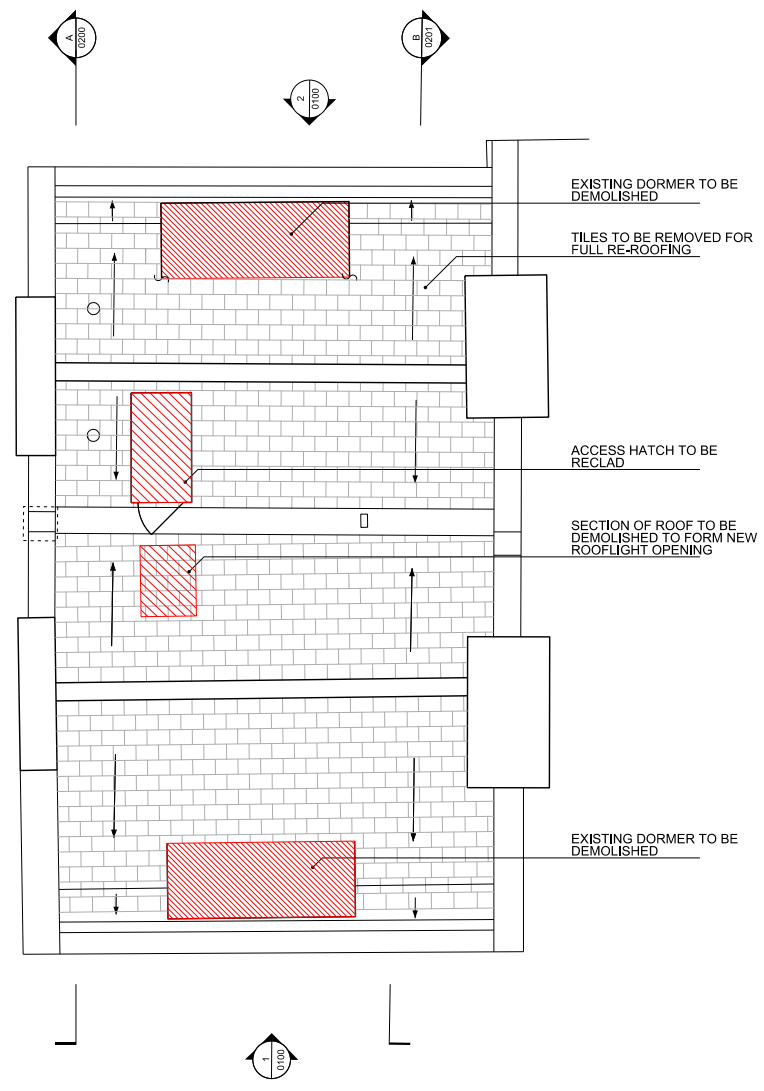



6 1:50 / 1:100
 EXISTING ROOF PLAN

01	07.03.18	PLANNING ISSUE	BST
REV	DATE	NOTES	INIT.
PROJECT 41 DOUGHTY STREET WC1N 2LF			
DRAWING TITLE EXISTING PLANS			
STATUS PLANNING			
DATE	DRAWN	CHECK	SCALE 1:50 @ A1
APRIL 17	BST	GP	SCALE 1:100 @ A3
PROJECT NUMBER	UNIT / BLOCK	CU/SFB CODE	TYPE & NUMBER
0352		P	0001 01
0	1	2	3
SCALE IN METRES @ 1:50 AT A1			



SITE SPECIFIC HAZARDS
 IN ACCORDANCE WITH THE REQUIREMENTS OF THE COM REGULATIONS 2007 THE FOLLOWING SIGNIFICANT RESIDUAL HAZARDS HAVE NOT BEEN ISSUED OUT OF THIS PROJECT AND MUST BE TAKEN INTO CONSIDERATION BY CONTRACTORS PLANNING TO UNDERTAKE THE WORKS SHOWN ON THIS DRAWING:

KEY

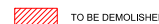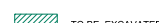- EXISTING STRUCTURE
-  TO BE DEMOLISHED
-  TO BE EXCAVATED

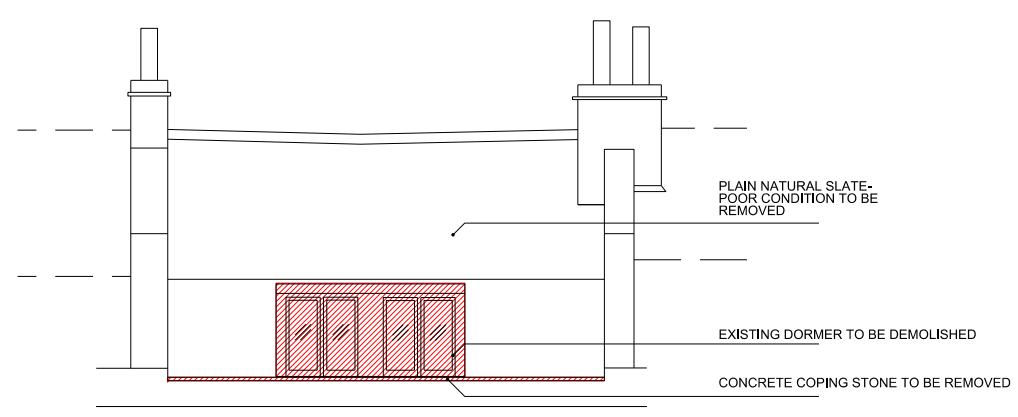

1 1:50 / 1:100
 EXISTING FRONT ELEVATION A

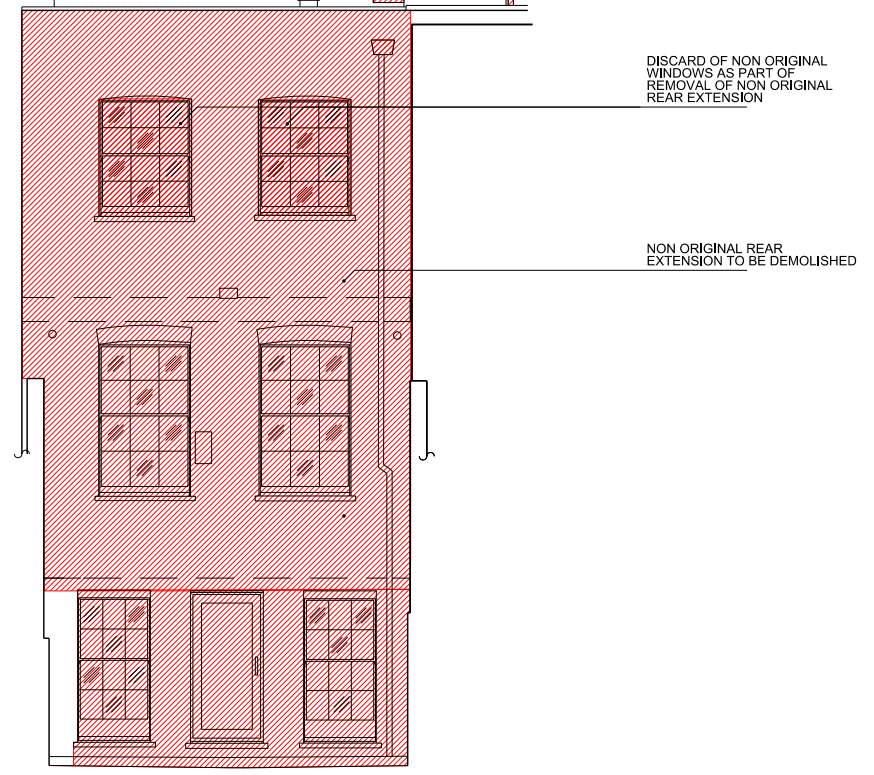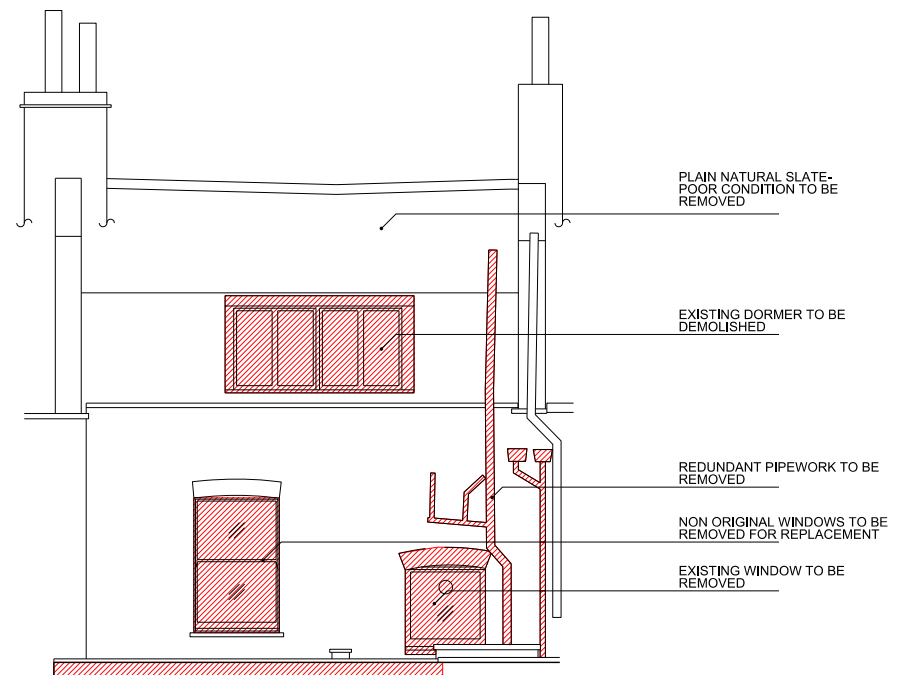

2 1:50 / 1:100
 EXISTING REAR ELEVATION B

REV	DATE	NOTES	INIT.
01	07.03.18	PLANNING ISSUE	BST


PROJECT
 41 DOUGHTY STREET
 WC1N 2LF

DRAWING TITLE
 EXISTING ELEVATIONS

STATUS PLANNING

DATE	DRAWN	CHECK	SCALE 1:50 @ A1
APRIL 17	BST	GP	SCALE 1:100 @ A3

PROJECT NUMBER	UNIT / BLOCK	CL / SPB CODE	TYPE & NUMBER	REVISION LETTER
0352			P 0100	01

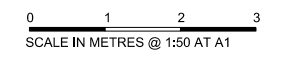


THIS DRAWING IS PROTECTED BY COPYRIGHT AND MUST NOT BE COPIED OR REPRODUCED WITHOUT THE WRITTEN CONSENT OF CHRIS DYSON ARCHITECTS LIMITED. NO DIMENSIONS ARE TO BE SCALED FROM THIS DRAWING. ALL DIMENSIONS AND LEVELS TO BE CHECKED ON SITE. NORTH POINTS SHOWN ARE INDICATIVE.

SITE SPECIFIC HAZARDS
 IN ACCORDANCE WITH THE REQUIREMENTS OF THE CONSTRUCTION (CIVIL) REGULATIONS 2007 THE FOLLOWING SIGNIFICANT RESIDUAL HAZARDS HAVE NOT BEEN ISSUED OUT OF THIS PROJECT AND MUST BE TAKEN INTO CONSIDERATION BY CONTRACTORS PLANNING TO UNDERTAKE THE WORKS SHOWN ON THIS DRAWING:

KEY

- EXISTING STRUCTURE
- TO BE DEMOLISHED
- TO BE EXCAVATED

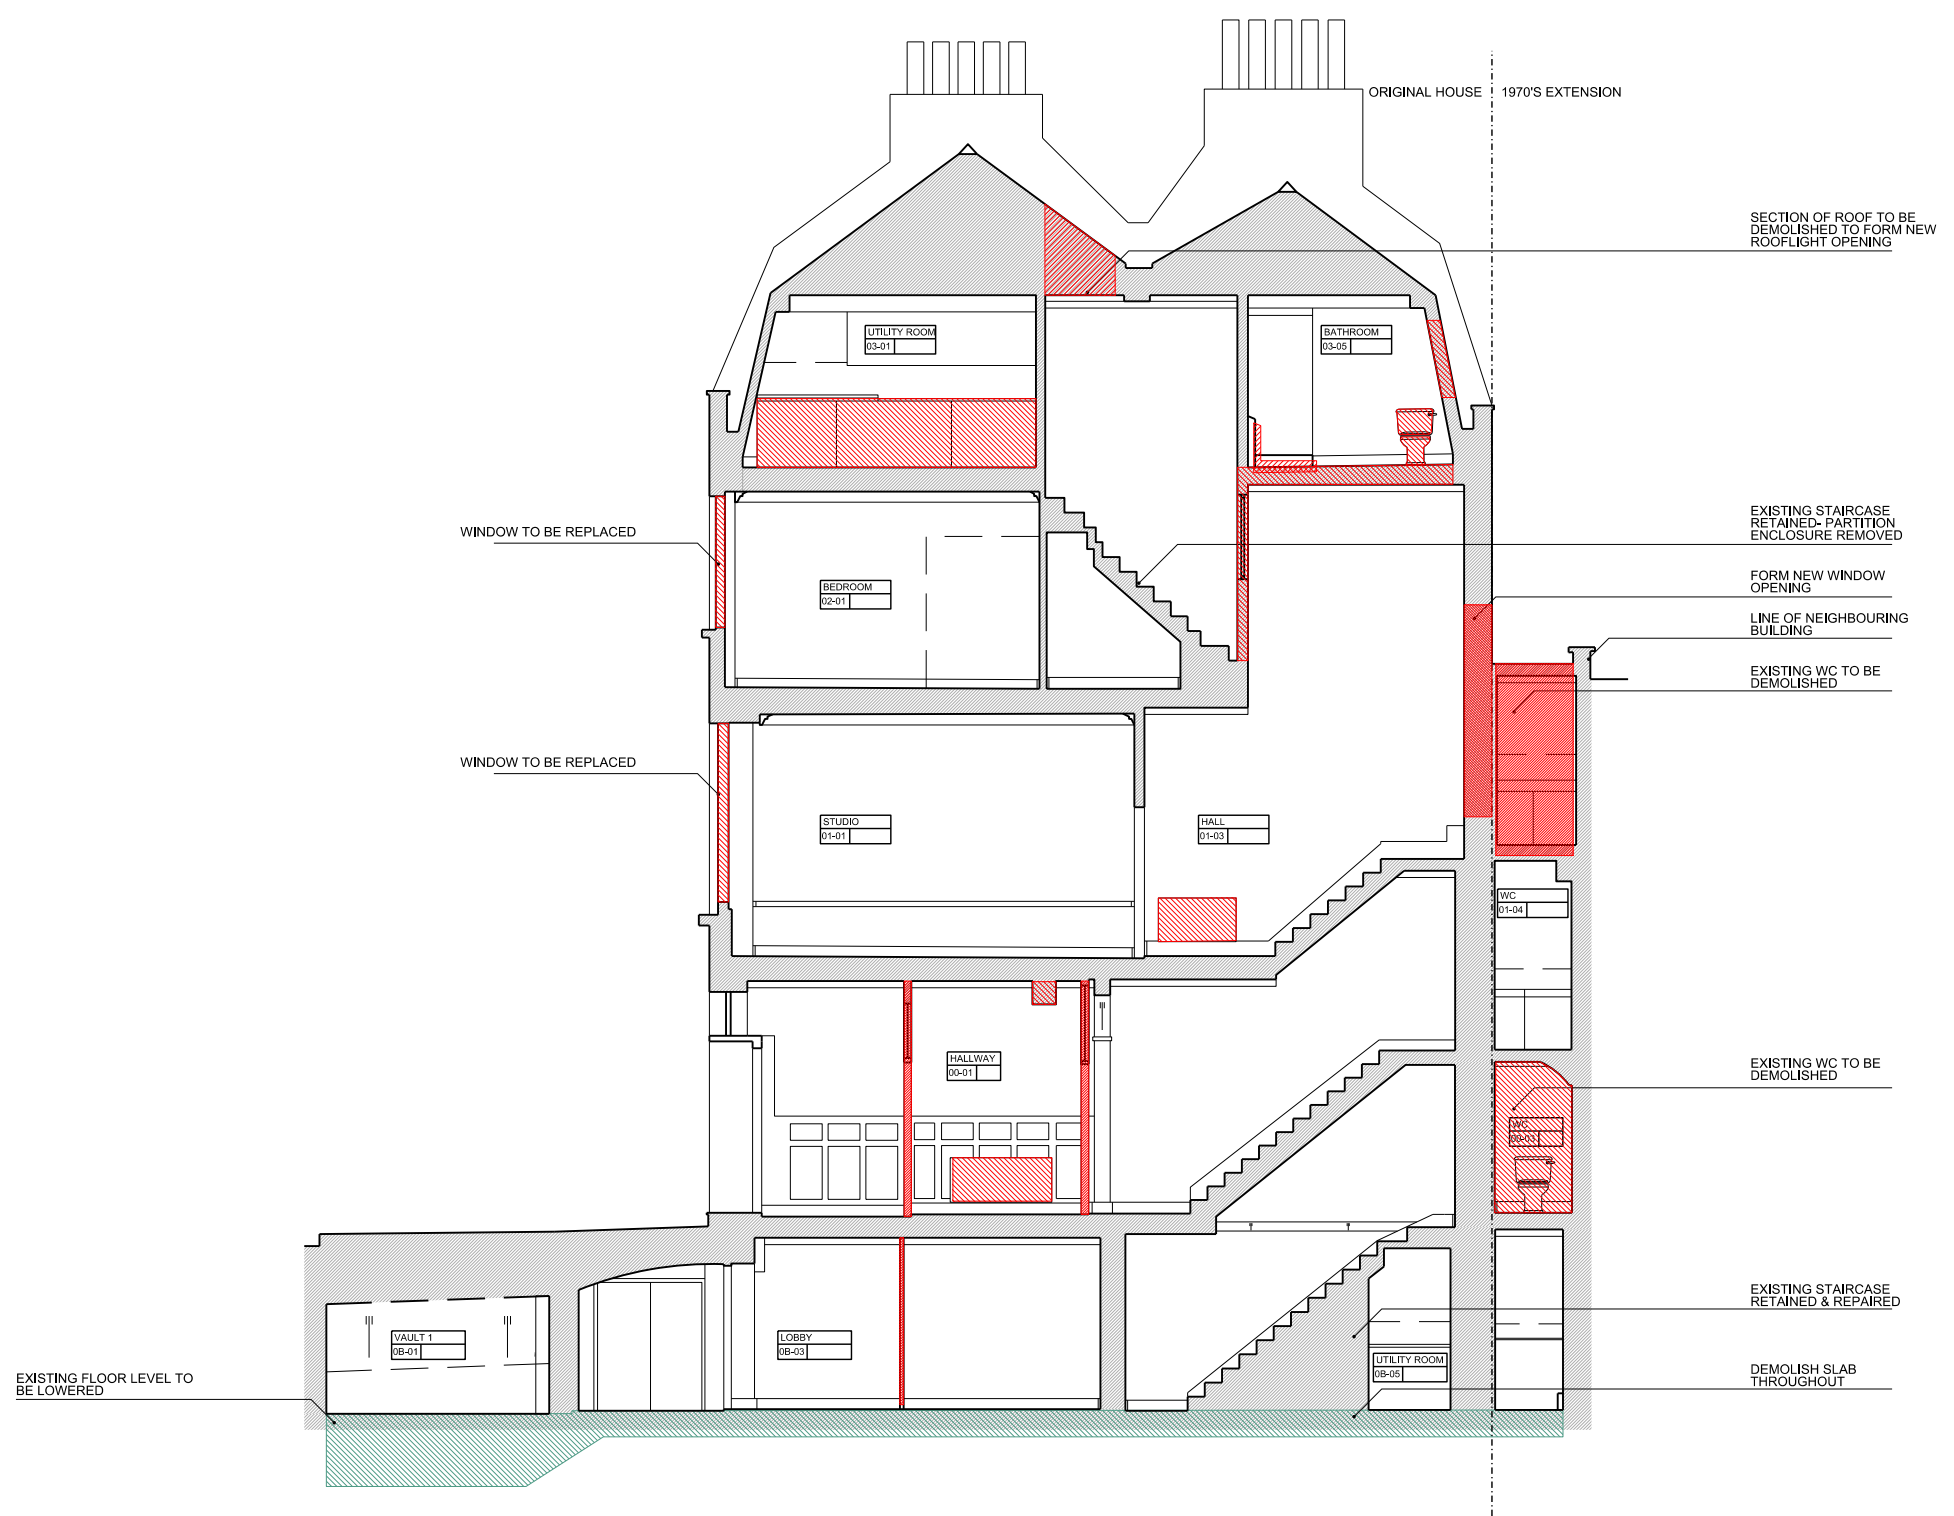


1 1:50 / 1:100
 EXISTING SECTION A

01	07.03.18	PLANNING ISSUE	BST
REV	DATE	NOTES	INIT.
PROJECT			
41 DOUGHTY STREET			
WC1N 2LF			
DRAWING TITLE			
EXISTING SECTION A			
STATUS PLANNING			
DATE	DRAWN	CHECK	SCALE 1:50 @ A1
APRIL 17	BST	GP	SCALE 1:100 @ A3
PROJECT NUMBER	UNIT / BLOCK	CU / SPB CODE	TYPE & REVISION NUMBER LETTER
0352		P	0200 01
0 1 2 3			
SCALE IN METRES @ 1:50 AT A1			

THIS DRAWING IS PROTECTED BY COPYRIGHT AND MUST NOT BE COPIED OR REPRODUCED WITHOUT THE WRITTEN CONSENT OF CHRIS DYSON ARCHITECTS LIMITED. NO DIMENSIONS ARE TO BE SCALED FROM THIS DRAWING. ALL DIMENSIONS AND LEVELS TO BE CHECKED ON SITE. NORTH POINTS SHOWN ARE INDICATIVE.

SITE SPECIFIC HAZARDS
 IN ACCORDANCE WITH THE REQUIREMENTS OF THE CONSTRUCTION (CANNING) REGULATIONS 2007 THE FOLLOWING SIGNIFICANT RESIDUAL HAZARDS HAVE NOT BEEN DISREGARDED OUT OF THIS PROJECT AND MUST BE TAKEN INTO CONSIDERATION BY CONTRACTORS PLANNING TO UNDERTAKE THE WORKS SHOWN ON THIS DRAWING:

- KEY**
- EXISTING STRUCTURE
 - TO BE DEMOLISHED
 - TO BE EXCAVATED

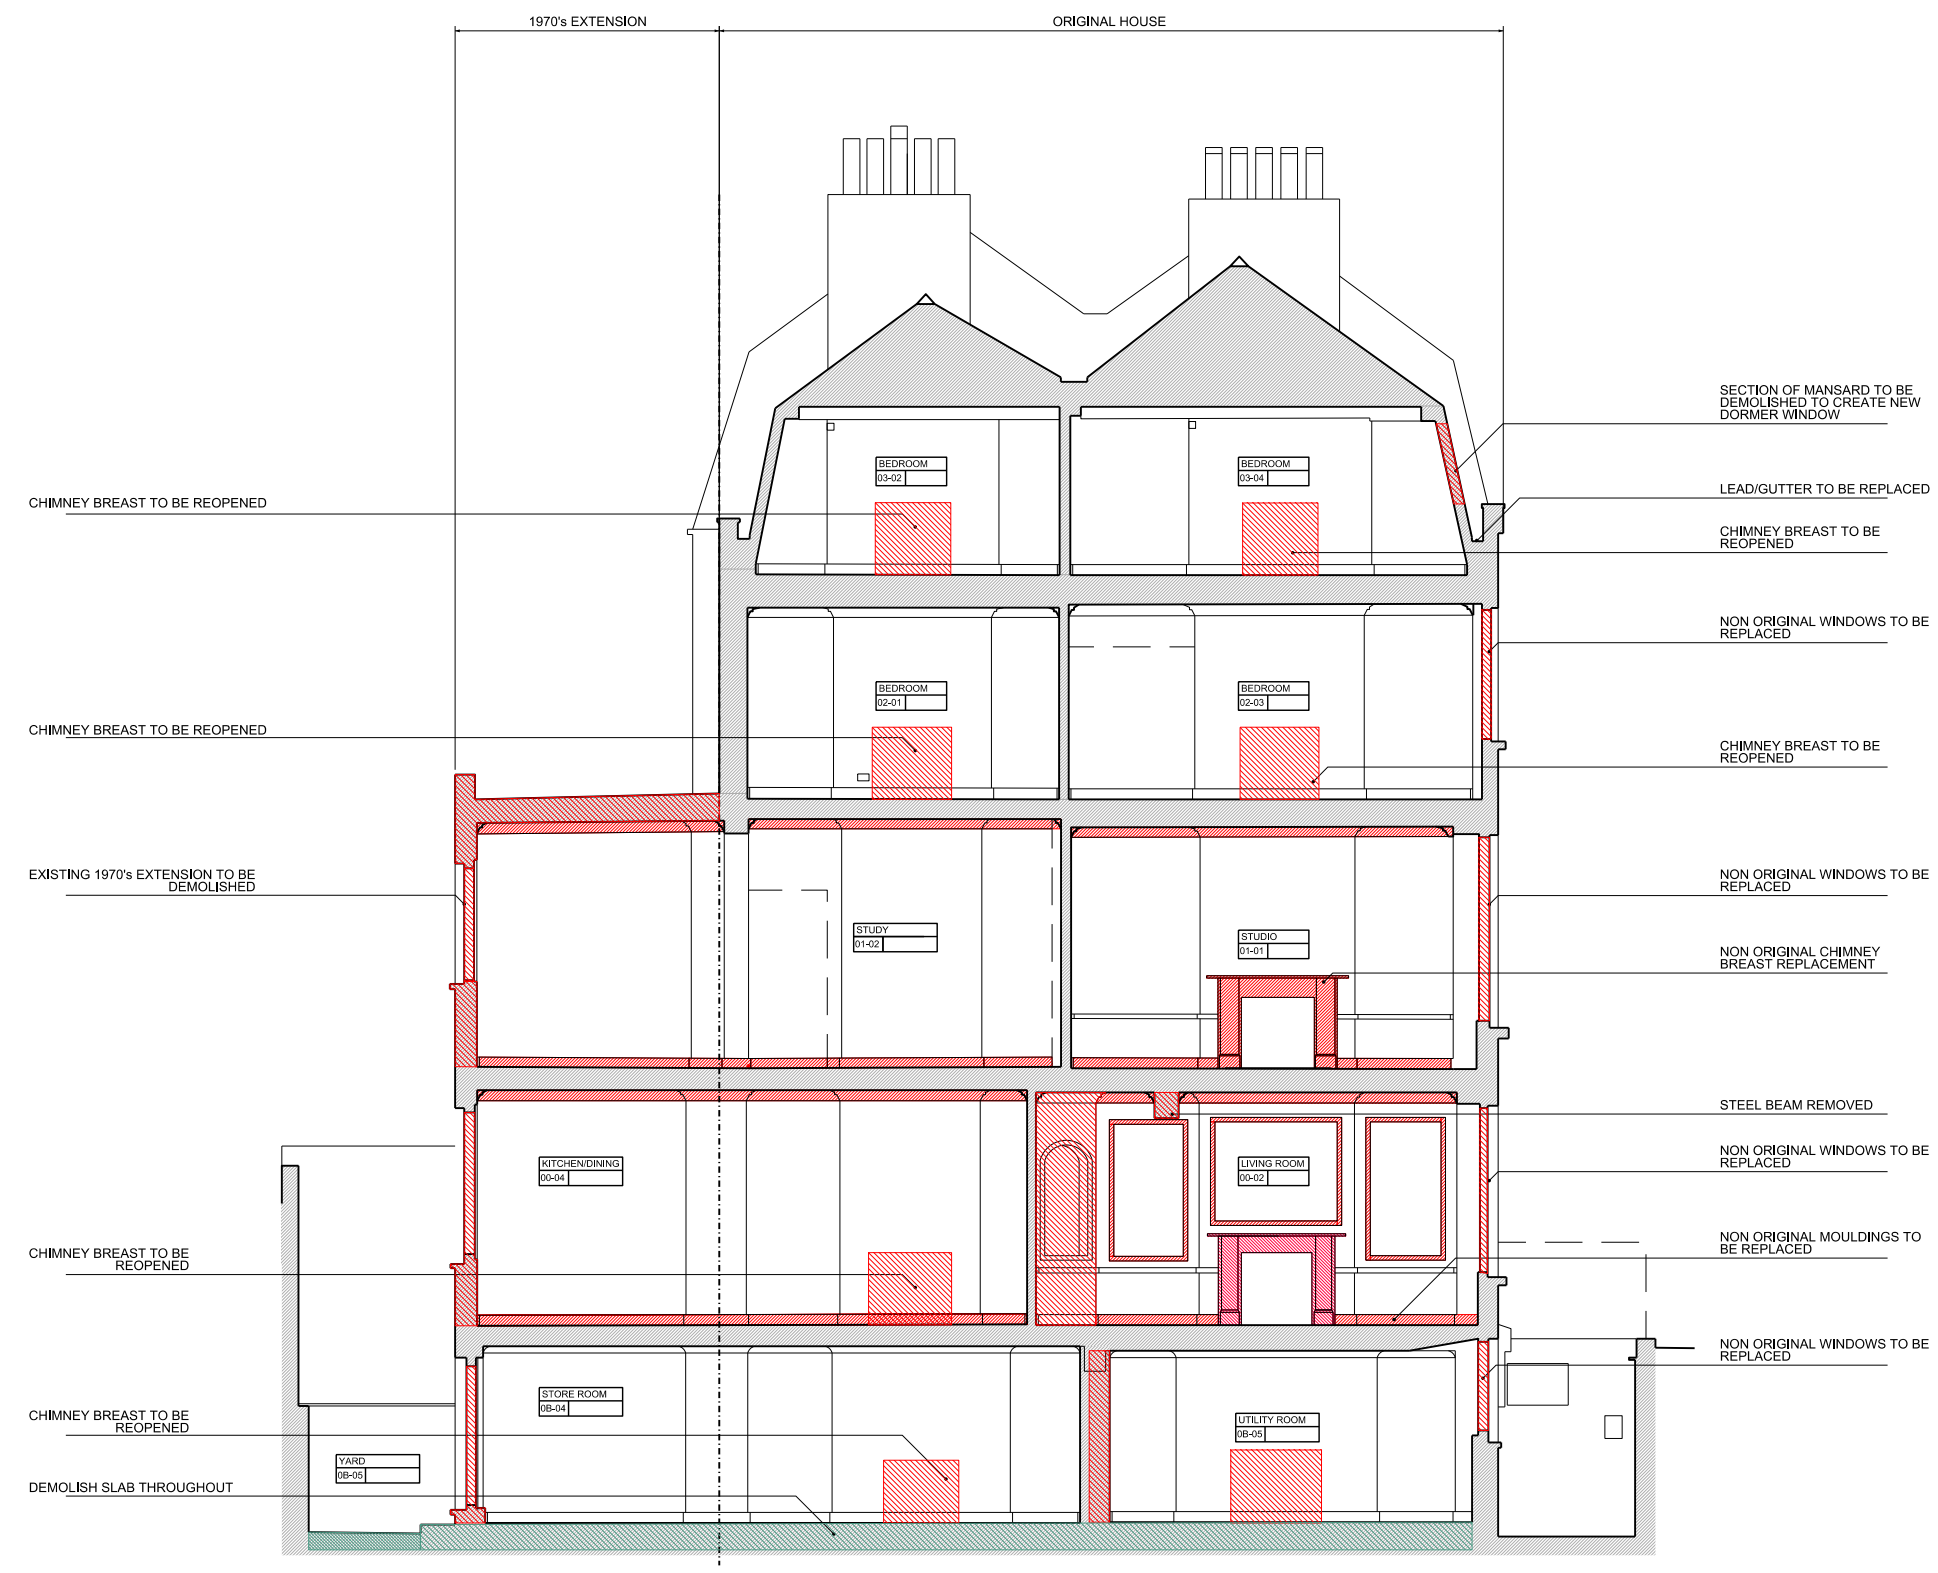

1 1:50 / 1:100
 EXISTING SECTION B

01	07.03.18	PLANNING ISSUE	BST
REV	DATE	NOTES	INIT.
PROJECT			
41 DOUGHTY STREET WC1N 2LF			
DRAWING TITLE			
EXISTING SECTION A			
STATUS PLANNING			
DATE	DRAWN	CHECK	SCALE 1:50 @ A1
APRIL 17	BST	GP	SCALE 1:100 @ A3
PROJECT NUMBER	UNIT / BLOCK	CU/SFB CODE	TYPE & NUMBER
0352		P	0201 01
0 1 2 3			
SCALE IN METRES @ 1:50 AT A1			