

- NOTES :**
- All dimensions must be checked on site before any works commencement.
 - All discrepancies must be reported to the Main Architect before works proceed.
 - Only figured dimensions are to be used.

STRUCTURAL NOTES:

All Structural Elements Spans must be measured on site before ordering.
This drawing must be read in conjunction with the Structural Engineer's Drawings, Calculations and other details.

All drawings to be read in conjunction with structural engineer's drawings and specifications.
Note: Accurate site dimensions are to be taken by the contractor on site prior to any construction commencing.

Drawing Title	Revision:
Location Plan	-

Drawn By: AS	Address: 28B St. Edmunds Terrace NW8 7QB
Checked By: FF	


Client	J.B
--------	-----

Project 1:1250@A3	Addition Of Pergola in Front Garden
----------------------	-------------------------------------

Stage	✓	Planning
		Building Regulations
		Tender

Date	08 - 2020
------	-----------

Dwg Name	FL231- 01
----------	-----------

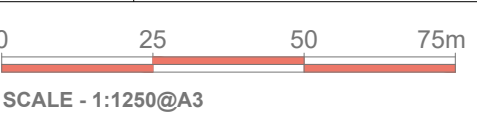


F Line Designs Ltd
12 Berghem Mews,
Blythe Road, London
United Kingdom
W14 0HN

Email:
info@flinedesigns.com

Telephone:
+44 (0)20 3642 6800



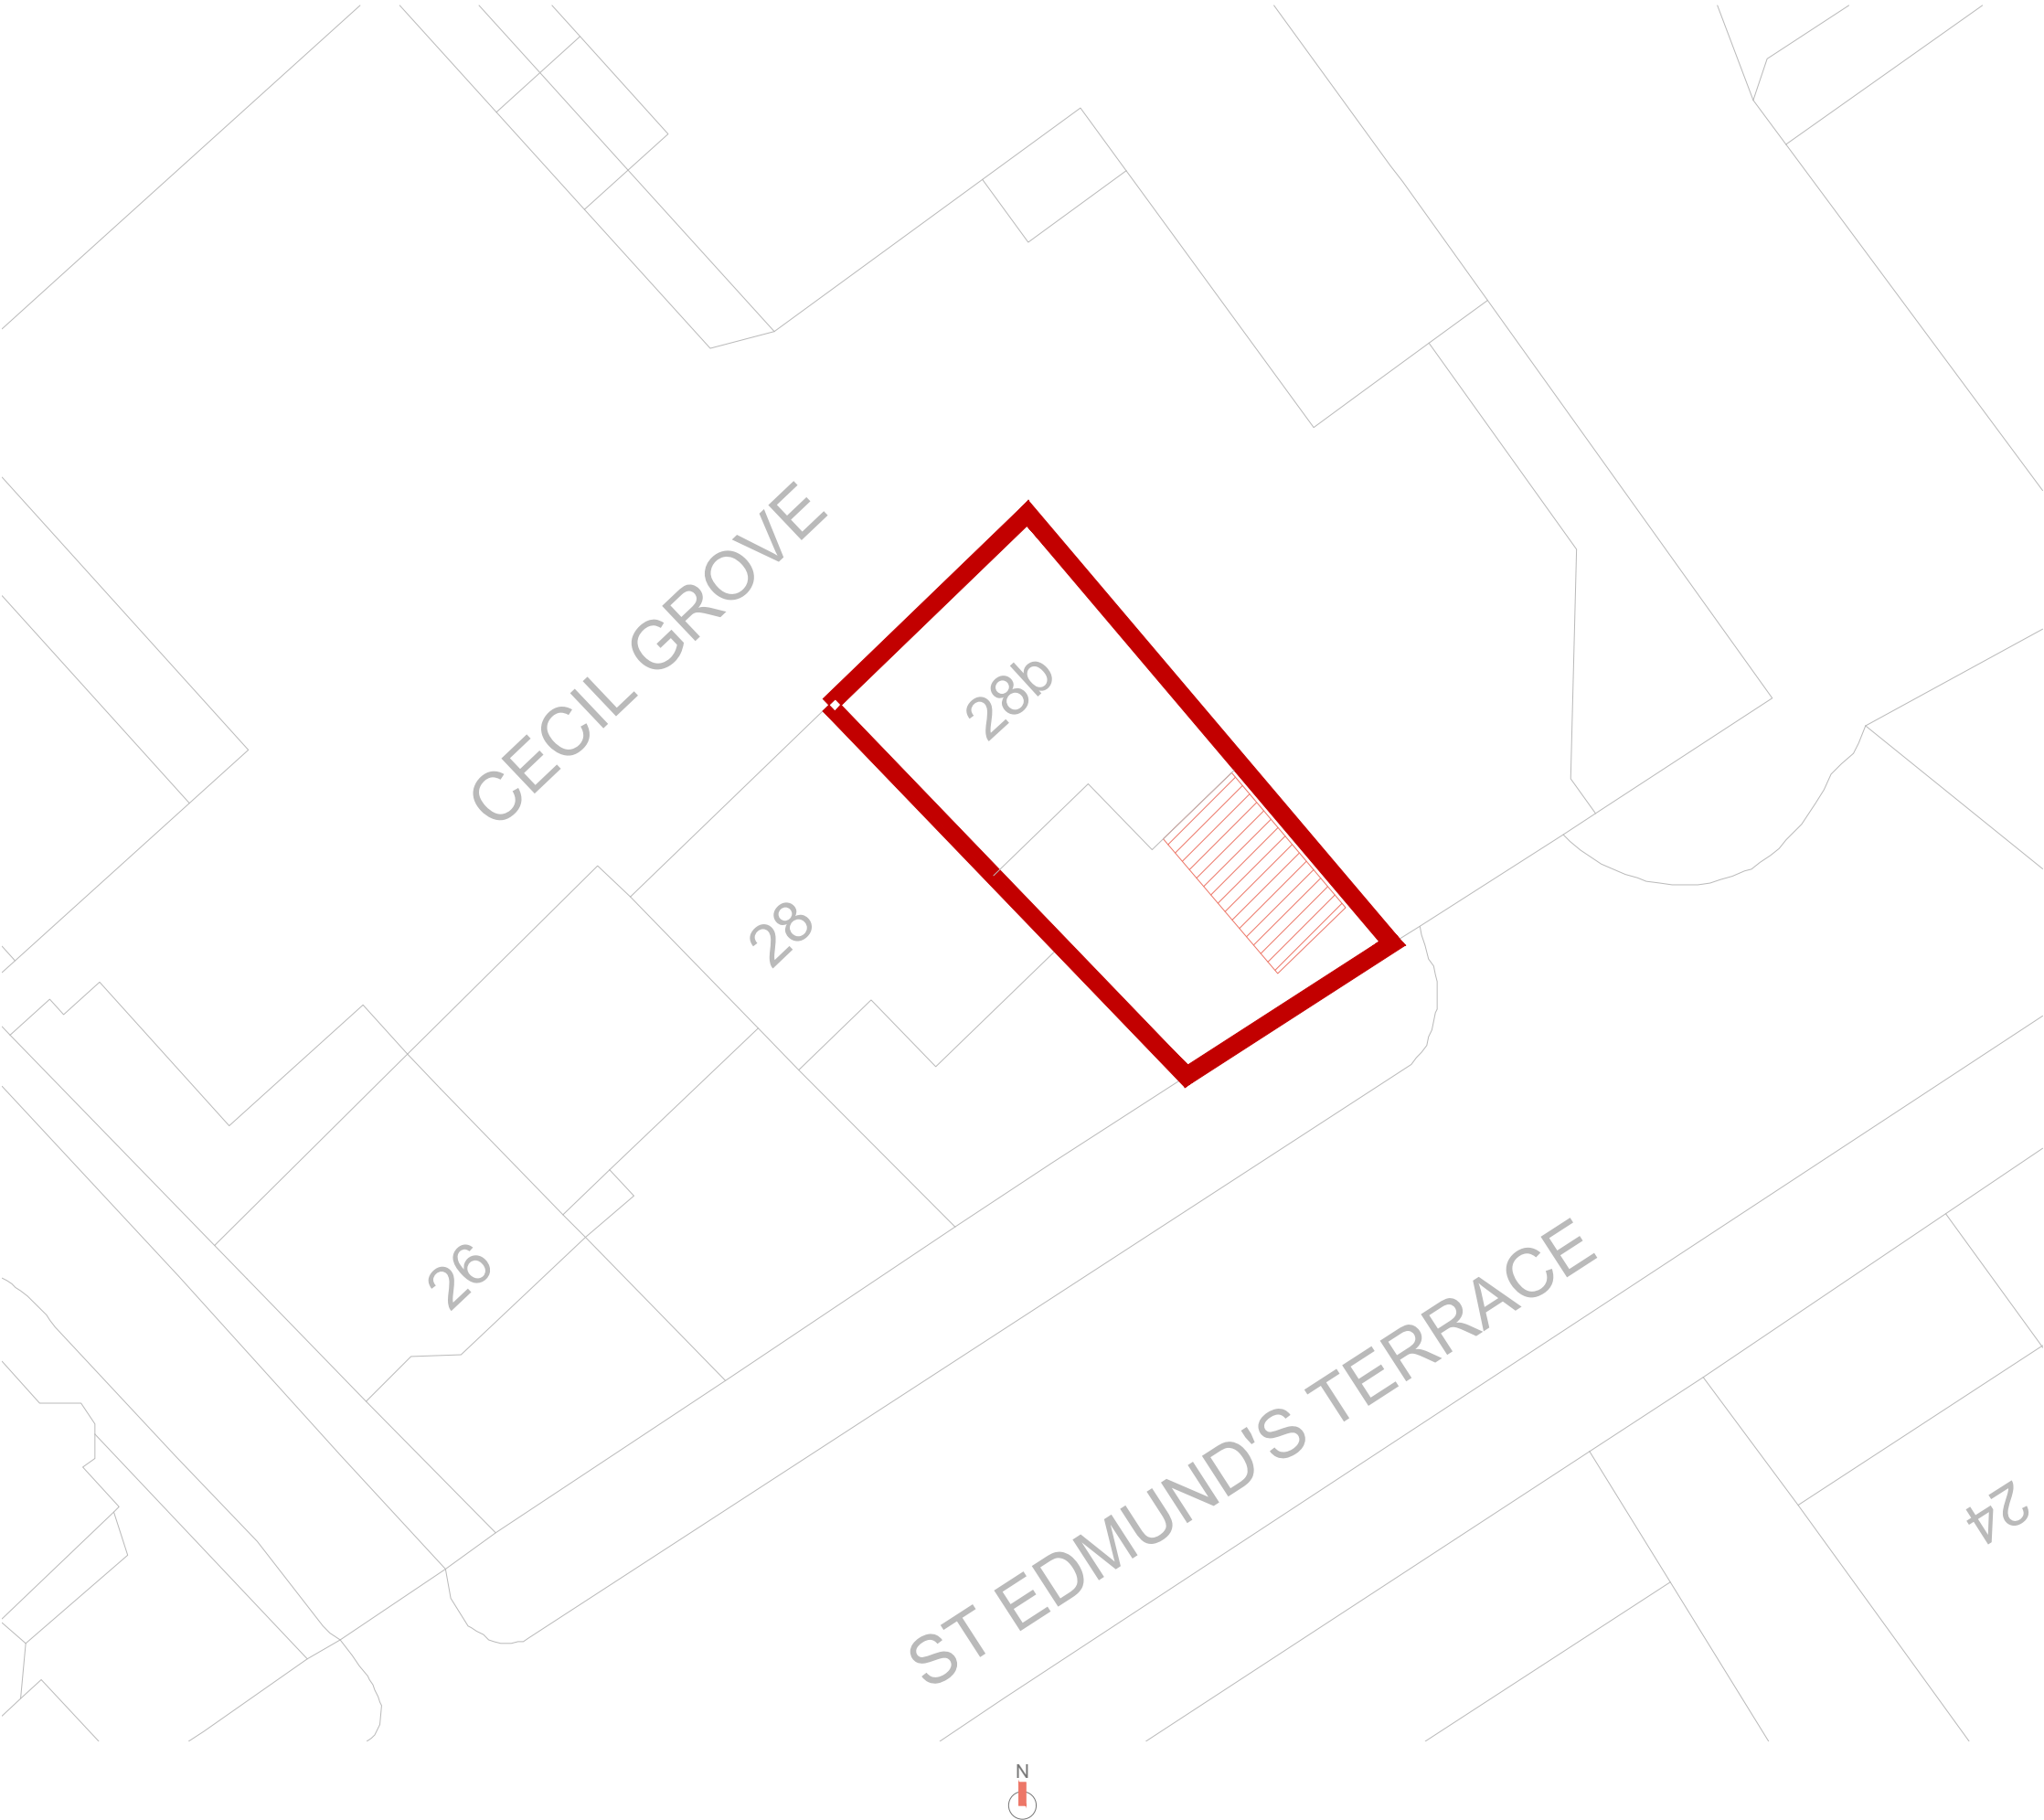

- NOTES :**
- All dimensions must be checked on site before any works commencement.
 - All discrepancies must be reported to the Main Architect before works proceed.
 - Only figured dimensions are to be used.

STRUCTURAL NOTES:
All Structural Elements Spans must be measured on site before ordering.
This drawing must be read in conjunction with the Structural Engineer's Drawings, Calculations and other details.

All drawings to be read in conjunction with structural engineer's drawings and specifications.
Note: Accurate site dimensions are to be taken by the contractor on site prior to any construction commencing.

Drawing Title Block Plan	Revision: -
------------------------------------	-----------------------

Drawn By: AS	Address: 28B St. Edmunds Terrace NW8 7QB
Checked By: FF	


Client	J.B
---------------	-----

Project 1:200@A3	Addition Of Pergola in Front Garden

Stage	✓	Planning
		Building Regulations
		Tender

Date	08 - 2020
-------------	-----------

Dwg Name	FL231- 02
-----------------	-----------

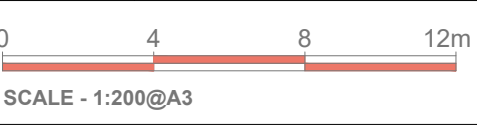


F Line Designs Ltd
12 Berghem Mews,
Blythe Road, London
United Kingdom
W14 0HN


Email:
info@flinedesigns.com

Telephone:
+44 (0)20 3642 6800



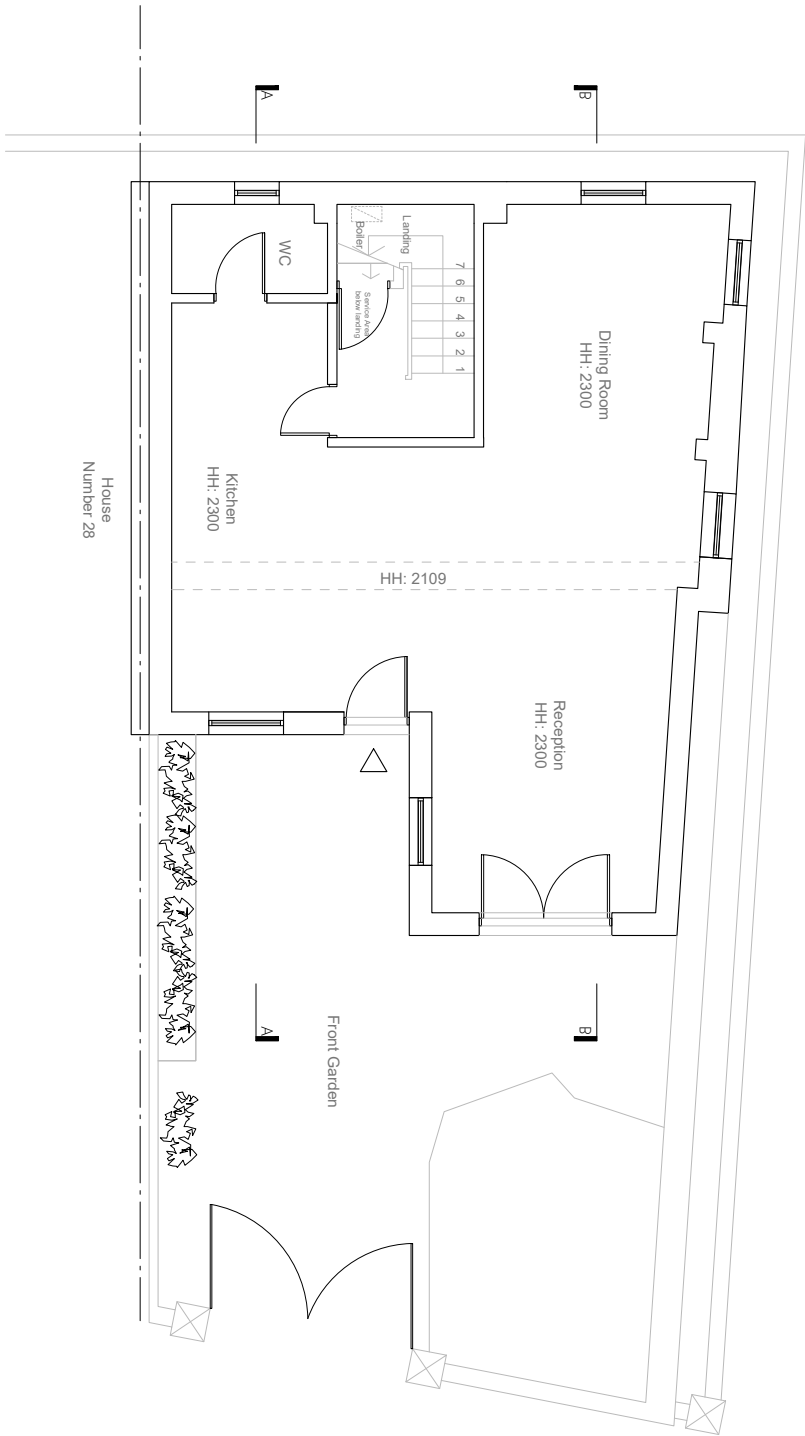

Existing Ground Floor

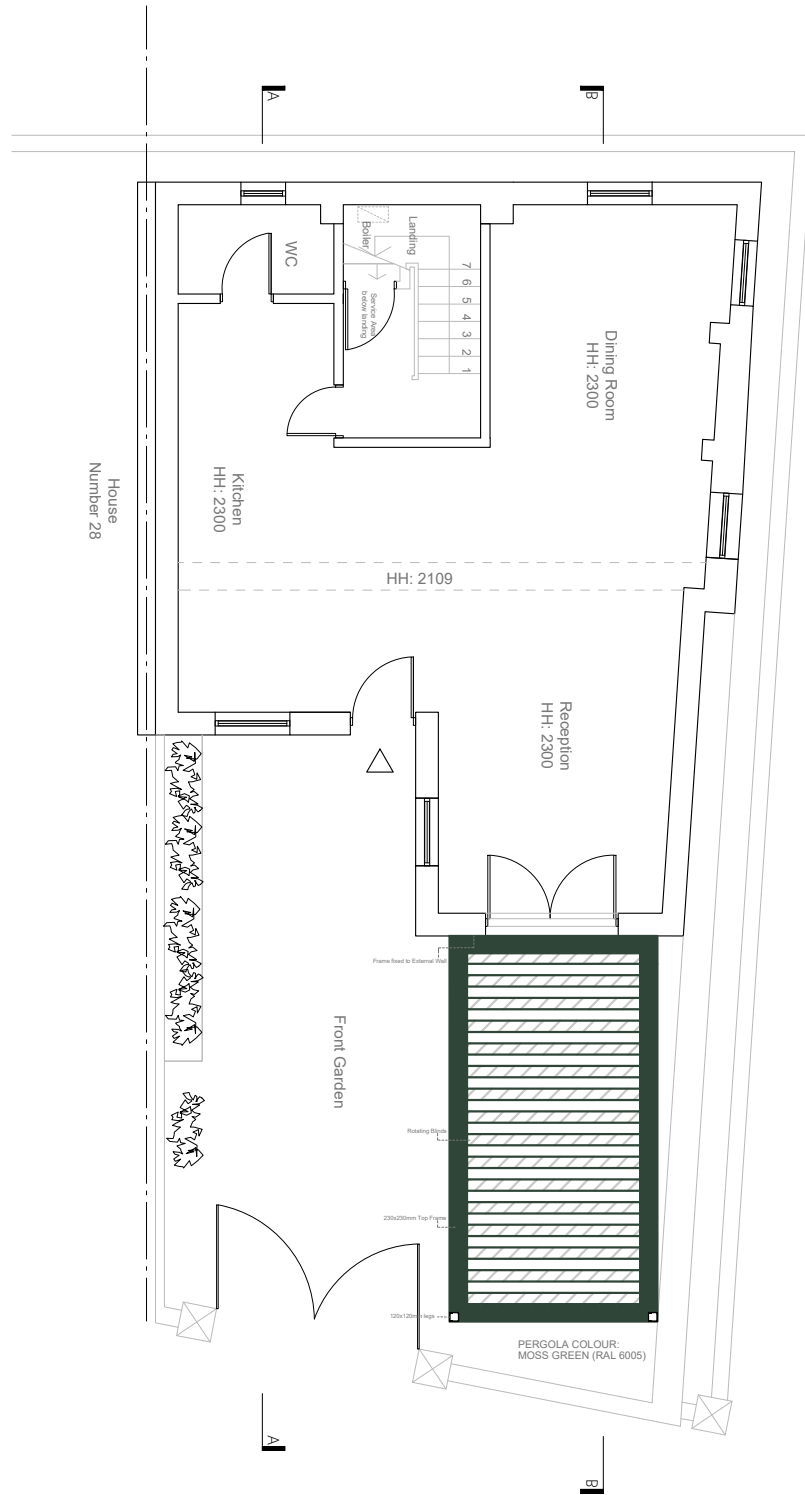

Proposed Ground Floor

NOTES :

- All dimensions must be checked on site before any works commencement.
- All discrepancies must be reported to the Main Architect before works proceed.
- Only figured dimensions are to be used.

STRUCTURAL NOTES:

All Structural Elements Spans must be measured on site before ordering. This drawing must be read in conjunction with the Structural Engineer's Drawings, Calculations and other details.

All drawings to be read in conjunction with structural engineer's drawings and specifications.

Note: Accurate site dimensions are to be taken by the contractor on site prior to any construction commencing.

F Line Designs Ltd
12 Berghem Mews,
Blythe Road, London
United Kingdom
W14 0HN

info@flinedesigns.com
07935756593

Client:
J.B

Project address:
28B St. Edmunds Terrace
NW8 7QB

Project:


Addition Of Pergola in Front Garden

Stage

- ✓ Planning
- Regulations
- Tender

Drawing Title

Existing & Proposed Ground Floor Plans

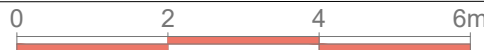


Drawn By:
AS

Checked By:
FF


Scale:
1:100 @ A3

Drawing No.
FL31 - 03

Revision:
-

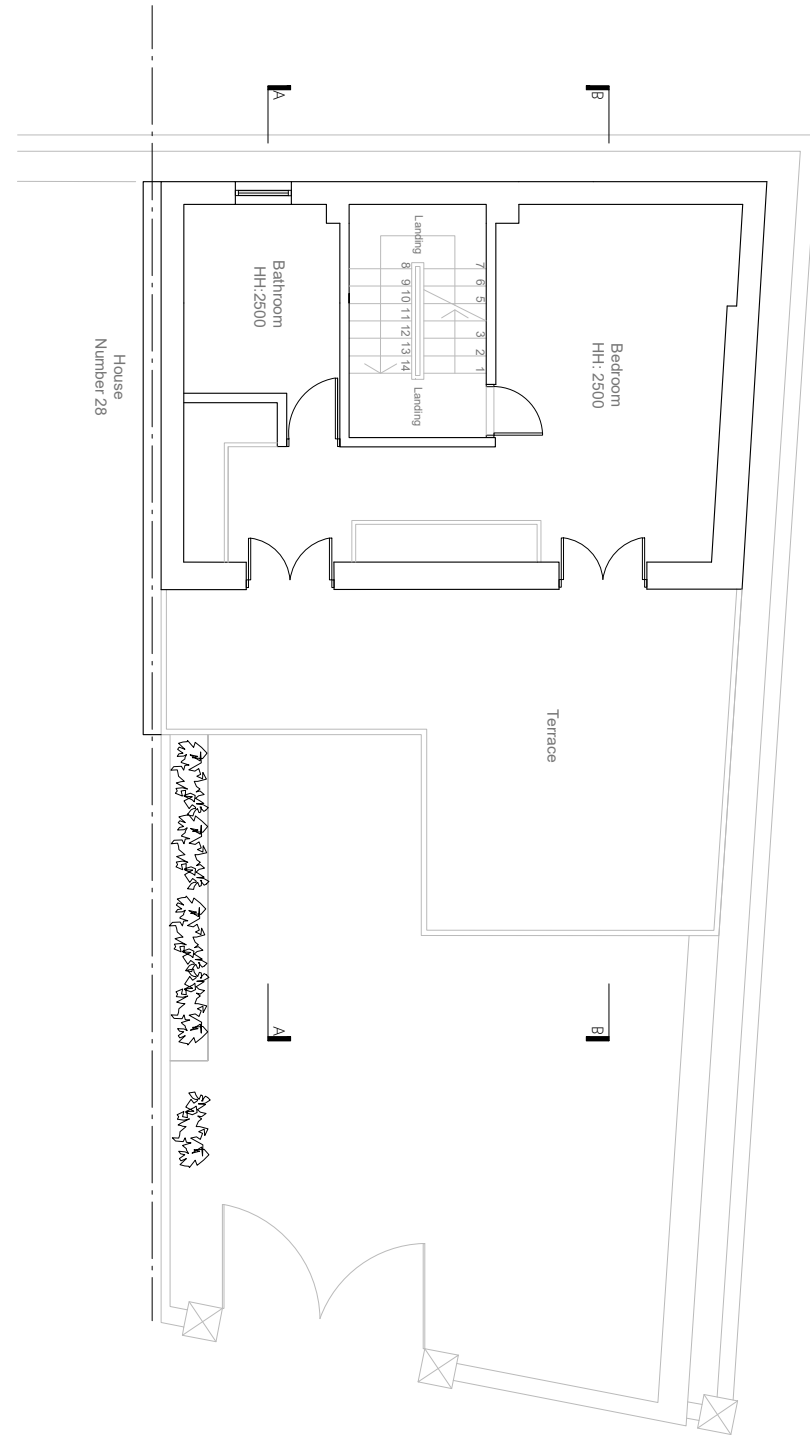

Existing First Floor

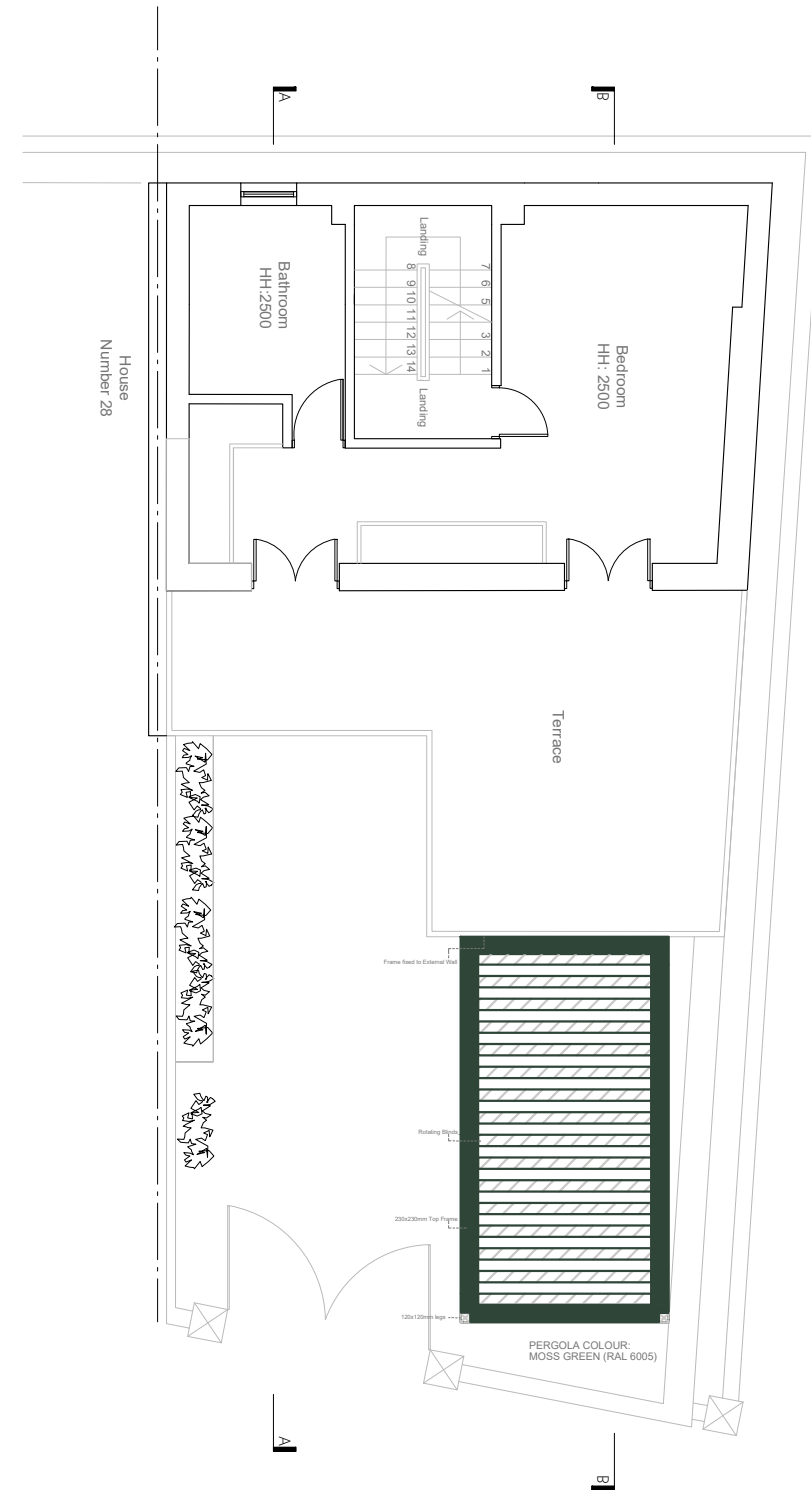

Proposed First Floor

NOTES :

- All dimensions must be checked on site before any works commencement.
- All discrepancies must be reported to the Main Architect before works proceed.
- Only figured dimensions are to be used.

STRUCTURAL NOTES:

All Structural Elements Spans must be measured on site before ordering. This drawing must be read in conjunction with the Structural Engineer's Drawings, Calculations and other details.

All drawings to be read in conjunction with structural engineer's drawings and specifications.

Note: Accurate site dimensions are to be taken by the contractor on site prior to any construction commencing.

F Line Designs Ltd
12 Berghem Mews,
Blythe Road, London
United Kingdom
W14 0HN

info@flinedesigns.com
07935756593

Client:
J.B

Project address:
28B St. Edmunds Terrace
NW8 7QB

Project:


Addition Of Pergola in Front Garden

Stage

✓	Planning
	Regulations
	Tender

Drawing Title

Existing & Proposed First Floor Plans

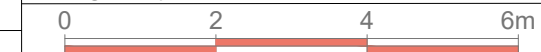


Drawn By:
AS

Checked By:
FF


Scale:
1:100 @ A3

Drawing No.
FL31 - 04

Revision:
-

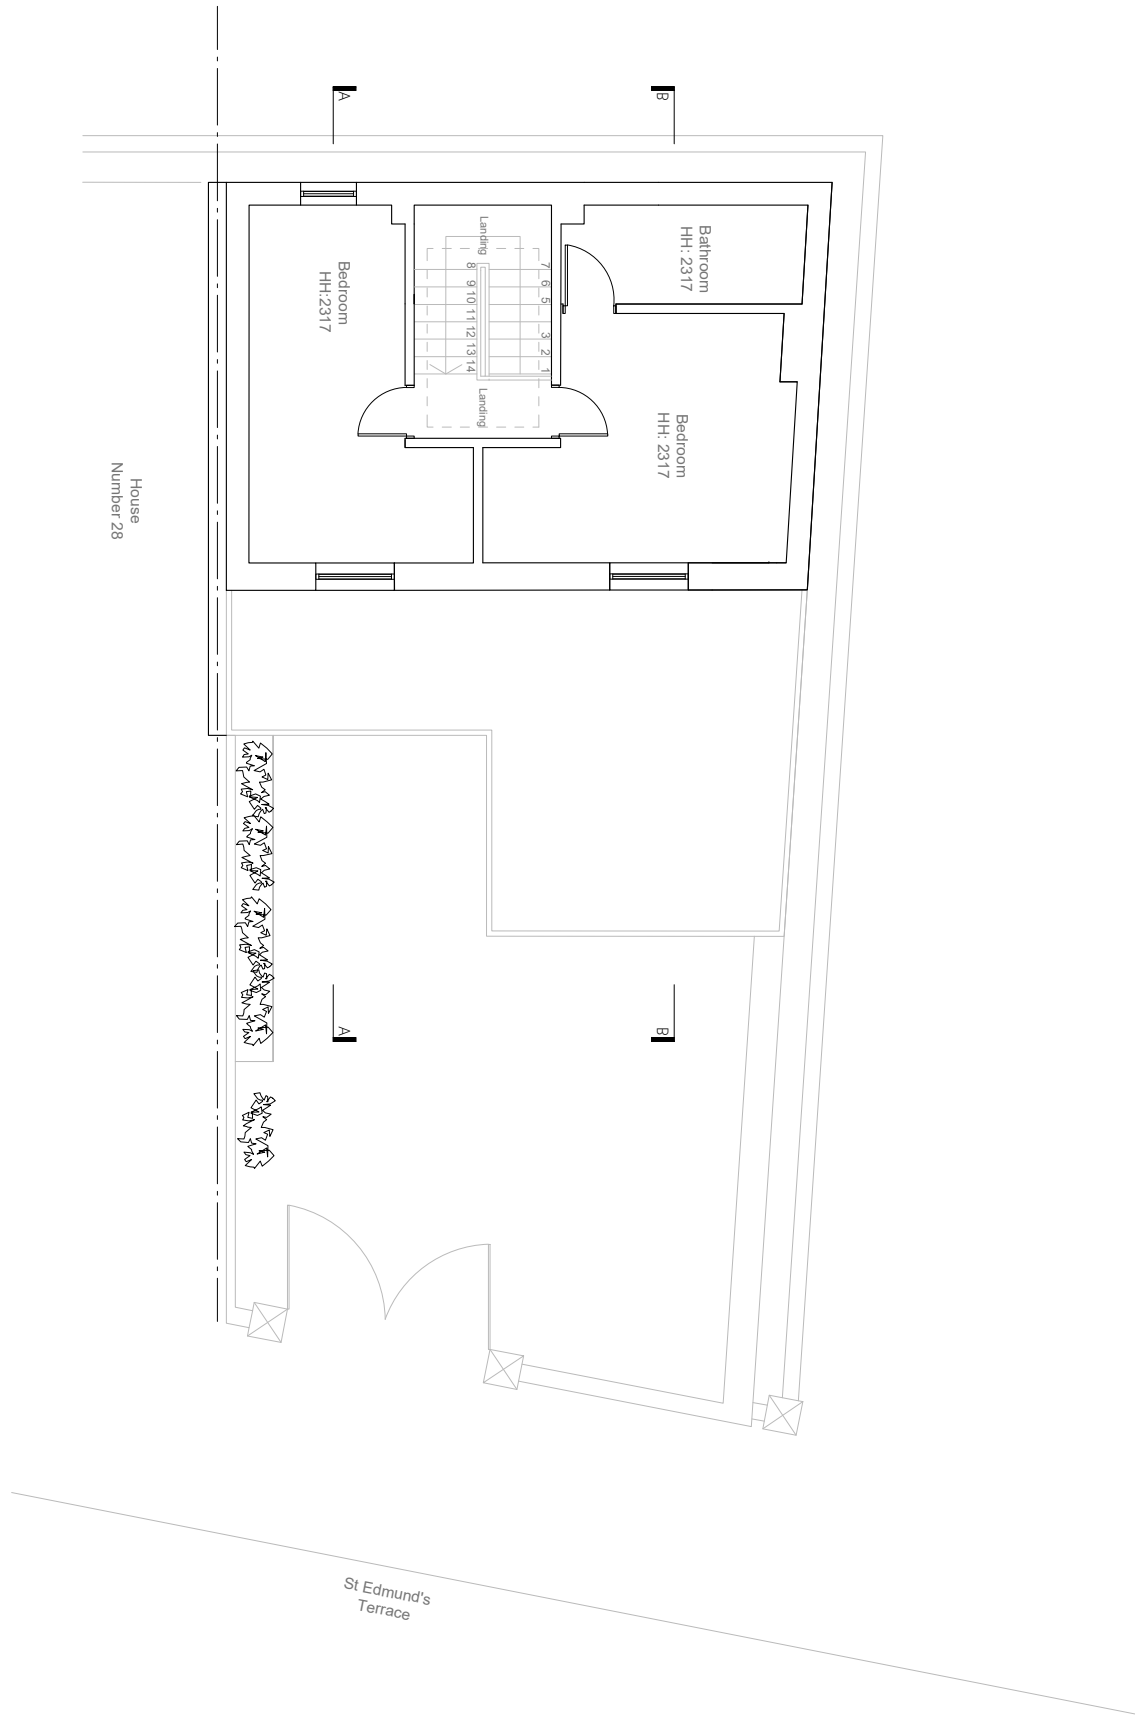

Existing Second Floor

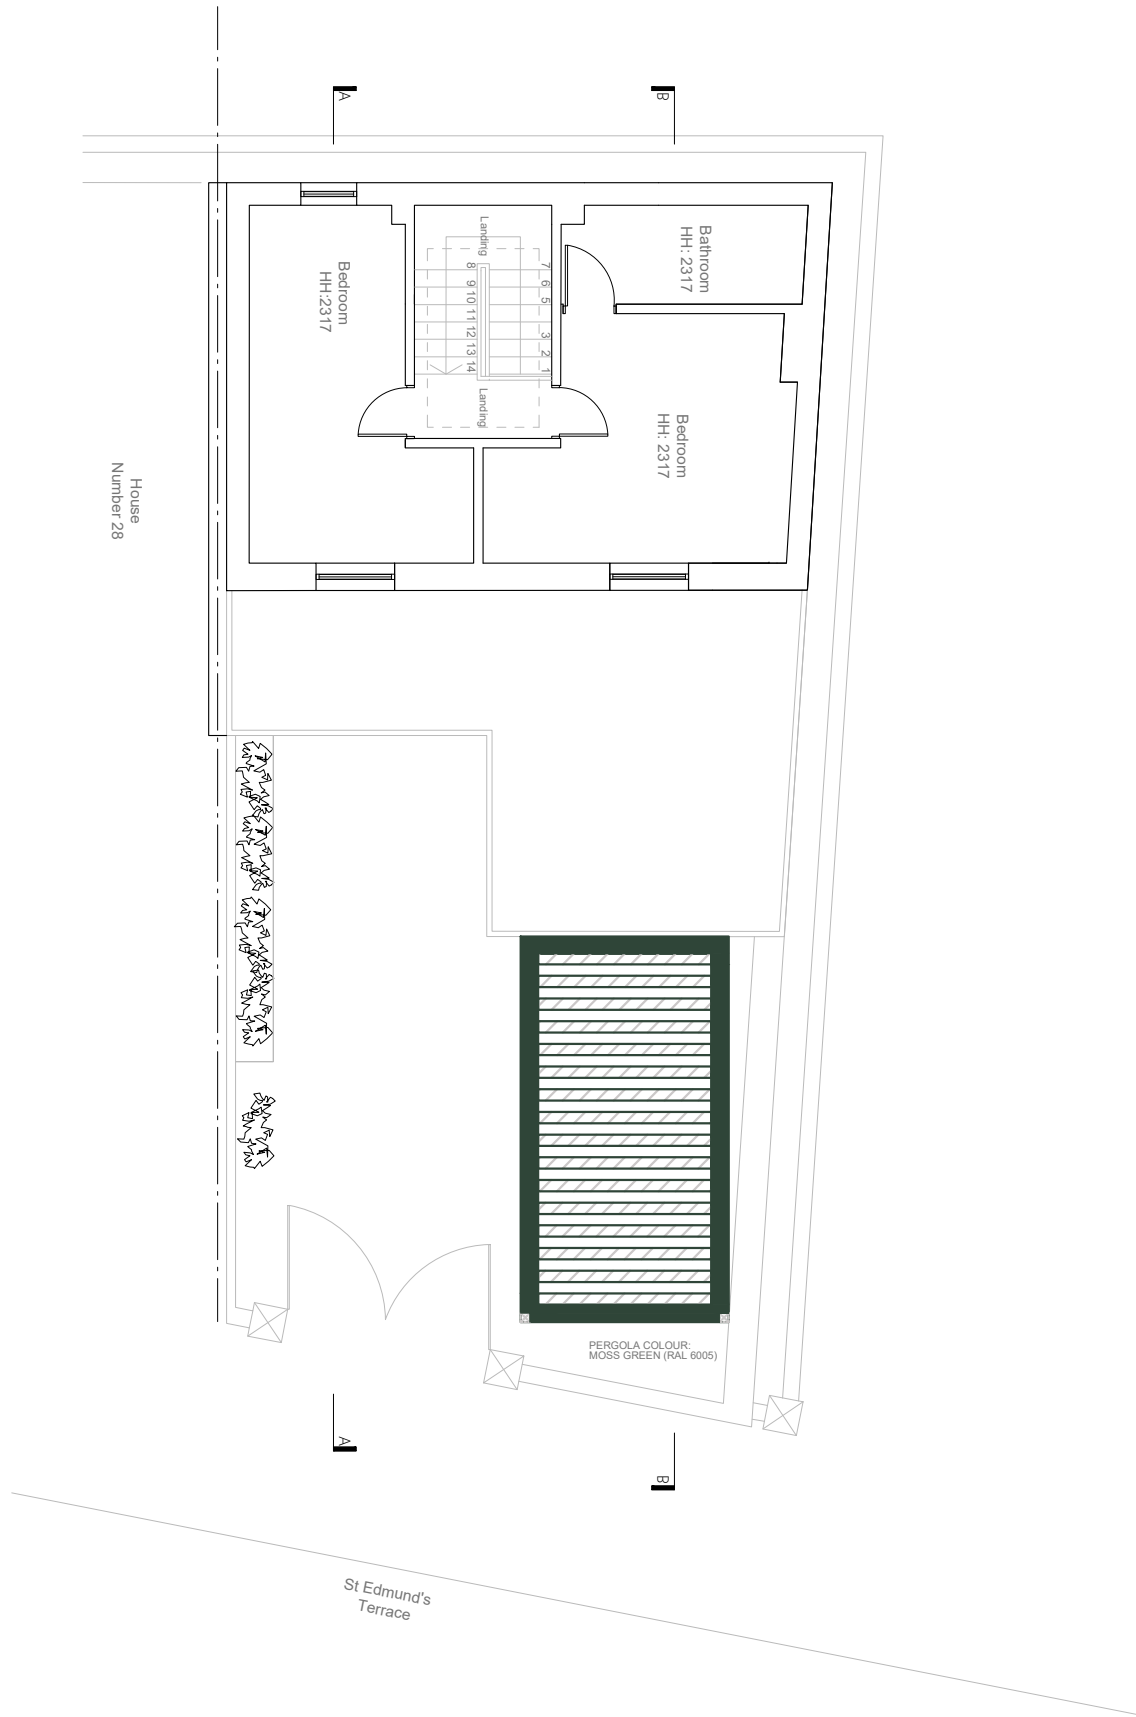

Proposed Second Floor

NOTES :

- All dimensions must be checked on site before any works commencement.
- All discrepancies must be reported to the Main Architect before works proceed.
- Only figured dimensions are to be used.

STRUCTURAL NOTES:

All Structural Elements Spans must be measured on site before ordering. This drawing must be read in conjunction with the Structural Engineer's Drawings, Calculations and other details.

All drawings to be read in conjunction with structural engineer's drawings and specifications.

Note: Accurate site dimensions are to be taken by the contractor on site prior to any construction commencing.

F Line Designs Ltd
12 Berghem Mews,
Blythe Road, London
United Kingdom
W14 0HN

info@flinedesigns.com
07935756593

Client:
J.B

Project address:
28B St. Edmunds Terrace
NW8 7QB

Project:


Addition Of Pergola in Front Garden

Stage

- | |
|-------------|
| ✓ Planning |
| Regulations |
| Tender |

Drawing Title

Existing & Proposed Second Floor Plans

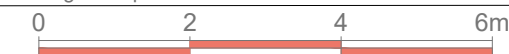


Drawn By:
AS

Checked By:
FF


Scale:
1:100 @ A3

Drawing No.
FL31 - 05

Revision:
-

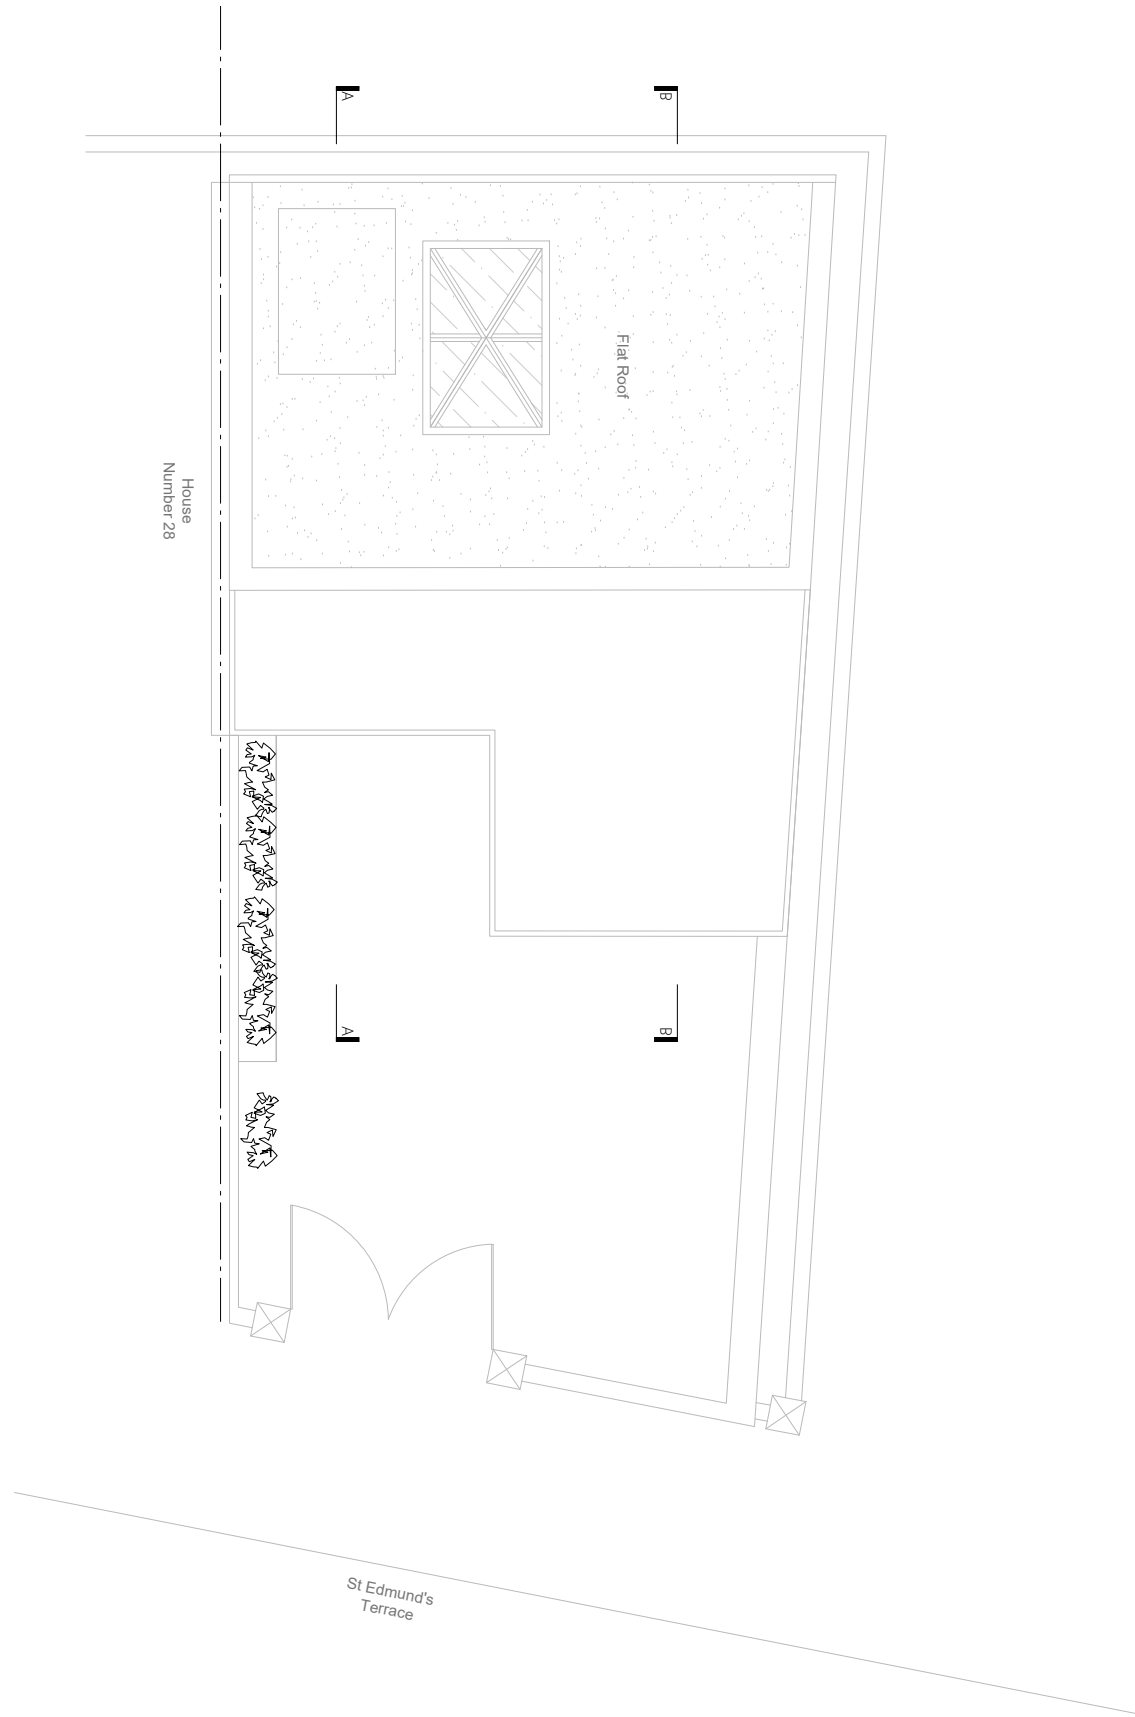

Existing Roof Plan

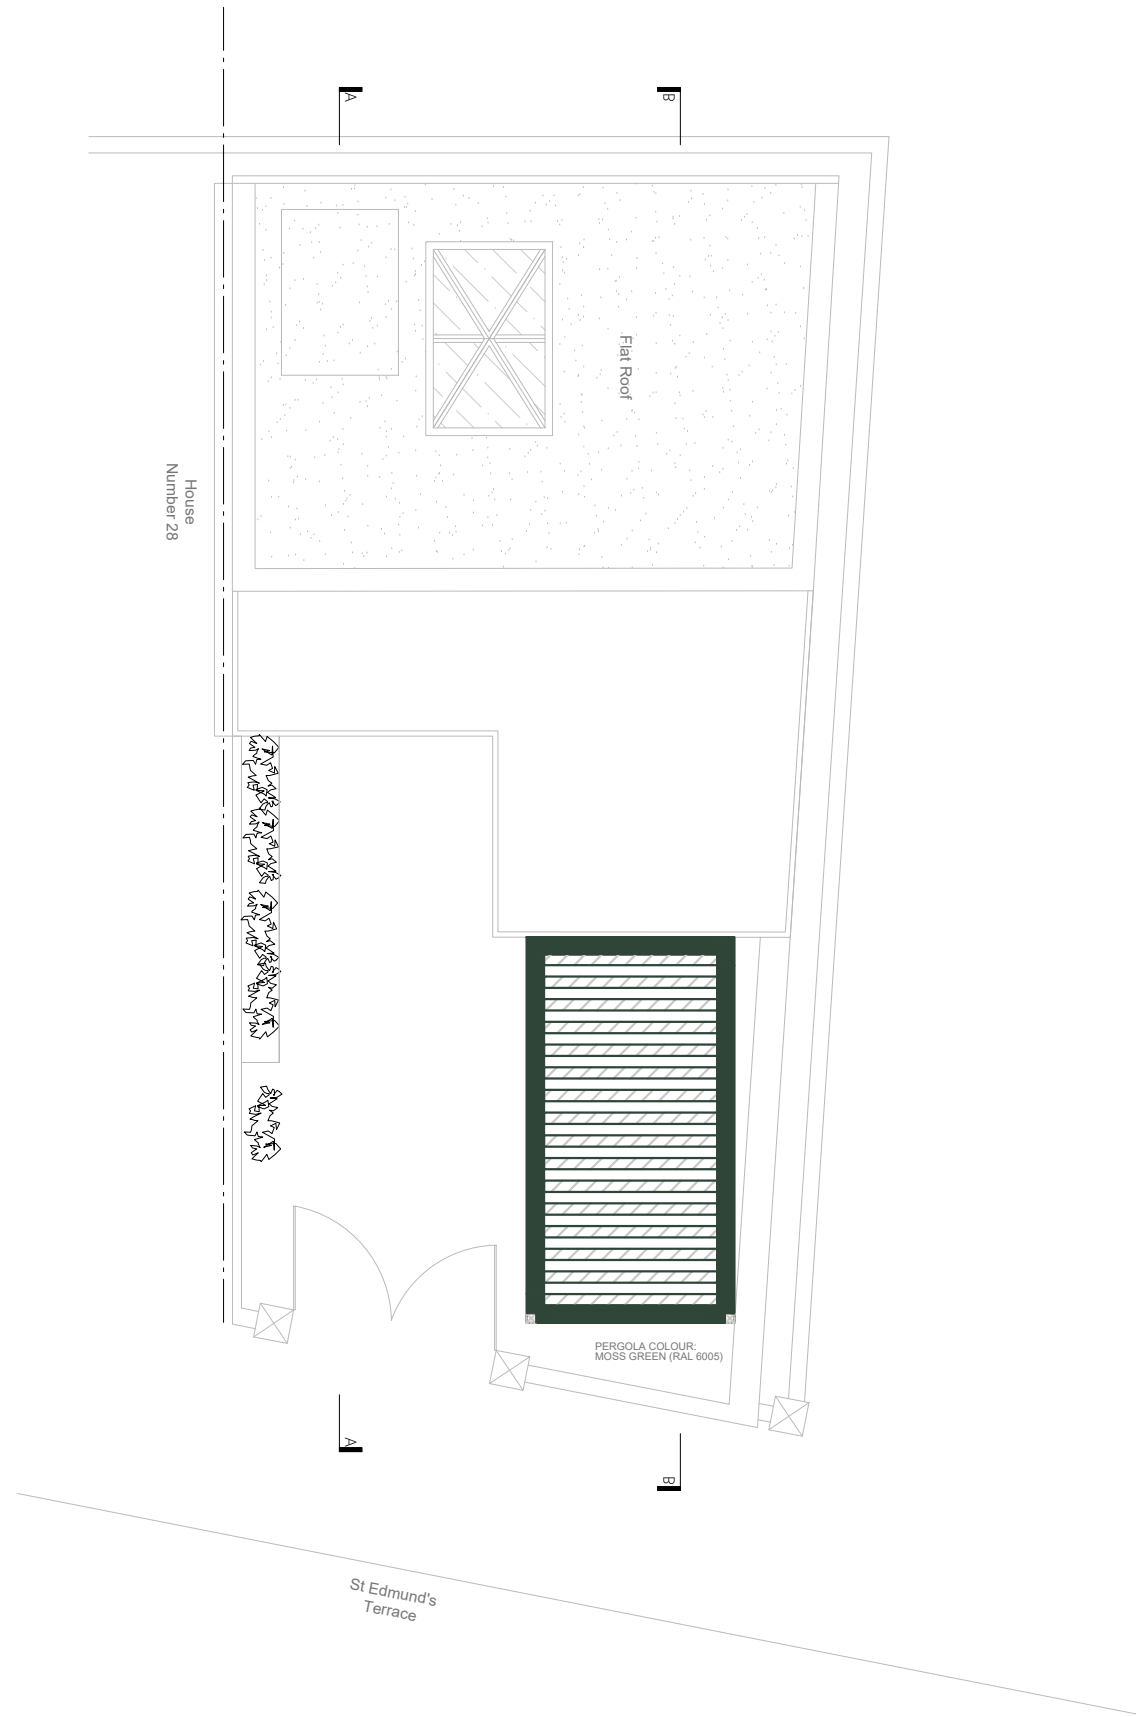

Proposed Roof Plan

NOTES :

- All dimensions must be checked on site before any works commencement.
- All discrepancies must be reported to the Main Architect before works proceed.
- Only figured dimensions are to be used.

STRUCTURAL NOTES:

All Structural Elements Spans must be measured on site before ordering. This drawing must be read in conjunction with the Structural Engineer's Drawings, Calculations and other details.

All drawings to be read in conjunction with structural engineer's drawings and specifications.

Note: Accurate site dimensions are to be taken by the contractor on site prior to any construction commencing.

F Line Designs Ltd
12 Berghem Mews,
Blythe Road, London
United Kingdom
W14 0HN

info@flinedesigns.com
07935756593

Client:
J.B

Project address:
28B St. Edmunds Terrace
NW8 7QB

Project:

Addition Of Pergola in Front Garden

Stage

- | | |
|---|-------------|
| ✓ | Planning |
| | Regulations |
| | Tender |

Drawing Title

Existing & Proposed Roof Plans

0 2 4 6m

Drawn By:
AS

Checked By:
FF

Scale:
1:100 @ A3

Drawing No.
FL31 - 06

Revision:
-



Existing Front Elevation



Proposed Front Elevation

NOTES :

- All dimensions must be checked on site before any works commencement.
- All discrepancies must be reported to the Main Architect before works proceed.
- Only figured dimensions are to be used.

STRUCTURAL NOTES:

All Structural Elements Spans must be measured on site before ordering. This drawing must be read in conjunction with the Structural Engineer's Drawings, Calculations and other details.

All drawings to be read in conjunction with structural engineer's drawings and specifications.

Note: Accurate site dimensions are to be taken by the contractor on site prior to any construction commencing.

F Line Designs Ltd
12 Berghem Mews,
Blythe Road, London
United Kingdom
W14 0HN

info@flinedesigns.com
07935756593

Client:
J.B

Project address:
28B St. Edmunds Terrace
NW8 7QB

Project:


Addition Of Pergola in Front Garden

Stage

✓	Planning
	Regulations
	Tender

Drawing Title

Existing & Proposed Elevations

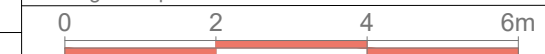


Drawn By:
AS

Checked By:
FF


Scale:
1:100 @ A3

Drawing No.
FL31 - 07


Revision:
-

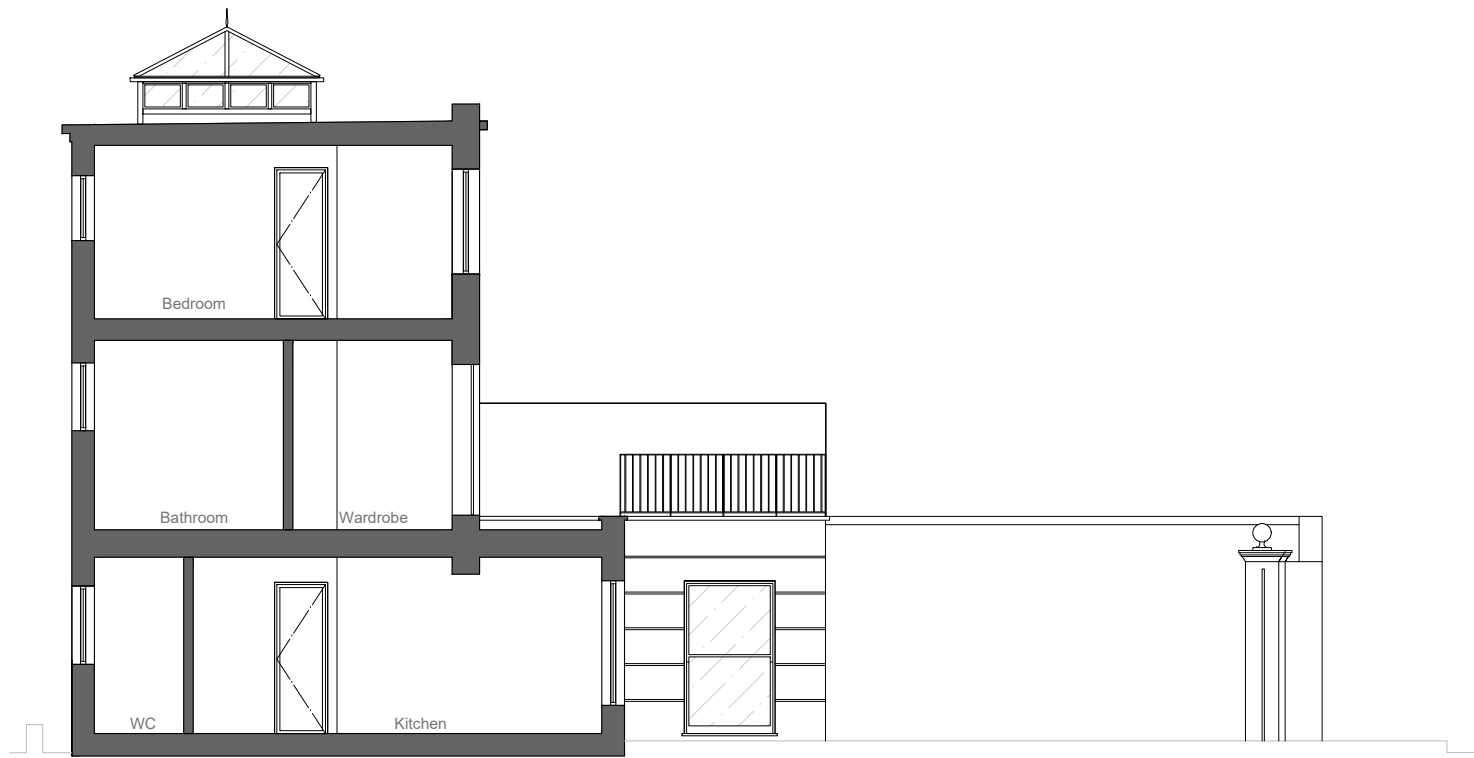


Existing Section AA

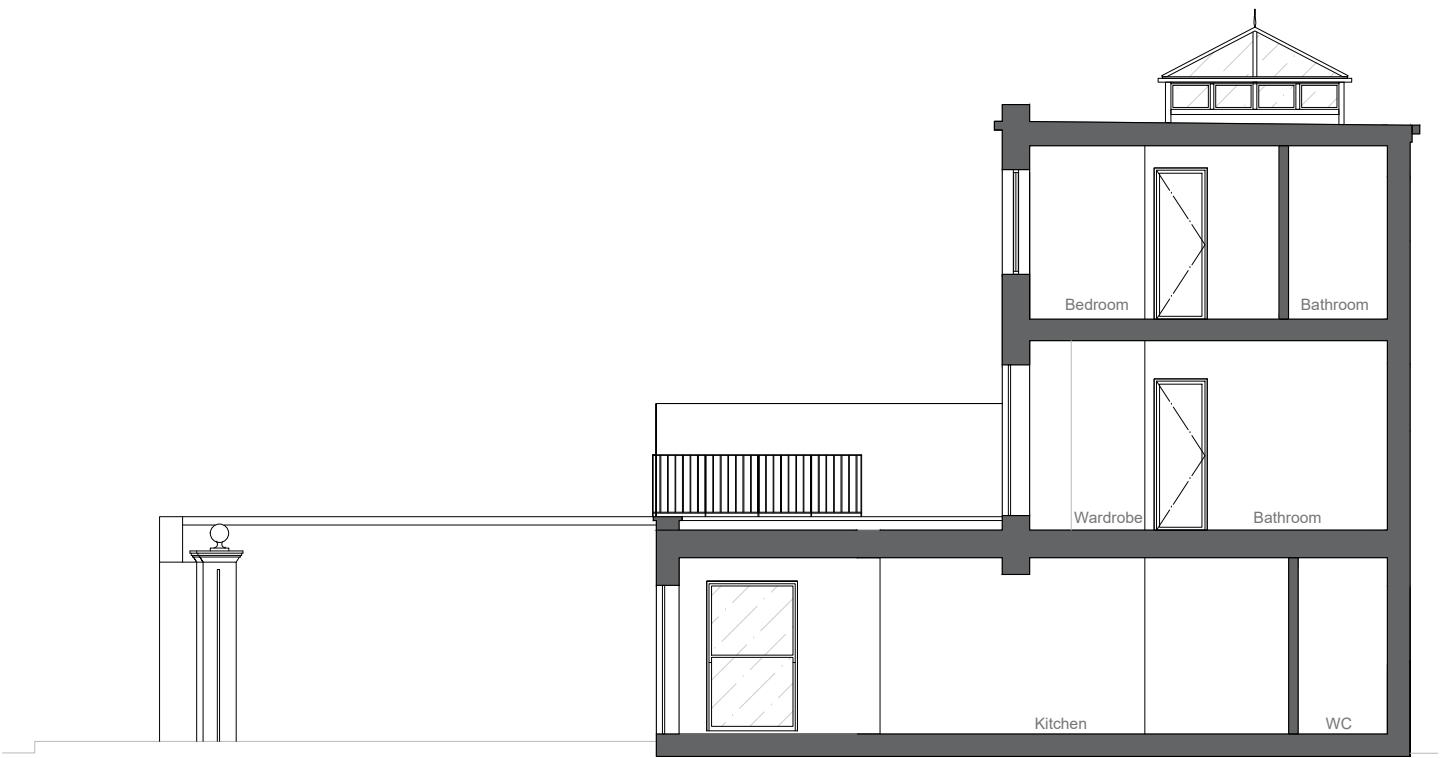

Existing Section BB

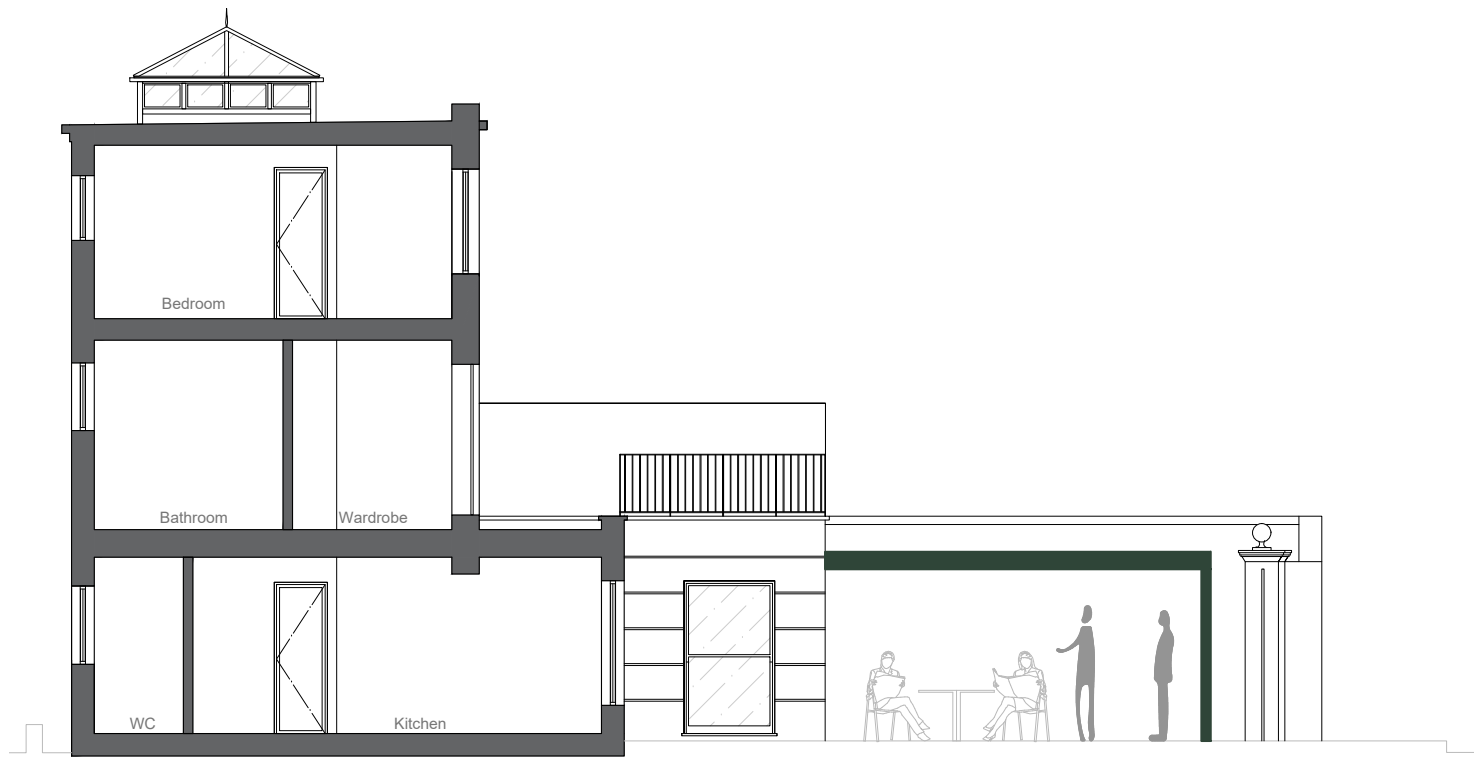

Proposed Section AA

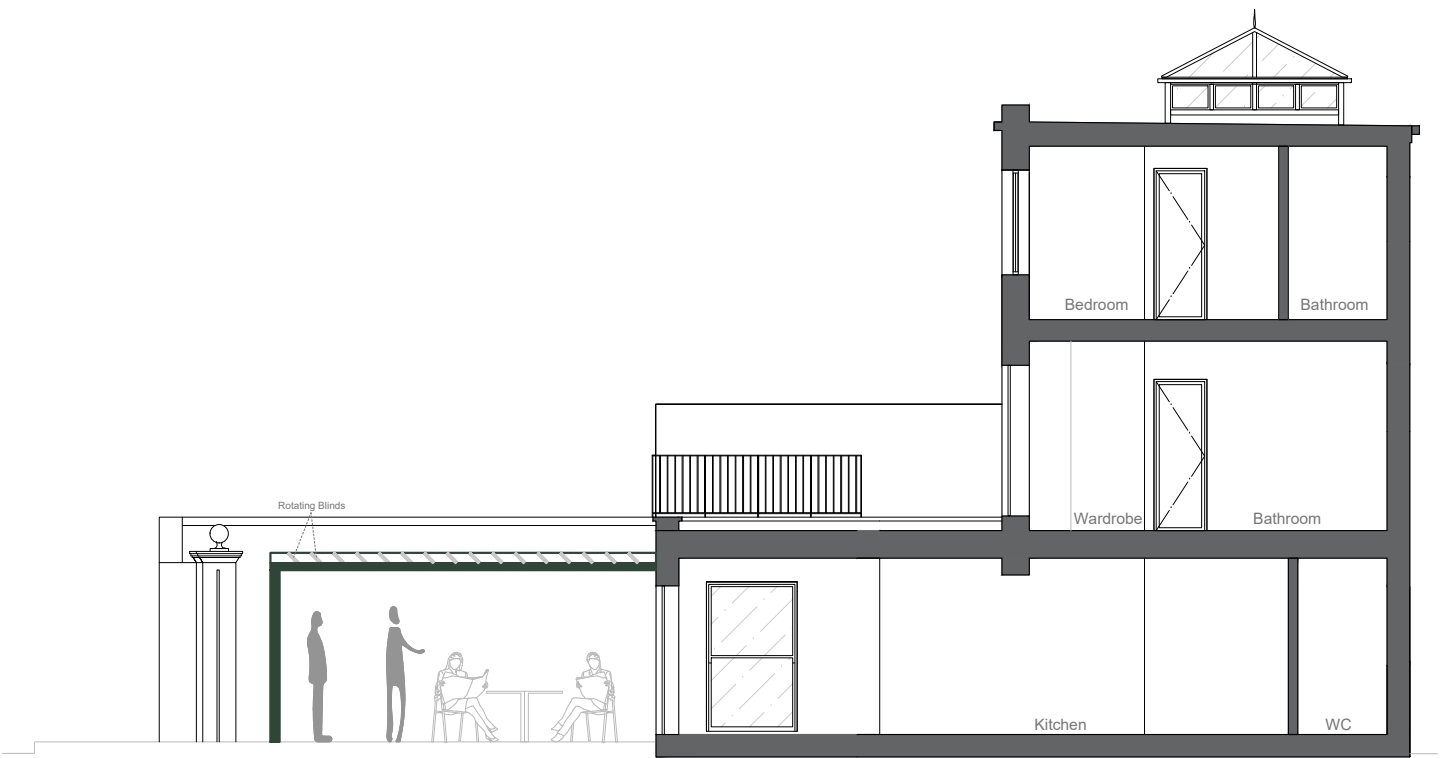

Proposed Section BB

NOTES :

- All dimensions must be checked on site before any works commencement.
- All discrepancies must be reported to the Main Architect before works proceed.
- Only figured dimensions are to be used.

STRUCTURAL NOTES:

All Structural Elements Spans must be measured on site before ordering. This drawing must be read in conjunction with the Structural Engineer's Drawings, Calculations and other details.

All drawings to be read in conjunction with structural engineer's drawings and specifications.

Note: Accurate site dimensions are to be taken by the contractor on site prior to any construction commencing.

F Line Designs Ltd
12 Berghem Mews,
Blythe Road, London
United Kingdom
W14 0HN

info@flinedesigns.com
07935756593

Client:
J.B

Project address:
28B St. Edmunds Terrace
NW8 7QB

Project:

Addition Of Pergola in Front Garden

Stage

- | | |
|---|-------------|
| ✓ | Planning |
| | Regulations |
| | Tender |

Drawing Title

Existing & Proposed Sections

0 2 4 6m


Drawn By:
AS

Checked By:
FF


Scale:
1:100 @ A3

Drawing No.
FL31 - 08

Revision:
-

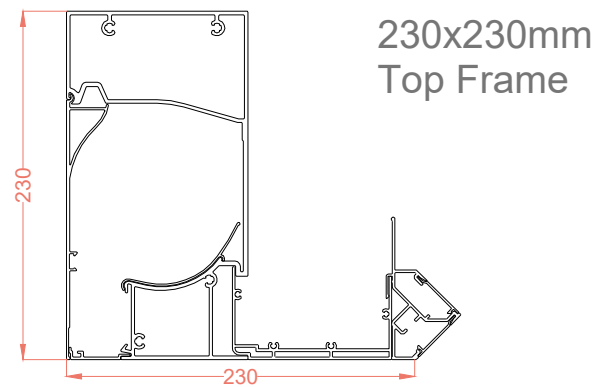


230x230mm
Top Frame

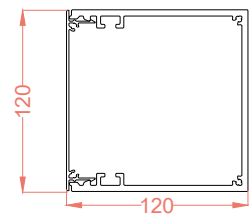


120x120mm
Pergola Legs

SCALE 1:5

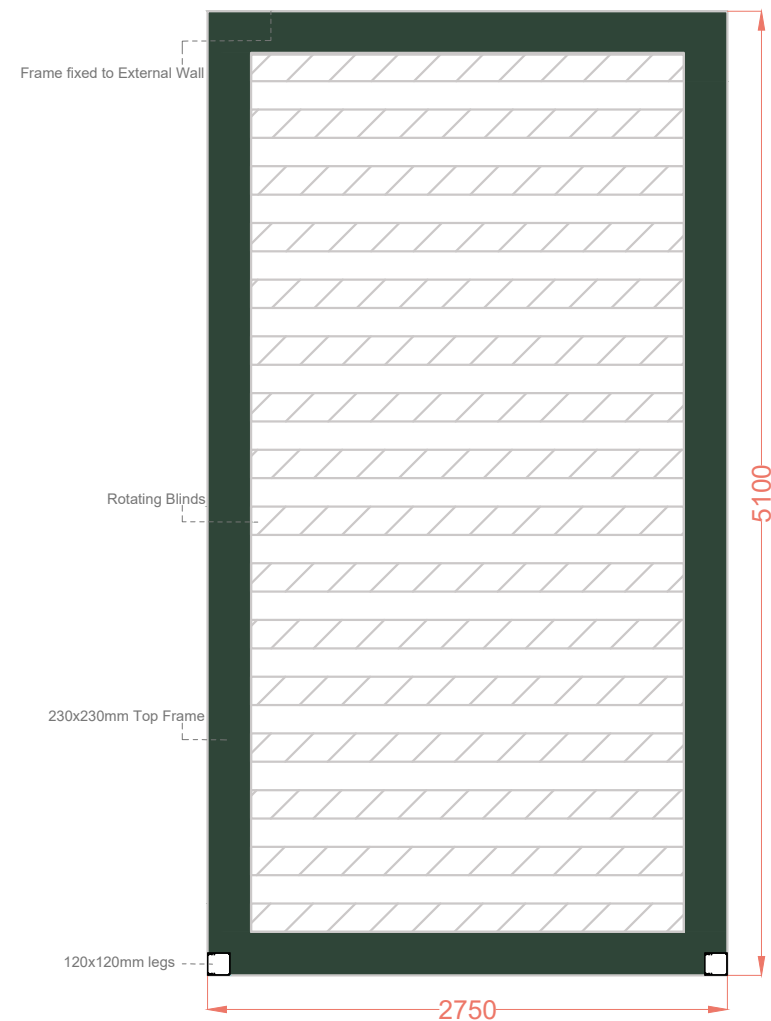


SCALE 1:40

PERGOLA COLOUR:
MOSS GREEN (RAL 6005)

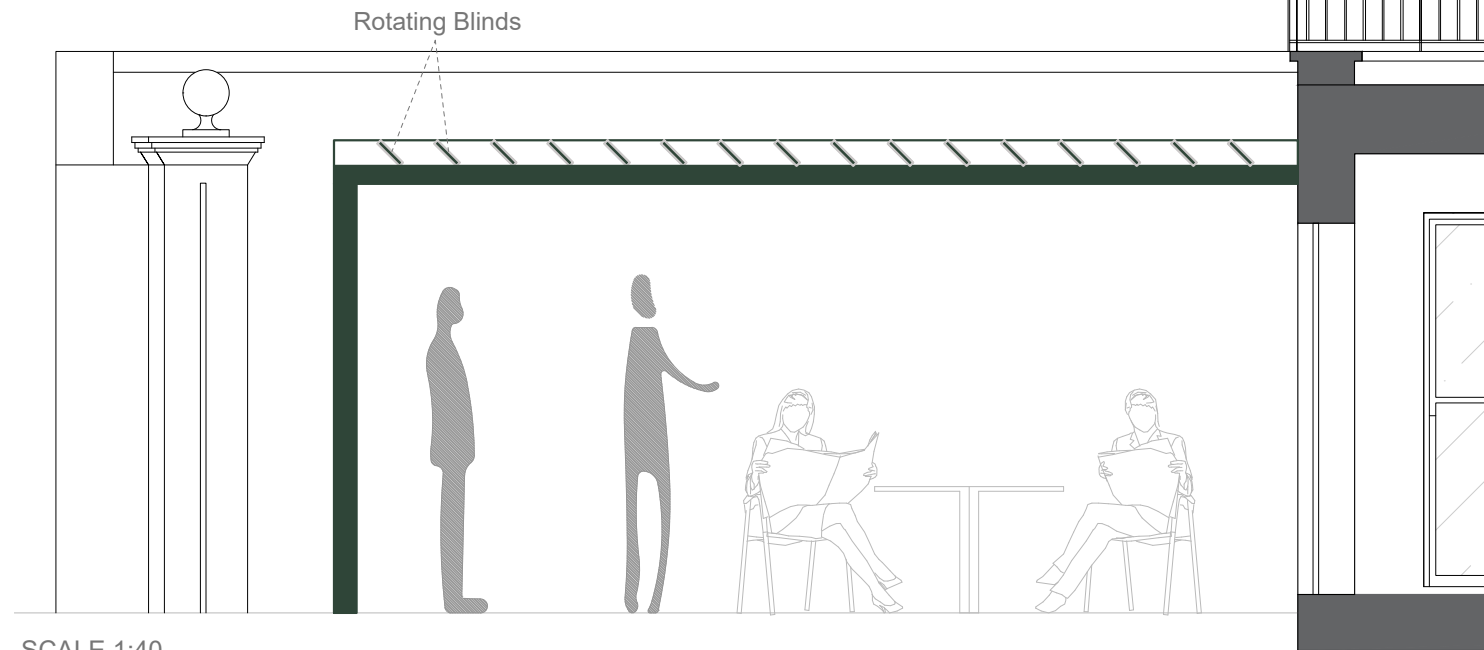

SCALE 1:40

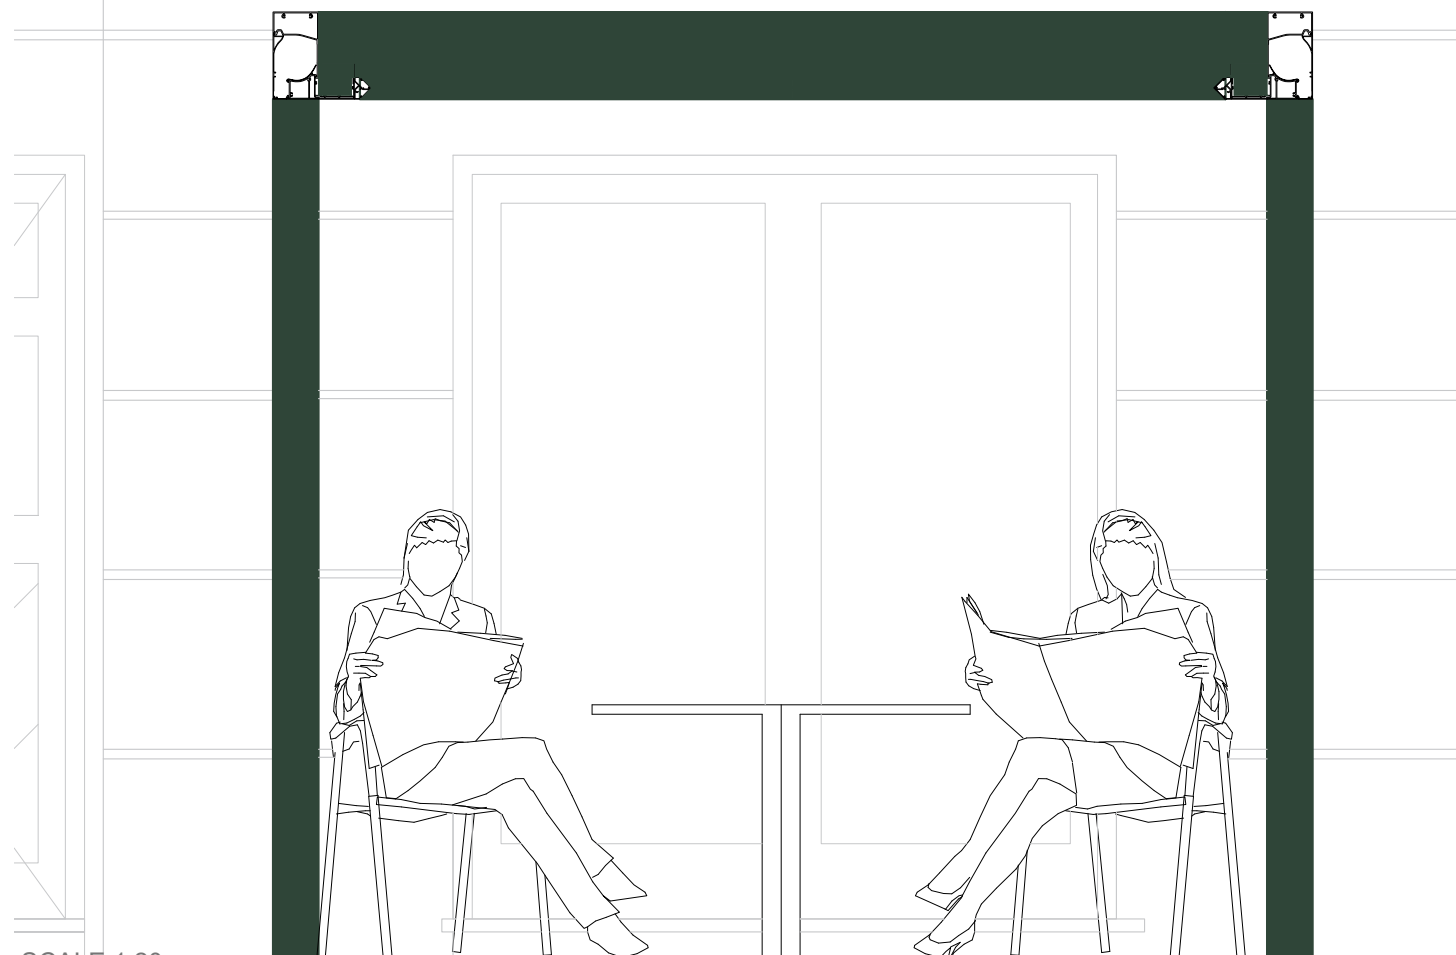

SCALE 1:20

NOTES :

- All dimensions must be checked on site before any works commencement.
- All discrepancies must be reported to the Main Architect before works proceed.
- Only figured dimensions are to be used.

STRUCTURAL NOTES:

All Structural Elements Spans must be measured on site before ordering. This drawing must be read in conjunction with the Structural Engineer's Drawings, Calculations and other details.

All drawings to be read in conjunction with structural engineer's drawings and specifications.
Note: Accurate site dimensions are to be taken by the contractor on site prior to any construction commencing.

Drawing Title	Revision:
Block Plan	-

Drawn By: AS	Address: 28B St. Edmunds Terrace NW8 7QB
Checked By: FF	

Client	J.B
--------	-----

Project	Addition Of Pergola in Front Garden
Scale Varies @A3	

Stage	✓	Planning
		Building Regulations
		Tender

Date	08 - 2020
------	-----------

Dwg Name	FL231- 02
----------	-----------



SCALE - 1:200@A3

F Line Designs Ltd
12 Berghem Mews,
Blythe Road, London
United Kingdom
W14 0HN

Email:
info@flinedesigns.com

Telephone:
+44 (0)20 3642 6800

F LINE
DESIGNS