



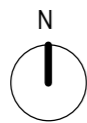


**BLOCK PLAN**  
1 : 500 @A3

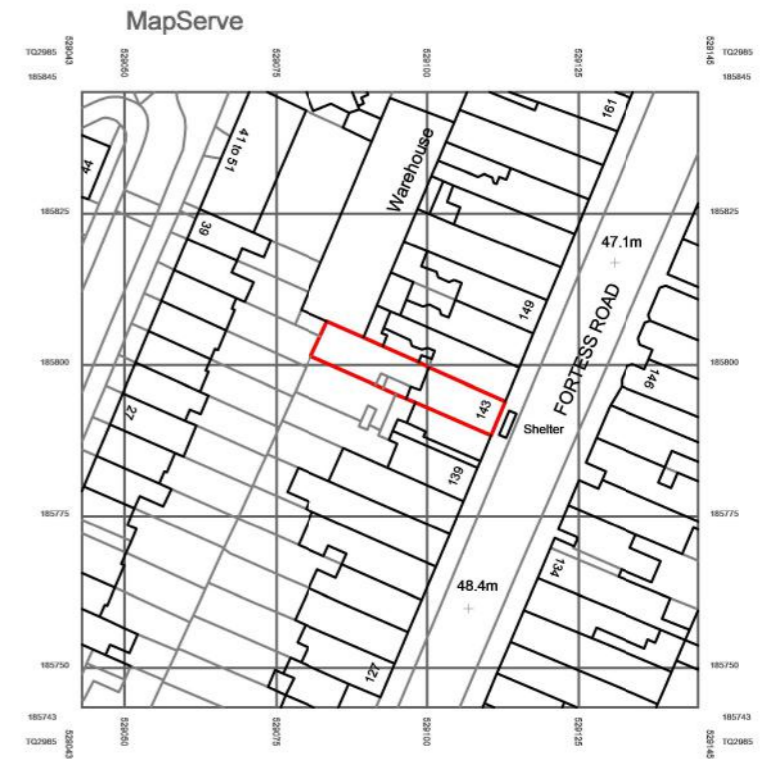

© Crown copyright 2020 Ordnance Survey 100053143



**LOCATION PLAN**  
1 : 1250 @A3

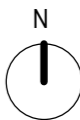


**Redwoods**


address. 4 Grosvenor way - E5 9ND - London.  
tel. 0203781 8008  
mail. office@redwoodsprojects.co.uk  
web. www.redwoodsprojects.co.uk

Any errors on Dimensions to be reported to the Architect prior to commencement of Works. Dimensions and areas are based on survey information. This drawing is copyright © Redwoods Projects. All dimensions to be checked on site Prior work.



ADDRESS: 143 FORTESS ROAD, LONDON, NW5 2HR  
TITLE: BLOCK & LOCATION PLAN  
PROJECT No 478 | Date: 2021-01-06  
NAME: **E00**

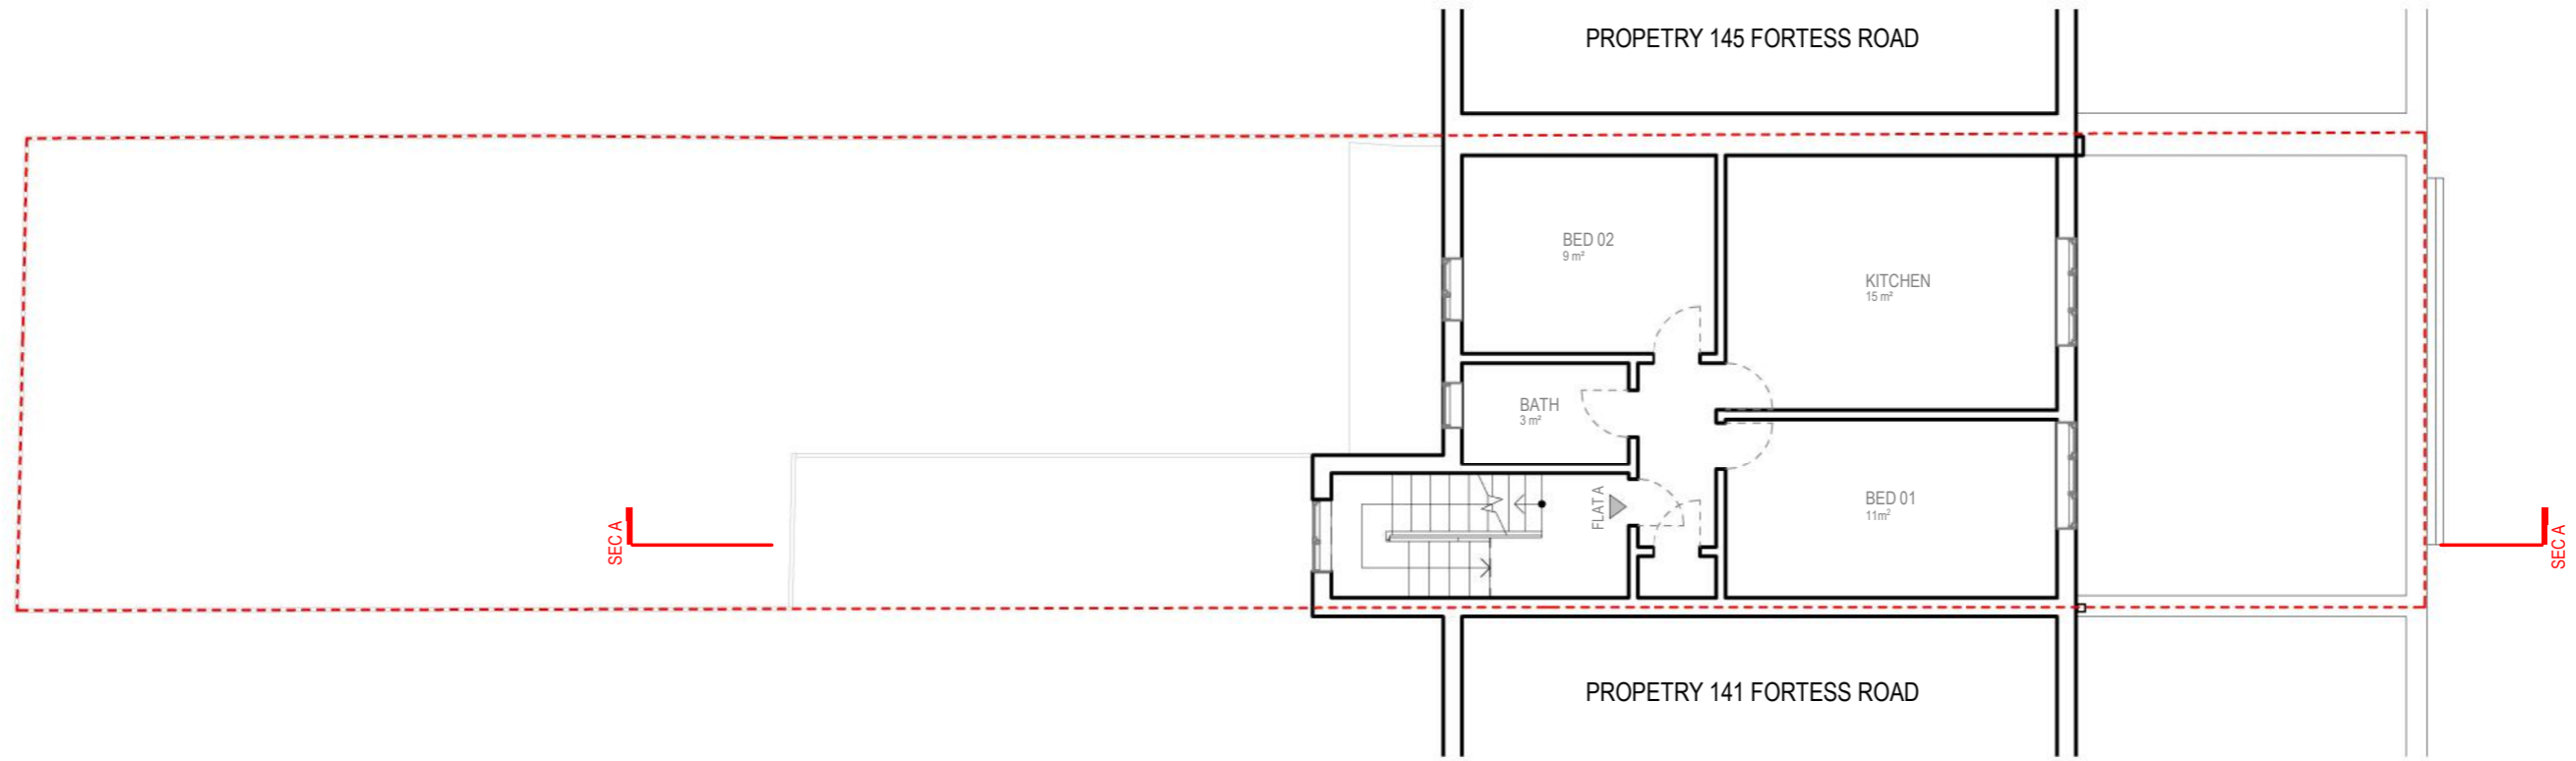

FIRST FLOOR

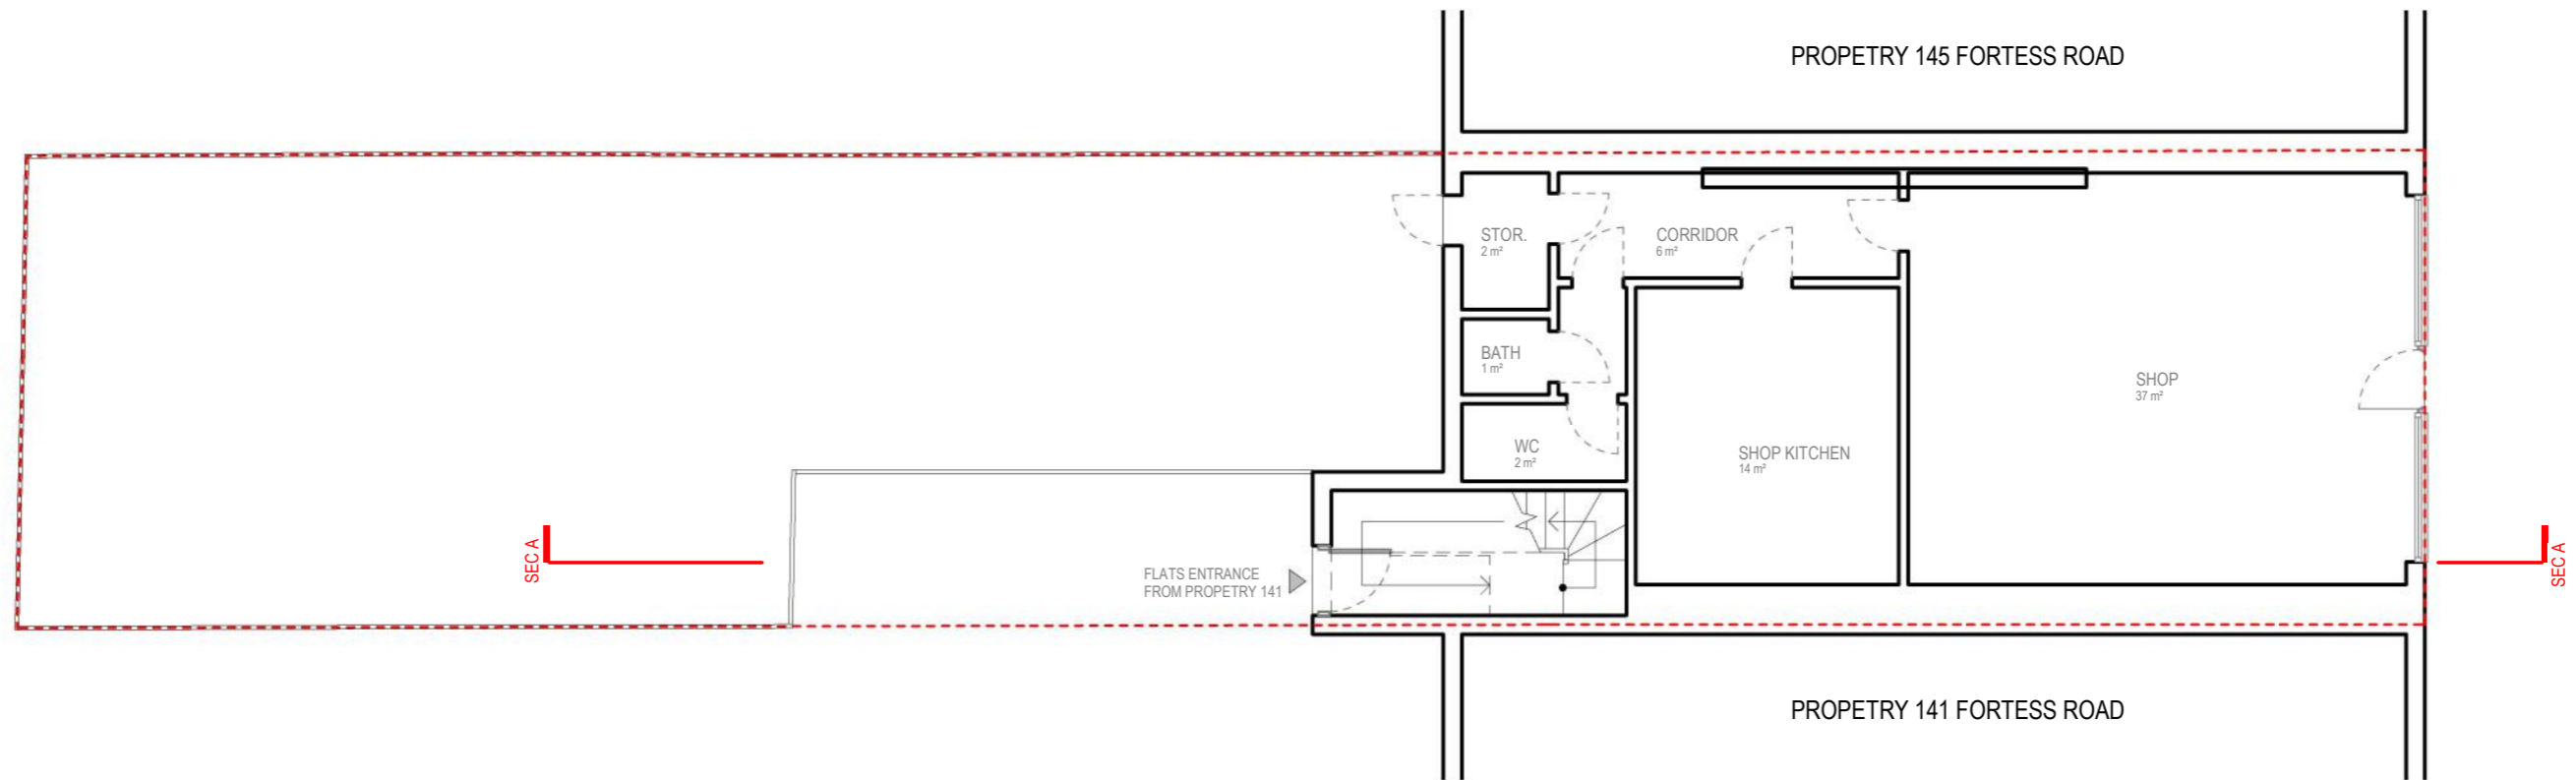

GROUND FLOOR

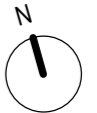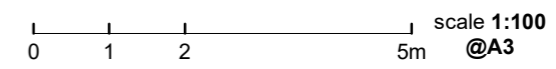


**Redwoods**


adress. 4 Grosvenor way - E5 9ND - London.  
 tel. 0203781 8008  
 mail. office@redwoodsprojects.co.uk  
 web. www.redwoodsprojects.co.uk

Any errors on Dimensions to be reported to the Architect prior to commencement of Works. Dimensions and areas are based on survey information. This drawing is copyright © Redwoods Projects. All dimensions to be checked on site Prior work,

ADDRESS: 143 FORTESS ROAD, LONDON, NW5 2HR  
 TITLE: EXISTING DRAWINGS FLOOR PLANS  
 PROJECT No 478 | Date: 2021-01-06  
 NAME: **E01** REV A

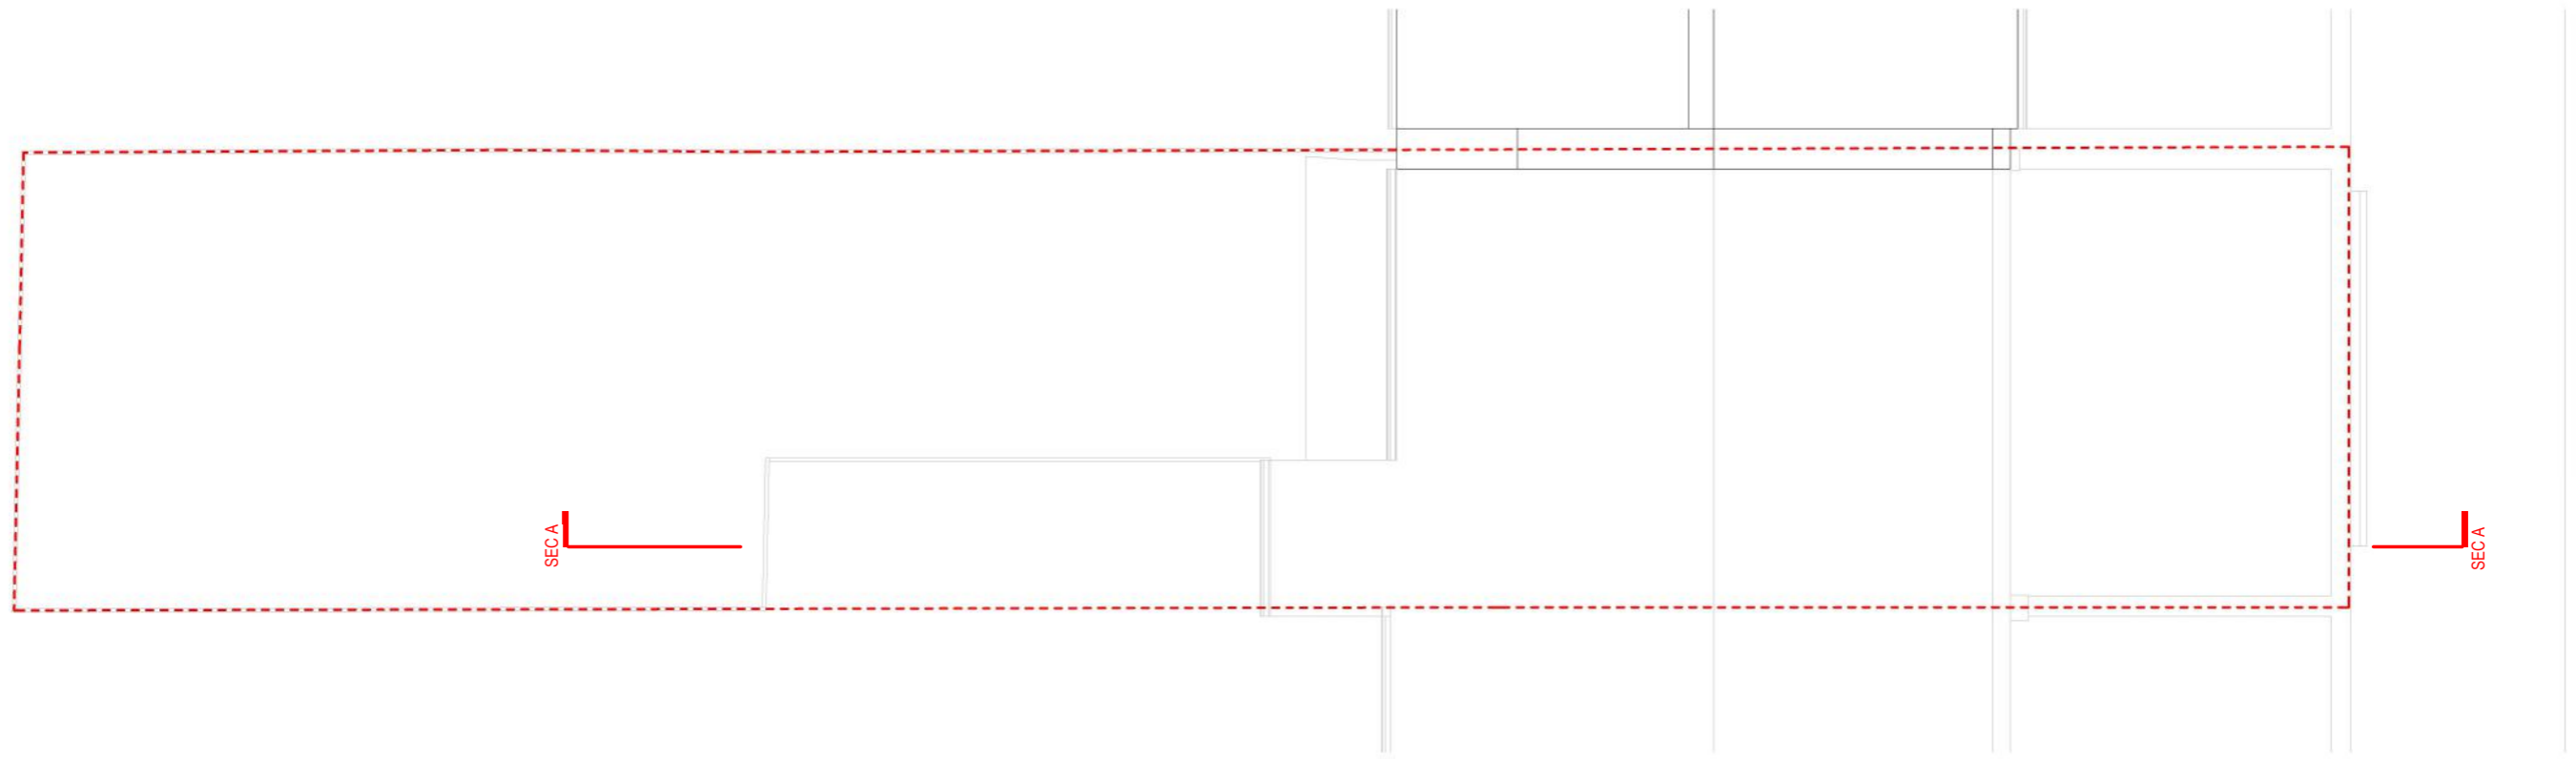


**ROOF PLAN**

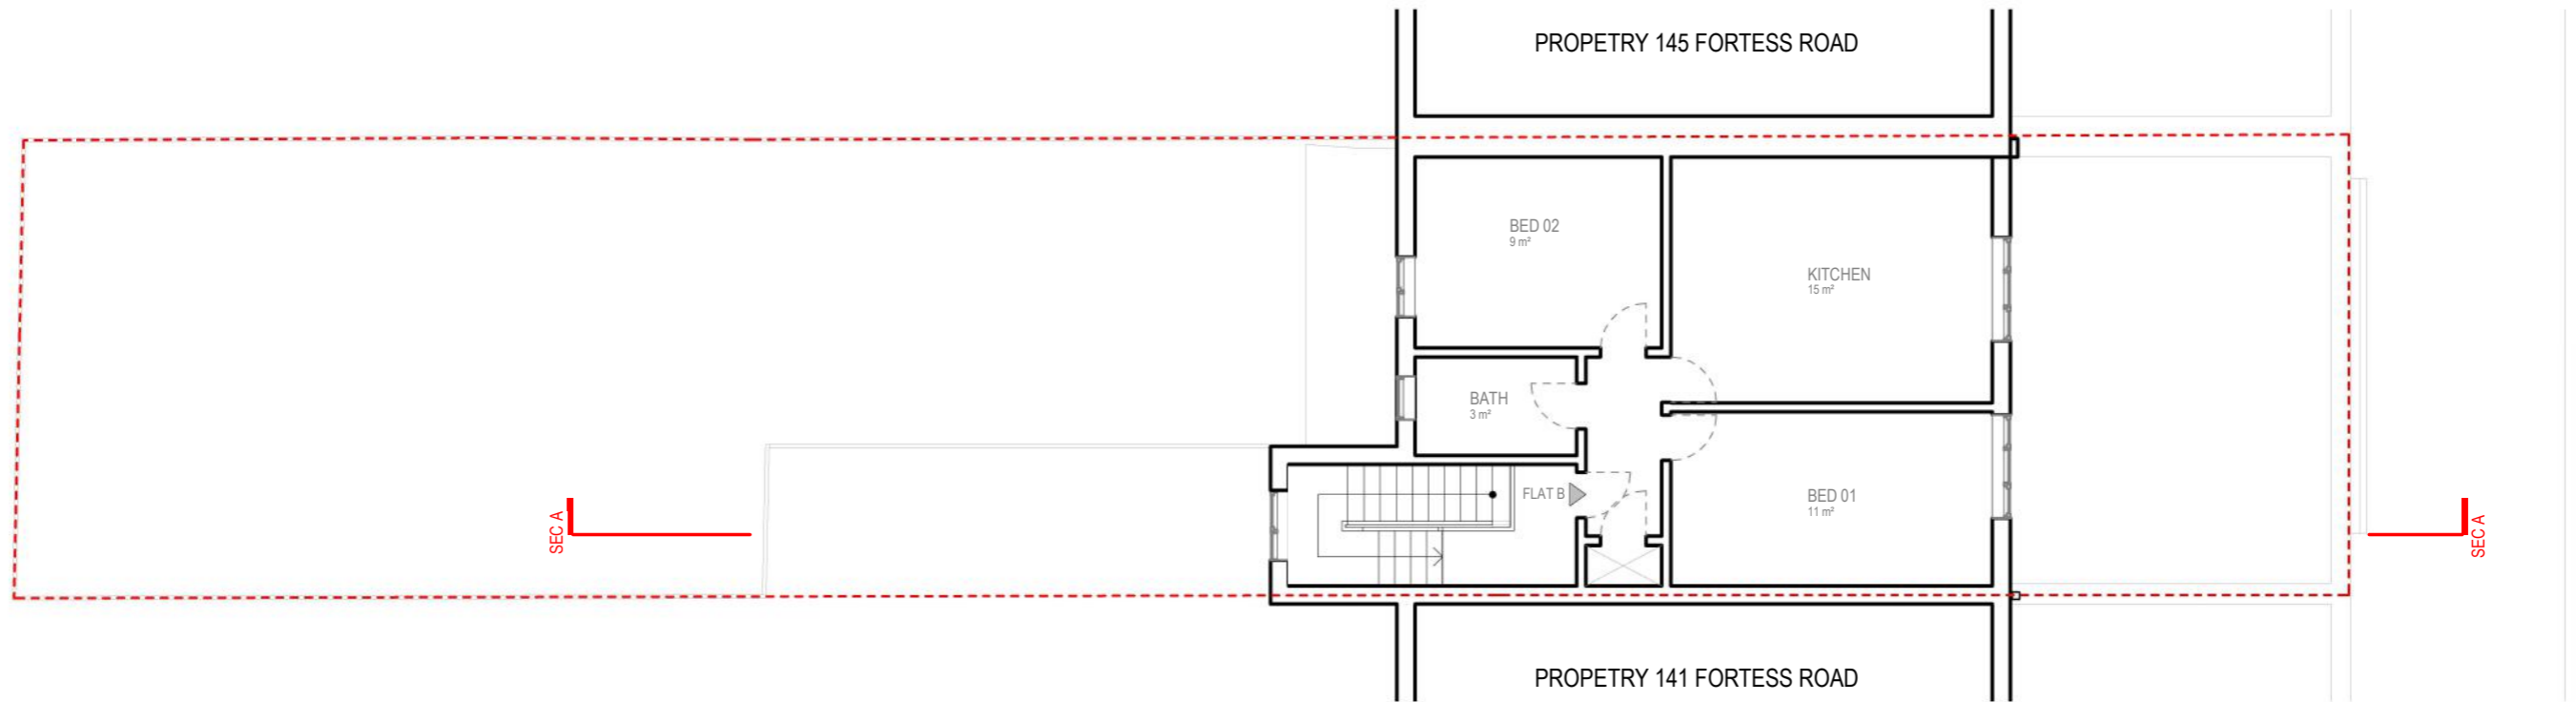

**SECOND FLOOR**

0 1 2 5m scale 1:100 @A3

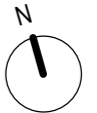


**Redwoods**


adress. 4 Grosvenor way - E5 9ND - London.  
 tel. 0203781 8008  
 mail. office@redwoodsprojects.co.uk  
 web. www.redwoodsprojects.co.uk

Any errors on Dimensions to be reported to the Architect prior to commencement of Works. Dimensions and areas are based on survey information. This drawing is copyright © Redwoods Projects. All dimensions to be checked on site Prior work,

ADDRESS: 143 FORTRESS ROAD, LONDON, NW5 2HR  
 TITLE: EXISTING DRAWINGS FLOOR PLANS  
 PROJECT No 478 | Date: 2021-01-06  
 NAME: **E02** REV A

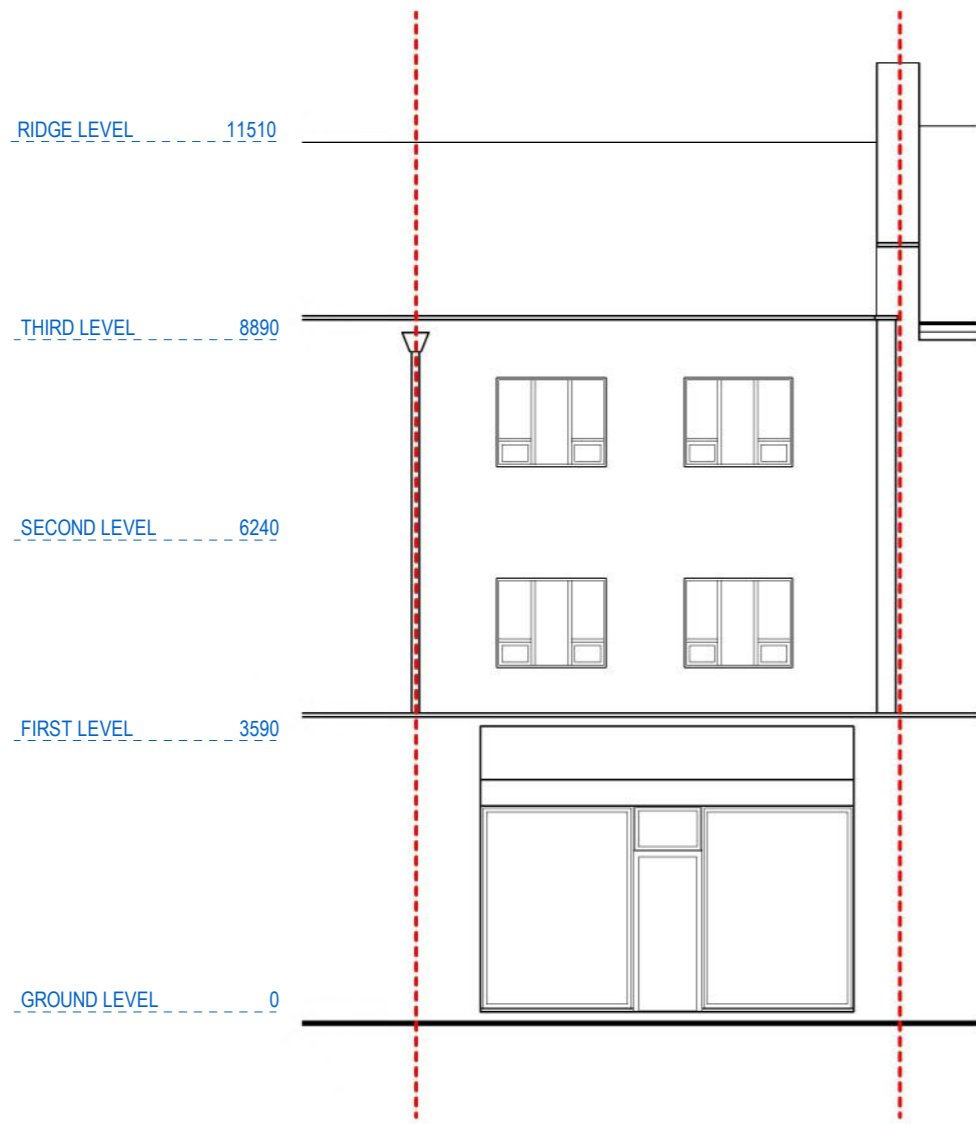

**FRONT ELEVATION**

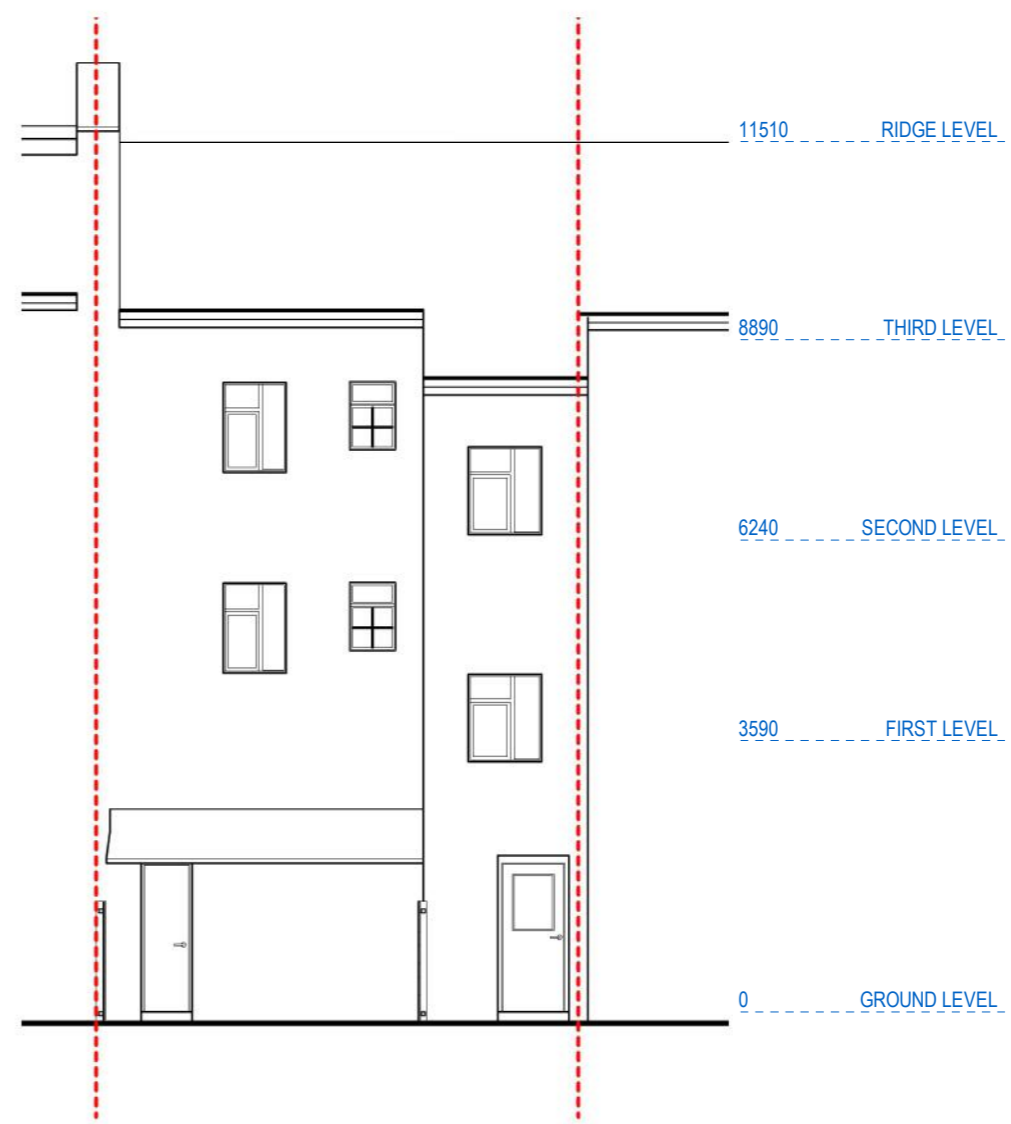

**REAR ELEVATION**


0 1 2 5m scale 1:100 @A3

**Redwoods**

address. 4 Grosvenor way - E5 9ND - London.  
 tel. 0203781 8008  
 mail. office@redwoodsprojects.co.uk  
 web. www.redwoodsprojects.co.uk

Any errors on Dimensions to be reported to the Architect prior to commencement of Works. Dimensions and areas are based on survey information. This drawing is copyright © Redwoods Projects. All dimensions to be checked on site Prior work,

ADDRESS: 143 FORTRESS ROAD, LONDON, NW5 2HR  
 TITLE: EXISTING DRAWINGS ELEVATION  
 PROJECT No 478 | Date: 2021-01-06  
 NAME: **E03** REV A

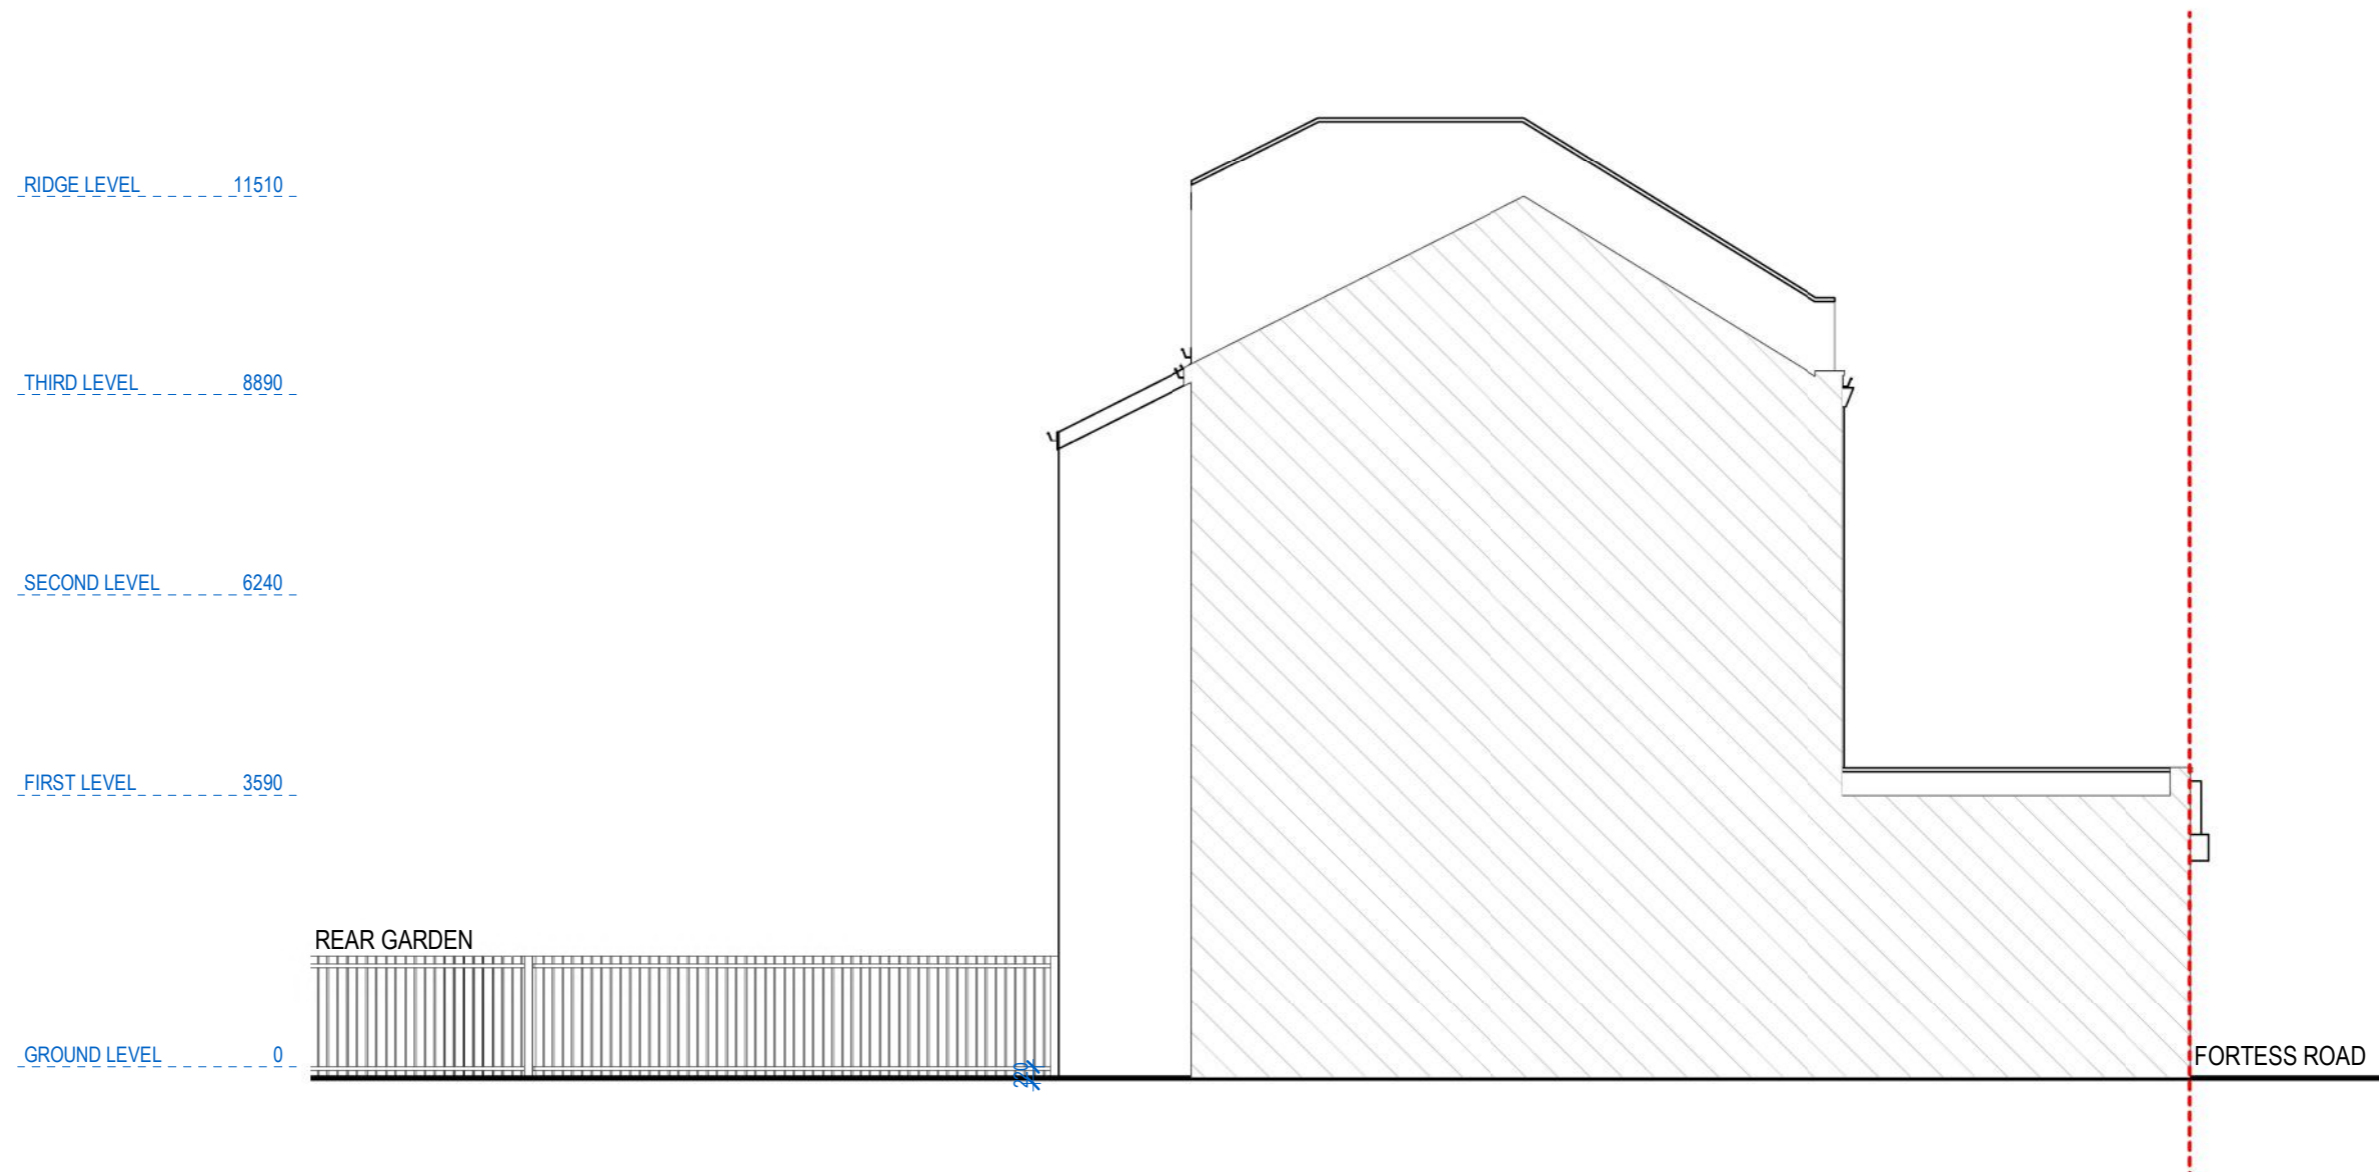

**LEFT SIDE ELEVATION**


0 1 2 5m scale 1:100 @A3




adress. 4 Grosvenor way - E5 9ND - London.  
 tel. 0203781 8008  
 mail. office@redwoodsprojects.co.uk  
 web. www.redwoodsprojects.co.uk

Any errors on Dimensions to be reported to the Architect prior to commencement of Works. Dimensions and areas are based on survey information. This drawing is copyright © Redwoods Projects. All dimensions to be checked on site Prior work,

ADDRESS: 143 FORTRESS ROAD, LONDON, NW5 2HR  
 TITLE: EXISTING DRAWINGS ELEVATIONS  
 PROJECT No 478 | Date: 2021-01-06  
 NAME: **E04** REV A

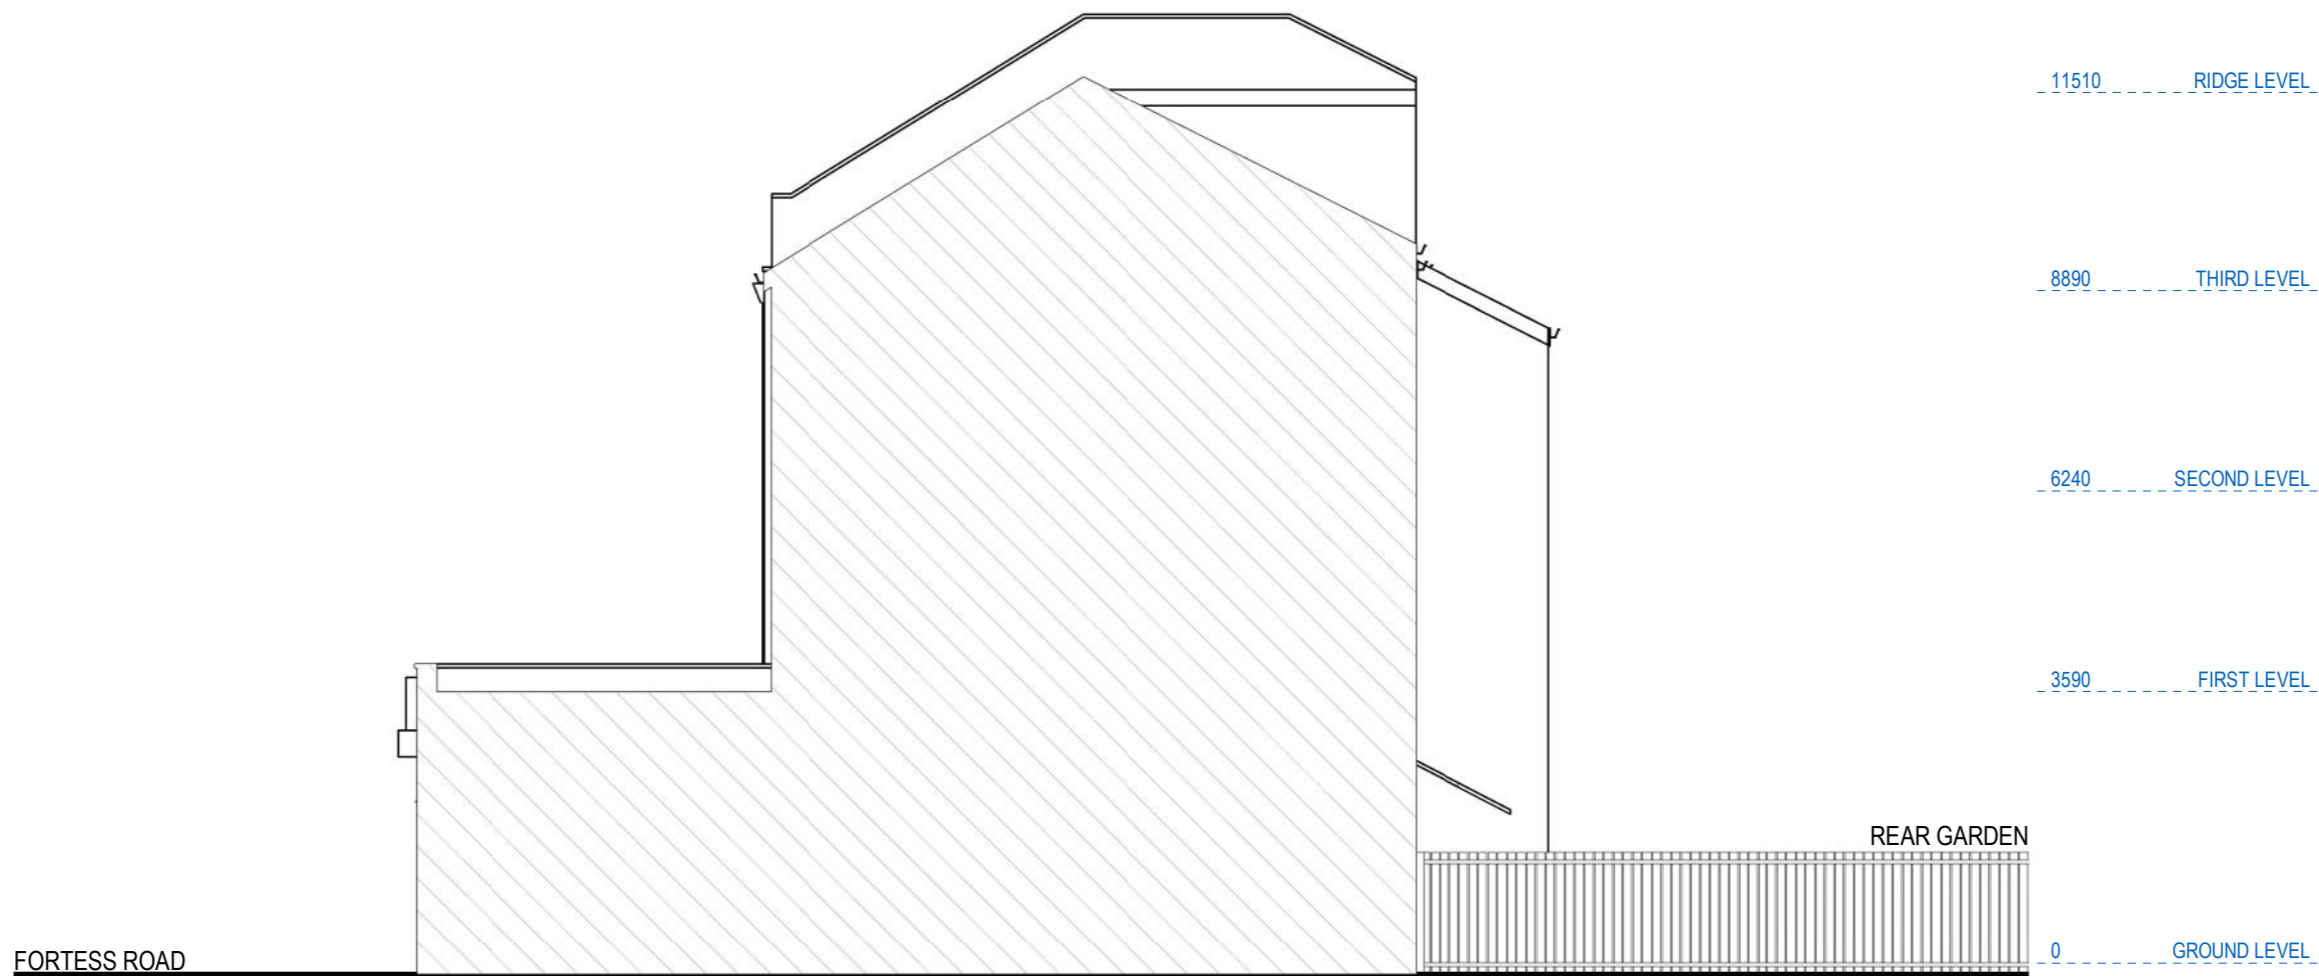


**RIGHT SIDE ELEVATION**

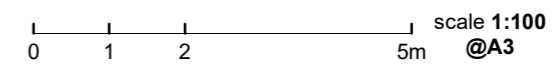

*adress.* 4 Grosvenor way - E5 9ND - London.  
*tel.* 0203781 8008  
*mail.* office@redwoodsprojects.co.uk  
*web.* www.redwoodsprojects.co.uk

Any errors on Dimensions to be reported to the Architect prior to commencement of Works. Dimensions and areas are based on survey information. This drawing is copyright © Redwoods Projects. All dimensions to be checked on site Prior work,

ADDRESS: 143 FORTESS ROAD, LONDON, NW5 2HR  
 TITLE: EXISTING DRAWINGS ELEVATIONS  
 PROJECT No 478 | Date: 2021-01-06  
 NAME: **E05** REV A

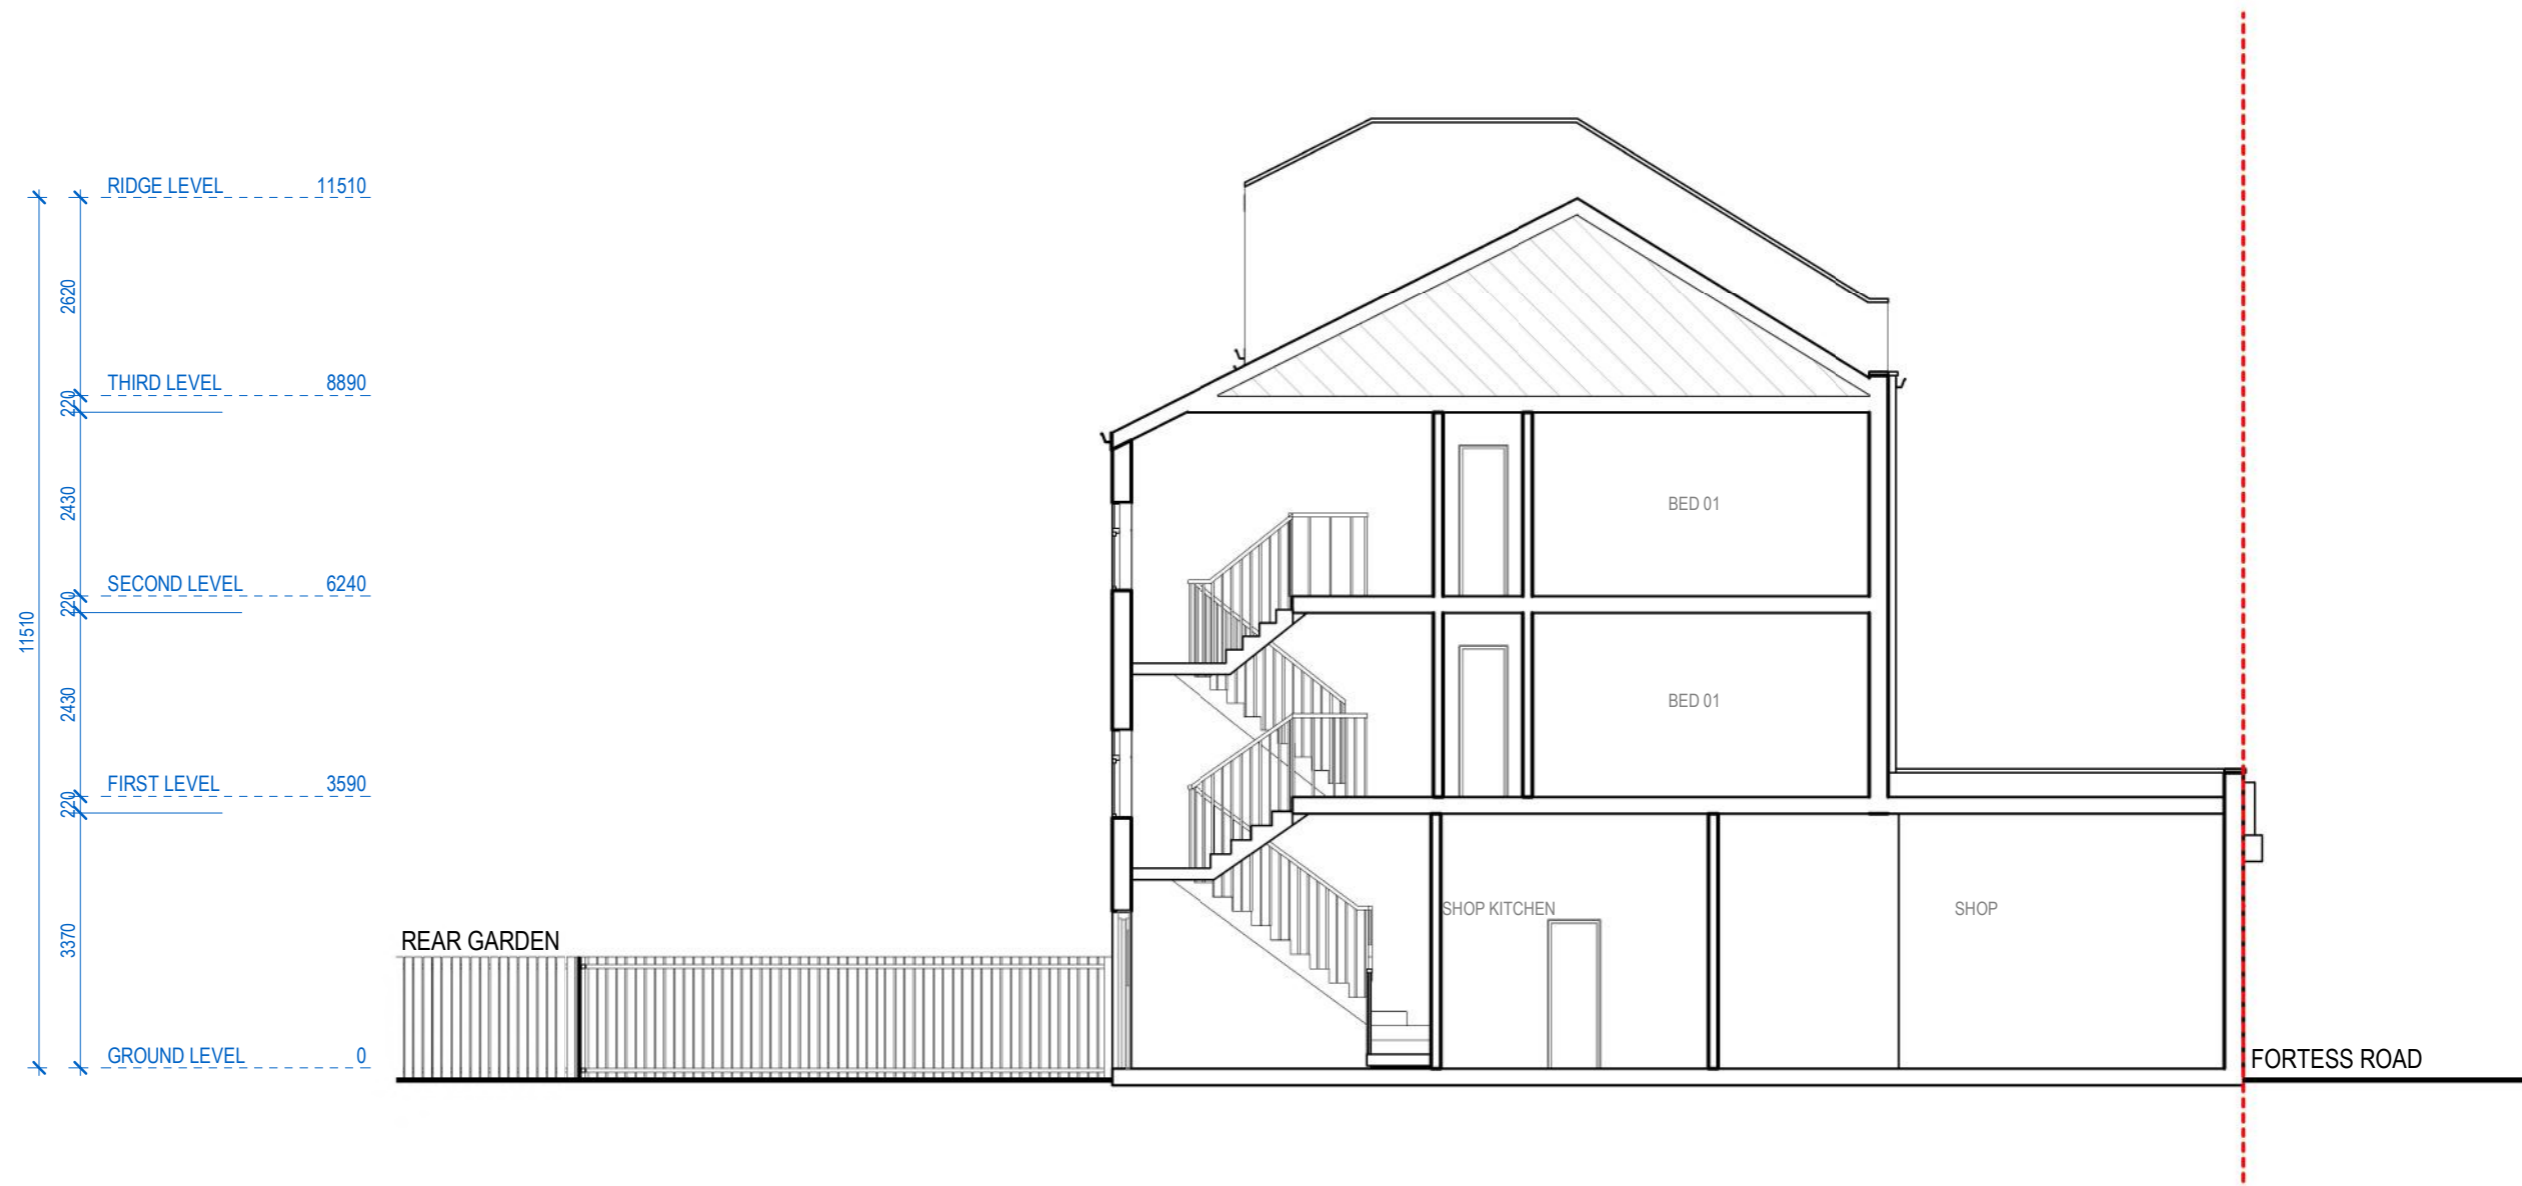

**SECTION AA**


0 1 2 5m scale 1:100 @A3

**Redwoods**


adress. 4 Grosvenor way - E5 9ND - London.  
 tel. 0203781 8008  
 mail. office@redwoodsprojects.co.uk  
 web. www.redwoodsprojects.co.uk

Any errors on Dimensions to be reported to the Architect prior to commencement of Works. Dimensions and areas are based on survey information. This drawing is copyright © Redwoods Projects. All dimensions to be checked on site Prior work,

ADDRESS: 143 FORTRESS ROAD, LONDON, NW5 2HR  
 TITLE: EXISTING DRAWINGS SECTIONS  
 PROJECT No 478 | Date: 2021-01-06  
 NAME: **E06** REV A

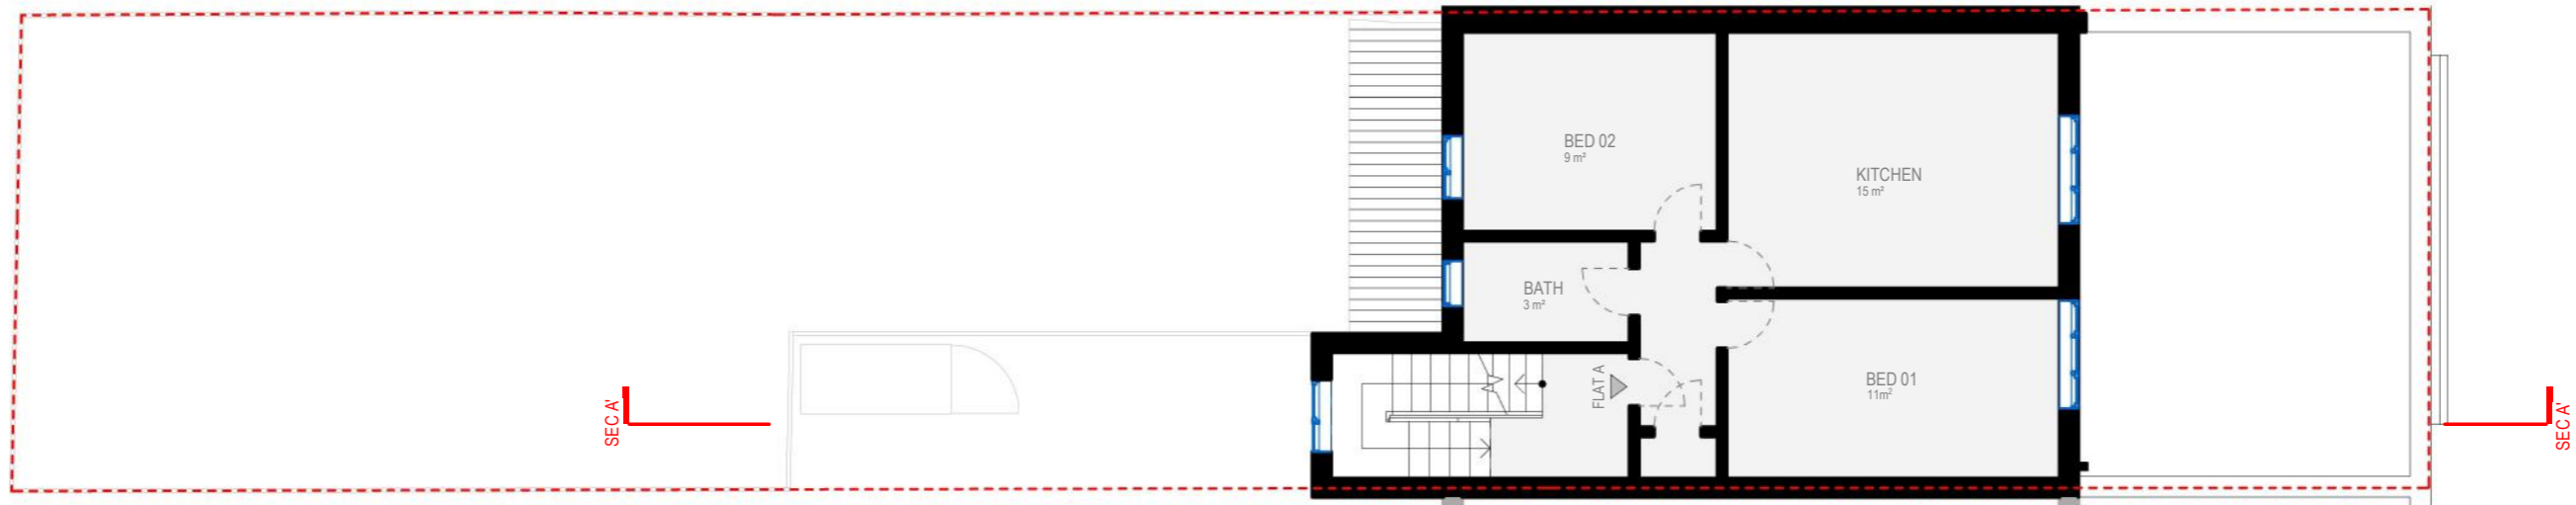

FIRST FLOOR

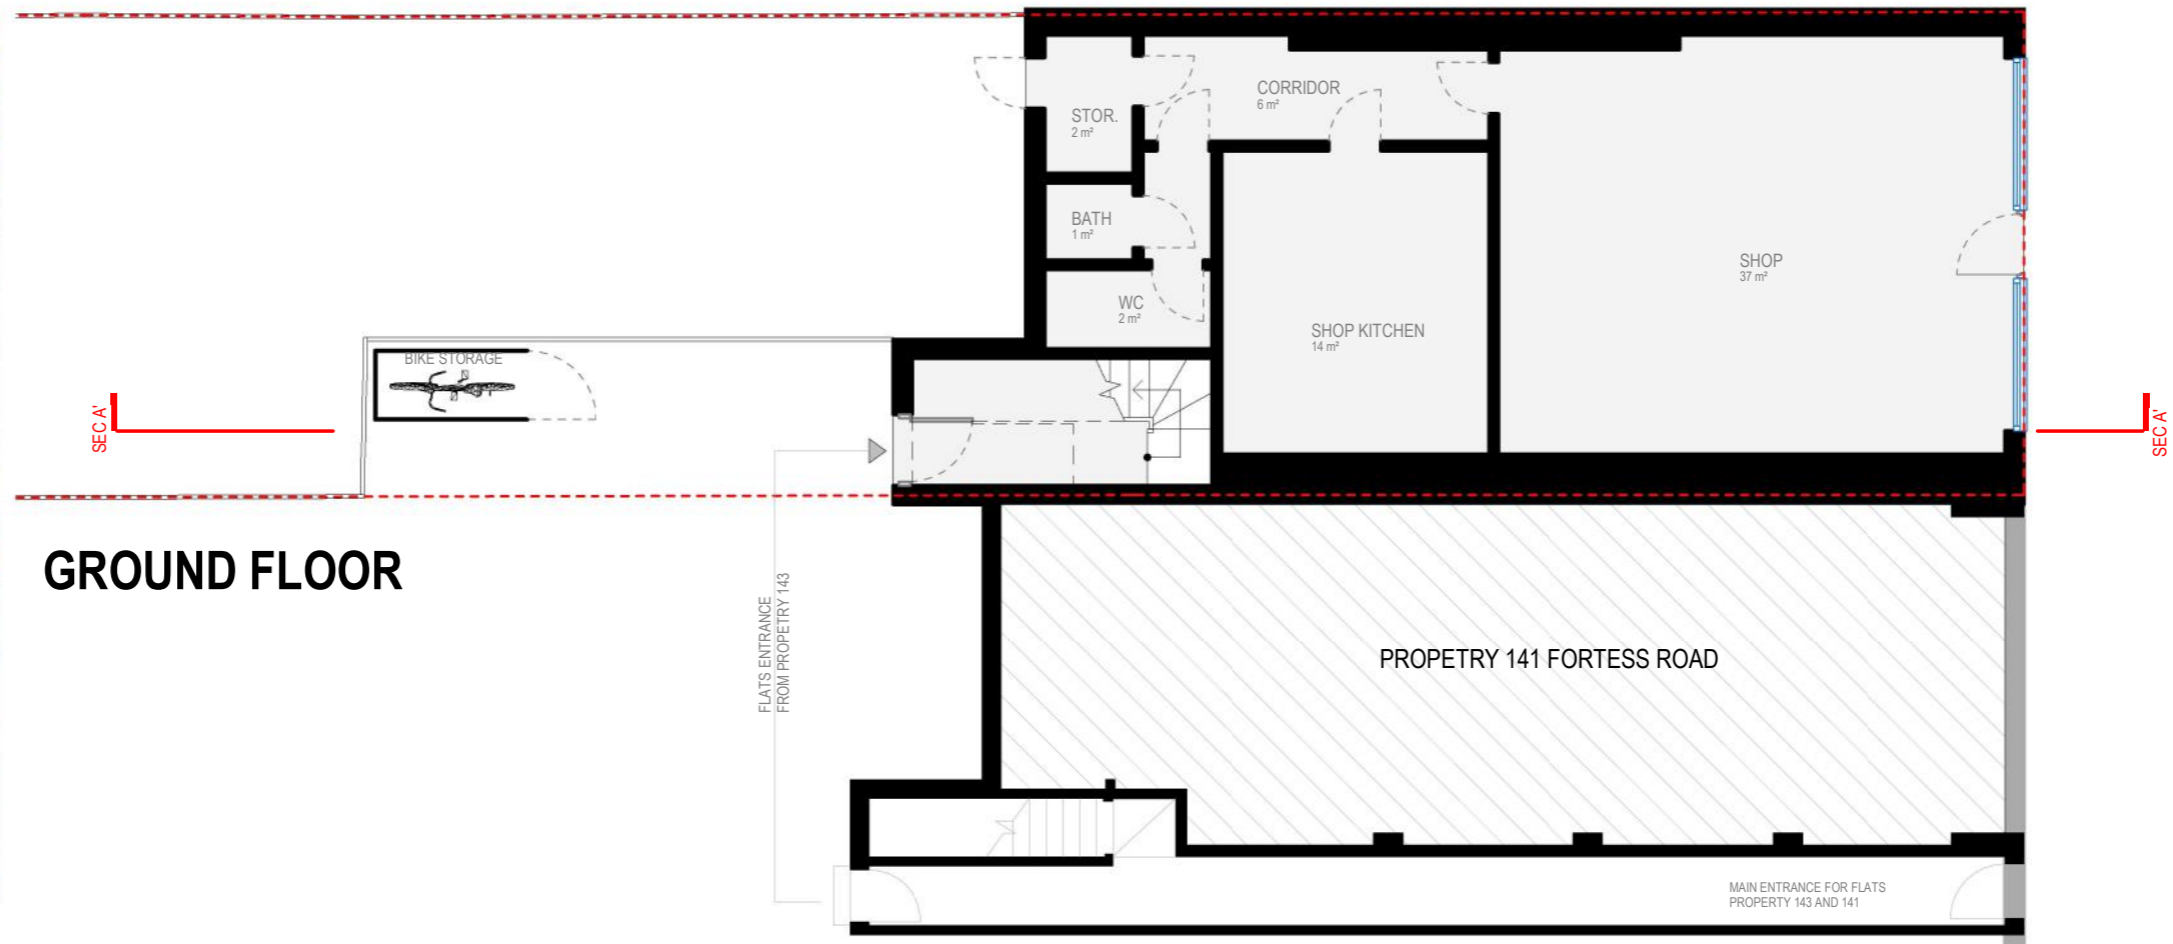

GROUND FLOOR

0 1 2 5m scale 1:100 @A3




**Redwoods**

address. 4 Grosvenor way - E5 9ND - London.  
 tel. 0203781 8008  
 mail. office@redwoodsprojects.co.uk  
 web. www.redwoodsprojects.co.uk


Any errors on Dimensions to be reported to the Architect prior to commencement of Works. Dimensions and areas are based on survey information. This drawing is copyright © Redwoods Projects. All dimensions to be checked on site Prior work,

ADDRESS: 143 FORTRESS ROAD, LONDON, NW5 2HR  
 TITLE: PROPOSED DRAWINGS FLOOR PLANS  
 PROJECT No 478 | Date: 2021-01-06  
 NAME: **P01** REV A




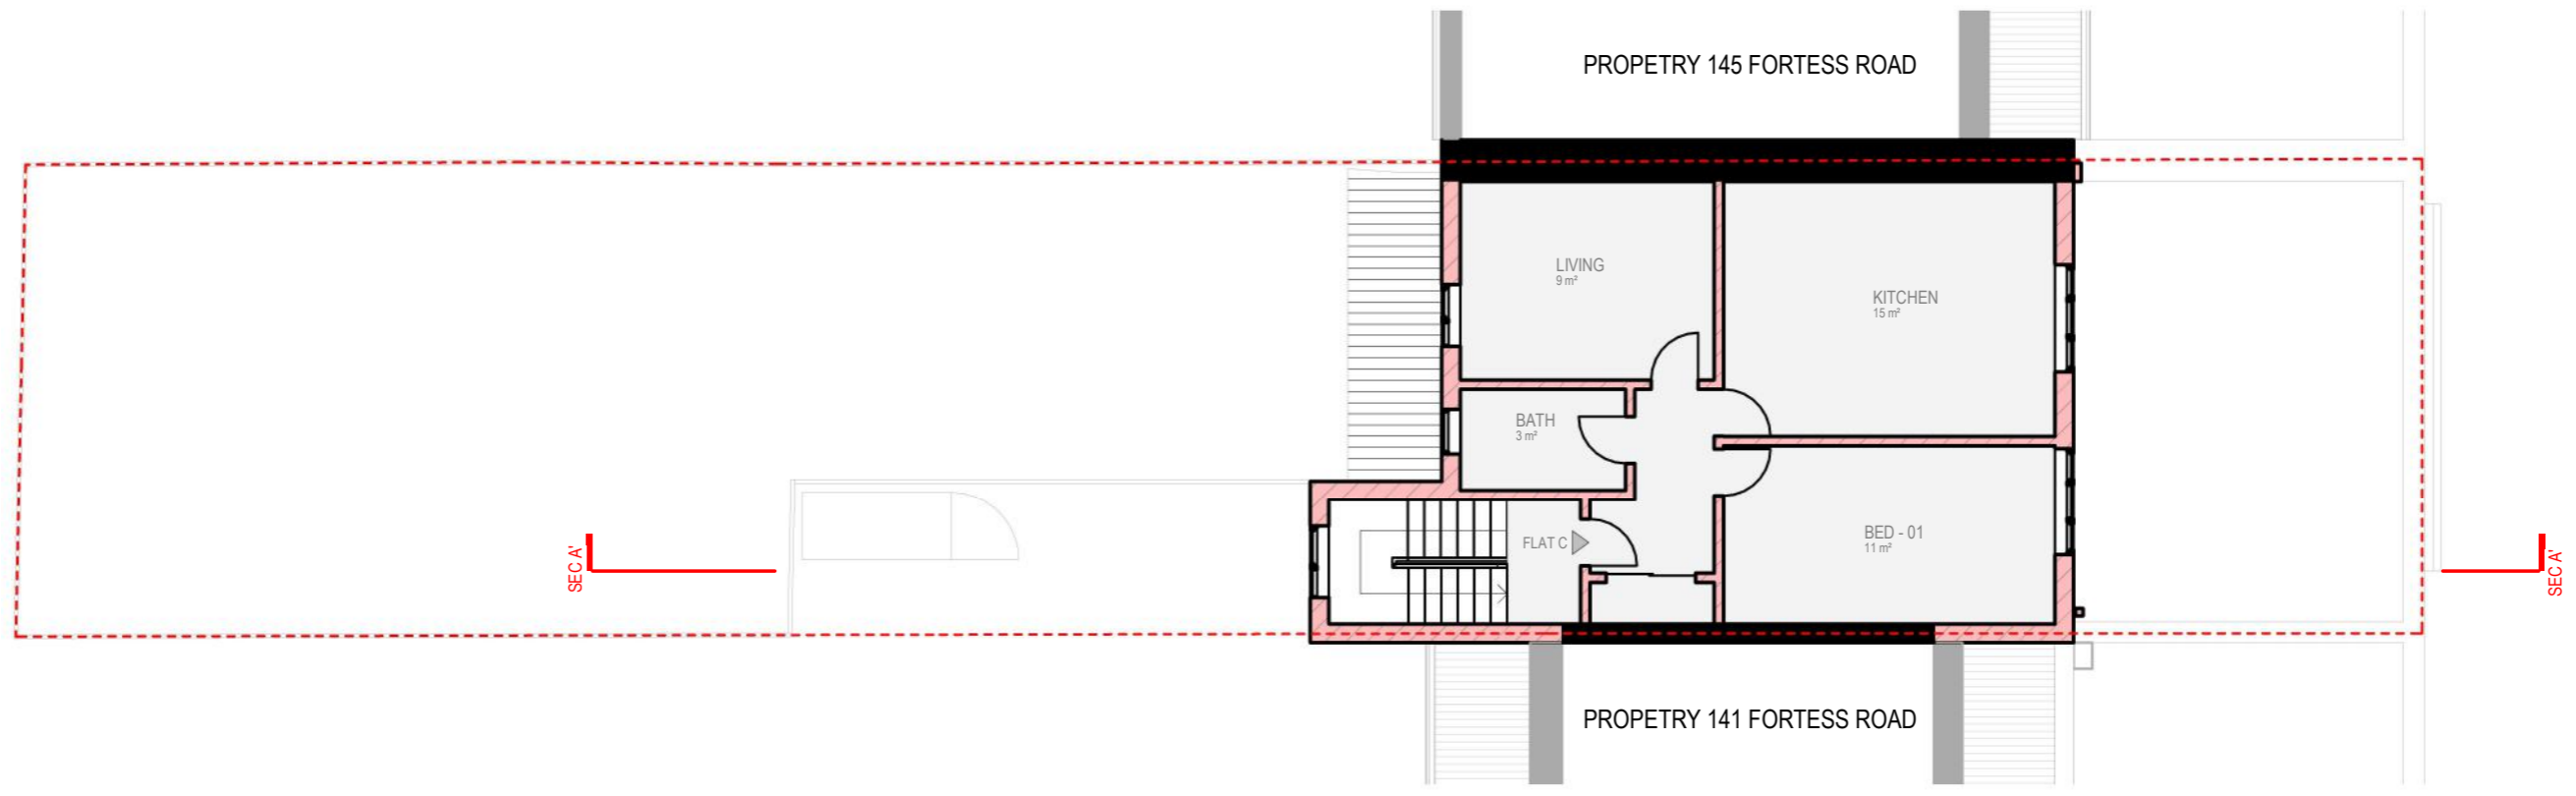


**THIRD FLOOR**

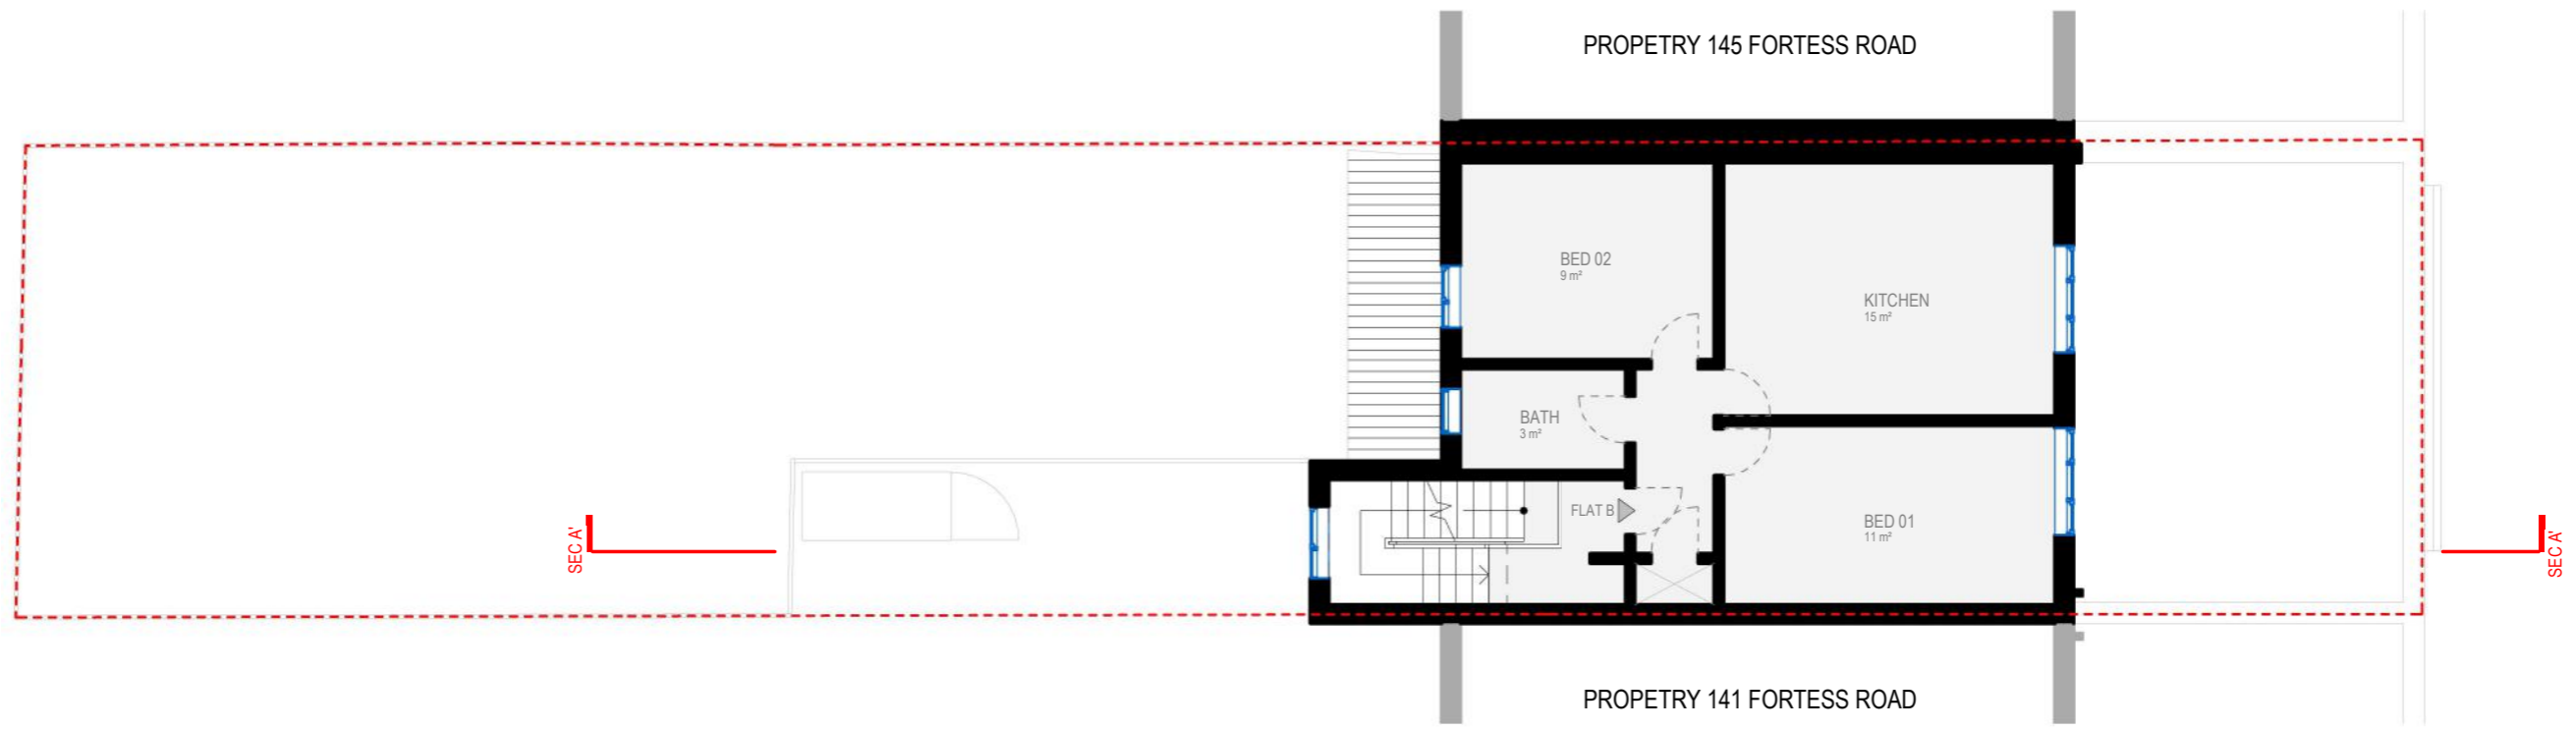

**SECOND FLOOR**


FLAT C **44.50m<sup>2</sup>**

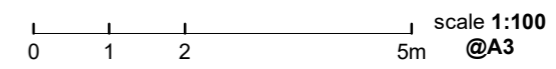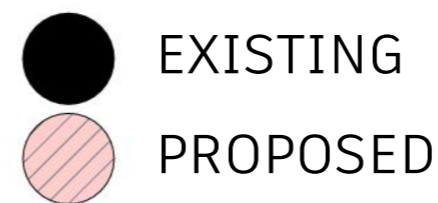

**Redwoods**  
 address. 4 Grosvenor way - E5 9ND - London.  
 tel. 0203781 8008  
 mail. office@redwoodsprojects.co.uk  
 web. www.redwoodsprojects.co.uk


Any errors on Dimensions to be reported to the Architect prior to commencement of Works. Dimensions and areas are based on survey information. This drawing is copyright © Redwoods Projects. All dimensions to be checked on site Prior work,

ADDRESS: 143 FORTESS ROAD, LONDON, NW5 2HR  
 TITLE: PROPOSED DRAWINGS FLOOR PLANS  
 PROJECT No 478 | Date: 2021-01-06  
 NAME: **P02** REV A

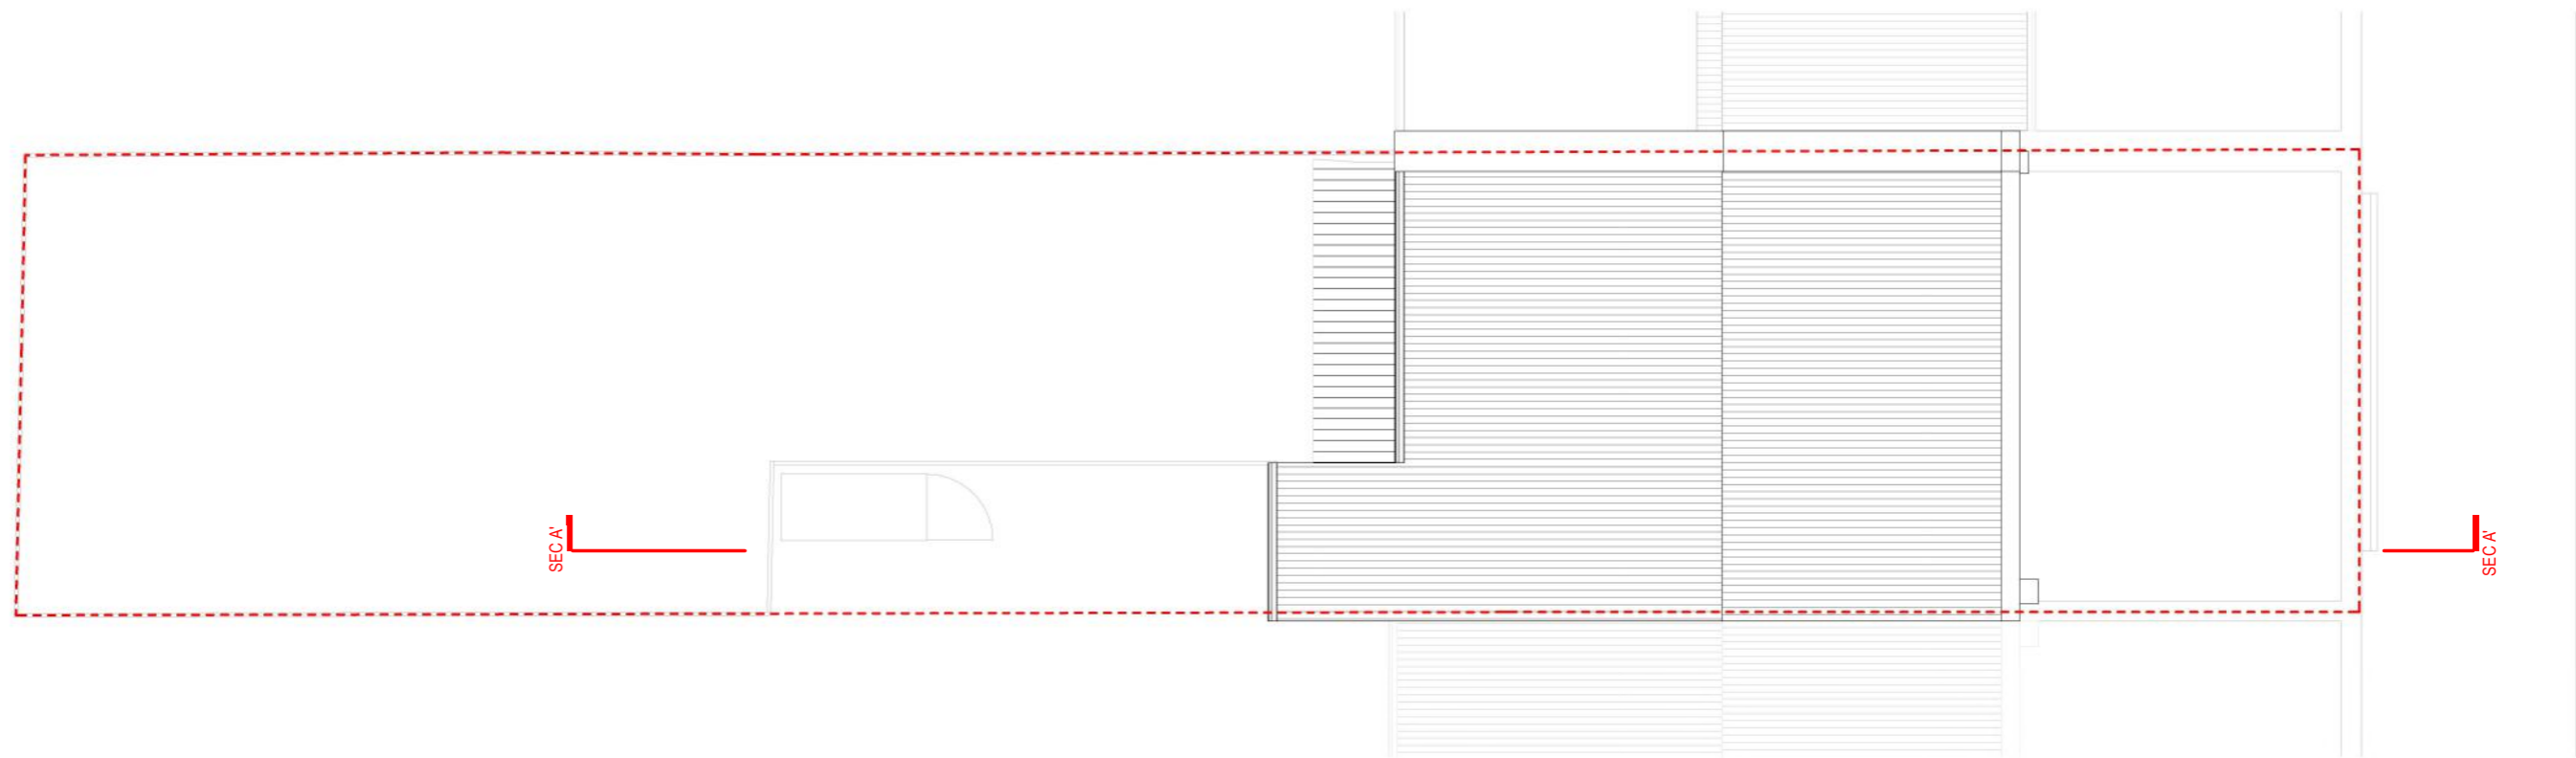

**ROOF PLAN**


0 1 2 5m scale 1:100 @A3

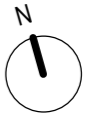


address. 4 Grosvenor way - E5 9ND - London.  
 tel. 0203781 8008  
 mail. office@redwoodsprojects.co.uk  
 web. www.redwoodsprojects.co.uk

Any errors on Dimensions to be reported to the Architect prior to commencement of Works. Dimensions and areas are based on survey information. This drawing is copyright © Redwoods Projects. All dimensions to be checked on site Prior work,

ADDRESS: 143 FORTRESS ROAD,  
 LONDON, NW5 2HR  
 TITLE: PROPOSED DRAWINGS  
 FLOOR PLANS  
 PROJECT No 478 | Date: 2021-01-06  
 NAME: **P03** REV A

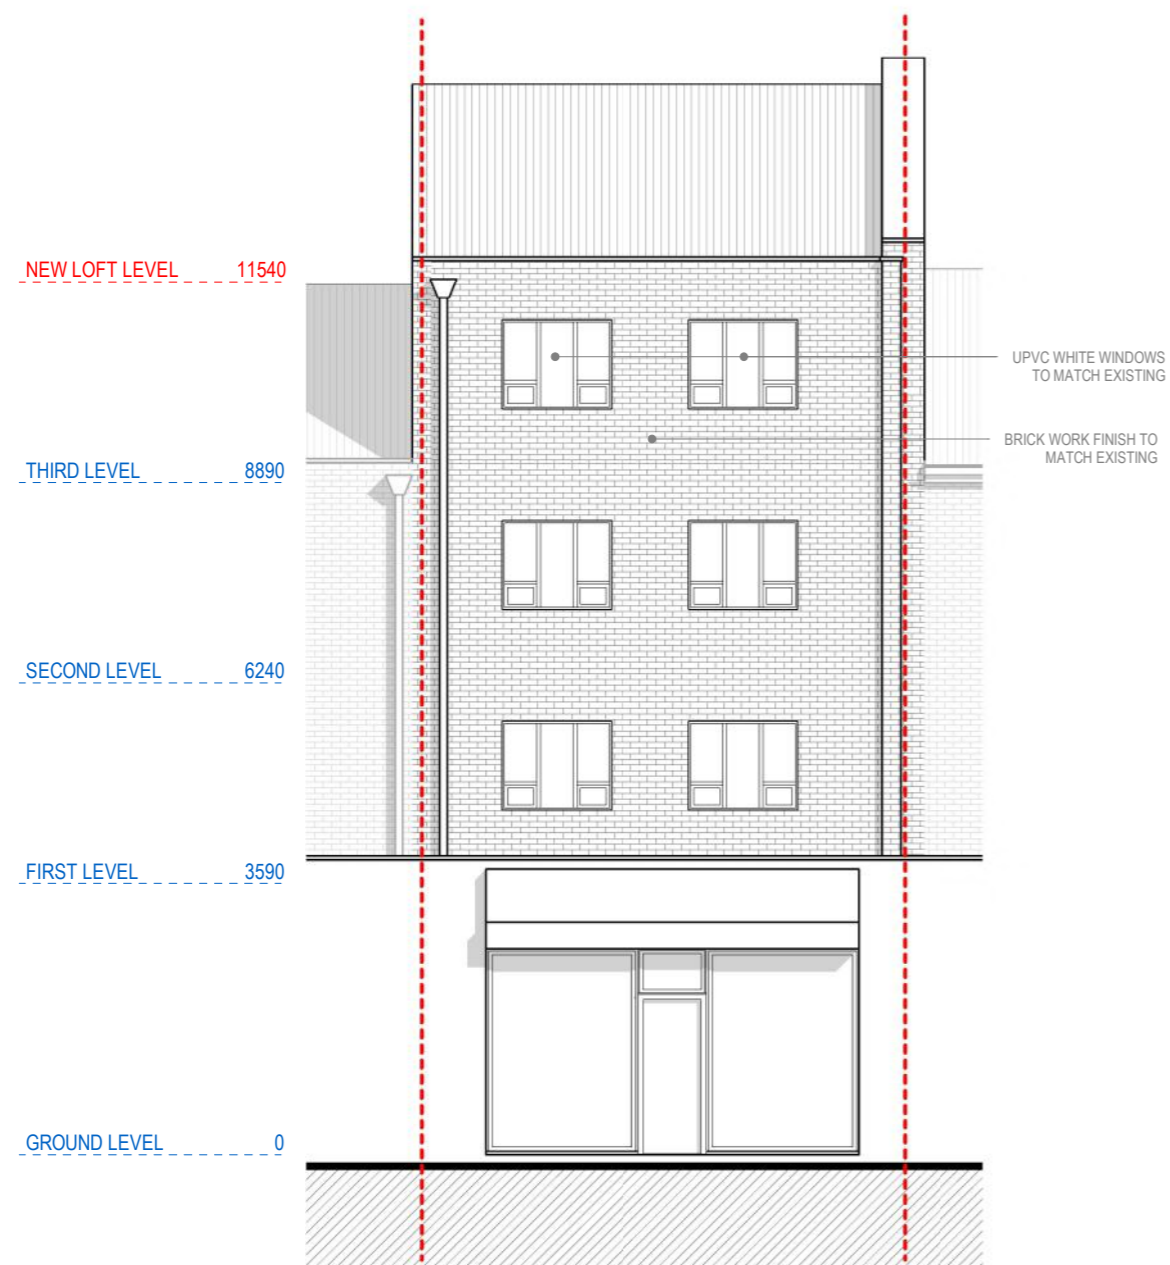

**FRONT ELEVATION**

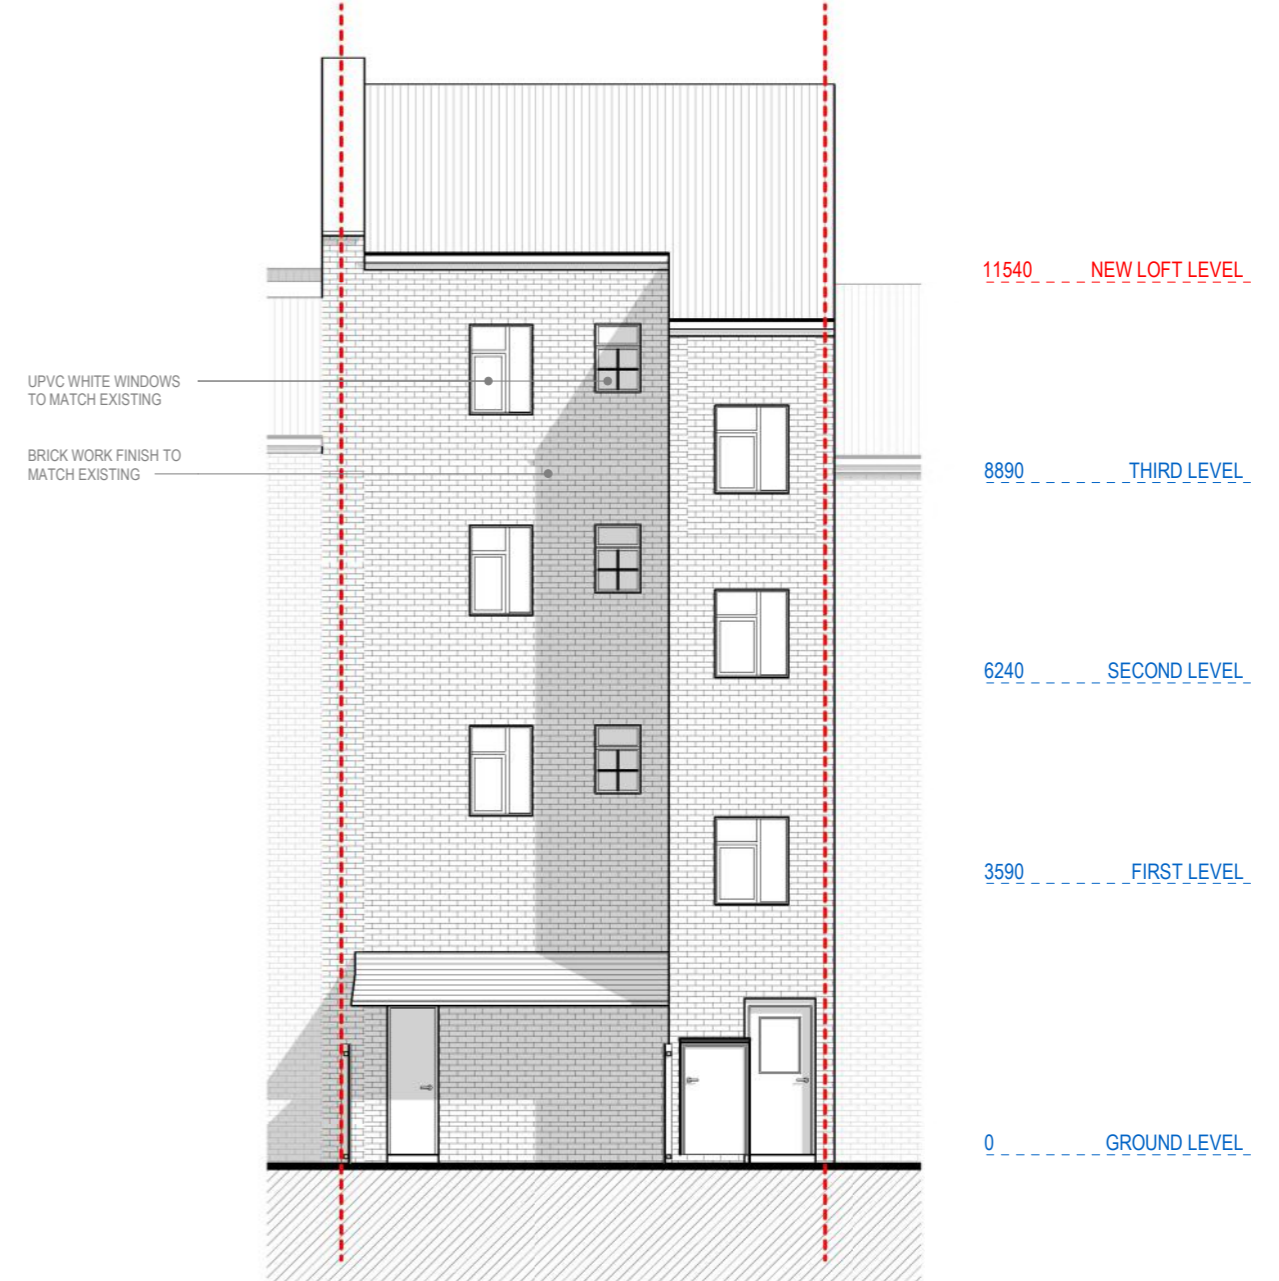

**REAR ELEVATION**


0 1 2 5m scale 1:100 @A3



adress. 4 Grosvenor way - E5 9ND - London.  
 tel. 0203781 8008  
 mail. office@redwoodsprojects.co.uk  
 web. www.redwoodsprojects.co.uk

Any errors on Dimensions to be reported to the Architect prior to commencement of Works. Dimensions and areas are based on survey information. This drawing is copyright © Redwoods Projects. All dimensions to be checked on site Prior work,

ADDRESS: 143 FORTRESS ROAD, LONDON, NW5 2HR  
 TITLE: PROPOSED DRAWINGS ELEVATIONS  
 PROJECT No 478 | Date: 2021-01-06  
 NAME: **P04** REV A

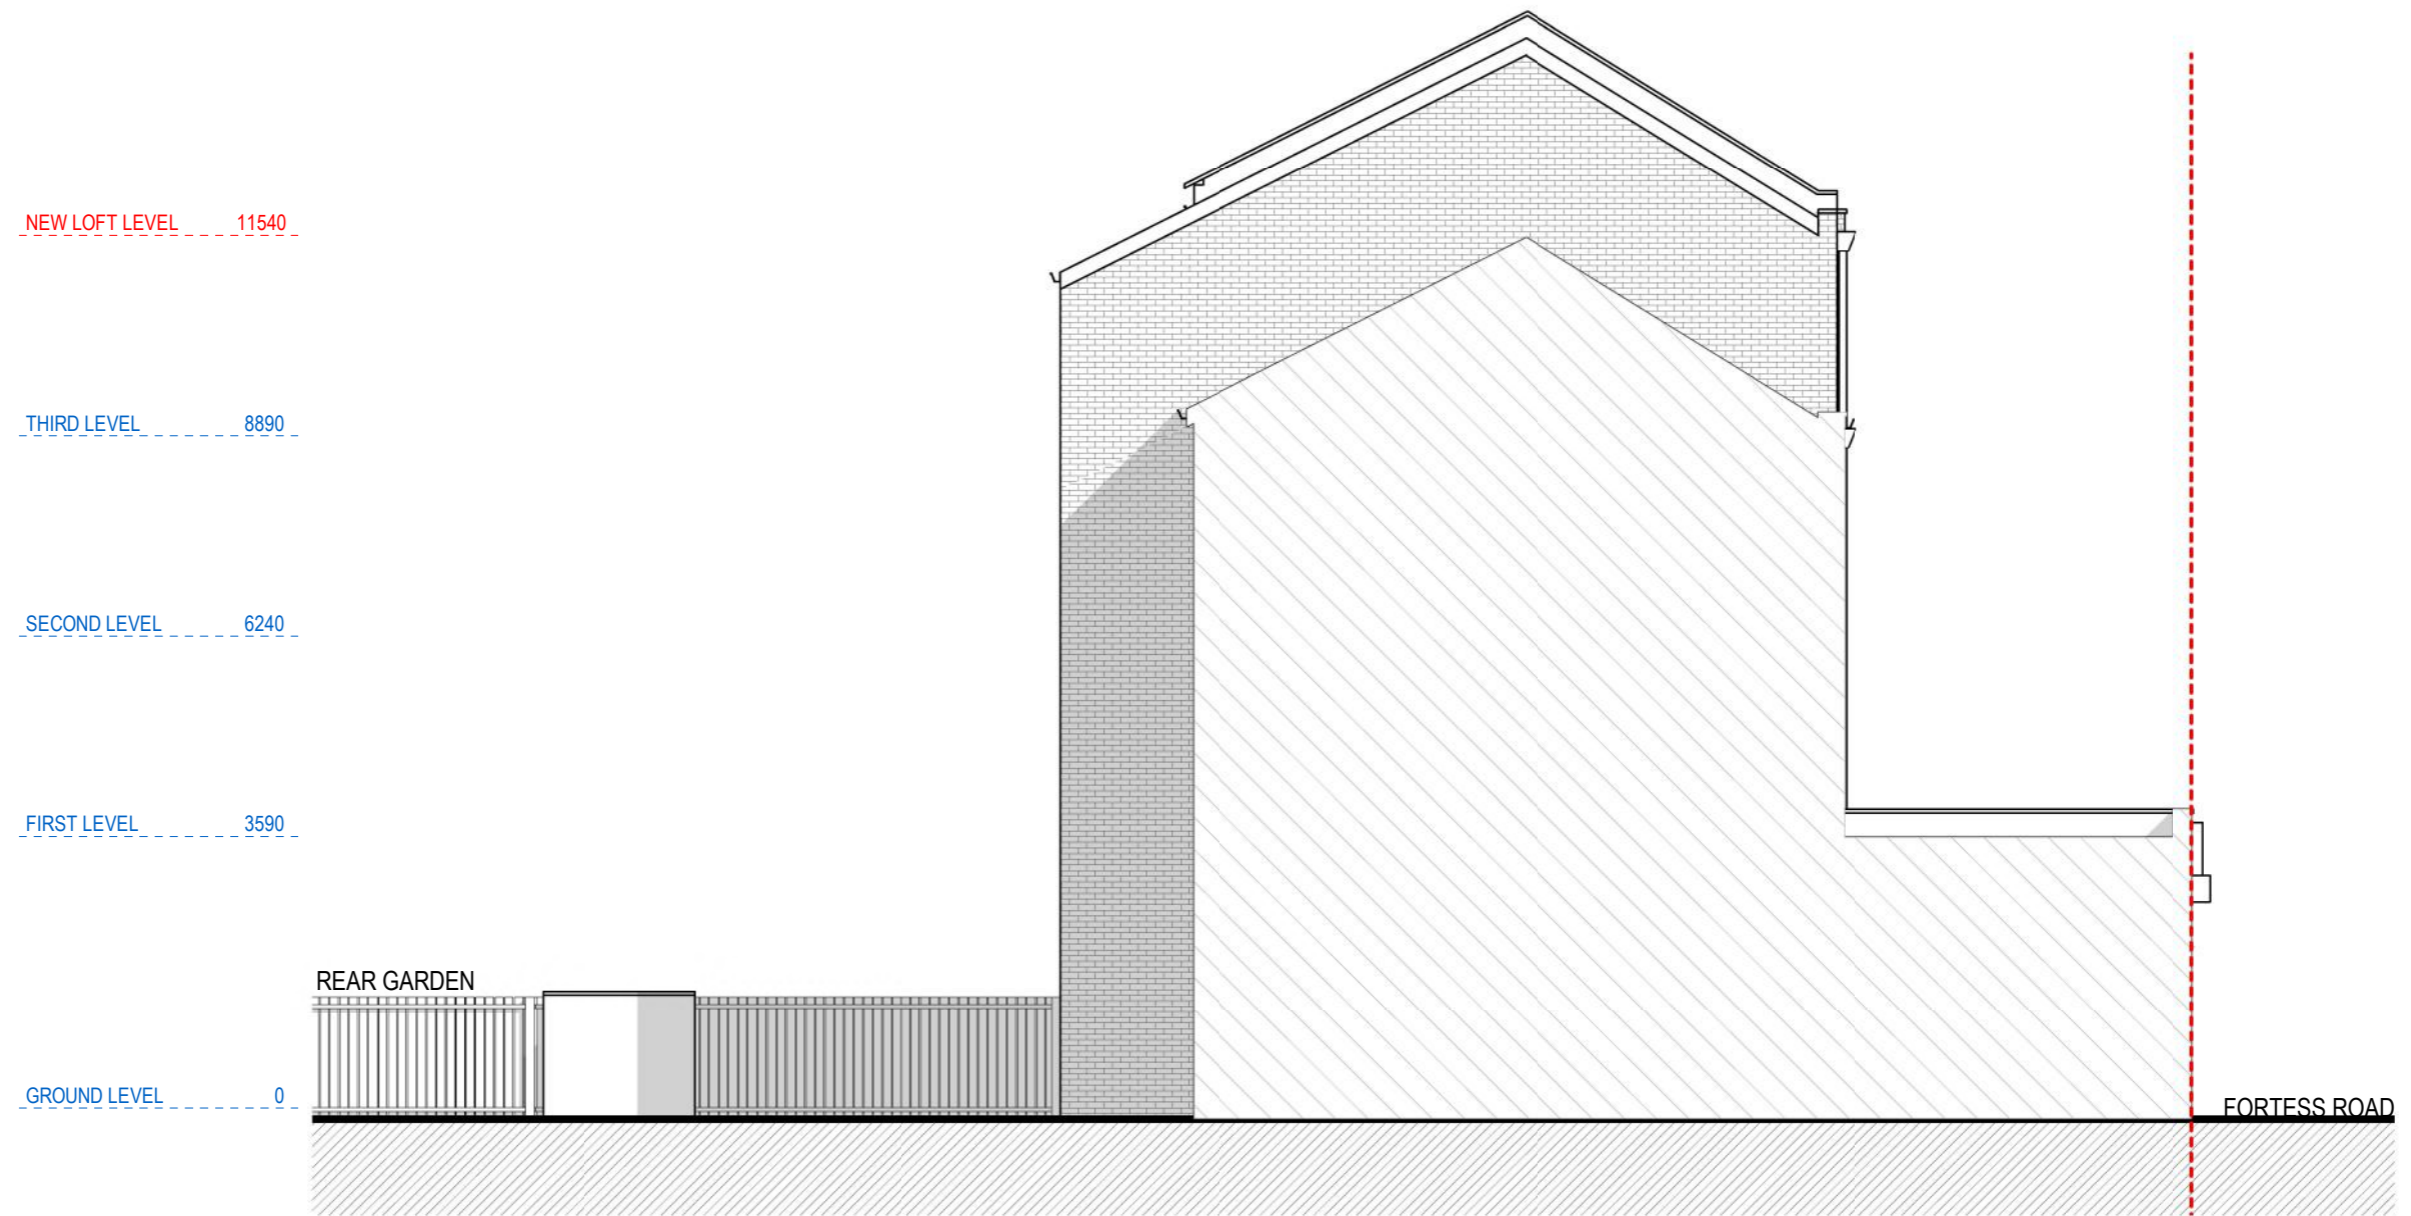

**LEFT SIDE ELEVATION**


0 1 2 5m scale 1:100 @A3

**Redwoods**

adress. 4 Grosvenor way - E5 9ND - London.  
 tel. 0203781 8008  
 mail. office@redwoodsprojects.co.uk  
 web. www.redwoodsprojects.co.uk

Any errors on Dimensions to be reported to the Architect prior to commencement of Works. Dimensions and areas are based on survey information. This drawing is copyright © Redwoods Projects. All dimensions to be checked on site Prior work,

ADDRESS: 143 FORTESS ROAD,  
 LONDON, NW5 2HR  
 TITLE: PROPOSED DRAWINGS  
 ELEVATIONS  
 PROJECT No 478 | Date: 2021-01-06  
 NAME: **P05** REV A

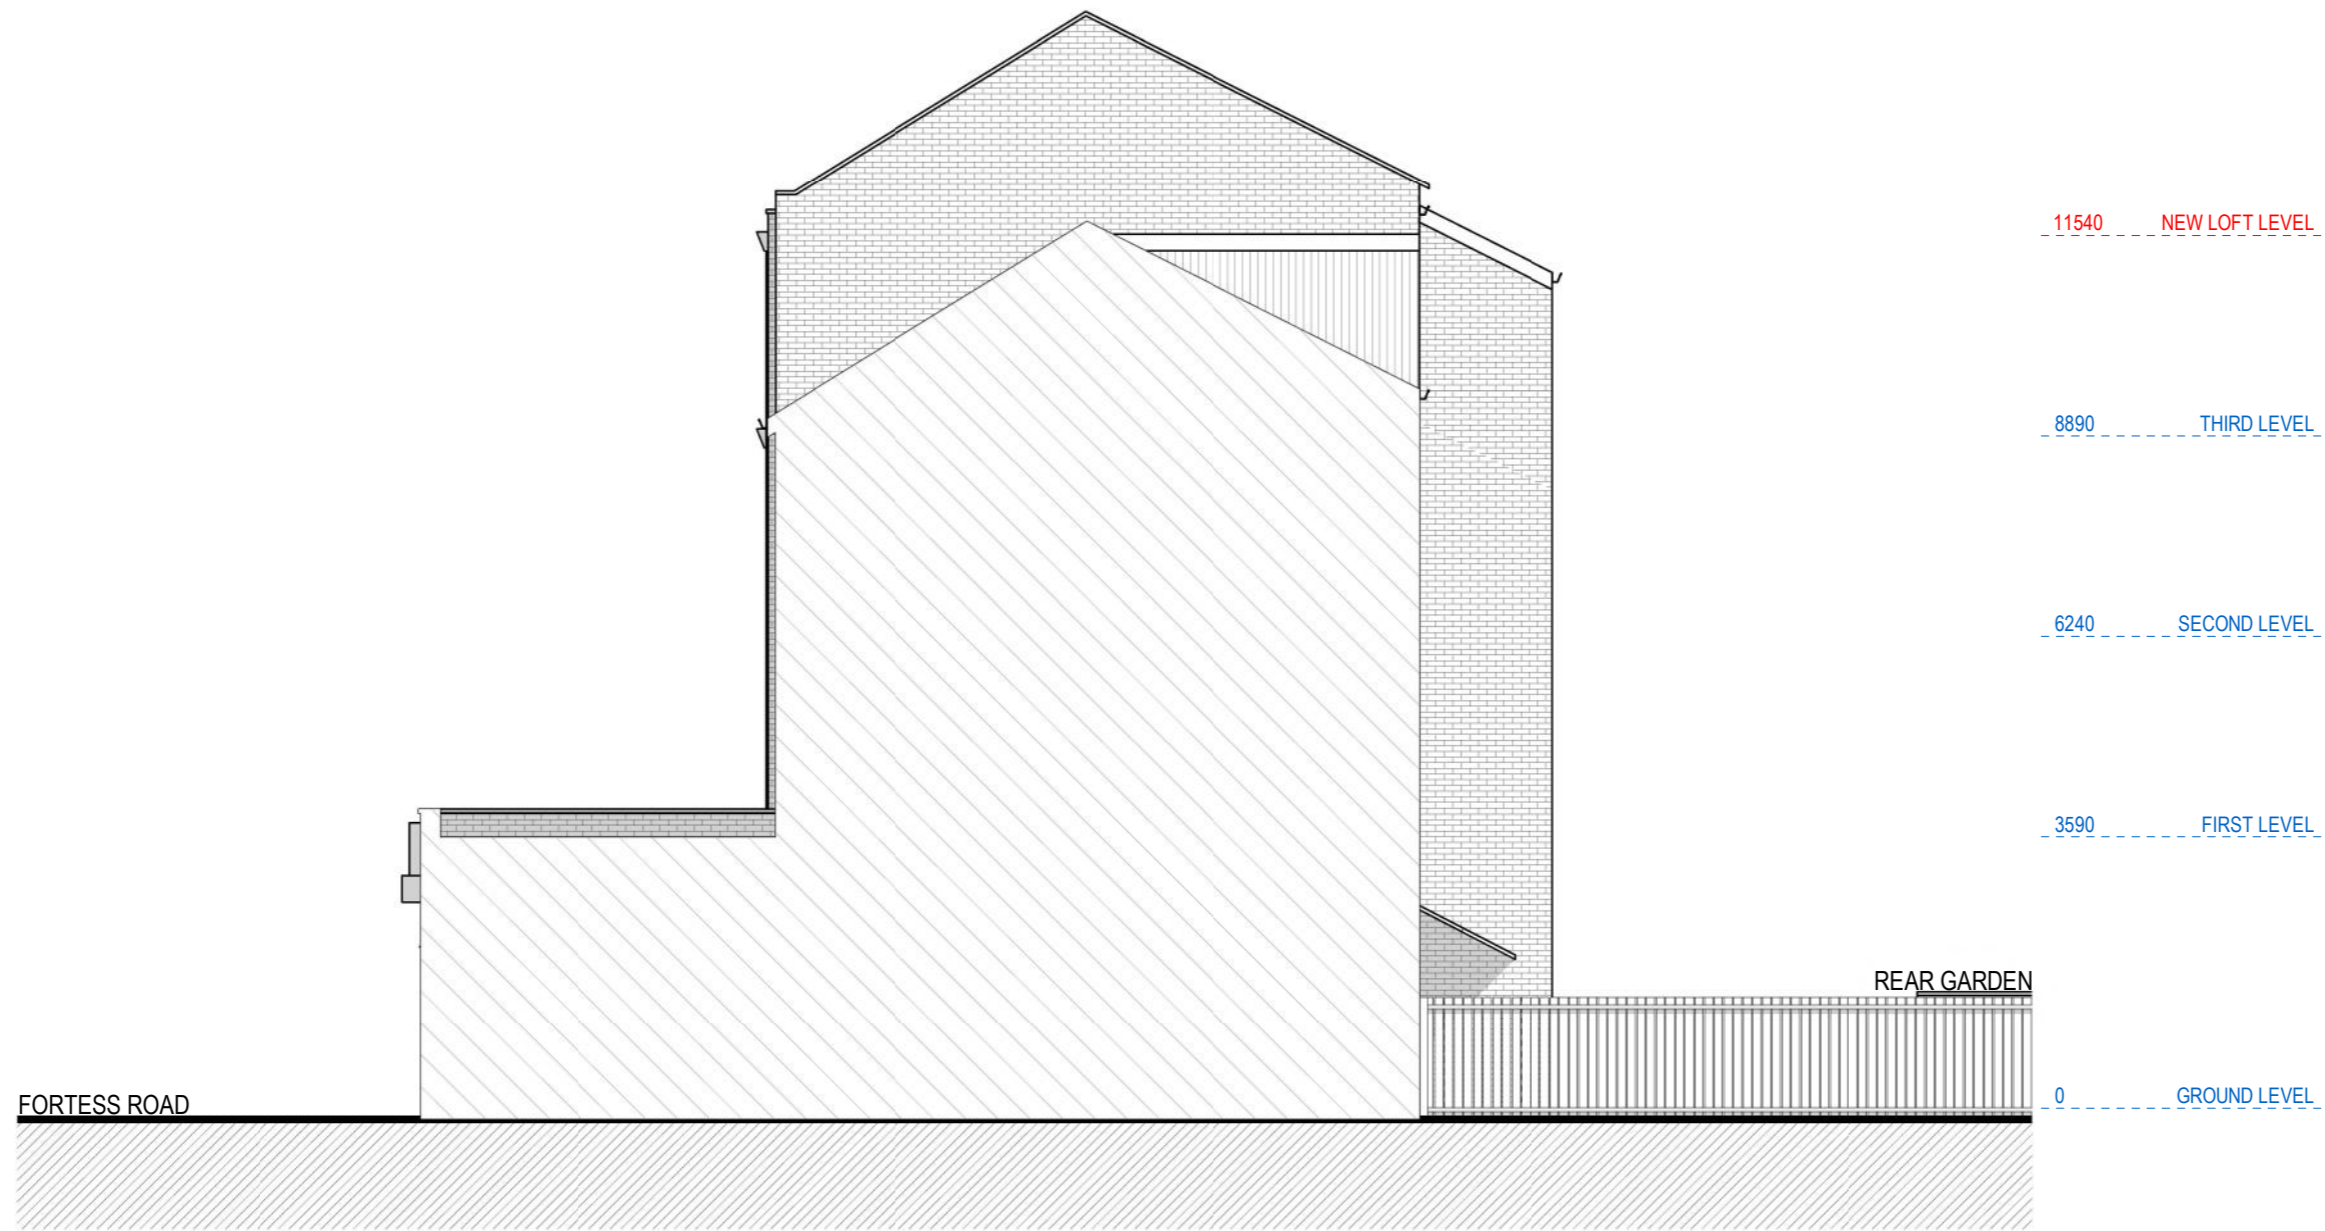

**RIGHT SIDE ELEVATION**


0 1 2 5m scale 1:100 @A3

**Redwoods**

adress. 4 Grosvenor way - E5 9ND - London.  
 tel. 0203781 8008  
 mail. office@redwoodsprojects.co.uk  
 web. www.redwoodsprojects.co.uk

Any errors on Dimensions to be reported to the Architect prior to commencement of Works. Dimensions and areas are based on survey information. This drawing is copyright © Redwoods Projects. All dimensions to be checked on site Prior work,

ADDRESS: 143 FORTRESS ROAD,  
 LONDON, NW5 2HR  
 TITLE: PROPOSED DRAWINGS  
 ELEVATIONS  
 PROJECT No 478 | Date: 2021-01-06  
 NAME: **P06** REV A

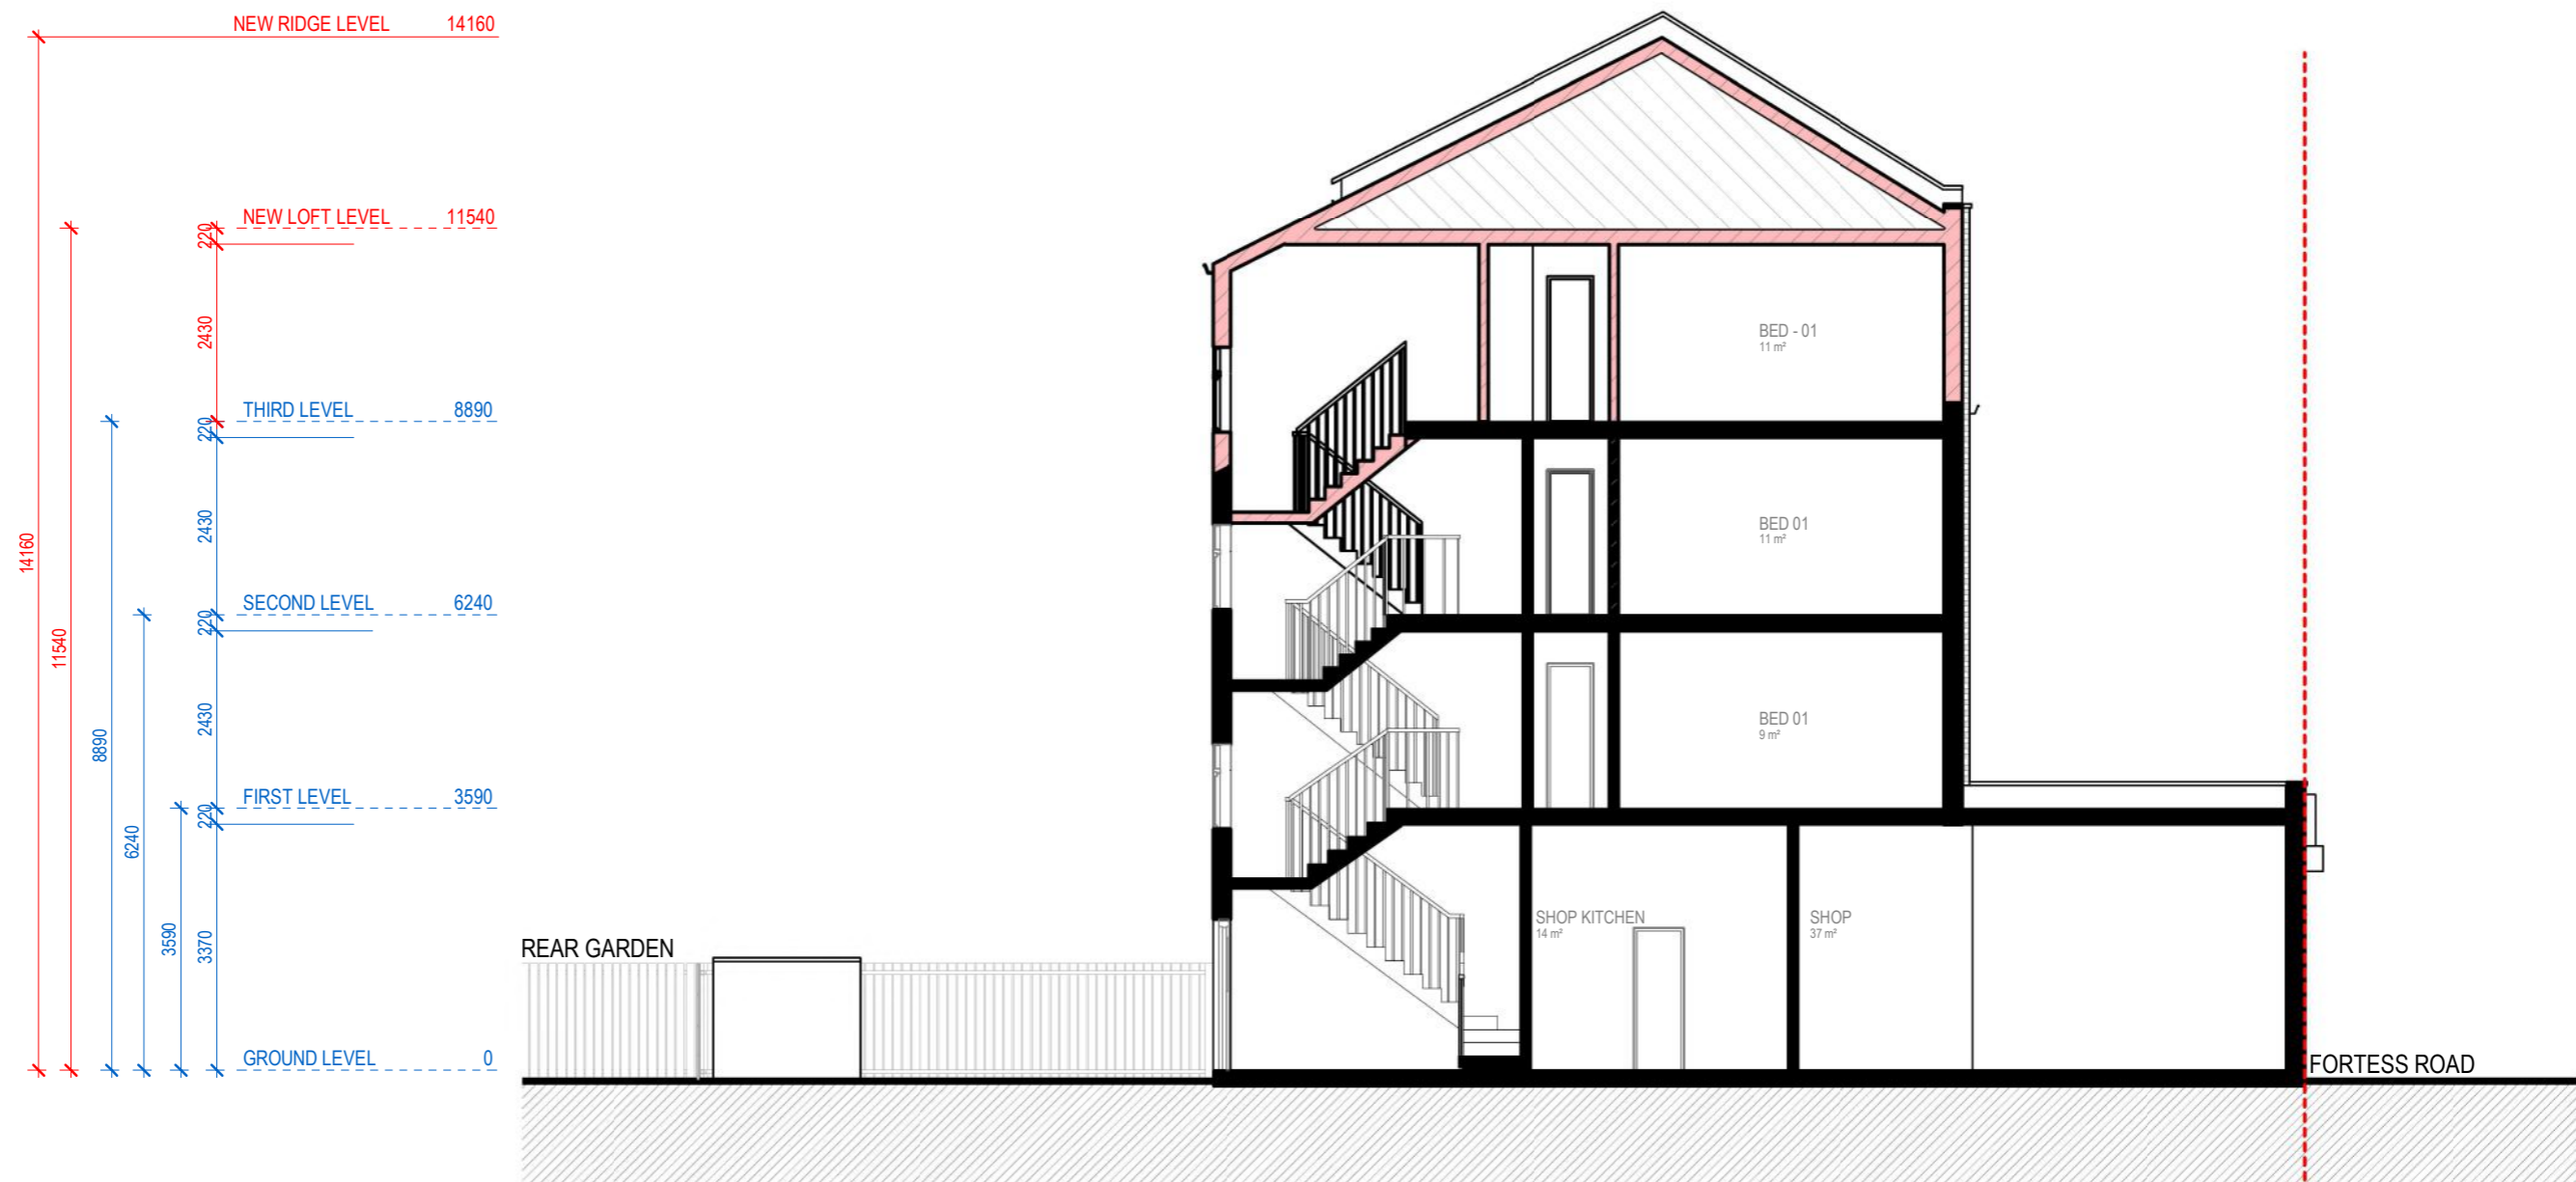

**SECTION A'A'**

0 1 2 5m scale 1:100 @A3

● EXISTING  
 ● PROPOSED

**Redwoods**  
 adress. 4 Grosvenor way - E5 9ND - London.  
 tel. 0203781 8008  
 mail. office@redwoodsprojects.co.uk  
 web. www.redwoodsprojects.co.uk

Any errors on Dimensions to be reported to the Architect prior to commencement of Works. Dimensions and areas are based on survey information. This drawing is copyright © Redwoods Projects. All dimensions to be checked on site Prior work,

ADDRESS: 143 FORTRESS ROAD, LONDON, NW5 2HR  
 TITLE: PROPOSED DRAWINGS SECTIONS  
 PROJECT No 478 | Date: 2021-01-06  
 NAME: **P07** REV A