

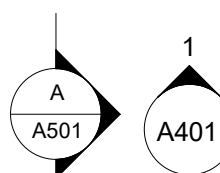
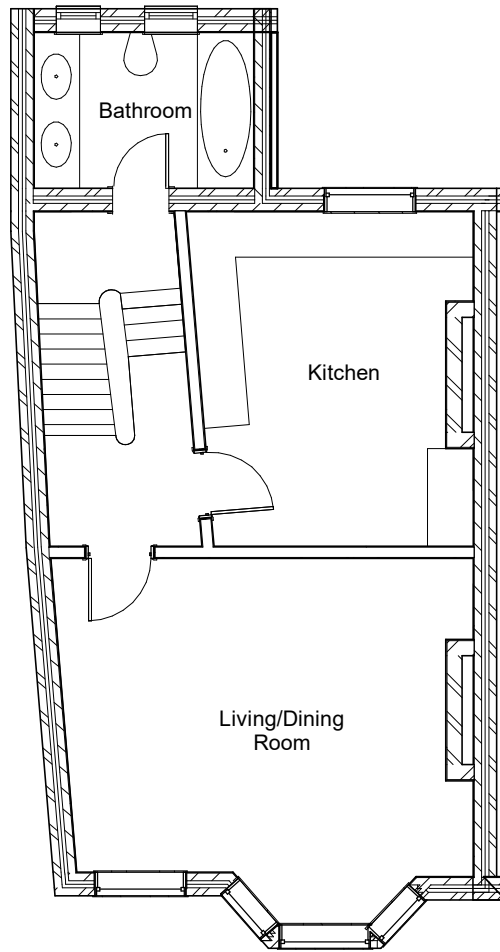
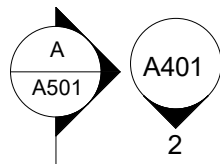
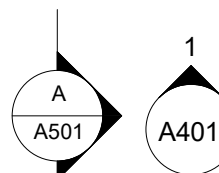


G Existing Ground Fl
1 : 100



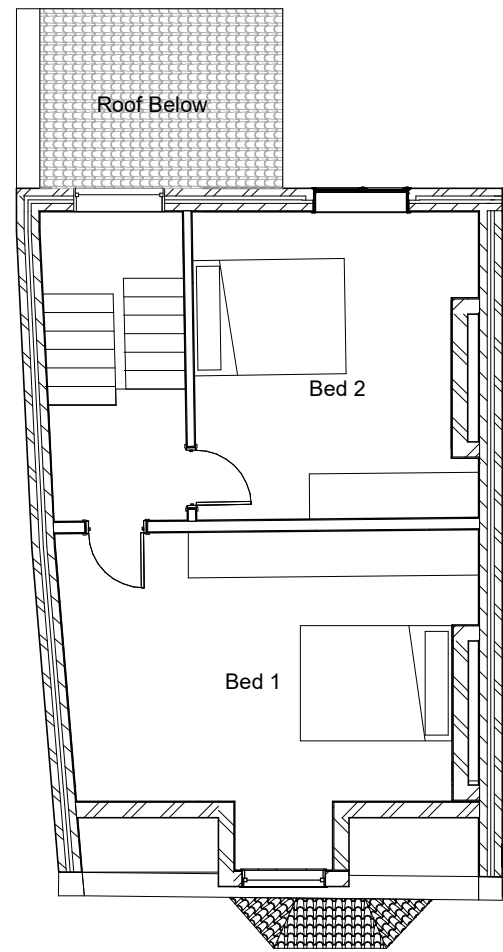


1 Existing First Fl
1 : 100

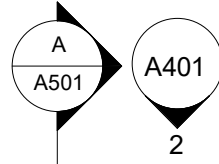

2 Existing Second Fl
1 : 100




Project Gladys Road	Drawing Title Existing Floor Plans	Drawing no. A301	Scale 1 : 100 @A3	Notes Planning Drawings - Revision B	Disclaimer PRIVATE AND CONFIDENTIAL. NOT FOR DISTRIBUTION TO ANY THIRD PARTY. All dimensions in millimetres. To check drawing has been printed to the intended scale this bar should be 50mm long @A1 or 25mm long @A3 © Copyright Reserved	BostockDesign Bostock Design Ltd is registered in England and Wales, company number 10931649. Registered office: 31c Richmond Ave, London, N1 0NB.
		Revision B	Drawn by F. Bostock			
		Project code TS-GRCN	Date 10/06/2021			

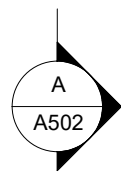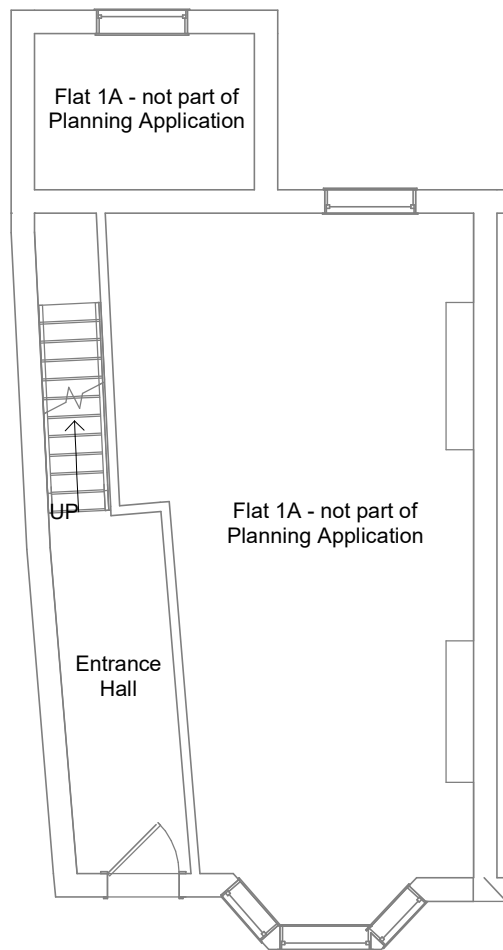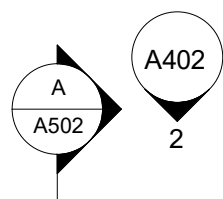

G

Demolition Ground Fl




1 : 100

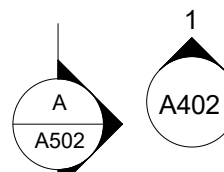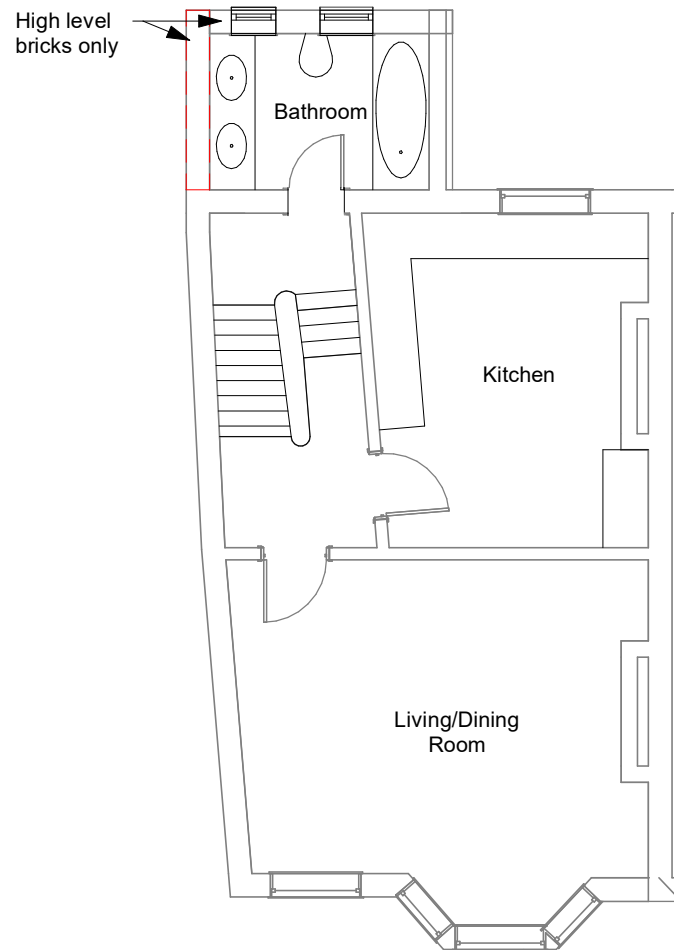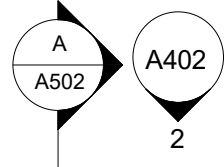

1

Demolition First Fl

1 : 100

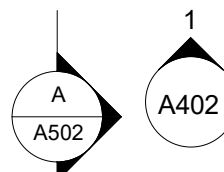
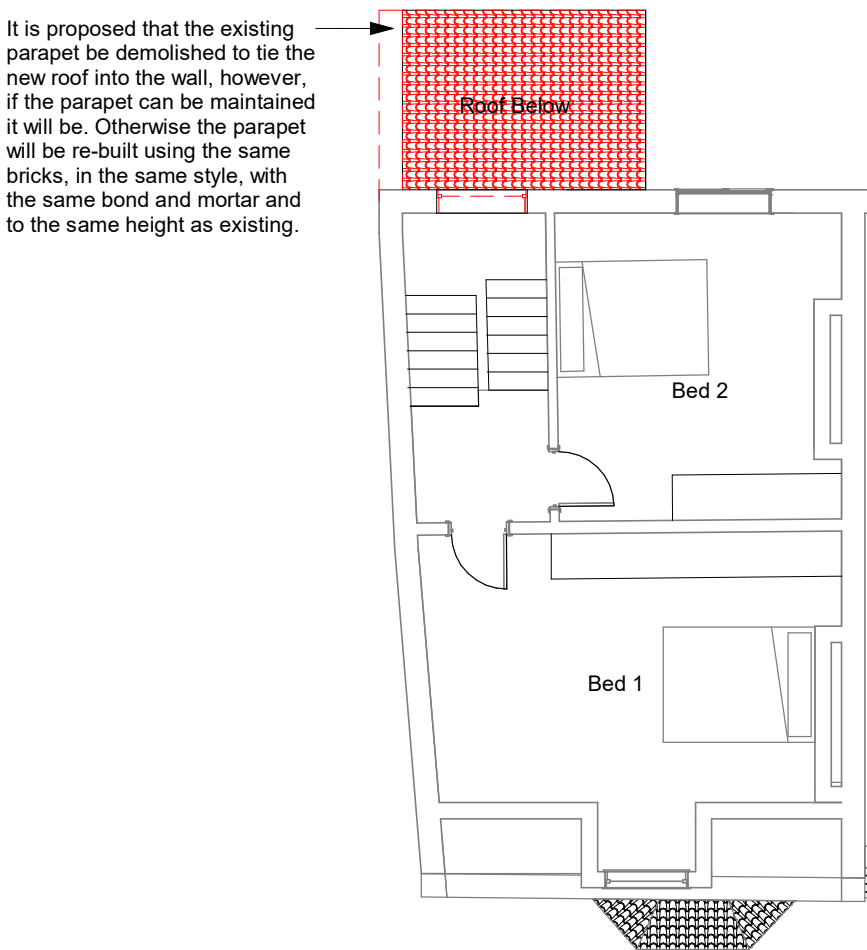
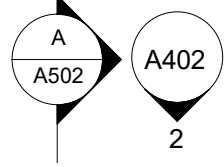


2




Demolition Second Fl

1 : 100




Project Gladys Road	Drawing Title Demolition Floor Plans	Drawing no. A302	Scale 1 : 100 @A3	Notes Planning Drawings - Revision B	Disclaimer PRIVATE AND CONFIDENTIAL. NOT FOR DISTRIBUTION TO ANY THIRD PARTY. All dimensions in millimetres. To check drawing has been printed to the intended scale this bar should be 50mm long @A1 or 25mm long @A3 © Copyright Reserved	BostockDesign Bostock Design Ltd is registered in England and Wales, company number 10931649. Registered office: 31c Richmond Ave, London, N1 0NB.
		Revision B	Drawn by F. Bostock			
		Project code TS-GRCN	Date 10/06/2021			

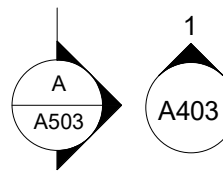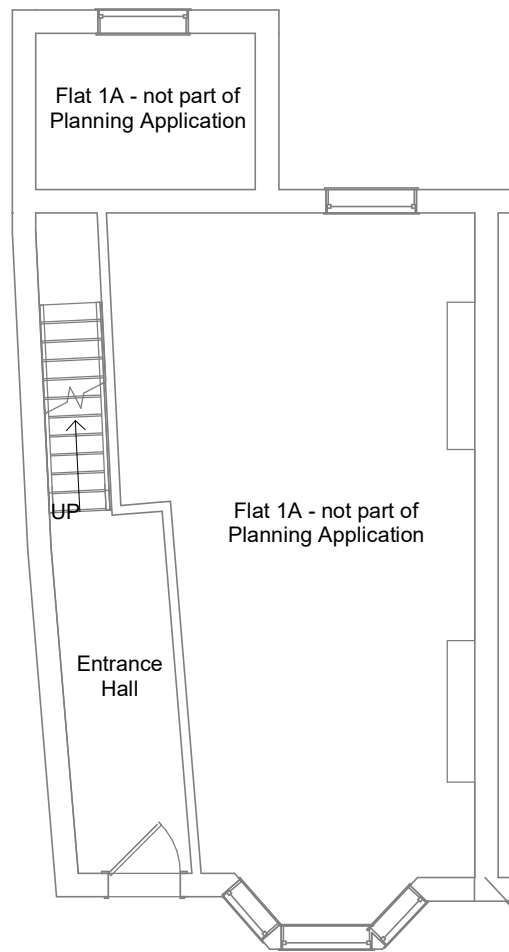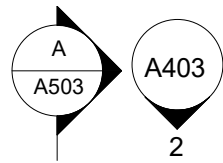

G **Proposed Ground Fl**
1 : 100

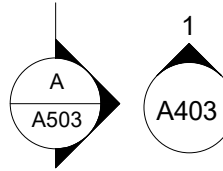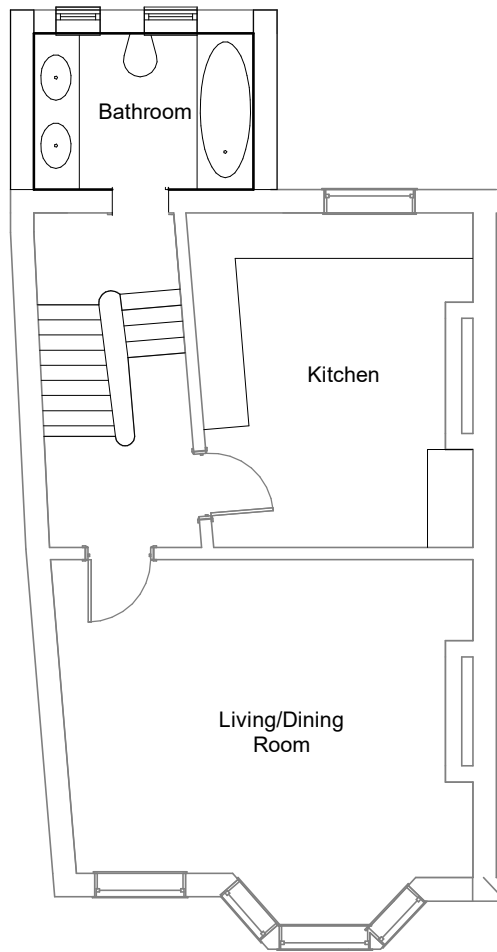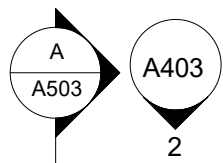

1 **Proposed First Fl**
1 : 100

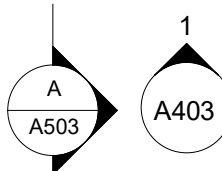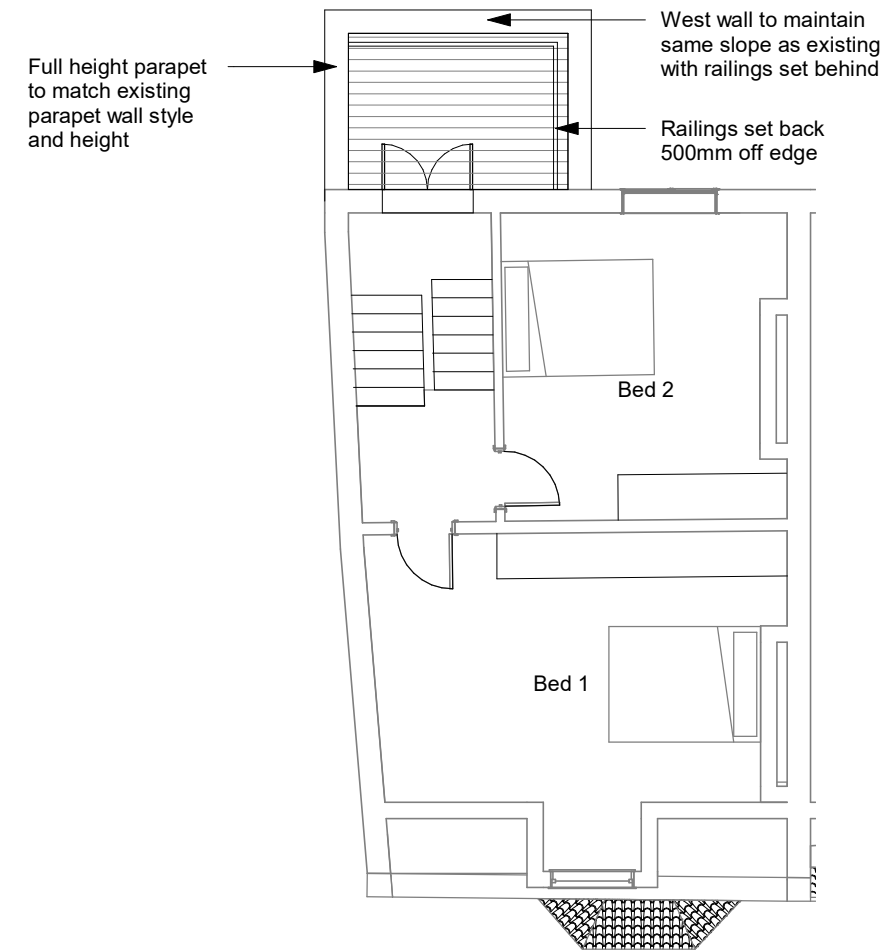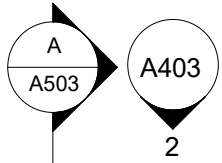

2 **Proposed Second Fl**
1 : 100

Project Gladys Road	Drawing Title Proposed Floor Plans	Drawing no. A303	Scale 1 : 100 @A3	Notes Please Note: while all care has been taken to dimension as accurately as possible, access to the existing roof was not possible, so dimensions are as close as possible taken from the bathroom below. Planning Drawings - Revision B	Disclaimer PRIVATE AND CONFIDENTIAL. NOT FOR DISTRIBUTION TO ANY THIRD PARTY. All dimensions in millimetres. To check drawing has been printed to the intended scale this bar should be 50mm long @A1 or 25mm long @A3 © Copyright Reserved	BostockDesign Bostock Design Ltd is registered in England and Wales, company number 10931649. Registered office: 31c Richmond Ave, London, N1 0NB.
		Revision B	Drawn by F. Bostock			
		Project code TS-GRCN	Date 10/06/2021			



1 Existing East
1 : 100




2 Existing West
1 : 100

Project Gladys Road	Drawing Title Existing Elevations	Drawing no. A401	Scale 1 : 100 @A3	Notes Planning Drawings - Revision B	Disclaimer PRIVATE AND CONFIDENTIAL. NOT FOR DISTRIBUTION TO ANY THIRD PARTY. All dimensions in millimetres. To check drawing has been printed to the intended scale this bar should be 50mm long @A1 or 25mm long @A3 © Copyright Reserved	BostockDesign Bostock Design Ltd is registered in England and Wales, company number 10931649. Registered office: 31c Richmond Ave, London, N1 0NB.
		Revision B	Drawn by F. Bostock			
		Project code TS-GRCN	Date 10/06/2021			



1 Demolition East
1 : 100

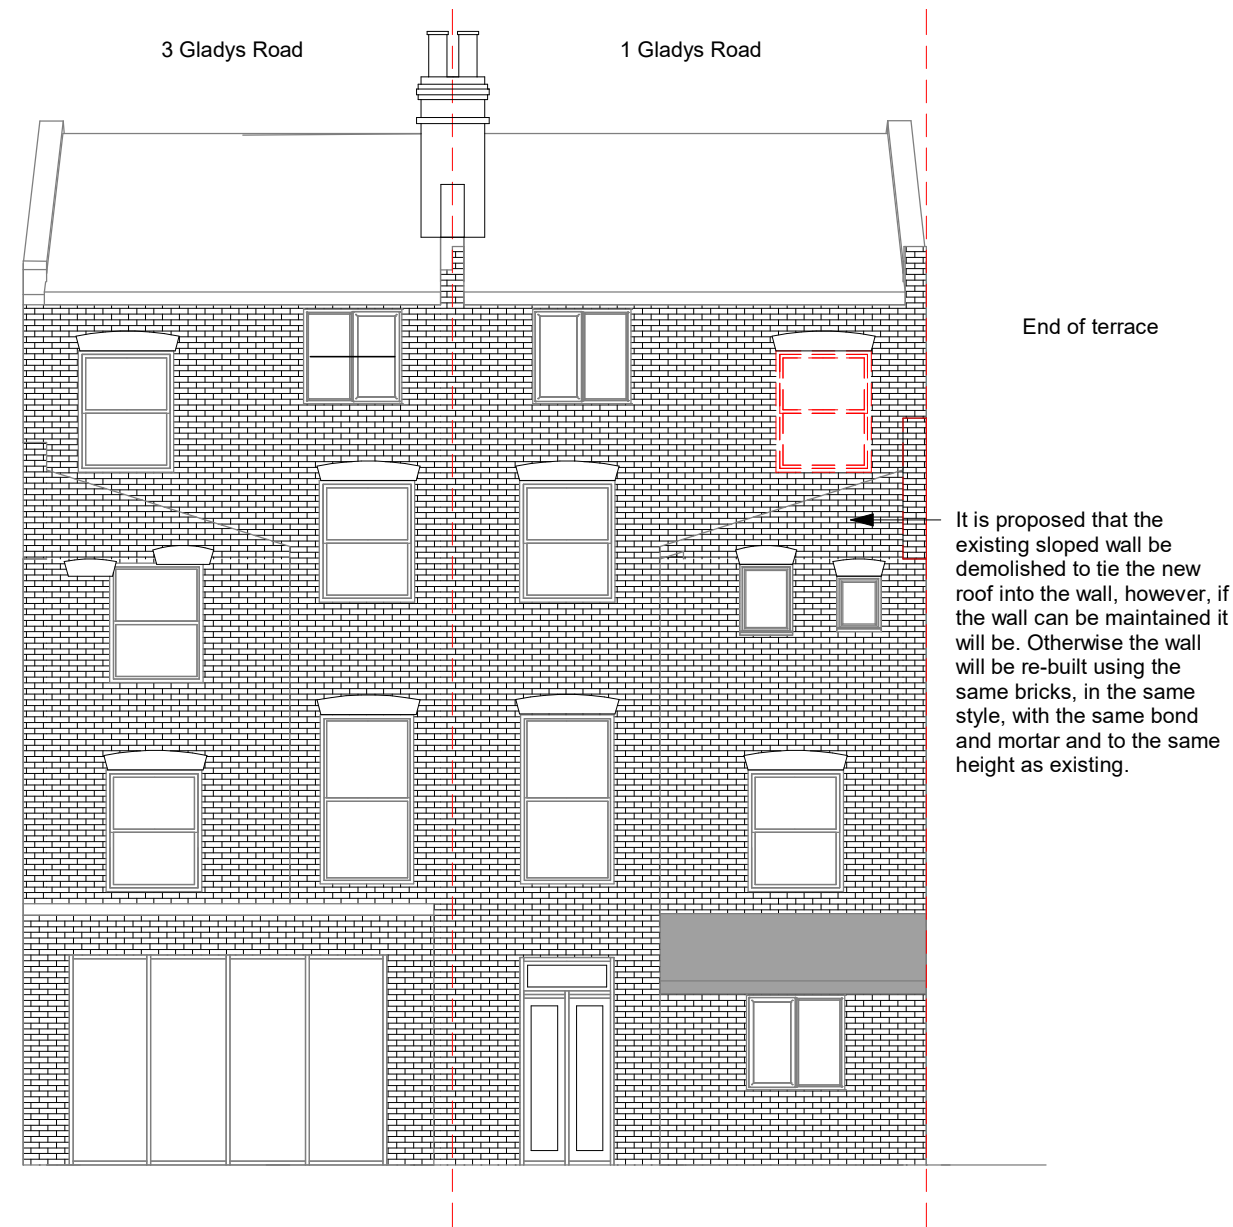

It is proposed that the existing sloped wall be demolished to tie the new roof into the wall, however, if the wall can be maintained it will be. Otherwise the wall will be re-built using the same bricks, in the same style, with the same bond and mortar and to the same height as existing.

2 Demolition West
1 : 100

Project Gladys Road	Drawing Title Demolition Elevations	Drawing no. A402	Scale 1 : 100 @A3	Notes Planning Drawings - Revision B	Disclaimer PRIVATE AND CONFIDENTIAL. NOT FOR DISTRIBUTION TO ANY THIRD PARTY. All dimensions in millimetres. To check drawing has been printed to the intended scale this bar should be 50mm long @A1 or 25mm long @A3 © Copyright Reserved	<div>BostockDesign</div> <div>Bostock Design Ltd is registered in England and Wales, company number 10931649. Registered office: 31c Richmond Ave, London, N1 0NB.</div>
		Revision B	Drawn by F. Bostock			
		Project code TS-GRCN	Date 10/06/2021			




1 **Proposed East**
1 : 100




2 **Proposed West**
1 : 100

Project Gladys Road	Drawing Title Proposed Elevations	Drawing no. A403	Scale 1 : 100 @A3	Notes Planning Drawings - Revision B	Disclaimer PRIVATE AND CONFIDENTIAL. NOT FOR DISTRIBUTION TO ANY THIRD PARTY. All dimensions in millimetres. To check drawing has been printed to the intended scale this bar should be 50mm long @A1 or 25mm long @A3 © Copyright Reserved	<div>BostockDesign</div> <div>Bostock Design Ltd is registered in England and Wales, company number 10931649. Registered office: 31c Richmond Ave, London, N1 0NB.</div>
		Revision B	Drawn by F. Bostock			
		Project code TS-GRCN	Date 10/06/2021			

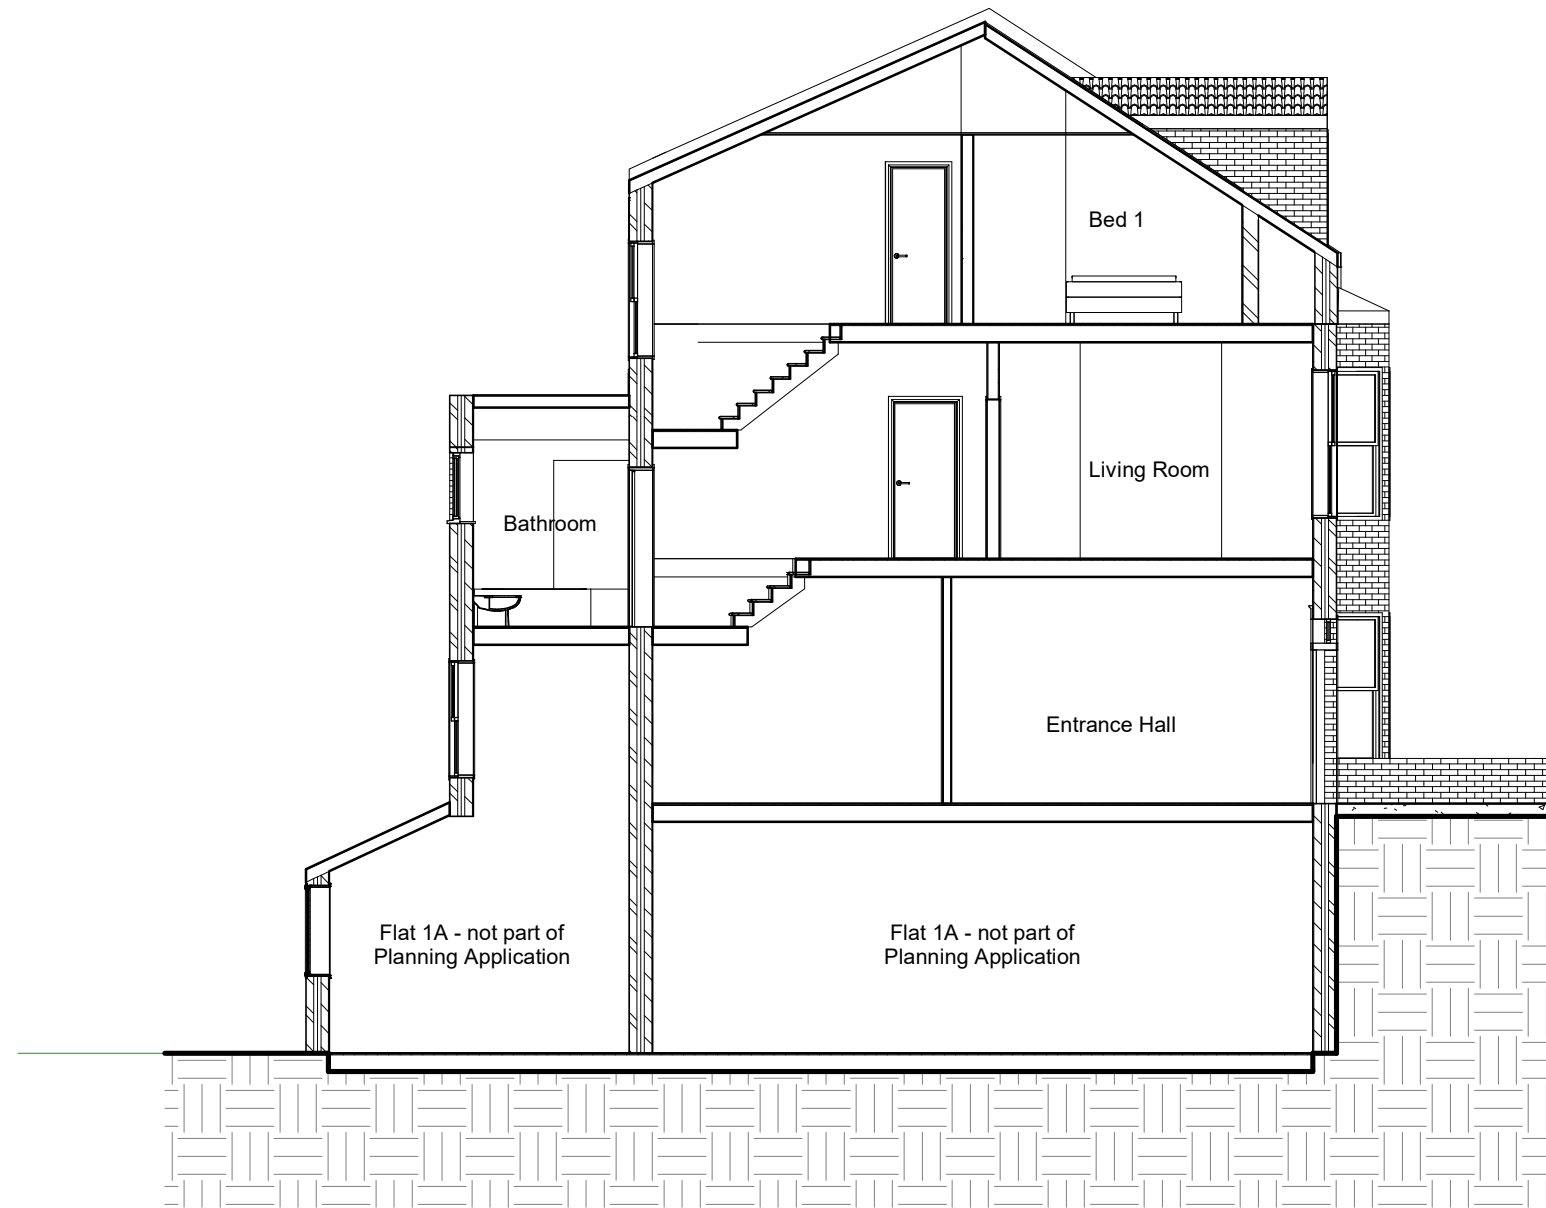


A Existing Section A-A
1 : 100

Project Gladys Road	Drawing Title Existing Section A-A	Drawing no. A501	Scale 1 : 100 @A3	Notes Planning Drawings - Revision B	Disclaimer PRIVATE AND CONFIDENTIAL. NOT FOR DISTRIBUTION TO ANY THIRD PARTY. All dimensions in millimetres. To check drawing has been printed to the intended scale this bar should be 50mm long @A1 or 25mm long @A3 © Copyright Reserved	BostockDesign Bostock Design Ltd is registered in England and Wales, company number 10931649. Registered office: 31c Richmond Ave, London, N1 0NB.
		Revision B	Drawn by F. Bostock			
		Project code TS-GRCN	Date 10/06/2021			

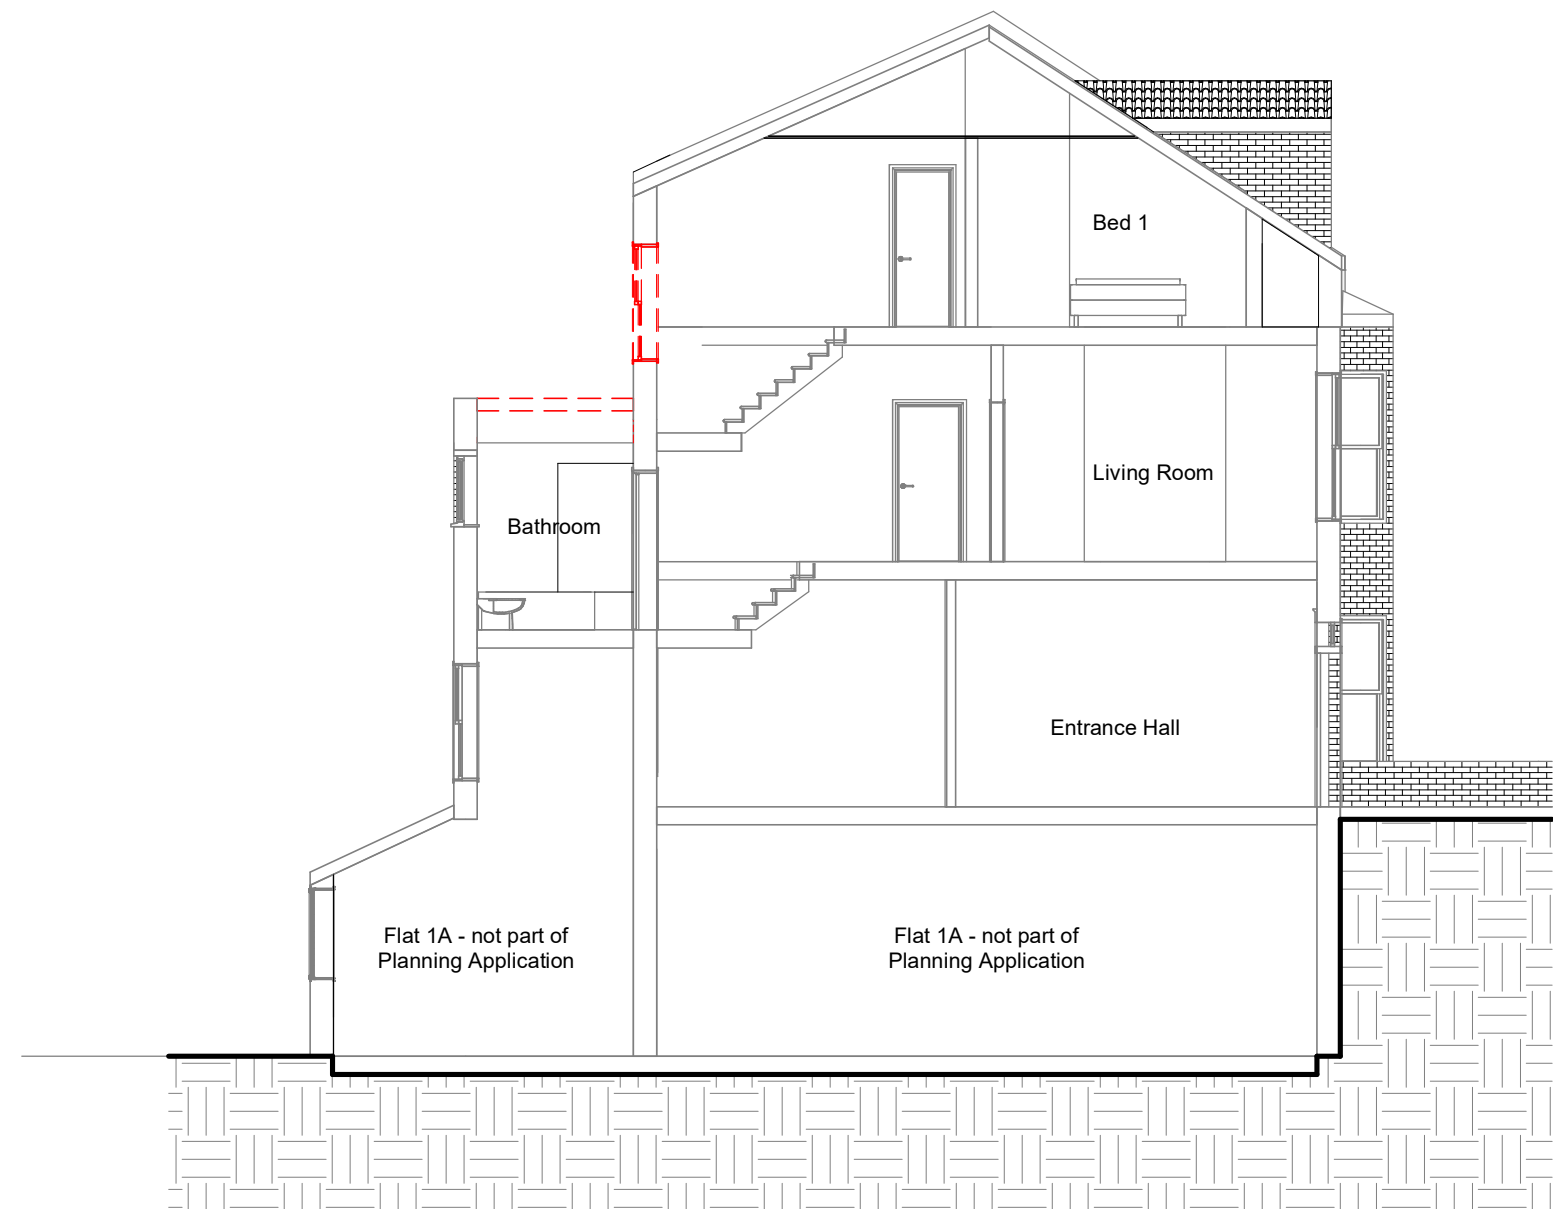

A Demolition Section A-A
1 : 100

Project Gladys Road	Drawing Title Demolition Section A-A	Drawing no. A502	Scale 1 : 100 @A3	Notes Planning Drawings - Revision B	Disclaimer PRIVATE AND CONFIDENTIAL. NOT FOR DISTRIBUTION TO ANY THIRD PARTY. All dimensions in millimetres. To check drawing has been printed to the intended scale this bar should be 50mm long @A1 or 25mm long @A3 © Copyright Reserved	BostockDesign Bostock Design Ltd is registered in England and Wales, company number 10931649. Registered office: 31c Richmond Ave, London, N1 0NB.
		Revision B	Drawn by F. Bostock			
		Project code TS-GRCN	Date 10/06/2021			

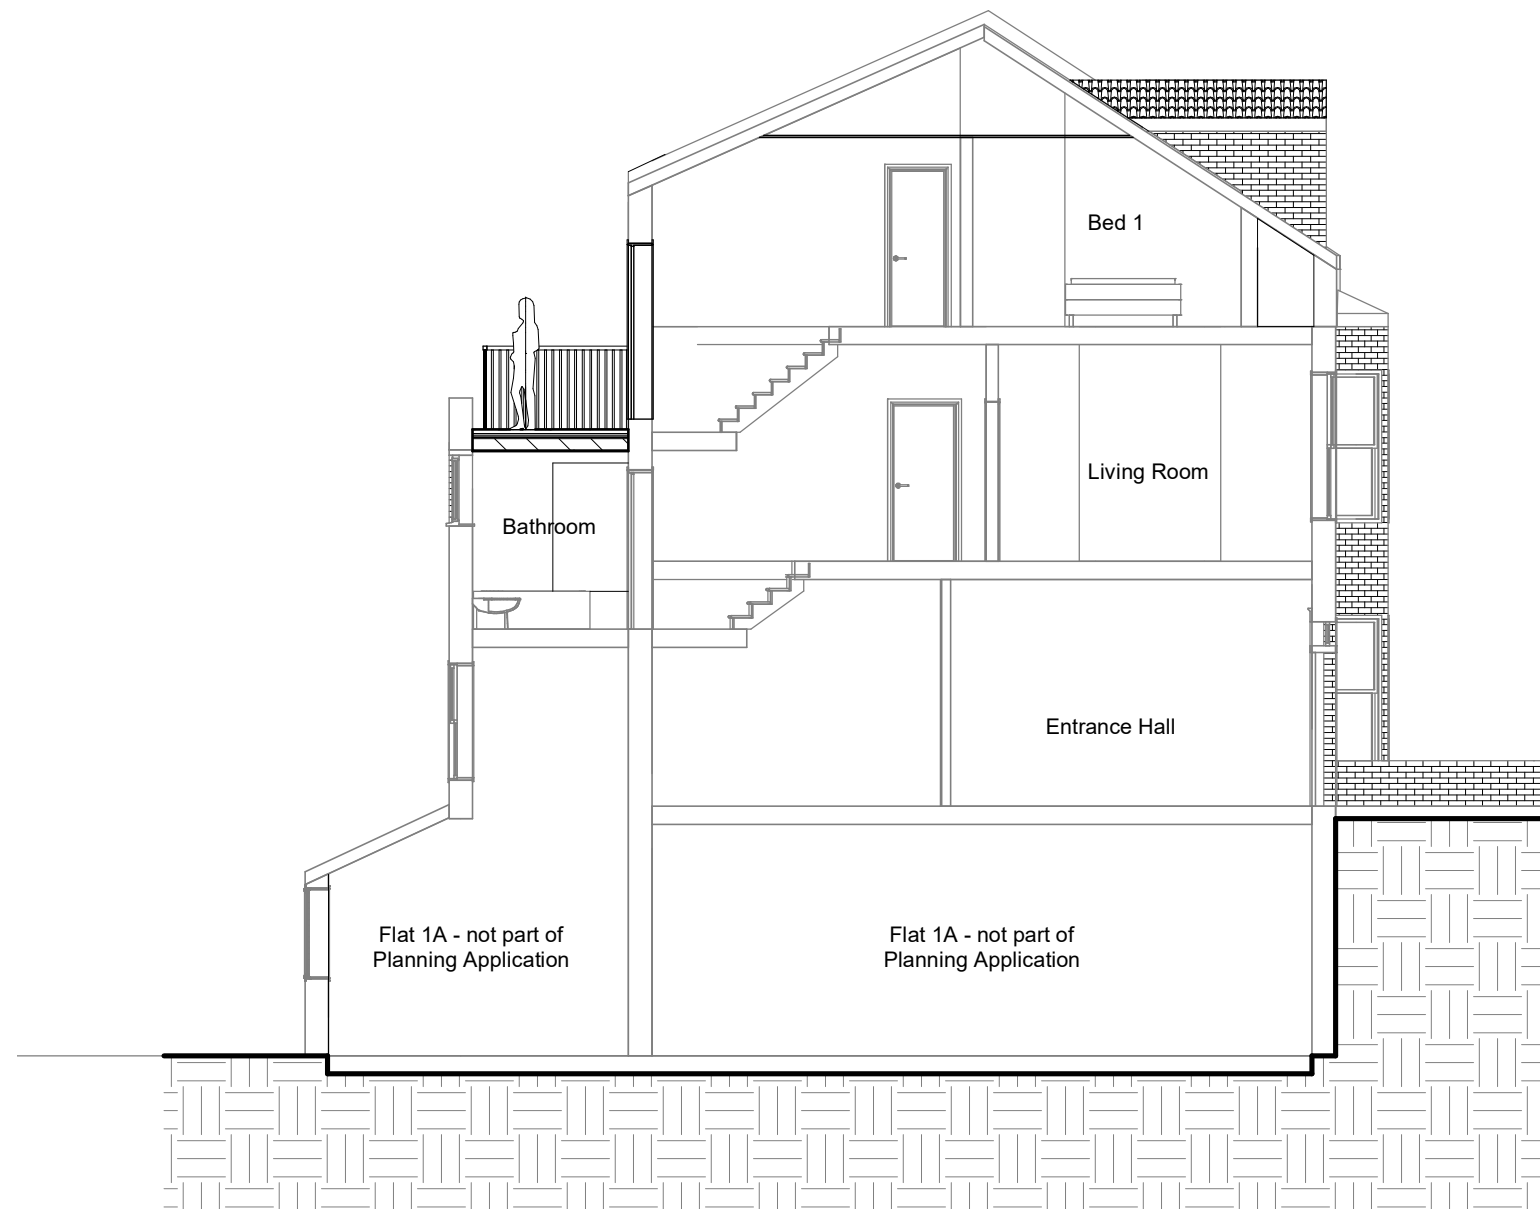

A **Proposed Section A-A**
1 : 100

Project Gladys Road	Drawing Title Proposed Section A-A	Drawing no. A503	Scale 1 : 100 @A3	Notes Planning Drawings - Revision B	Disclaimer PRIVATE AND CONFIDENTIAL. NOT FOR DISTRIBUTION TO ANY THIRD PARTY. All dimensions in millimetres. To check drawing has been printed to the intended scale this bar should be 50mm long @A1 or 25mm long @A3 © Copyright Reserved	BostockDesign Bostock Design Ltd is registered in England and Wales, company number 10931649. Registered office: 31c Richmond Ave, London, N1 0NB.
		Revision B	Drawn by F. Bostock			
		Project code TS-GRCN	Date 10/06/2021			