

DO NOT SCALE OFF THIS DRAWING. DIMENSIONS, AREA AND LEVELS ARE ONLY APPROXIMATE AND SUBJECT TO SITE SURVEY. ALL DIMENSIONS TO BE CHECKED ON SITE. ANY DISCREPANCIES OR VARIATIONS TO BE REPORTED TO THE ARCHITECT BEFORE WORK COMMENCES.

THIS DRAWING IS TO BE READ IN CONJUNCTION WITH THE SPECIFICATION WHERE PROVIDED, AND ALL RELEVANT CONSULTANTS DRAWINGS AND FOR SPECIALISTS DRAWINGS (DOCUMENTS AND ANY DISCREPANCIES OR VARIATIONS ARE TO BE REPORTED TO THE ARCHITECT BEFORE THE AFFECTED WORK COMMENCES.

THIS DRAWING IS PROTECTED BY COPYRIGHT AND MUST NOT BE COPIED OR REPRODUCED WITHOUT THE WRITTEN CONSENT OF CHRIS DYSON ARCHITECTS LLP. NORTH POINTS SHOWN ARE INDICATIVE. ©


 PROPOSED FABRIC

REPLACE MODERN STAINED GLASS WINDOW WITH CLEAR GLASS

FLUSH FITTING CONSERVATION ROOFLIGHTS IN RAISED ROOF SHIFTED HORIZONTALLY

REOPEN RECESSES TO SIDES OF CHIMNEY BREAST, WALLS, FLOORS AND SKIRTINGS TO MATCH EXISTING

REMOVE PLASTERBOARD CEILINGS IN BEDROOMS AND BATHROOM AND RAISE LEVEL TO ORIGINAL HEIGHT. INSTALL HISTORICALLY APPROPRIATE CORNICING

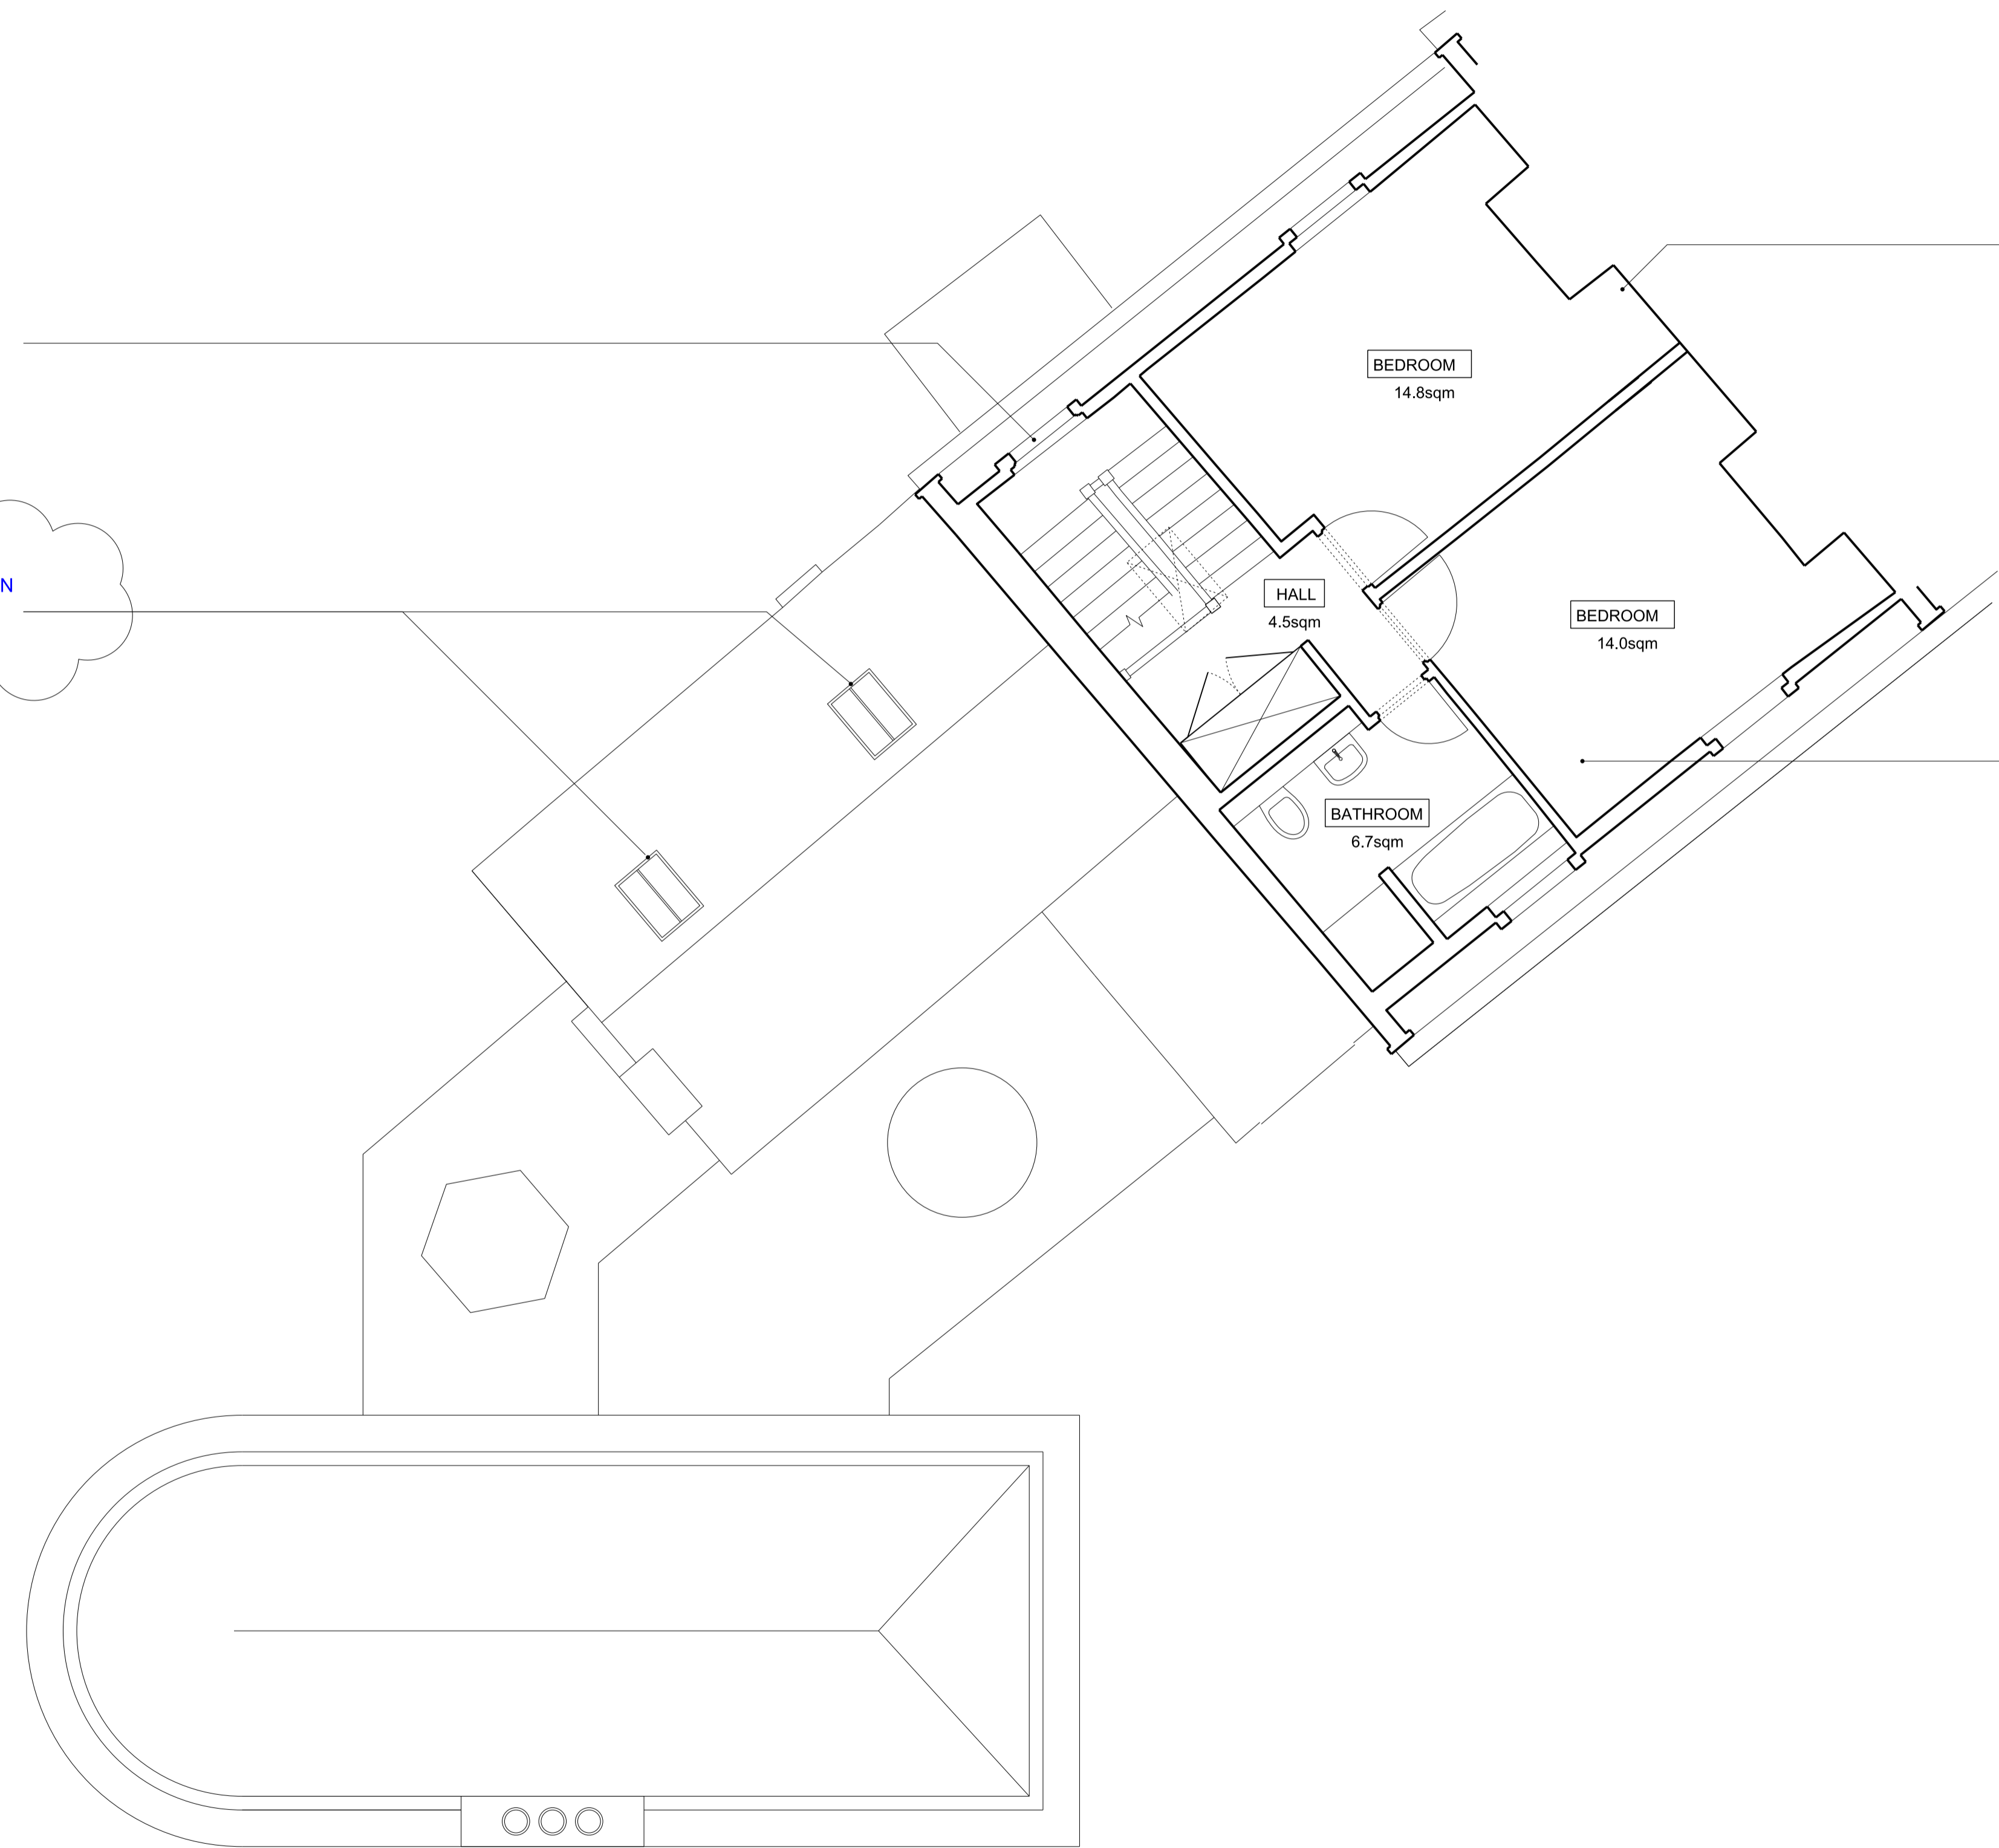


REV	DATE	NOTES	INIT.
06	04.06.21	PLANNING ISSUE	DR
05	21.06.19	PLANNING ISSUE	DR
04	24.07.19	PLANNING ISSUE	YB
03	04.07.19	REVISED PRE-APP HE	YB
02	30.05.19	PRE-APP RESPONSE	DR
01	16.05.19	PRE-APP RESPONSE	DR
00	11.01.19	PRE-APP ISSUE	JR

PROJECT
45 HIGHGATE WEST HILL

DRAWING TITLE
PROPOSED THIRD FLOOR PLAN

STATUS
PLANNING

DATE	DRAWN	CHECK	SCALE @ A3
DEC 2018	JR	MW	SCALE @ A1 1:50
PROJECT NUMBER	DRAWING NUMBER	REVISION LETTER	
0417	A	1004	06

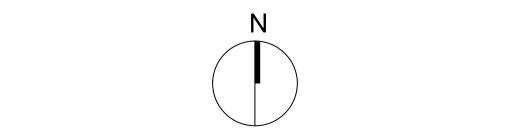

CHRIS DYSON ARCHITECTS
1 FASHION STREET
SPITALFIELDS
LONDON E1 6LY
T: 020 7247 1816
F: 020 7377 6082
W: www.chrisdyson.co.uk