





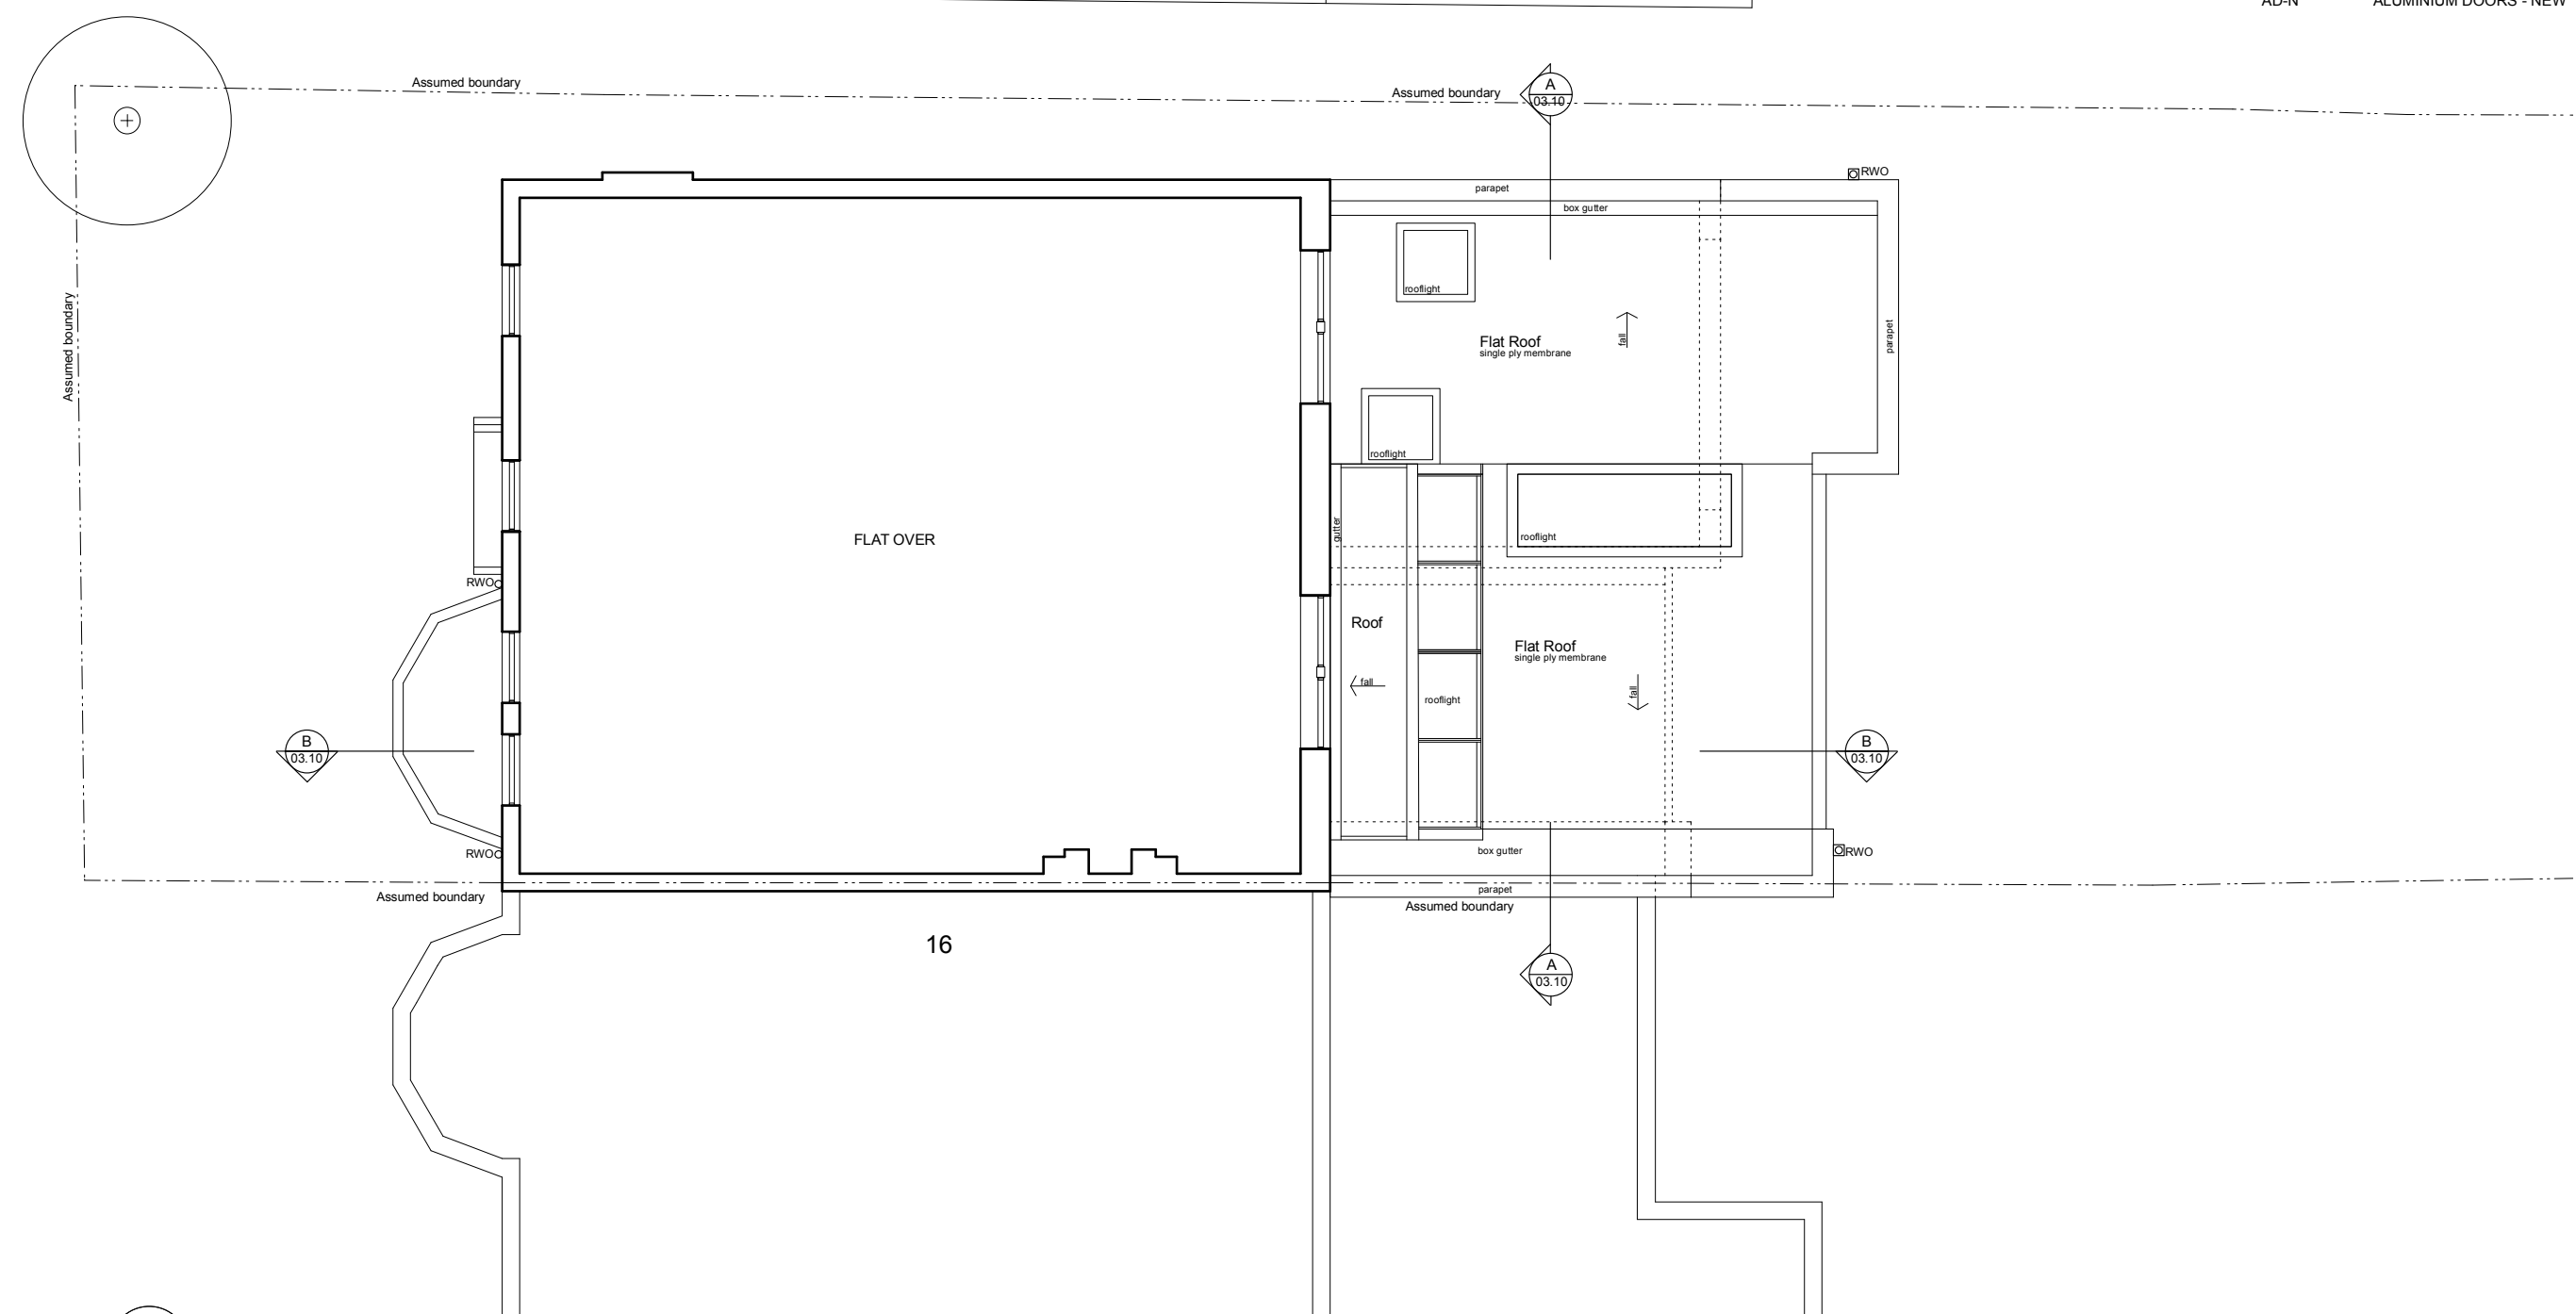
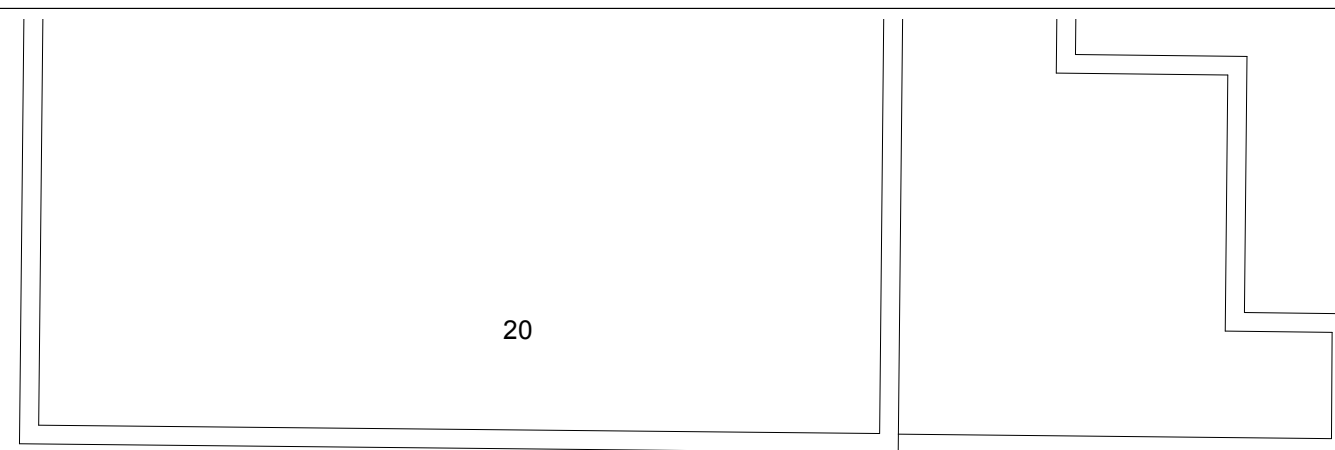
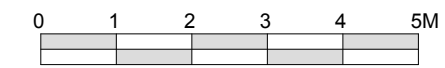



**LEGEND:**

-  EXISTING MASONRY WALL
-  NEW MASONRY WALL
-  NEW STUD WALL
-  ASSUMED BOUNDARY
-  EXISTING TO BE REMOVED
-  LINE OVER
- FB-E FACING BRICKWORK - EXISTING
- FB-N FACING BRICKWORK - NEW
- TT-E TERRACOTTA TILES - EXISTING
- TT-N TERRACOTTA TILES - NEW
- ST-E SLATE TILES - EXISTING
- ST-N SLATE TILES - NEW
- TW-E TIMBER WINDOWS - EXISTING
- TW-N TIMBER WINDOWS - NEW
- AD-E ALUMINIUM DOORS - EXISTING
- AD-N ALUMINIUM DOORS - NEW

 

**1** PROPOSED ROOF PLAN  
1:100

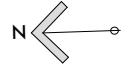

<p>Revision:</p>	<p>General Notes:</p>	<p>© Copyright: Webb Miede Architects. All rights reserved. Do not scale this drawing but use figured dimensions only. Check all dimensions on site. Any errors or omissions are to be reported to Lynda Miede Associates immediately.</p>		<p style="text-align: center;"><b>Webb Miede Architects</b> Studio B, 7 Wellington Road, NW10 5LJ T. 020 8968 0279 M. 07718 536695 E. lynda@lyndamiede.com</p> <p>Issue: <b>PLANNING APPLICATION</b></p> <p>Client: <b>VASANTH PADAKI + BHARGAVI MUDAKAVI</b></p>	<p>Project Title: <b>3/18 ABERDARE GARDENS, NW6 3PY</b></p> <p>Drawing Title: <b>PROPOSED ROOF PLAN</b></p> <p>Scale: 1:100 (A3) Date: 09.06.21 Drawn: L.M. Drawing No.: PA2219.01.12 Revision: -</p>
------------------	-----------------------	--	---	---	---