


No dimensions are to be scaled from this drawing. All dimensions are to be checked on site, where discrepancy occurs between specification and drawings the supervising officer must be notified.

NOTES:

1. THIS DRAWING SHALL BE READ IN CONJUNCTION WITH THE SPECIFICATION.
2. ALL SETTING OUT ARE TO BE CONFIRMED BY THE ARCHITECT.
3. ANY DISCREPANCIES ARE TO BE REPORTED TO THE ENGINEERS.

LEGEND:

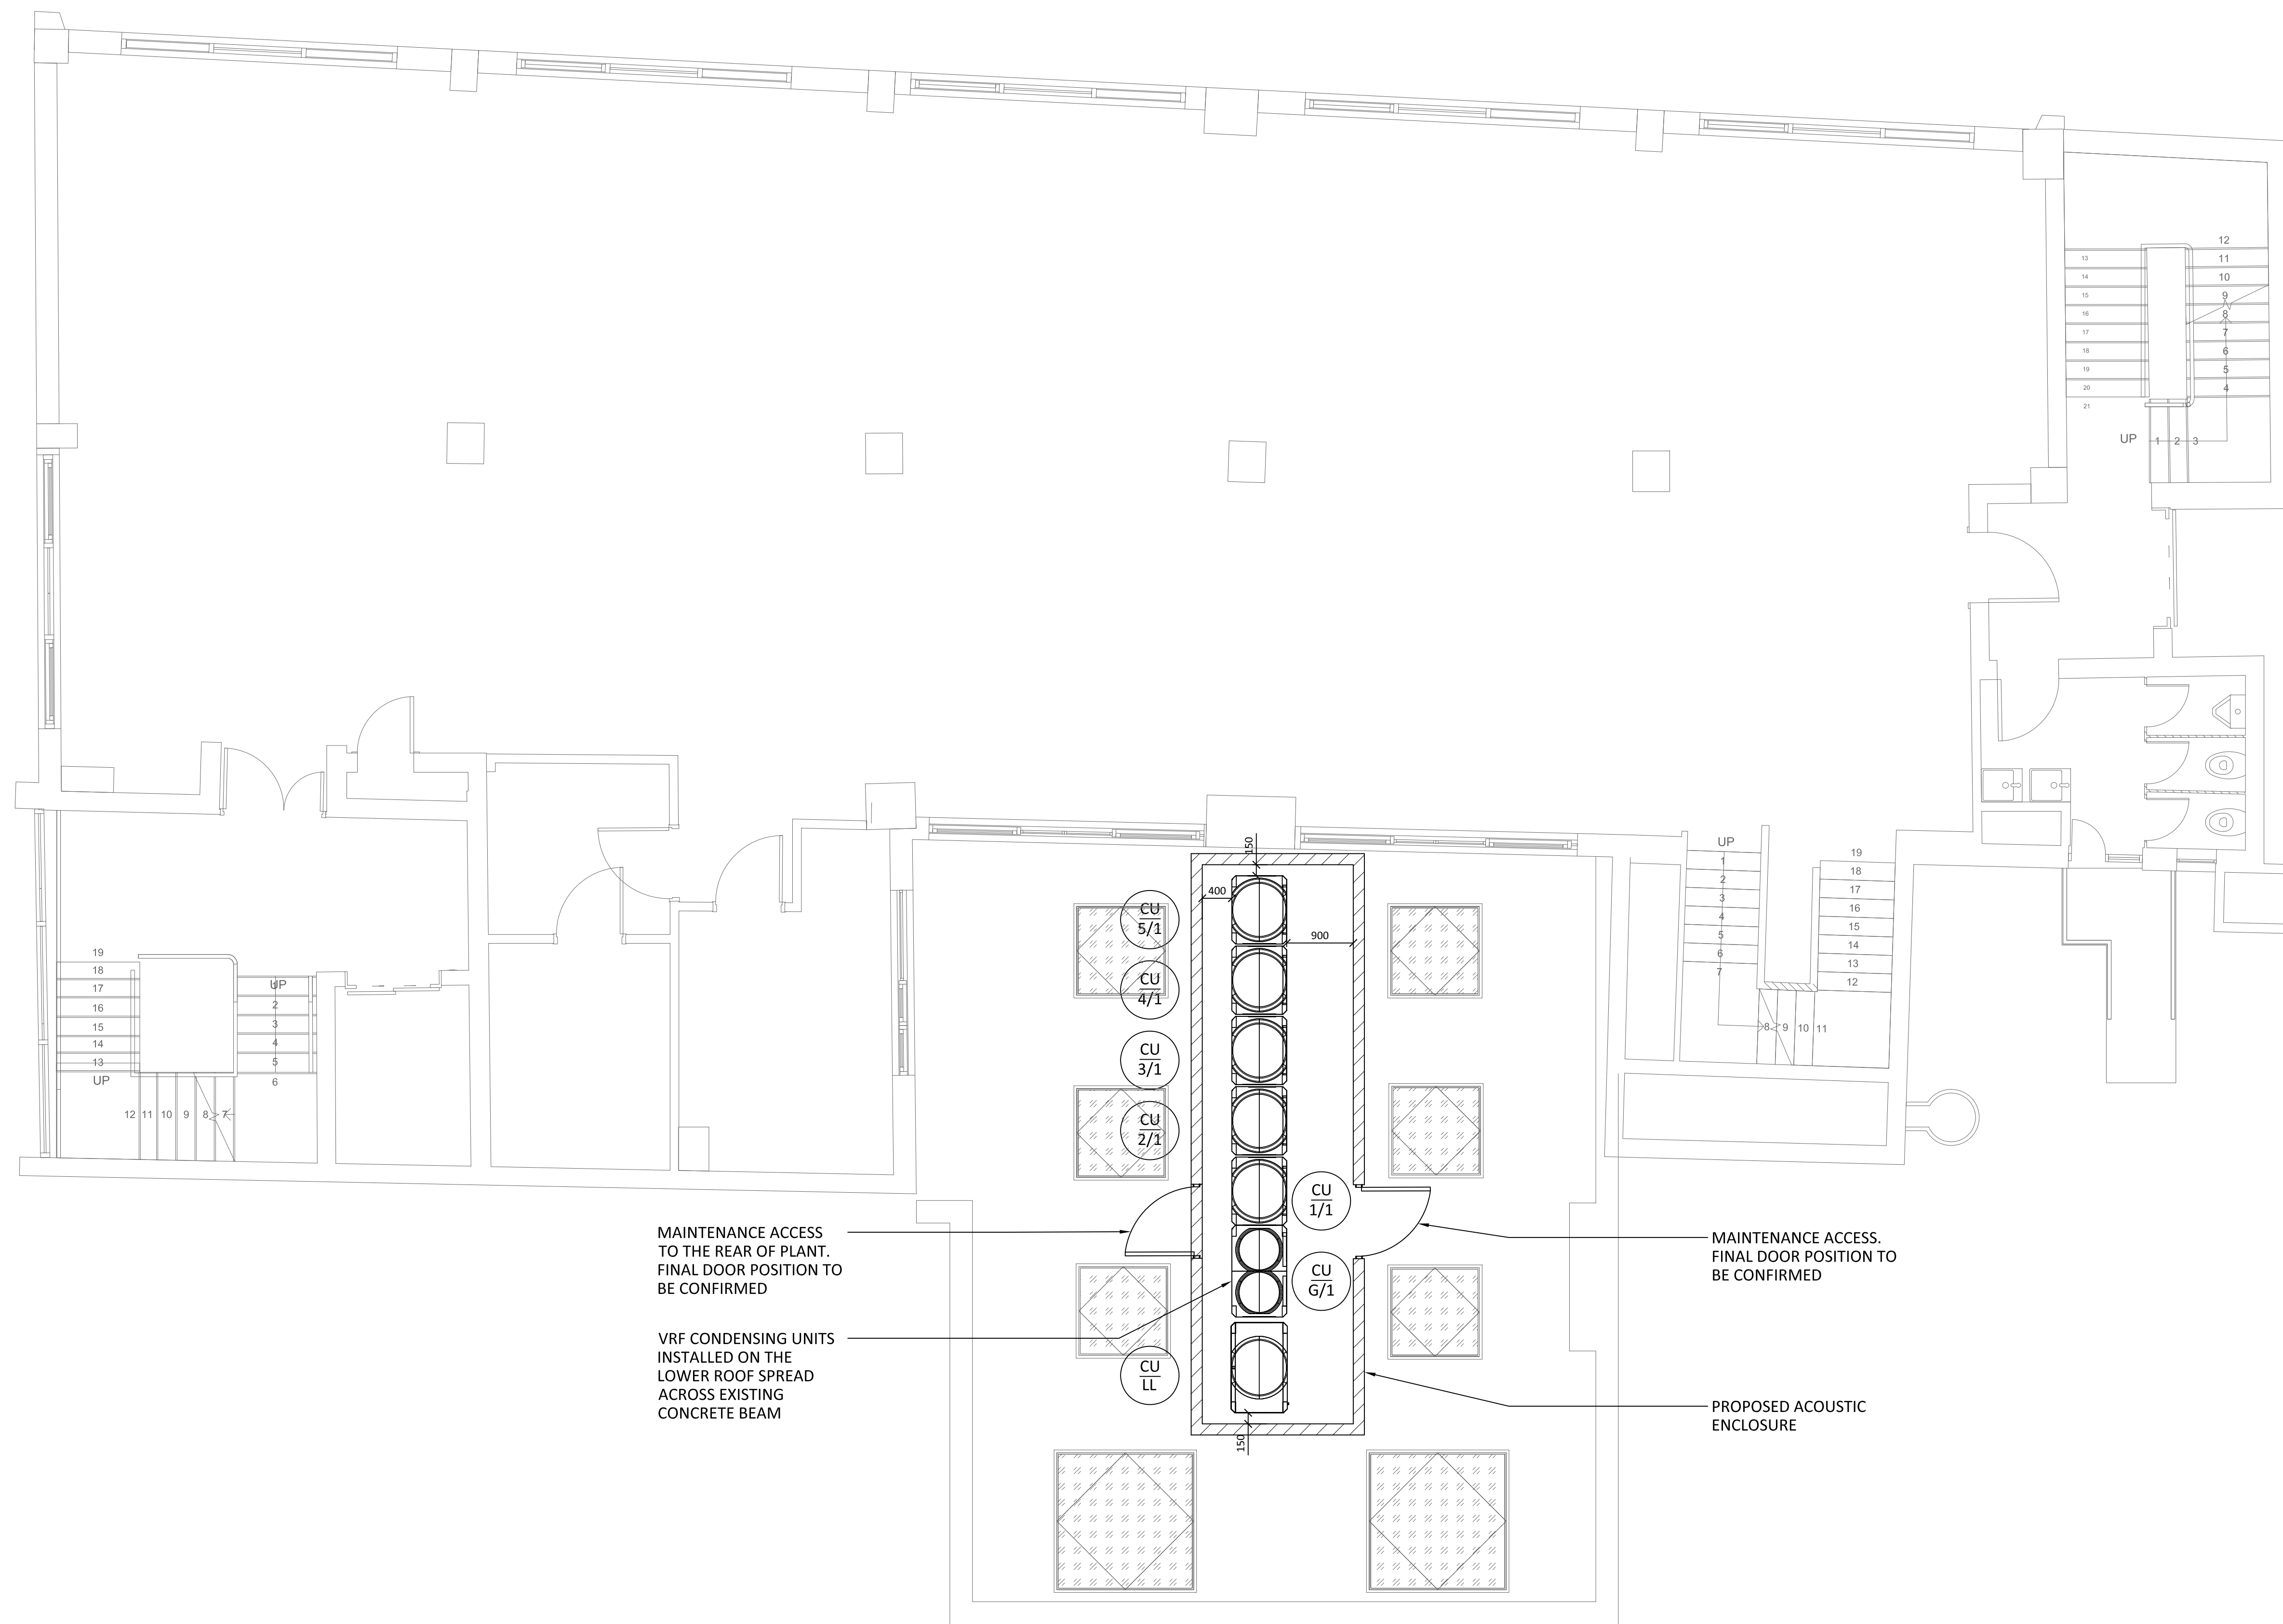


MAINTENANCE ACCESS TO THE REAR OF PLANT. FINAL DOOR POSITION TO BE CONFIRMED

VRF CONDENSING UNITS INSTALLED ON THE LOWER ROOF SPREAD ACROSS EXISTING CONCRETE BEAM

MAINTENANCE ACCESS. FINAL DOOR POSITION TO BE CONFIRMED

PROPOSED ACOUSTIC ENCLOSURE

PROPOSED ROOF PLANT

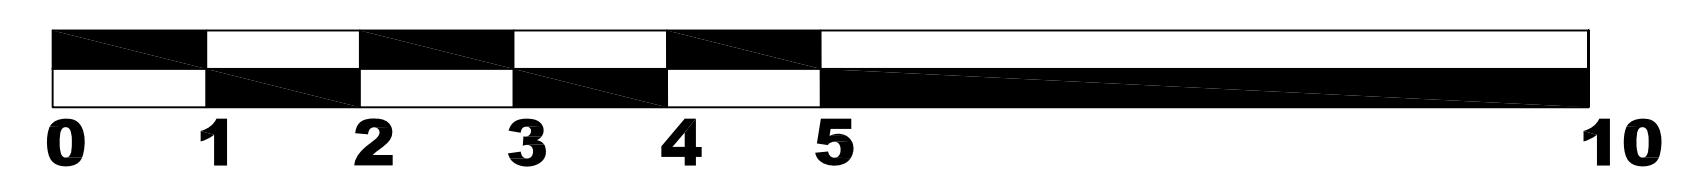

Amendments:

PL PLANNING ISSUE 03.06.21

Drawing type: PLANNING ISSUE

Client: DERWENT LONDON

Project: 43 WHITFIELD STREET LONDON, W1T 4HD

Title: PROPOSED EXTERNAL PLANT LAYOUT

Scale: 1:50 @A1 Date: JUNE 2021

Drawn: F.T. Checked: M.J.

Drg.no: 129962-SK210603FT Rev: PL

Watts.

Watts Group Limited
1 Great Tower Street
London EC3R 5AA
T: 020 7280 8000
watts.co.uk