



PROPOSED GROUND FLOOR PLAN



PROPOSED ROOF PLAN

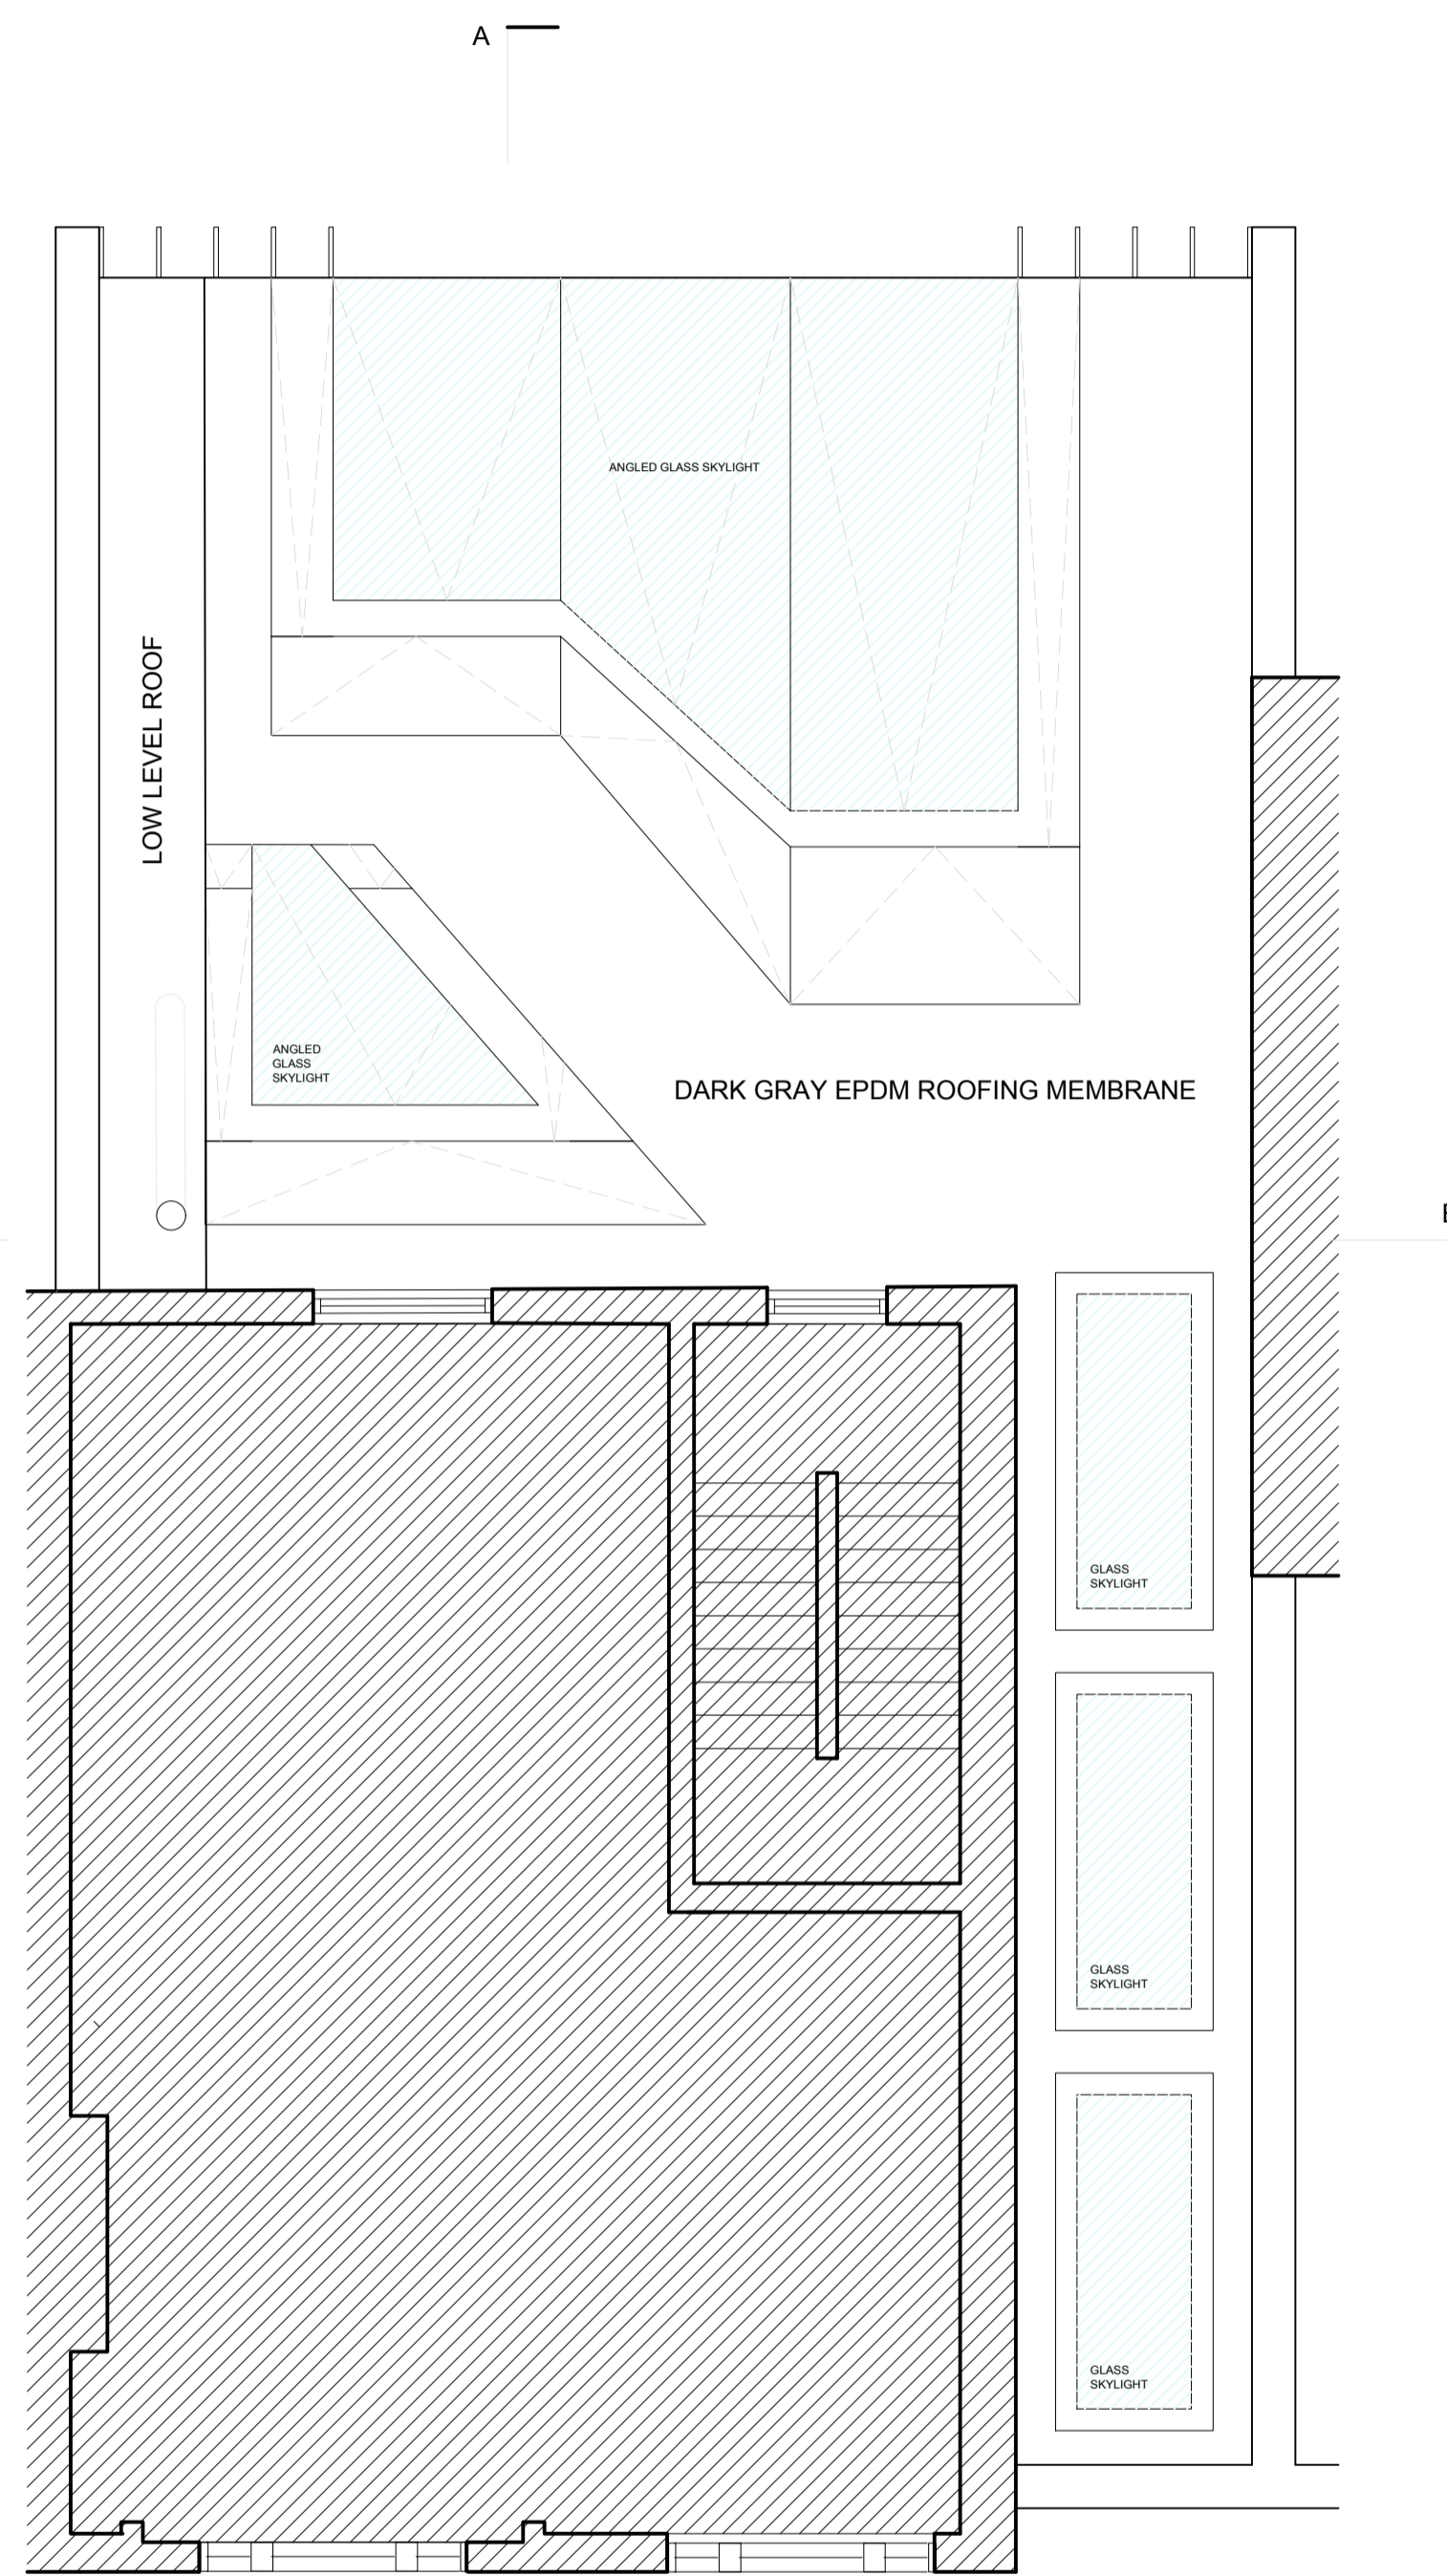


SCALE BAR (METERS)

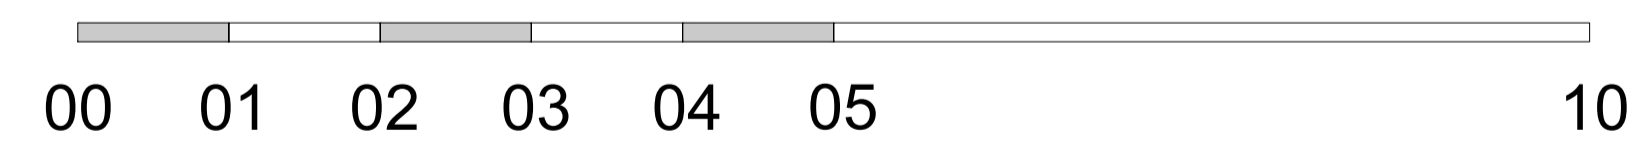

REVISIONS

A	13.06.21	Corner of roof height reduced inline with planners comments.	
---	----------	--	--

A: The Mill | Architecture + Interior Design
Stanley Building
7 Pancras Square
Kings Cross
London N1C 4AG
E: info@milldesign.net
T: 020 3652 3598

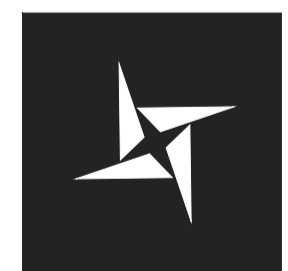

CLIENT	Jasmin Crilly		
JOB TITLE	Patshull Road		
DRAWING TITLE	Proposed Floor Plans		
DRAWING NO.	02-10		
SCALE	1:50@ A1	DATE	Feb 2021
DRAWN	SJM	CHECKED	SJM

All dimensions are indicative for planning purposes only. All dimensions to be measured on site prior to purchasing and construction.

© copyright The Mill | Architecture and Interior Design Limited all rights reserved