



A (see drawing 1116-AP04)

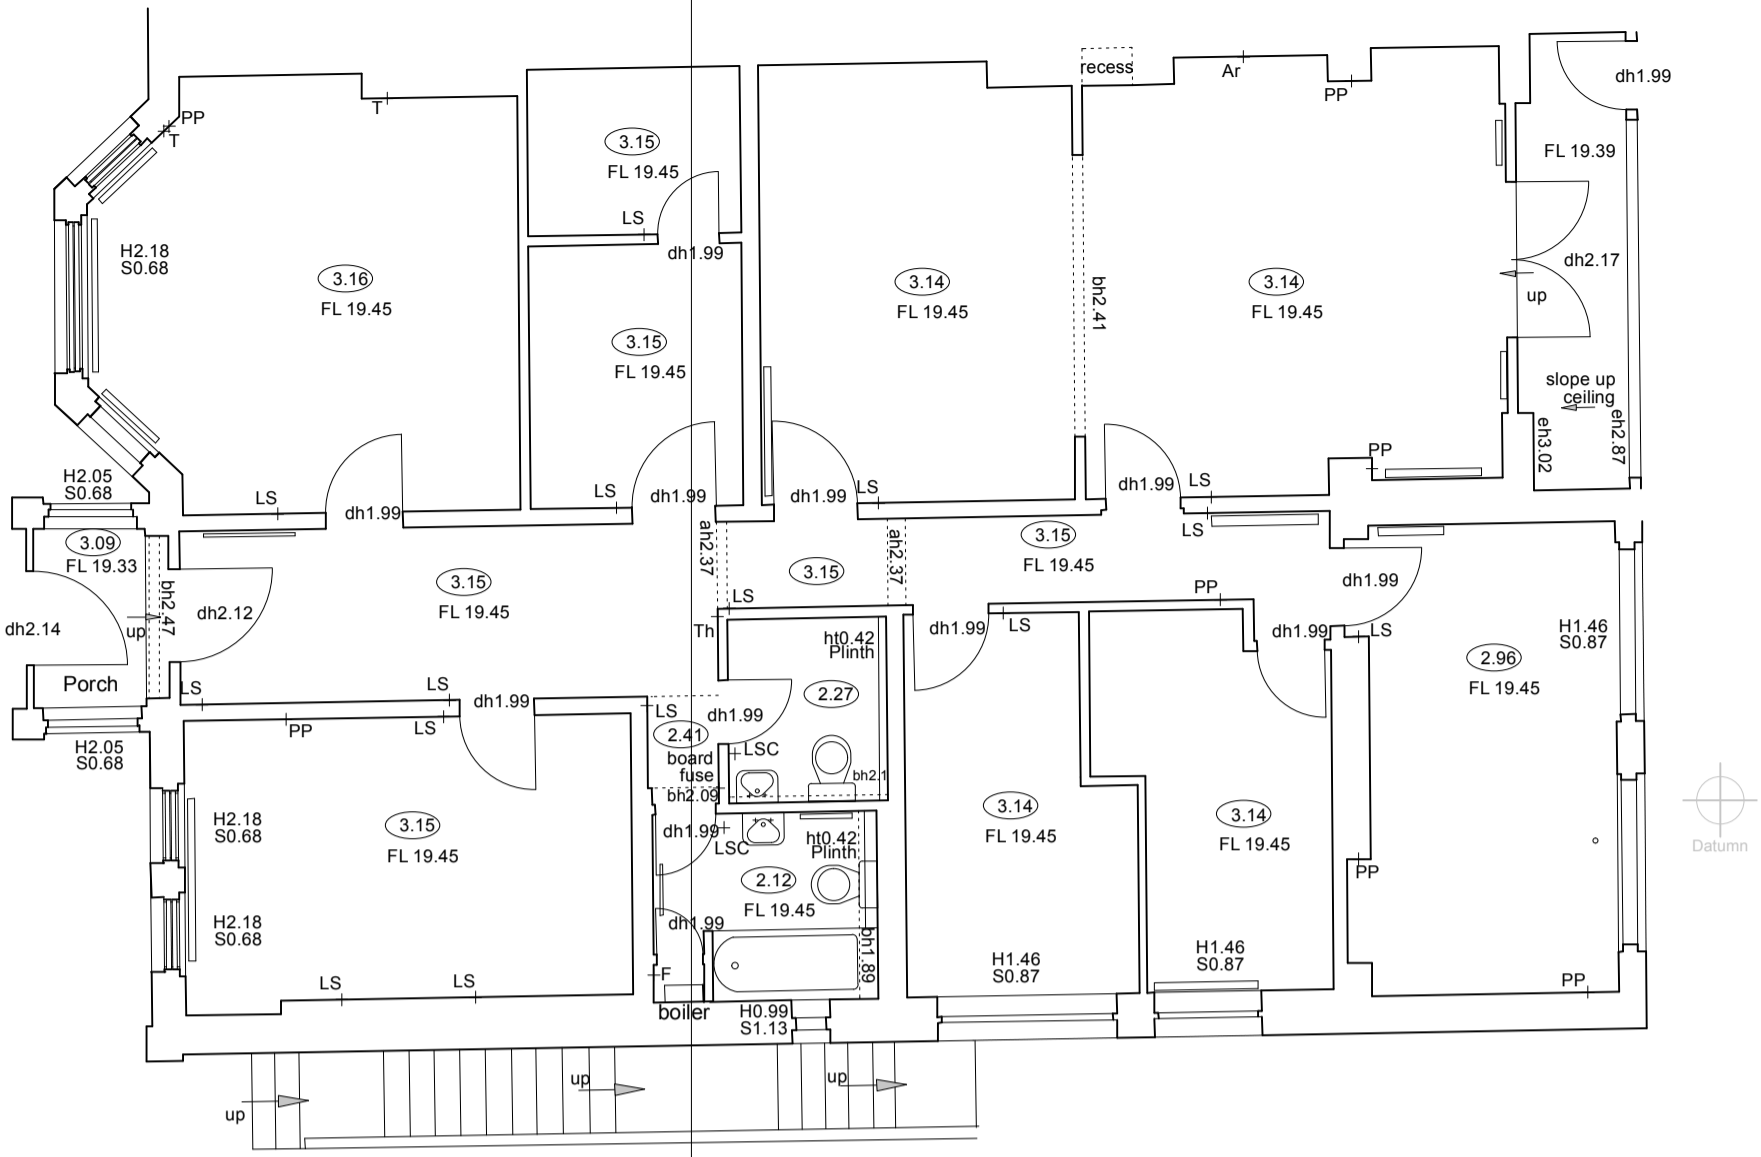

Existing Ground Floor Plan - Flat B

A

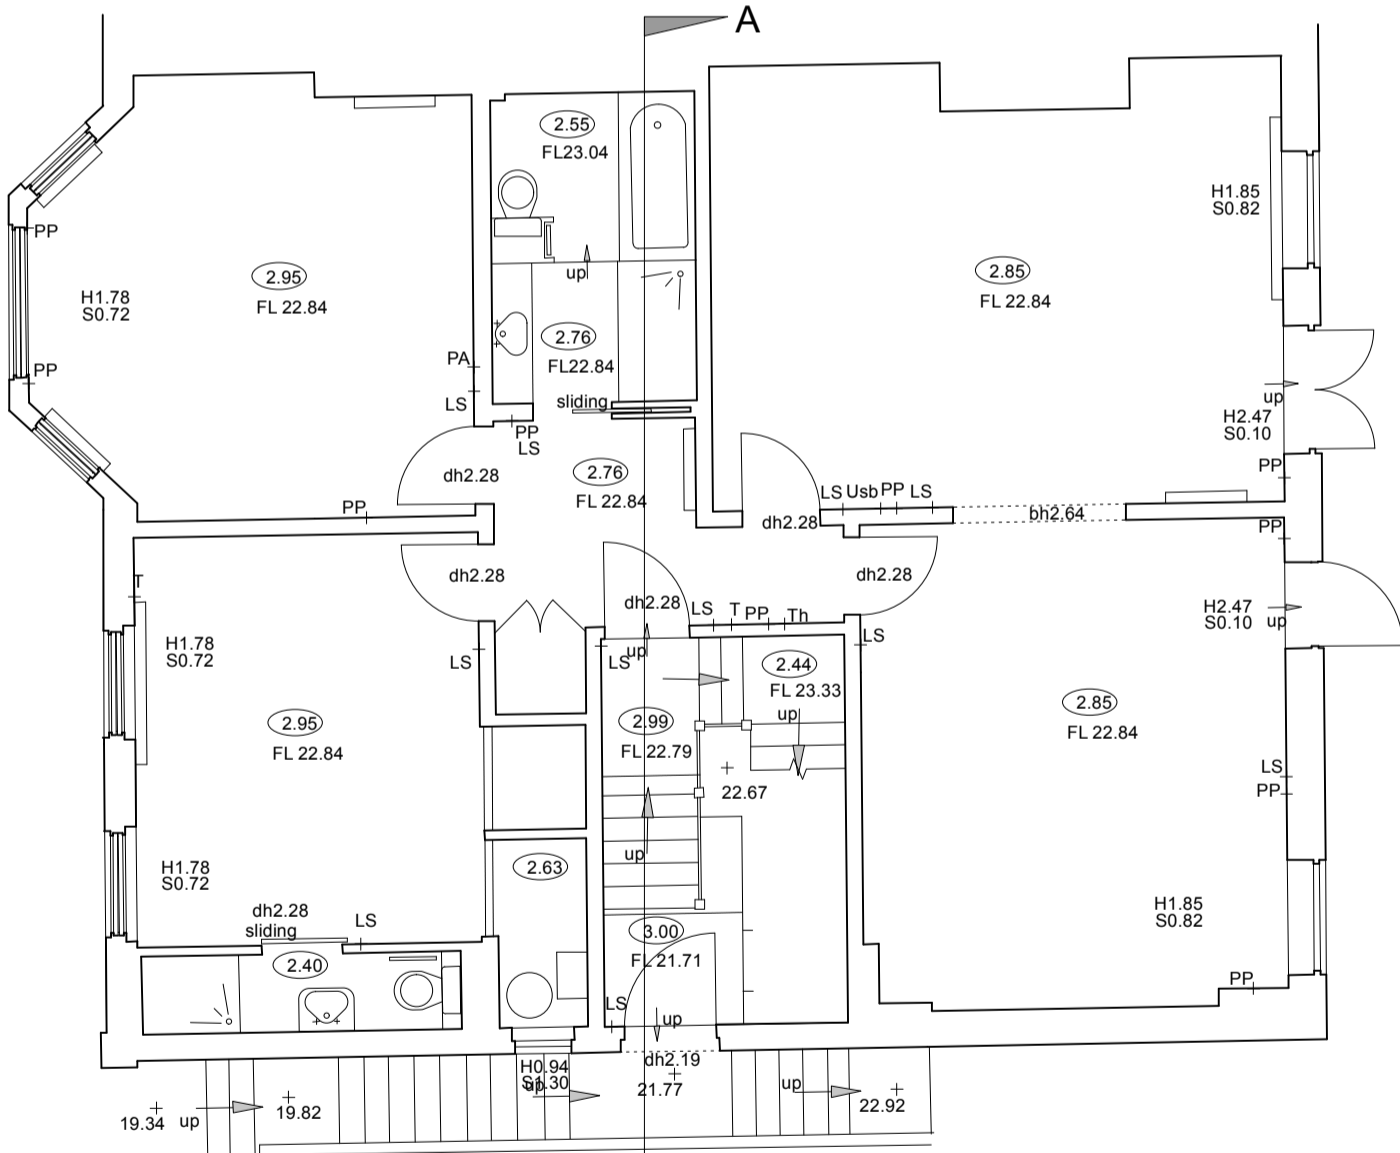


Existing First Floor Plan - Flat C


(see drawing 1116-AP04)

Legend	
dh	Door header
S	Floor to sill height
H	Sill to header height
Al +	Alarm
EP +	Entry Phone
F +	Fuse Point
T +	Telecom Point
PP +	Power Point
LS +	Light Switch
Th +	Thermostat
(2.78)	Ceiling Height

scale bar - metric

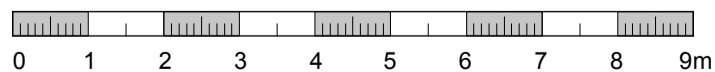

scale bar - imperial

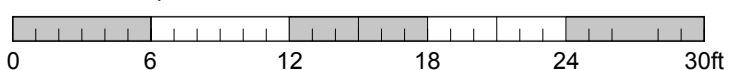

**HSL** Hillcrest Surveys Limited  
 BOURNEMOUTH, DORSET OFFICE  
 23 BETHIA ROAD, QUEENS PARK, BOURNEMOUTH BH8 9BD  
 Tel: 01202 309950 Fax: 01202 242505  
 E-Mail: surveys@hillcrestsurveys.co.uk

Client: Mr C.Harris

Title: Existing Ground and First Floor Plans

Project: 17 B+C Langland Gardens London NW3

REV.	DATE	DETAILS	BY
O	1.6.21	Original Issue	AW

Notes:			
Boundaries shown are not necessarily legal boundaries.			
All levels are based upon stn 1 situated opposite driveway (Arbitrary Value) 20.00 M			
The Grid is local and arbitrary in origin.			
Date Surveyed:	Surveyed By:	Drawn By:	Approved By:
May 2021	ACW	ACW	DW
Scale: 1:100	Drawing No: <b>1116-AP02A</b>		
Plotted on A3			

