




D1  
105

EXISTING FRONT ELEVATION




D2  
105

EXISTING FRONT VIEW

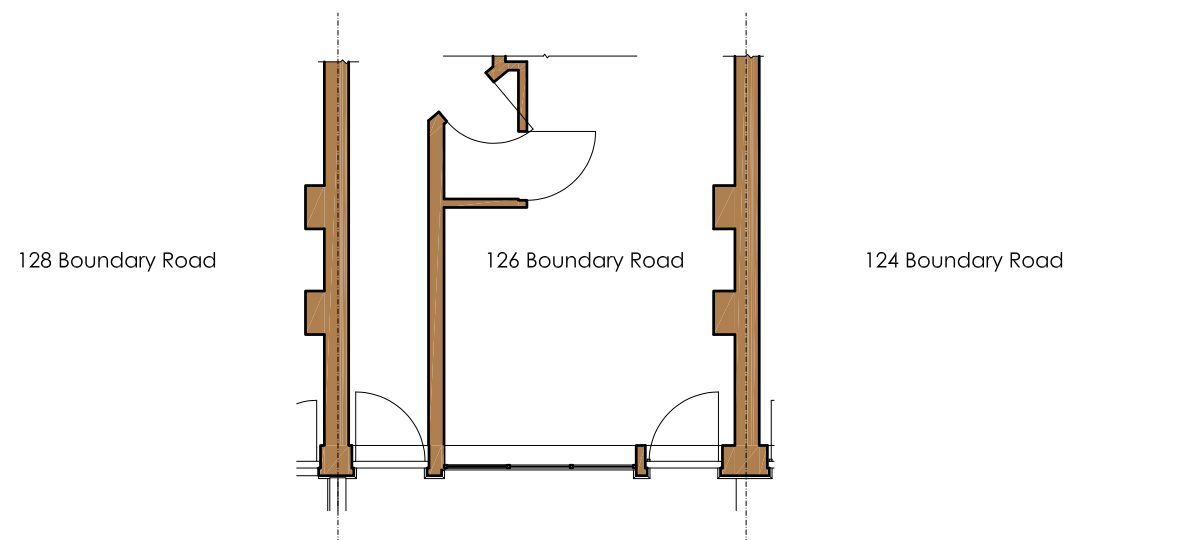



D3  
105

EXISTING PART GROUND FLOOR PLAN

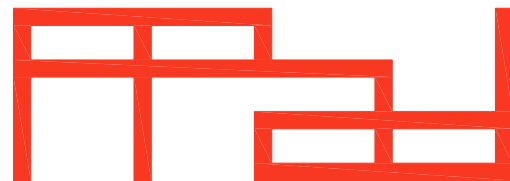

Paper Project architecture and design ltd  
The Sawmills  
Duntshill Road  
London  
SW18 4QL  
t: 020 8947 0420  
e: office@paperproject.co.uk  
w: www.paperproject.co.uk

Revisions:		
Date:	Rev:	Revision description:

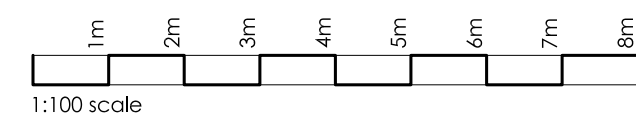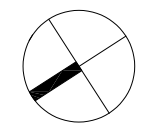

Job: 126 Boundary Road, NW8 0RH  
Job No: 18491  
Date: June 9, 2021  
Scale: 1:100 at A3  
Status: PLANNING APPLICATION  
Dwg Name: Existing Drawings  
Dwg No: 18491\_PL\_105