


128 Boundary Road

126 Boundary Road

124 Boundary Road

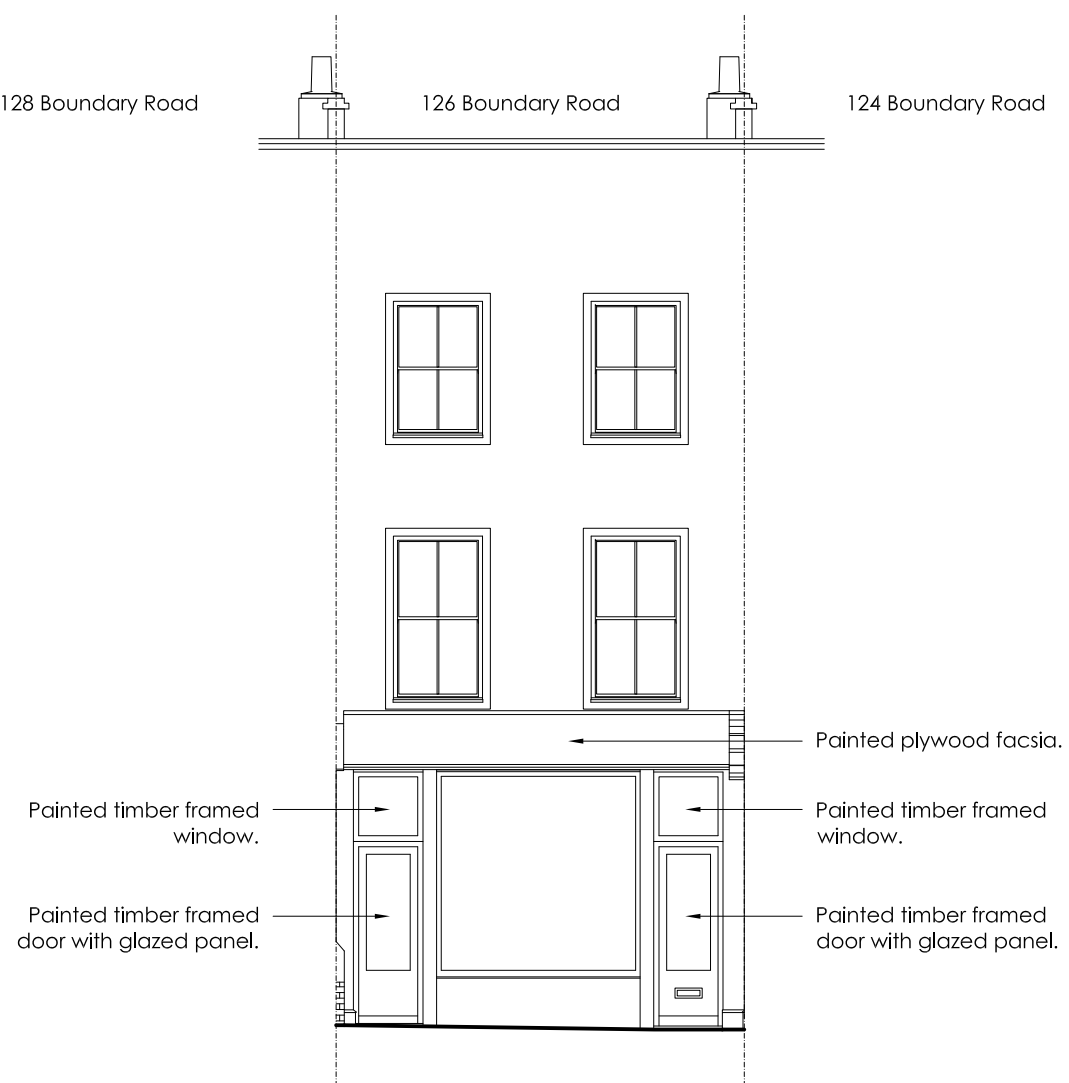

D1  
107

PROPOSED FRONT ELEVATION




D2  
107

PROPOSED FRONT VIEW

128 Boundary Road

126 Boundary Road

124 Boundary Road


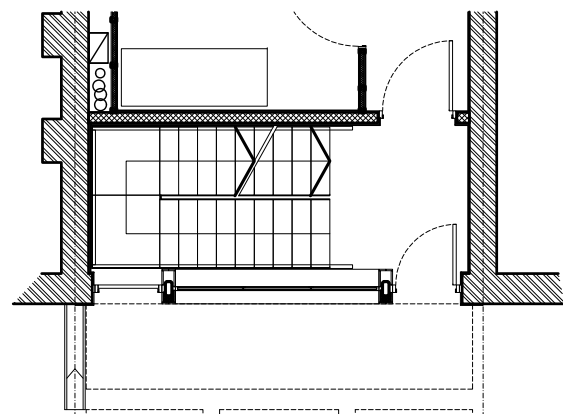


D3  
107

PROPOSED PART GROUND FLOOR PLAN

Paper Project architecture and design ltd  
The Sawmills  
Duntshill Road  
London  
SW18 4QL  
t: 020 8947 0420  
e: office@paperproject.co.uk  
w: www.paperproject.co.uk

Revisions:		
Date:	Rev:	Revision description:

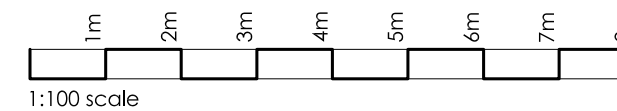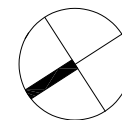

Job: 126 Boundary Road, NW8 0RH  
Job No: 18491  
Date: June 9, 2021  
Scale: 1:100 at A3  
Status: PLANNING APPLICATION  
Dwg Name: Proposed Drawings  
Dwg No: 18491\_PL\_107