



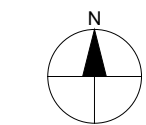

OS Map



0 25m 50m 100m  
SCALE 1:1250

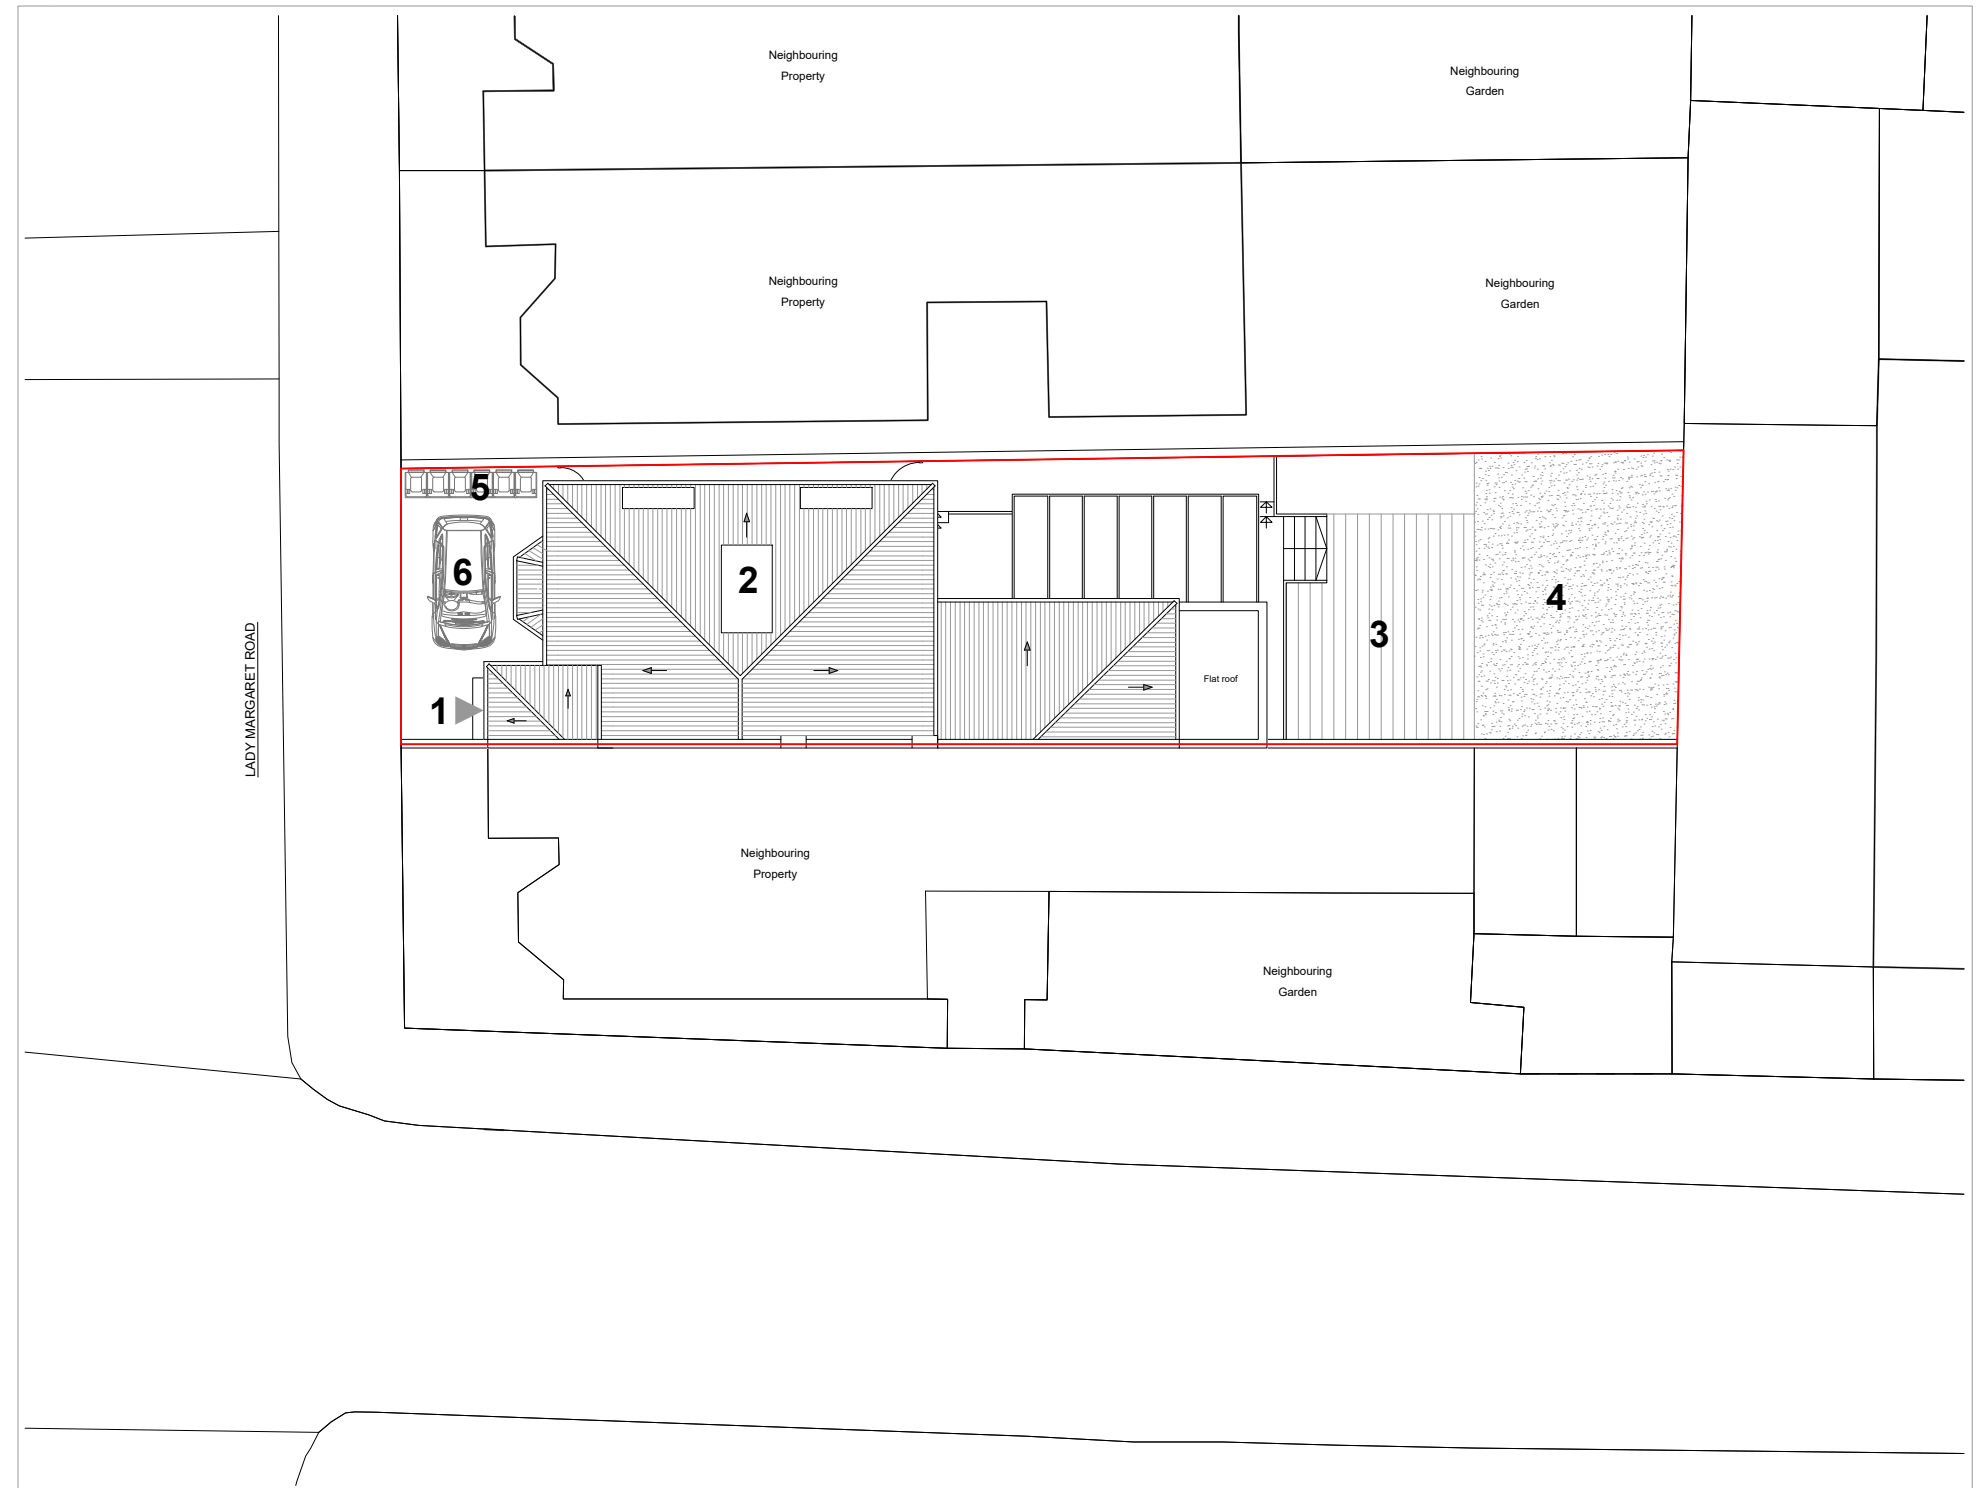


KEY

- 1 Entrance
- 2 Dormer
- 3 Patio
- 4 Garden
- 5 Bins
- 6 Parking



Property Boundary

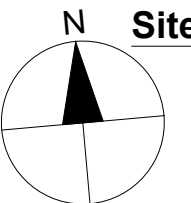

Site Plan

0 1m 5m 10m 20m  
SCALE 1:200

**Dimensions** Written dimensions to be taken in preference to scaled dimensions. The Contractor is responsible for checking all dimensions before work starts.

**Local Authority** All work is to be carried out to the requirements, and to the satisfaction of the Local Authority. These drawings are for planning purposes only.

**Discrepancies** Any discrepancies to be brought to the attention of Drawing And Planning Ltd. Immediately.

REVISIONS

REV	DATE	DESCRIPTION	BY	CH

PROJECT TITLE

24 Lady Margaret Road

DATE

Apr 2021

REVISION

/

DRAWING TITLE

Existing - Location Plans

CLIENT

Harry Angelides

DRAWING No.

LAMAR-L001

SCALE @ A3

1:1250 / 1:200

