



Note:

1. Existing metal balustrade
2. New cladding to existing exposed plant.
3. Existing stair retained.
4. Raised platform over existing lift overrun and ductwork.
5. New cladding to existing roof access.
6. New balustrade.
7. New mesh screen & trough planters in front of existing plant screen with creeper plants.
8. New privacy screen & trough planters with creeper plants.
9. New glazed roof light and hatch with stair to 7th floor office.

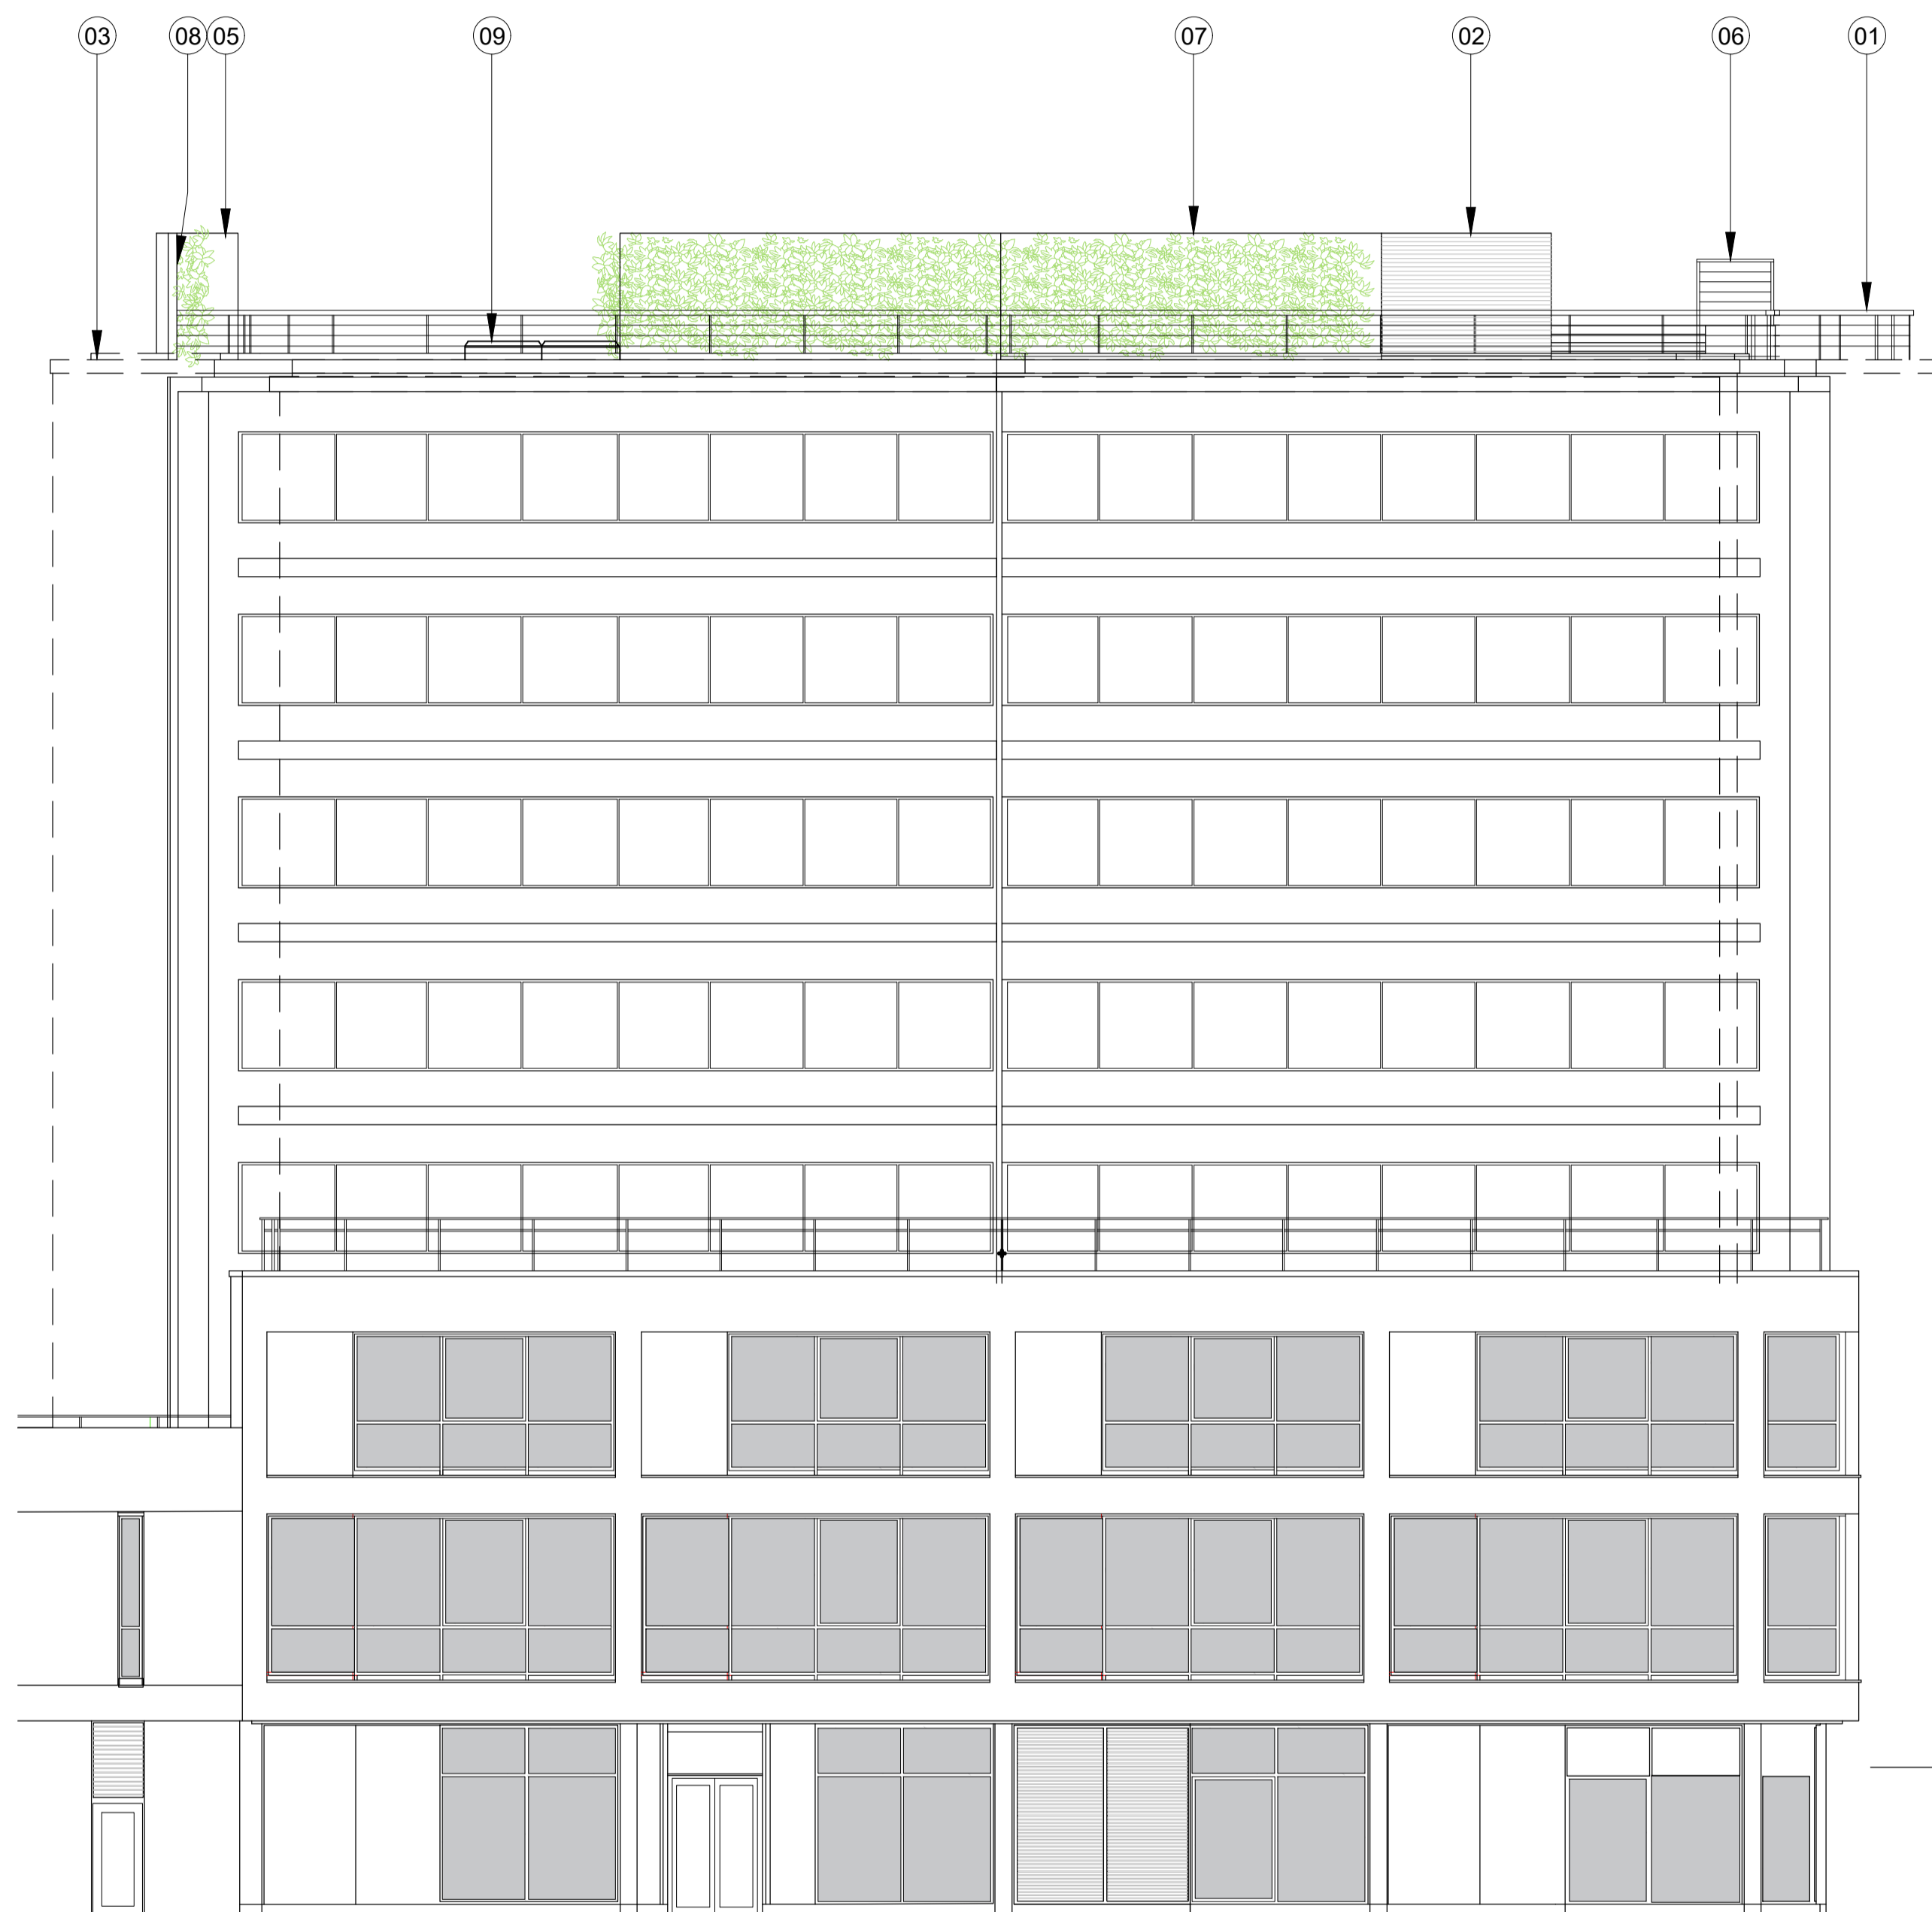


01 North West Elevation  
20.275 1:100@A1, 1:200@A3

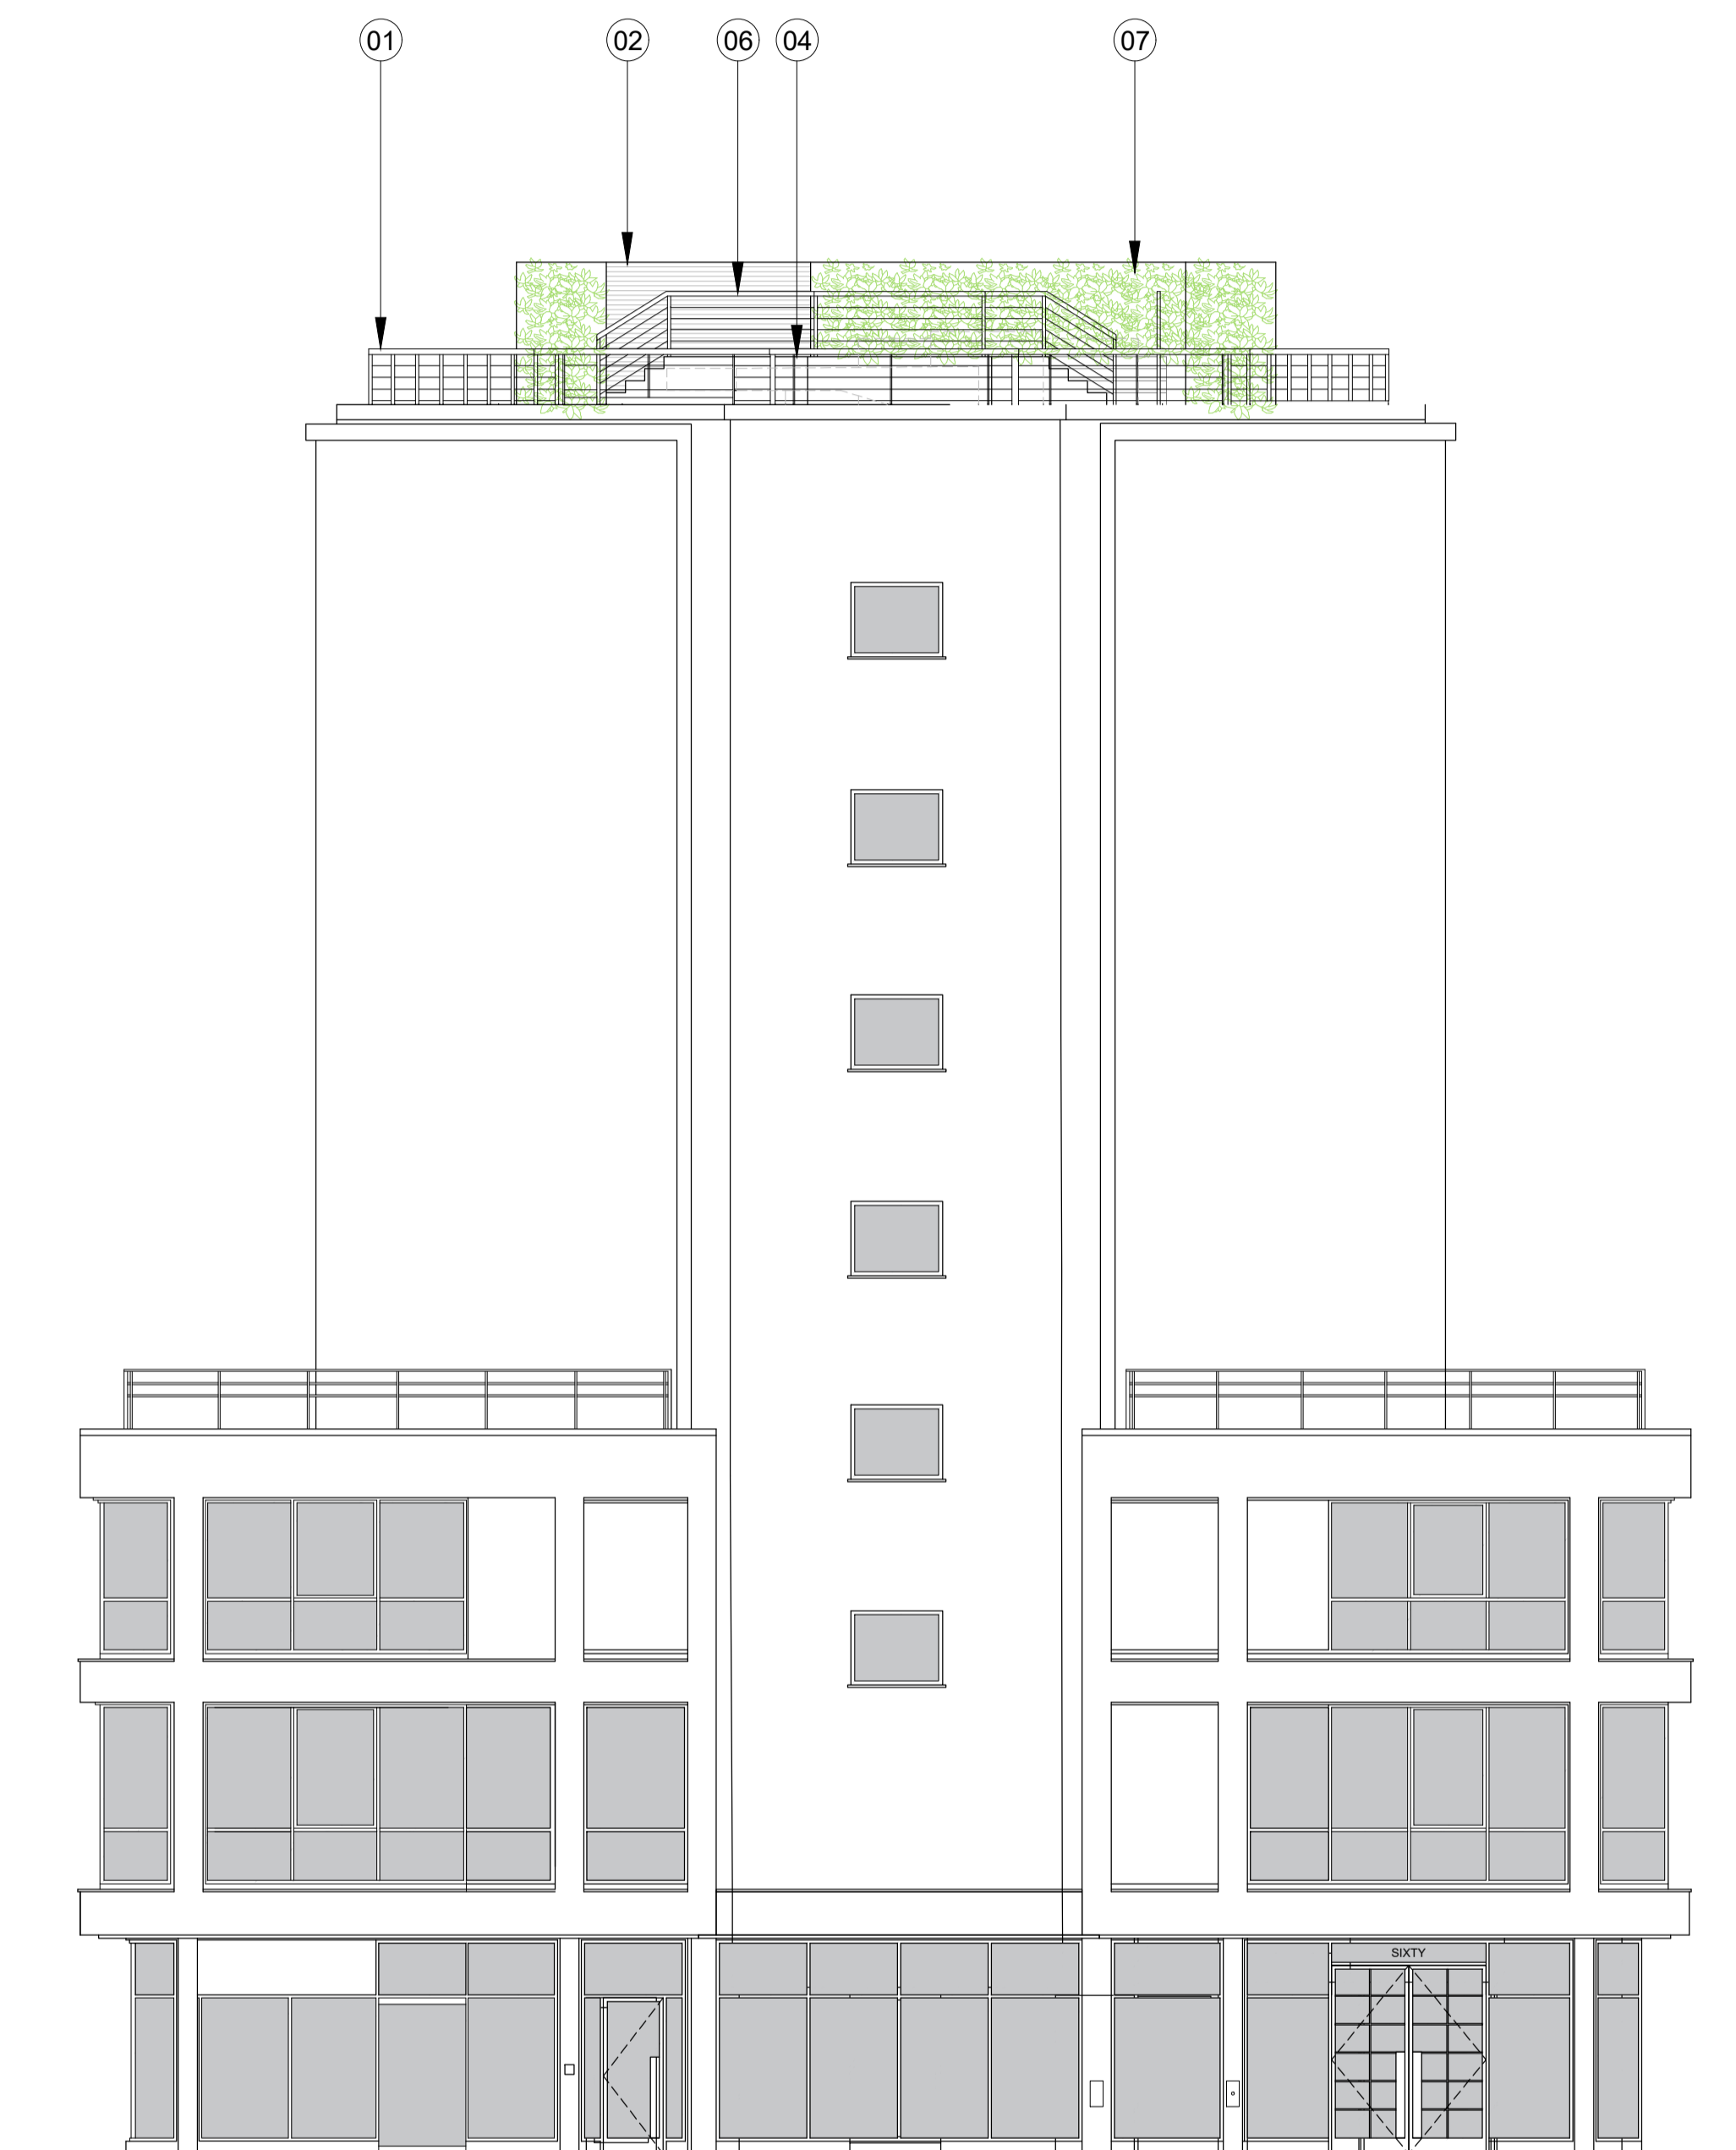

02 South West Elevation  
20.275 1:100@A1, 1:200@A3

Rev.	Description	By	Date
P1	Issued for planning	SS	09.06.21

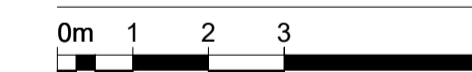

Client  
F55 G Chateau SARL

Project  
60 Charlotte Street

Title  
Proposed NW & NE Elevations

Status	Purpose of issue	RIBA stage
S2	For Planning	02

Project No.	Drawn	Checked	Scale	Rev.
1926	SS	TL	1:100 @ A1 1:200 @ A3	P1

Drawing No.  
1926-BG-ZZ-ZZ-DR-A-20.275

Do not scale from this drawing. The Contractor is to take and check all dimensions on site before work commences. Discrepancies must be reported to the Architect. Subcontractors must verify all dimensions on site before making a shop drawing or commencing manufacturing. This drawing is copyright. ©

© Copyright Barr Gazetas Ltd.  
A 10 Heddon Street, London, W1B 4BG  
T 0207 638 5581  
W www.barrgazetas.com