

- ST - Studio
1B2P - 1 Bed 2 person flat
2B4P - 2 Bed 4 Person flat
3B5P - 3 Bed 5 person flat
AR - Affordable rented
SO - Shared Ownership
IN - Intermediate
PS - Private sale

NOTES


- Do not scale from this drawing, except for planning purposes.
- Check all dimensions on site.
- Subject to survey.
- Subject to site inspection.
- Site boundary lines are indicative only.

KEY

— Outline of consented Scheme

C	14.12.2020	DK	SO Tenure
B	13.10.2020	DK	SO to IN Tenure Change
A	12/07/19	AJL	Section 73-As proposed
4	13/05/19	MVG	Amended following pre-app draft comments
3	17/04/19	AB	Issued with draft pre-app
2	13/03/19	AJL	Amended following feedback from meeting on 06.03.19
1	05/03/19	GA	Amended following feedback from meeting on 27.02.19
-	26/02/19	GA	First Issue
Rev	Date	By	Description

Revision Schedule

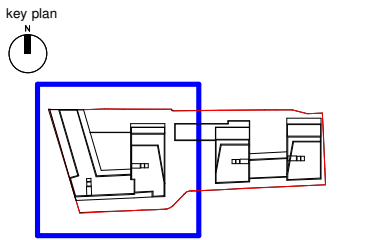

a2dominion

project
156 WEST END LANE
WEST HAMPSTEAD

title
GROUND FLOOR PLAN - WEST
BUILDING

drawing status PLANNING	scale As indicated @ A3
contract no.	date 26/02/19
client ref. A2 DOMINION	checked by Checker
drawn by Author	revision C
project no. P18-048	drawing number SK2101

2.5 0 2.5 5 10 12.5m
Scale 1:250

NOTES


- Do not scale from this drawing, except for planning purposes.
- Check all dimensions on site.
- Subject to survey.
- Subject to site inspection.
- Site boundary lines are indicative only.

KEY

— Outline of consented Scheme

B	13.10.2020	DK	SO to IN Tenure Change
A	12/07/19	AJL	Section 73-As proposed
4	13/05/19	MVG	Amended following pre-app draft comments
3	17/04/19	AB	Issued with draft pre-app
2	13/03/19	AJL	Amended following feedback from meeting on 06.03.19
1	05/03/19	GA	Amended following feedback from meeting on 27.02.19
-	26/02/19	GA	First Issue
Rev	Date	By	Description

Revision Schedule

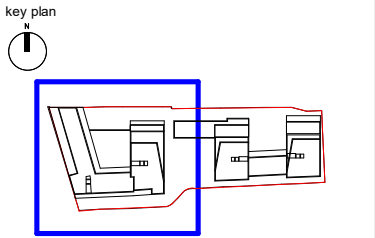

a2dominion

project
156 WEST END LANE
WEST HAMPSTEAD


title
FIRST FLOOR PLAN - WEST
BUILDING


drawing status DEMOLITION	scale As indicated @ A3
contract no.	date 26/02/19
client ref. A2 DOMINION	drawn by Author
drawn by Author	checked by Checker
project no. P18-048	drawing number SK2102
	revision B

Child Graddon Lewis
architects & designers

Studio 1
155 Commercial Street
Spitalfields
London E1 6BJ
T: +44 (0) 20 7539 1200
F: +44 (0) 20 7539 1201
E: hg@cgluk.com
www.cgluk.com

cgl

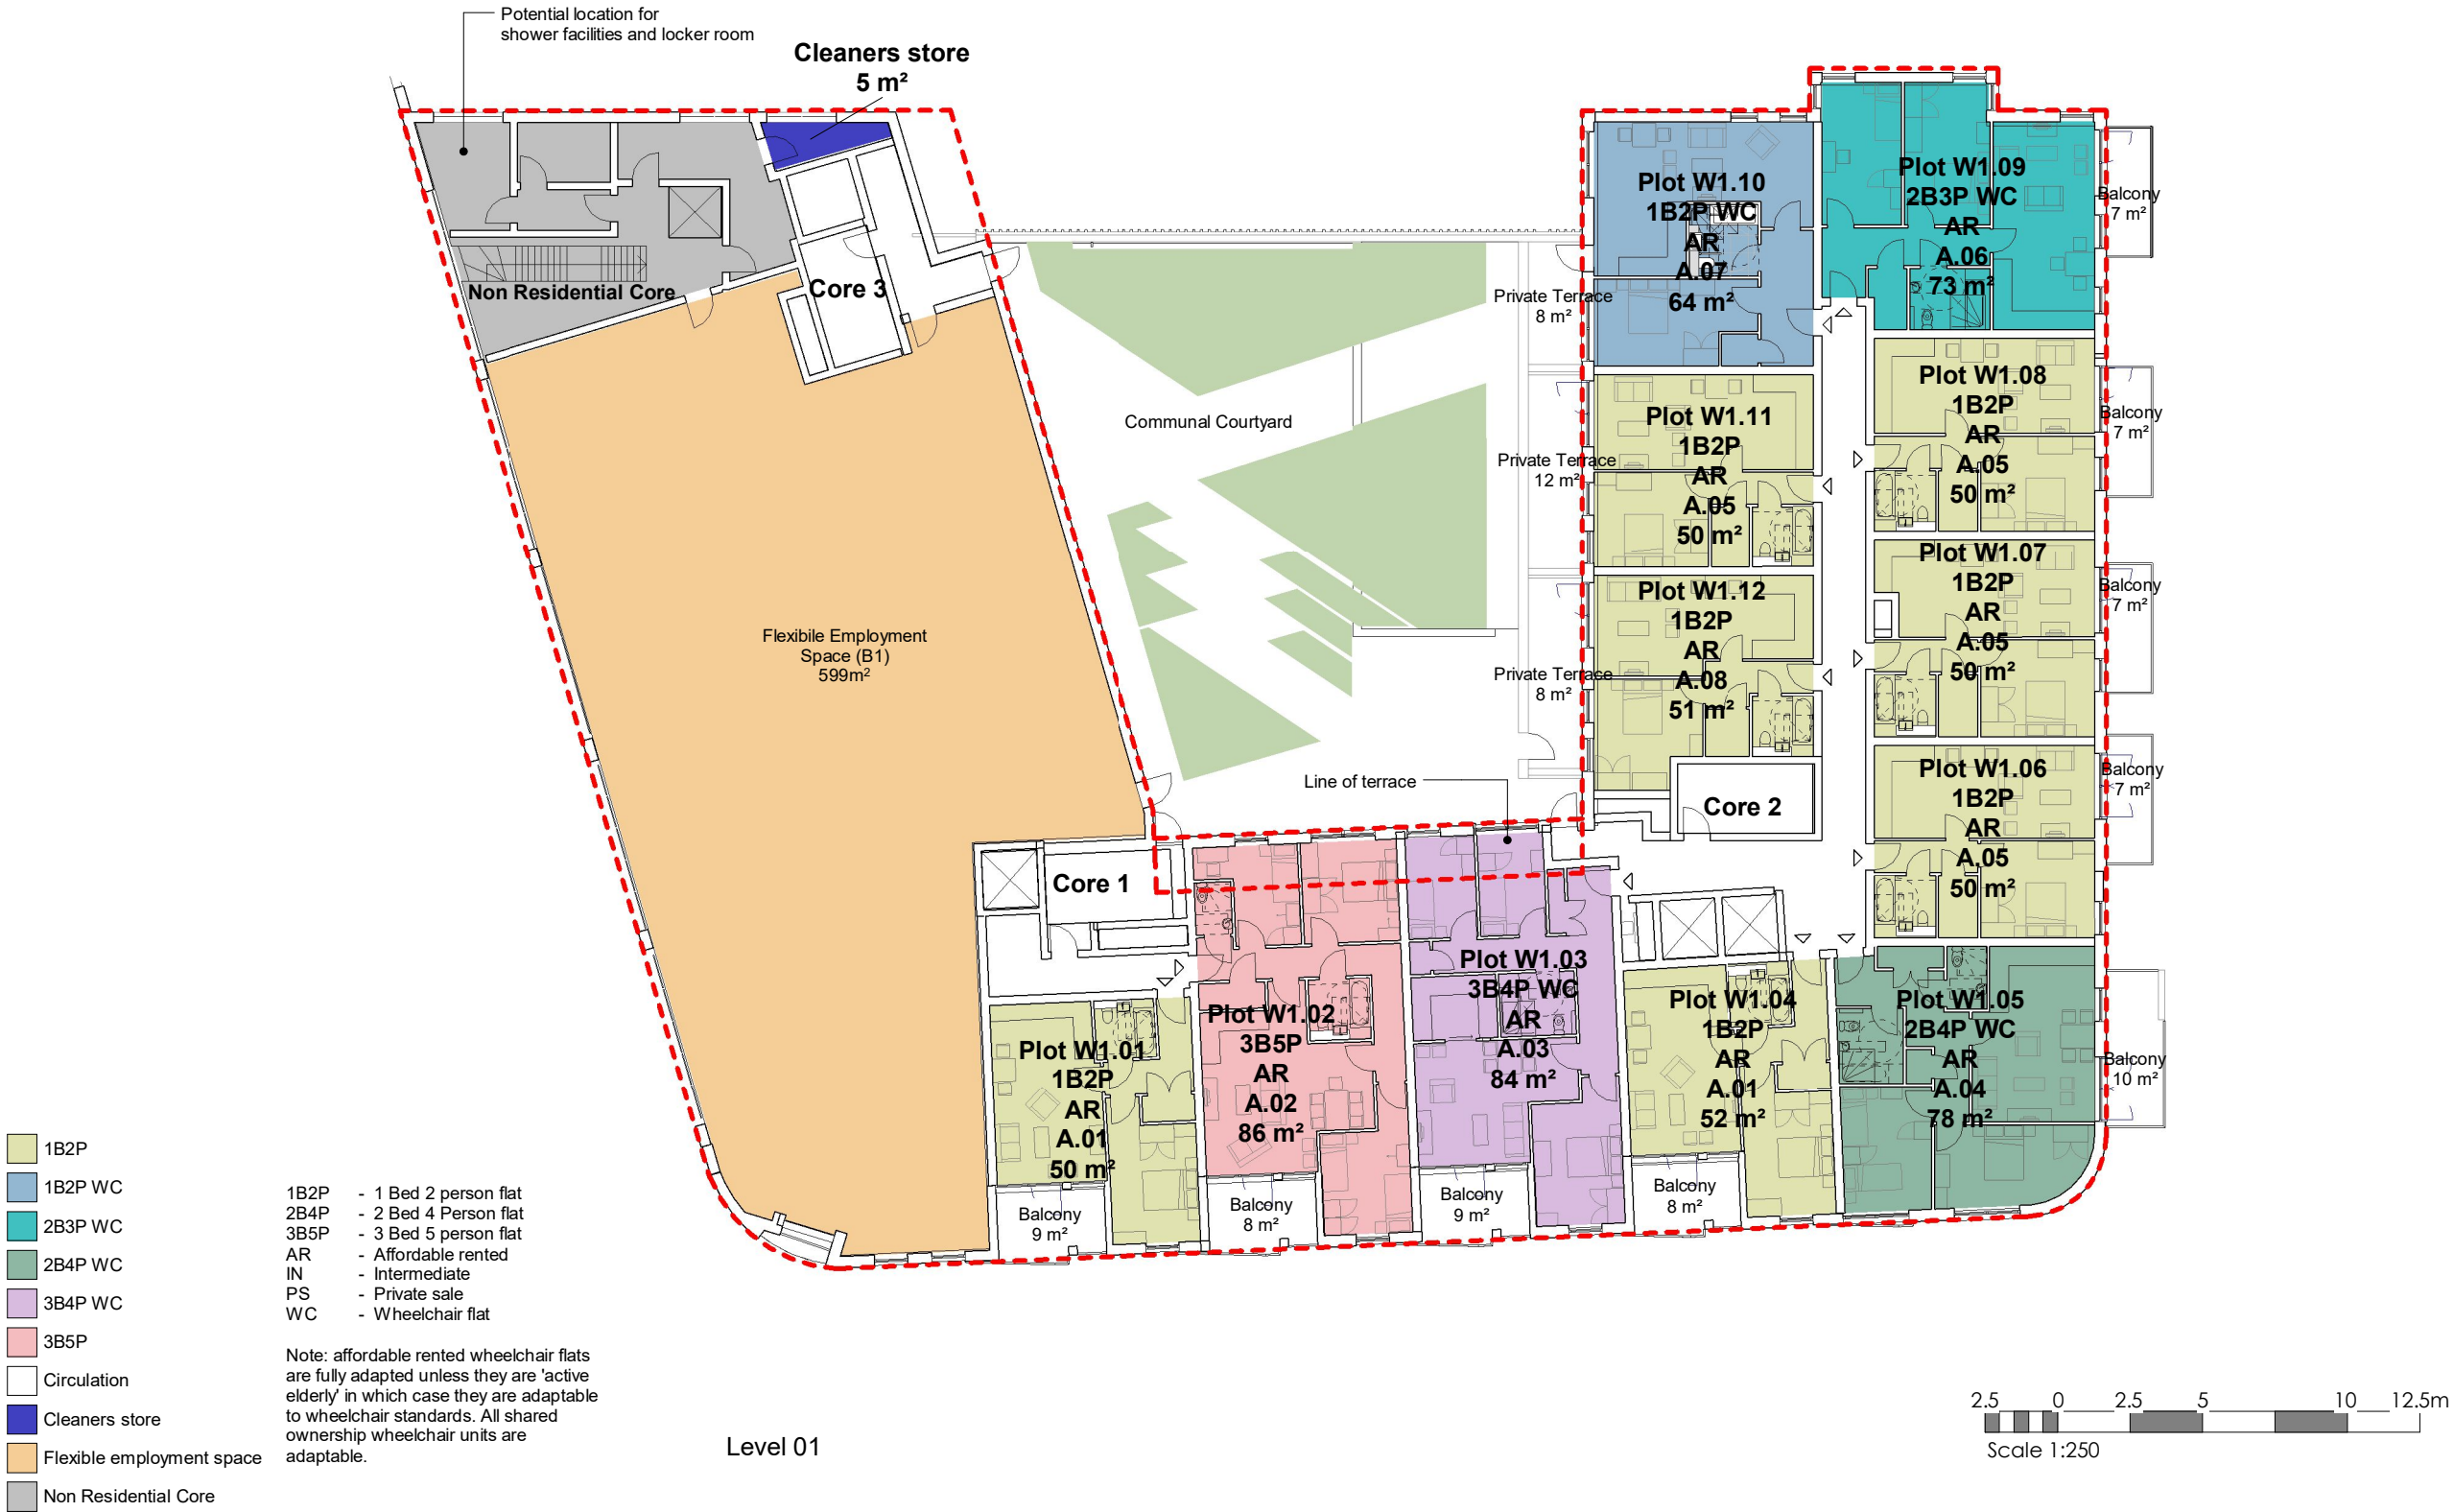

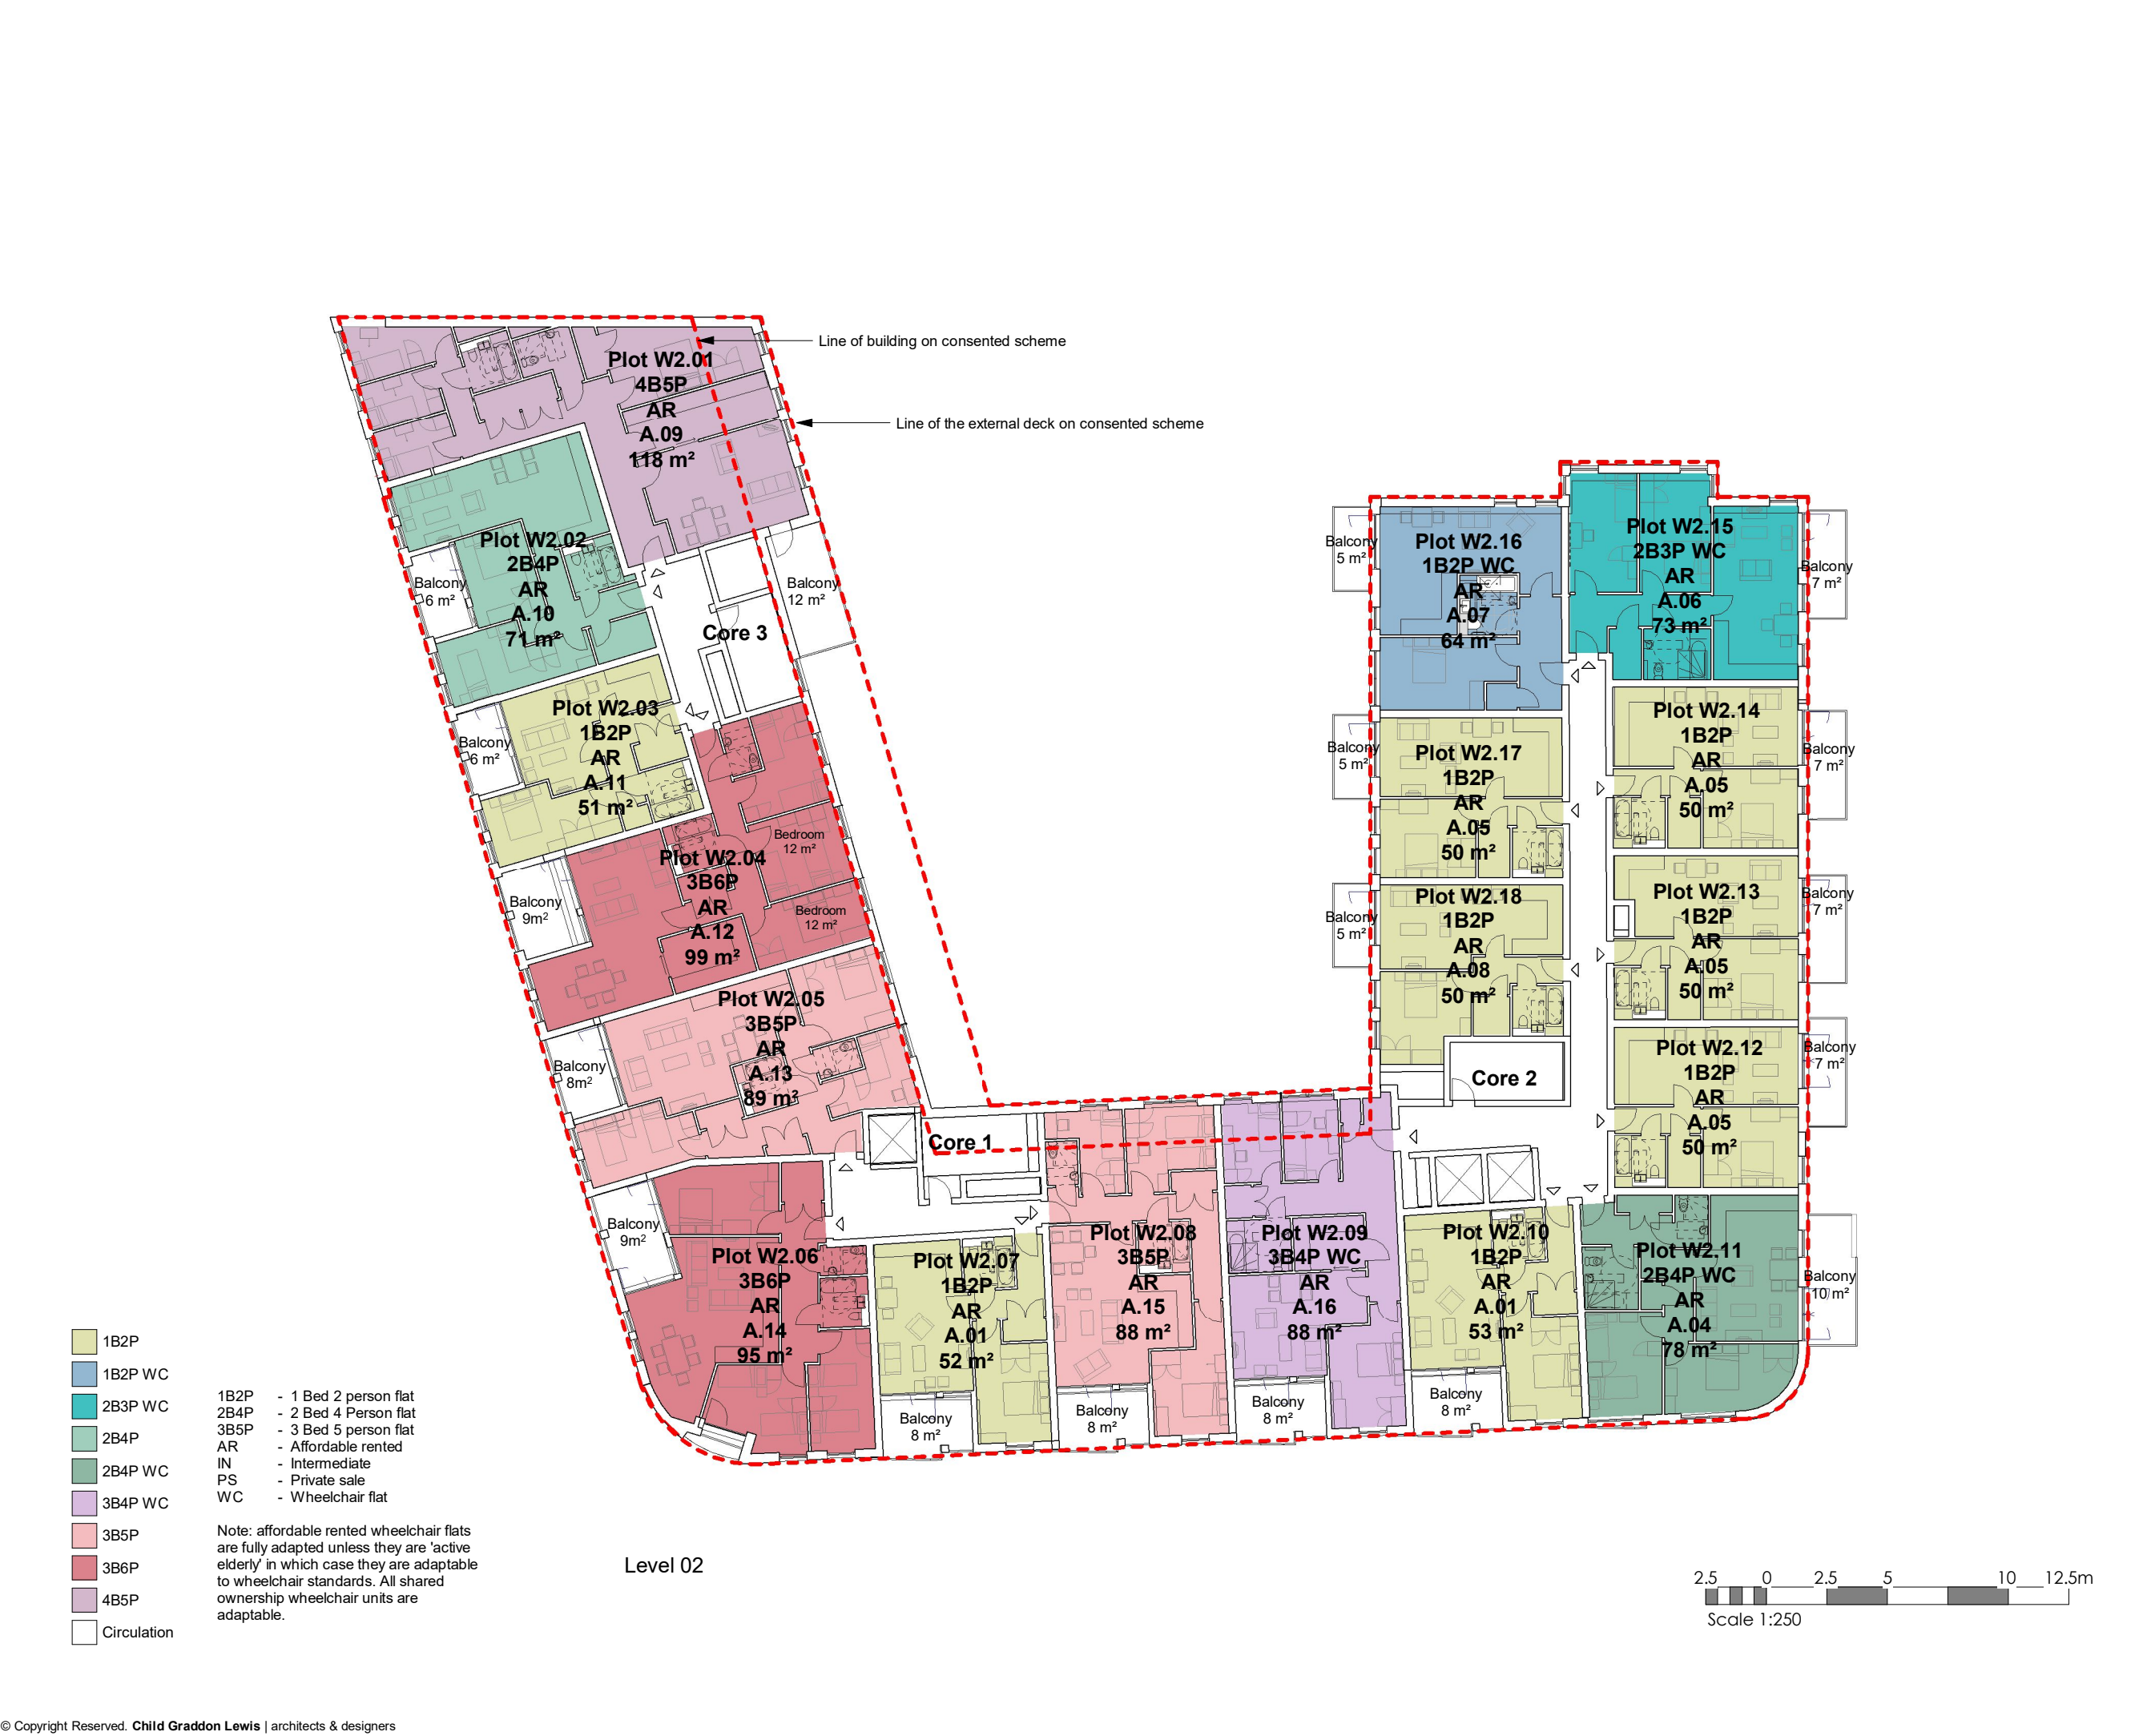

NOTES

- Do not scale from this drawing, except for planning purposes.
- Check all dimensions on site.
- Subject to survey.
- Subject to site inspection.
- Site boundary lines are indicative only.

KEY

— Outline of consented Scheme

B	13.10.2020	DK	SO to IN Tenure Change
A	12/07/19	AJL	Section 73-As proposed
3	17/04/19	AB	Issued with draft pre-app
2	13/03/19	AJL	Amended following feedback from meeting on 06.03.19
1	05/03/19	GA	Amended following feedback from meeting on 27.02.19
-	26/02/19	GA	First Issue
Rev	Date	By	Description

Revision Schedule

key plan

project
156 WEST END LANE
WEST HAMPSTEAD

title
SECOND FLOOR PLAN - WEST BUILDING

drawing status DEMOLITION		scale As indicated @ A3
contract no.	date 26/02/19	
client ref. A2 DOMINION	checked by Checker	
drawn by Author	project no. P18-048	drawing number SK2103
		revision B


Child Graddon Lewis
architects & designers

Studio 1
155 Commercial Street
Spitalfields
London E1 6BJ
T: +44 (0) 20 7539 1200
F: +44 (0) 20 7539 1201
E: hq@cgluk.com
www.cgluk.com

- Do not scale from this drawing, except for planning purposes.
- Check all dimensions on site.
- Subject to survey.
- Subject to site inspection.
- Site boundary lines are indicative only.

- Outline of consented Scheme

Revision Schedule

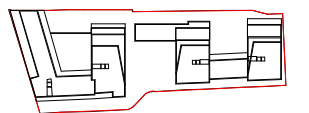

title
THIRD FLOOR PLAN - WEST
BUILDING

project no.	drawing number	revision
P18 048	SK2104	B


cg|

Studio1
155 Commercial Street
Spitalfields
London E1 6BJ
T: +44 (0) 20 7539 1200
F: +44 (0) 20 7539 1201
E: hq@cgluk.com
www.cgluk.com



1B2P - 1 Bed 2 person flat
2B4P - 2 Bed 4 Person flat
3B5P - 3 Bed 5 person flat
AR - Affordable rented
IN - Intermediate
PS - Private sale
WC - Wheelchair flat

Note: affordable rented wheelchair flats are fully adapted unless they are 'active elderly' in which case they are adaptable to wheelchair standards. All shared ownership wheelchair units are adaptable.

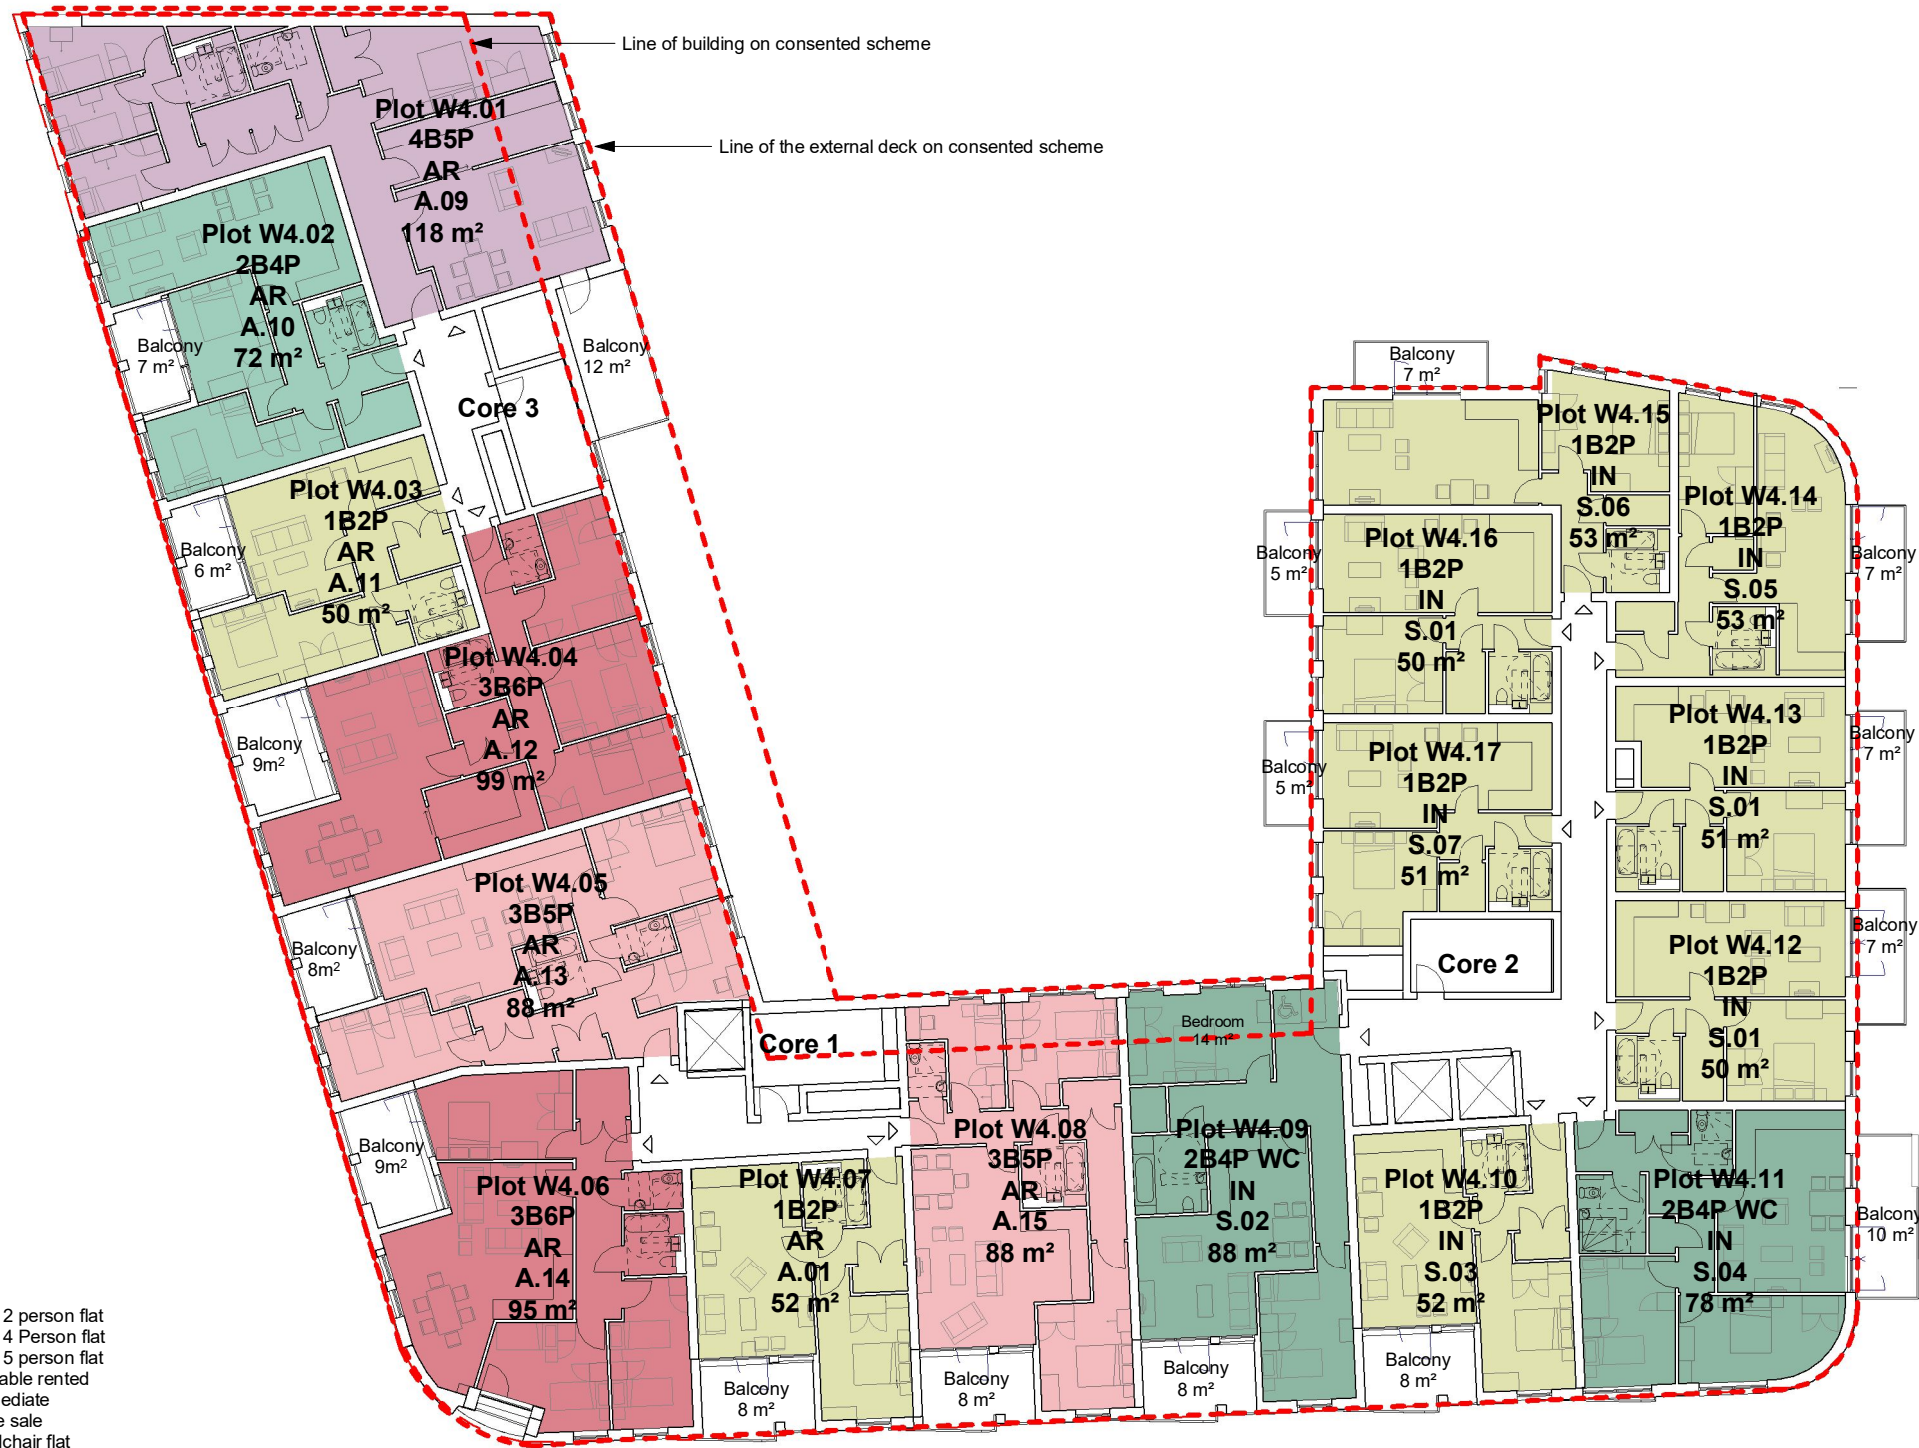

- 1B2P
- 2B4P
- 2B4P WC
- 3B5P
- 3B6P
- 4B5P
- Circulation

- 1B2P - 1 Bed 2 person flat
- 2B4P - 2 Bed 4 Person flat
- 3B5P - 3 Bed 5 person flat
- AR - Affordable rented
- IN - Intermediate
- PS - Private sale
- WC - Wheelchair flat

Note: affordable rented wheelchair flats are fully adapted unless they are 'active elderly' in which case they are adaptable to wheelchair standards. All shared ownership wheelchair units are adaptable.

Level 04

NOTES

- Do not scale from this drawing, except for planning purposes.
- Check all dimensions on site.
- Subject to survey.
- Subject to site inspection.
- Site boundary lines are indicative only.


KEY

- - Outline of consented Scheme

B	13.10.2020	DK	SO to IN Tenure Change
A	12/07/19	AJL	Section 73-As proposed
3	17/04/19	AB	Issued with draft pre-app
2	13/03/19	AJL	Amended following feedback from meeting on 06.03.19
1	05/03/19	GA	Amended following feedback from meeting on 27.02.19
-	26/02/19	GA	First Issue
Rev	Date	By	Description

Revision Schedule

key plan

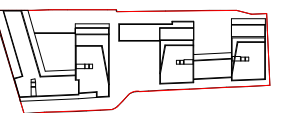

a2dominion

project
156 WEST END LANE
WEST HAMPSLEAD

title
FOURTH FLOOR PLAN - WEST
BUILDING

drawing status DEMOLITION		
contract no.		scale As indicated @ A3
client ref. A2 DOMINION		date 26/02/19
drawn by Author		checked by Checker
project no. P18-048	drawing number SK2105	revision B

Child Graddon Lewis
architects & designers

Studio 1
155 Commercial Street
Spitalfields
London E1 6BJ
T: +44 (0) 20 7539 1200
F: +44 (0) 20 7539 1201
E: hg@cgluk.com
www.cgluk.com



NOTES


- Do not scale from this drawing, except for planning purposes.
- Check all dimensions on site.
- Subject to survey.
- Subject to site inspection.
- Site boundary lines are indicative only.

KEY

- Outline of consented Scheme

B	13.10.2020	DK	SO to IN Tenure Change
A	12/07/19	AJL	Section 73-As proposed
3	17/04/19	AB	Issued with draft pre-app
2	13/03/19	AJL	Amended following feedback from meeting on 06.03.19
1	05/03/19	GA	Amended following feedback from meeting on 27.02.19
-	26/02/19	GA	First Issue
Rev	Date	By	Description

Revision Schedule

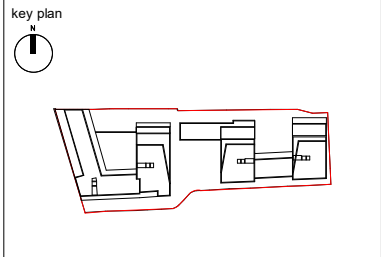

project
156 WEST END LANE
WEST HAMPESTAD

title
FIFTH FLOOR PLAN - WEST
BUILDING

drawing status DEMOLITION	scale As indicated @ A3
contract no.	date 26/02/19
client ref. A2 DOMINION	checked by Checker
drawn by Author	revision B
project no. P18-048	drawing number SK2106


cgl

Child Graddon Lewis
architects & designers

Studio 1
155 Commercial Street
Spitalfields
London E1 6BJ
T: +44 (0) 20 7539 1200
F: +44 (0) 20 7539 1201
E: hg@cgluk.com
www.cgluk.com



1 Roof Plan - West Building
1 : 250

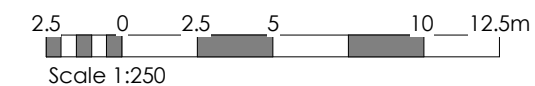

NOTES


- Do not scale from this drawing, except for planning purposes.
- Check all dimensions on site.
- Subject to survey.
- Subject to site inspection.
- Site boundary lines are indicative only.

KEY

- - Outline of consented Scheme

B	13.10.2020	DK	Green Roof Area
A	12/07/19	AJL	Section 73-As proposed
-	26/02/19	GA	First Issue
Rev	Date	By	Description

Revision Schedule			

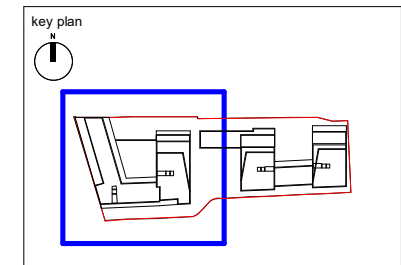

project
156 WEST END LANE
WEST HAMPSTEAD

title
ROOF PLAN - WEST BUILDING

drawing status DEMOLITION		
contract no.	scale	As indicated @ A3
client ref. A2 DOMINION	date	26/02/19
drawn by Author	checked by	Checker
project no. P18-048	drawing number SK2107	revision B

