



DELTA BRAVO GROUP LTD NOTES:
 Proposed plans & elevations have been prepared on the basis of drawings: 19.07.1634 produced by Sterlingtemple and provided by T4 to Delta Bravo Ltd.
 Delta Bravo Ltd accept no liability for the accuracy or completeness of the original drawings. "As-built" unit must be checked against the drawings prior to any works.
 Delta Bravo Group Ltd copyright. This drawing shall not be reproduced without express written permission from DBG.
 Delta Bravo Group accept no responsibility or liability for drawing alterations carried out by others and have not checked such alterations.
 This drawing shall not be scaled to ascertain any dimensions.
 Asbestos survey required prior to commencement.
 Contractor/Structural Engineer to confirm load bearing walls.


BUILDING IN CONSERVATION AREA

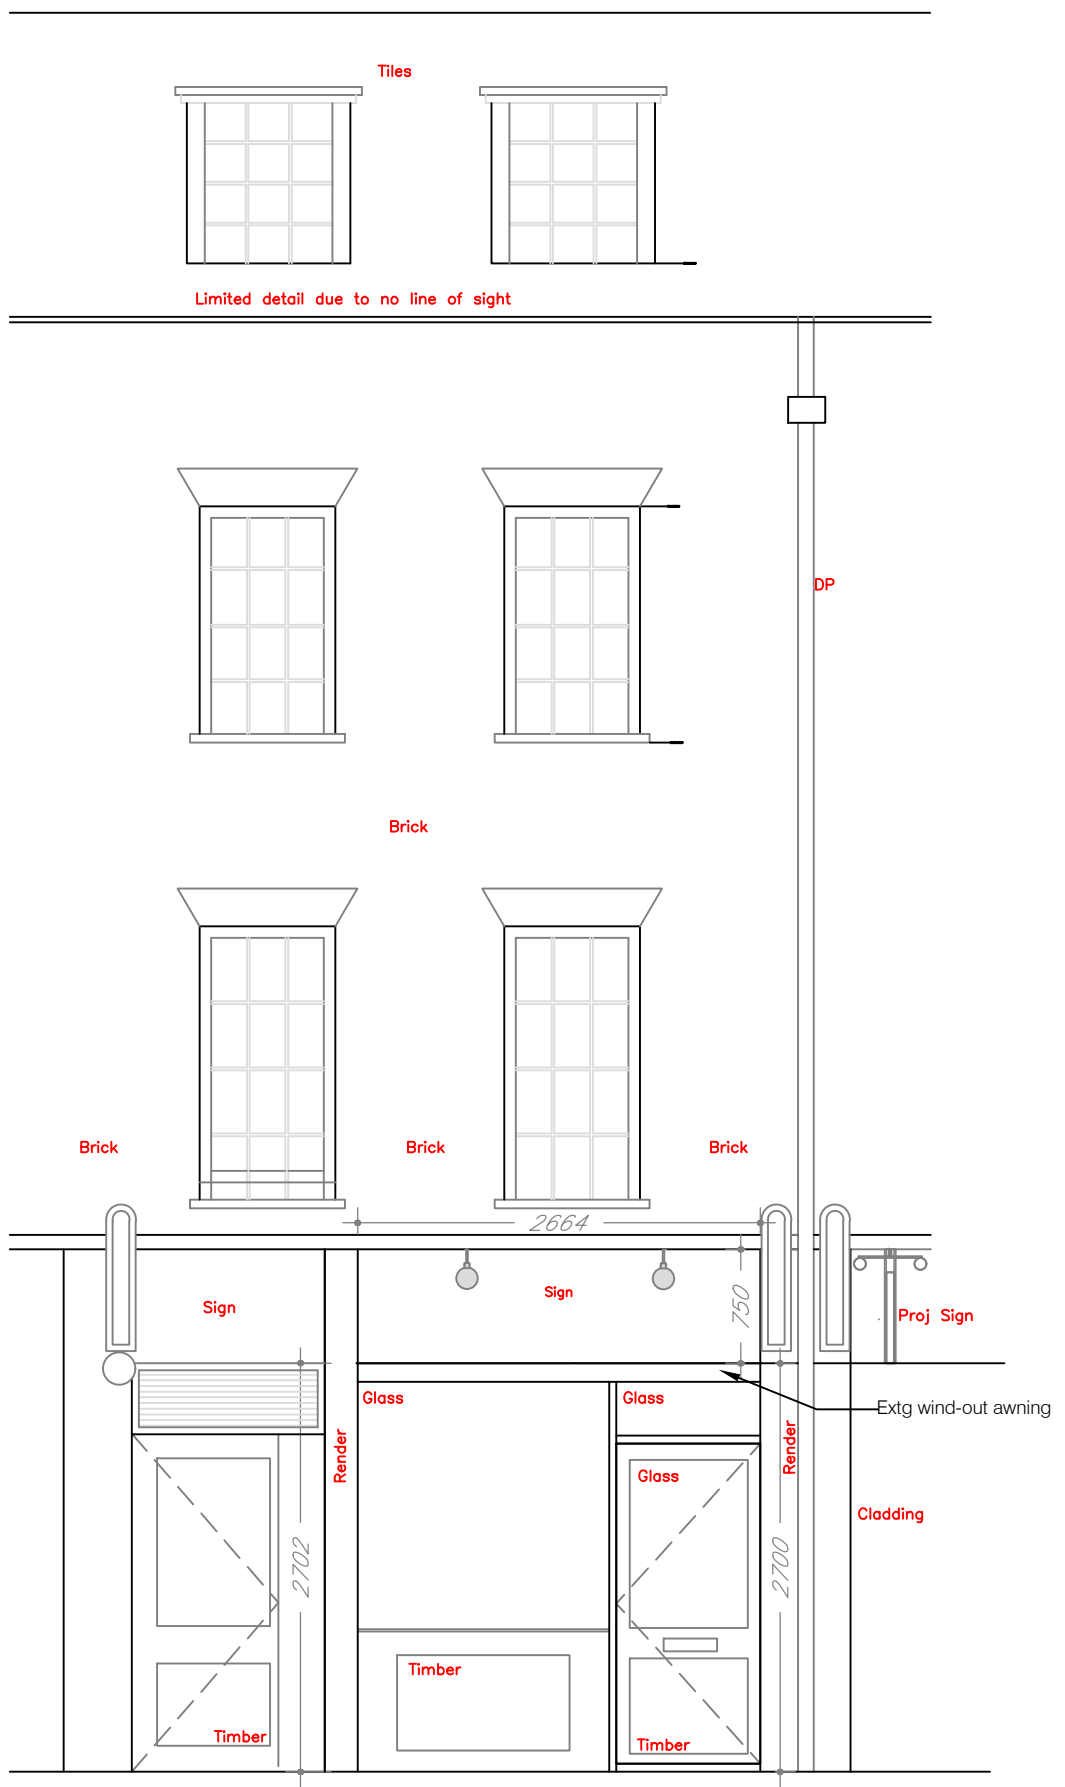

01 EXISTING SHOPFRONT ELEVATION
North West Elevation
 Scale 1:25 @A1 / 1:50@A3

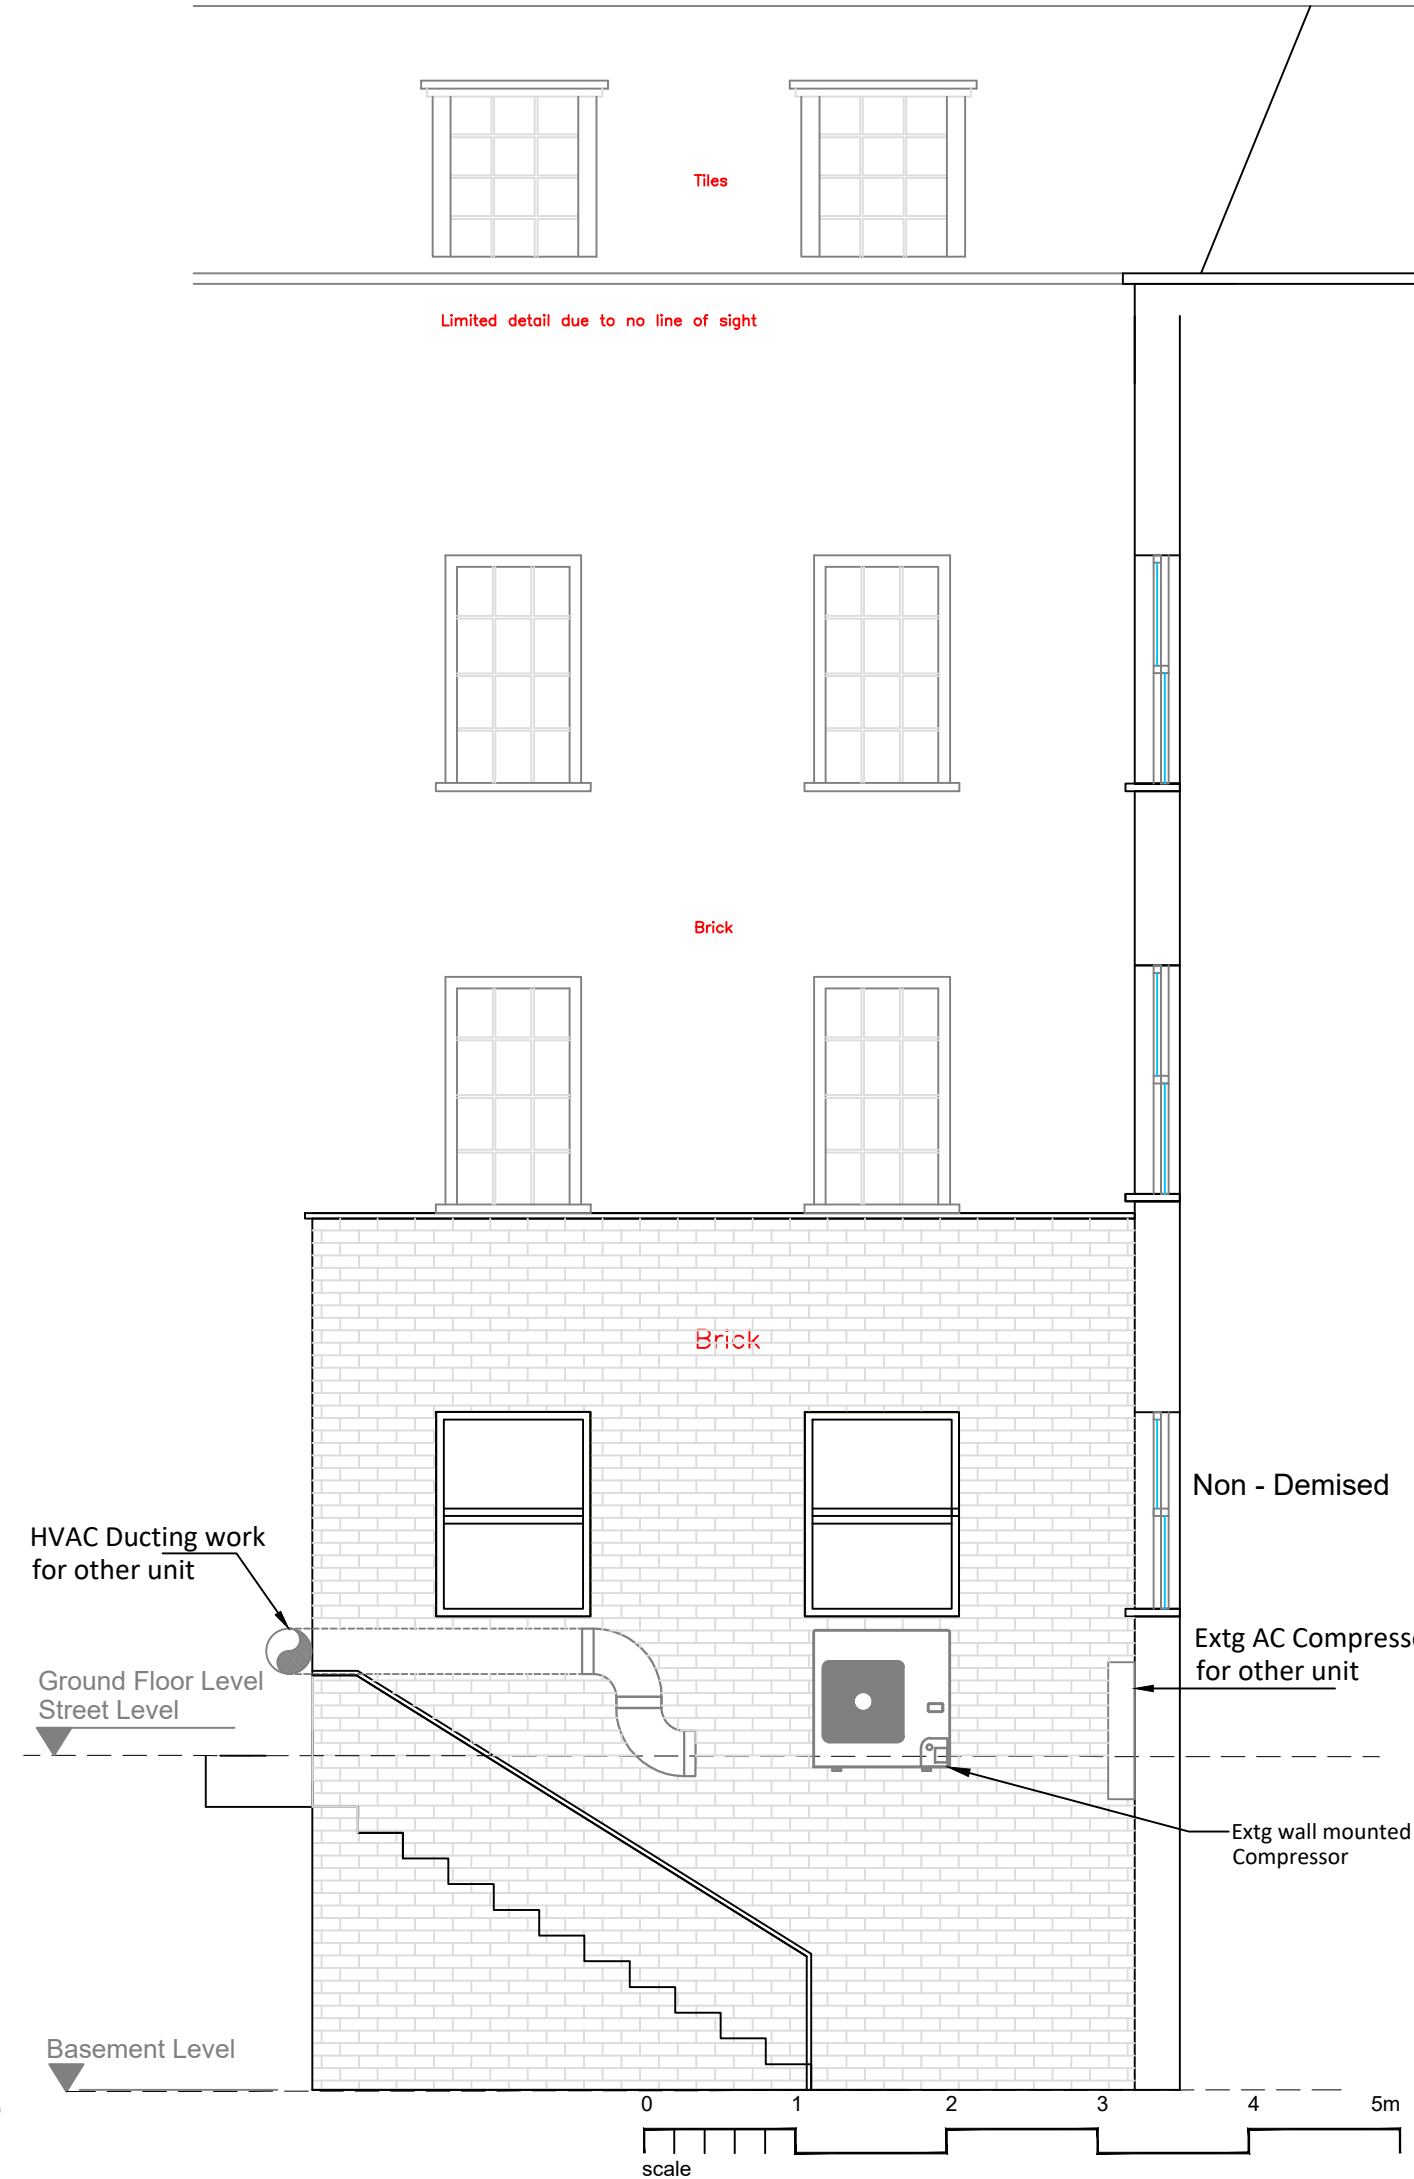

EXISTING SIDE ELEVATION
South East Elevation **02**
 Scale 1:25 @A1 / 1:50@A3

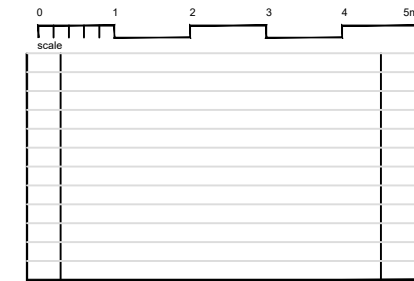

REV	AMENDMENT	DATE

NOTES:
 CONTRACTORS MUST VERIFY ALL DIMENSIONS ON SITE BEFORE COMMENCEMENT OF ANY WORK OR PREPARING MANUFACTURING DRAWINGS
 ANY DISCREPANCIES ON THIS DRAWING ARE TO BE NOTIFIED TO THE DESIGNER IMMEDIATELY

DELTABRAVO LIMITED
 DESIGN • CONSTRUCTION • SHOPFITTING • PROJECT MANAGEMENT
 Academy House
 London Road
 Camberley
 Surrey
 GU15 3HL

CLIENT T4		
PROJECT 13 Warren Street, London, W1T 5LH		
TITLE EXISTING ELEVATIONS		
SCALE @ A1 1:25/ 1:50	DRAWN BY M W	DATE 16.06.21
DRAWING No DB515- EX02		REVISION