


1. Do not scale off this drawing.
2. Any discrepancies to be referred to the Architect.
3. This drawing is to be read in conjunction with all relevant specifications and other drawings issued by the Architect, and other specialists.
4. This drawing is copyright and is not to be reproduced without Gunn Associates permission.
5. IF IN DOUBT, ASK.

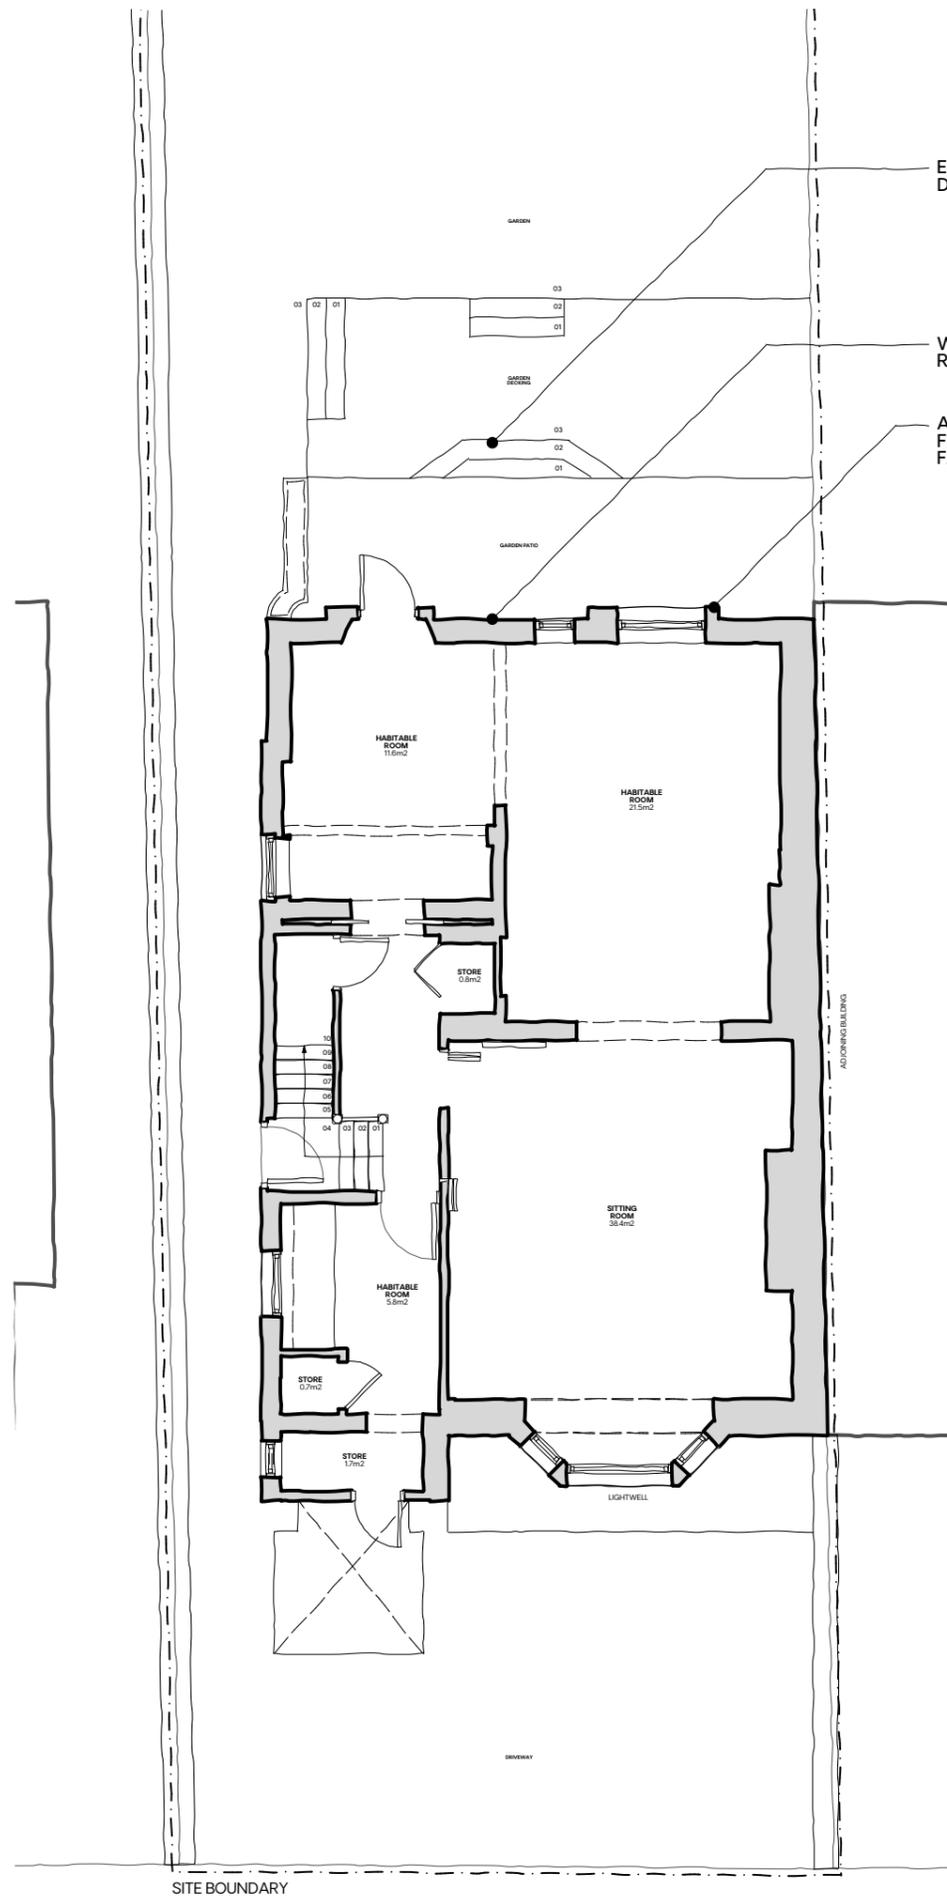

01 EXISTING GROUND FLOOR
Scale: 1:100



02 EXISTING FRONT ELEVATION
Scale: 1:100



Revision description	Date	Drawn	Rev

GUNN

020 7377 5458
info@gunn-associates.com
gunn-associates.com

Client
Design Your Basement Limited
Project
29 Priory Terrace, NW6 4DG
Drawing title
Existing LGF Plan and Front Elevation
Drawing No.
749.EX.011
Revision
-

Status
PLANNING
Date
27-05-21
Drawn by
TT
Scale
1:100 @ A3