


N

ALL DIMENSIONS SUBJECT TO MEASUREMENTS ON SITE. CONTRACTORS TO INFORM OF ANY MAJOR DISCREPANCIES SHOULD THEY APPEAR.

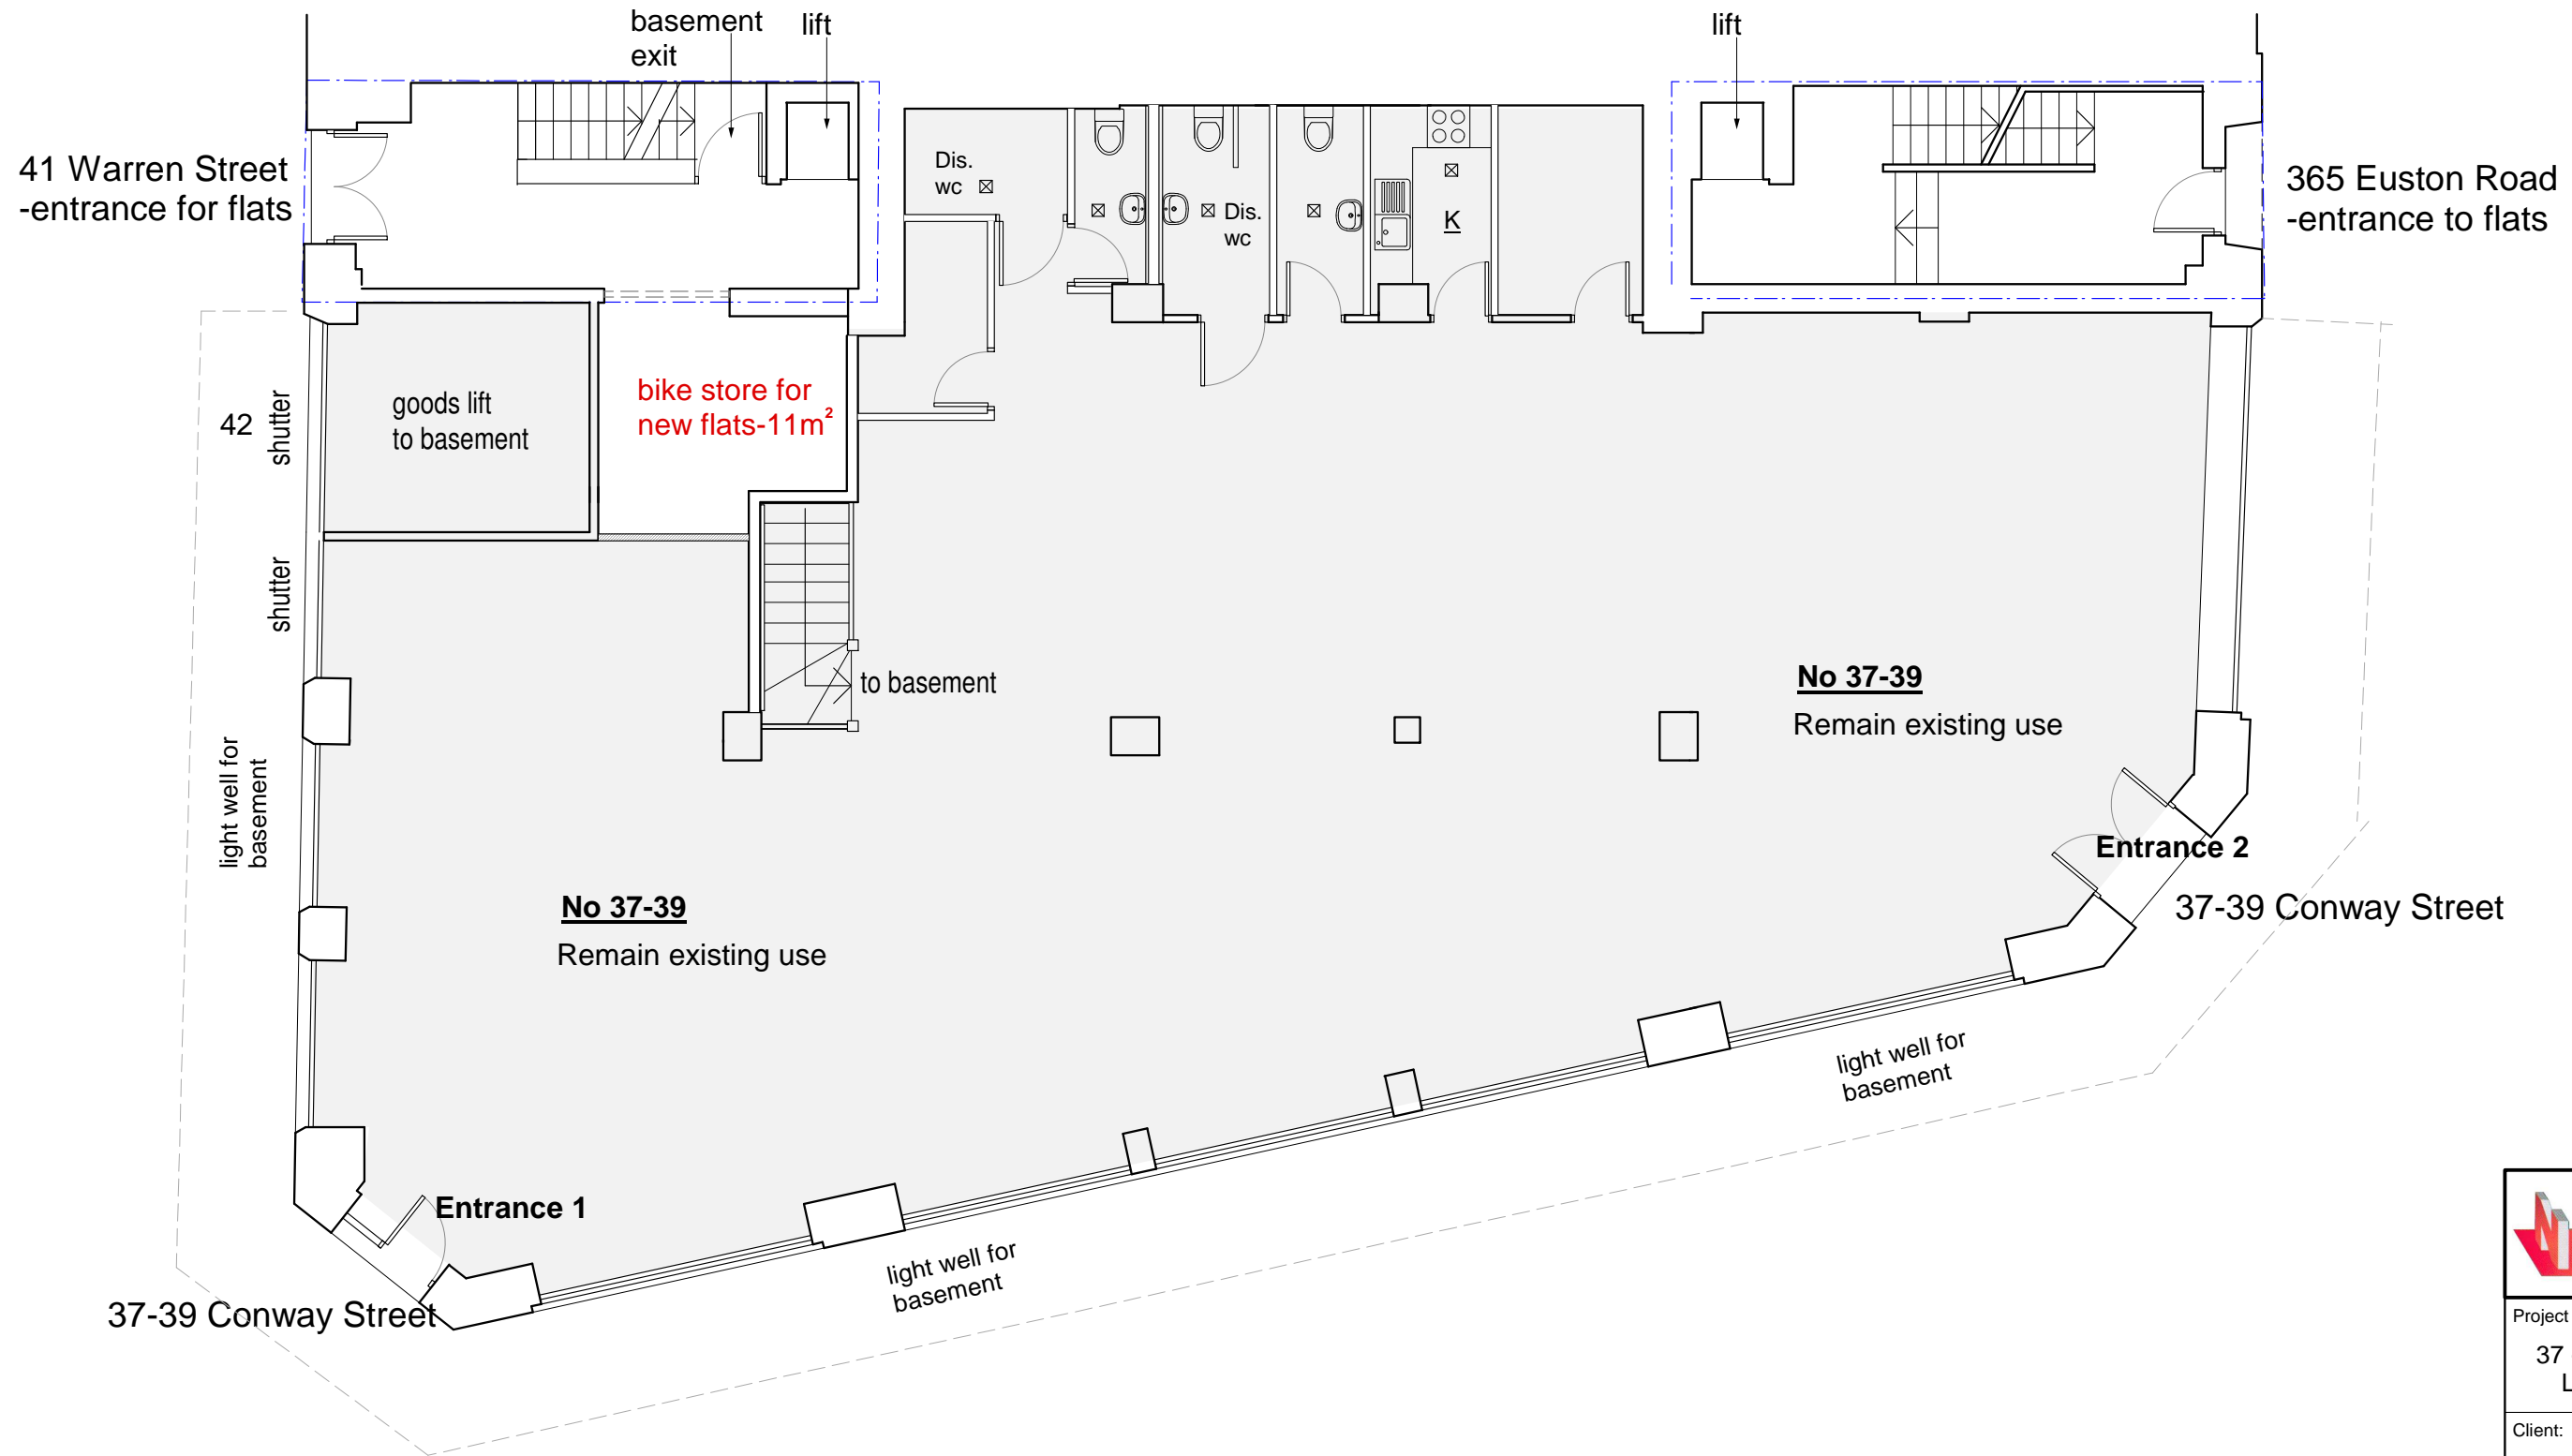

**NEW IMAGE DESIGN**  
 2A Tiverton Road  
 London N18 1DW  
 Tel: 02083456883

Project Site: 37 - 39 Conway Street, London, W1T 6ST		
Client: Mr Steve Sun		
Drawing Title: Proposed Ground Floor Plan		
Drawing No.: 544/PL/03		
Date: 06/2021	Scale: 1:100	Rev: A