



ALL DIMENSIONS SUBJECT TO MEASUREMENTS ON SITE. CONTRACTORS TO INFORM OF ANY MAJOR DISCREPANCIES SHOULD THEY APPEAR.

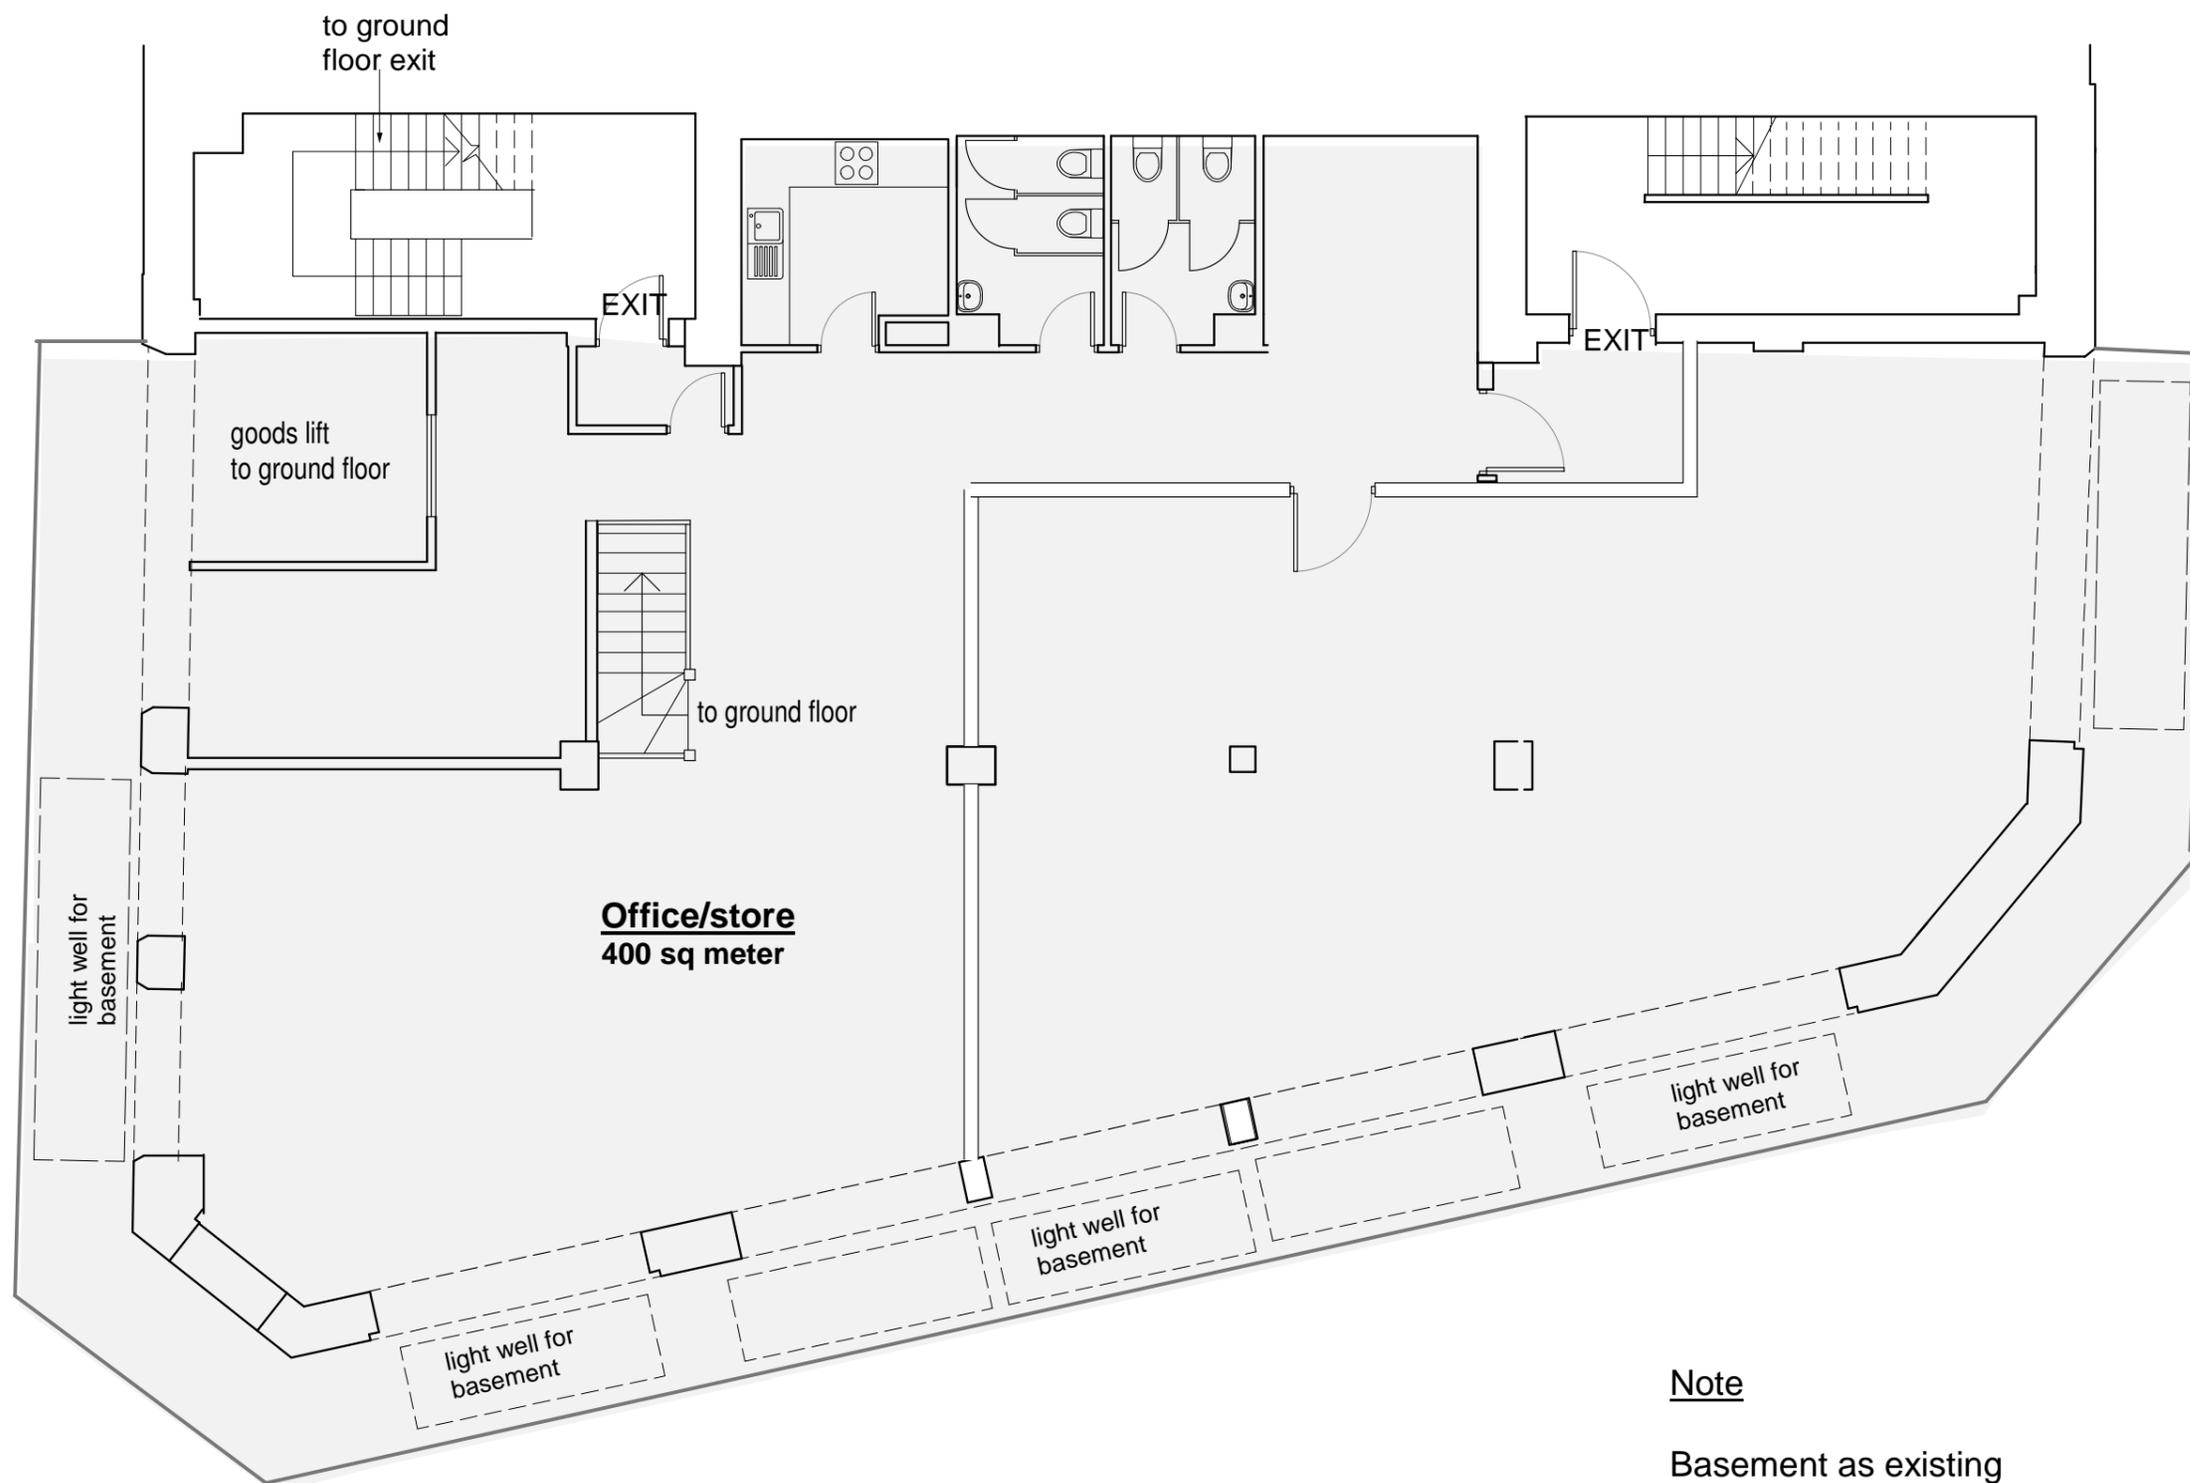

**Note**

Basement as existing  
no change

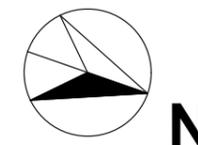

 <b>NEW IMAGE DESIGN</b> <small>ARCHITECTS</small> <small>2A Tiverton Road</small> <small>London N18 1DW</small> <small>Tel: 02083456883</small>		
Project Site: 37 - 39 Conway Street, London, W1T 6ST		
Client: Mr Steve Sun		
Drawing Title: Existing basement Floor Plan		
Drawing No.: 544/PL/01		
Date: Sep/2020	Scale: 1:100	