




ALL DIMENSIONS SUBJECT TO MEASUREMENTS ON SITE. CONTRACTORS TO INFORM OF ANY MAJOR DISCREPANCIES SHOULD THEY APPEAR.

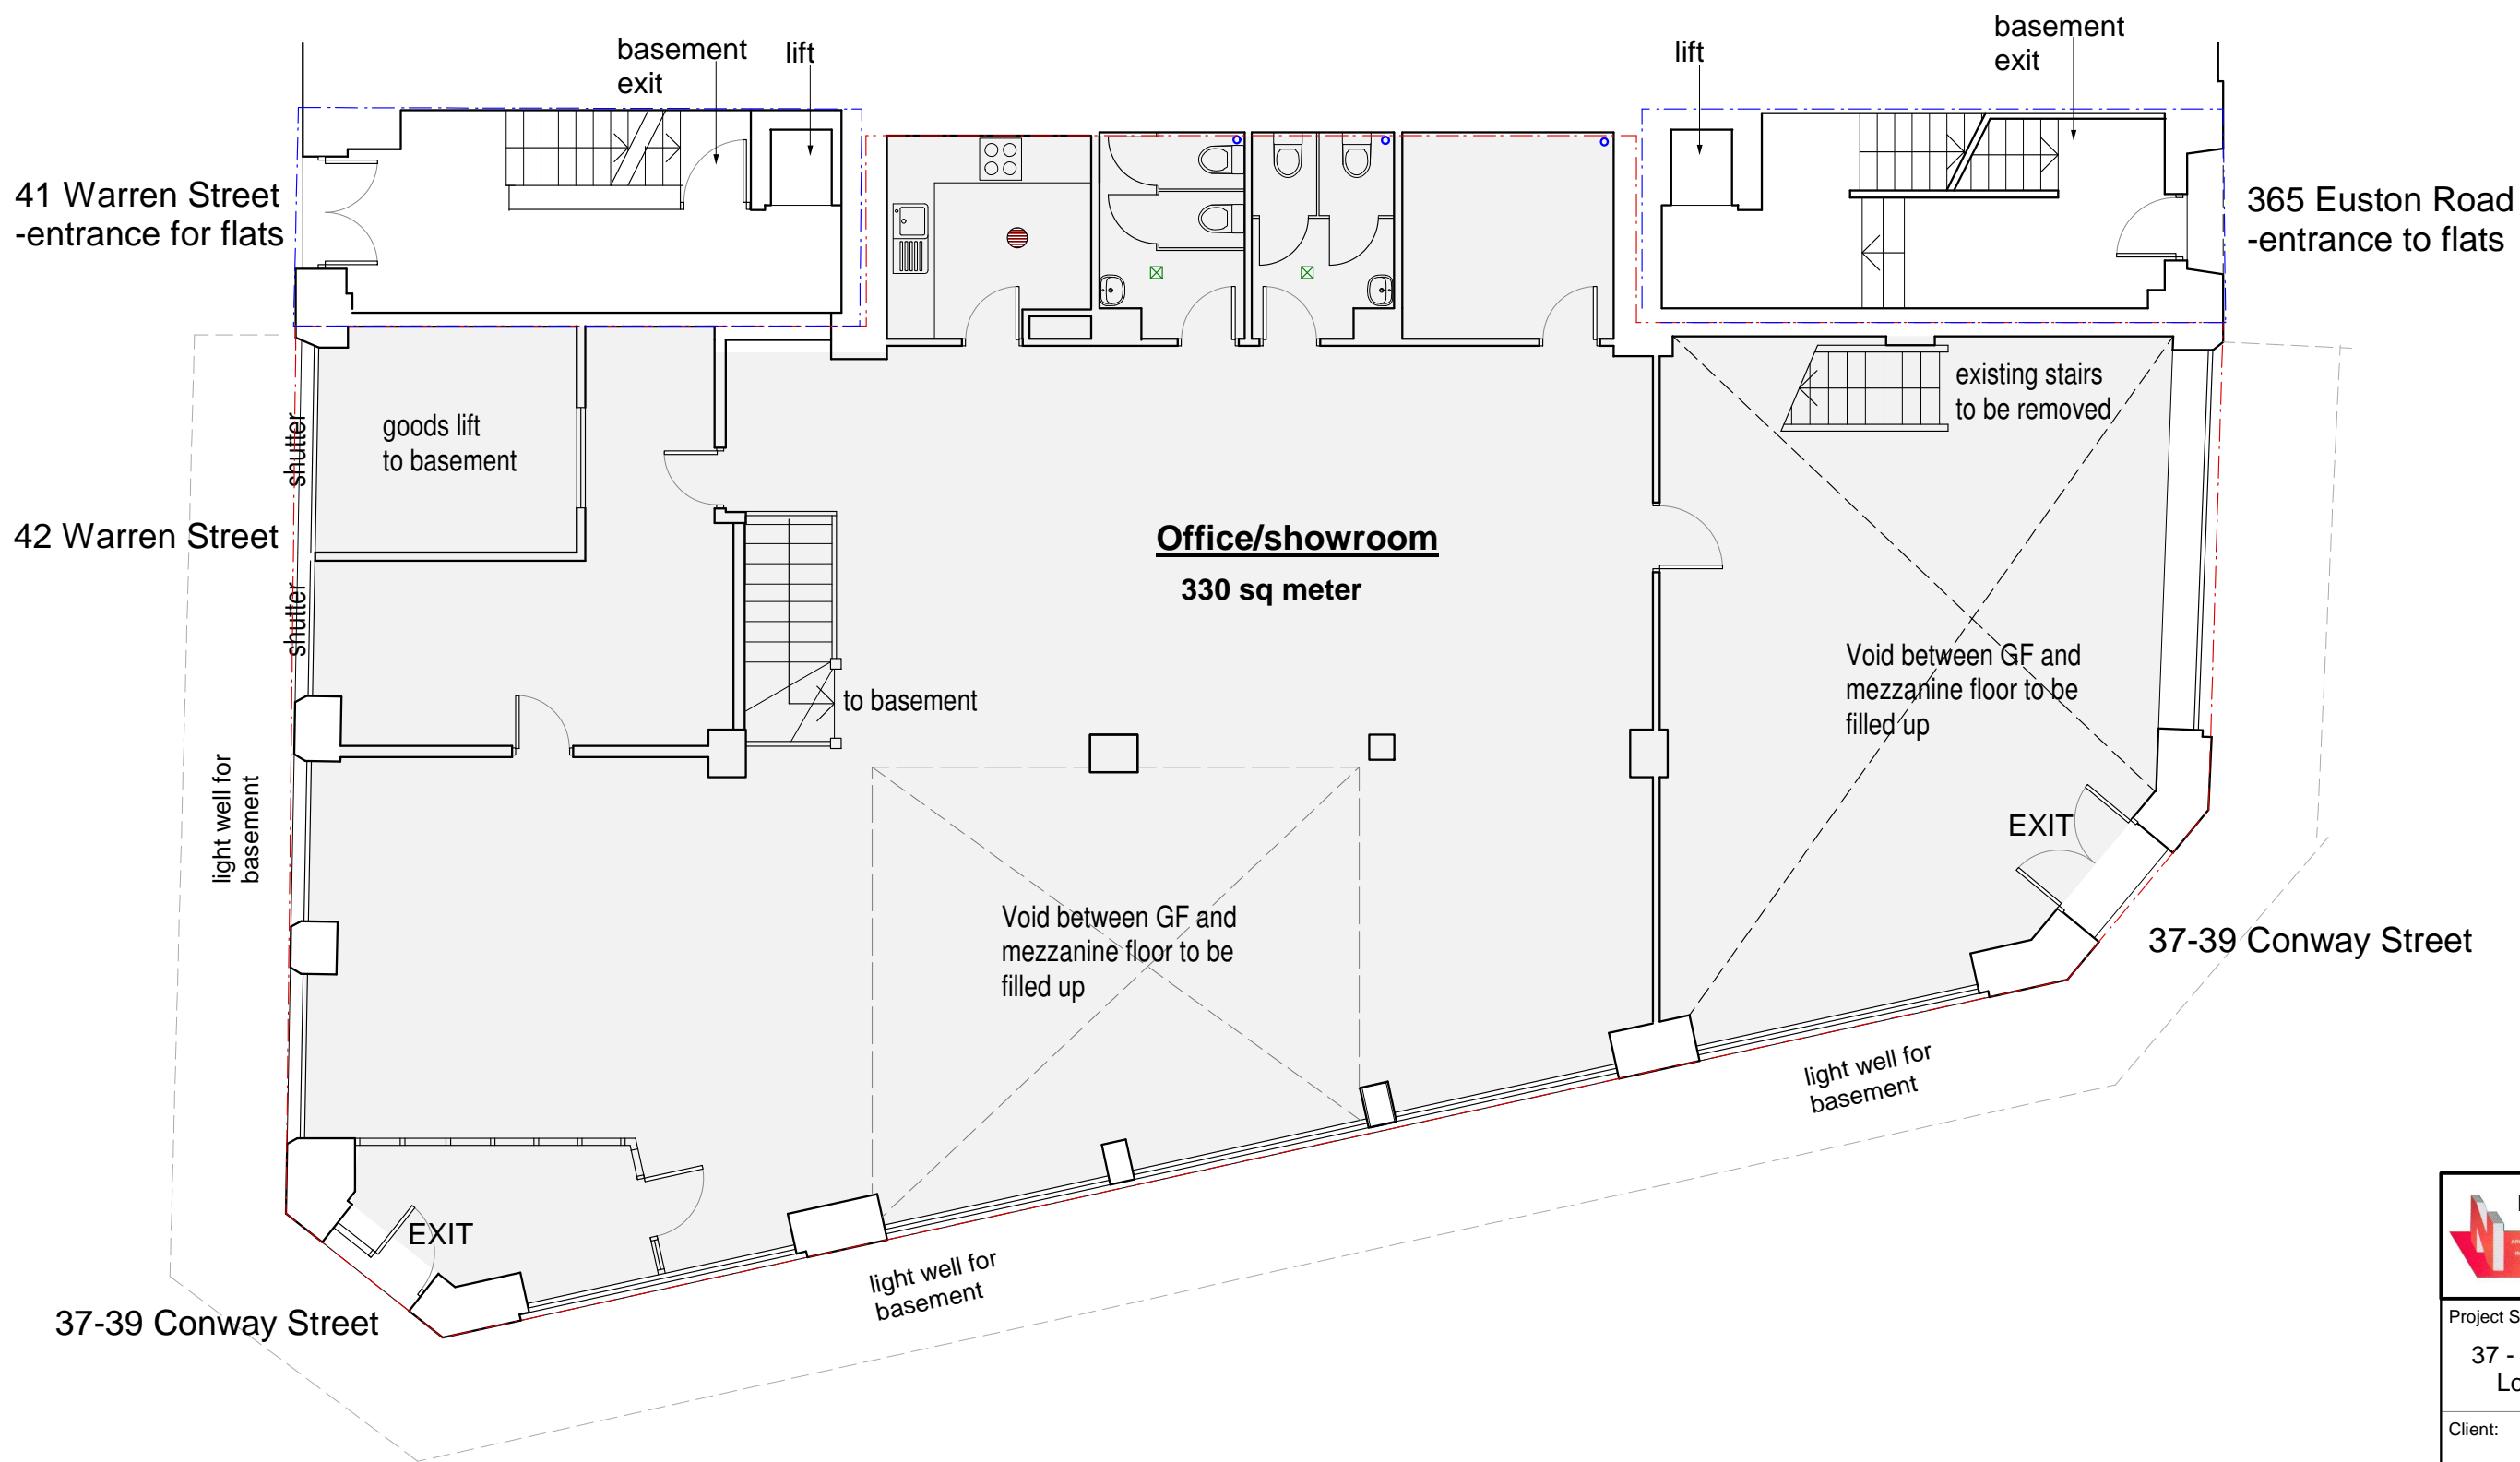

Office/showroom
330 sq meter

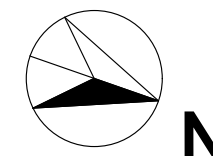

 NEW IMAGE DESIGN 2A Tiverton Road London N18 1DW Tel: 02083456883		
Project Site:		
37 - 39 Conway Street, London, W1T 6ST		
Client:		
Mr Steve Sun		
Drawing Title:		
Existing Ground Floor Plan		
Drawing No.:		
544/PL/02		
Date:	Scale:	
Sep/2020	1:100	