



2 Approved Rear Elevation  
Scale: 1:100


Approved Ref: 2019/4220/P  
(approval for full demolition and replacement)



3 Proposed Rear Elevation  
Scale: 1:100




1 Existing Rear Elevation  
Scale: 1:100

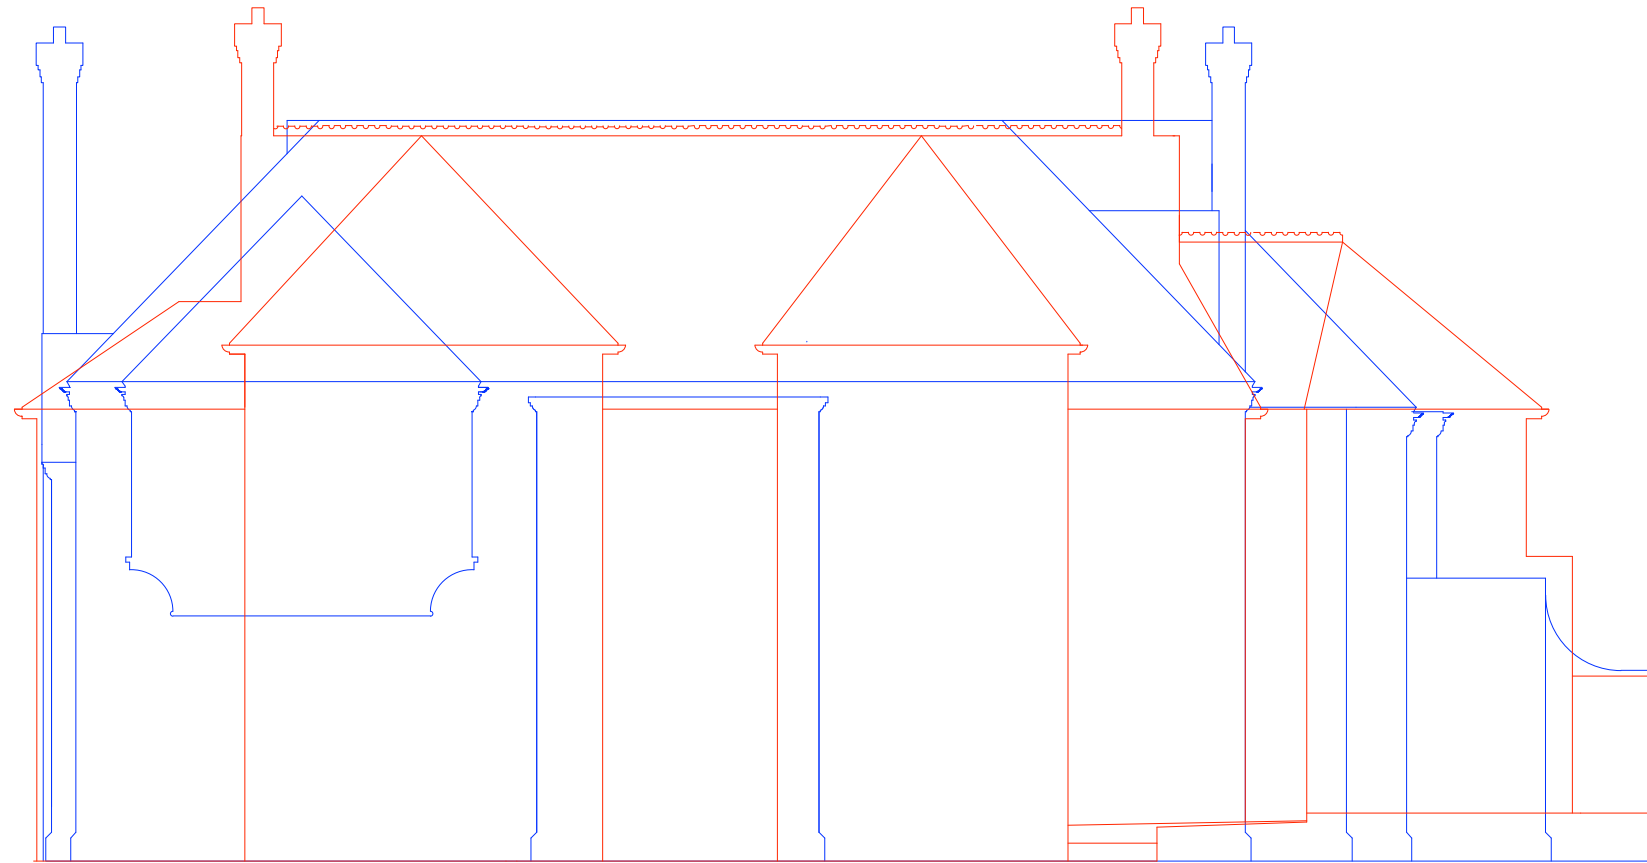

4 Comparison Rear Elevation  
Scale: 1:100

Approved Design  
Proposed Design

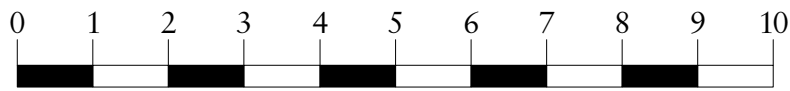

Revisions as required by the Conservation officer including changes to fenestration and lowering of the ridge height - Agreed with Conservation Officer 03/06/2021			
C	04/06/2021		DB
B	01/06/2021	Updated Fenestration Only	DB
A	17/11/20	Updated Window Design	MCW
Rev	Date	Details	By

## Charlton Brown Architecture & Interiors

The Belvedere, 2 Back Lane, Hampstead, London, NW3 1HL  
Telephone +44(0)20 7794 1234  
Email office@charltonbrown.com  
Website www.charltonbrown.com

Client MRPP		
Project 38 Frognal Lane, NW3		
Drawing Title Rear Elevation _ South		
Date 02/10/2020	Drawn MCW	Checked JM
Scale 1:100 @ A1 / 1:200 @ A3		
Issue Status Planning Application		
Project Number 20022	Drawing Number PL-202	Revision C