



2 Approved Front Elevation
Scale: 1:100


Approved Ref: 2019/4220/P
(approval for full demolition and replacement)



3 Proposed Front Elevation
Scale: 1:100




1 Existing Front Elevation
Scale: 1:100

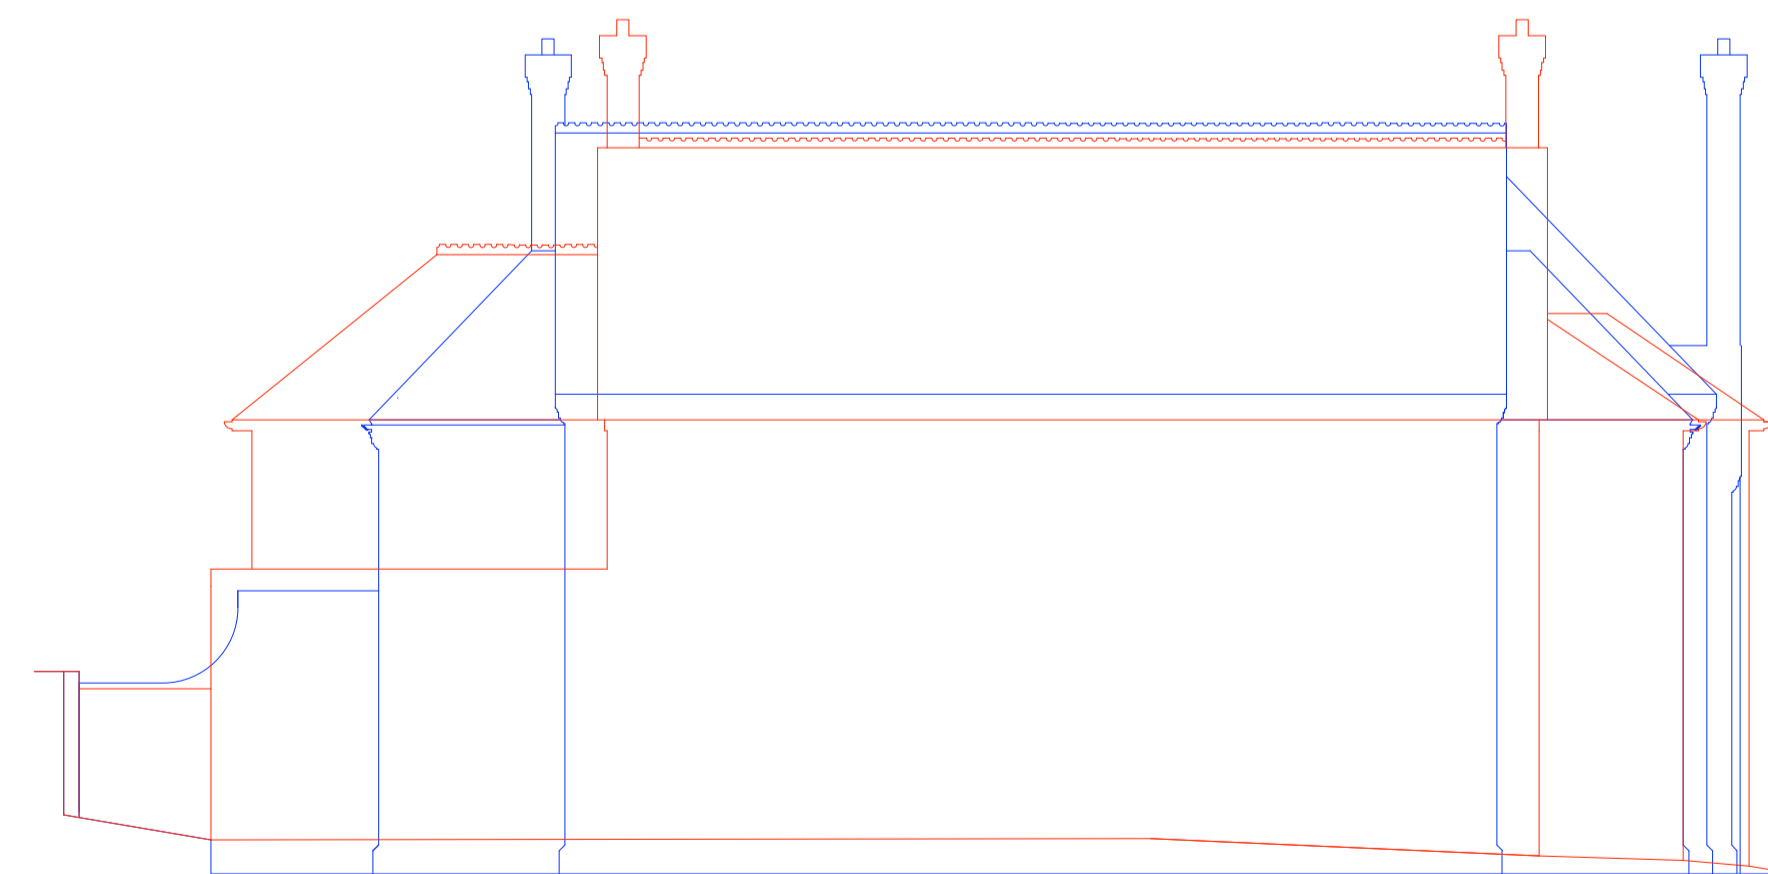

4 Approved Front Elevation
Scale: 1:100

Approved Design
Proposed Design

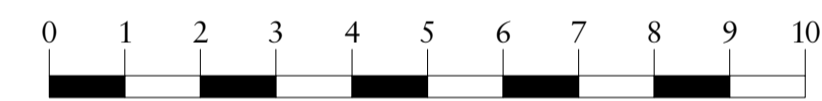

Rev	Date	Details	By
C	04/06/2021	Revisions as required by the Conservation officer including changes to fenestration and lowering of the ridge height - Agreed with Conservation Officer 03/06/2021	DB
B	01/06/2021	Updated Fenestration Only	DB
A	16/11/2020	Updated Window Design	MCW

Charlton Brown Architecture & Interiors

The Belvedere, 2 Back Lane, Hampstead, London, NW3 1HL
Telephone +44(0)20 7794 1234
Email office@charltonbrown.com
Website www.charltonbrown.com

Client
MRPP

Project
38 Frogal Lane, NW3

Drawing Title
Front Elevation _ North

Date	Drawn	Checked
02/10/2020	MCW	JM

Scale
1:100 @ A1 / 1:200 @ A3

Issue Status
Planning Application

Project Number	Drawing Number	Revision
20022	PL-200	C