





North


Scale 1 : 1250

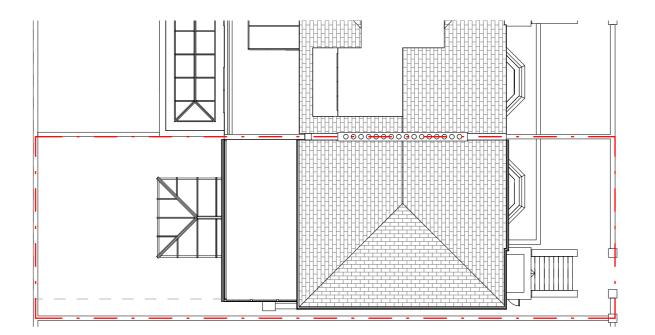


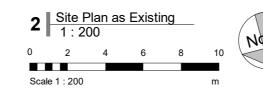

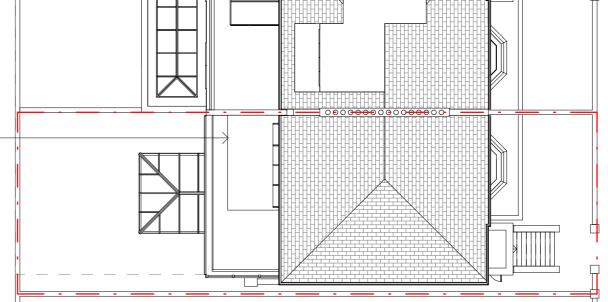

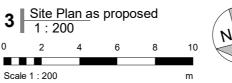

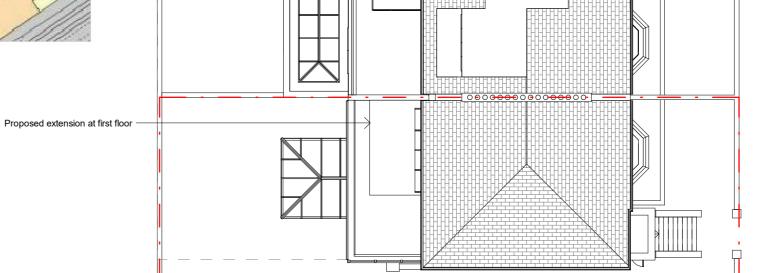

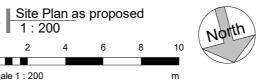



Sharokh Koussari

Flats 3, 24 Priory Road

Location and Site Plans

Dwg. name Drawing no. 2107 / P01

Revision.

Scale @ A3 As indicated

Simon Clark : Architect 07951 526 168 simon@sc-a.co.uk

Copyright SC : A