

# **HEATHWALKER STUDIO**

www.heathwalker.uk © Heathwalker LLP. No licence implied. Drawing to be used only for the purpose indicated by Status. Drawing not to be used to calculate areas for valuation purposes. Do not scale from this drawing.





Project 22 Maryon Mews, NW3 2PU Drawing title
Existing Site Plan Status Scale 1:100 @ A1 PLANNING 1:200 @ A3 8m

 $\Box$ ROA  $\Box$ Z Ш OUTH

Drawing	No.
337	02


Rev.

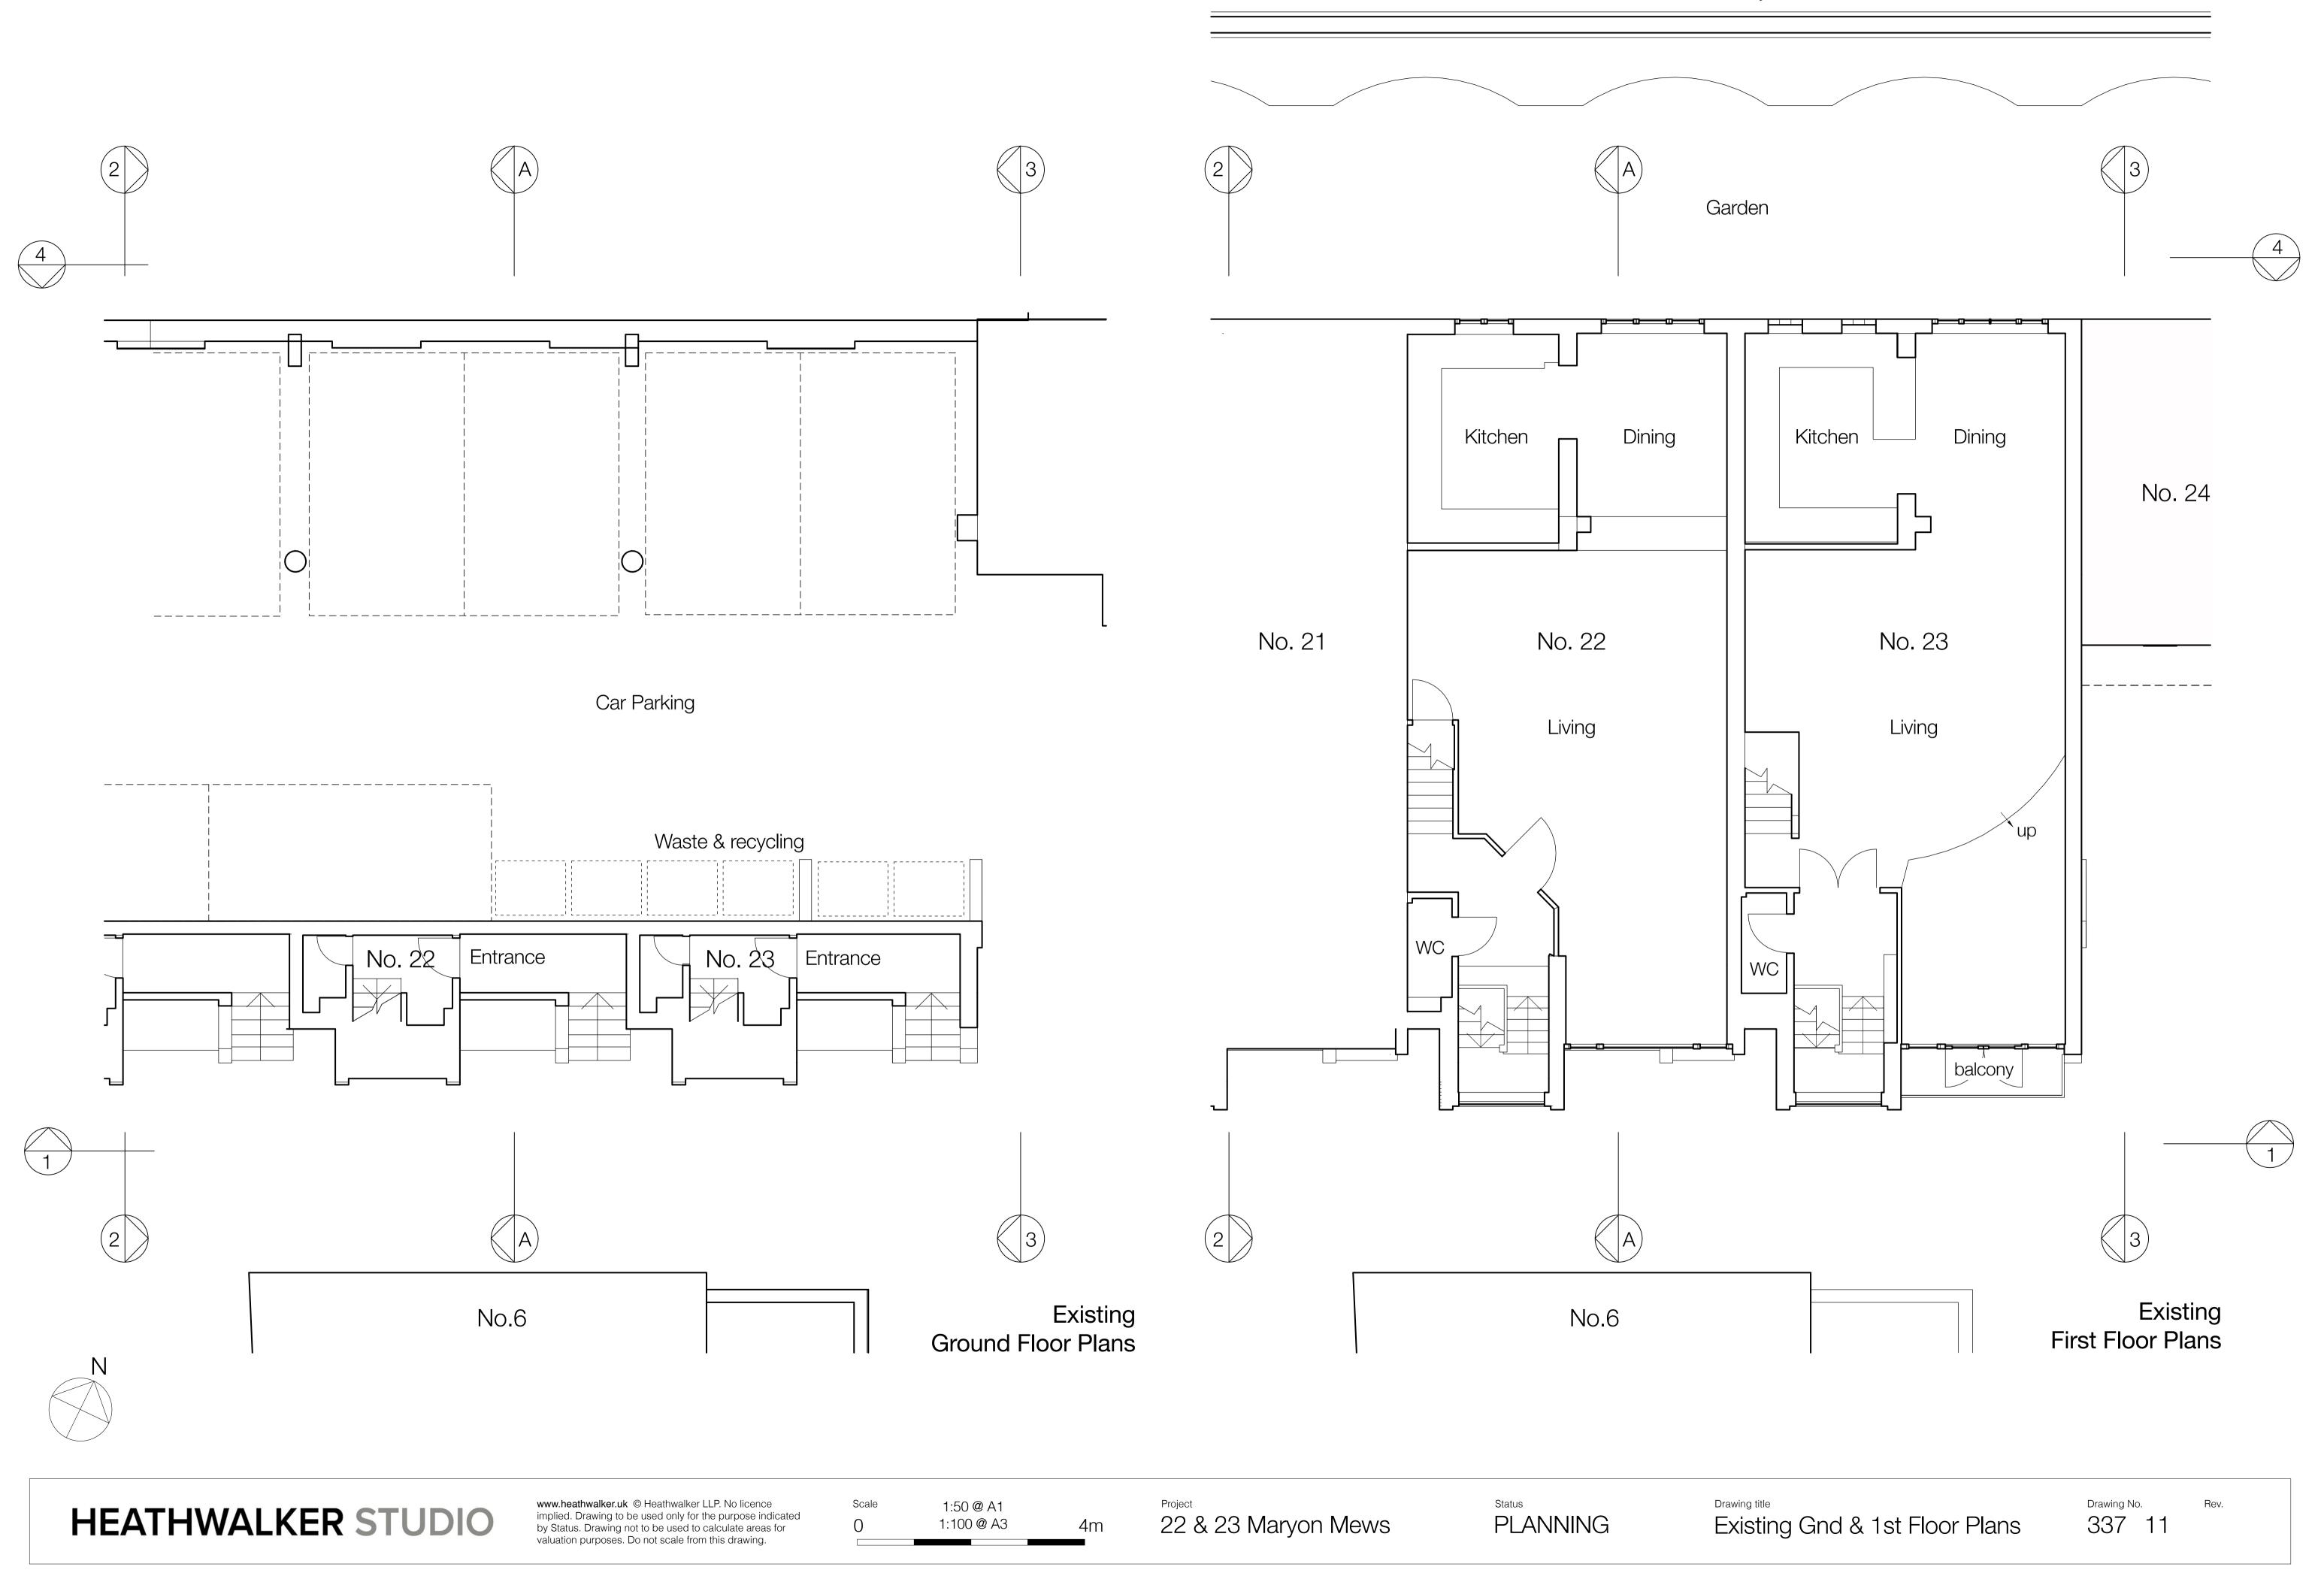

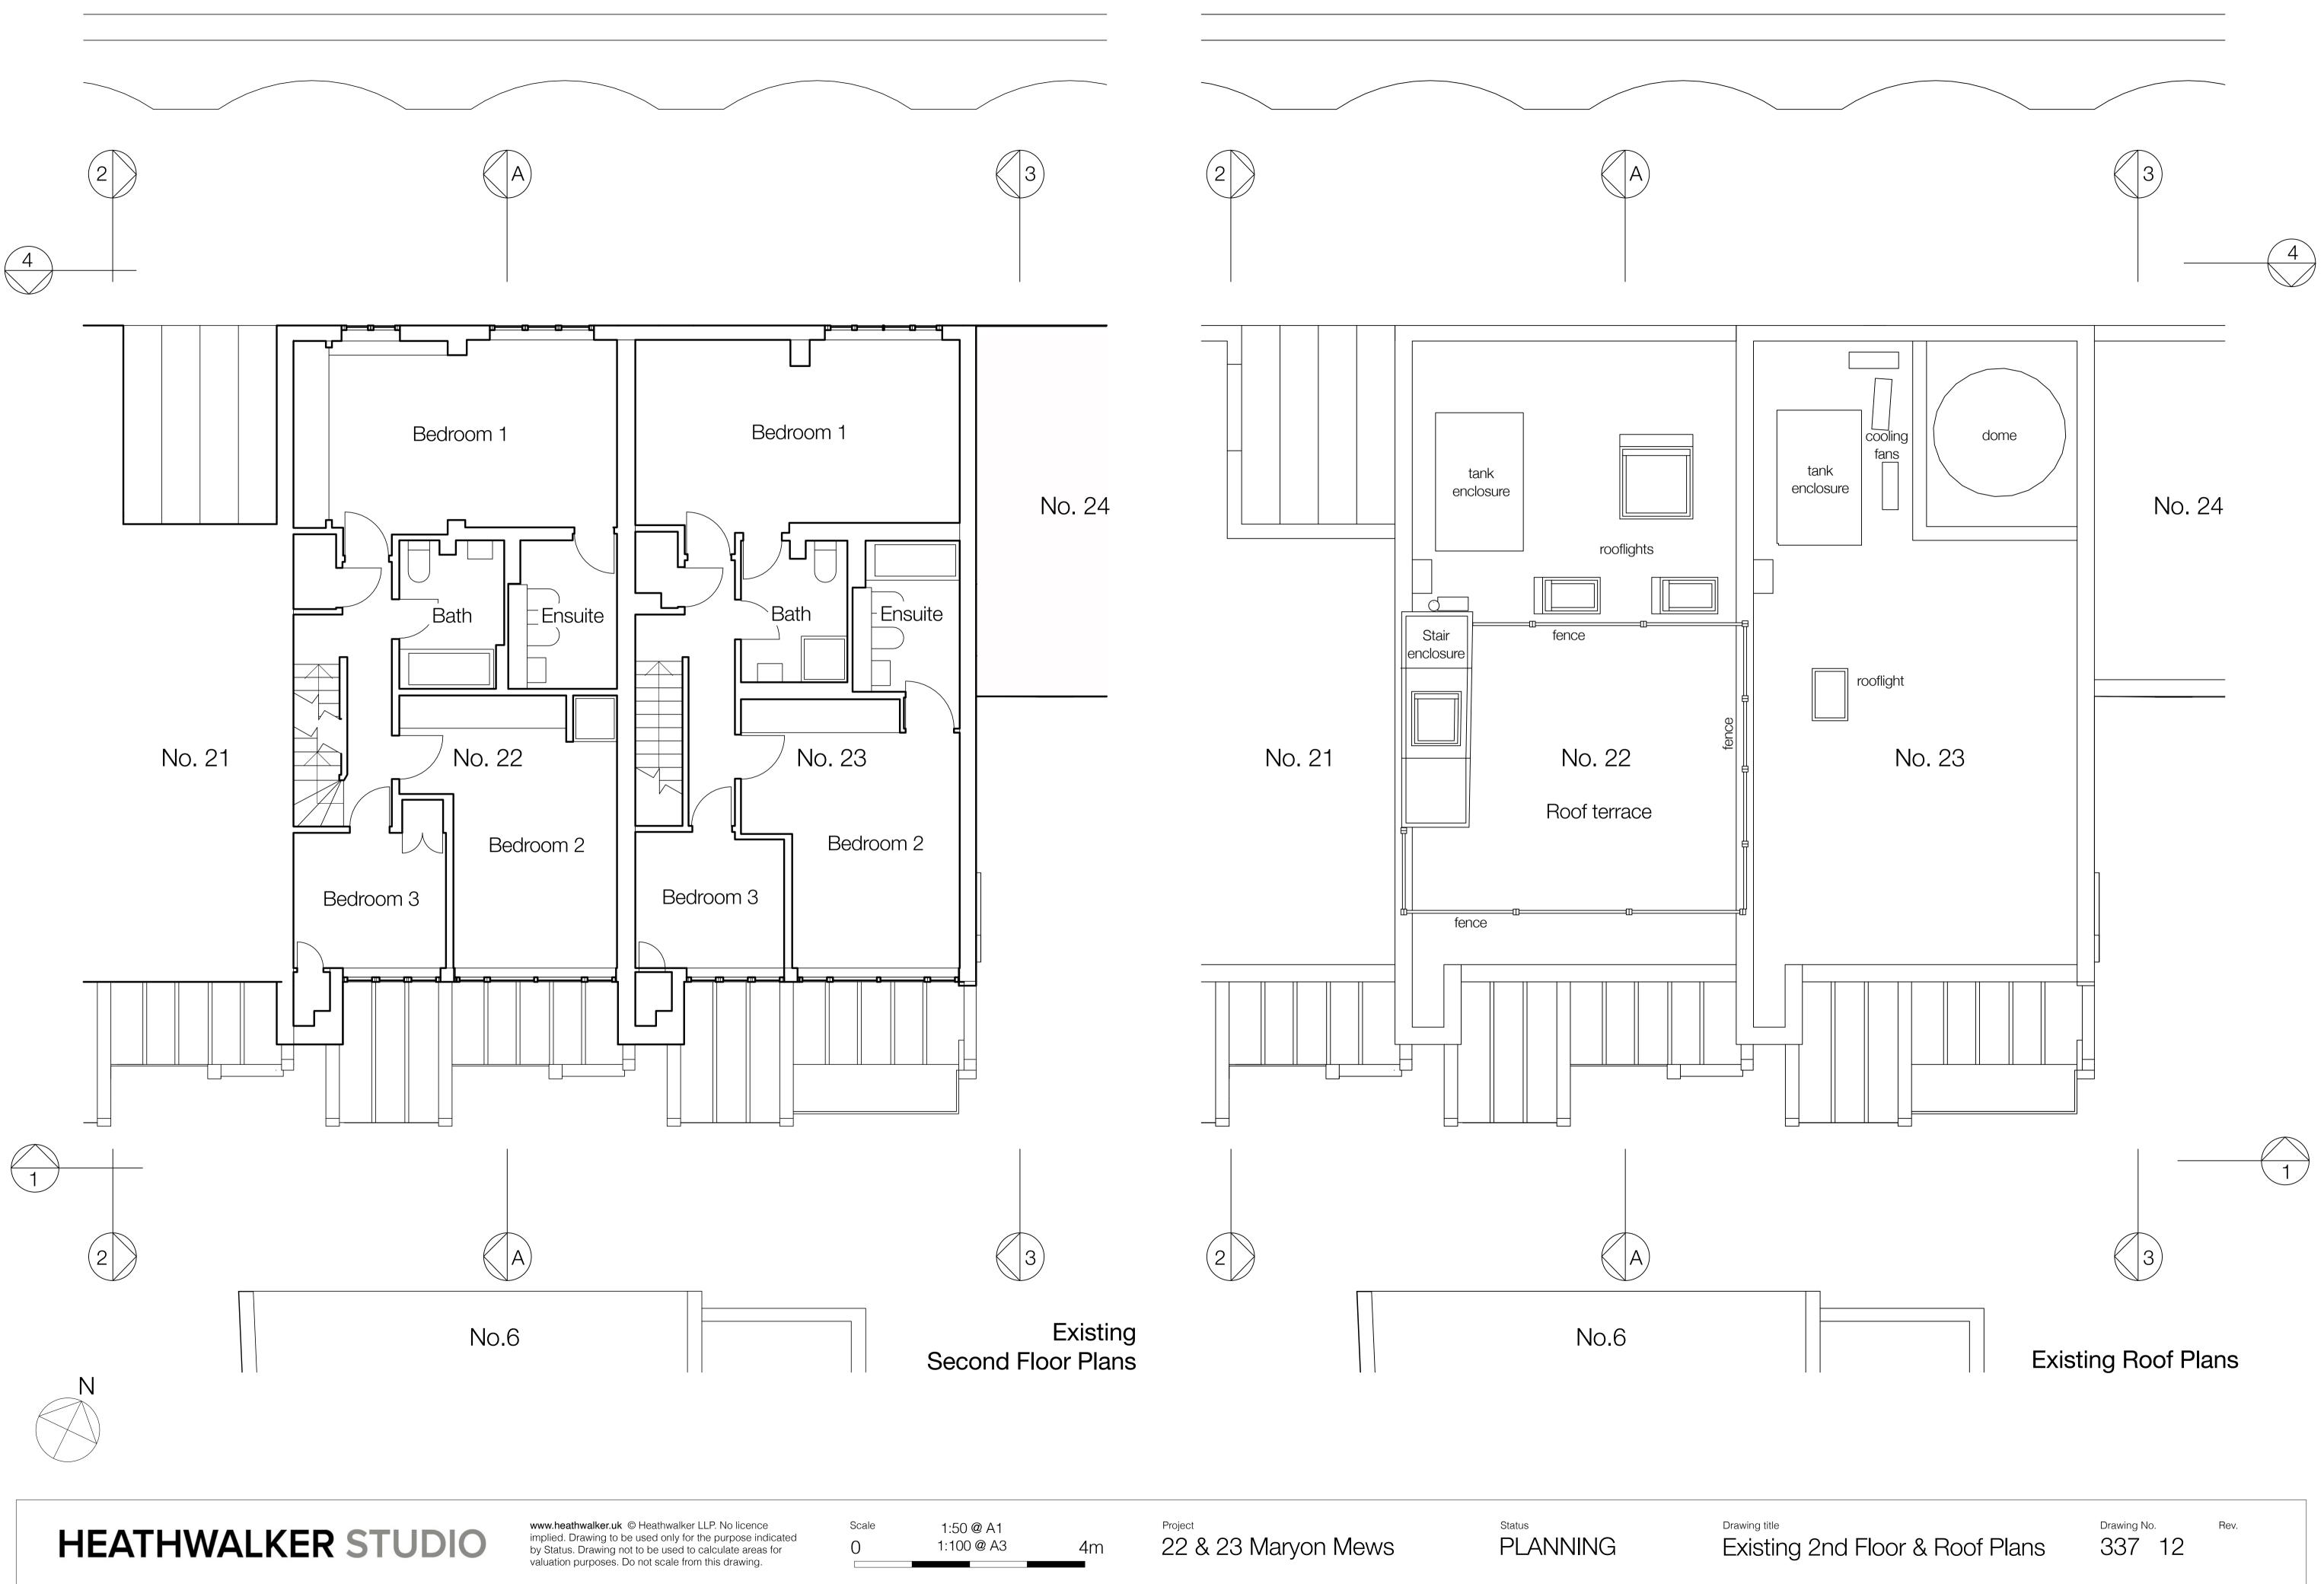



No. 19

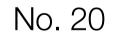

#### Existing materials


- Existing mixed yellow London stock brickwork
   Horizontal cladding boards, white
- 3. Dark stained timber windows & doors
- 4. Glazed lean-to roofs
- 5. Balcony with slim metal railings

#### Existing roofscape

- 6. Existing stair enclosure, cladding boards
- 7. Existing tank enclosures
- 8. Existing metal railings
- 9. Existing timber fencing to roof terrace

# **HEATHWALKER STUDIO**

www.heathwalker.uk © Heathwalker LLP. No licence implied. Drawing to be used only for the purpose indicated by Status. Drawing not to be used to calculate areas for valuation purposes. Do not scale from this drawing.

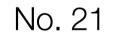

No. 22

No. 23

Existing Elevation 1 (SE)


Drawing title

No. 24



Drawing No. 337 14

Rev.

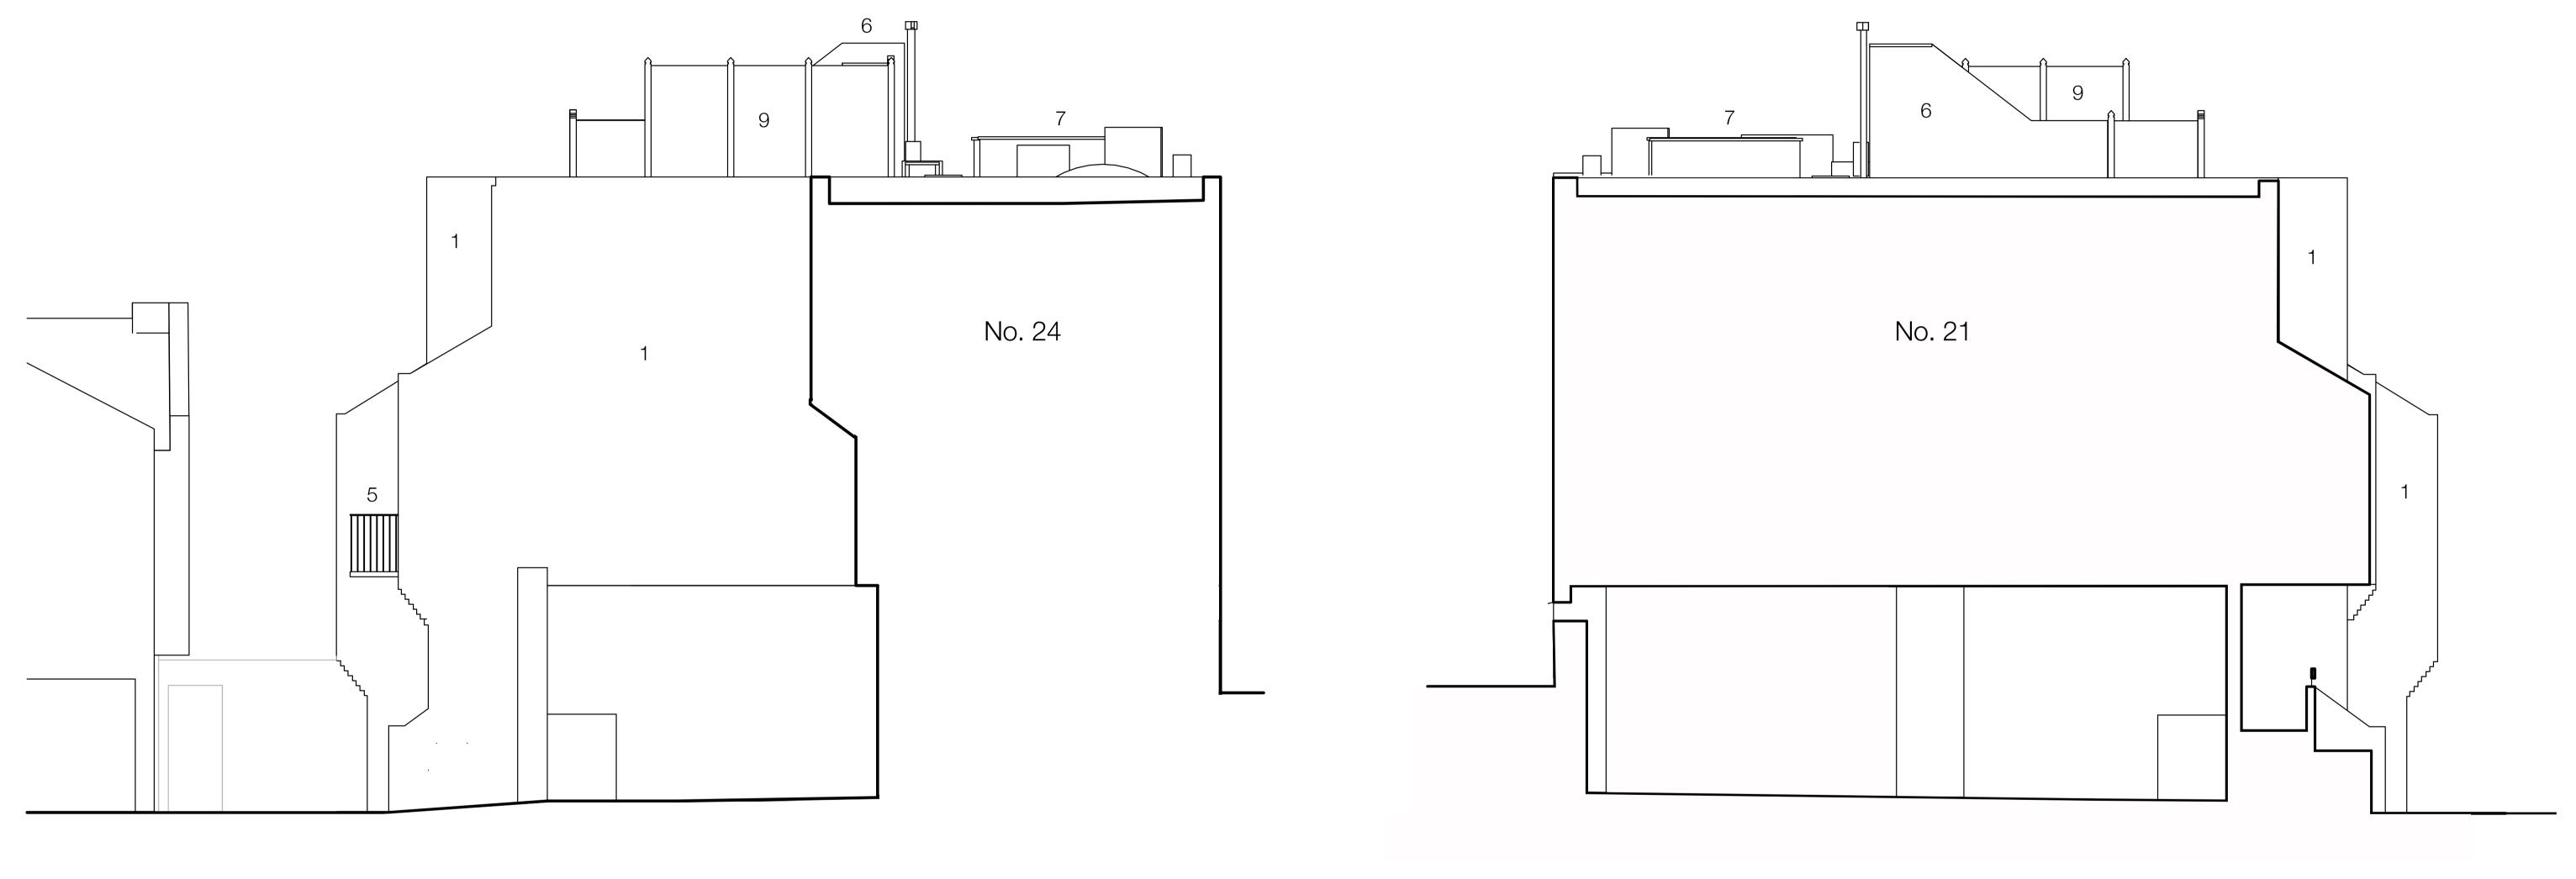

### Existing Elevation 2 (NE)

### Existing materials

- Existing mixed yellow London stock brickwork
   Horizontal cladding boards, white
- 3. Dark stained timber windows & doors
- 4. Glazed lean-to roofs
- 5. Balcony with slim metal railings

### Existing roofscape

- 6. Existing stair enclosure, cladding boards
- 7. Existing tank enclosures
- 8. Existing metal railings
- 9. Existing timber fencing to roof terrace

# **HEATHWALKER STUDIO**


www.heathwalker.uk © Heathwalker LLP. No licence implied. Drawing to be used only for the purpose indicated by Status. Drawing not to be used to calculate areas for valuation purposes. Do not scale from this drawing.

Existing Elevation 3 (SW)

Existing Elevations 2 & 3

Drawing No. 337 15

Rev.

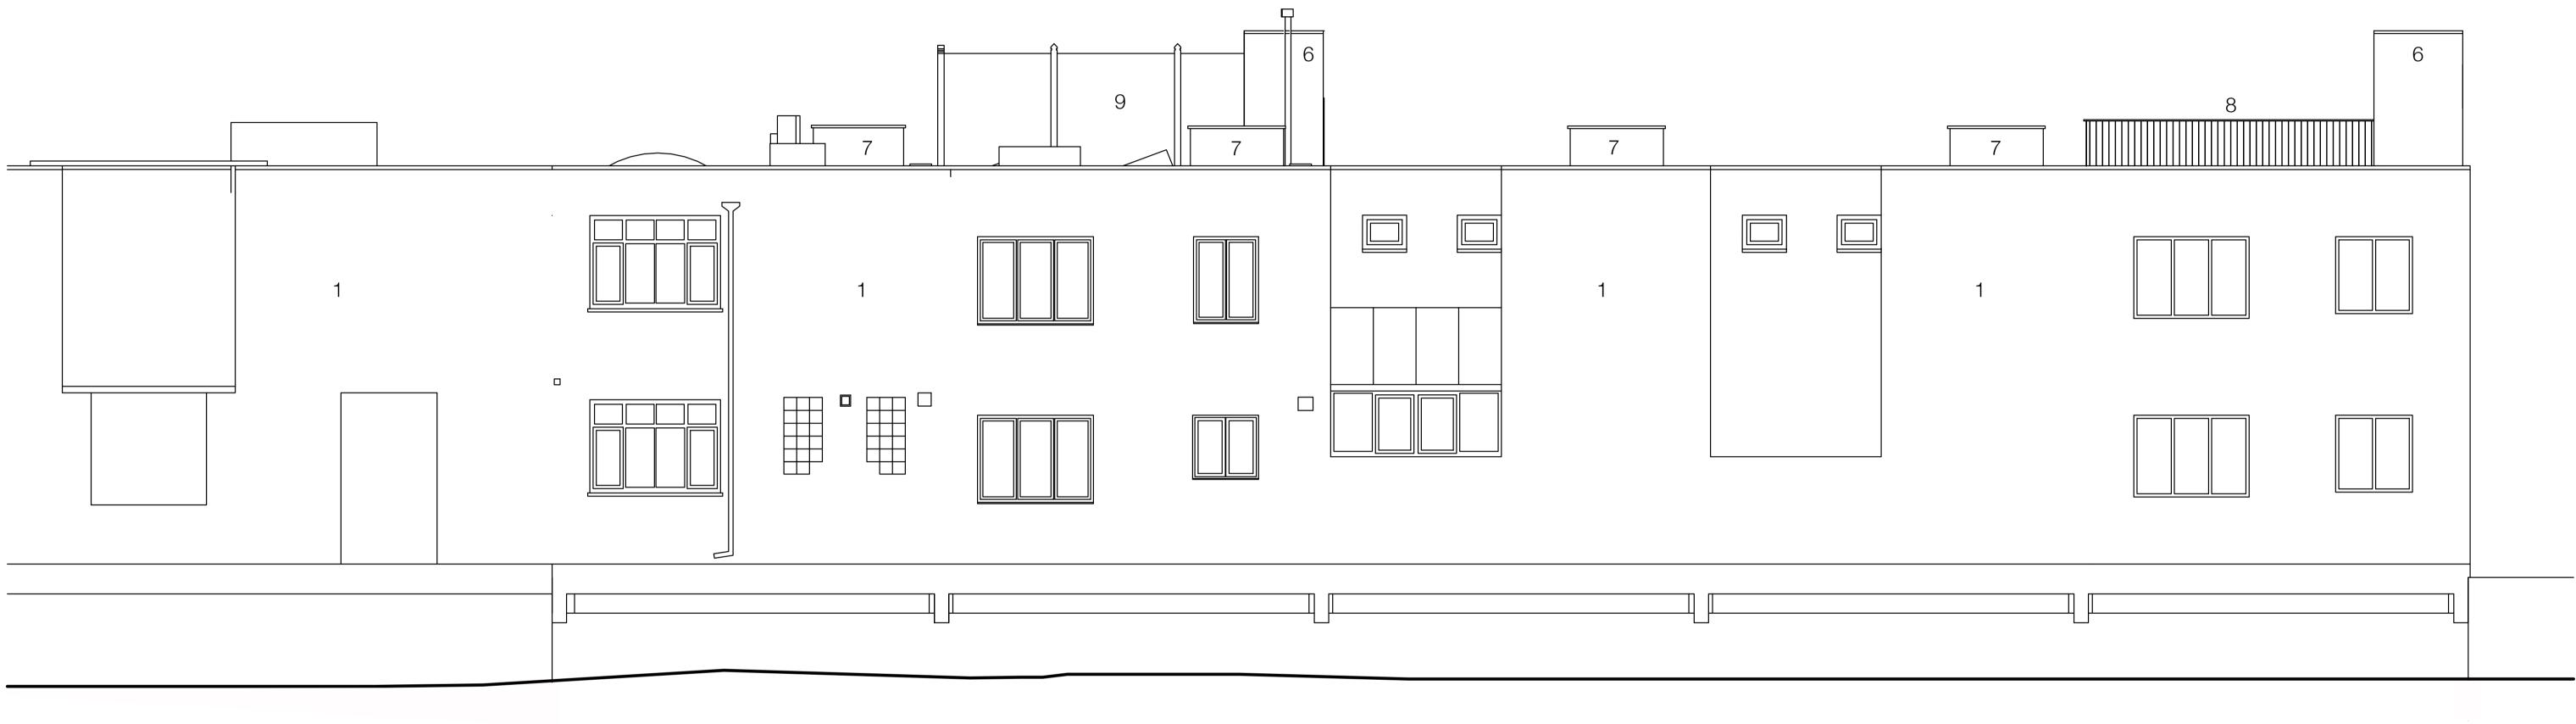

No. 24

No. 23

### Existing Elevation 4 (NW)

### Existing materials

- 1. Existing mixed yellow London stock brickwork
- 2. Horizontal cladding boards, white
- 3. Dark stained timber windows & doors
- 4. Glazed lean-to roofs
- 5. Balcony with slim metal railings

### Existing roofscape

- 6. Existing stair enclosure, cladding boards
- 7. Existing tank enclosures
- 8. Existing metal railings
- 9. Existing timber fencing to roof terrace

# **HEATHWALKER STUDIO**

www.heathwalker.uk © Heathwalker LLP. No licence implied. Drawing to be used only for the purpose indicated by Status. Drawing not to be used to calculate areas for valuation purposes. Do not scale from this drawing. No. 22


No. 21

No. 20

Drawing title Scale 1:50 @ A1 Project Status 22 & 23 Maryon Mews PLANNING 1:100 @ A3 0 4m

No. 19



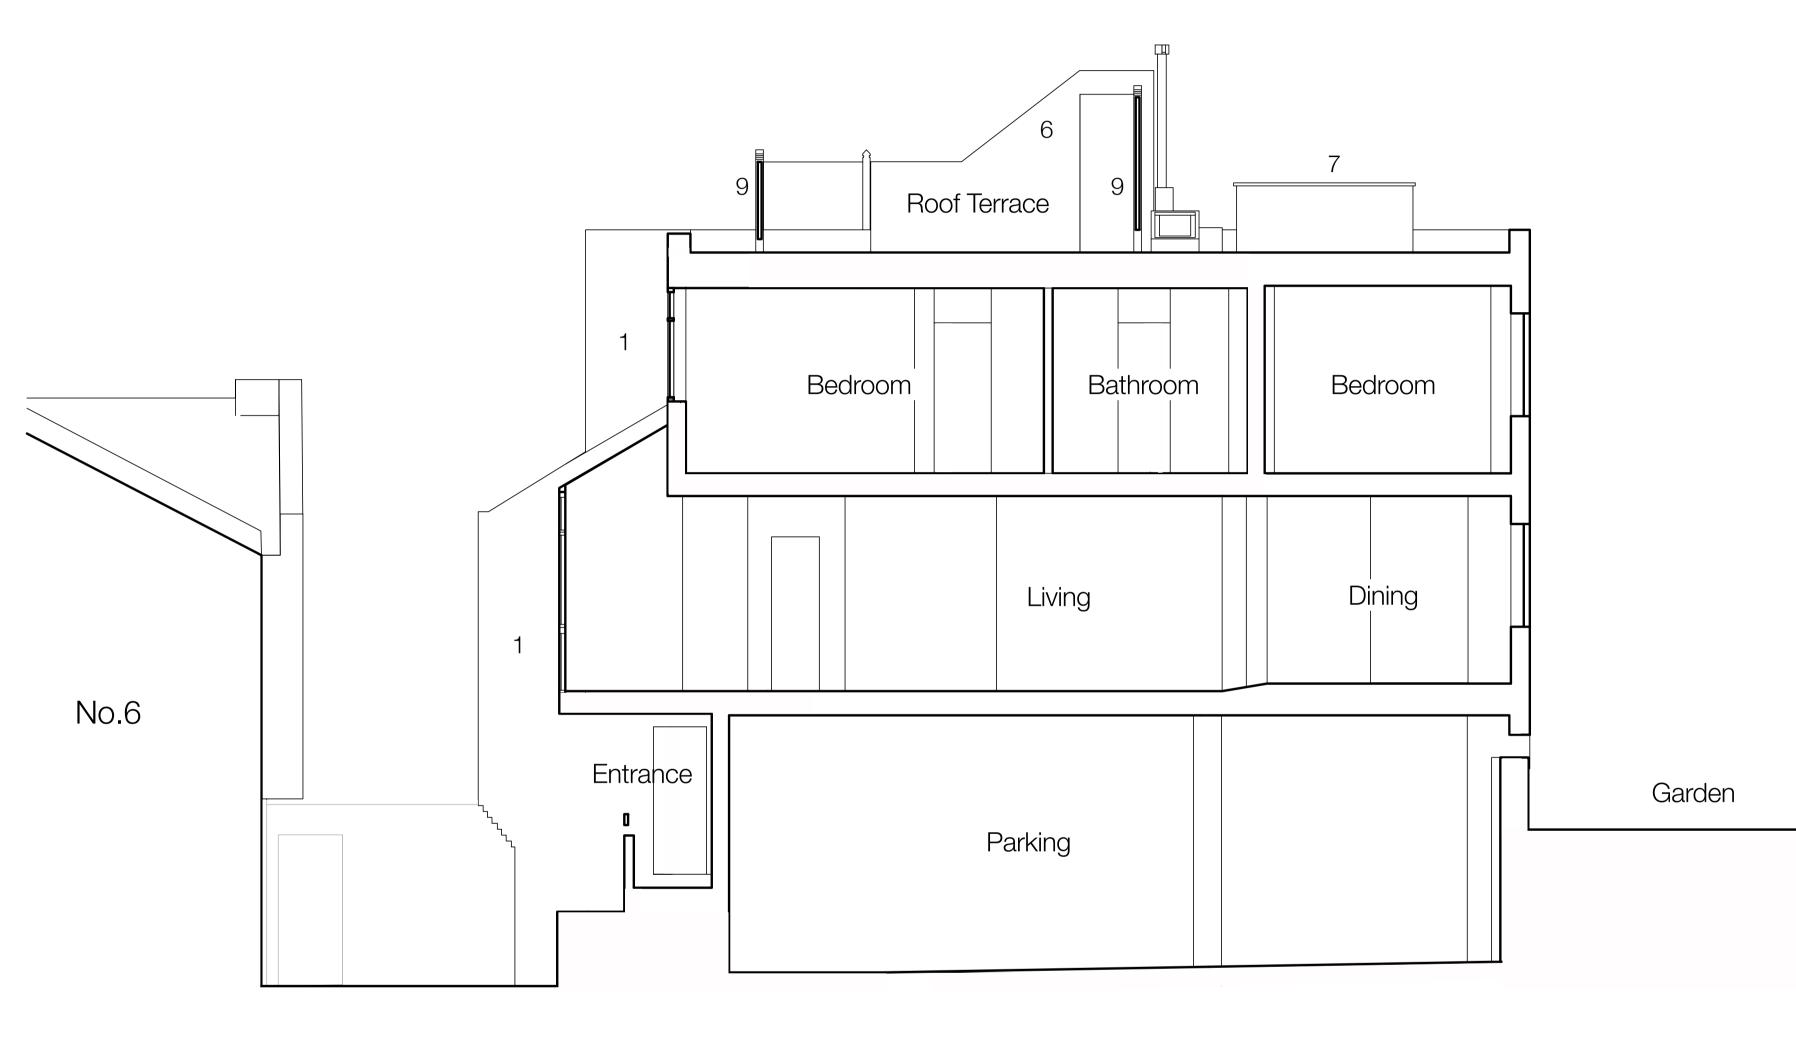

#### Existing materials

- 1. Existing mixed yellow London stock brickwork
- 2. Horizontal cladding boards, white
- 3. Dark stained timber windows & doors
- 4. Glazed lean-to roofs
- 5. Balcony with slim metal railings

### Existing roofscape

- 6. Existing stair enclosure, cladding boards
- 7. Existing tank enclosures
- 8. Existing metal railings
- 9. Existing timber fencing to roof terrace


### **HEATHWALKER STUDIO**

www.heathwalker.uk © Heathwalker LLP. No licence implied. Drawing to be used only for the purpose indicated by Status. Drawing not to be used to calculate areas for valuation purposes. Do not scale from this drawing.

0

Existing Section A

Drawing title Status Scale 1:50 @ A1 Project 22 & 23 Maryon Mews PLANNING 1:100 @ A3 4m

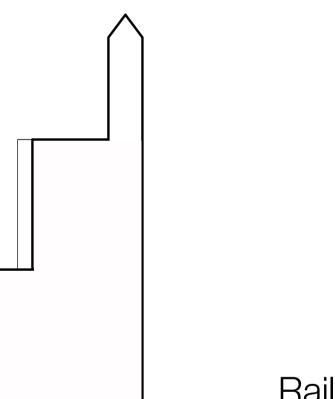

Railway



Drawing No. 337 17