

CLERESTORY WINDOW ABOVE

14MM DOUBLE GLAZING

NEW TIMBER FRAME
PAINTED TO MATCH
EXISTING WINDOW
COLOUR ABOVE


GLAZING BEADS TO MATCH
EXISTING ABOVE

NEW RECONSTITUTED
STONE CILL

HERITAGE STYLE CASEMENT DOORS TO FRONT ELEVATION


SCALE 1:20 @ A3

14MM DOUBLE GLAZED TIMBER BALCONY DOORS WITH CLERESTORY WINDOWS, FRAME, MULLIONS AND GLAZING BARS TO MATCH EXISTING SASH WINDOWS ON LEVEL ABOVE EXISTING BRICK LINTELS RETAINED WITH NEW STONE CILLS

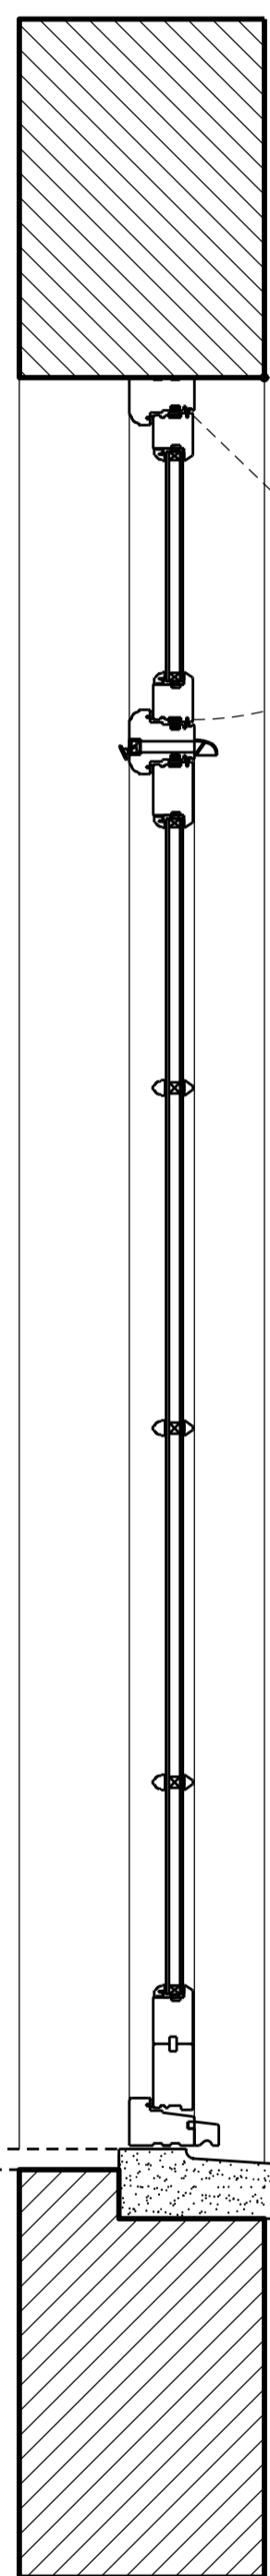

EXISTING BRICK LINTEL
OPENING RETAINED

NEW RECONSTITUTED
STONE CILL

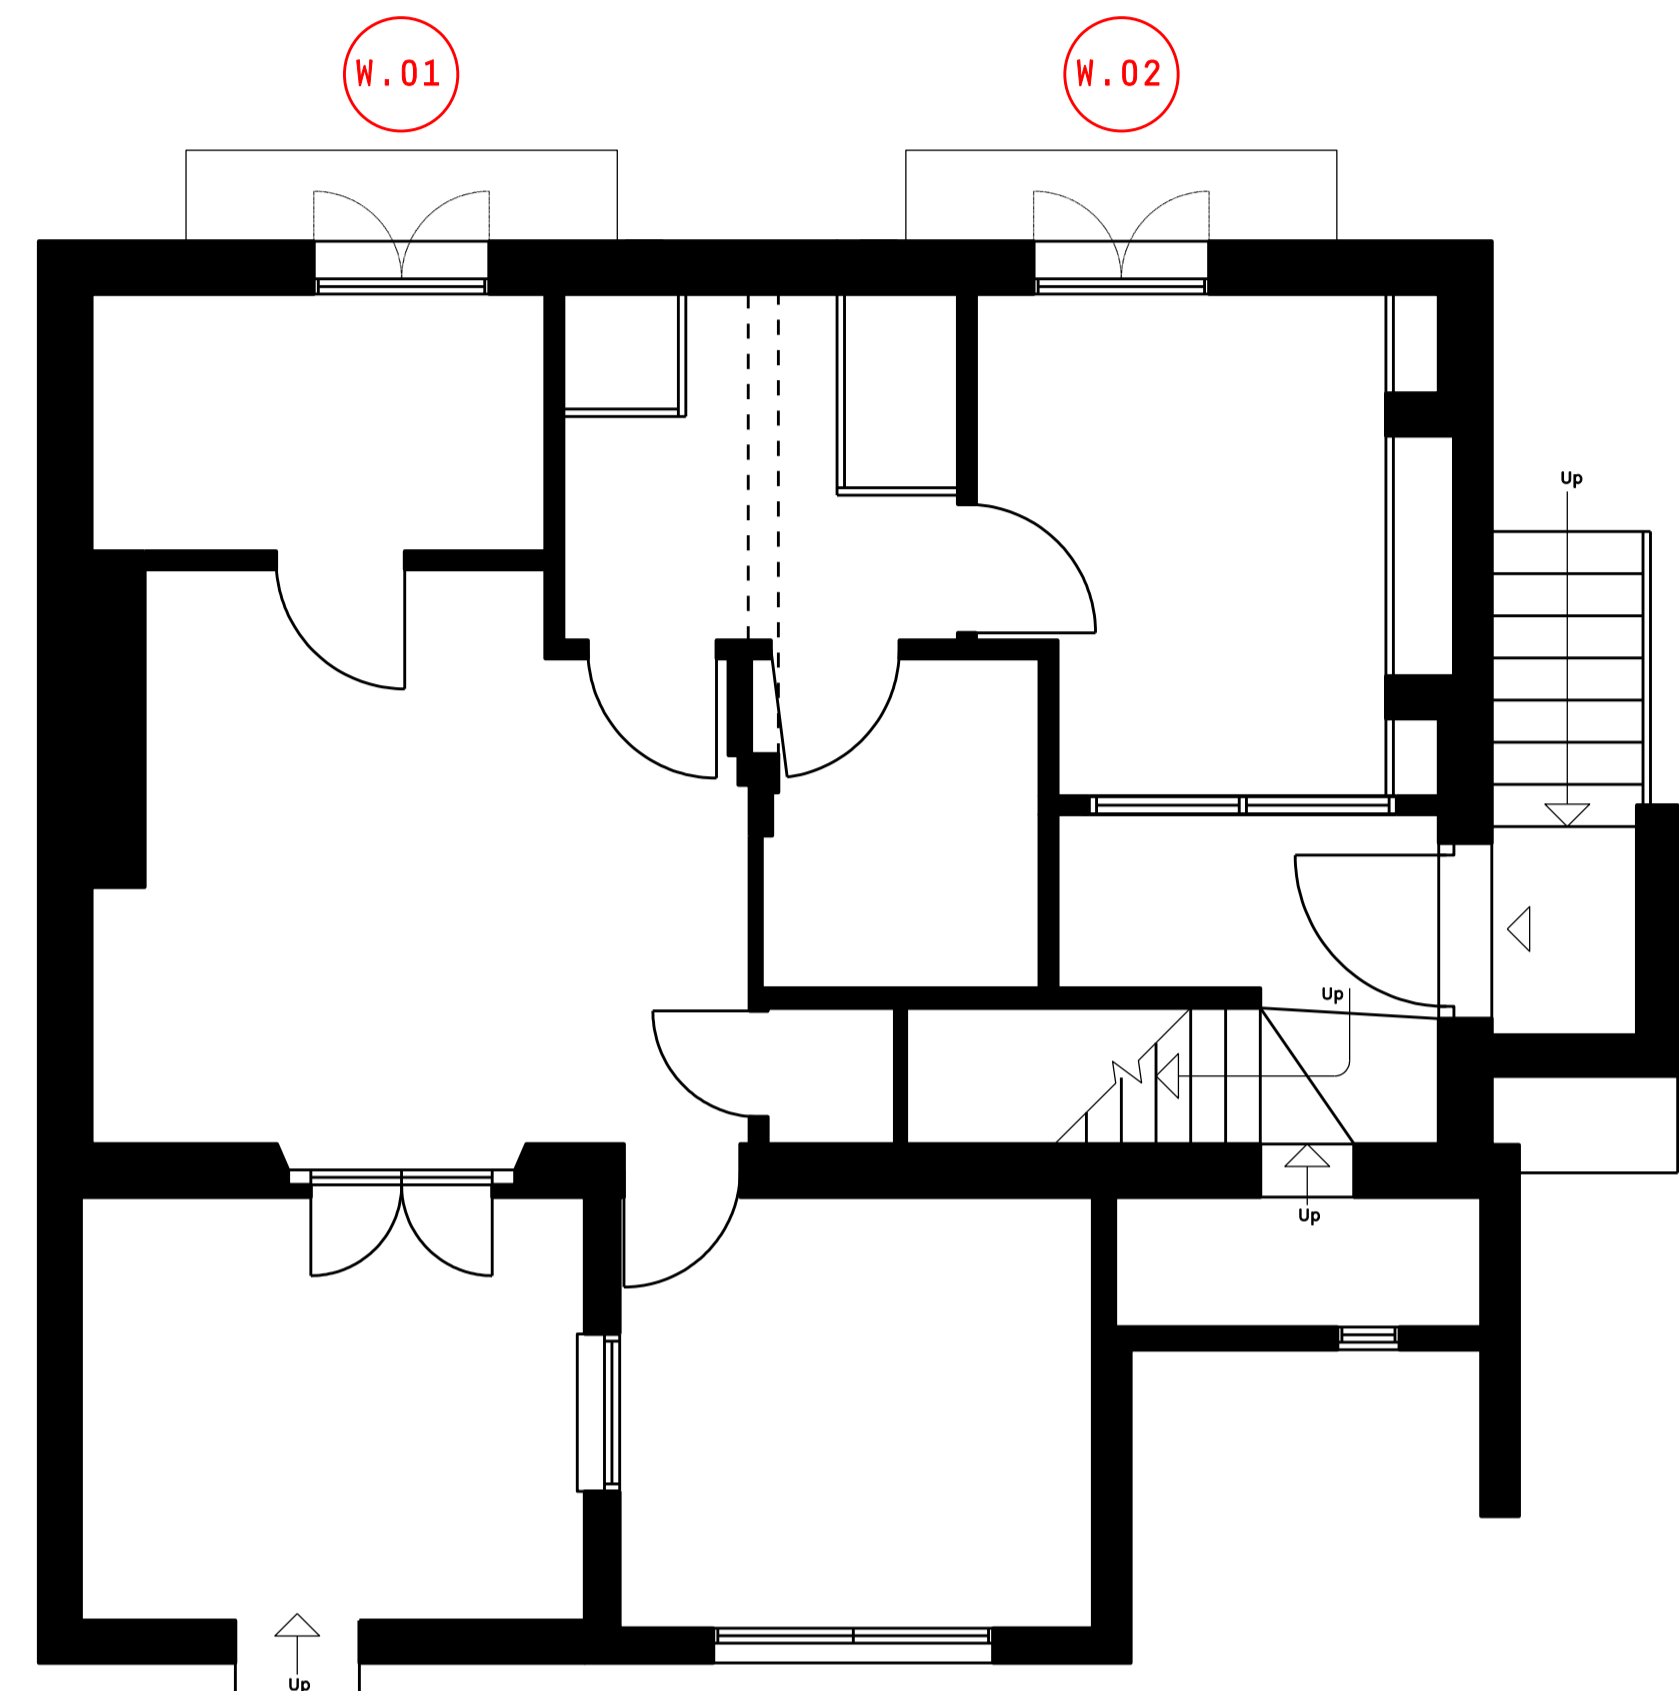

01 GROUND FLOOR PLAN
SCALE 1:100 @ A3



EXISTING SASH WINDOWS
TO BE REPLACED

REV.	DESCRIPTION	DRAWN	CHECK	ISSUED TO	DATE ISSUED
PL	TYPICAL FRENCH DOOR DETAILS	SS		BOYER	17/06/21

KEY / NOTES

--- PLOT BOUNDARY


DO NOT SCALE FROM DRAWINGS.
ERRORS TO BE REPORTED IMMEDIATELY TO THE ARCHITECT.

TO BE READ IN CONJUNCTION WITH ALL RELEVANT ARCHITECTS', SERVICES AND STRUCTURAL ENGINEERS' DRAWINGS.

--- PLOT BOUNDARY


DO NOT SCALE FROM DRAWINGS.
ERRORS TO BE REPORTED IMMEDIATELY TO THE ARCHITECT.

TO BE READ IN CONJUNCTION WITH ALL RELEVANT INTERIOR DESIGNER AND STRUCTURAL ENGINEERS' DRAWINGS.

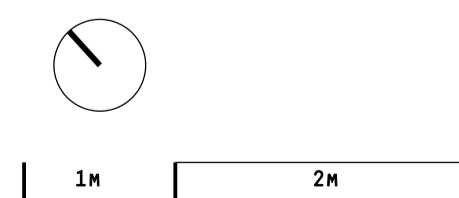

THISS

1001 02, 1001 03, 1001 04, 1001 99, 1001 100

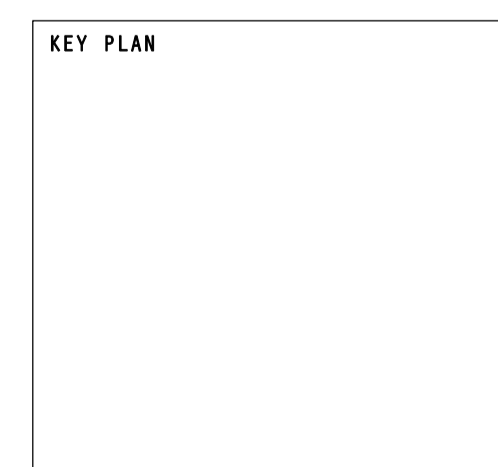

PROJECT	96 FORTRESS ROAD	PROJECT No.	2101
CLIENT	JACQUELINE DURRAN & MIKE ELLIOT		
DATE	JUNE 2021	DRAWN	ISSUE
SCALE / FORMAT	1:100 @ A3	CHECKED	PL1
CAD REFERENCE		APPROVED	
DRAWING NAME	BALCONY WINDOW ARRANGEMENT PLANS	DRAWING No.	2001_P_50_01