
new dormer with lead roof covering timber sash windows and tiled cheeks 2100 **Rear Elevation**

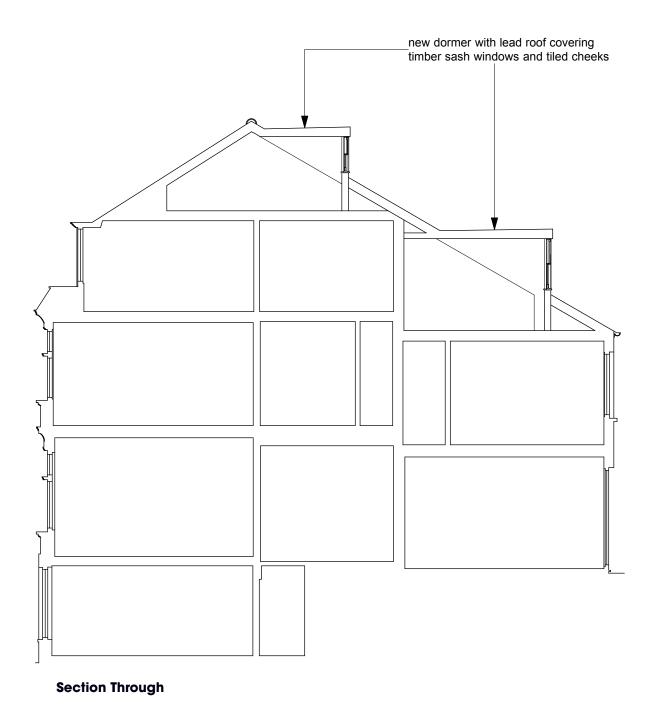

1 2 3 4 5m

notes

use figured dimensions only.
copyright of design and drawing reserved.
all dimensions must be confirmed on site

to any construction work being undertaken setting out to be approved before

fabricati

* indicates site dimension.

** indicates a critical dimension.

revision

A - 07.06.21 - Dormer sizes revised

dnkdesign

client Mr & Mrs Davis

project 57 Glenmore Road
London
NW3 4DA

title Proposed Rear Elevation
& Section Through
drawing N° drawn by
scale 1:50 @ A3

interior design consultants
18 burrard road london nw6 1db
†020 7813 2945 †020 7813 0609
e info@dnkdesign.co.uk