



LEVEL 03 - COURTYARD TERRACE 1:200

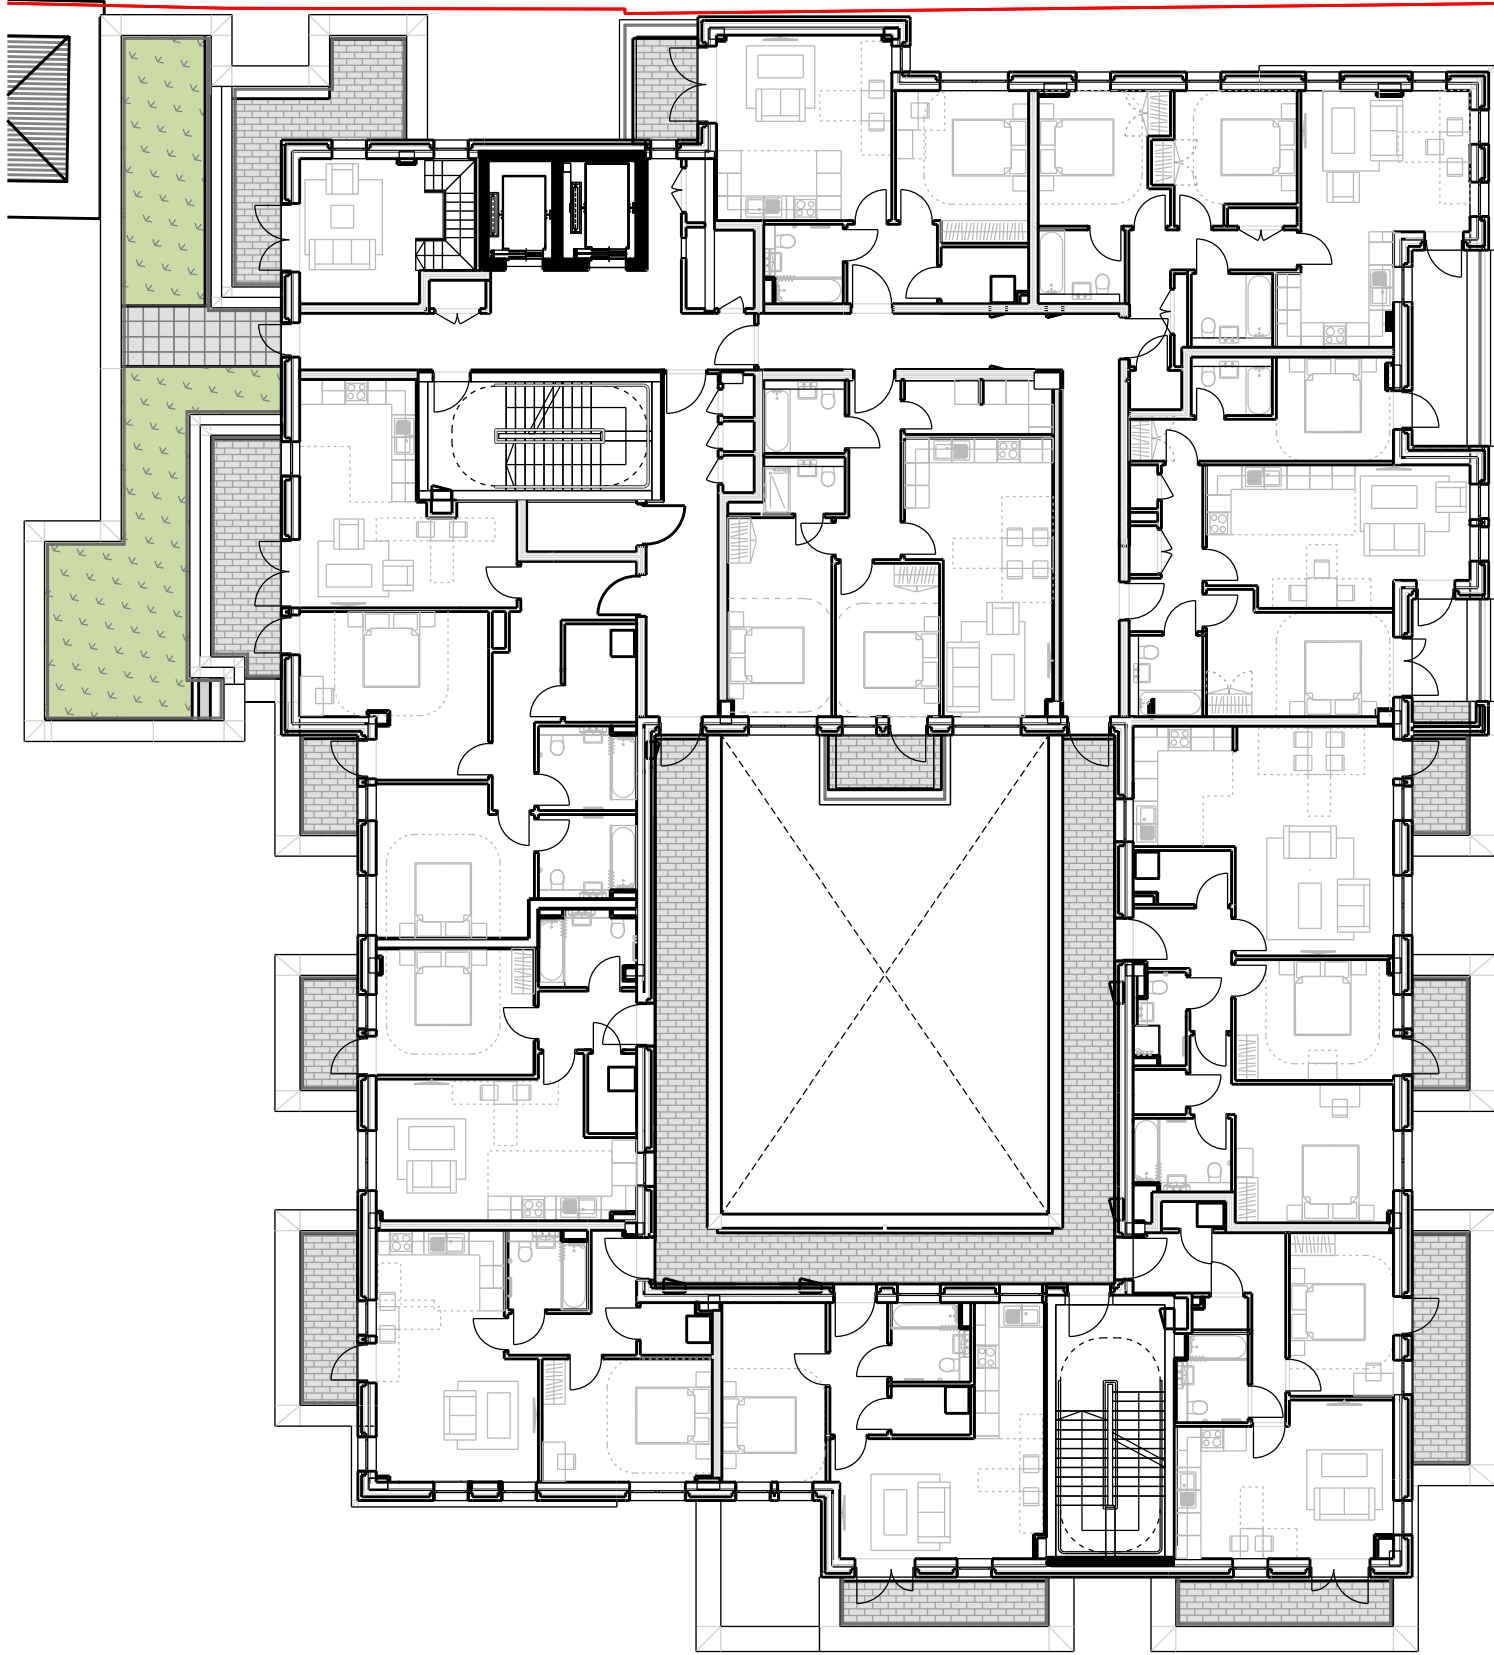


LEVEL 04 - GREEN ROOF 1:200

- Landscape GA Key**
- Concrete Paving Type 1**
Permeable Concrete Paving (80mm)
Blanc (40%), mid grey (20%), sandstone (40%)
 - Concrete Paving Type 2**
Permeable Concrete Paving (80mm)
Mid Grey
 - Concrete Paving Type 3**
Textured Flag Paving (65mm)
Natural, 400 x 400mm
 - Concrete Paving Type 4**
Permeable Concrete Paving (80mm), Sandstone
White/ grey gravel in 200mm gaps in between pavers
 - Decking**
Porcelain Decking (20mm)
 - Balcony Paving**
Permeable Paving (60mm) Sandstone
Refer to Architects Drawing Package for full extent
 - Stepping Paving**
Block Paving (80mm)
Sandstone, 300 x 300mm
 - Bench**
 - Wall Type 3**
Boundary walls to balconies and terrace
boundaries with railing
Refer to Architects detail
 - Play Boulders**
 - Metal Pergola**
 - Litter Bin**
 - Screening Panel**
 - Biodiverse Green Roof**
 - Artificial Grass**
To play areas on Level 05
 - Shrub & Perennial Planting**
in raised steel planters
 - Hedge Planting**
 - Raised Vegetable Bed**
 - Proposed large shrub**

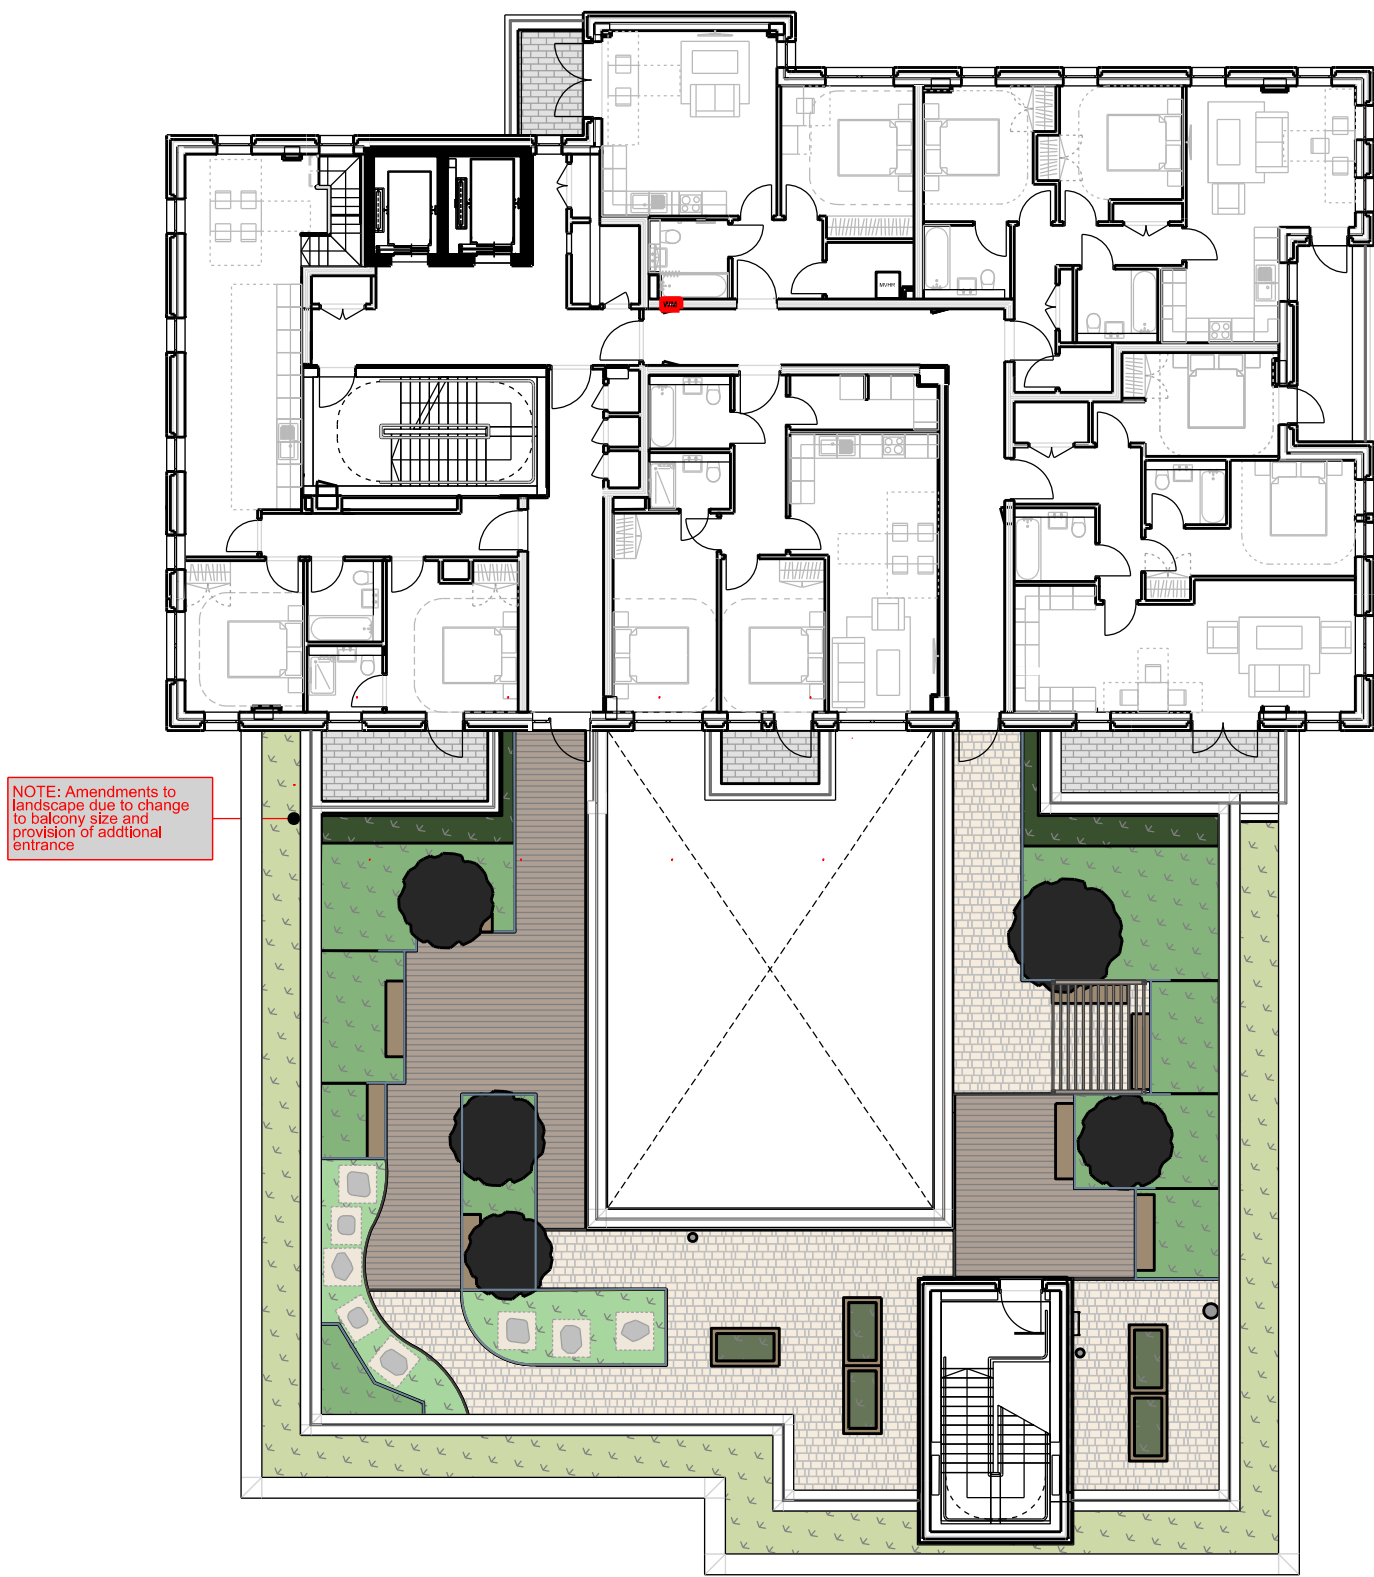

LEVEL 05 - ROOF TERRACE 1:200

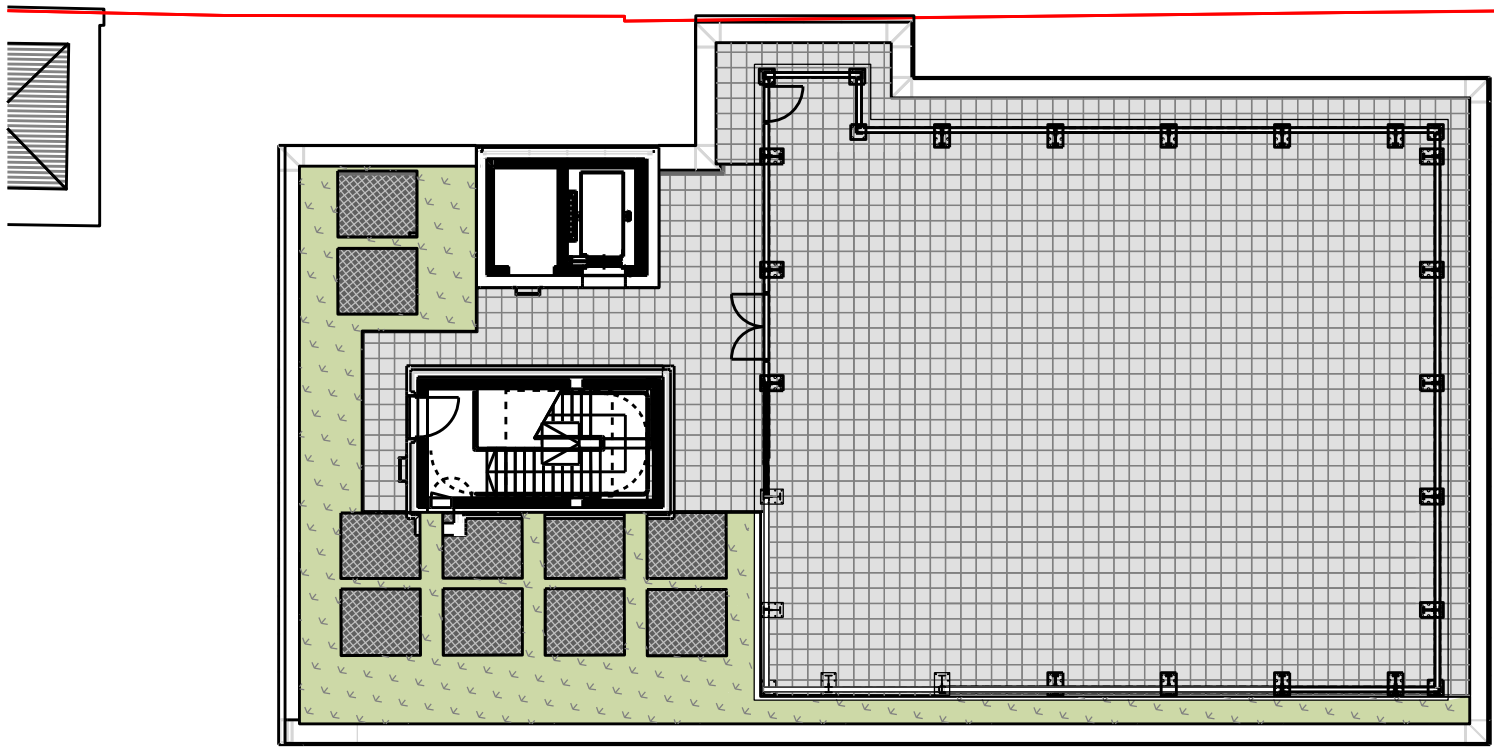

LEVEL 08 - ROOF PLANT 1:200

Notes
Check all dimensions on site. Do not scale from this drawing
Report any discrepancies and omissions to HLM Architects
This Drawing is Copyright ©



P01 ISSUE FOR PLANNING	12/05/21	MC	AO
Rev	Description	Date	By
Revisions			

Project

BEDFORD PASSAGE DEVELOPMENT

Client

MIDDLESEX ANNEXE LLP

Title

LANDSCAPE GA TERRACES - S73 PLANNING SUBMISSION

Drawing No.	Revision
BPD-HLM-00-ZZ-DR-L-00006	P01

Scale @ A1	Drawn
As Drawing	MC
Date	Checked
05/05/2021	HLM