



Existing Site Plan, Elevations & Details (1:100@A1)

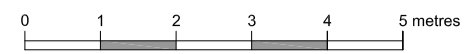

VIEWPOINT 01

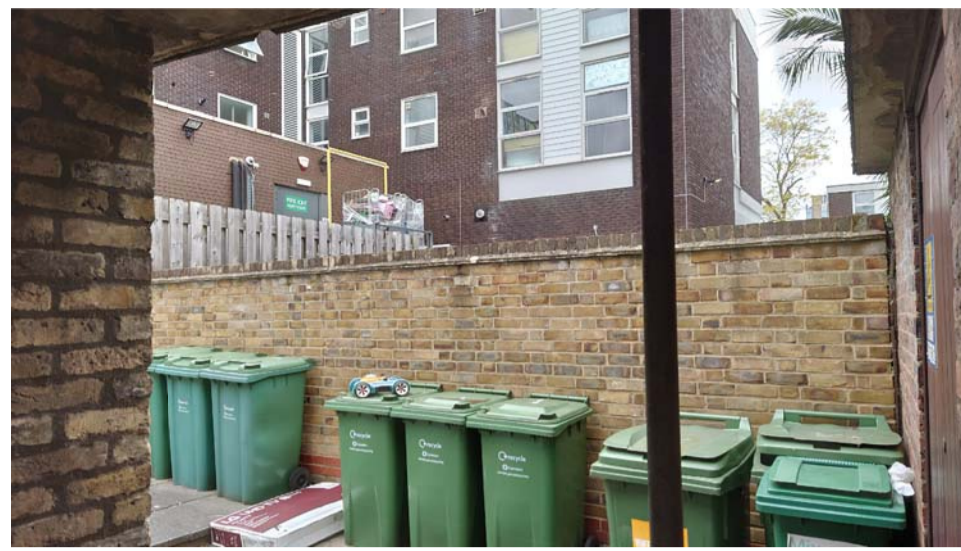

VIEWPOINT 02



VIEWPOINT 03




VIEWPOINT 04



VIEWPOINT 05




VIEWPOINT 06

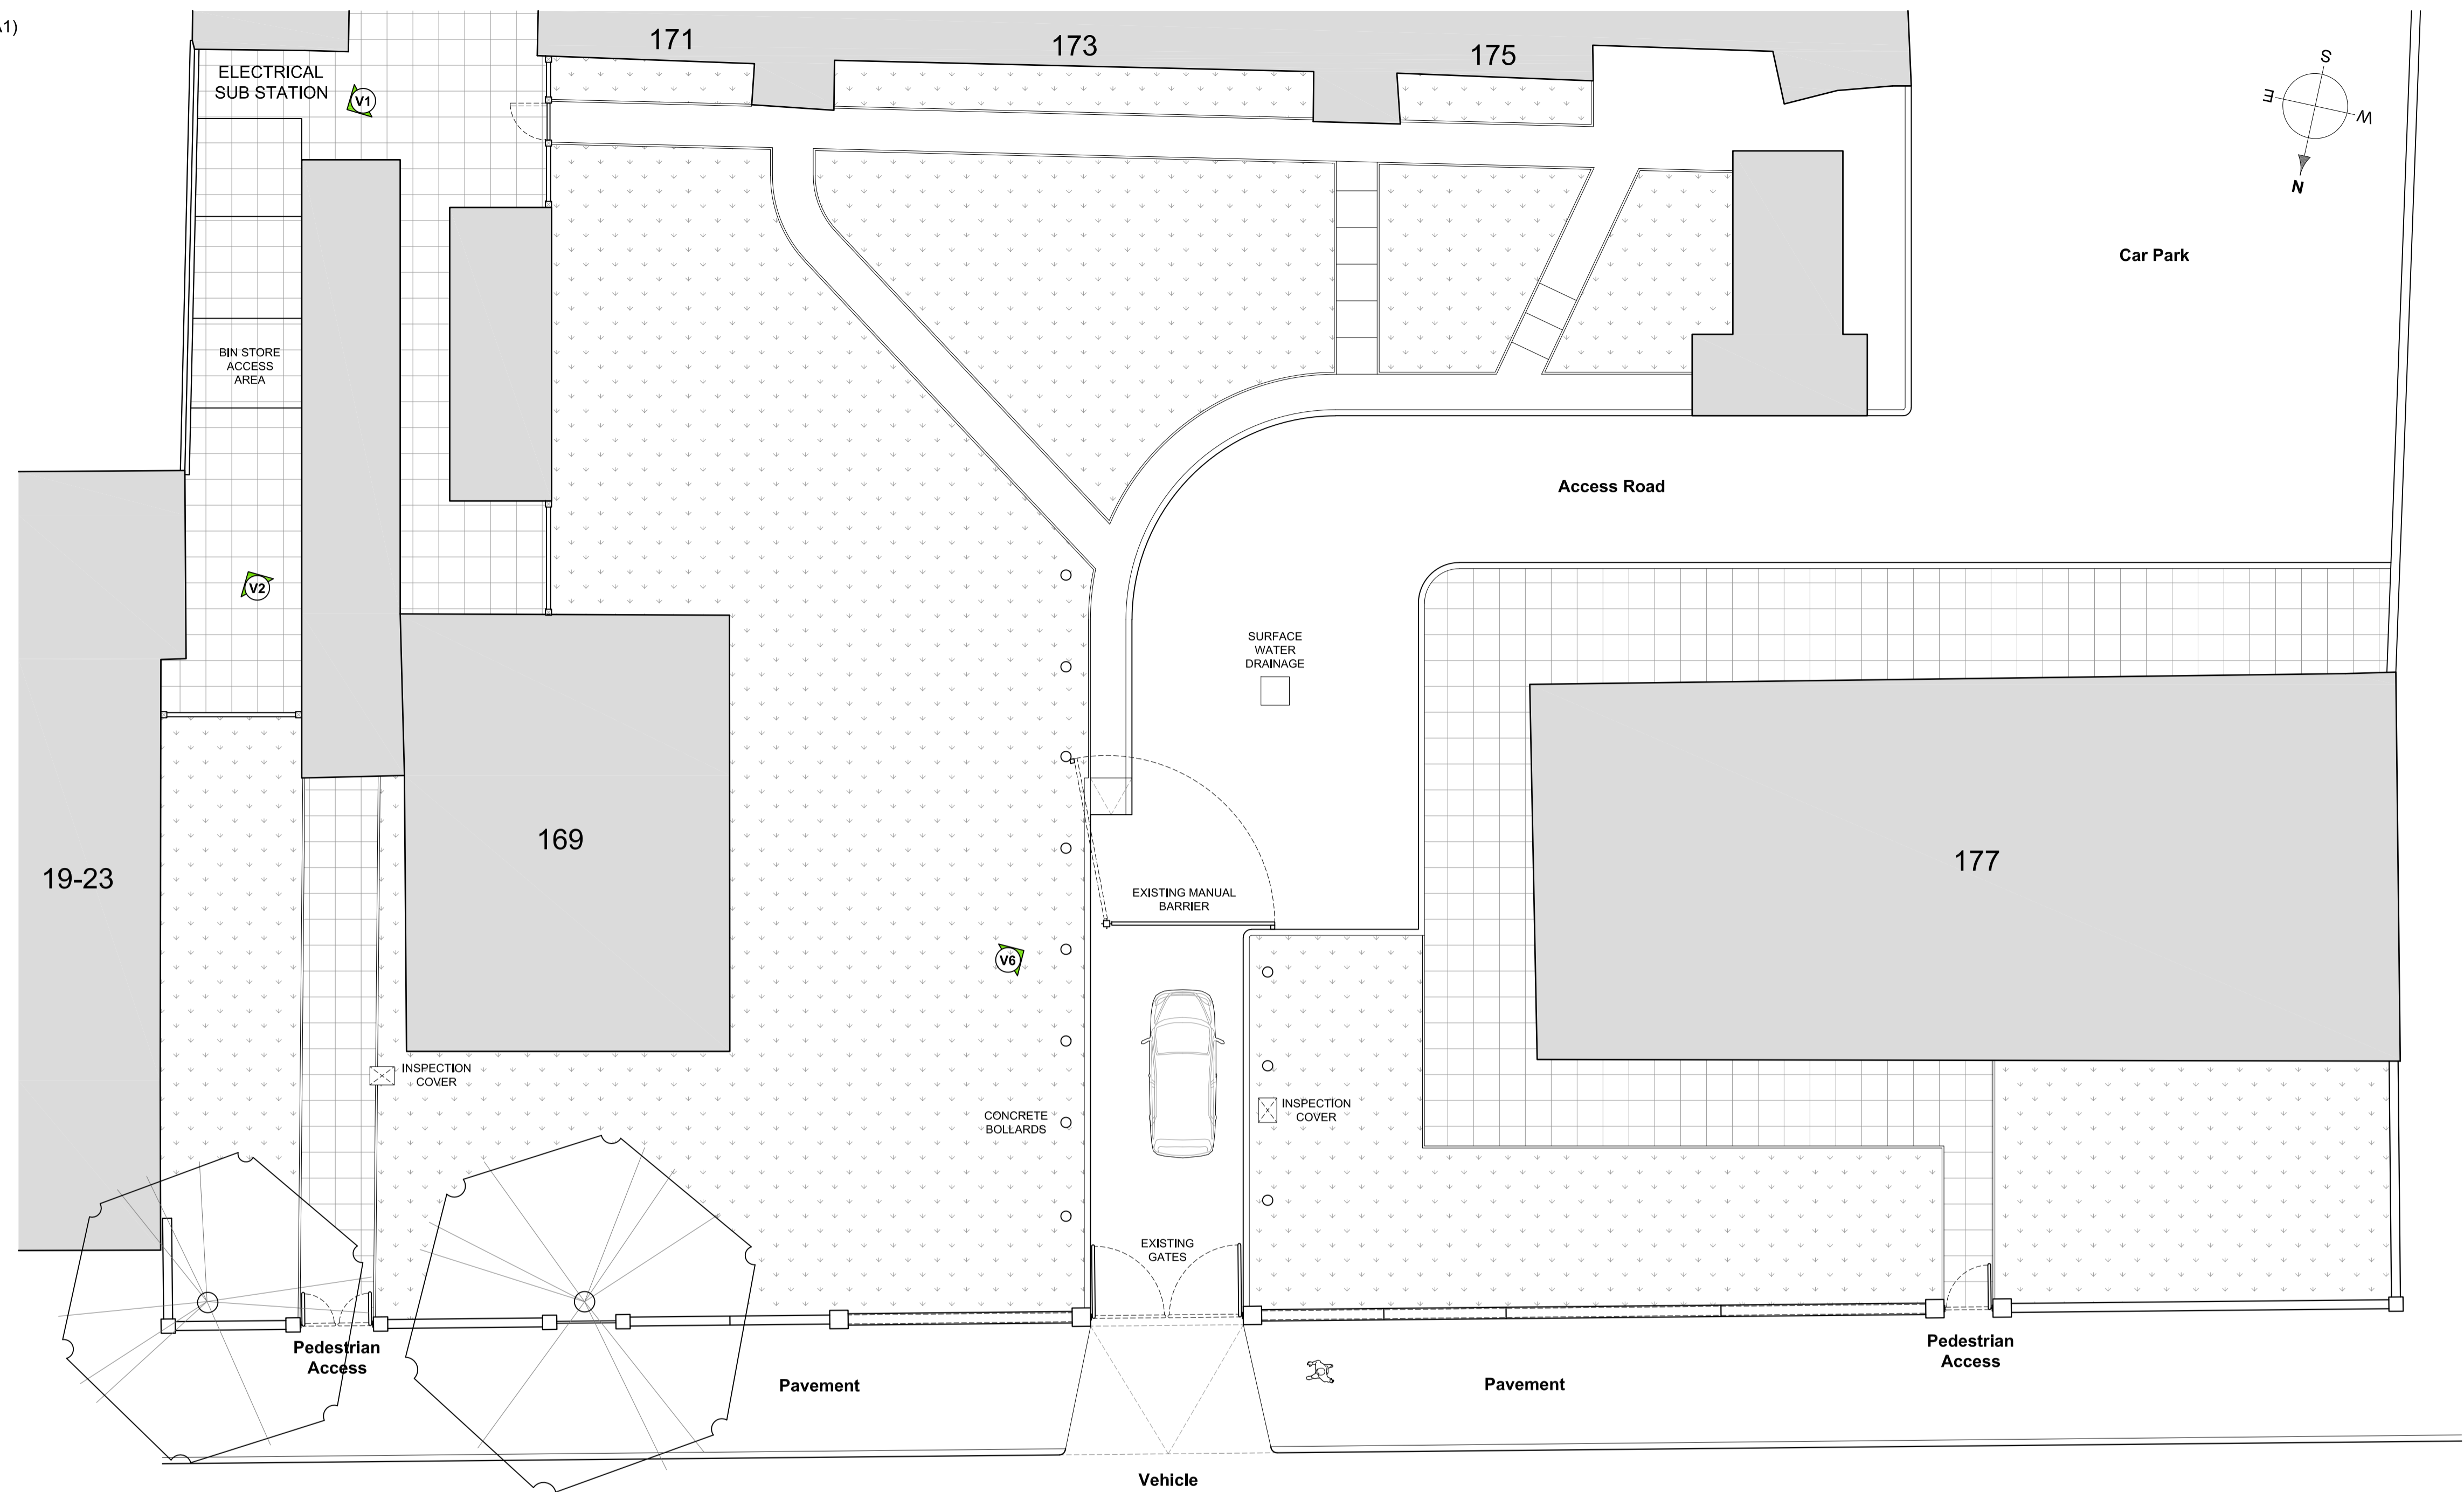

Plan View

A D E L A I D E R O A D

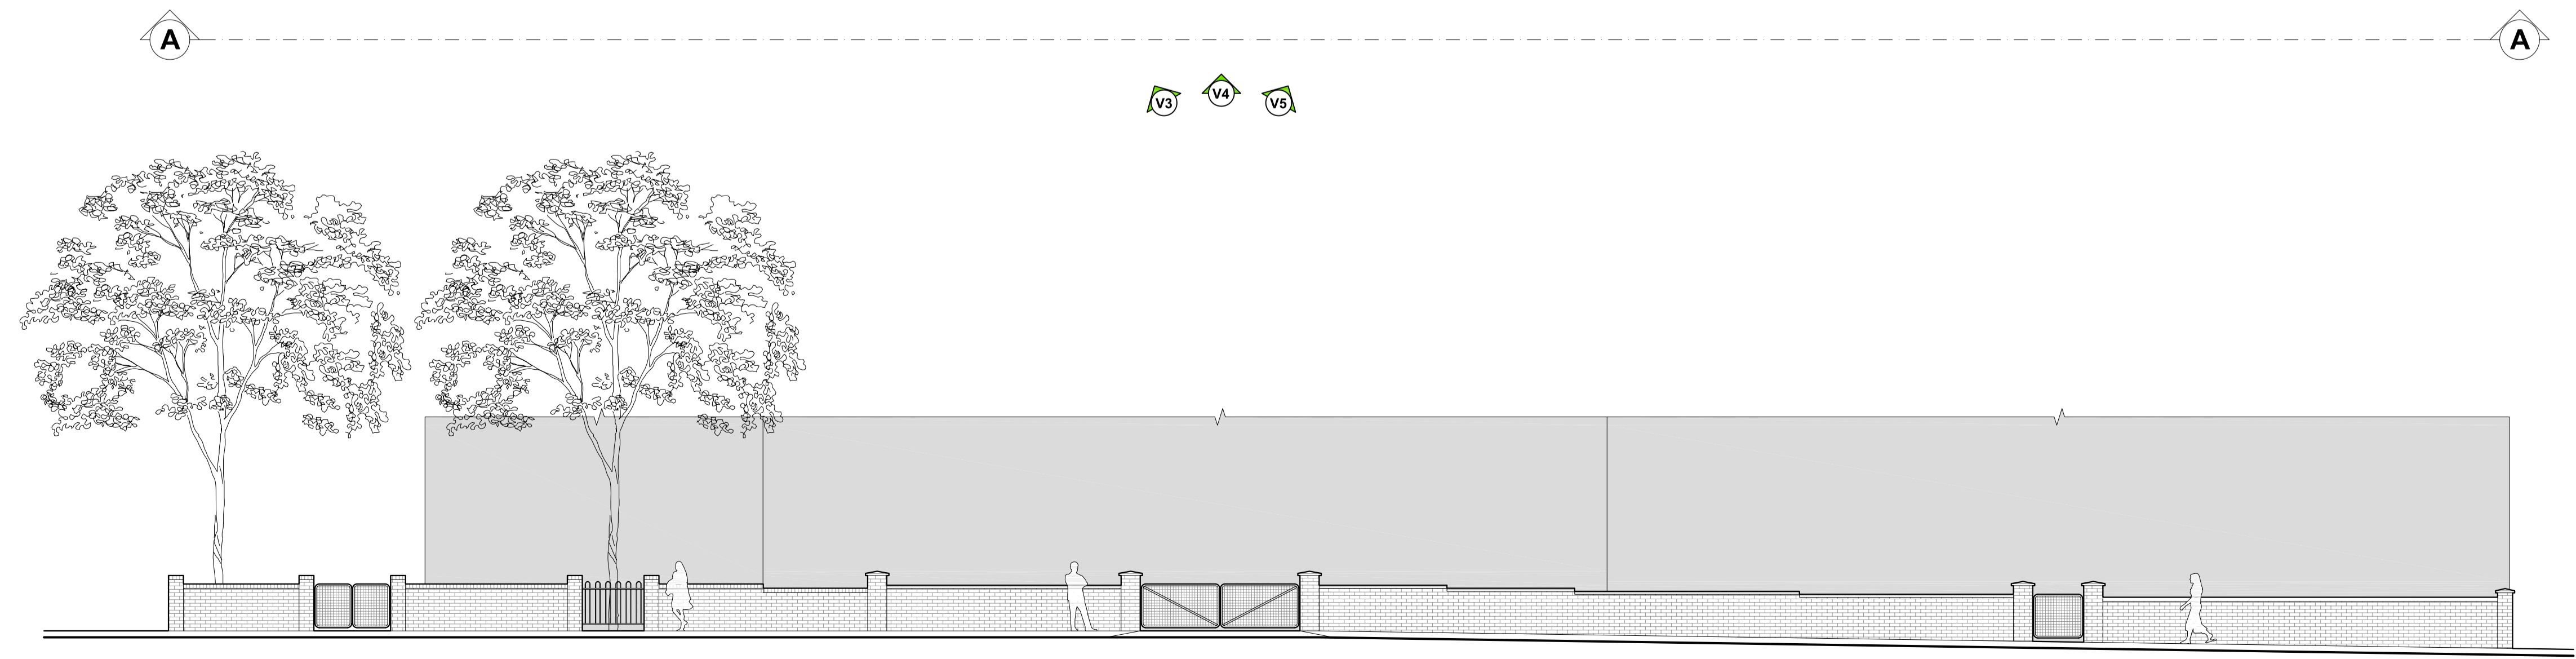

Elevation A

COPYRIGHT
© copyright this drawing may not be copied (in whole or in part), retained or disclosed without the prior written consent of Wagstaff Interiors

SCALE
dimensions should be scaled with care. contractors must verify all dimensions before starting work. any discrepancies are to be reported to Wagstaff Interiors

Revisions:
* drawing created 03.06.21



Site Address:
169-177 Adelaide Road
Camden
NW3 3NN

Client:
Metropolitan Police

Project Title:
New Automated Barrier
& Perimeter Security Fence

Drawing Title:
Existing Site Plan

Drawing Scale: 1:100@A1
Issue Date: 03.06.21

Drawn by: BRC
Revision: *

Drawing Number:
WGR59-01-03

Drawing Issue Status:
P L A N N I N G

Wagstaff Interiors Group
9 Borehouse Yard, Clerkenwell,
London, EC1V 4JR. T: 0208 432 1000
E: marketing@wagstaffgroup.co.uk
W: www.wagstaffgroup.co.uk