





19 TANZA ROAD NW3

2ND FLOOR PLAN: AS EXISTING
SCALE 1-50 @ A3

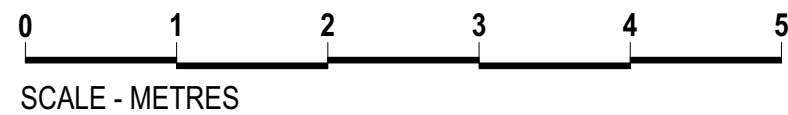


NOTES/REVISIONS <small>Dimensions to be verified on site. Do not scale. Copyright: all rights reserved. This drawing must not be reproduced without permission.</small>			charlick + nicholson architects		DWG NO.	TAN - PP - 01	REV
			020 8968 0022 mail@charlicknicholson.co.uk		CLIENT	MRS CAROLINE & MR DAN CORBY	
					PROJ. TITLE	19 TANZA ROAD, NW3	
					DWG TITLE	PLAN SECOND FLOOR: AS EXISTING	
					SCALE	1-50	A3 DATE 16.06.2021

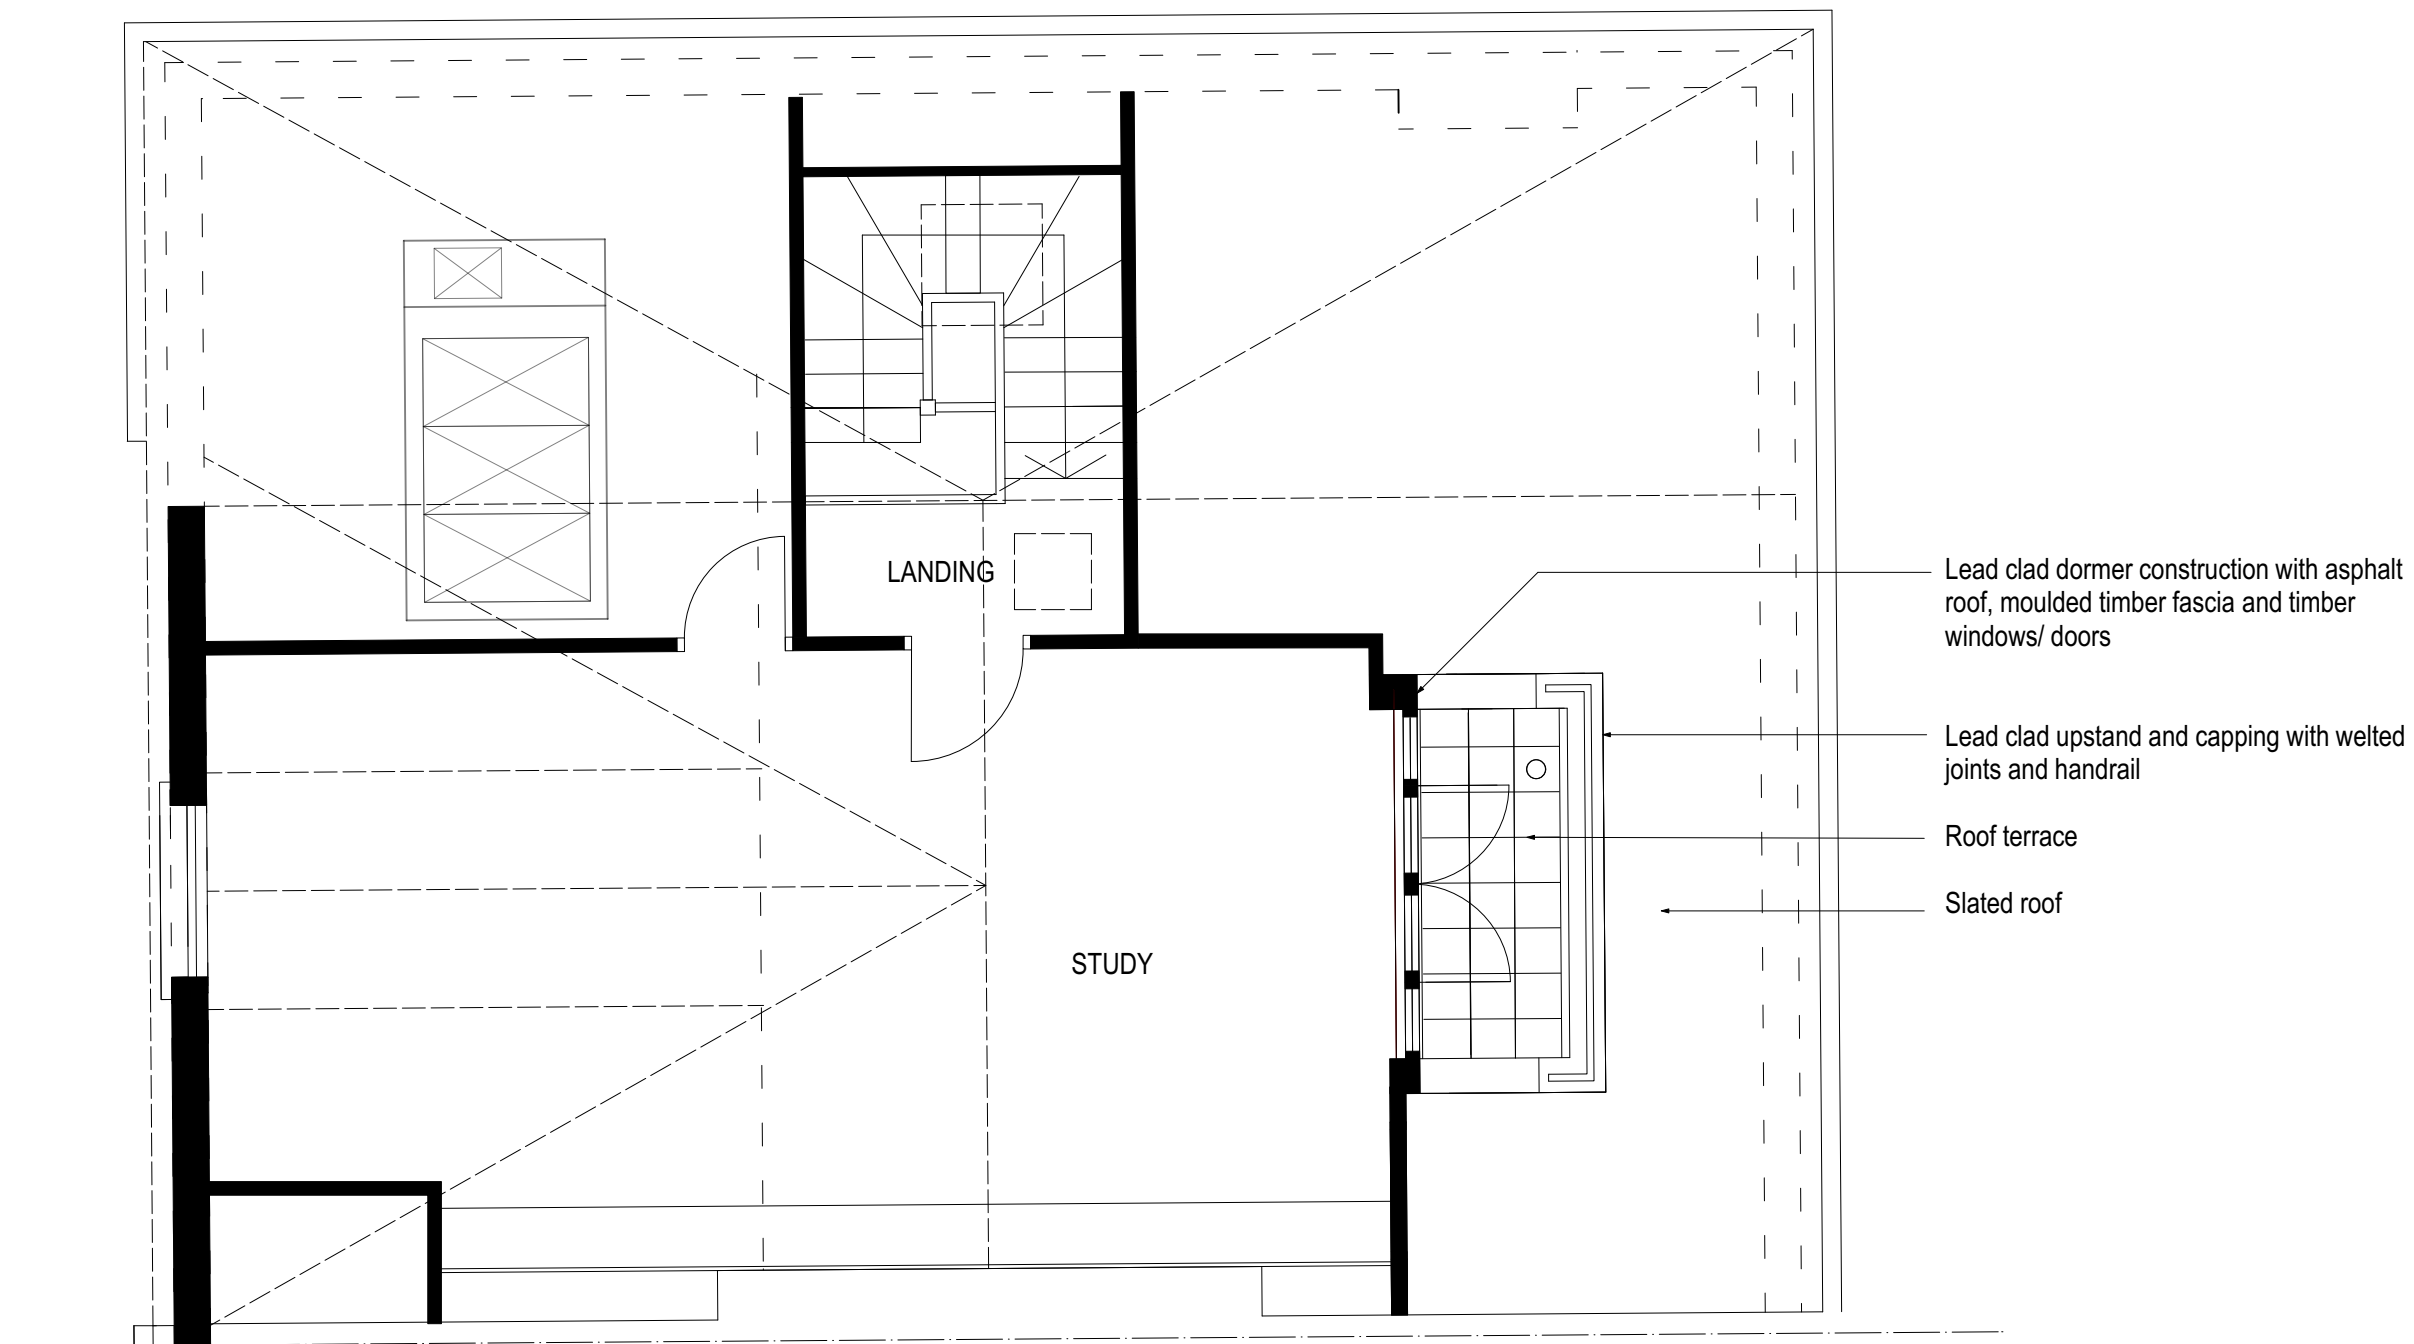


19 TANZA ROAD NW3

TOP FLOOR PLAN: AS EXISTING
SCALE 1-50 @ A3

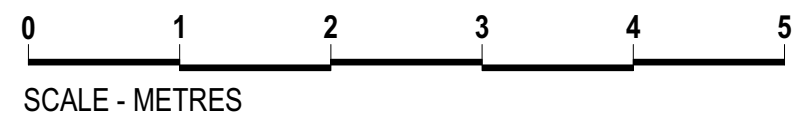


NOTES/REVISIONS <small>Dimensions to be verified on site. Do not scale. Copyright: all rights reserved. This drawing must not be reproduced without permission.</small>			charlick + nicholson architects 020 8968 0022 mail@charlicknicholson.co.uk	DWG NO.	TAN - PP - 02	REV	
				CLIENT	MRS CAROLINE & MR DAN CORBY		
				PROJ. TITLE	19 TANZA ROAD, NW3		
				DWG TITLE	PLAN TOP FLOOR: AS EXISTING		
				SCALE	1-50	A3	DATE 16.06.2021



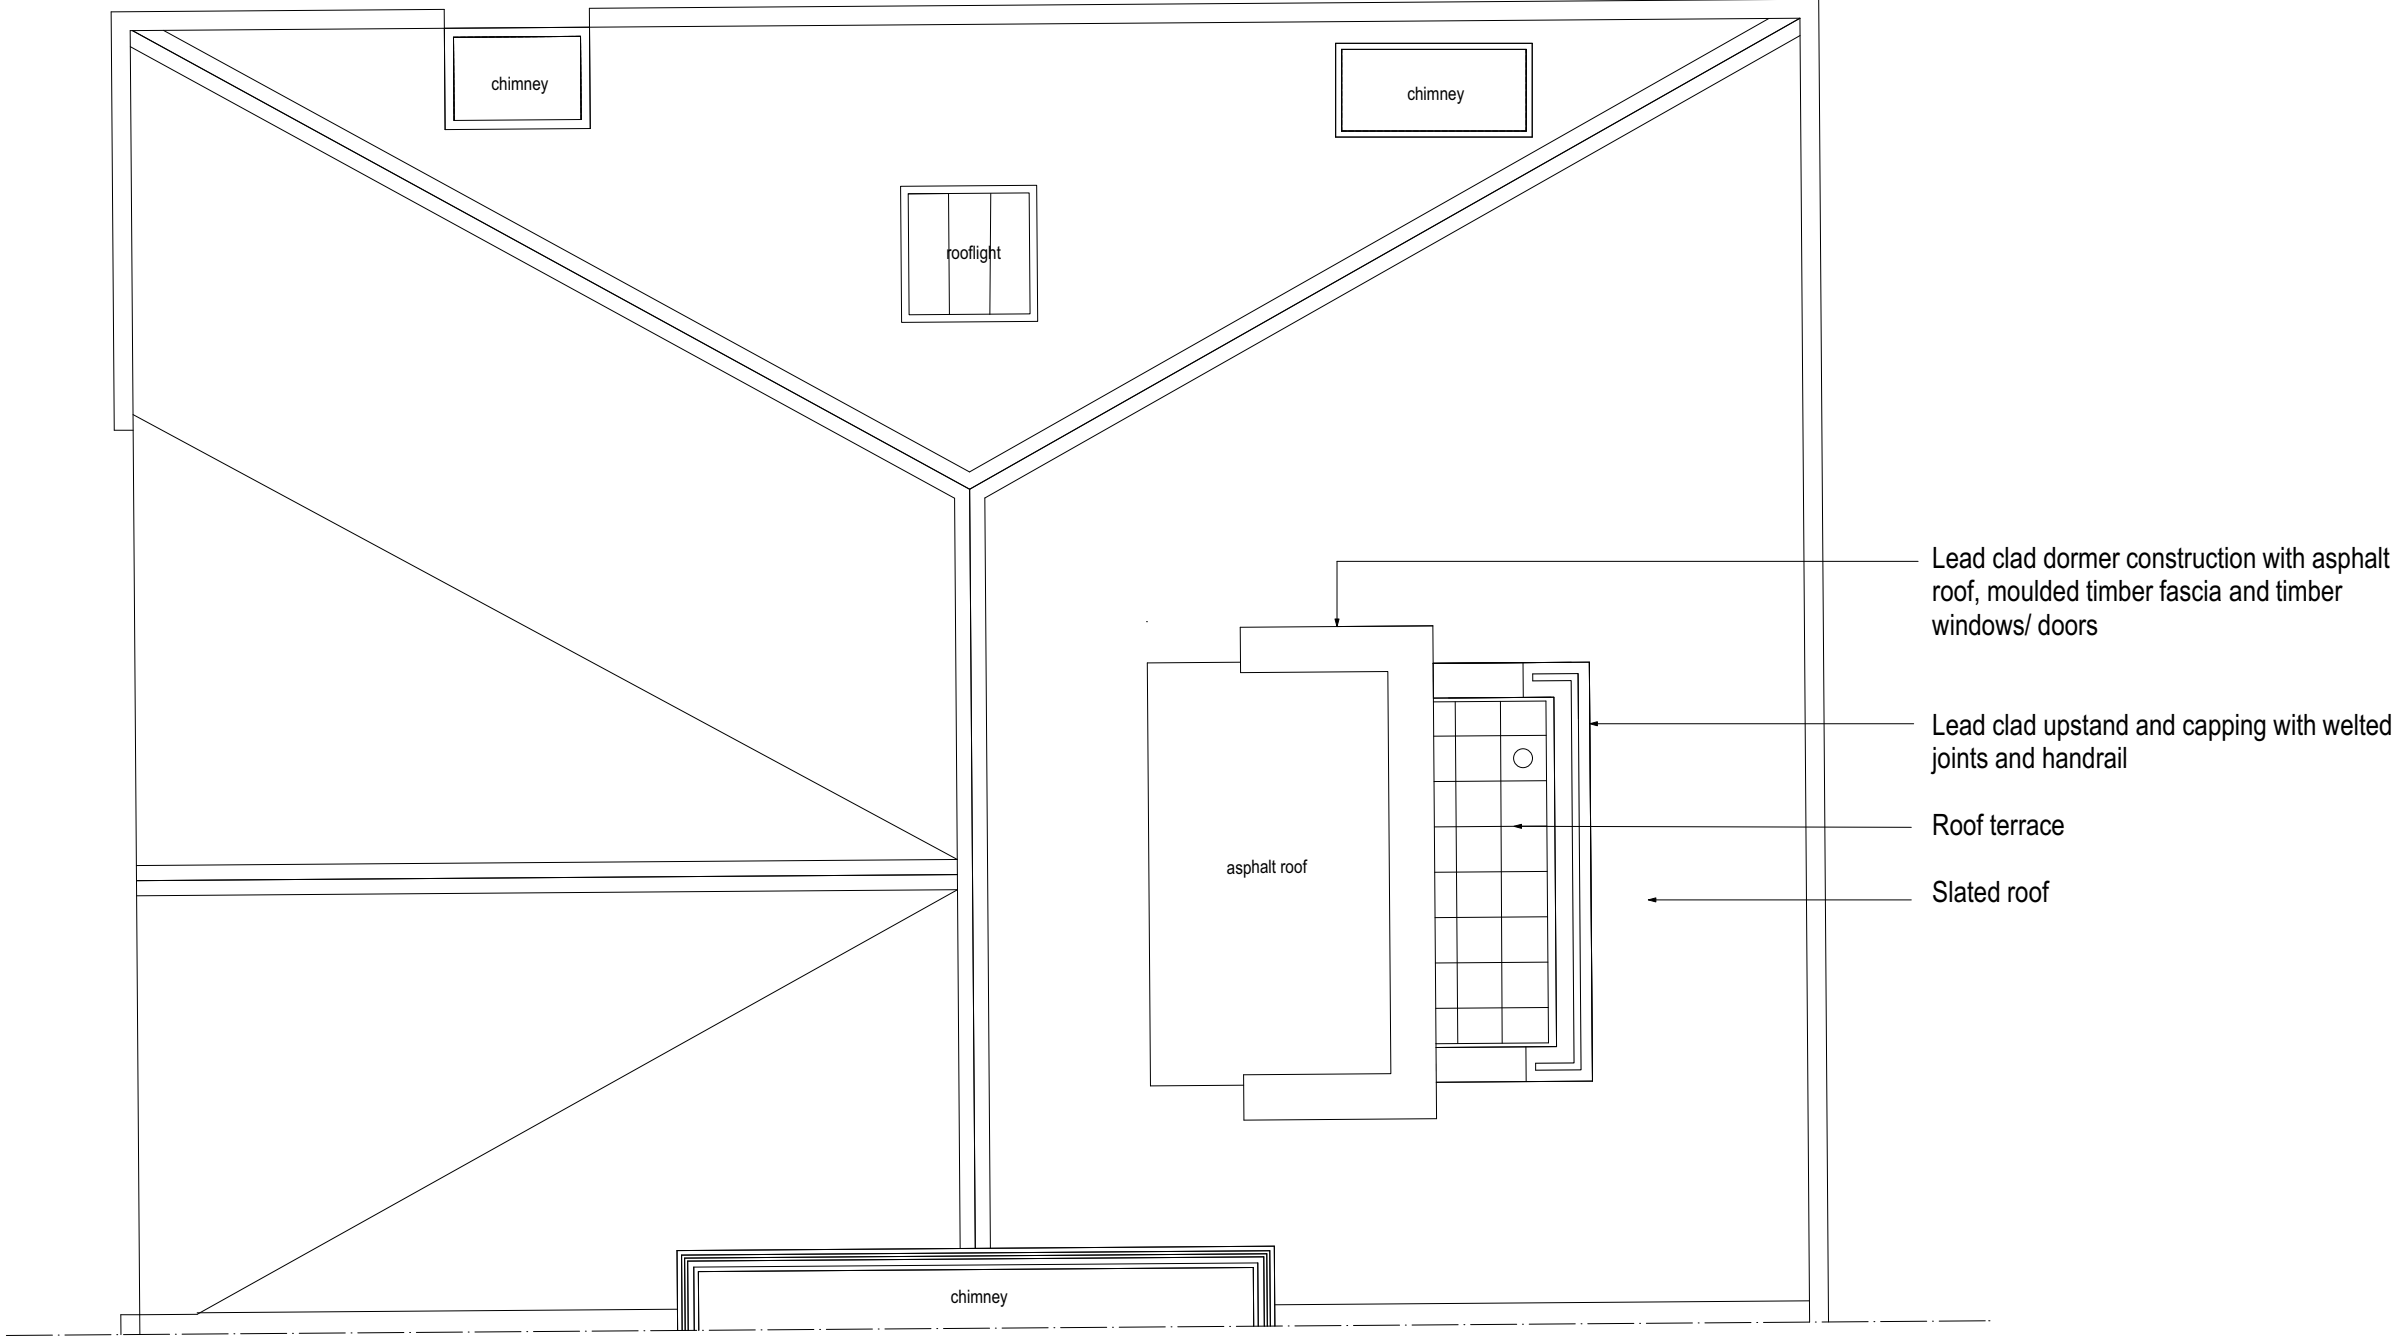



19 TANZA ROAD NW3

ROOF PLAN: AS EXISTING
SCALE 1-50 @ A3

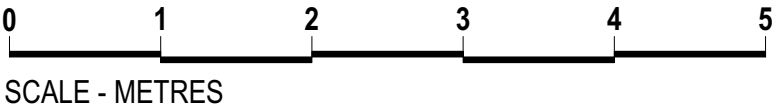


	NOTES/REVISIONS			charlick + nicholson architects		DWG NO.	TAN - PP - 03		REV	
	Dimensions to be verified on site. Do not scale.					CLIENT	MRS CAROLINE & MR DAN CORBY			
	Copyright: all rights reserved. This drawing must not be reproduced without permission.					PROJ. TITLE	19 TANZA ROAD, NW3			
						DWG TITLE	ROOF PLAN : AS EXISTING			
						SCALE	1-50	A3	DATE	16.06.2021
				020 8968 0022 mail@charlicknicholson.co.uk						

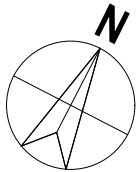

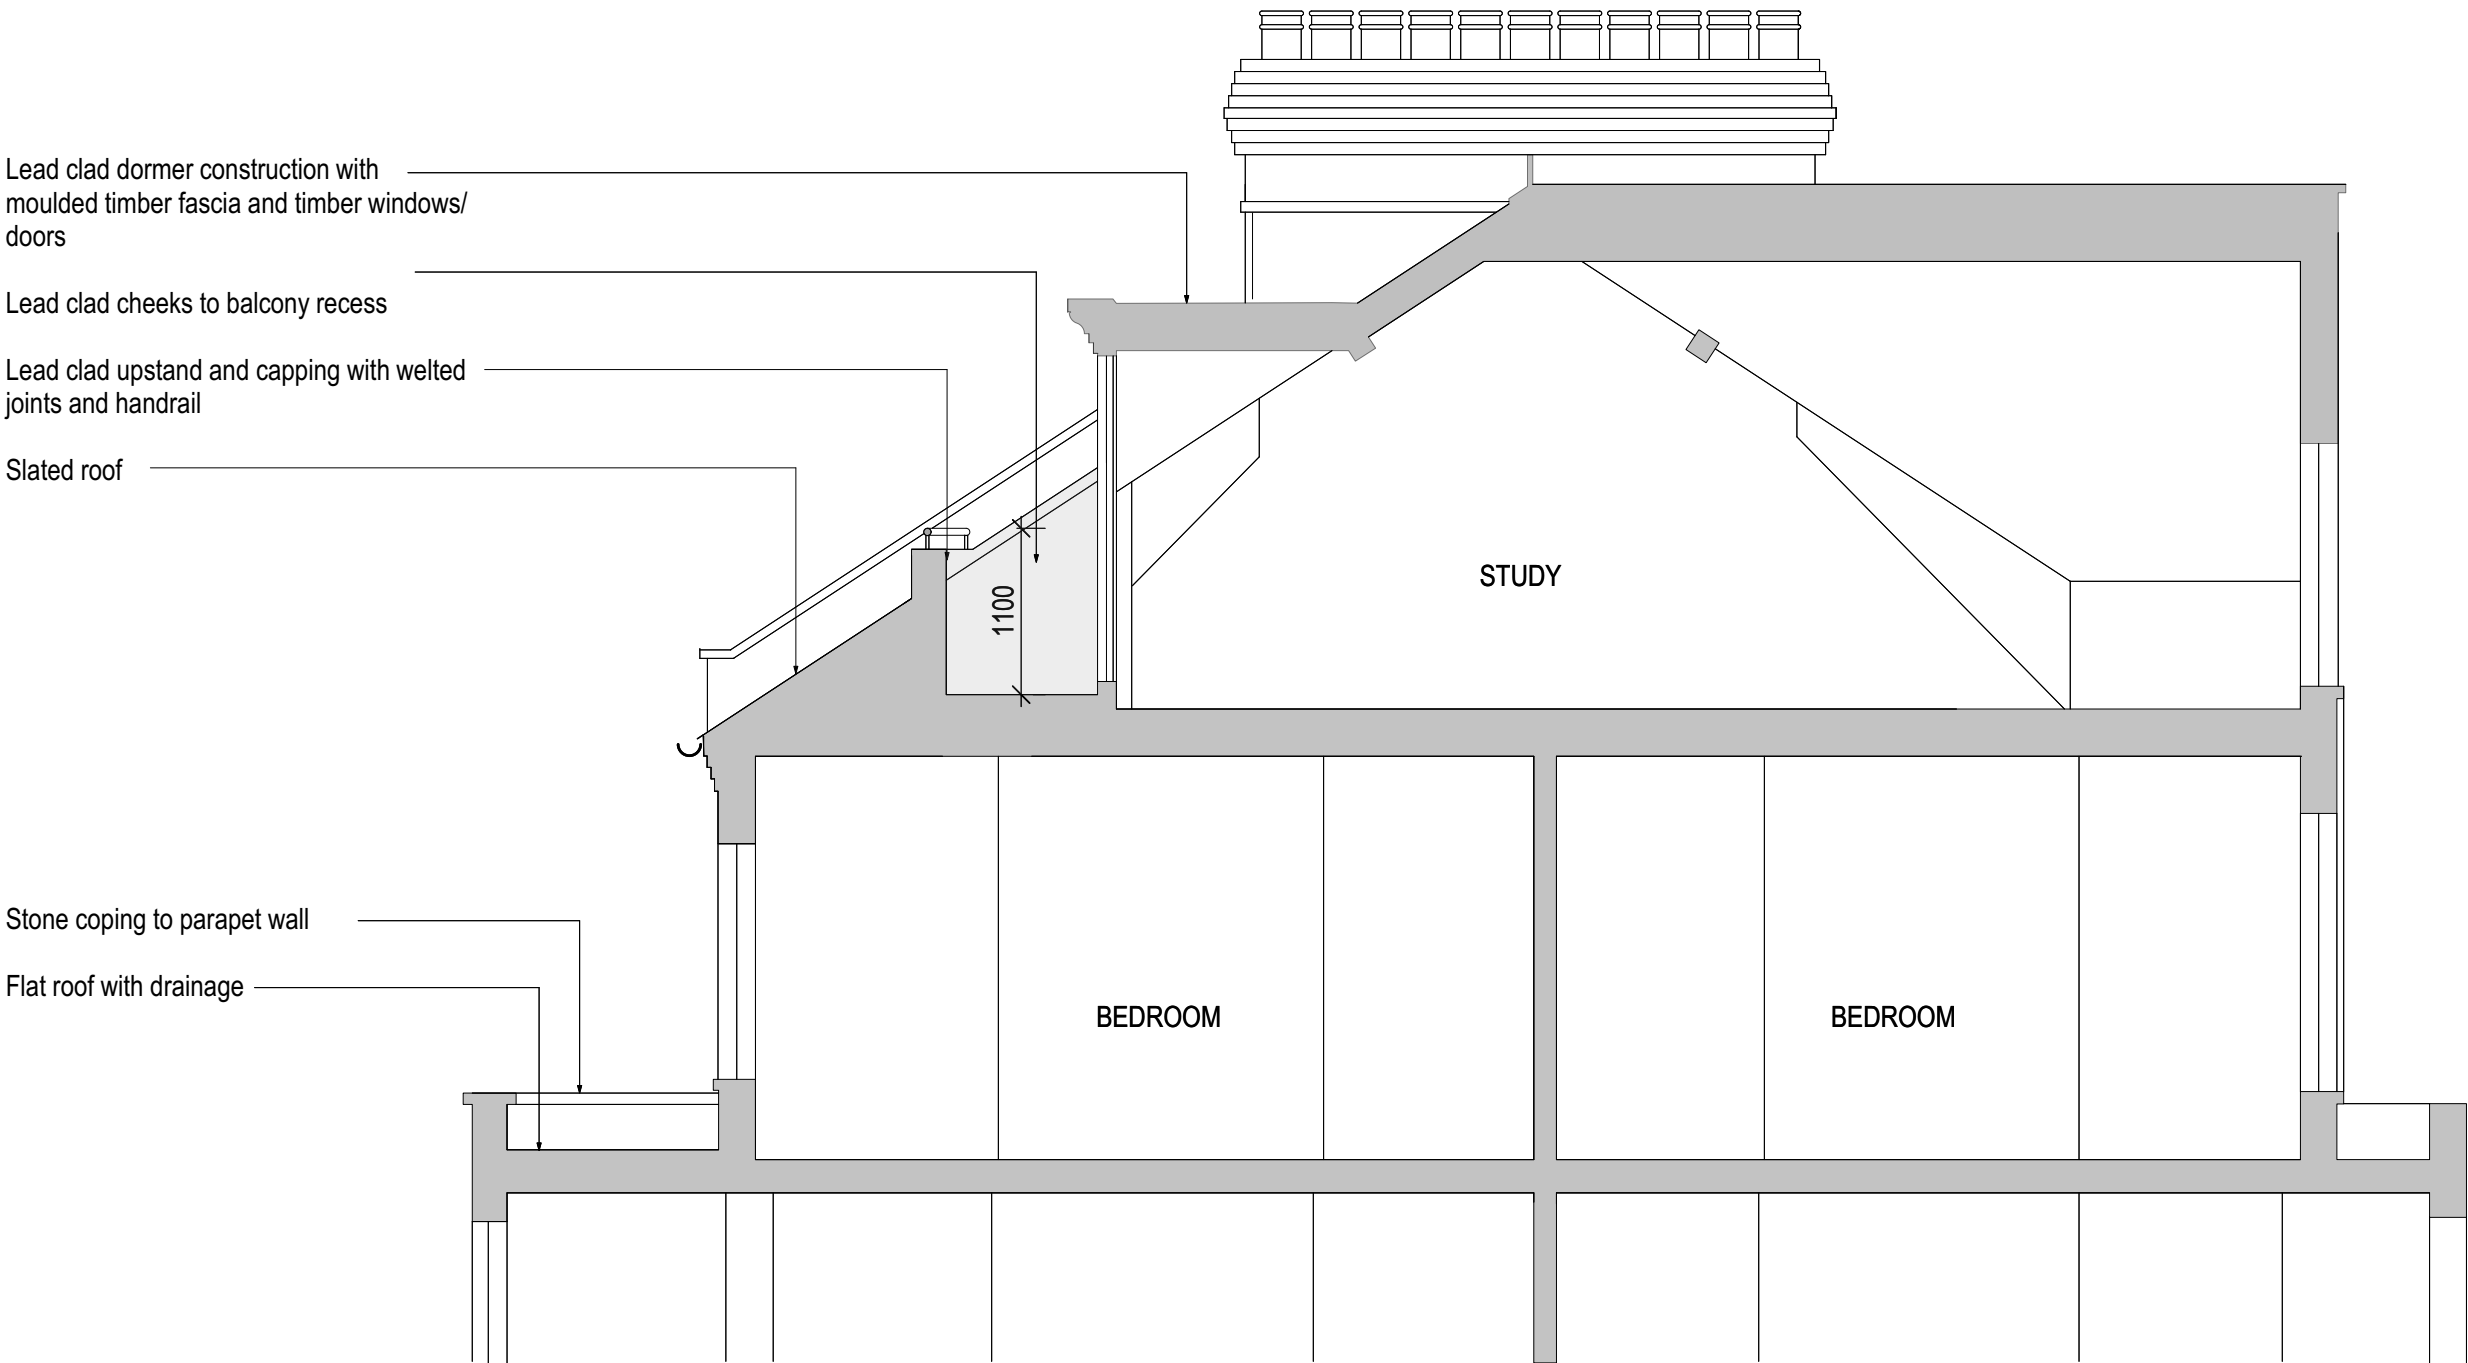


19 TANZA ROAD NW3

SECTION AA: AS EXISTING
SCALE 1-50 @ A3

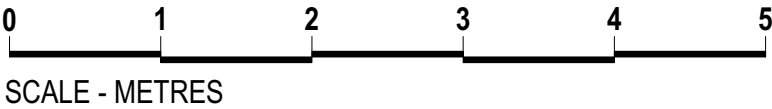


NOTES/REVISIONS				charlick + nicholson architects 020 8968 0022 mail@charlicknicholson.co.uk	DWG NO.	TAN - PP - 04		REV	
Dimensions to be verified on site. Do not scale. Copyright: all rights reserved. This drawing must not be reproduced without permission.					CLIENT	MRS CAROLINE & MR DAN CORBY			
					PROJ. TITLE	19 TANZA ROAD, NW3			
					DWG TITLE	SECTION AA : AS EXISTING			
					SCALE	1-50	A3	DATE	16.06.2021

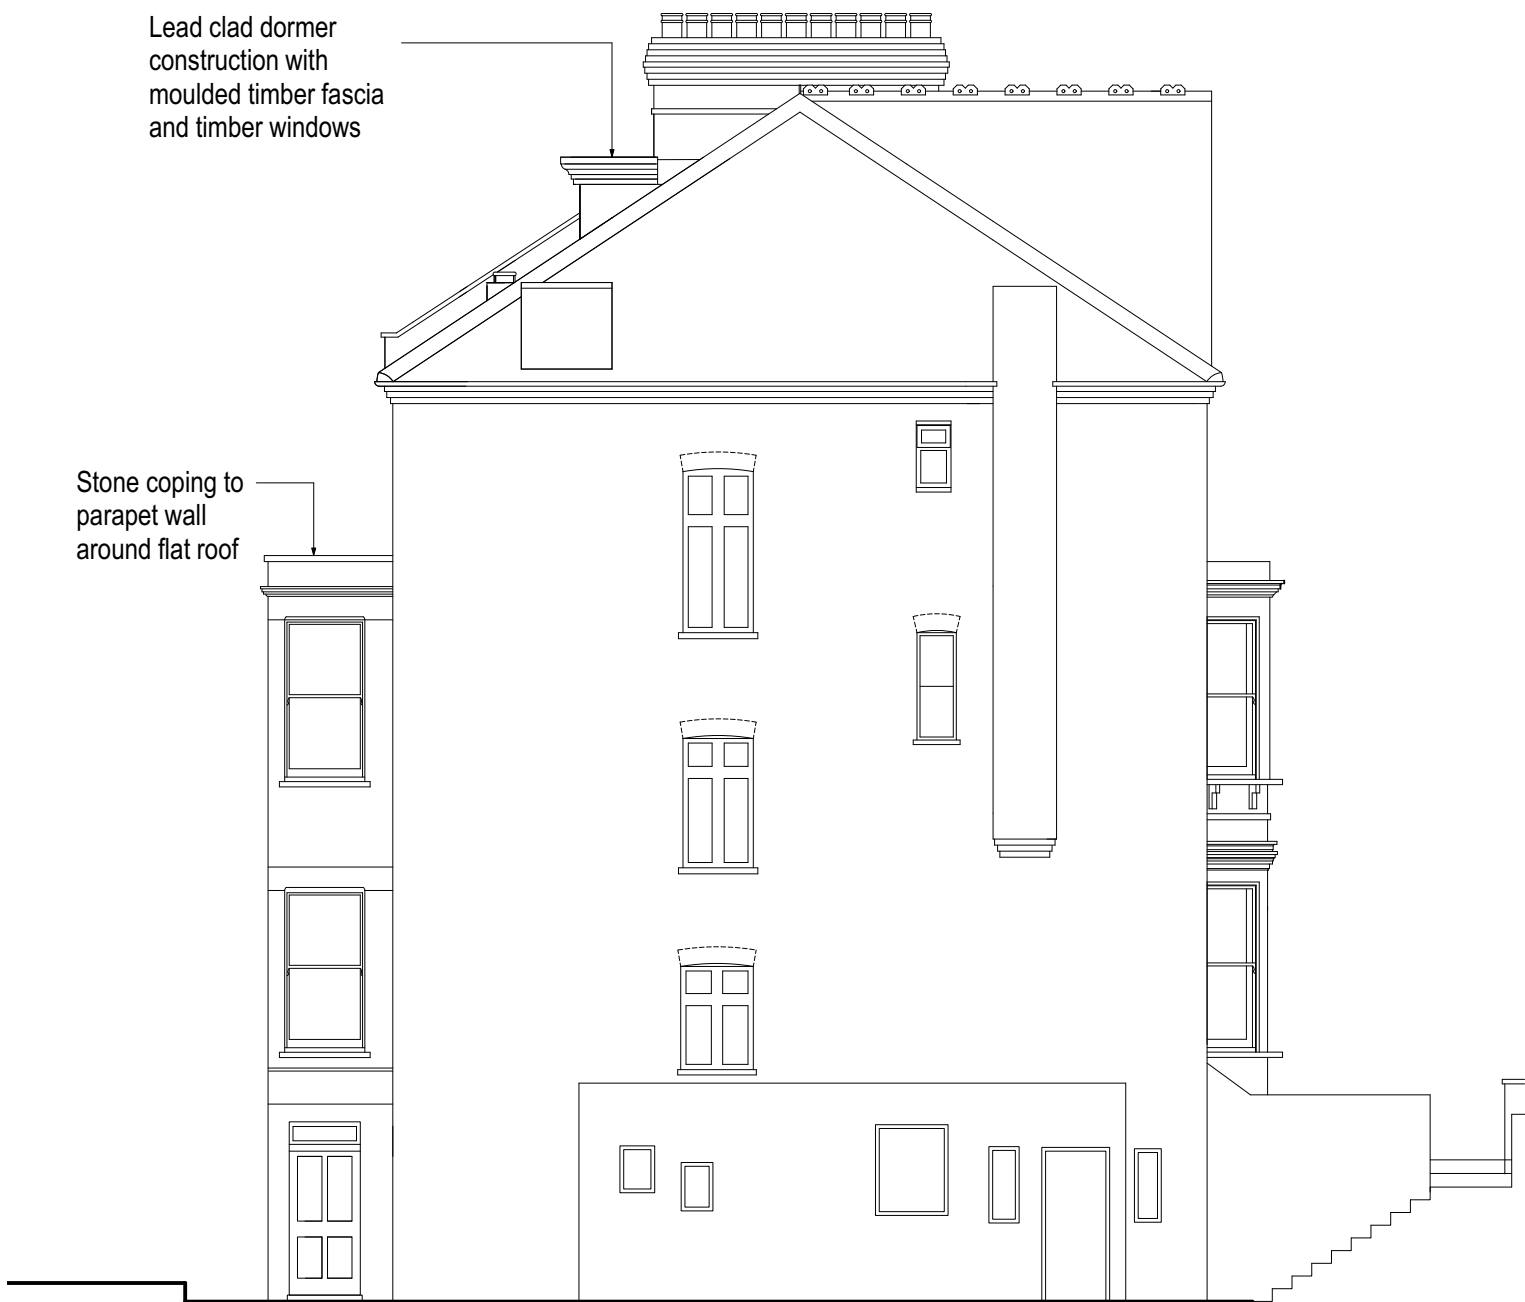

SIDE ELEVATION: AS EXISTING

19 TANZA ROAD NW3

SIDE & REAR ELEVATIONS: AS EXISTING
SCALE 1-100 @ A3

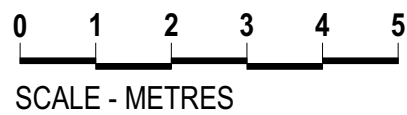

17, Tanza Road

19, Tanza Road

REAR ELEVATION: AS EXISTING

NOTES/REVISIONS Dimensions to be verified on site. Do not scale. Copyright: all rights reserved. This drawing must not be reproduced without permission.		charlick + nicholson architects 020 8968 0022 mail@charlicknicholson.co.uk	DWG NO.	TAN - PP - 05	REV	
			CLIENT	MRS CAROLINE & MR DAN CORBY		
			PROJ. TITLE	19 TANZA ROAD, NW3		
			DWG TITLE	SIDE AND REAR ELEVATIONS : AS EXISTING		
			SCALE	1-100	A3	DATE 16.06.2021