

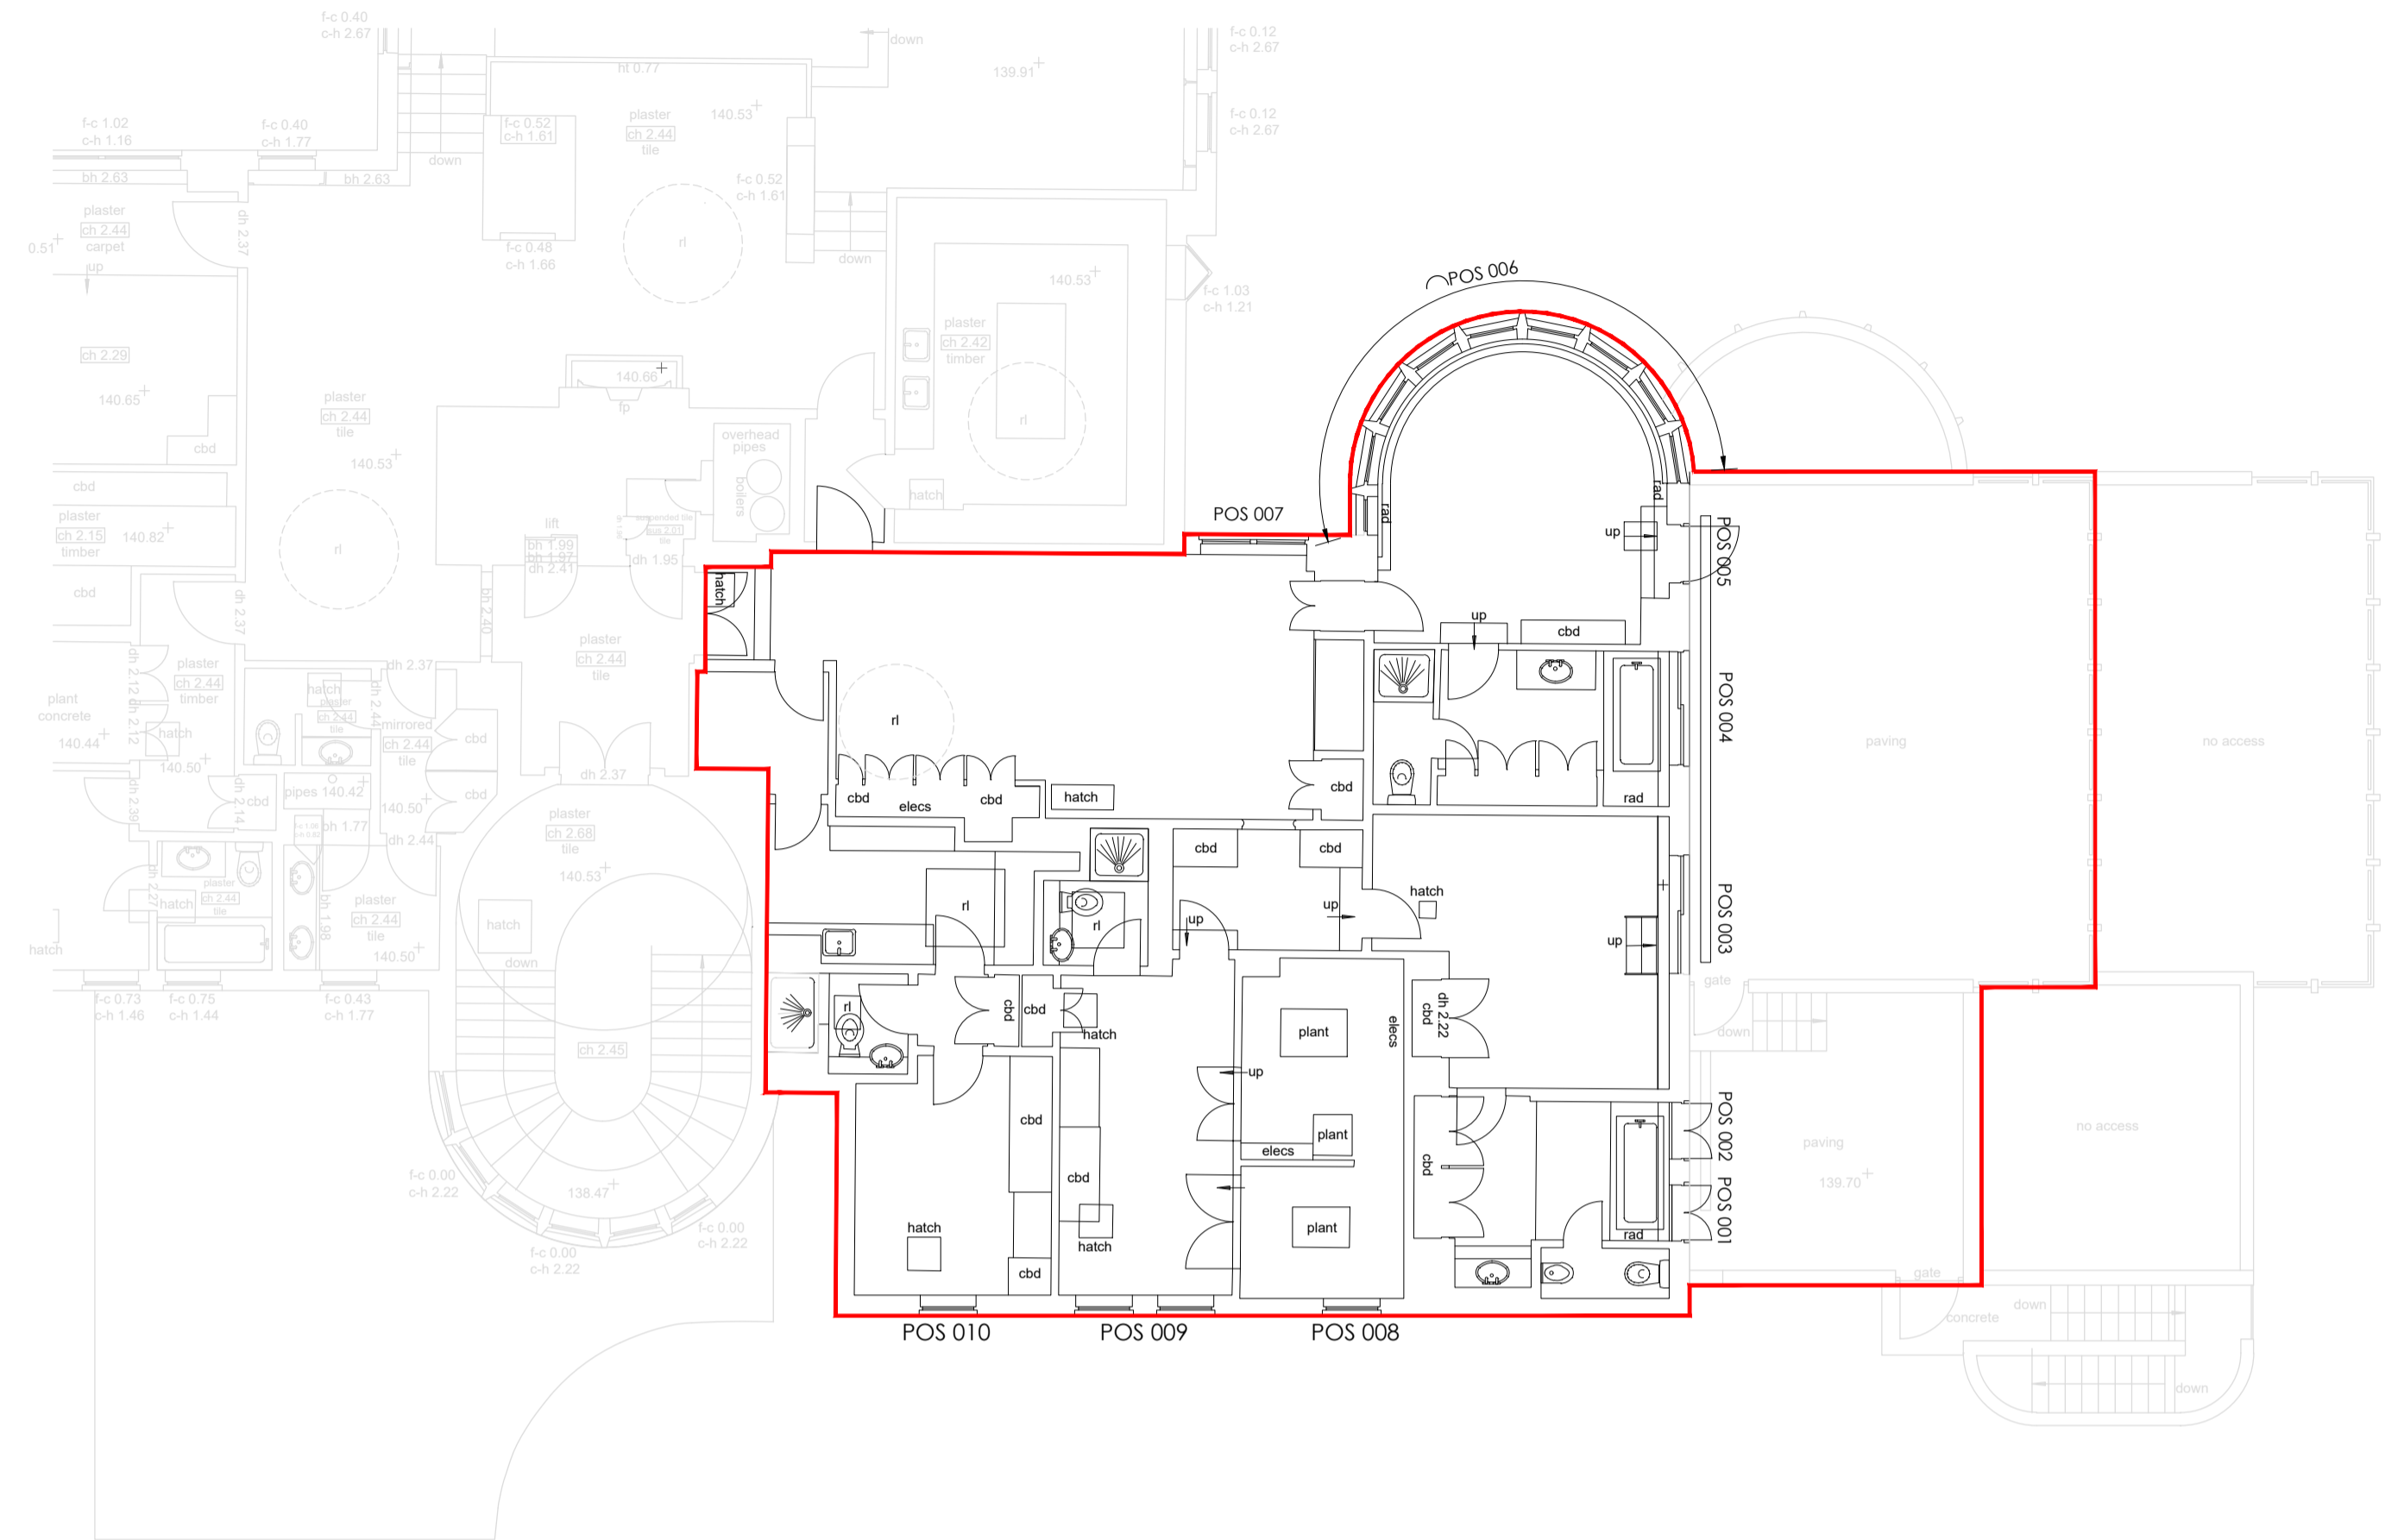


Ordnance Survey (c) Crown Copyright 2021. All rights reserved. Licence number 100022432


SITE LOCATION PLAN
SCALE 1:1250

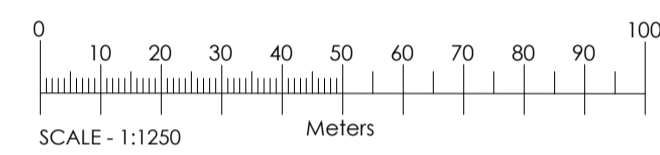

EXISTING SECOND FLOOR PLAN
SCALE 1:100

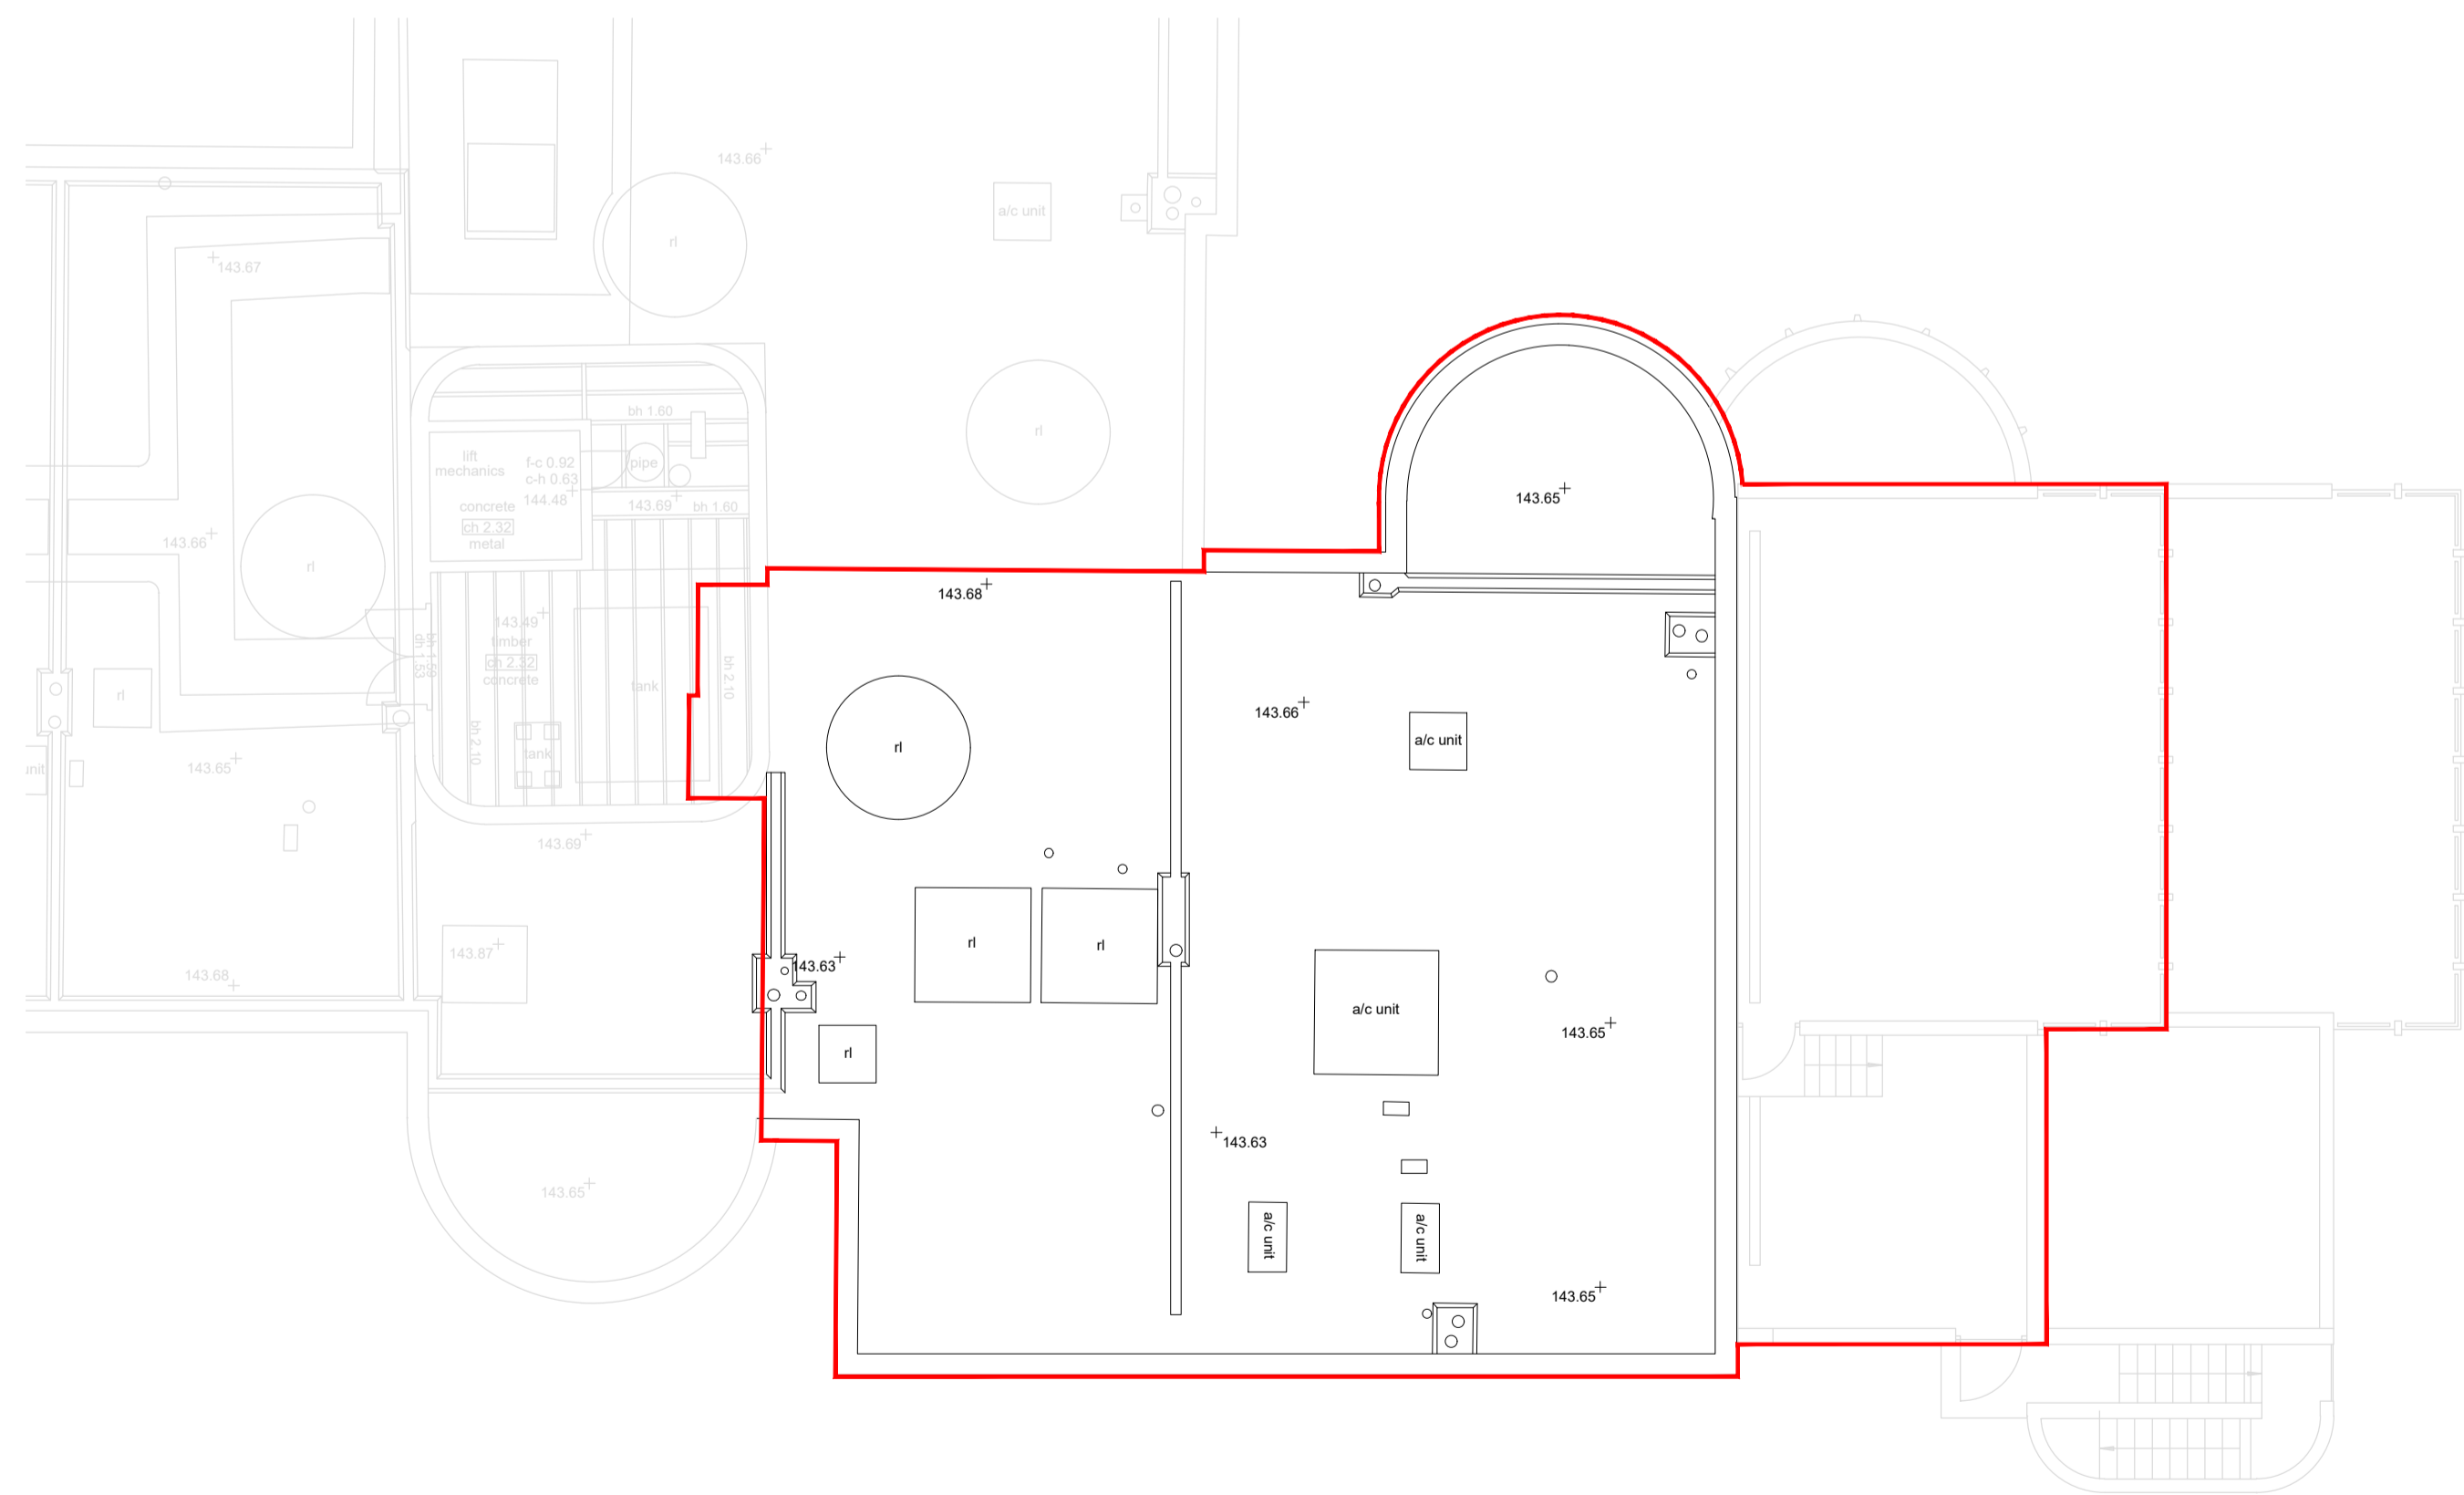

EXISTING ROOF PLAN
SCALE 1:100

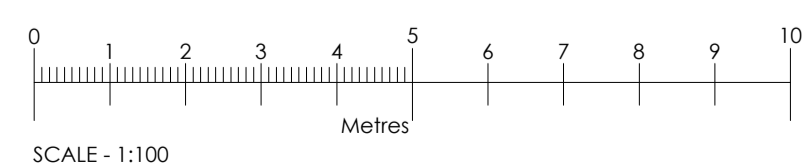

Rev	Date	Comments
-----	------	----------

PLANNING

Client
Mr M Feldman

Project
Penthouse Suite
Mount Tyndal
Spaniards Road
NW3 7JH

Title
SECOND FLOOR AND ROOF PLANS
& SITE LOCATION PLAN
AS EXISTING

Project No. **7229** Date **APRIL 2021**

Drawing No. **7690-PD-01** Revision

Scale **1:100 @ A1** Drawn
1:1250 Check

Nepicar House, London Road,
Wrotham Heath, Kent, TN15 7BS
phone: 01732 753333
fax: 01732 753334
info@offsetarchitects.co.uk
www.offsetarchitects.co.uk

