



These plans are project and site specific and shall only be used for their intended purpose unless otherwise permitted by written consent of Brian O'Reilly Architects.

All dimensions shown are indicative and must be double checked on site by the contractor. Any inconsistencies found must be reported to Brian O'Reilly Architects.


DO NOT SCALE FROM THE DRAWINGS.

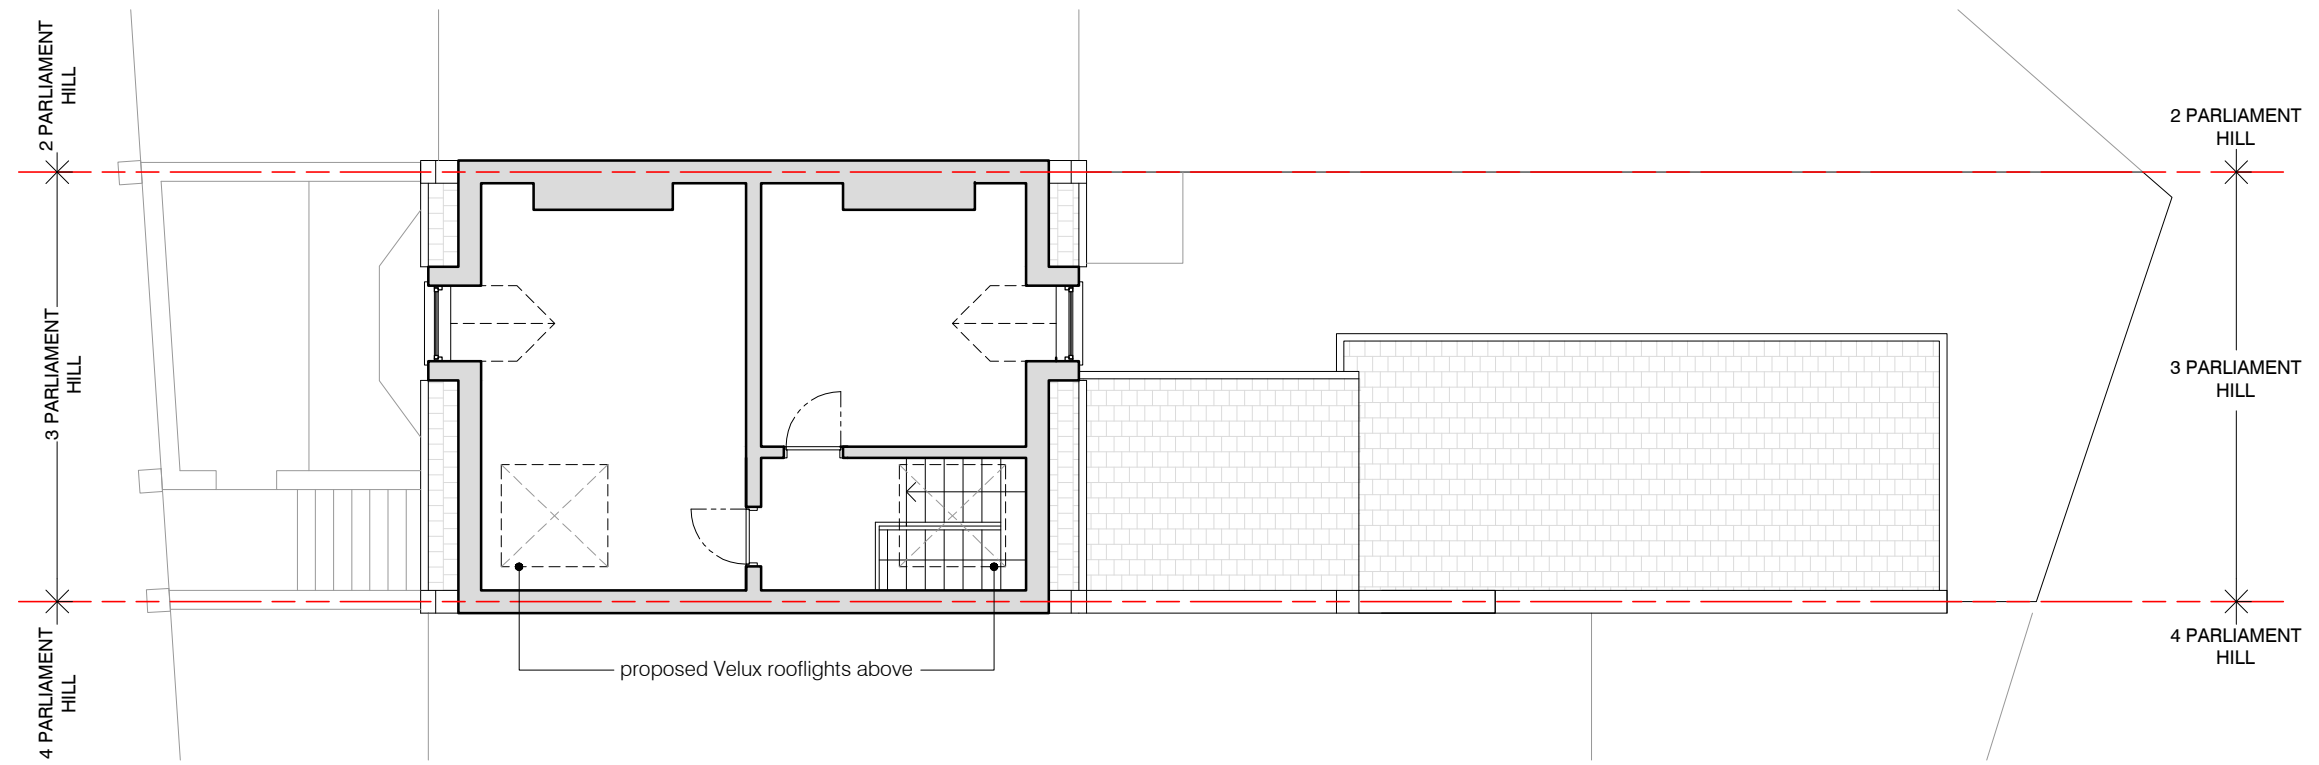

01 PROPOSED THIRD FLOOR PLAN
scale 1:100

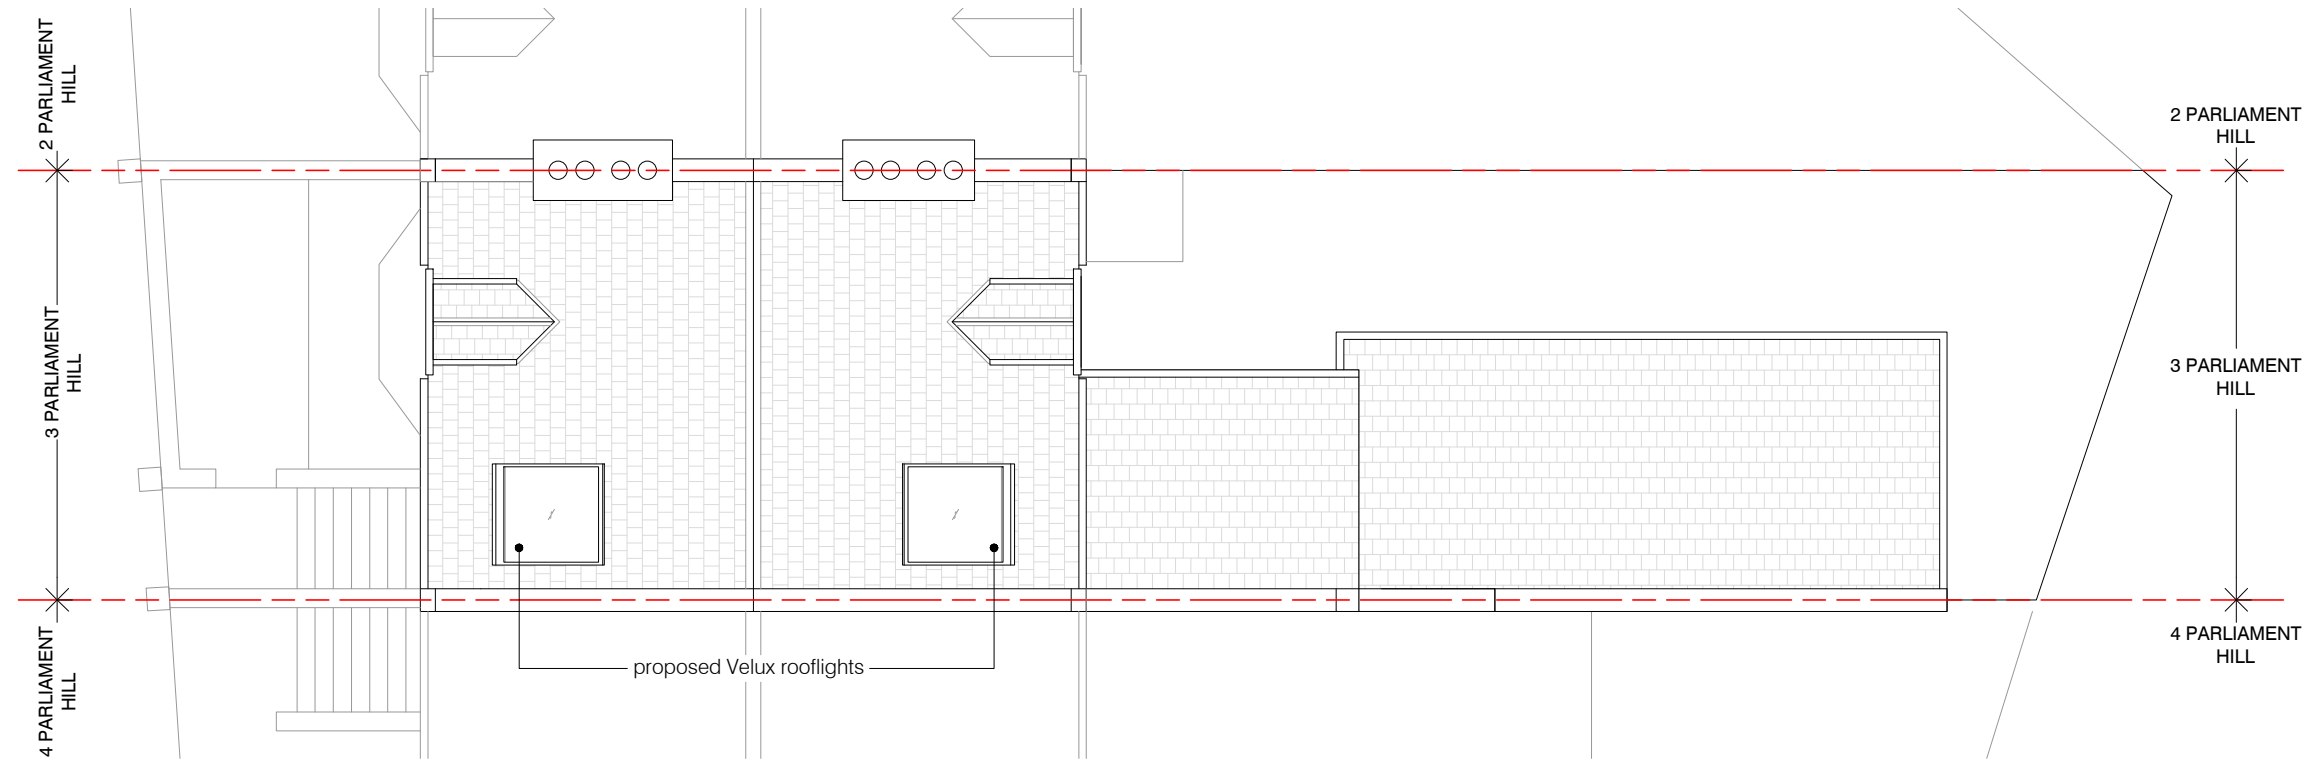

02 PROPOSED ROOF PLAN
scale 1:100

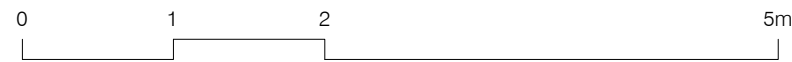

project
3 PARLIAMENT HILL, LONDON NW3 2SY

BRIAN O'REILLY ARCHITECTS
31 Oval Road, London, NW1 7EA +44 (0)20 7267 1184
www.brianoreillyarchitects.com mail@brianoreillyarchitects.com

status / number
PROPOSED/503-101-P scale
1:100 @ A3

drawing
PROPOSED THIRD
FLOOR & ROOF PLAN date
09.10.2020

These plans are project and site specific and shall only be used for their intended purpose unless otherwise permitted by written consent of Brian O'Reilly Architects.

All dimensions shown are indicative and must be double checked on site by the contractor. Any inconsistencies found must be reported to Brian O'Reilly Architects.

DO NOT SCALE FROM THE DRAWINGS.



01 PROPOSED FRONT ELEVATION
scale 1:100



project
3 PARLIAMENT HILL, LONDON NW3 2SY

BRIAN O'REILLY ARCHITECTS
31 Oval Road, London, NW1 7EA +44 (0)20 7267 1184
www.brianoreillyarchitects.com mail@brianoreillyarchitects.com

status / number
PROPOSED/-200-P scale
1:100 @ A3

drawing
PROPOSED FRONT
ELEVATION date
09.10.2020