



Copyright: All rights reserved. This drawing must not be reproduced without permission.  
 Only the original drawing should be relied upon. Contractors, sub-contractors and suppliers must verify all dimensions on site before commencing any work or making any shop drawings.  
 All shop drawings to be submitted to the architect / interior designer for comment prior to fabrication.  
 This drawing is to be read in conjunction with the architect's / interior designer's specification, bills of quantities / schedules, structural, mechanical & electrical drawings and all discrepancies are to be reported to the architect / interior designer.  
 Do not scale from this drawing. Dimensions are in millimetres unless otherwise stated.

**NOTES**

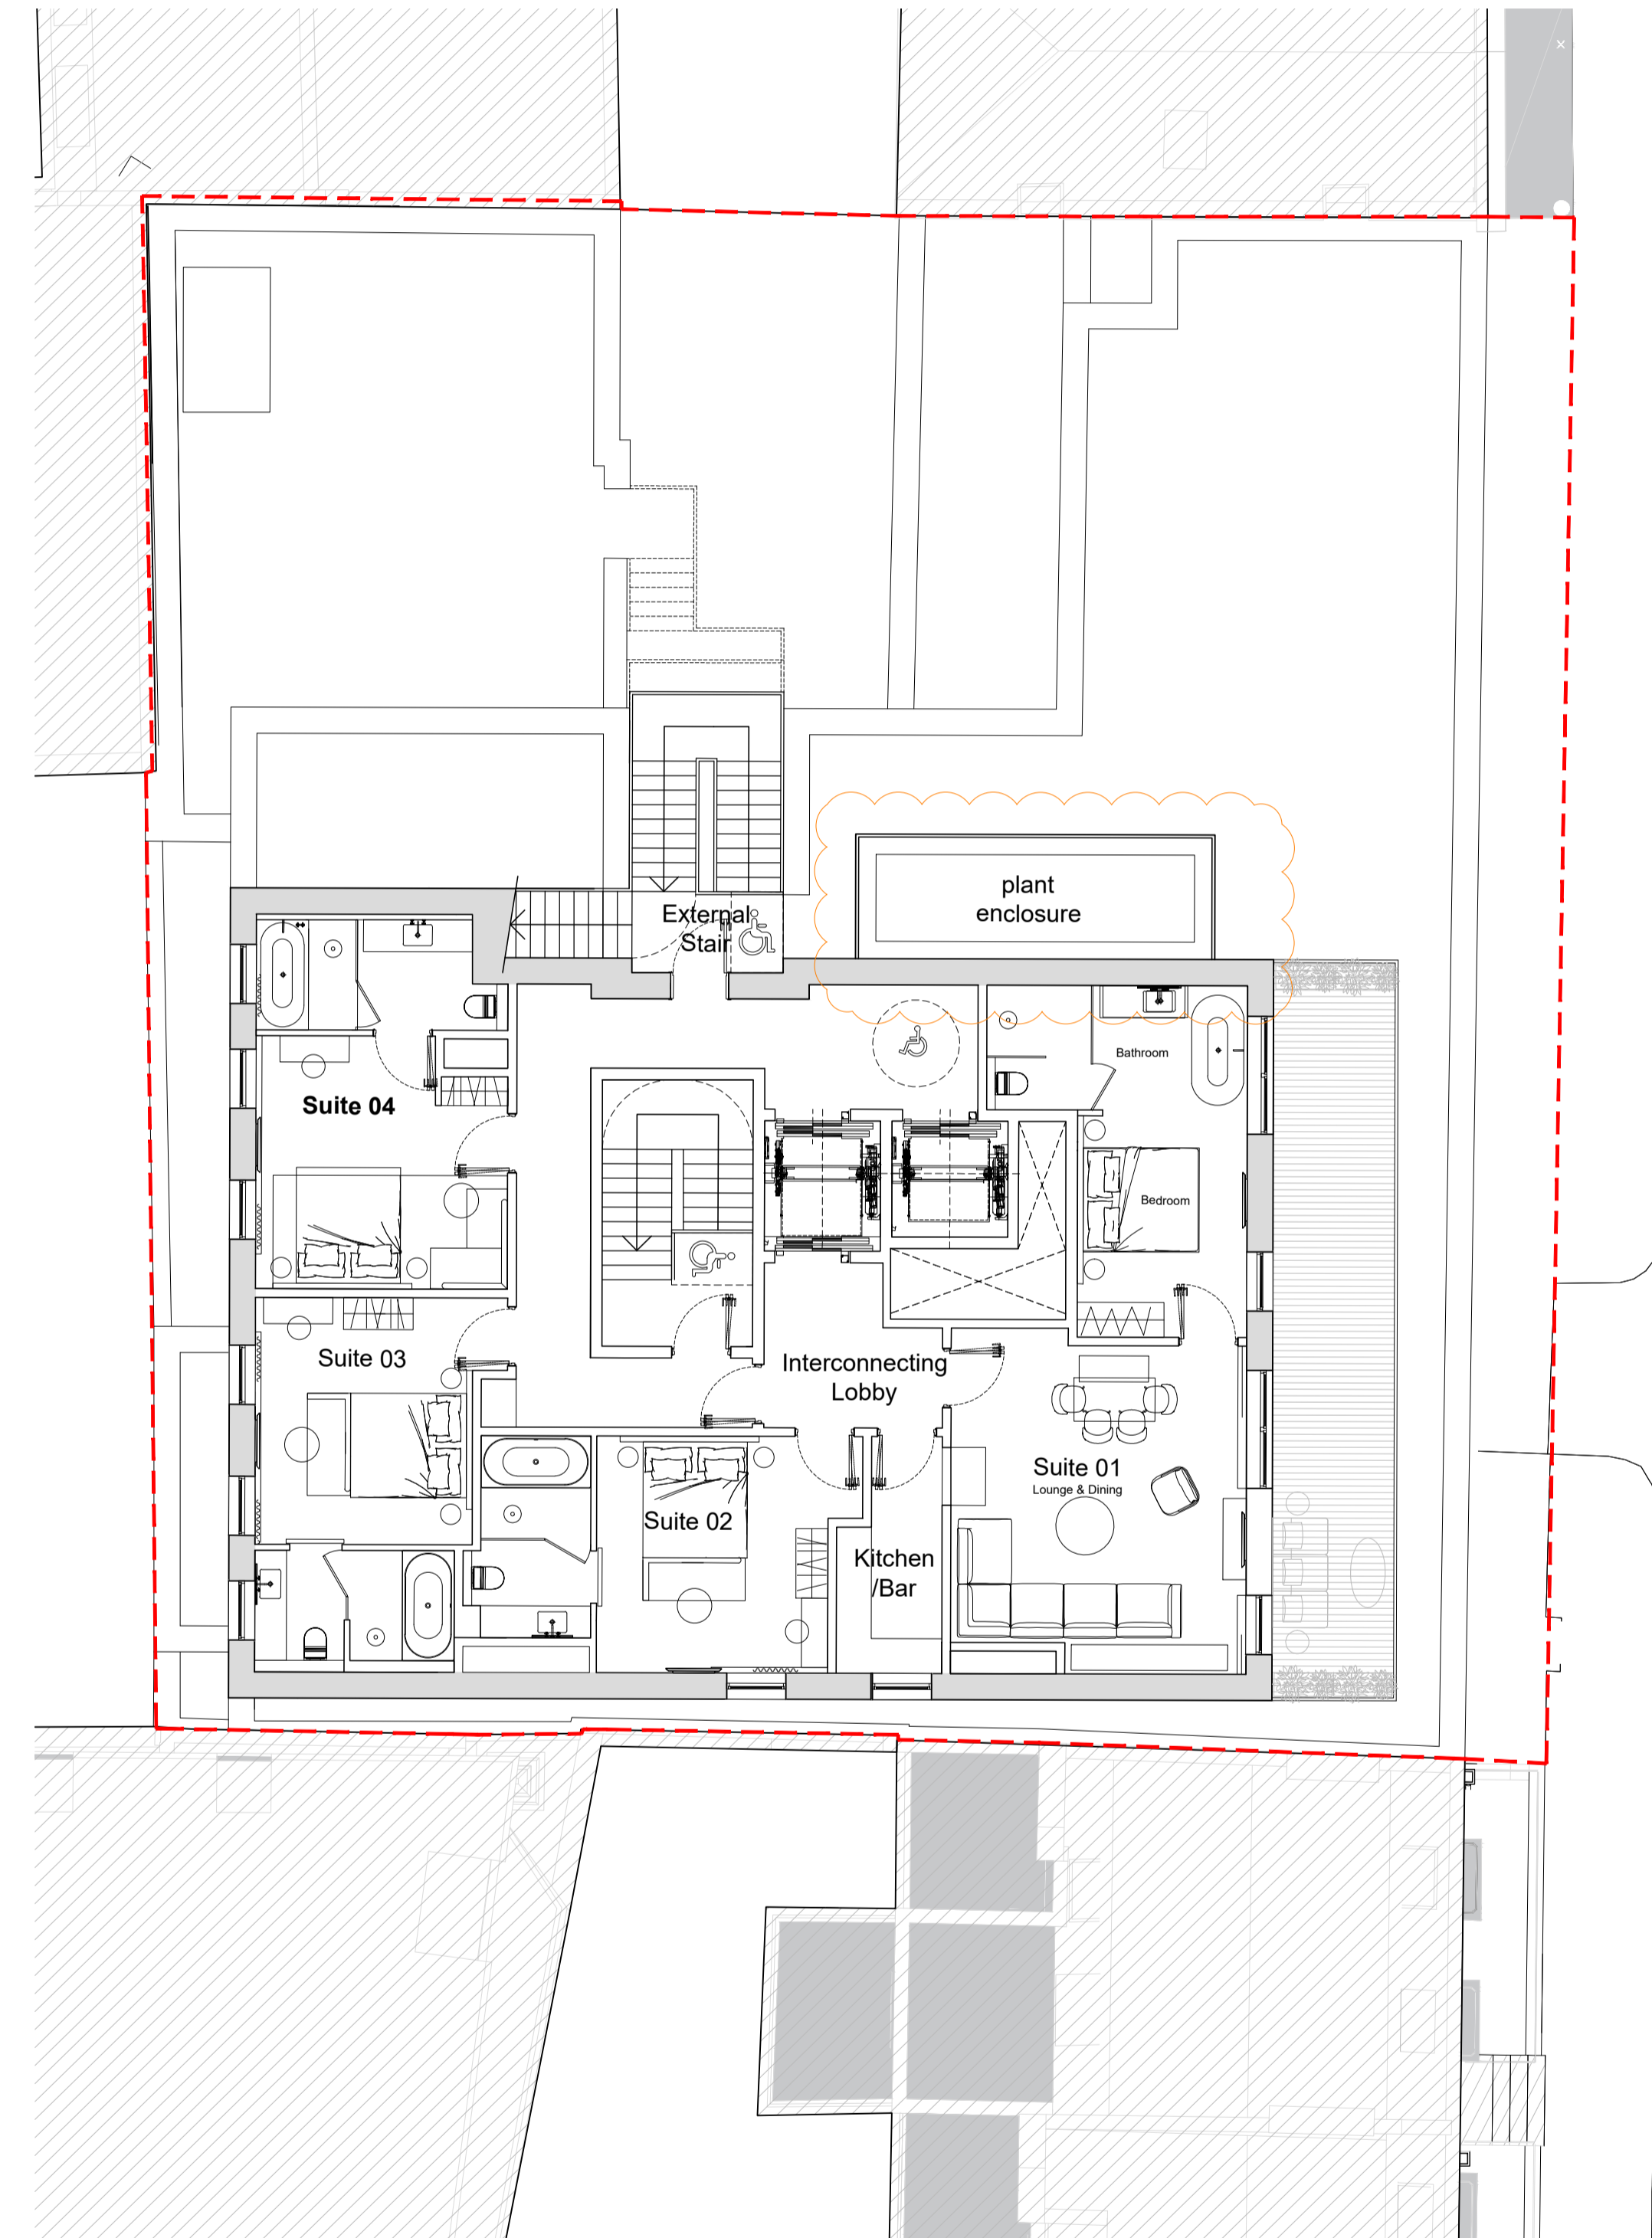

○ Proposed Fourth Floor  
 1:100

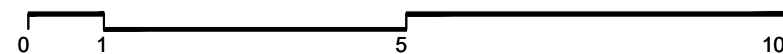

rev	amendments	date	by	chk
P3	Plant area shown and window omitted	07.05.21	PW	FJ
P2	Updated to client comment	15.03.21	PW	FJ
P1	1800mm privacy film noted	28.01.21	PW	FJ
P0	ISSUED FOR PLANNING	20.11.20	FJ	PW

**dexter moren associates**  
 architecture urban design  
 interior design creative media  
 www.dextermoren.com  
 dma@dextermoren.com

57d  
 jamestown road  
 london nw1 7db  
 UK

t: 020 7267 4440

**architecture**

project  
 Bayham Street  
 London, NW1 0EY

client  
 Camden Lifestyle (UK) Ltd

drawing title  
 Proposed Fourth Floor Plan

drawing status  
**PLANNING**

scale	date	drawn by
1:100 @ A1	20.11.20	FJ
1:200 @ A3		
job no.	drawing no.	revision
1783	A-100-104	<b>P3</b>