




- NOTES.
1. The contractor must check and confirm dimensions.
 2. All discrepancies are to be reported to and resolved by the engineer before works are commenced.
 3. Drawings are not to be scaled.
 4. All work and materials are to be in accordance with the building regulations and to comply with all relevant codes of practice and British Standards.
 5. All drawings are to be read in conjunction with the notes on this drawing.
 6. Thermal insulation to be provided to give:
6.1. U-value to flat roofs of 0.18 w/m² k.
 7. All structural timber to be pressure preservative treated. All cut ends to be site treated.
 8. All electrical works to be designed and installed by a competent person, being a member of an approved self-certification scheme.

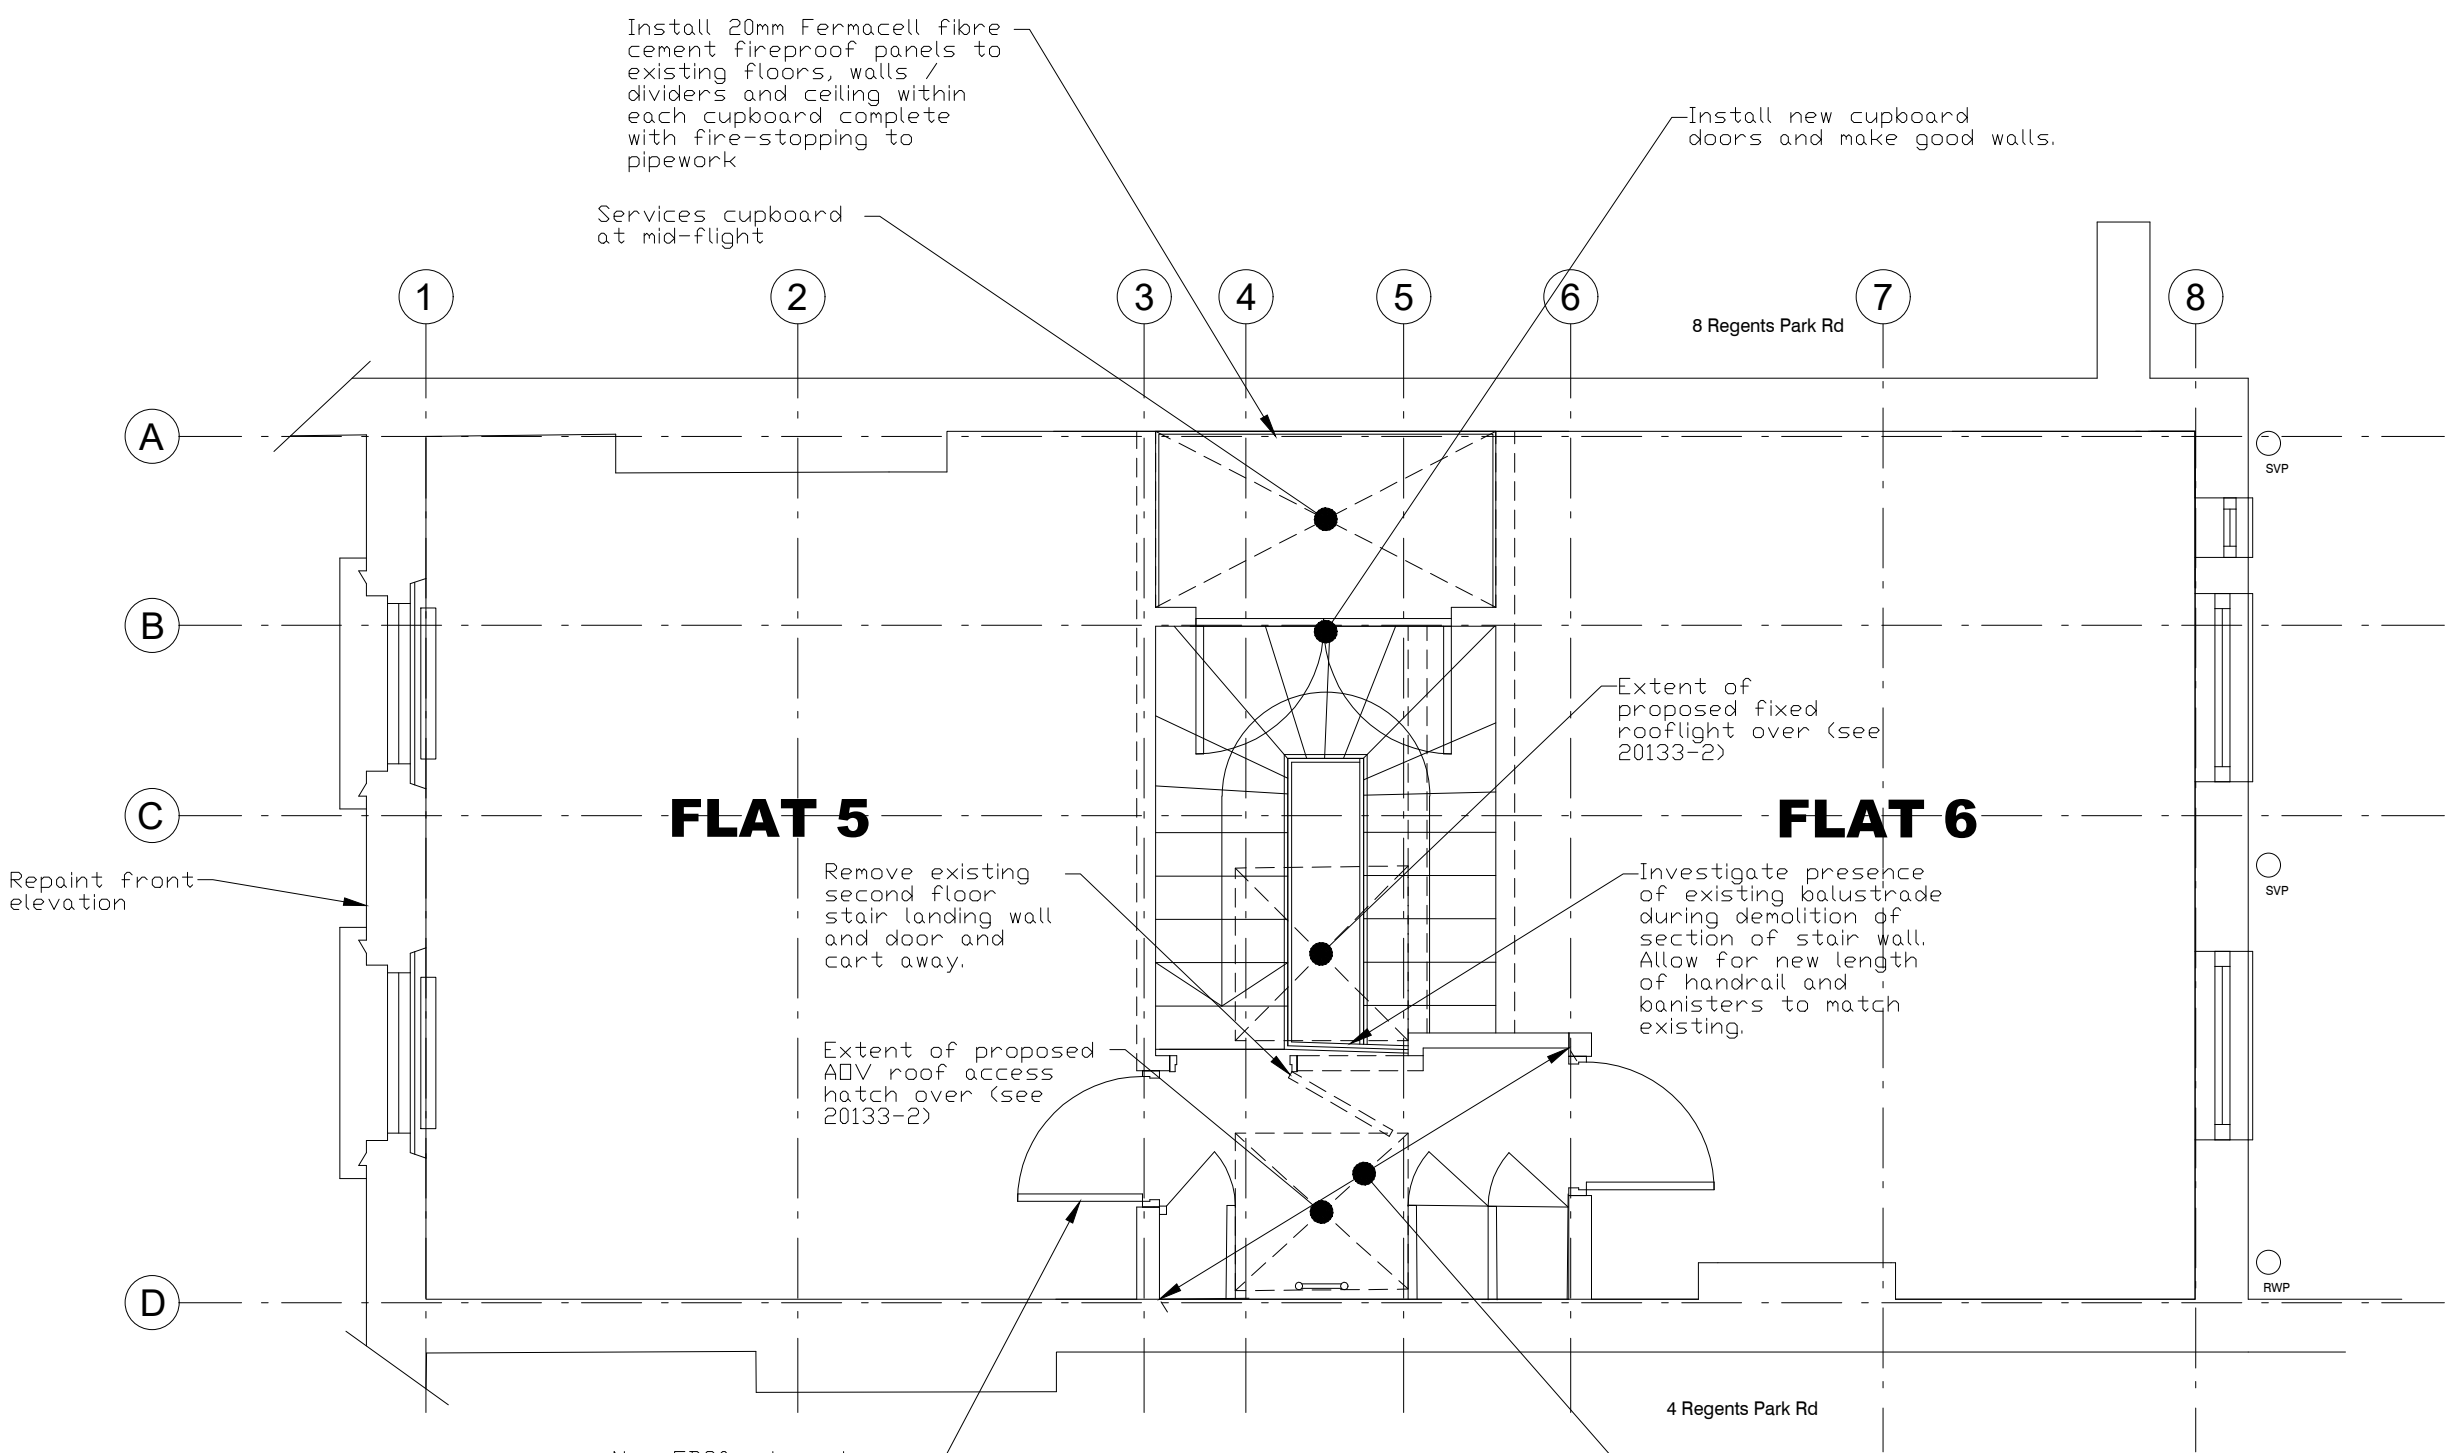


SECOND FLOOR PLAN

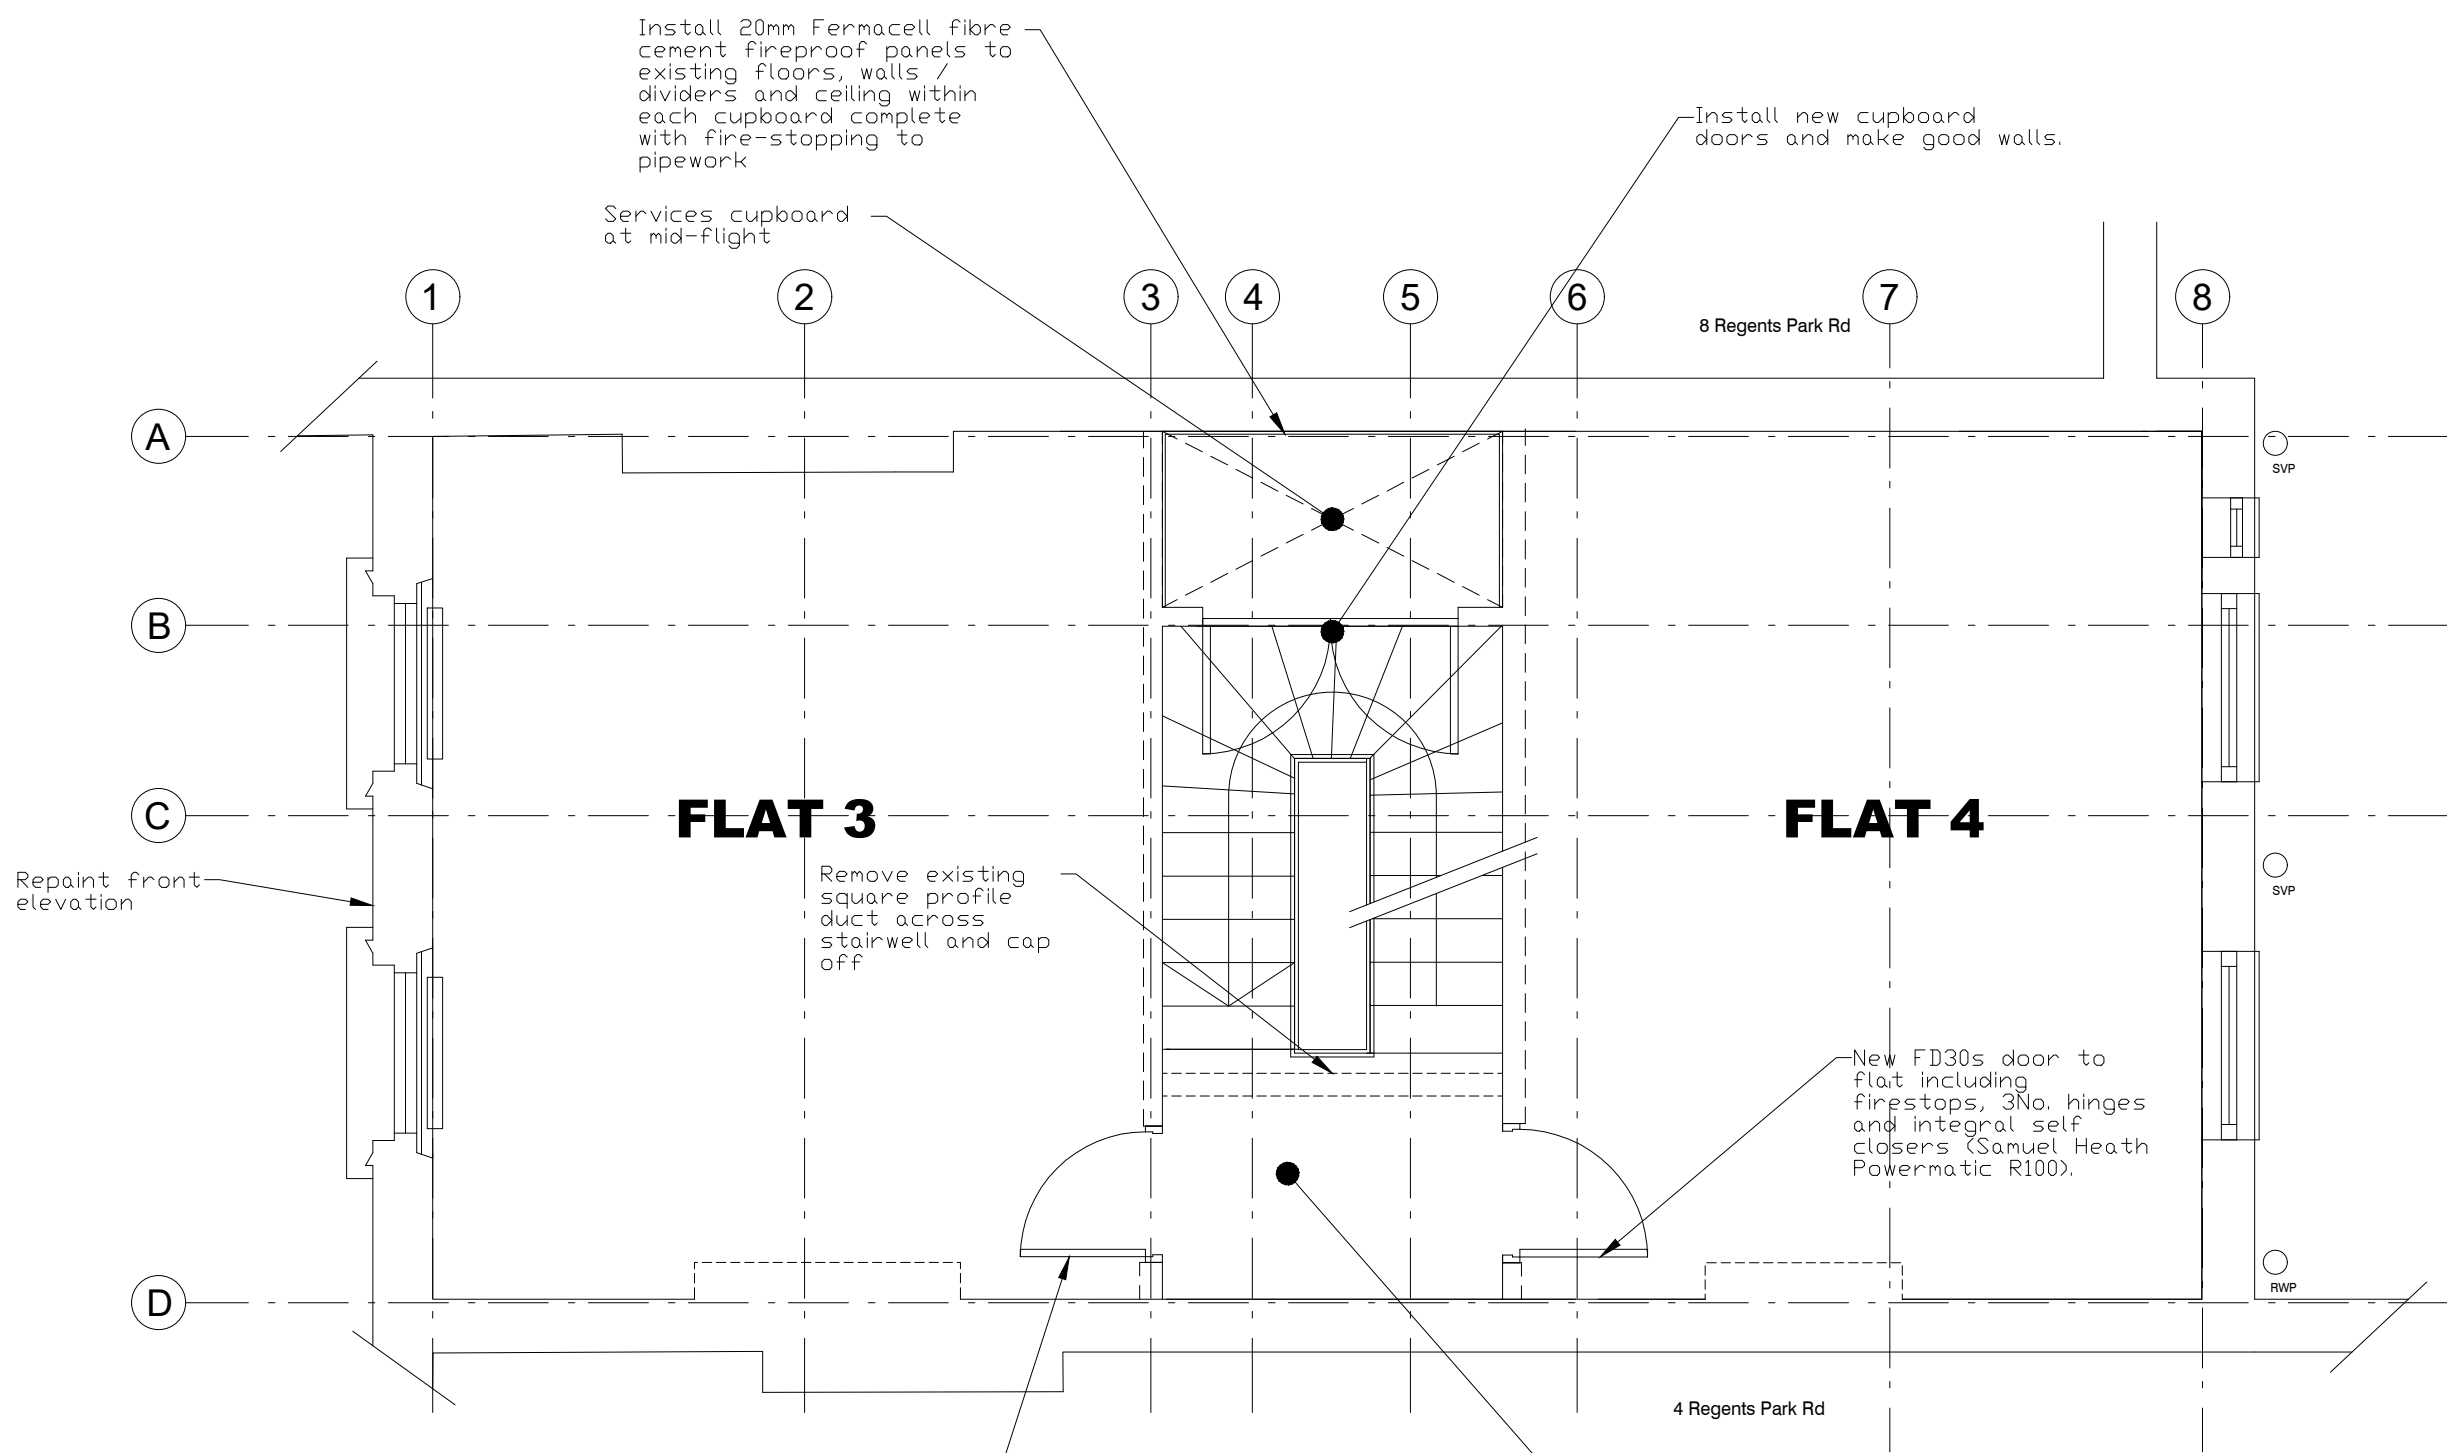

FIRST FLOOR PLAN

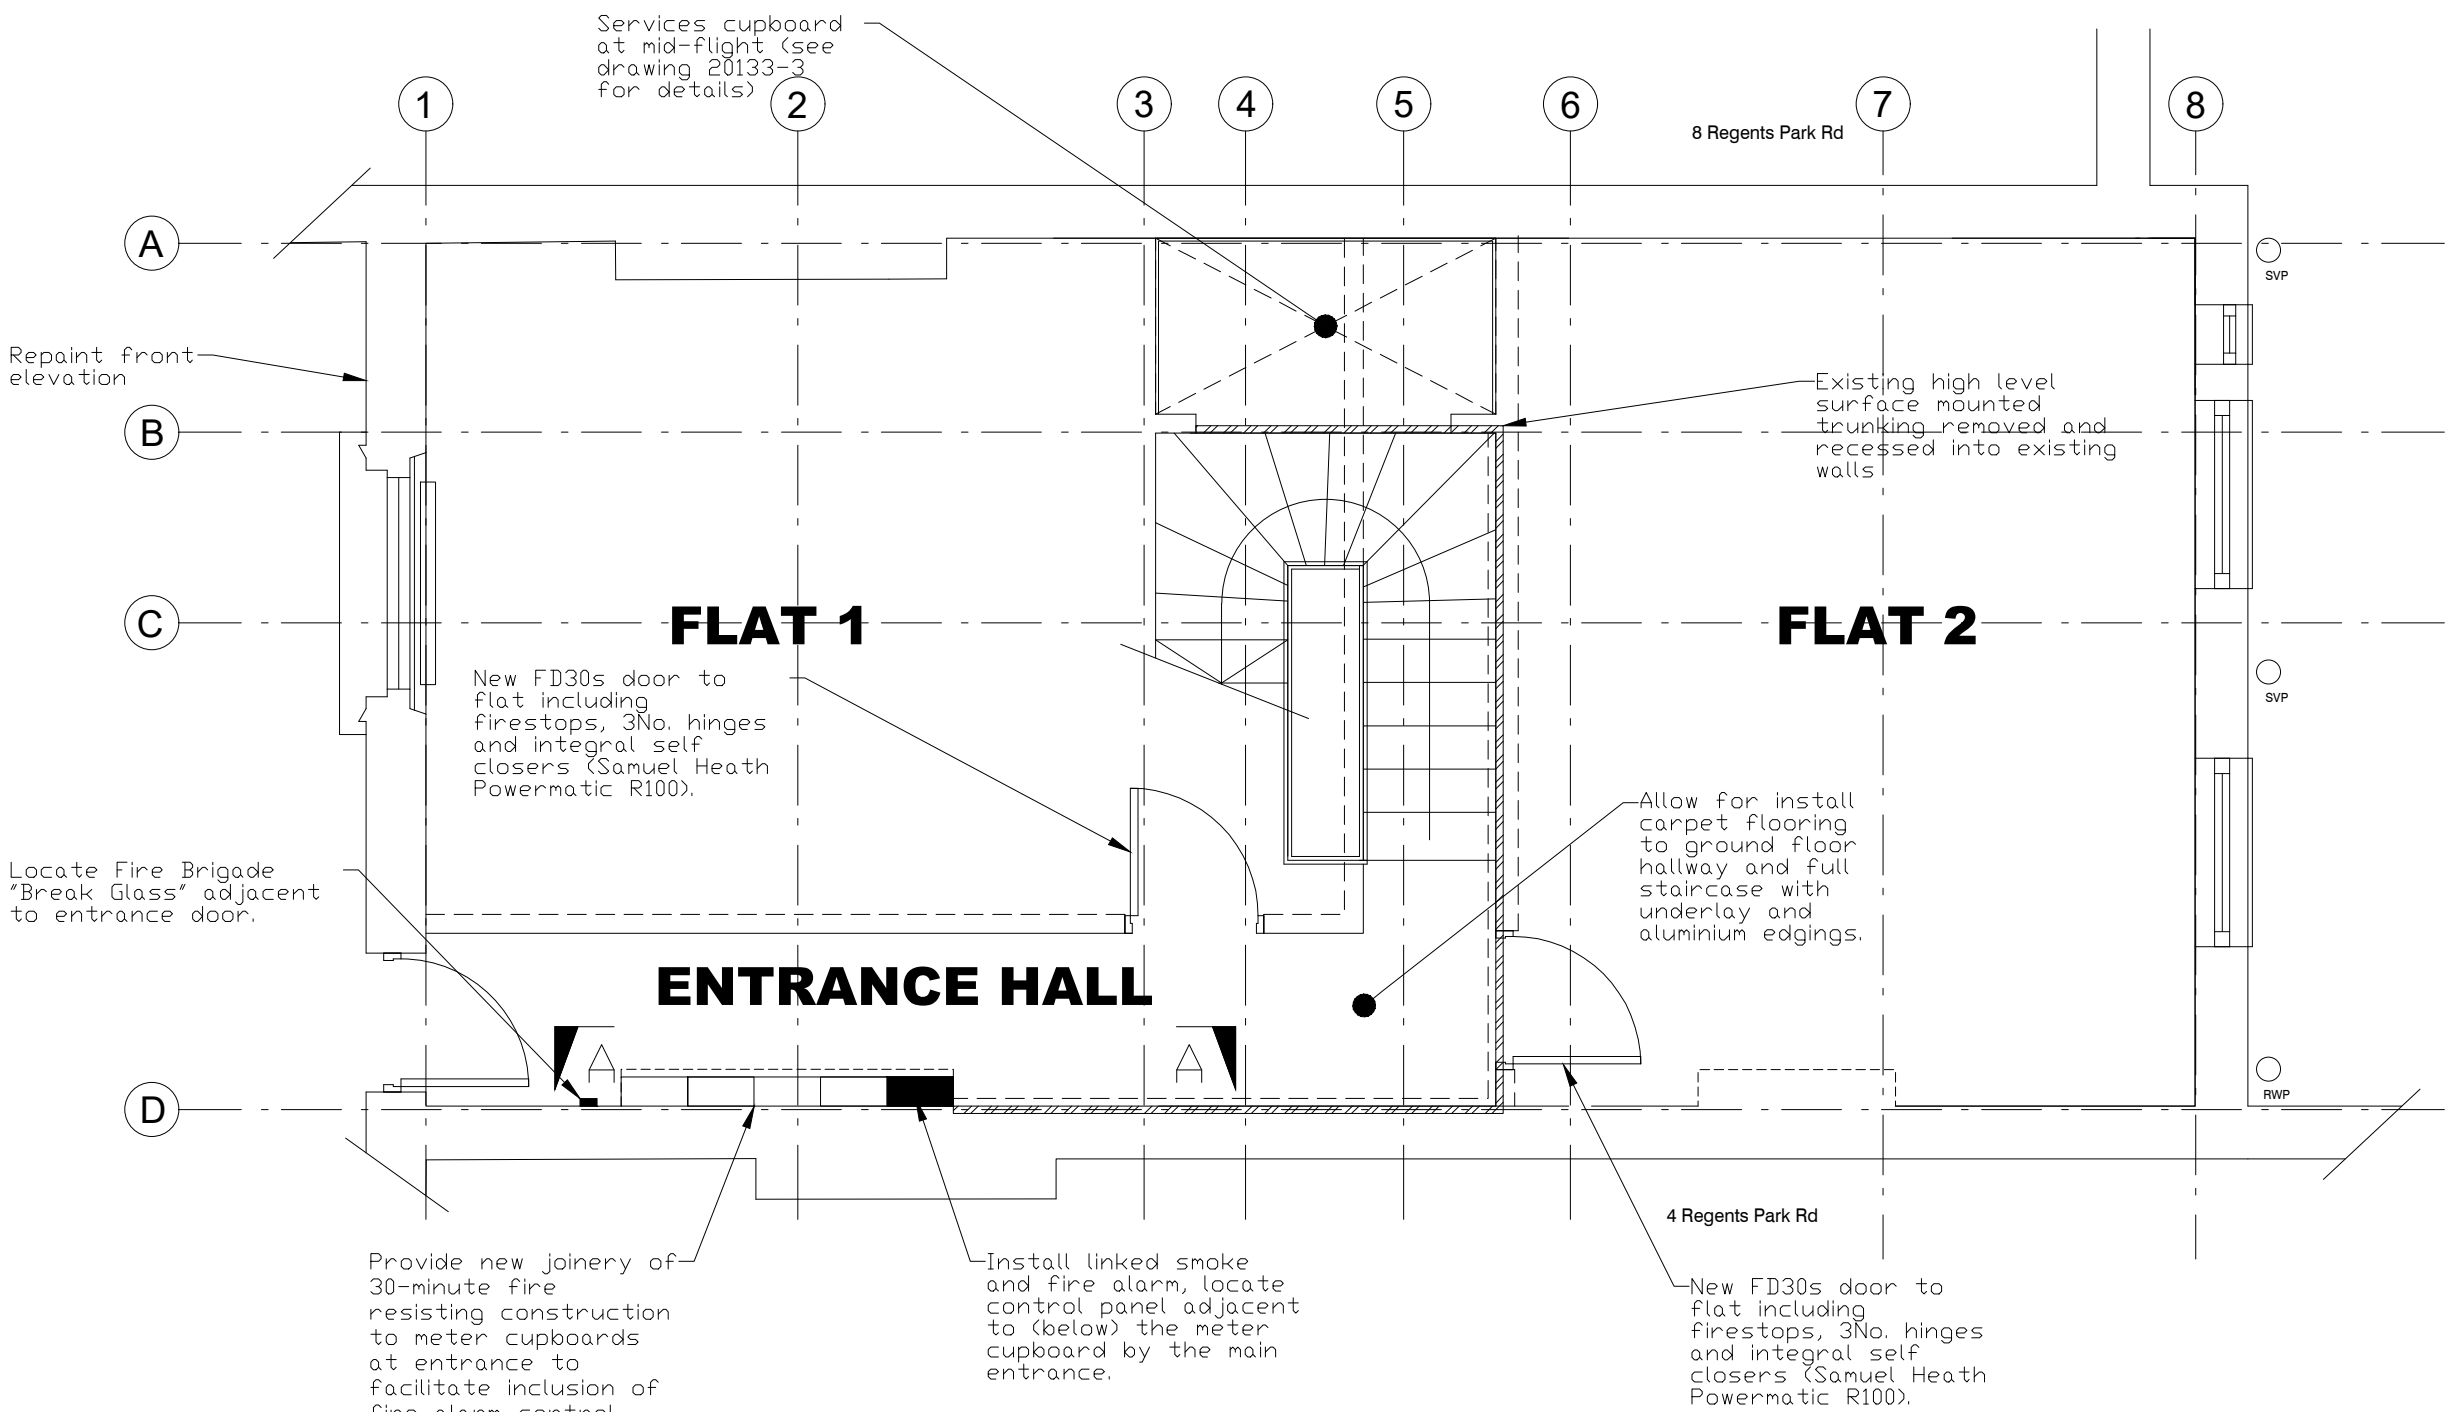

GROUND FLOOR PLAN

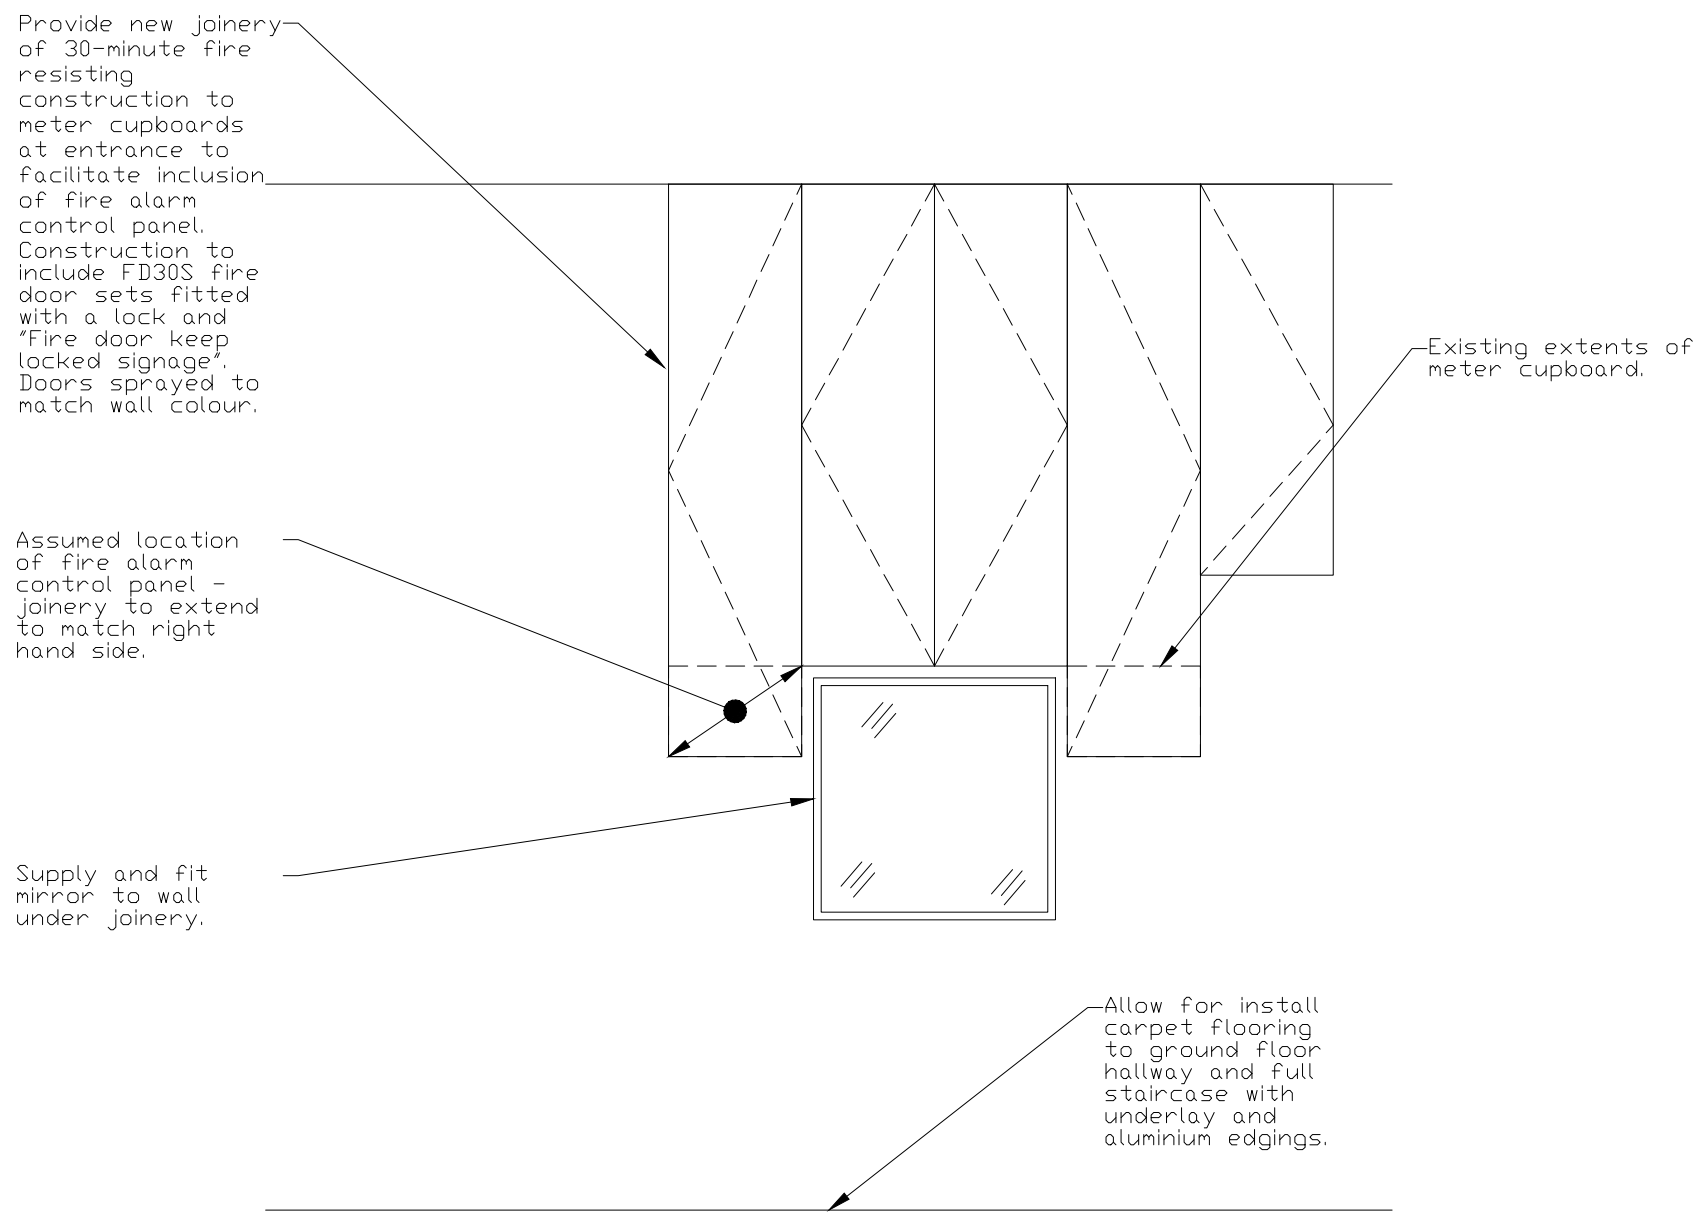

SECTION A-A
(Scale 1:25)

C	18/06/21	Scope updated to suit freeholder comments	RER	
B	07/04/21	Issued for Tender	RER	
A	16/10/20	Issued for Comment	RER	
No.	Date	REVISIONS	BY	
CONTRACT				
6 REGENTS PARK RD LONDON NW1 7TX				
PART				
PROPOSED STAIR / COMMON PARTS PLAN				
Richard F. Gill & Associates Consulting Structural Engineers 48 Great Western Studios, 65 Alfred Road, London, W2 5EU				
Tel: London (020) 7402 9534		Shenfield (01277) 200056		
Scale: 1:50	Date: 10/20	Drawing No. 20133-4		C
Drawn: RER	Checked:			