

Do not scale from the drawing. All dimensions to be verified on site by contractor prior to commencement of any shop drawings and any works on site. Report all discrepancies to the Architect immediately.


This drawings is to be read in conjunction with all related consultant/engineers drawings and all other relevant information.

REV	DATE	DESCRIPTION	CKD
P1	29/06/2021	Issued for Planning	KAS

REV	DATE	DESCRIPTION	CKD

KAS Architects Ltd.
2 Lord Cameron House
London NW3 7SU
07791420636
info@kasarchitects.com
KAS JOB NO: 104

252 Camden Road, NW1 9HE
Existing Ground Floor
104-GF-DR-002
Client: Rob Macdonald
Scale: 1:25 @A1 / 1:50 @A3

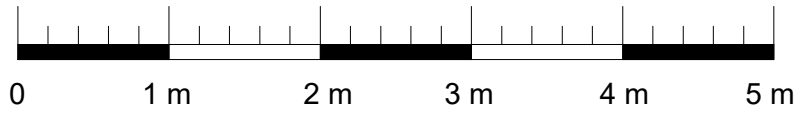

Do not scale from the drawing. All dimensions to be verified on site by contractor prior to commencement of any shop drawings and any works on site. Report all discrepancies to the Architect immediately.




This drawings is to be read in conjunction with all related consultant/engineers drawings and all other relevant information.

REV	DATE	DESCRIPTION	CKD
P1	29/06/2021	Issued for Planning	KAS

REV	DATE	DESCRIPTION	CKD

KAS Architects Ltd.
2 Lord Cameron House
London NW3 7SU
07791420636
info@kasarchitects.com
KAS JOB NO: 104

252 Camden Road, NW1 9HE
Existing Front Elevation
104-ELE-DR-003
Client: Rob Macdonald
Scale: 1:50 @A1 / 1:100 @A3

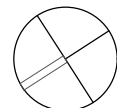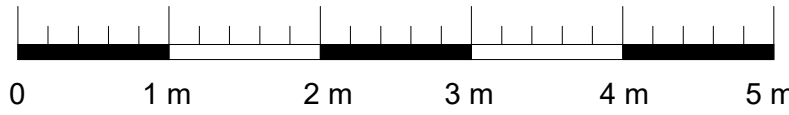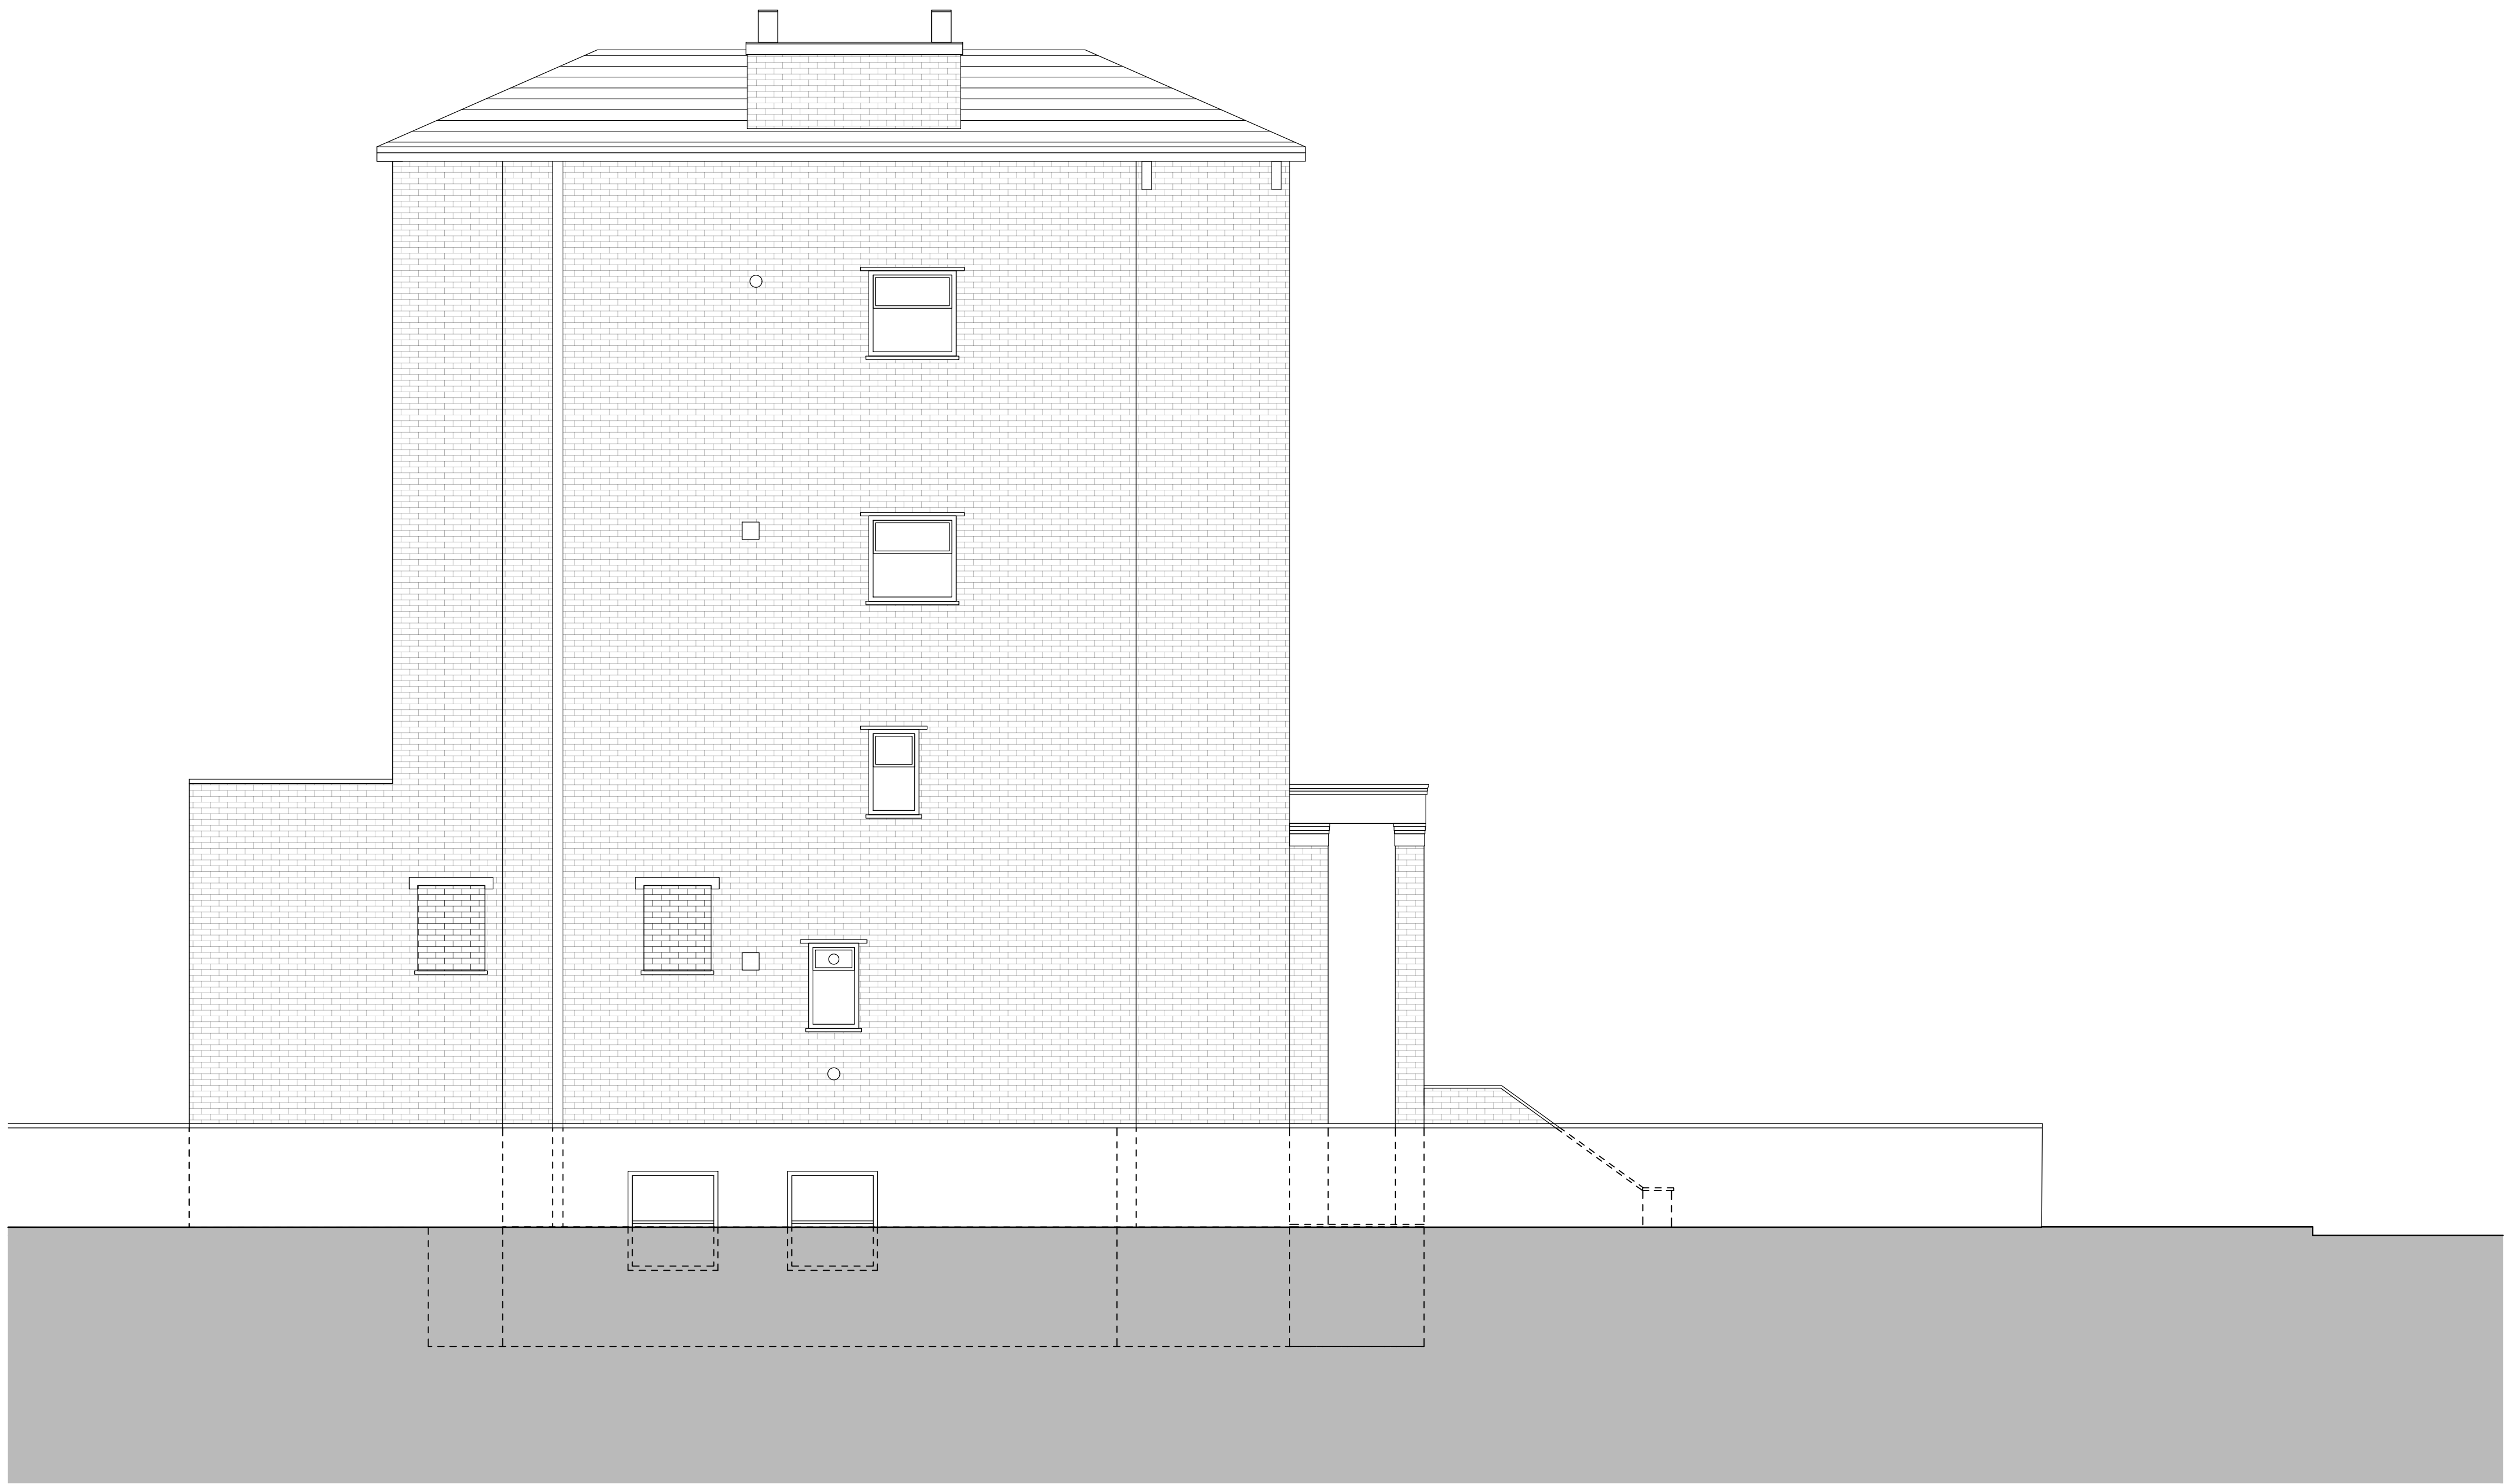

Do not scale from the drawing. All dimensions to be verified on site by contractor prior to commencement of any shop drawings and any works on site. Report all discrepancies to the Architect immediately.


This drawings is to be read in conjunction with all related consultant/engineers drawings and all other relevant information.

REV	DATE	DESCRIPTION	CKD
P1	29/06/2021	Issued for Planning	KAS

REV	DATE	DESCRIPTION	CKD

KAS Architects Ltd.
2 Lord Cameron House
London NW3 7SU
07791420636
info@kasarchitects.com
KAS JOB NO: 104

252 Camden Road, NW1 9HE
Existing Side Elevation
104-ELE-DR-004
Client: Rob Macdonald
Scale: 1:50 @A1 / 1:100 @A3

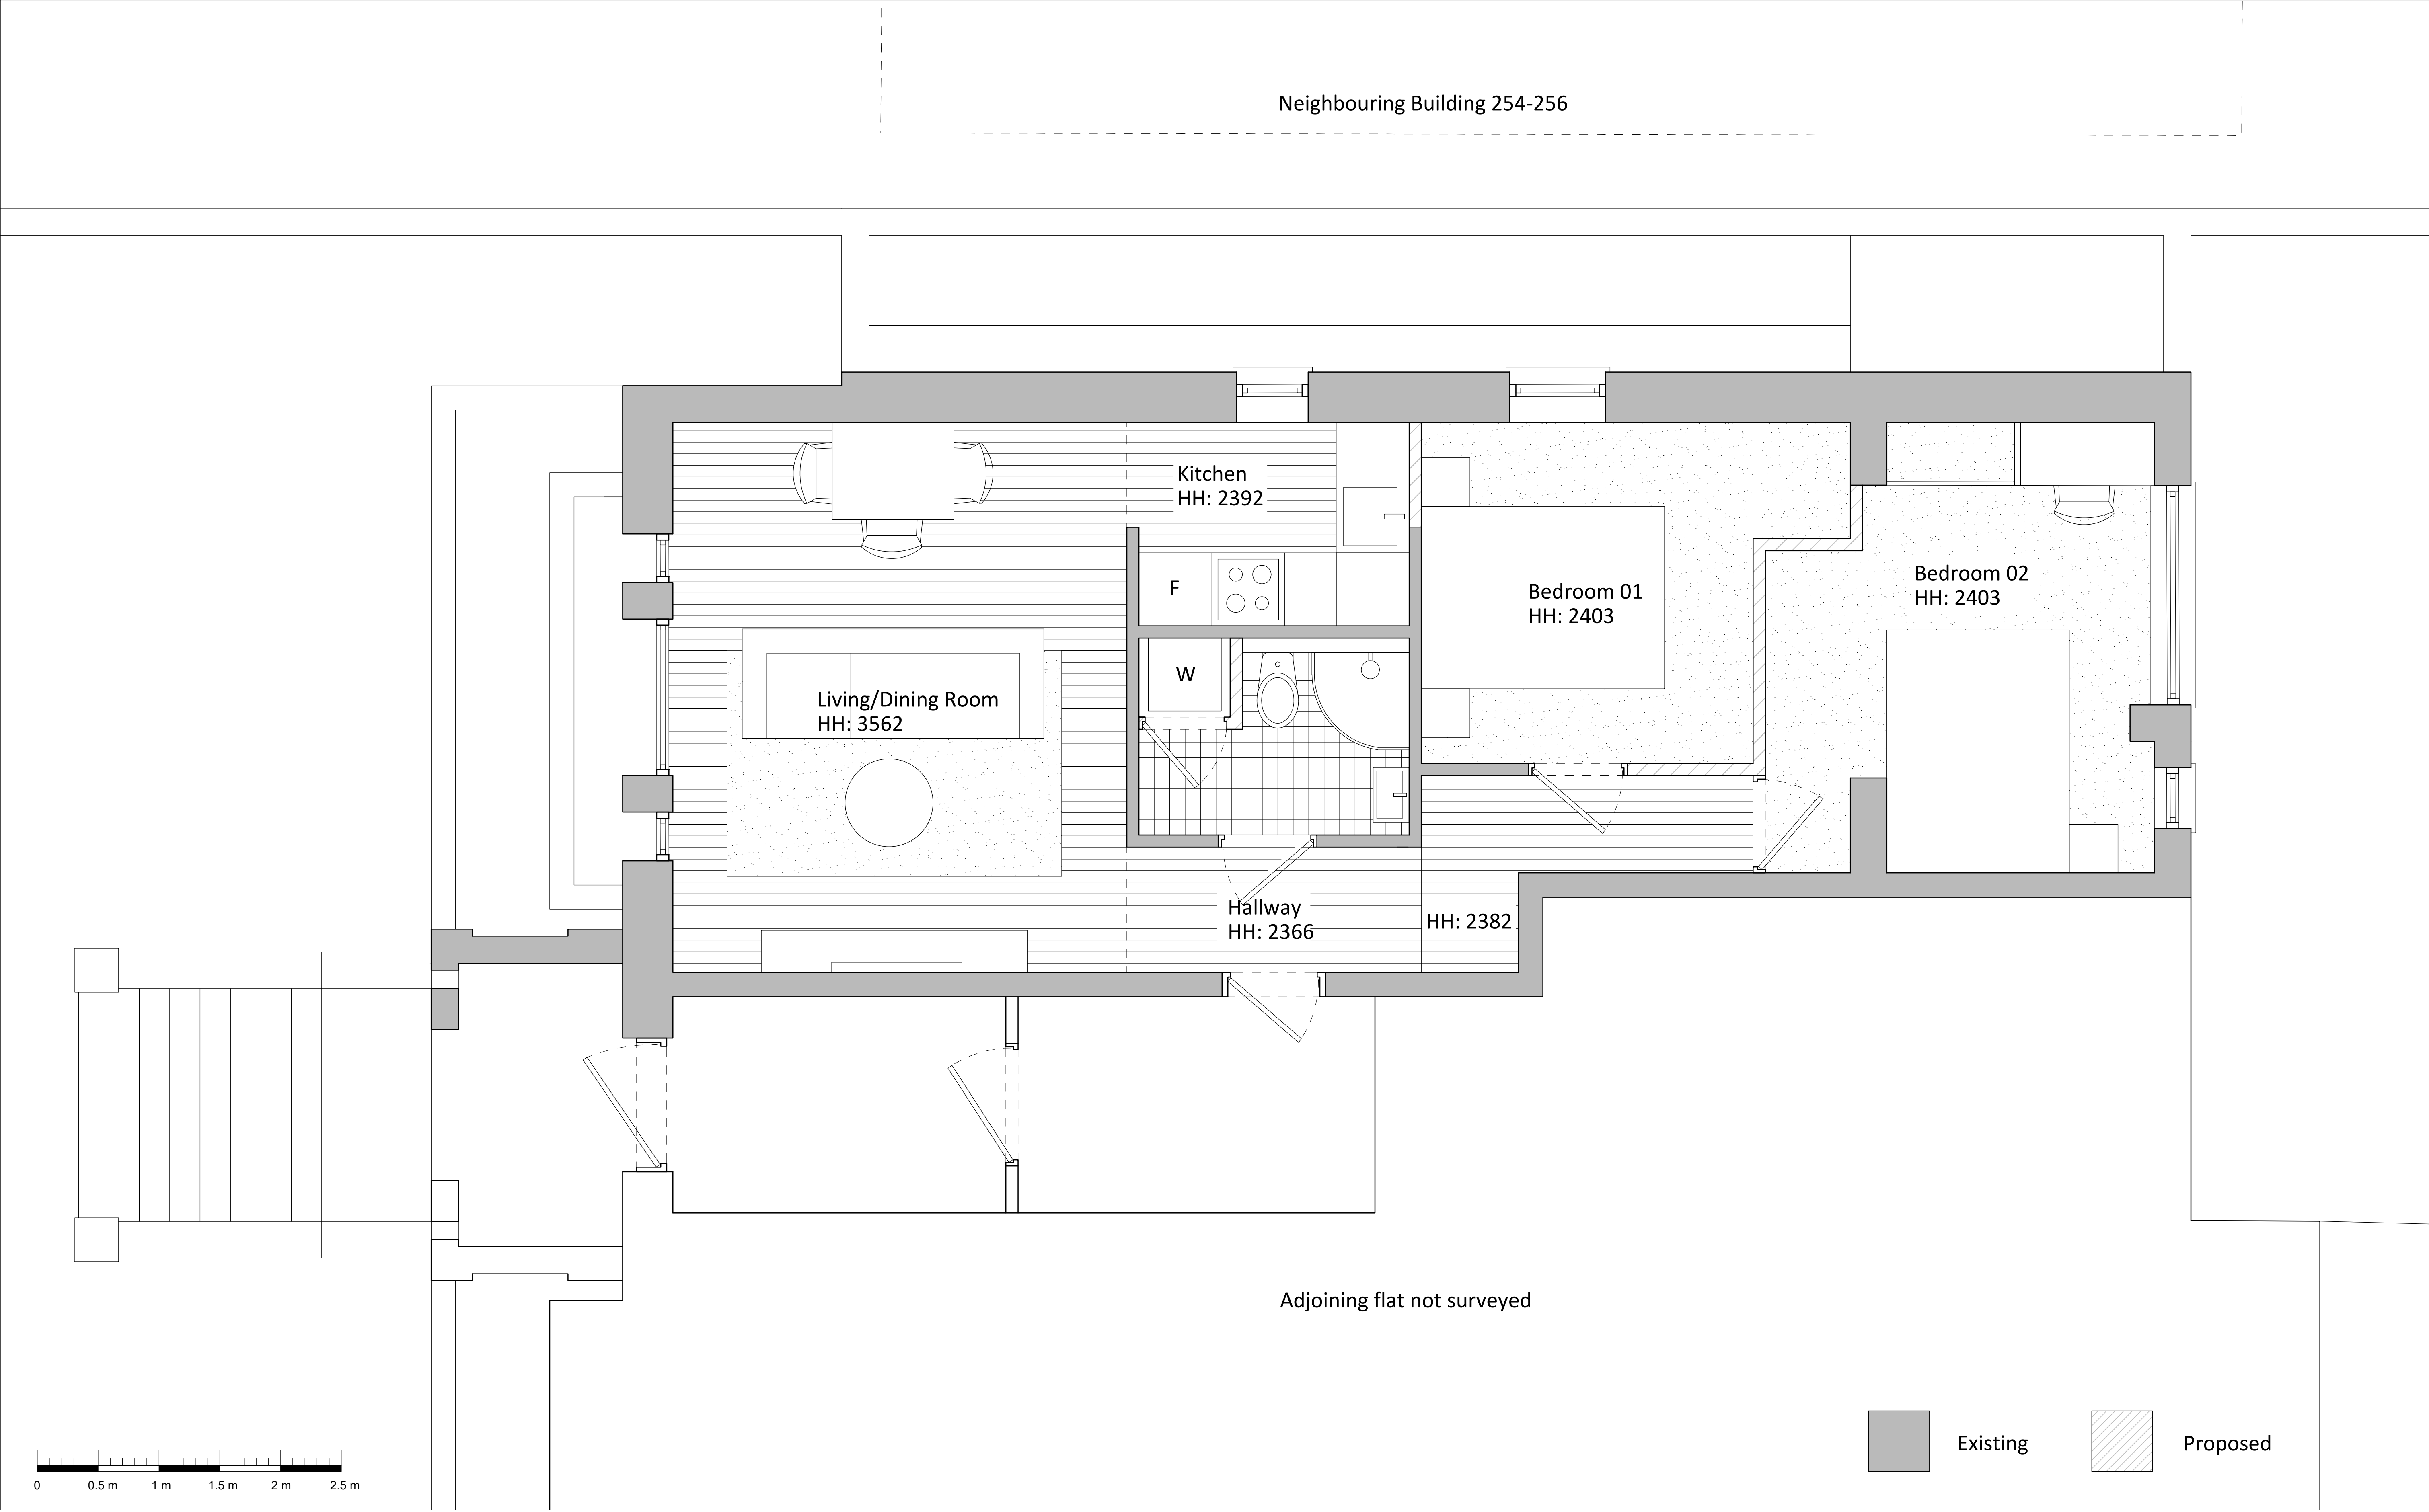

Do not scale from the drawing. All dimensions to be verified on site by contractor prior to commencement of any shop drawings and any works on site. Report all discrepancies to the Architect immediately.



This drawings is to be read in conjunction with all related consultant/engineers drawings and all other relevant information.


REV	DATE	DESCRIPTION	CKD
P1	29/06/2021	Issued for Planning	KAS

REV	DATE	DESCRIPTION	CKD

KAS Architects Ltd.
2 Lord Cameron House
London NW3 7SU
07791420636
info@kasarchitects.com
telephone
email
KAS JOB NO: 104

252 Camden Road, NW1 9HE
Proposed Ground Floor
104-LG-DR-201
Client: Rob Macdonald
Scale: 1:25 @A1 / 1:50 @A3

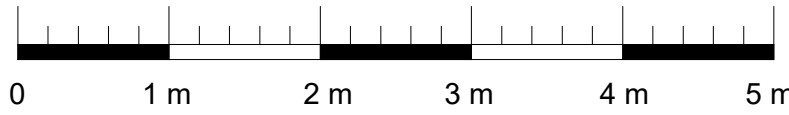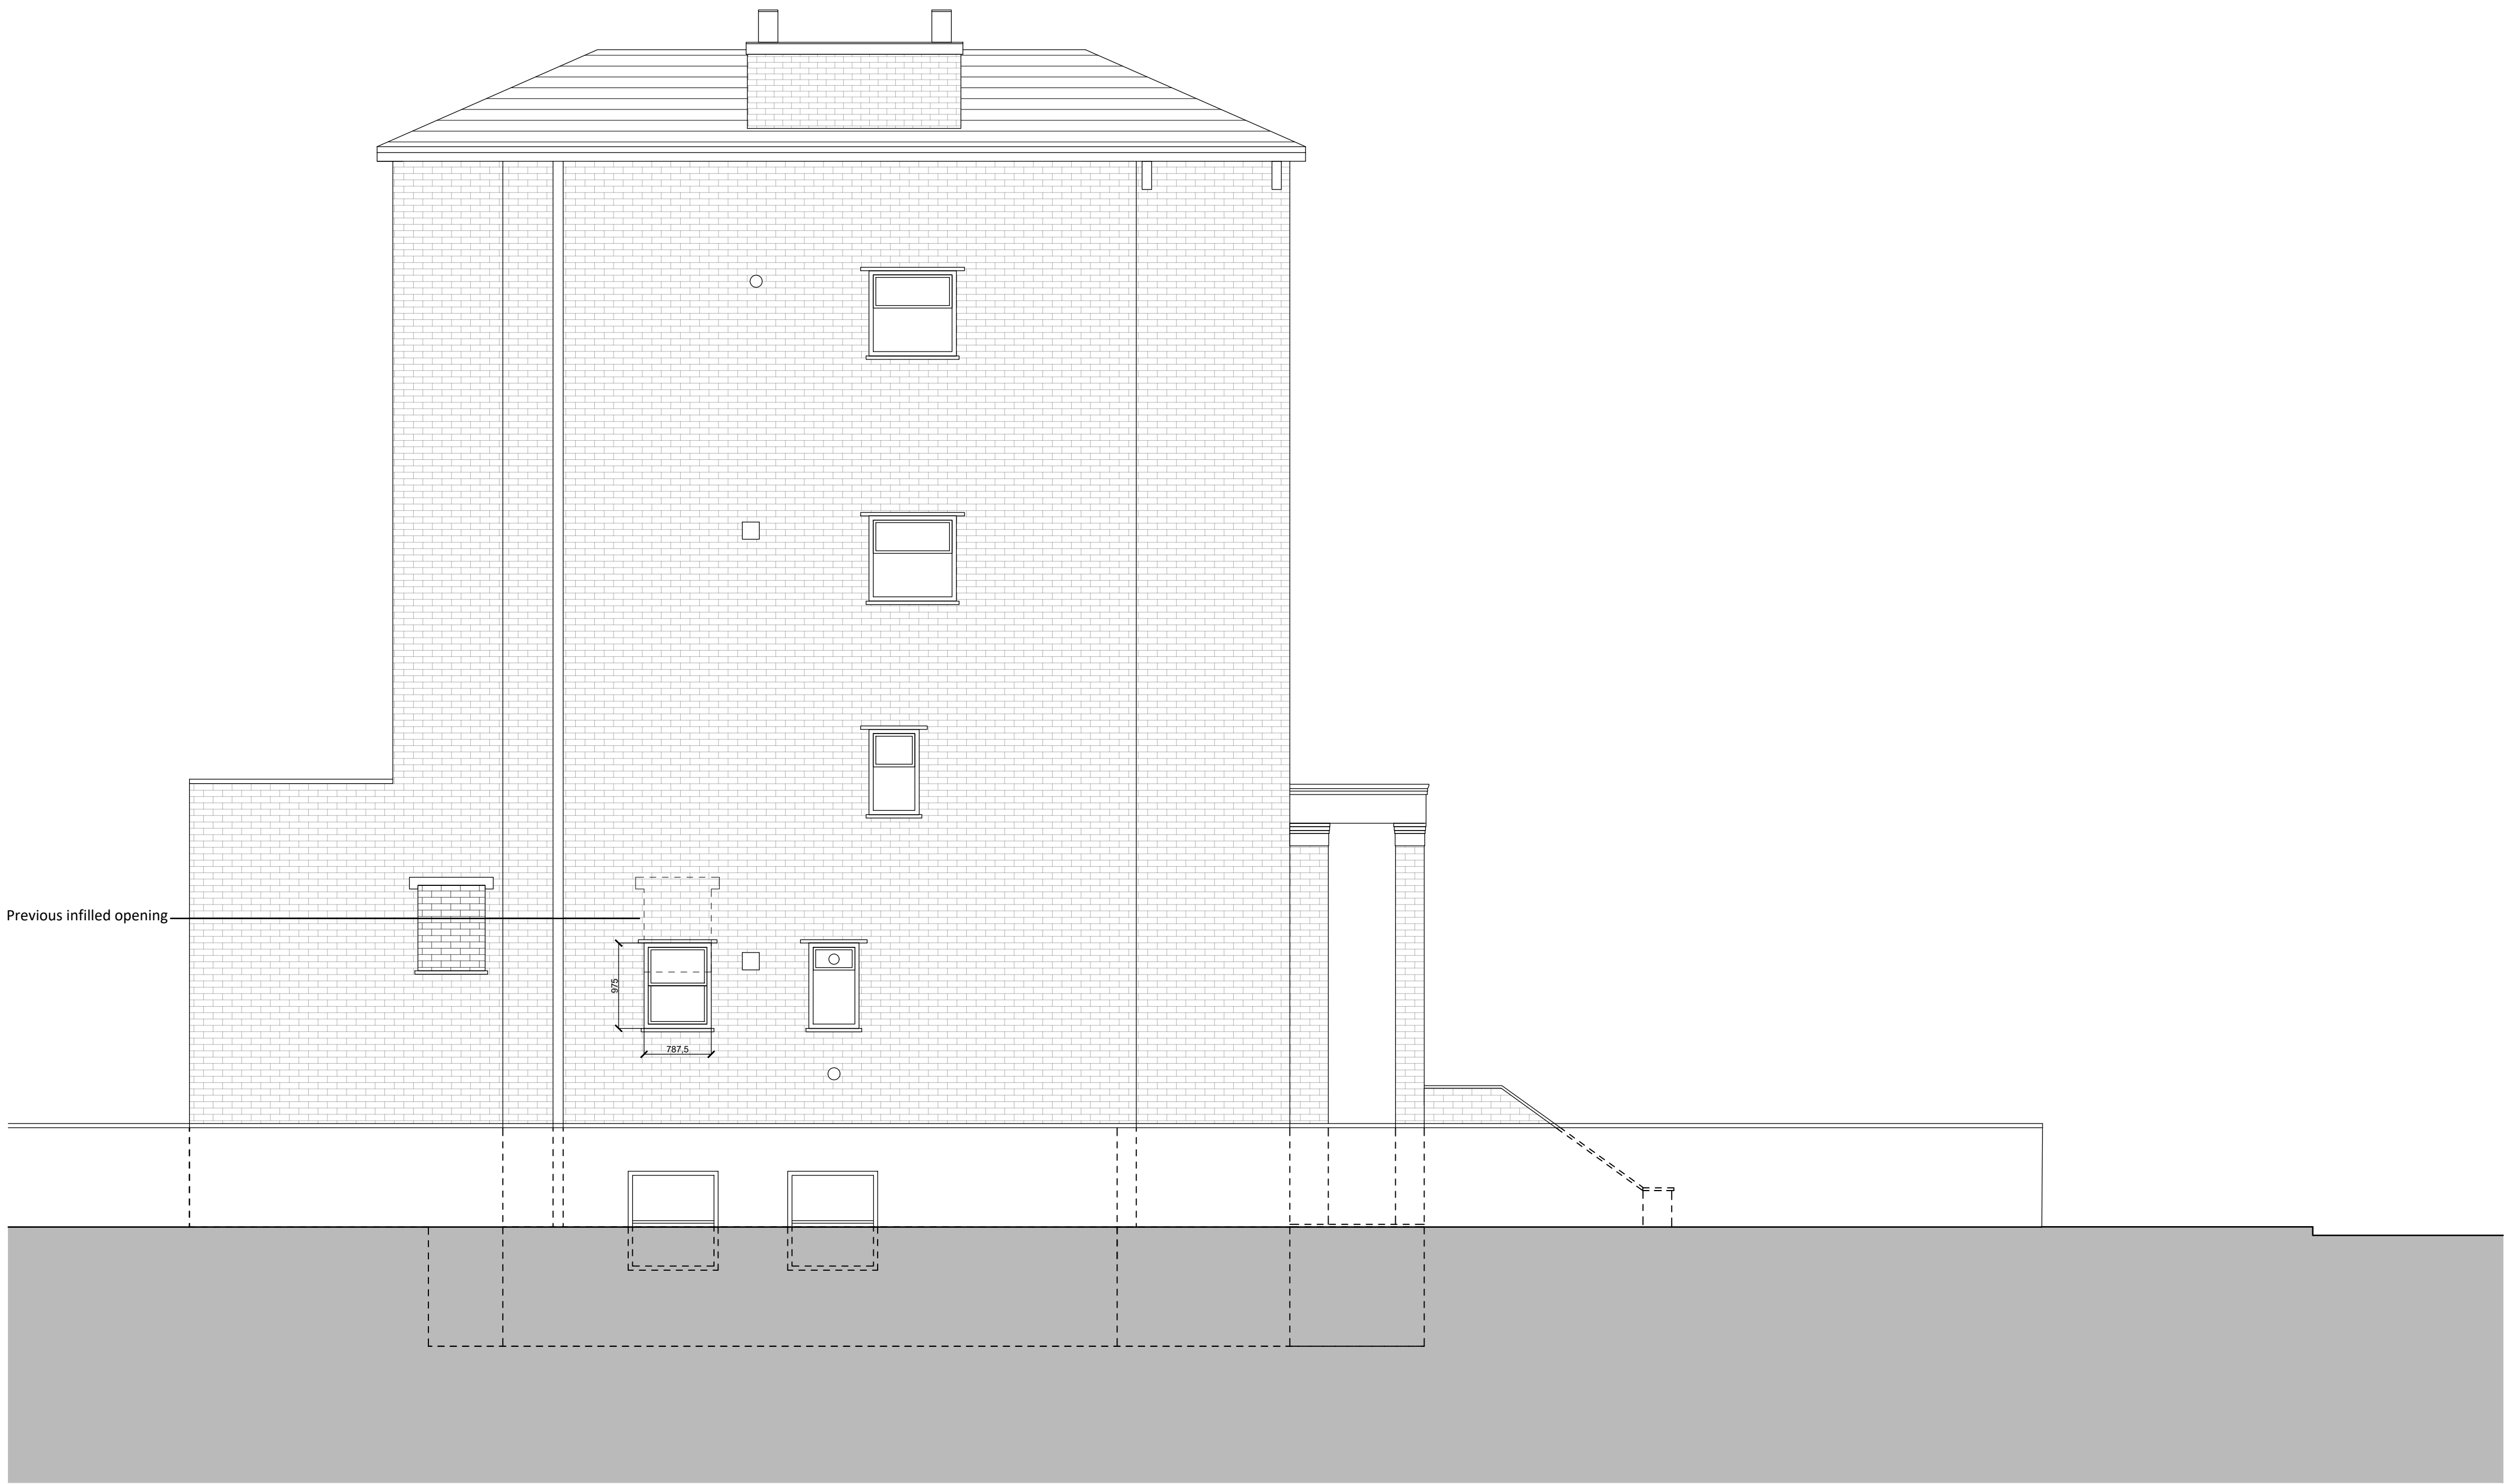

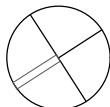

Do not scale from the drawing. All dimensions to be verified on site by contractor prior to commencement of any shop drawings and any works on site. Report all discrepancies to the Architect immediately.

This drawings is to be read in conjunction with all related consultant/engineers drawings and all other relevant information.

REV	DATE	DESCRIPTION	CKD
P1	29/06/2021	Issued for Planning	KAS

REV	DATE	DESCRIPTION	CKD

KAS Architects Ltd.
2 Lord Cameron House
London NW3 7SU
07791420636
info@kasarchitects.com
KAS JOB NO: 104

telephone
email

252 Camden Road, NW1 9HE
Proposed Side Elevation
104-LG-DR-202

Client: Rob Macdonald
Scale: 1:50 @A1 / 1:100 @A3