


172 Camden Road, London, NW1 9HJ

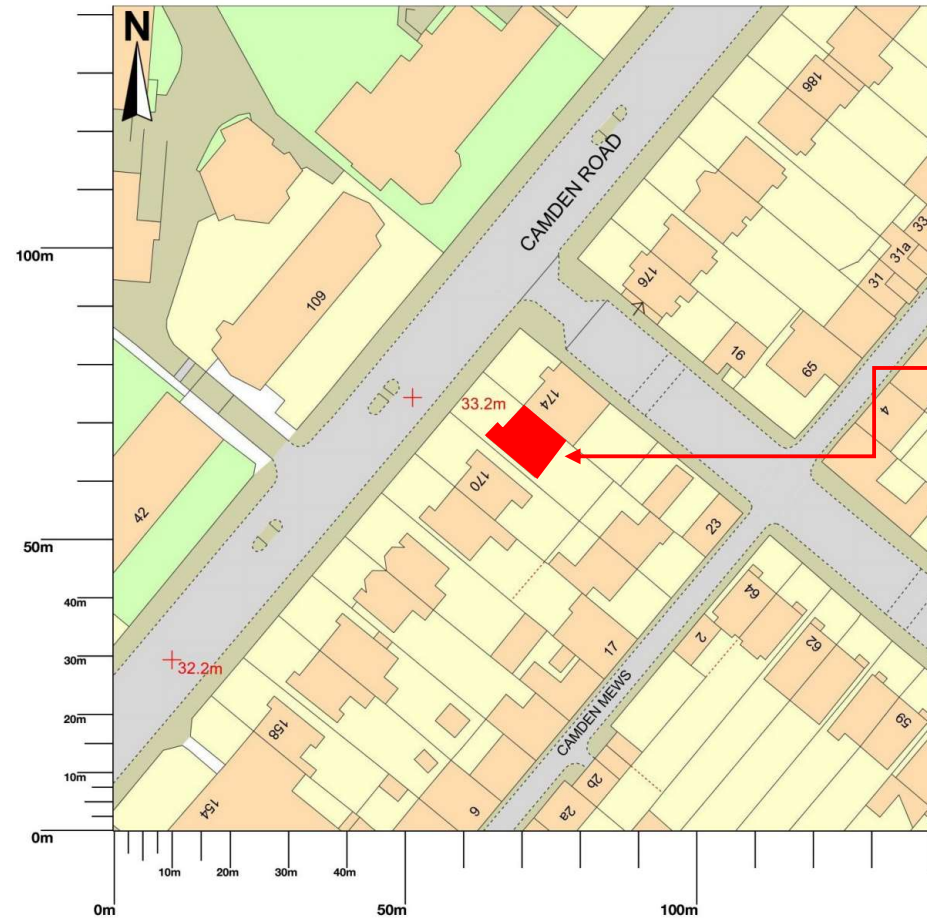

TOP FLAT

Scale 1:1250

Do not scale this drawing. In all cases figured dimensions are to be followed. All dimensions to be checked on site.

Revis	Description	Date

Site Plan

Revision A

Client: PMnet	
Address: 2nd Floor Flat 172 Camden Road London NW1 9HJ	
Scale: 1:100	Date: 21-06-2021
03	Drawing Number

SB-M INTERIORS

13 Evergh Street
London
N4 3AE
Tel: +44 207 281 2518
Mob: +44 07979 596931
sbusatmartin@gmail.com