

SMILEY JIM LIMITED  
5 UNDERWOOD RISE  
TUNBRIDGE WELLS  
KENT TN2 5RY


REVISION	ITEM	DATE

Client  
**MUNESH MAHTANI**  
Site Address  
**33 GOLDINGTON ST  
LONDON NW1 1UE**

Drawing Title  
**PLANS AS EXISTING**

Date <b>28/09/2020</b>	Scale <b>1:50 @ A1</b>
Paul	Checked by: <b>28/09/20</b> Checked on:

Job Number	Drawing Number
	<b>MP 01</b>

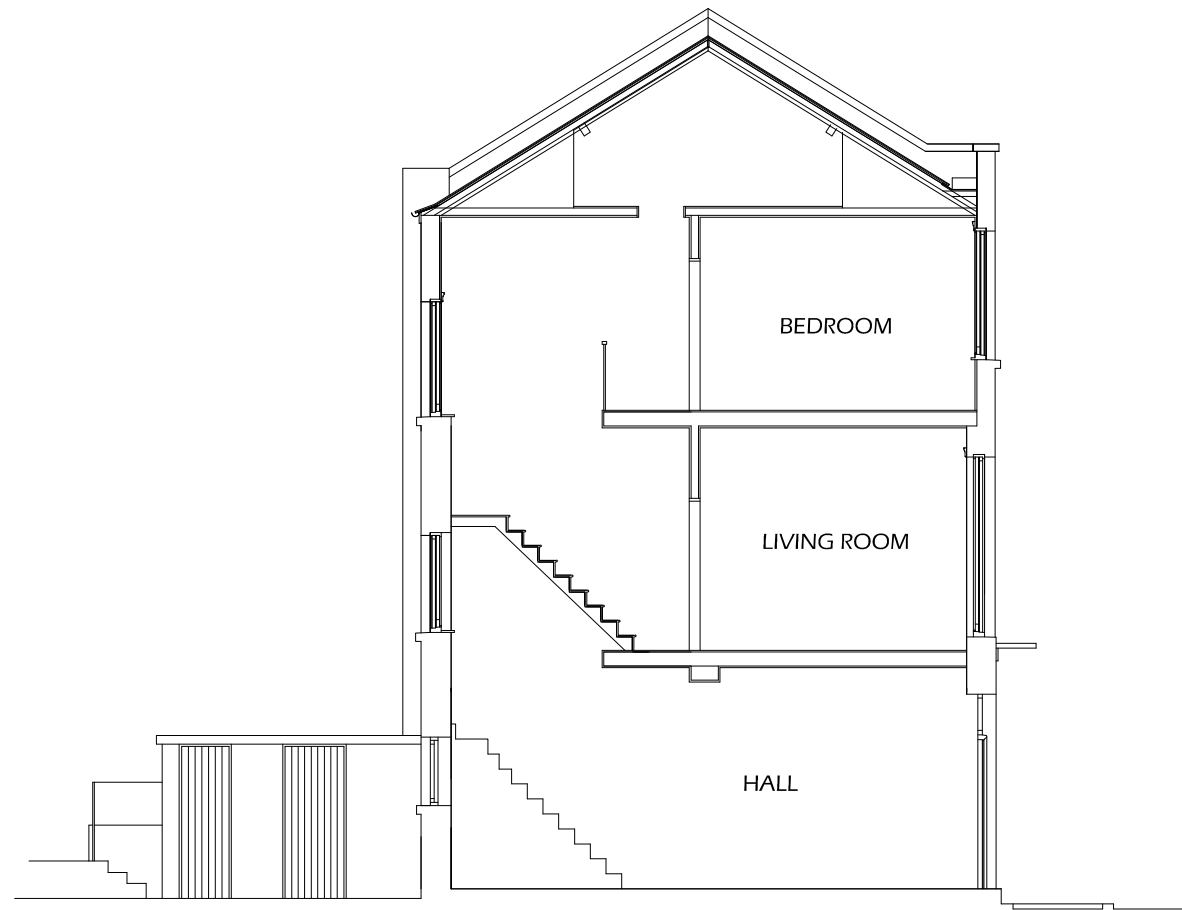


SECTION A-A



SECTION B-B



SECTION C-C

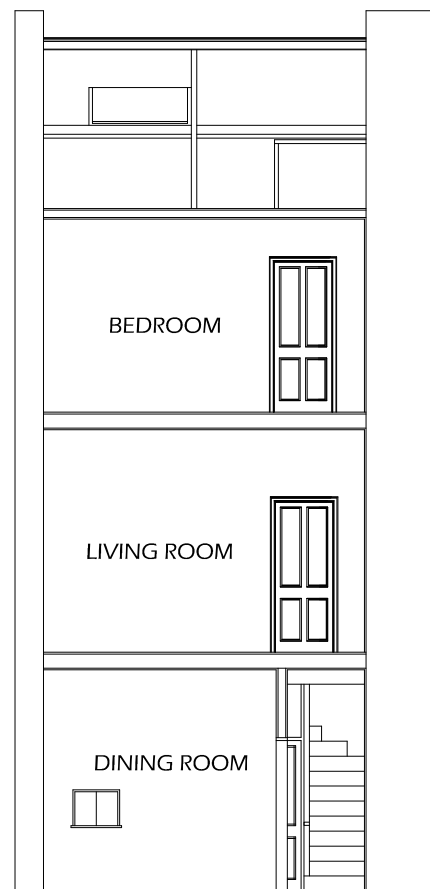

SECTION D-D

SMILEY JIM LIMITED  
5 UNDERWOOD RISE  
TUNBRIDGE WELLS  
KENT TN2 5RY

REVISION	ITEM	DATE

Client  
**MUNESH MAHTANI**

Site Address  
**33 GOLDINGTON ST  
LONDON NW1 1UE**

Drawing Title  
**SECTIONS AS EXISTING**

Date  
**28/09/2020**


Scale  
**1:50 @ A1**

Paul

Checked by: **28/09/20**

Job Number


Drawing Number  
**MP 02**

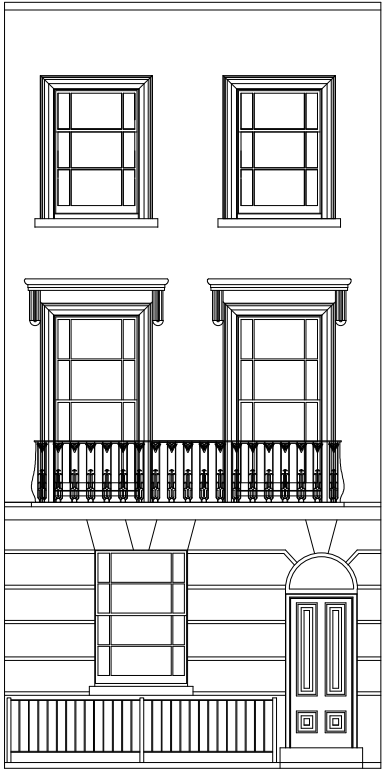

FRONT ELEVATION



REAR ELEVATION

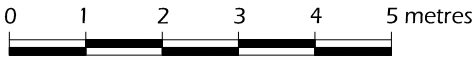

SMILEY JIM LIMITED  
5 UNDERWOOD RISE  
TUNBRIDGE WELLS  
KENT TN2 5RY

REVISION	ITEM	DATE


Client  
MUNESH MAHTANI  
Site Address  
33 GOLDINGTON ST  
LONDON NW1 1UE

Drawing Title  
ELEVATIONS AS EXISTING


Date 28/09/2020	Scale 1:50 @ A1
Paul	Checked by: 28/09/20 Checked on:

Job Number	Drawing Number
MP	03

- General Notes:
- 1. Original ceilings and lime plaster to be retained.
  - 2. Original floorboards to be retained (service pipework on ground floor to travel under joists).
  - 3. No recessed downlights in original lime plaster ceilings

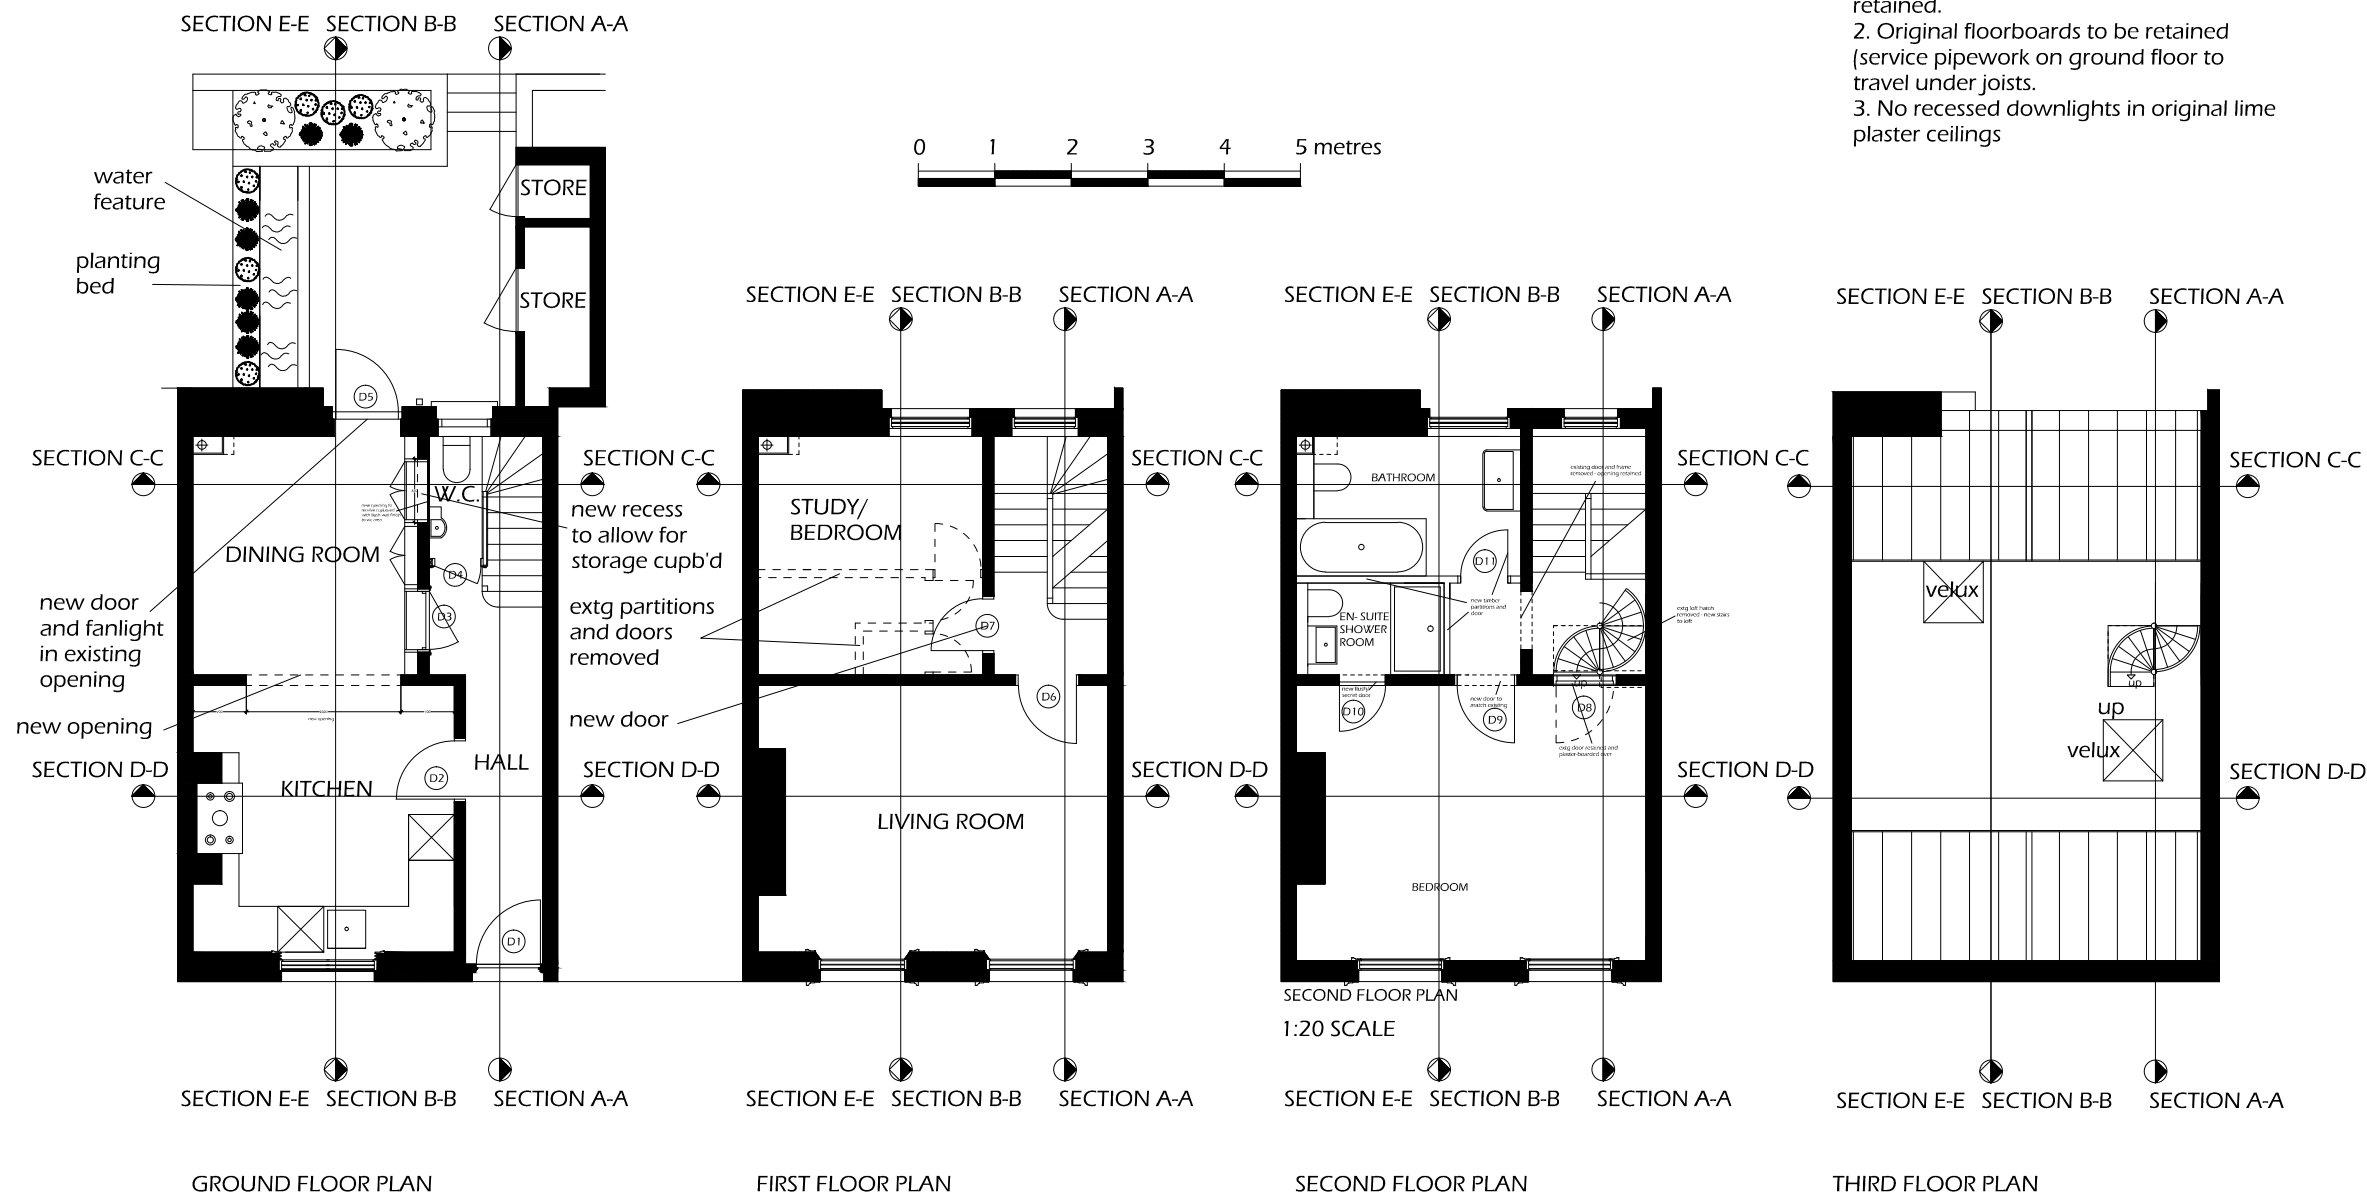

SMILEY JIM LIMITED 5 UNDERWOOD RISE TUNBRIDGE WELLS KENT TN2 5RY		
a	changes ref planning comments	12 June 21
REVISION	ITEM	DATE
Client MUNESH MAHTANI		
Site Address 33 GOLDINGTON ST LONDON NW1 1UE		
Drawing Title PLANS AS PROPOSED		
Date 06/03/2021	Scale 1:50 @ A1	
Paul	Checked by 06/03/21	Checked on
Job Number	Drawing Number	
	MP	04a

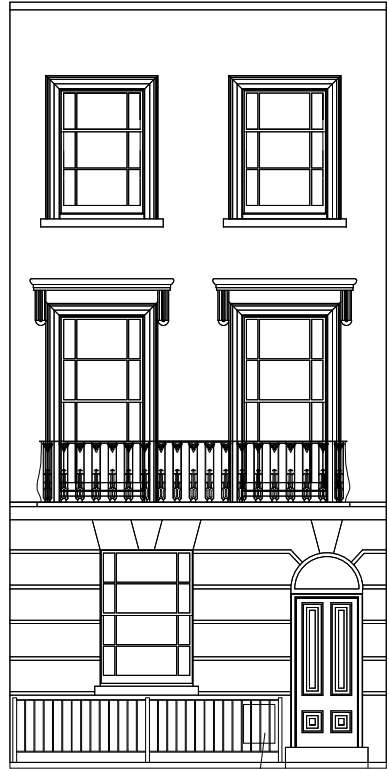

FRONT ELEVATION

new gas meter box

(D1)



REAR ELEVATION

new timber door and fanlight in existing opening

water feature

planting bed

SMILEY JIM LIMITED  
5 UNDERWOOD RISE  
TUNBRIDGE WELLS  
KENT TN2 5RY

a	changes ref planning comments	12 June 21
REVISION	ITEM	DATE

Client	MUNESH MAHTANI
Site Address	33 GOLDINGTON ST LONDON NW1 1UE

Drawing Title	ELEVATIONS (1) AS PROPOSED
---------------	----------------------------



Date	06/03/2021	Scale	1:50 @ A1
Paul	Checked by:	Checked on:	06/03/21

Job Number	Drawing Number
MP	05Aa







REAR ELEVATION

1:20 SCALE

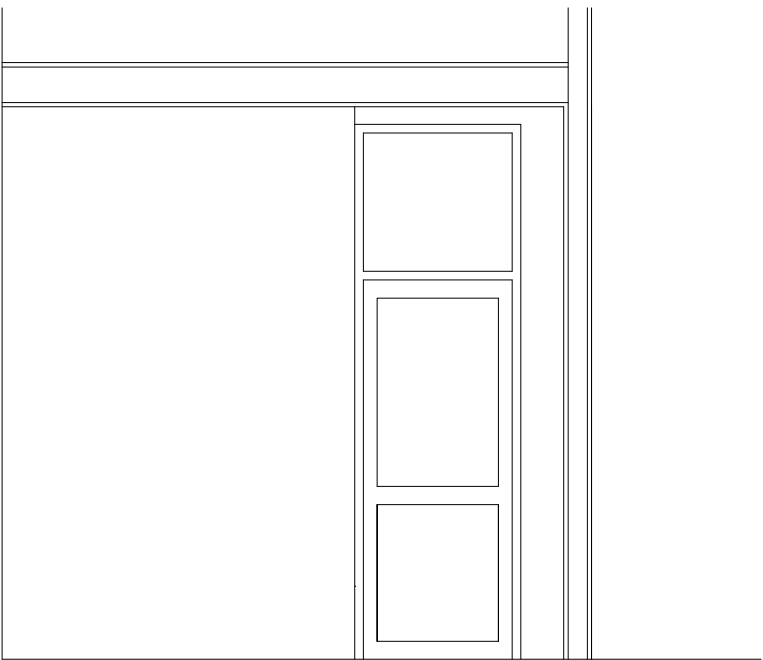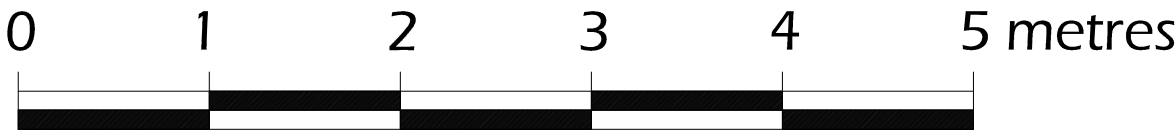

INTERIOR ELEVATION

SMILEY JIM LIMITED 5 UNDERWOOD RISE TUNBRIDGE WELLS KENT TN2 5RY		
a	changes ref planning comments	12 June 21
REVISION	ITEM	DATE
Client MUNESH MAHTANI		
Site Address 33 GOLDINGTON ST LONDON NW1 1UE		
Drawing Title ELEVATIONS (2) AS PROPOSED		
Date 06/03/2021	Scale 1:50 @ A1	
Paul	Checked by 06/03/21	Checked on
Job Number	Drawing Number	
	MP	05Ba

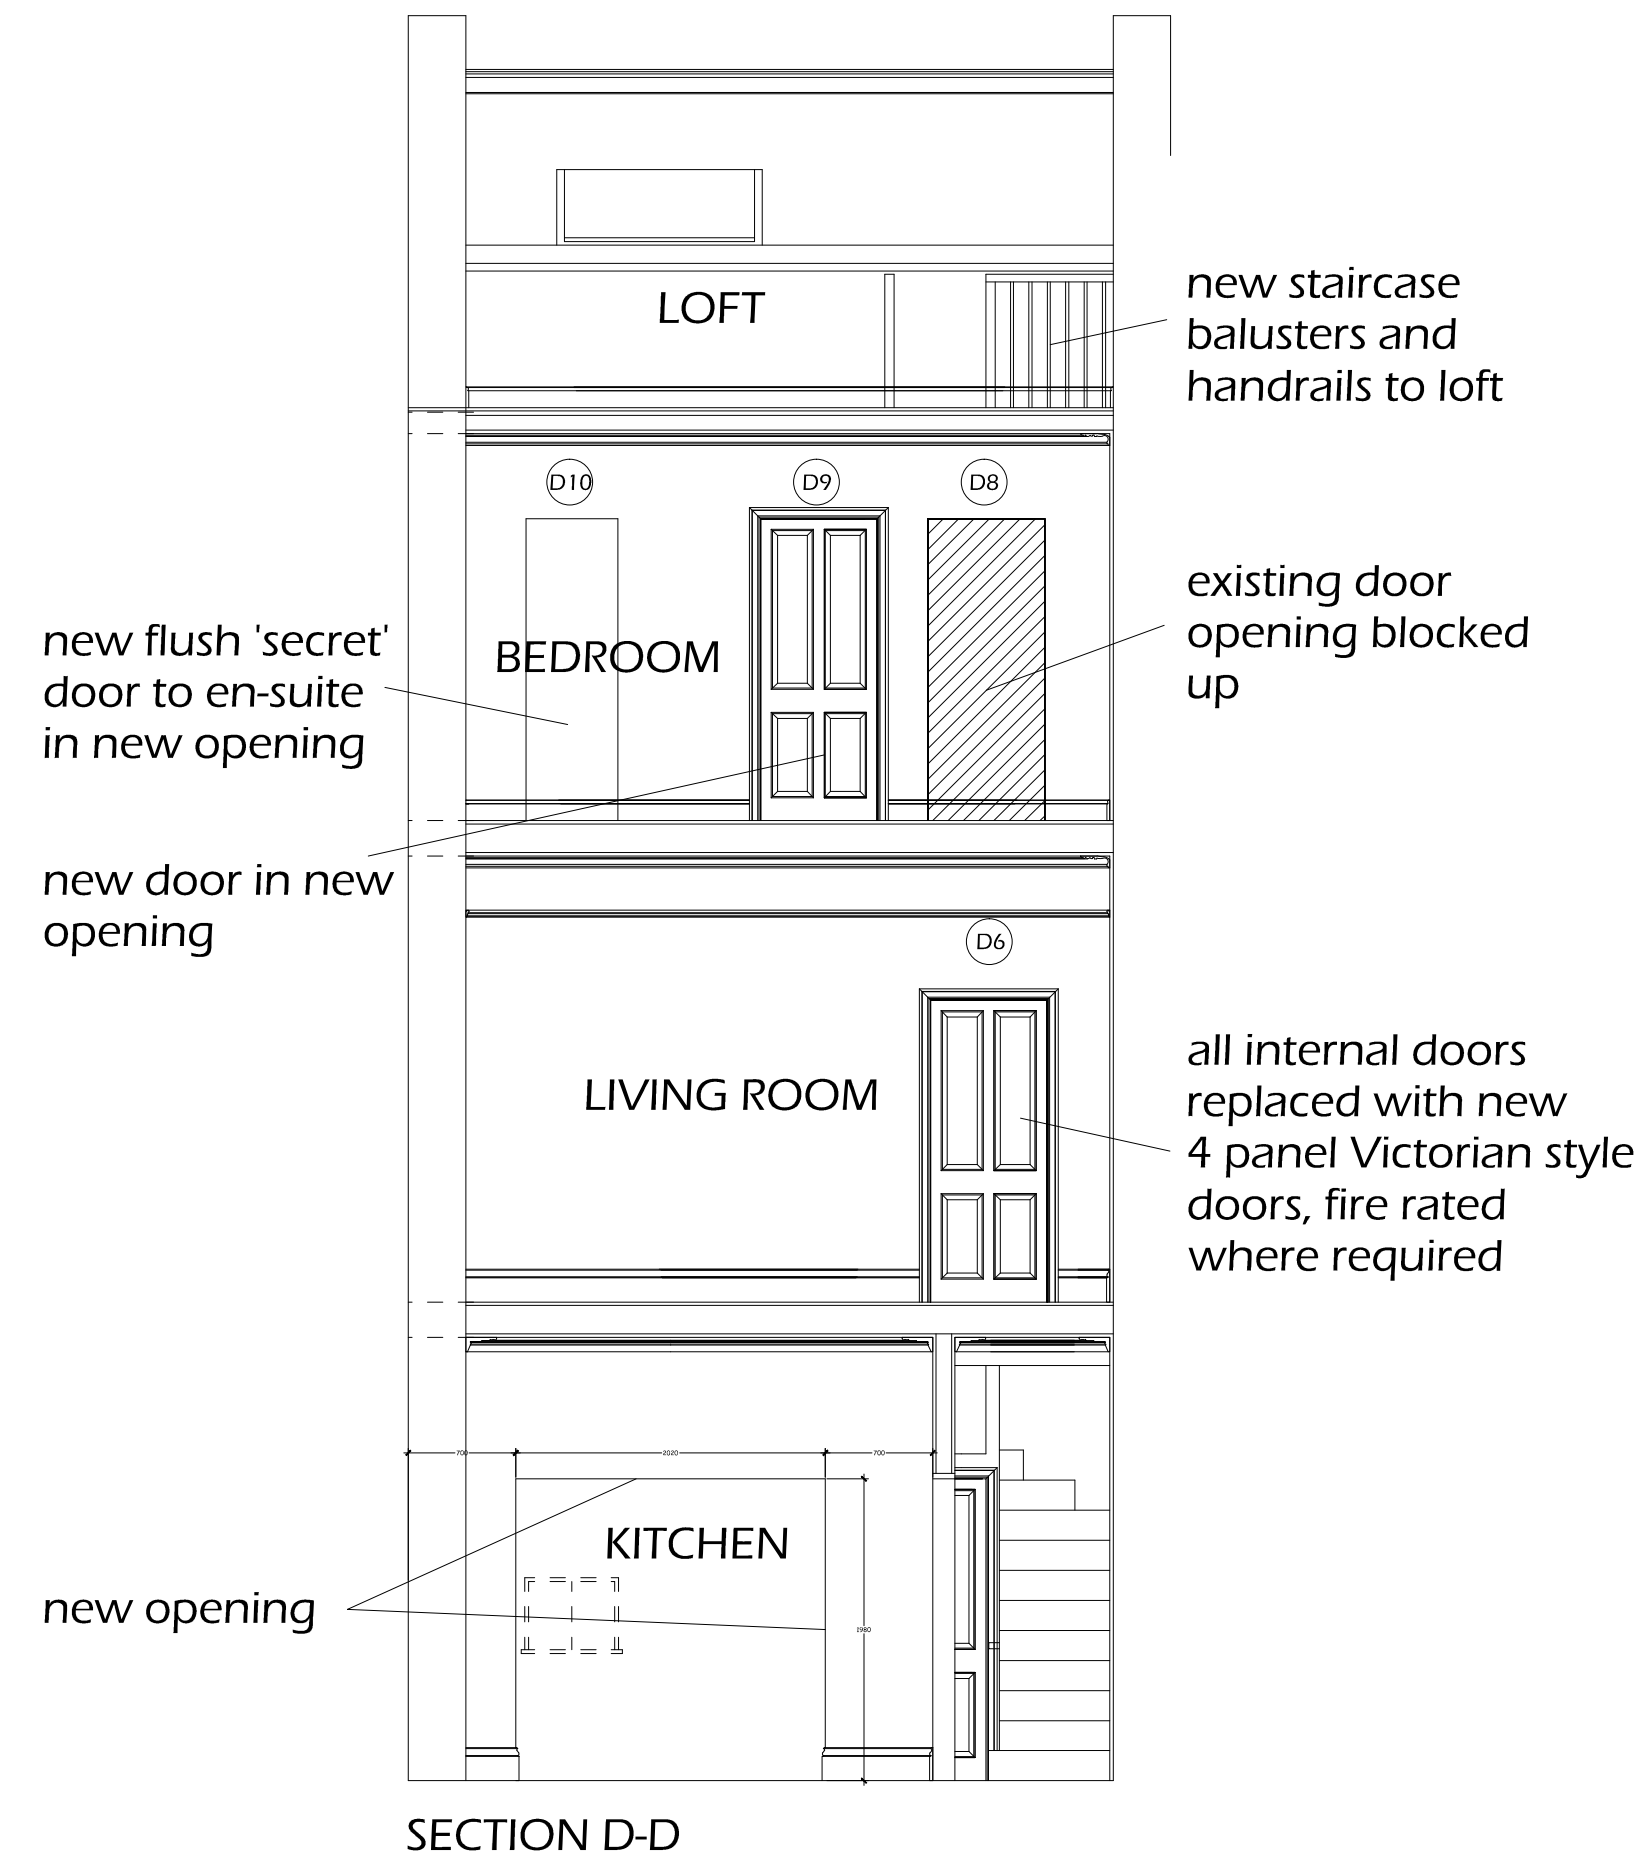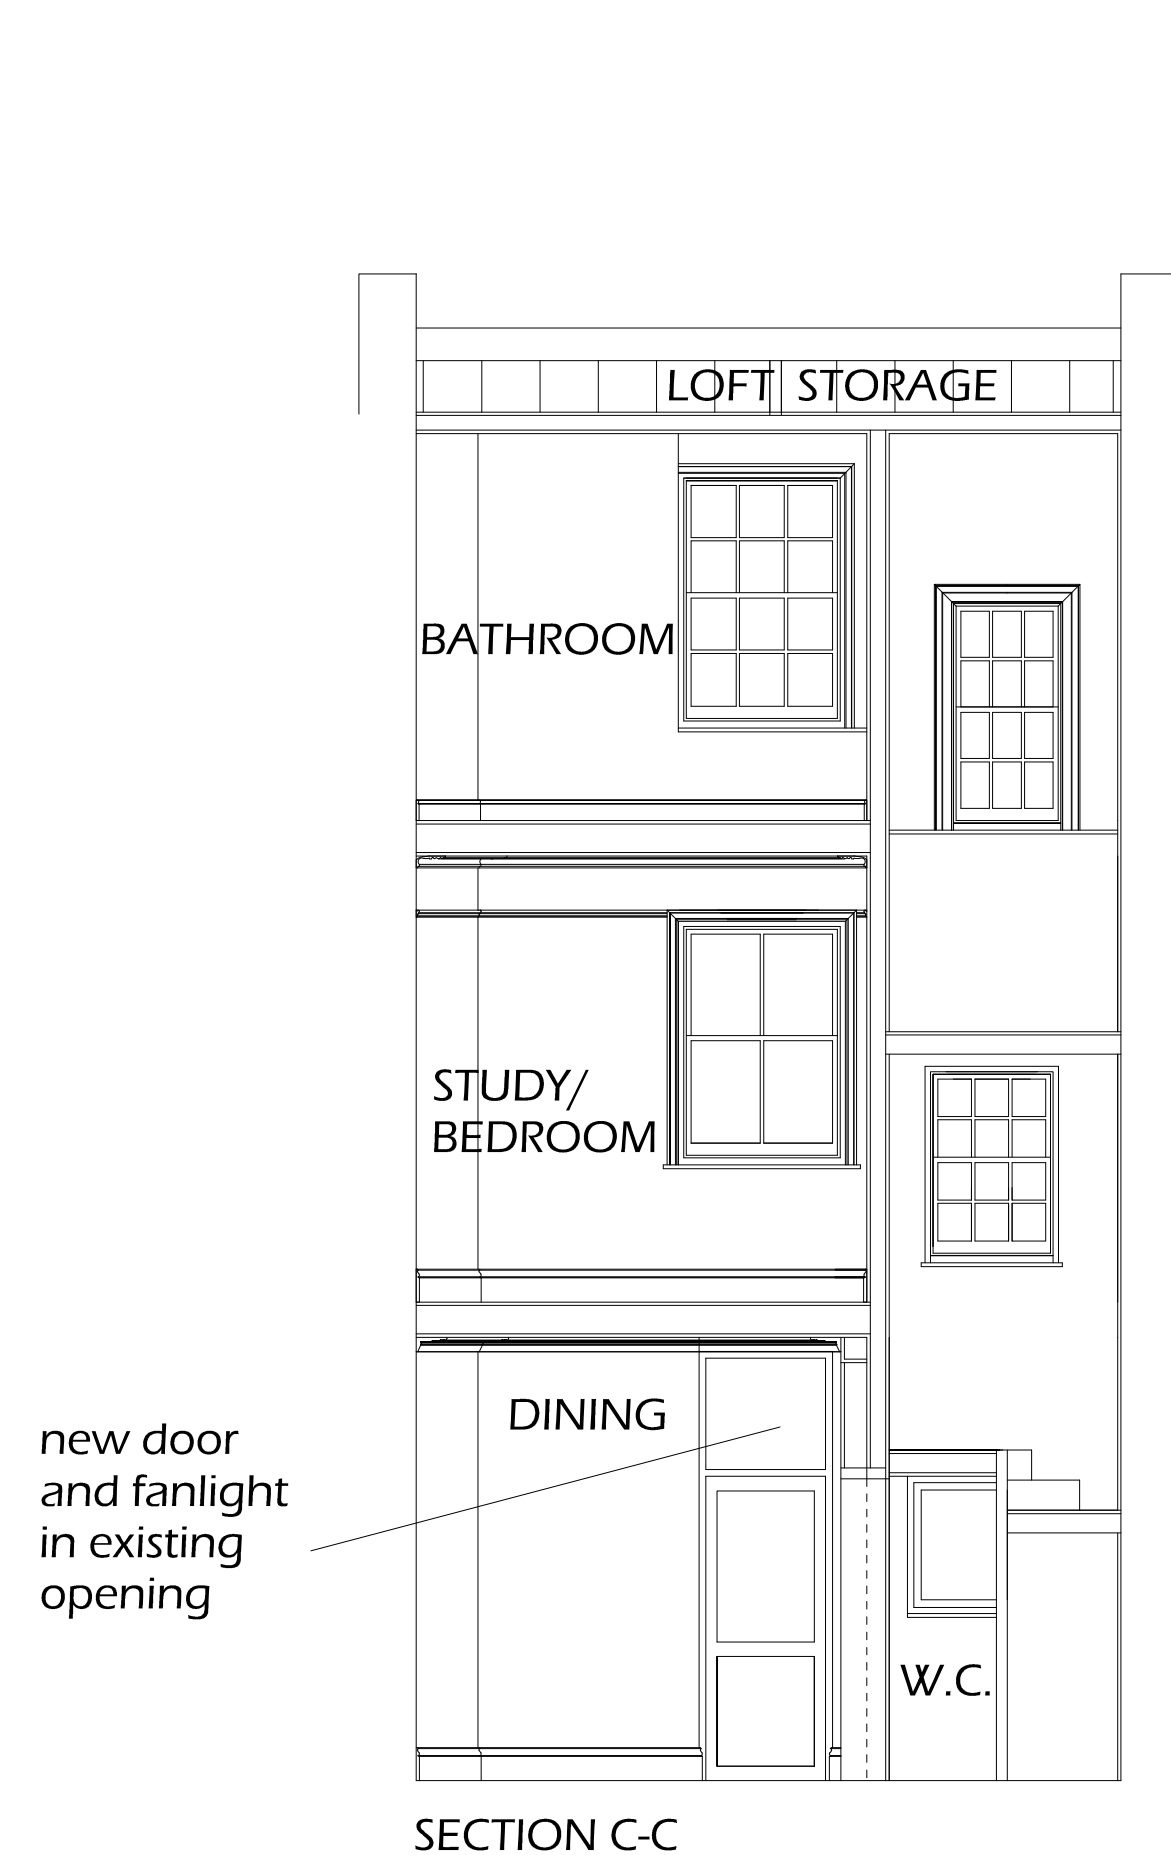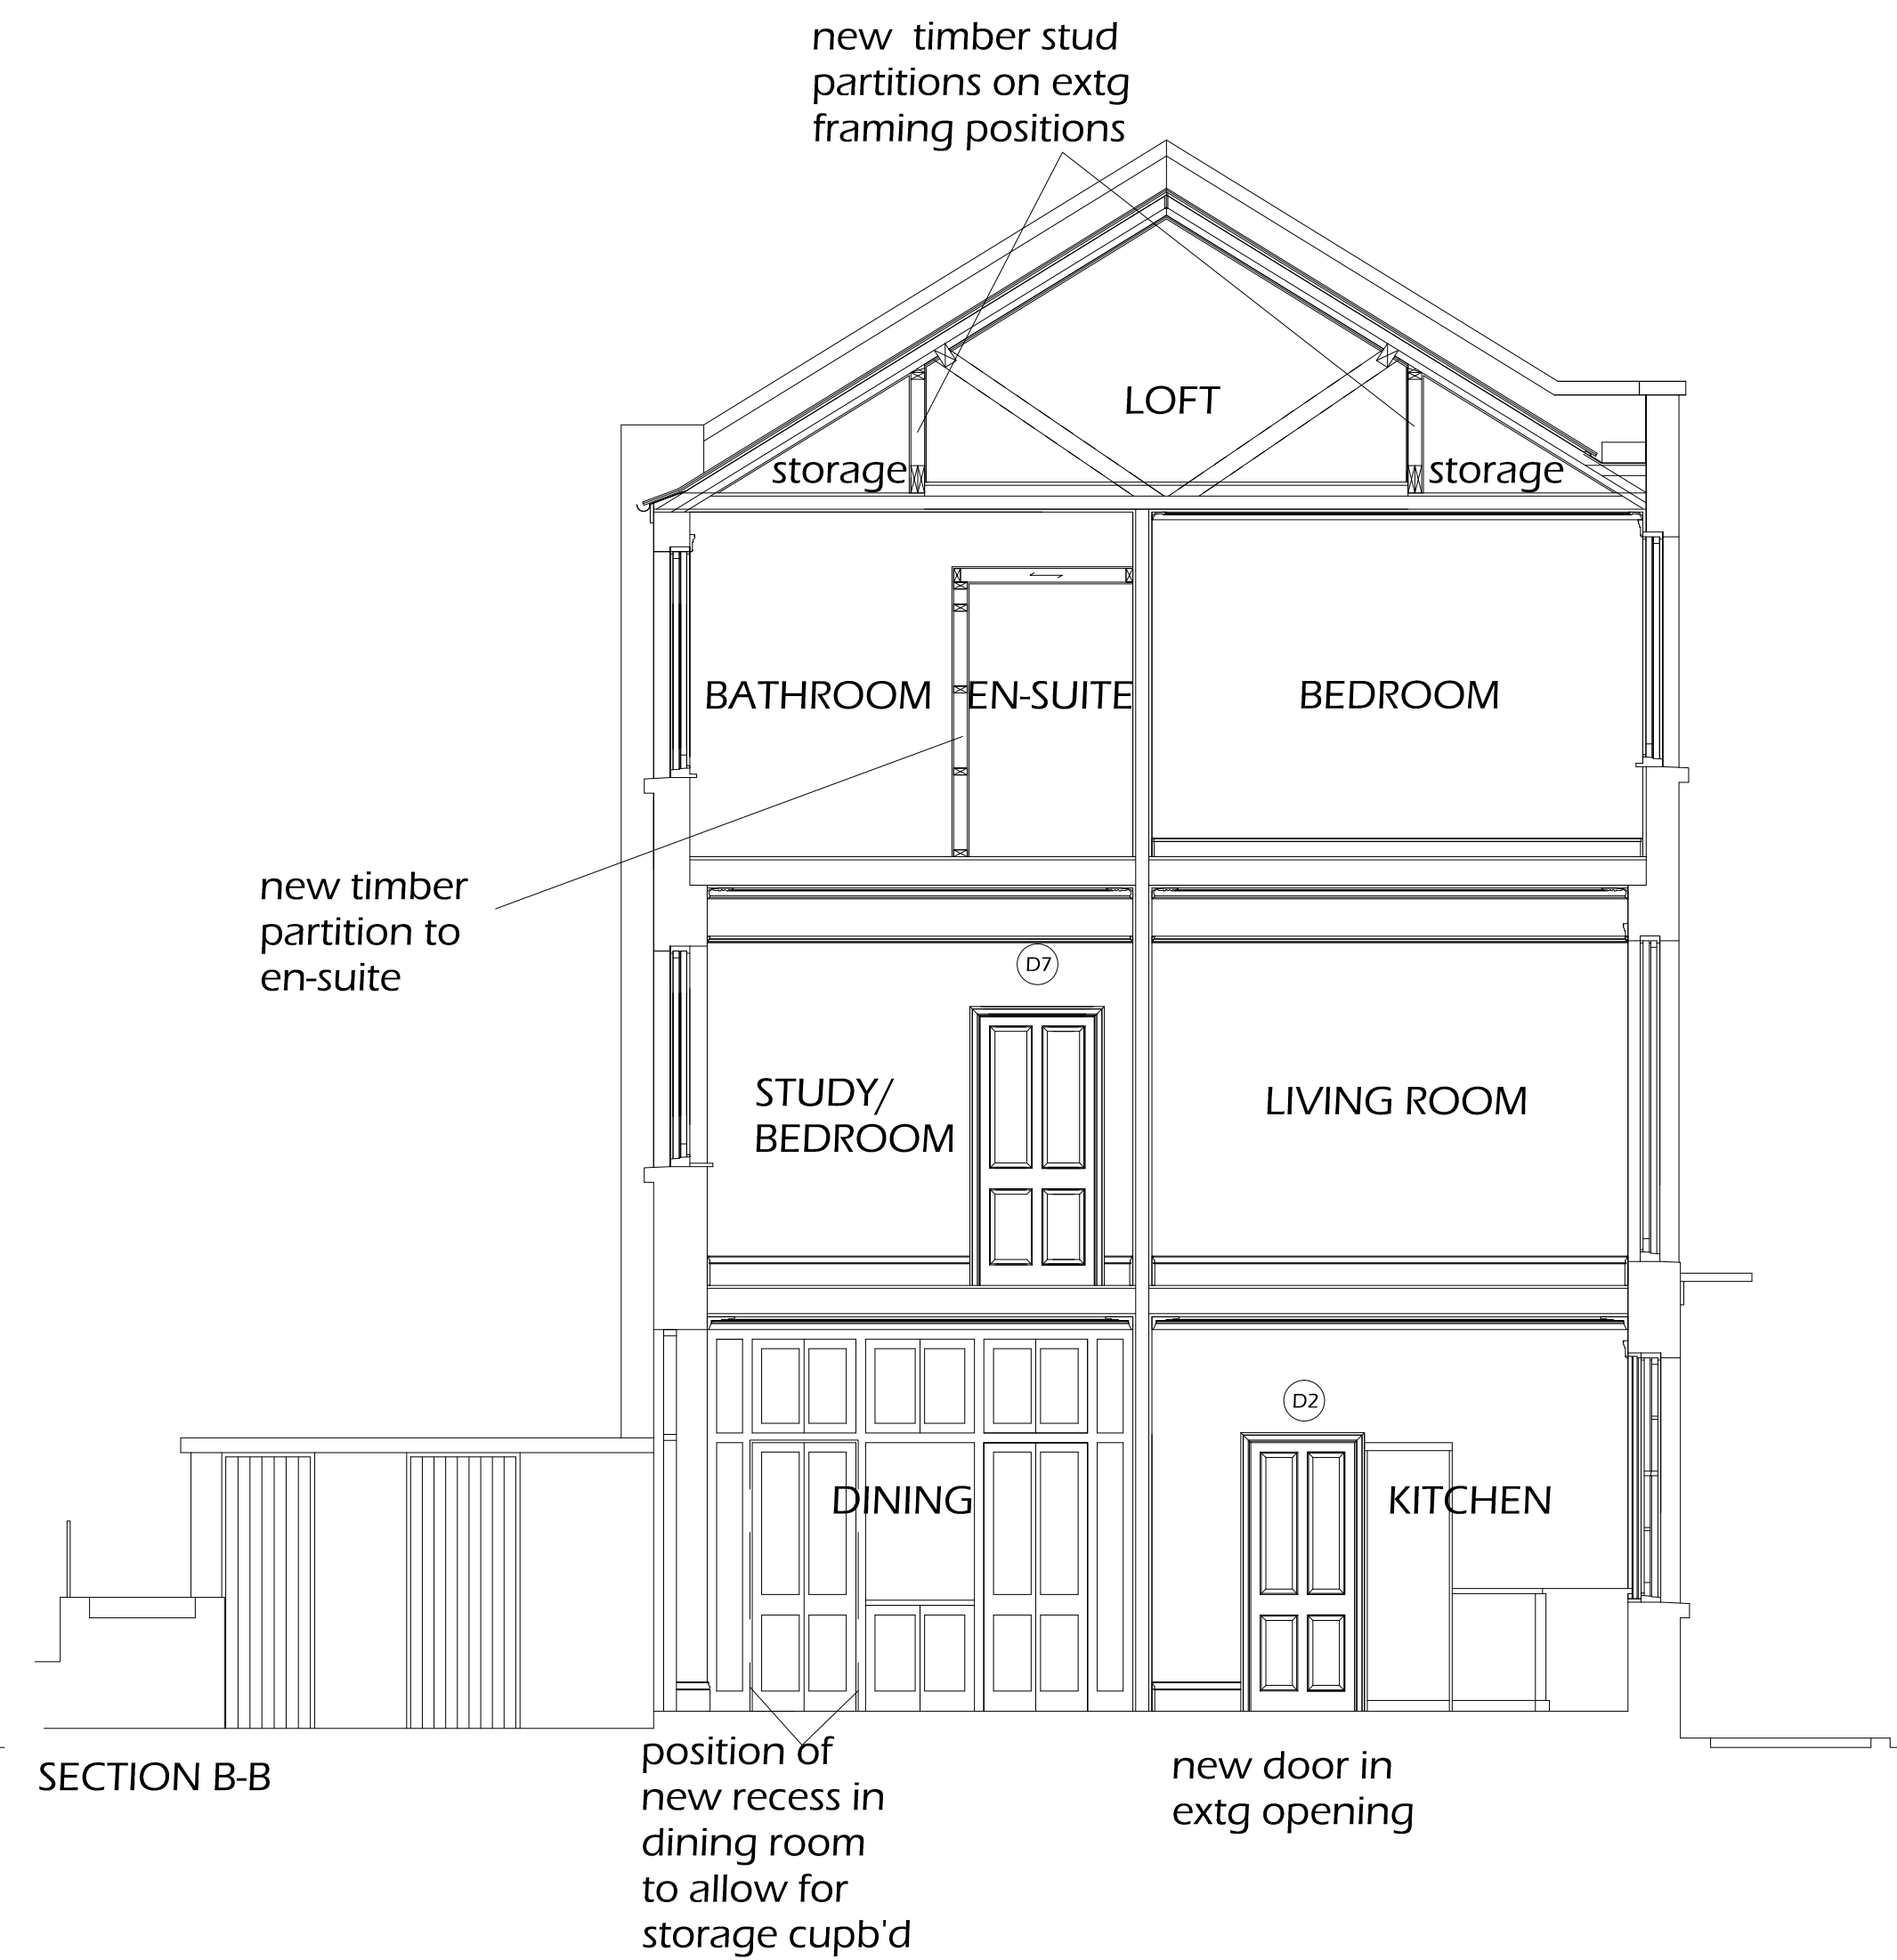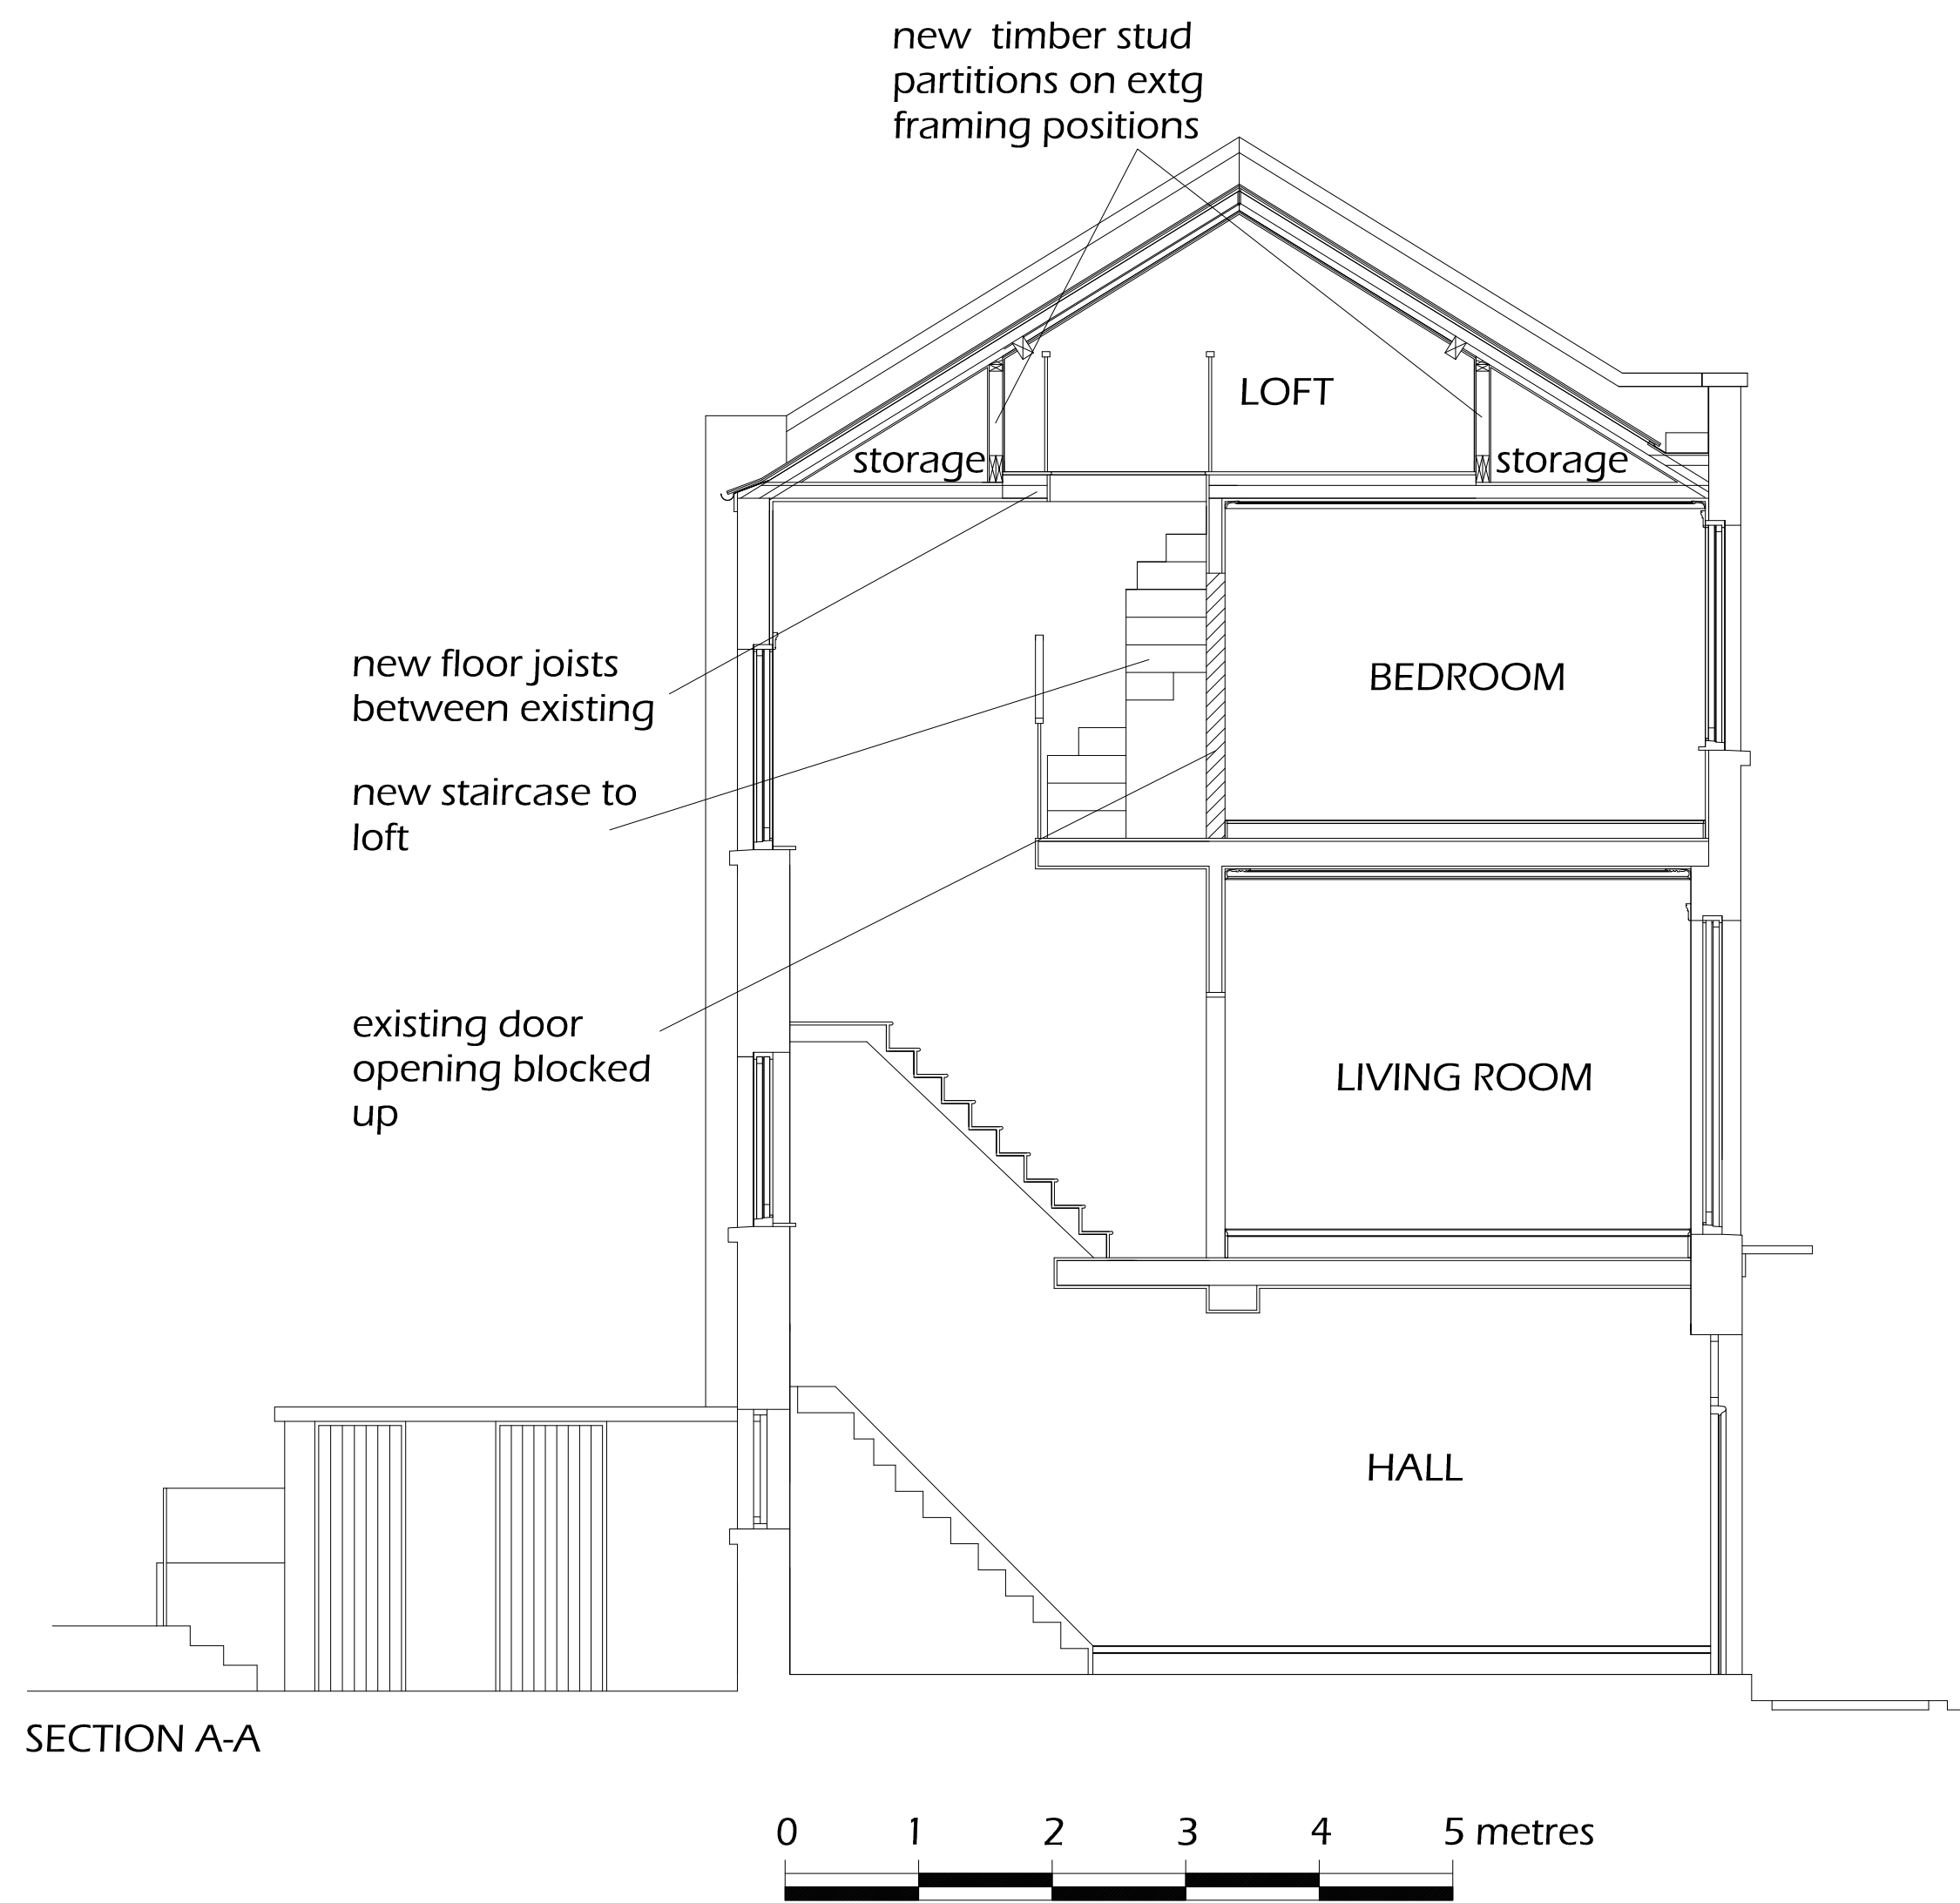

SMILEY JIM LIMITED  
5 UNDERWOOD RISE  
TUNBRIDGE WELLS  
KENT TN2 5RY


a	changes ref planning comments	12 June 21
REVISION	ITEM	DATE

Client  
MUNESH MAHTANI  
Site Address  
33 GOLDINGTON ST  
LONDON NW1 1UE

Drawing Title  
SECTIONS (1) AS PROPOSED



Date 06/03/2021	Scale 1:50 @ A1
Paul	Checked by: [ ] Checked on: 06/03/21

Job Number	Drawing Number
	MP 06Aa


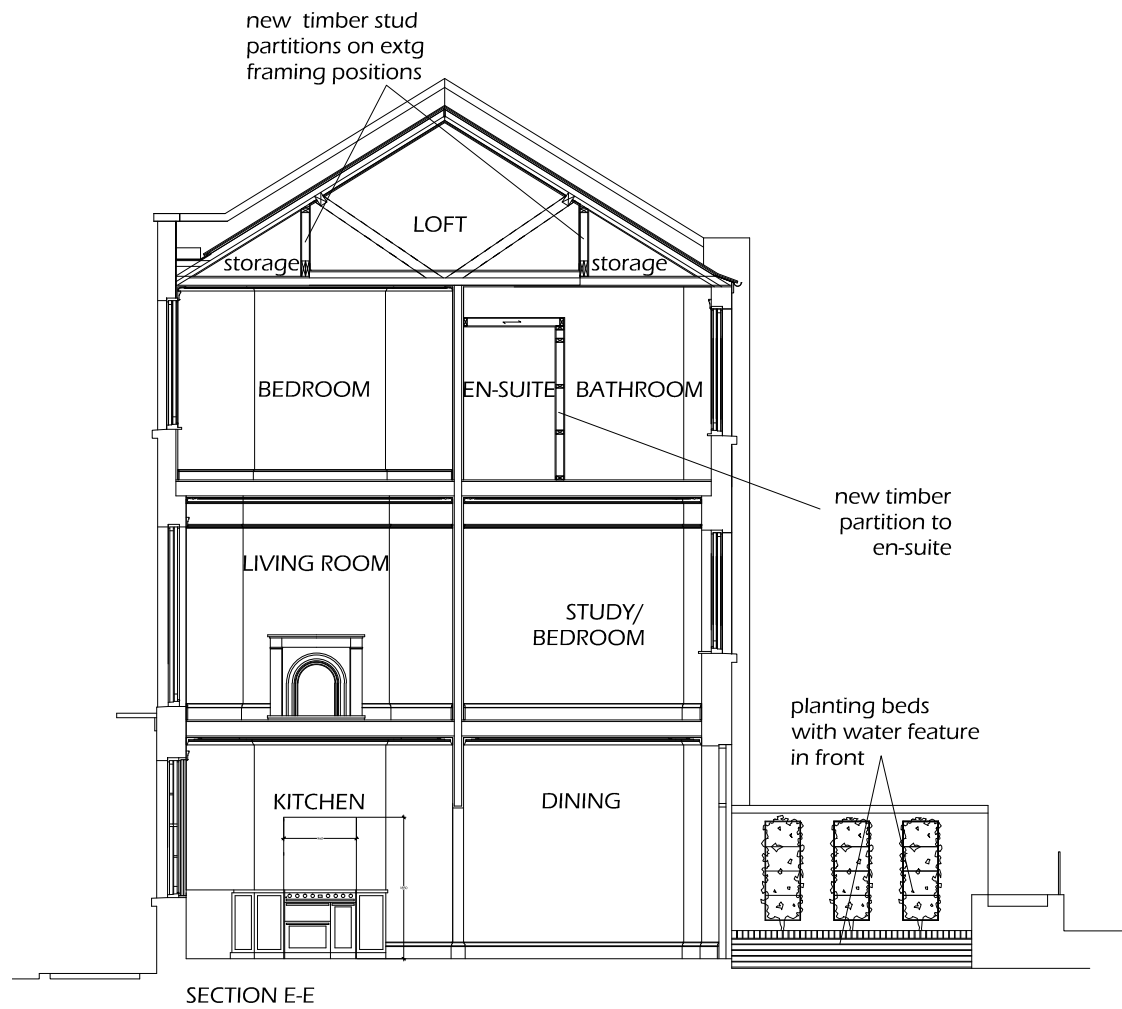


SECTION E-E

EN-SUITE SHOWER ROOM

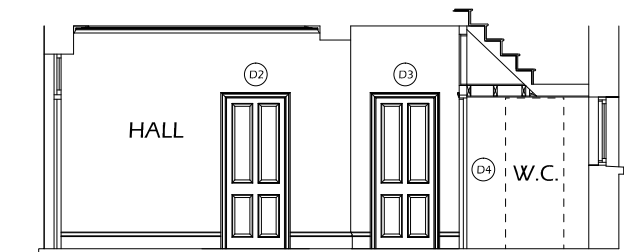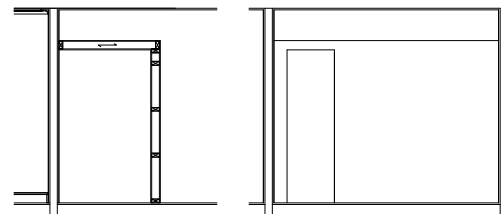

SECTION F-F

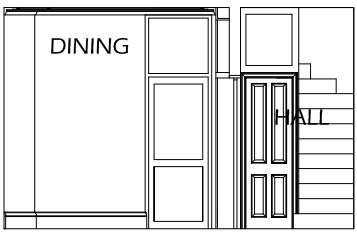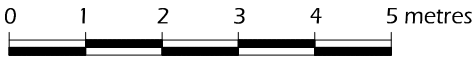


SECTION G-G

SMILEY JIM LIMITED 5 UNDERWOOD RISE TUNBRIDGE WELLS KENT TN2 5RY		
a	E-E updated	14/06
a	changes ref planning comments	12 June 21
REVISION	ITEM	DATE
Client MUNESH MAHTANI		
Site Address 33 GOLDINGTON ST LONDON NW1 1UE		
Drawing Title PROPOSED SECTIONS (2)		
Date 06/03/2021	Scale 1:50 @ A1	
Paul	Checked by 06/03/21	Checked on
Job Number	Drawing Number MP 06Bb	




GROUND FLOOR

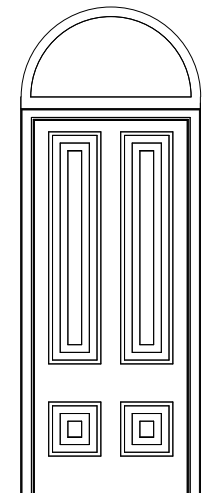


D1

EXISTING DOOR  
NO CHANGE

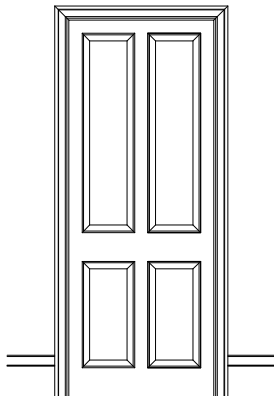


D2

NEW DOOR  
TYPE A

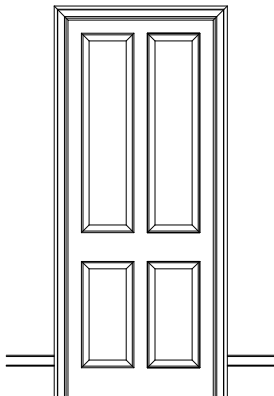


D3

EXISTING DOOR  
NO CHANGE

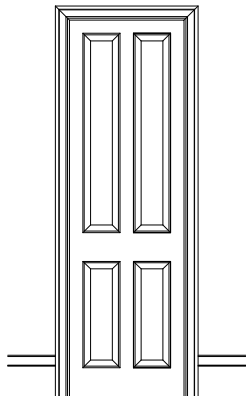


D4

EXISTING DOOR  
NO CHANGE

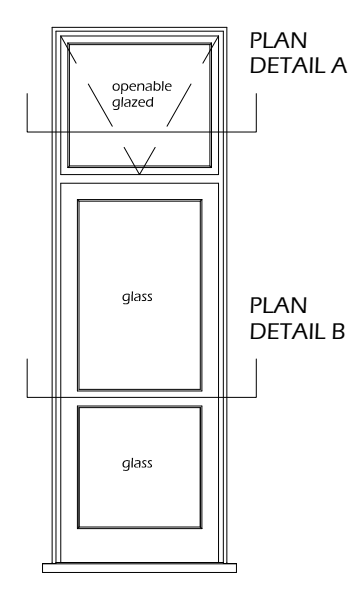


D5

NEW DOOR  
TYPE B

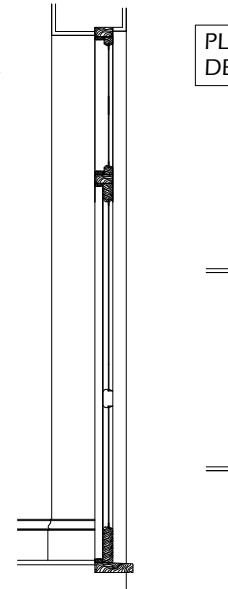


SECTION DETAIL

PLAN AND SECTION  
DETAILS FOR D5

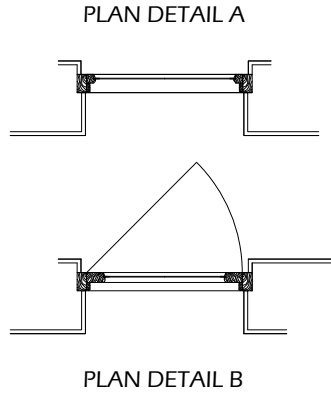


FIRST FLOOR

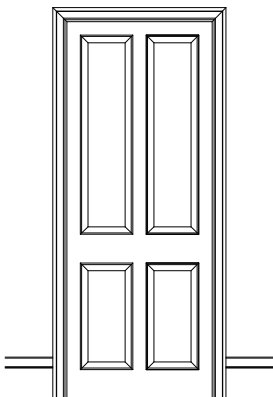


D6

NEW DOOR  
TYPE A

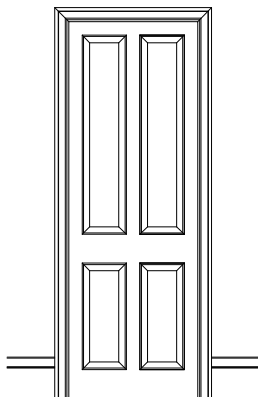


D7

NEW DOOR  
TYPE A

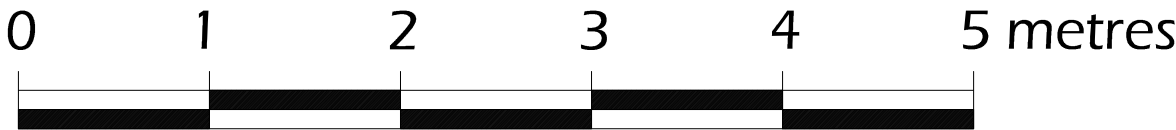


SECOND FLOOR

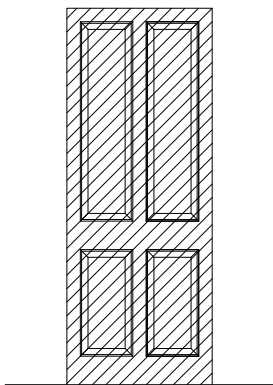


D8

EXISTING DOOR  
PLASTERED OVER  
BOTH SIDES

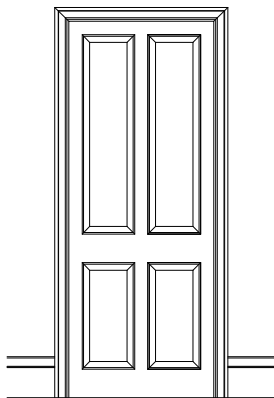


D9

NEW DOOR  
TYPE A

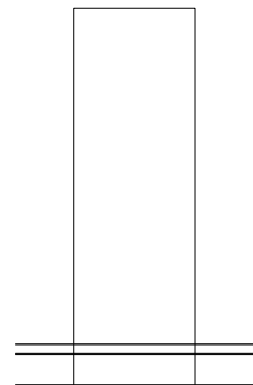

D10

new flush/  
secret door

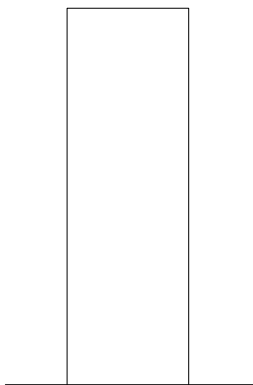

D11

new flush/  
secret door

SMILEY JIM LIMITED  
5 UNDERWOOD RISE  
TUNBRIDGE WELLS  
KENT TN2 5RY


a	changes ref planning comments	12 June 21
REVISION	ITEM	DATE

Client  
MUNESH MAHTANI  
Site Address  
33 GOLDINGTON ST  
LONDON NW1 1UE

Drawing Title  
DETAILS - DOOR SCHEDULE

Date 06/03/2021	Scale 1:20 @ A1
Paul	Checked by/Checked on 06/03/21


Job Number	Drawing Number
	MP 07a

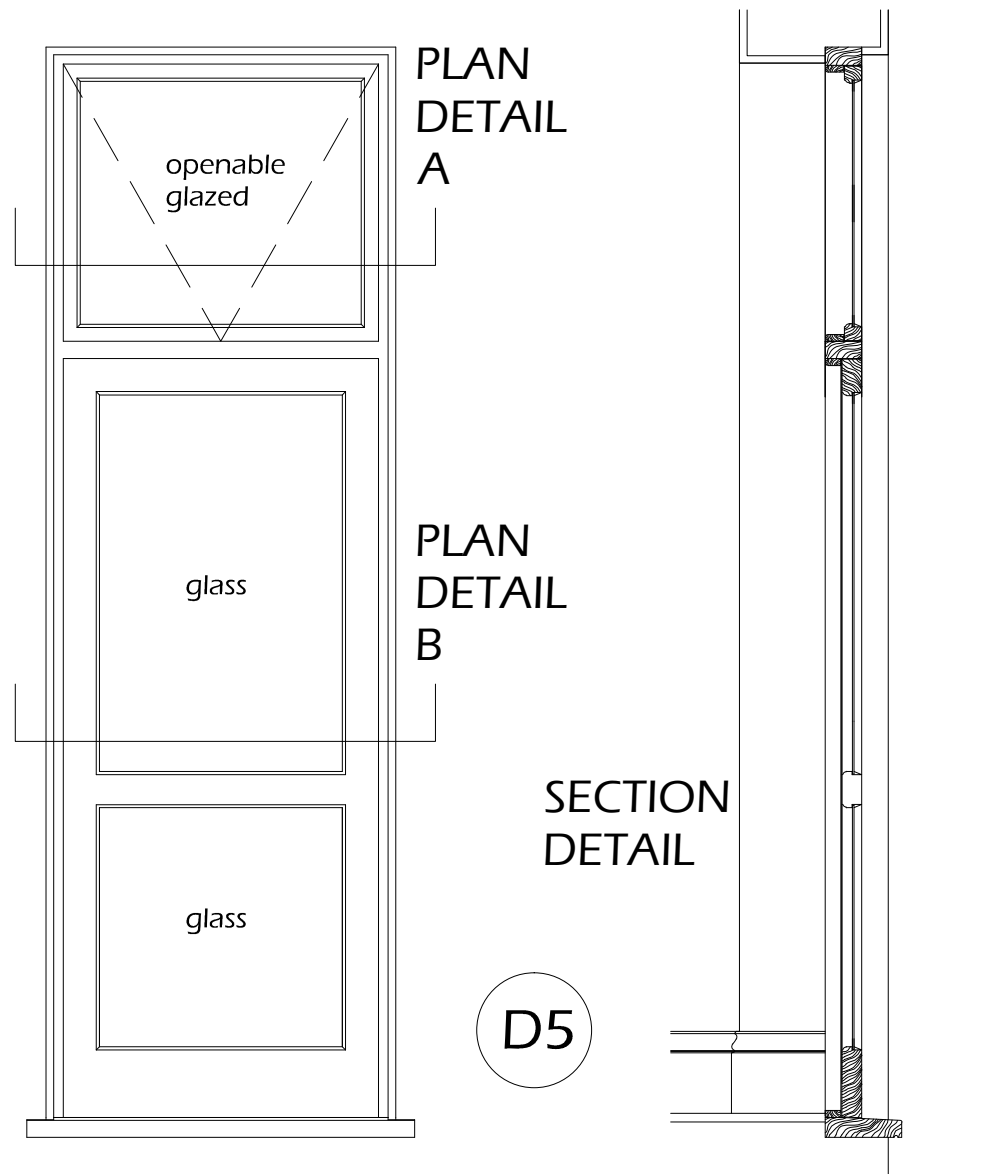


ELEVATION



PLAN  
DETAIL  
A

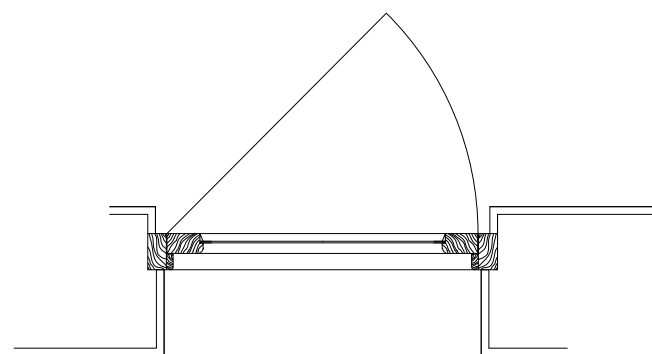

PLAN  
DETAIL  
B

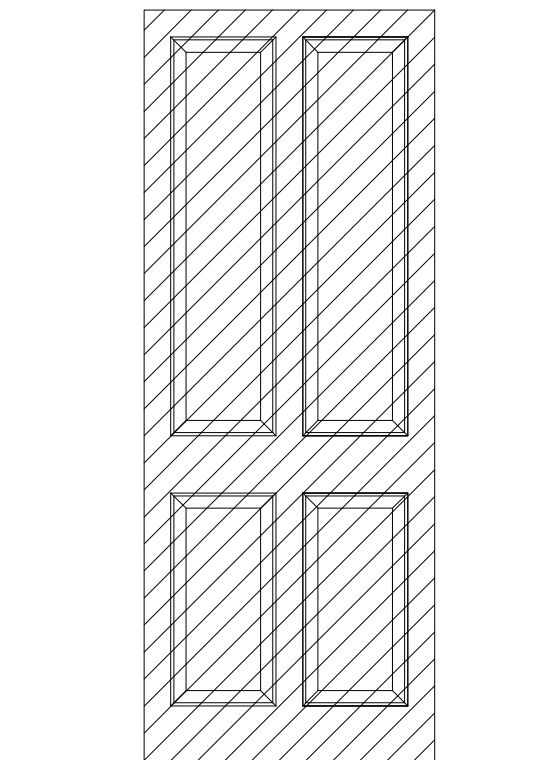


ELEVATION

D8

EXISTING DOOR  
PLASTERED OVER  
BOTH SIDES



PLAN DETAIL

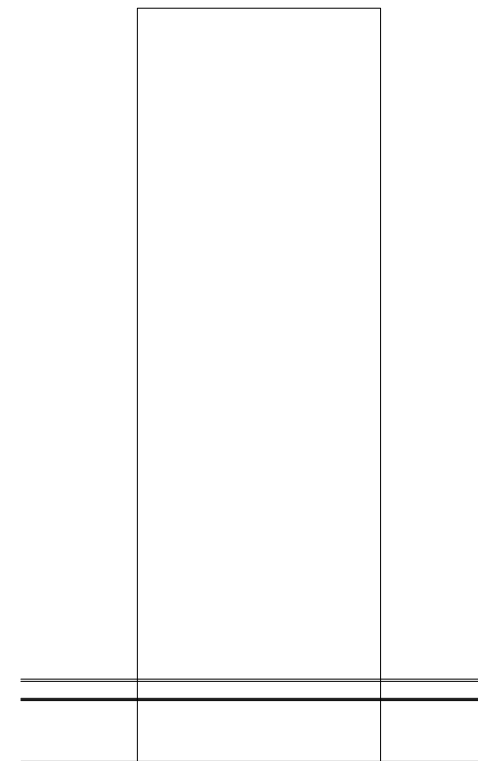


ELEVATION

D10




PLAN DETAIL

 


ELEVATION

D11

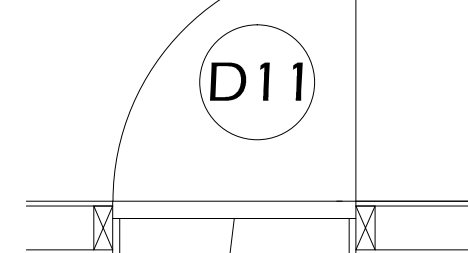

new flush/  
secret door

0 1 metre

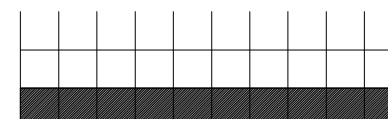

SMILEY JIM LIMITED  
5 UNDERWOOD RISE  
TUNBRIDGE WELLS  
KENT TN2 5RY


REVISION	ITEM	DATE
a	changes ref planning comments	12 June 21

Client  
**MUNESH MAHTANI**  
Site Address  
33 GOLDINGTON ST  
LONDON NW1 1UE

Drawing Title  
**DETAILS AS PROPOSED**

Date 06/03/2021	Scale 1:10 @ A1
Paul	Checked by/Checked on 06/03/21

Job Number	Drawing Number
	MP 08a

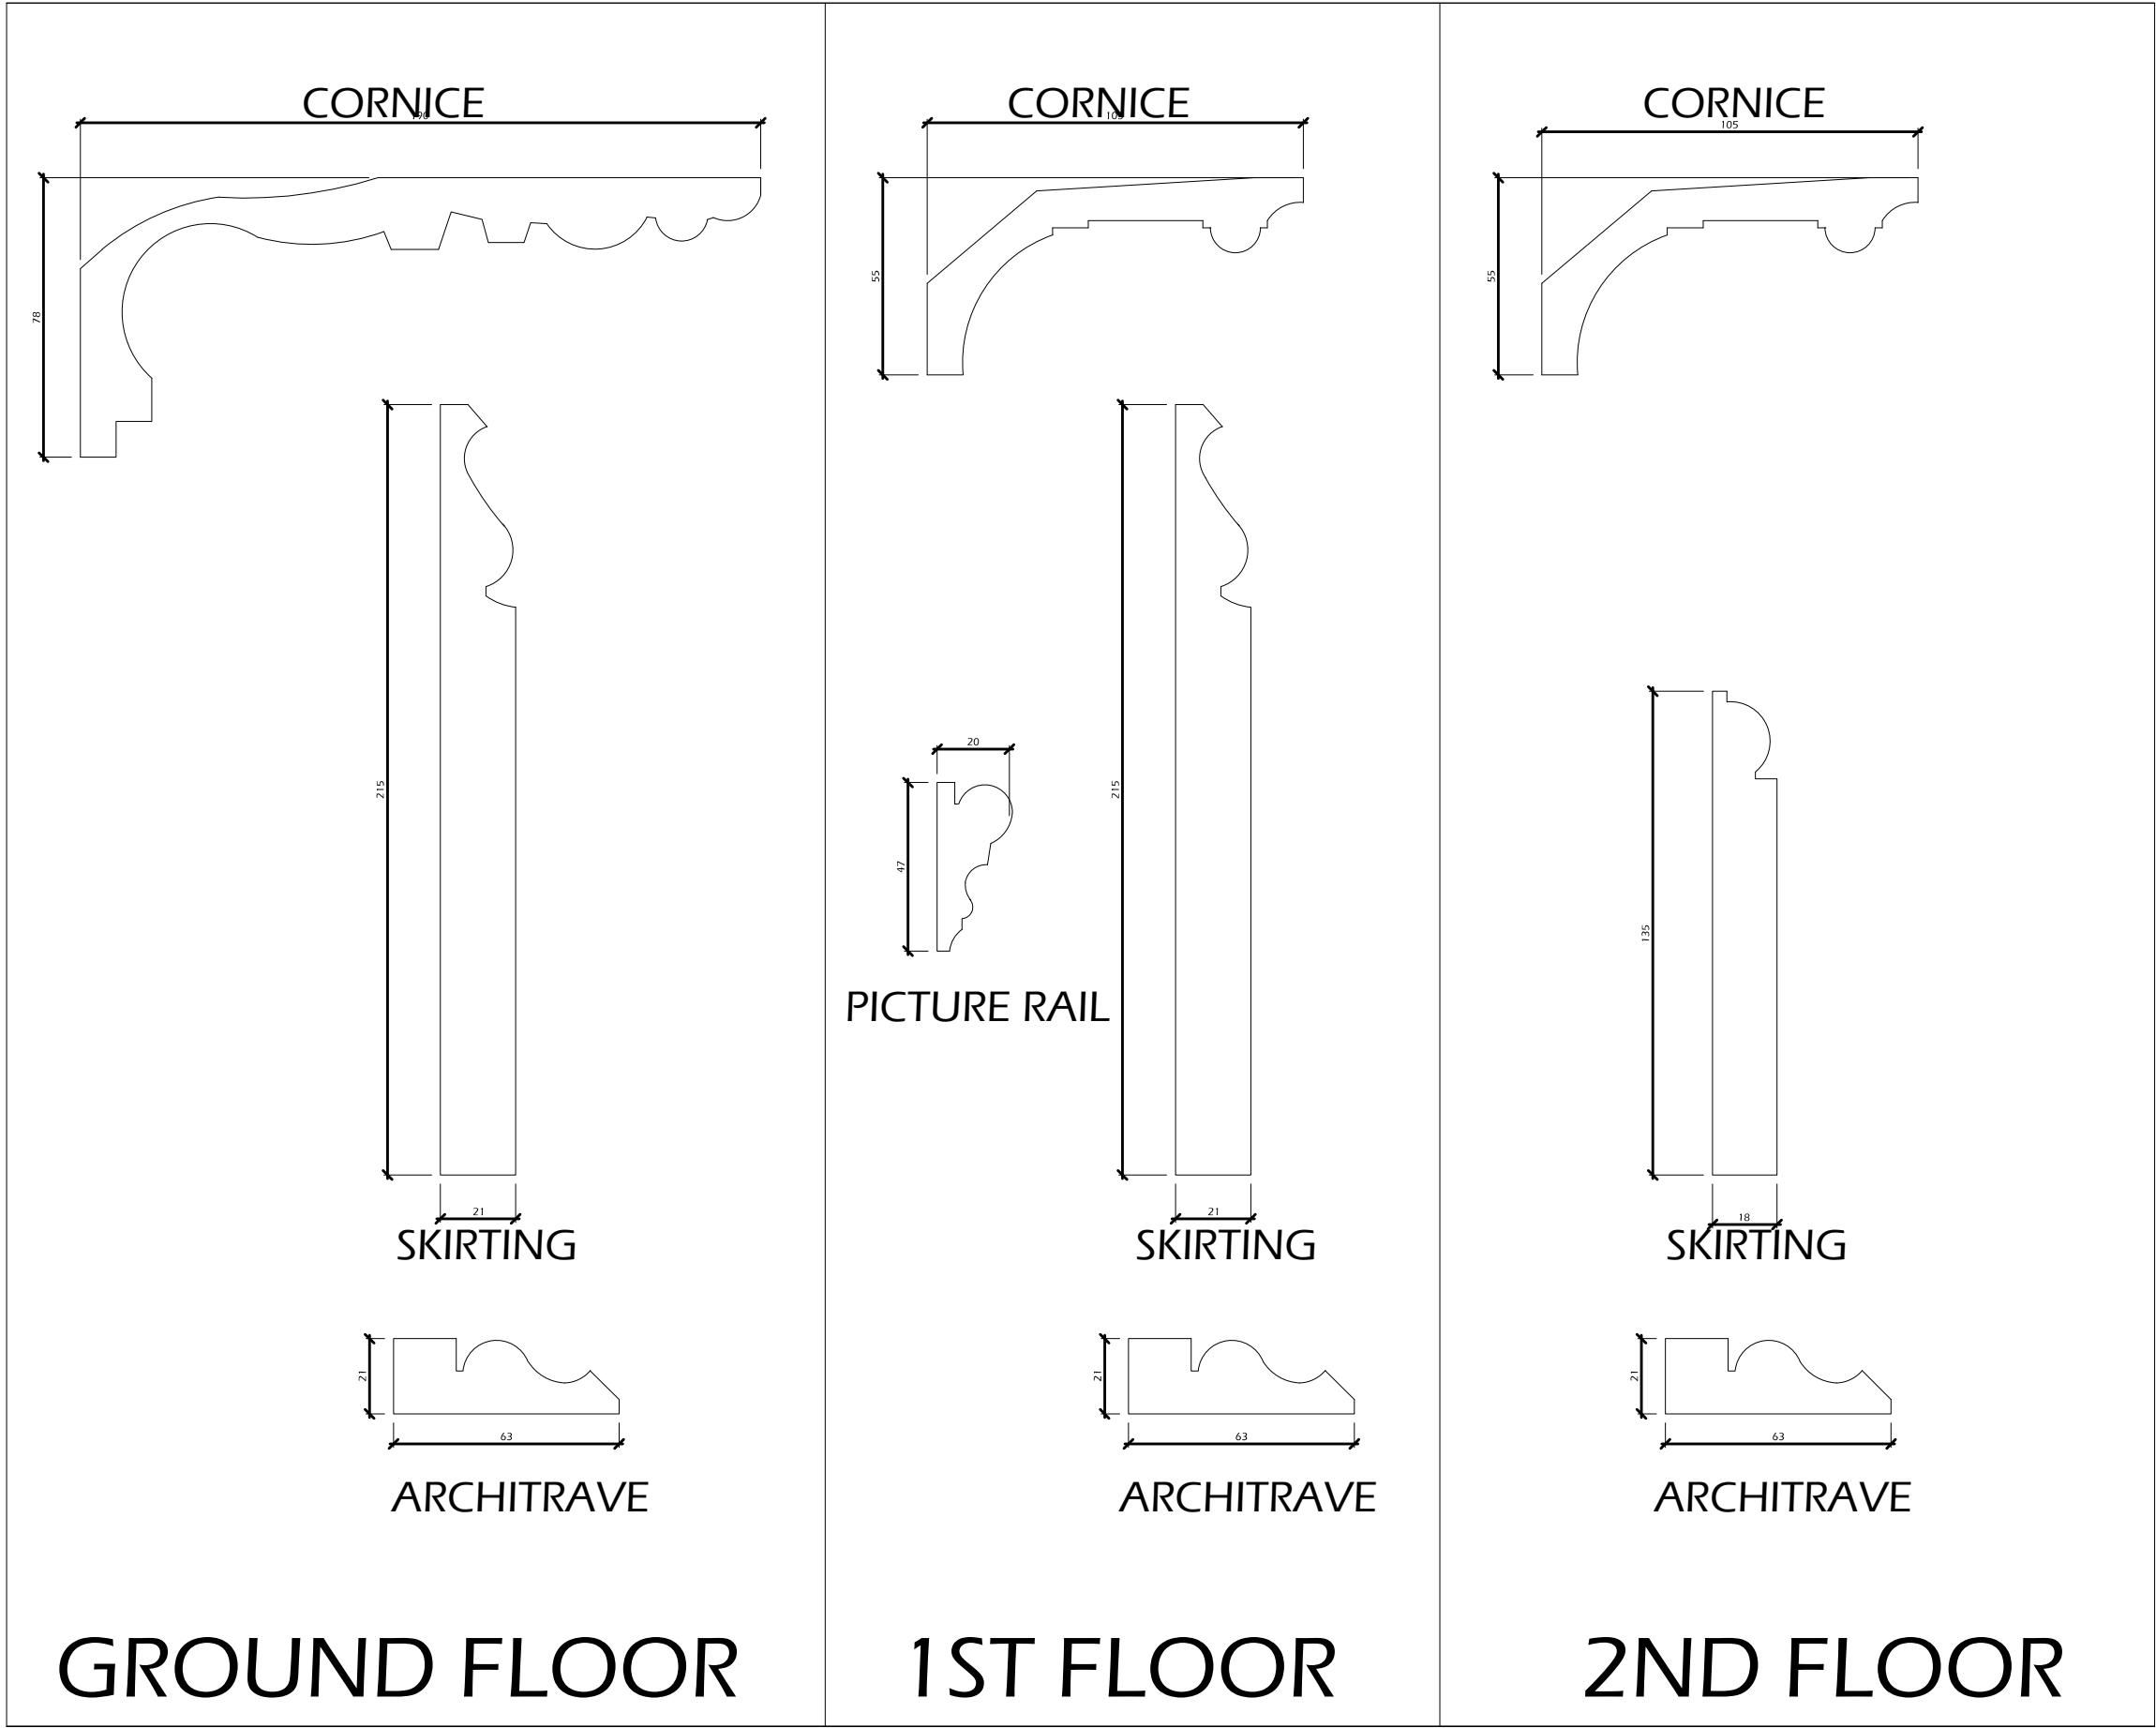

SMILEY JIM LIMITED  
5 UNDERWOOD RISE  
TUNBRIDGE WELLS  
KENT TN2 5RY


REVISION	ITEM	DATE

Client  
MUNESH MAHTANI  
Site Address  
33 GOLDINGTON ST  
LONDON NW1 1UE

Drawing Title  
DETAILS AS PROPOSED

Date 06/03/2021	Scale 1:1 @ A1
Paul	Checked by 06/03/21

Job Number	Drawing Number
	MP 10

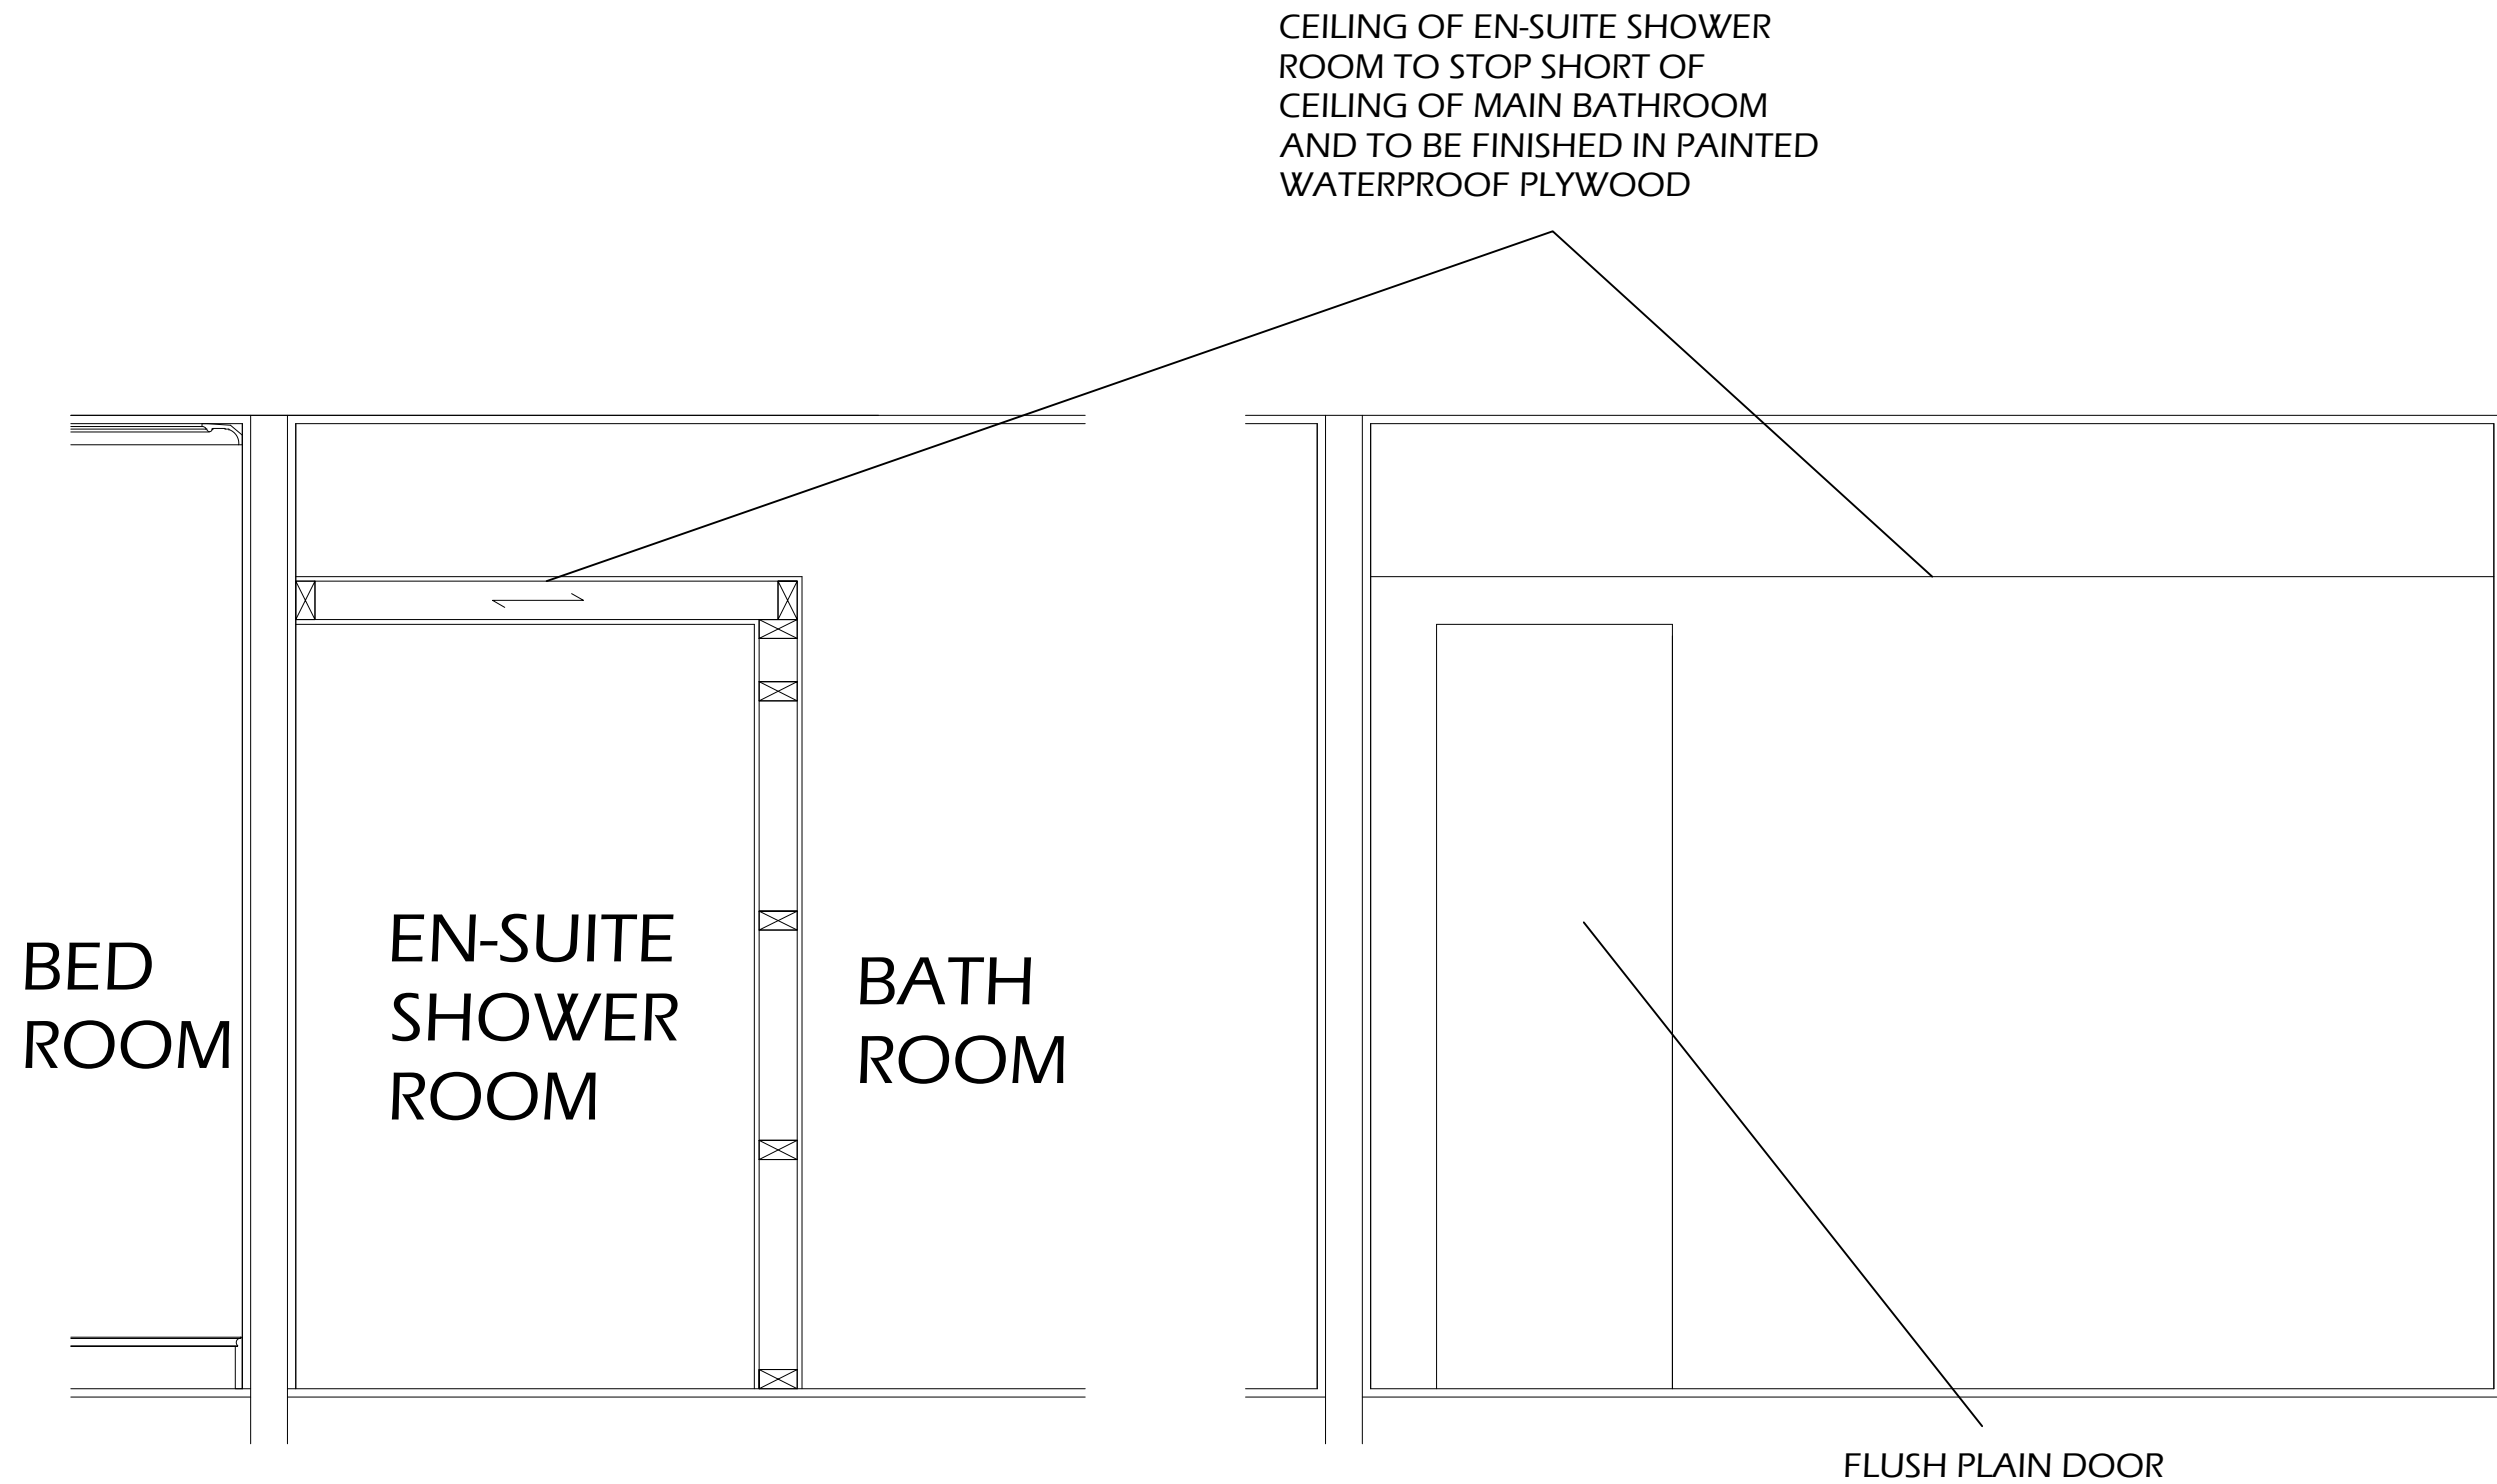

SECTION DETAIL  
1:10 SCALE

ELEVATION DETAIL FROM BATHROOM  
1:10 SCALE

SMILEY JIM LIMITED  
5 UNDERWOOD RISE  
TUNBRIDGE WELLS  
KENT TN2 5RY

REVISION	ITEM	DATE

Client  
MUNESH MAHTANI

Site Address  
33 GOLDINGTON ST  
LONDON NW1 1UE

Drawing Title  
DETAILS EN-SUITE  
BATHROOM

Date 06/03/2021	Scale 1:10 @ A1
Paul	Checked by: Checked on: 06/03/21

Job Number	Drawing Number
	MP 12