

**EXISTING ROOF PLAN**  
SCALE 1:50 @ A3

REVISION	DATE	REVISION NOTE	BY
P02	16/06/2021	Draft Issue to Contractor.	MT
P01	01/09/2020	Issued for Pre-Planning Advice	KOS

NOTES

CLIENT

PROJECT ADDRESS  
10 Regents Park Road, London

PROJECT

CommunalAreas & Roof

PROJECT # J1168-01 DWG STATUS PLANNING  
 DWG DATE 29/10/2019 CAD FILE NAME J1168-01 Existing Communal Areas & Roof.dwg  
 ORIGINAL SHEET SIZE ISO A3 SCALE @ A1 1:50  
 DRAWN BY MT/KOS CHECKED BY PMJ/NB

**BRIDGES ASSOCIATES**


53 Rawston St, London EC1V 7NQ  
 Telephone: 020 7837 1008  
 www.bridgesassociates.co.uk

DRAWING

EXISTING ROOF PLAN

DRAWING NUMBER  
J1168-01-BA-XX-XX-DR-A-0001  
 SUITABILITY  
S2 SUITABLE FOR INFORMATION

REVISION  
P02

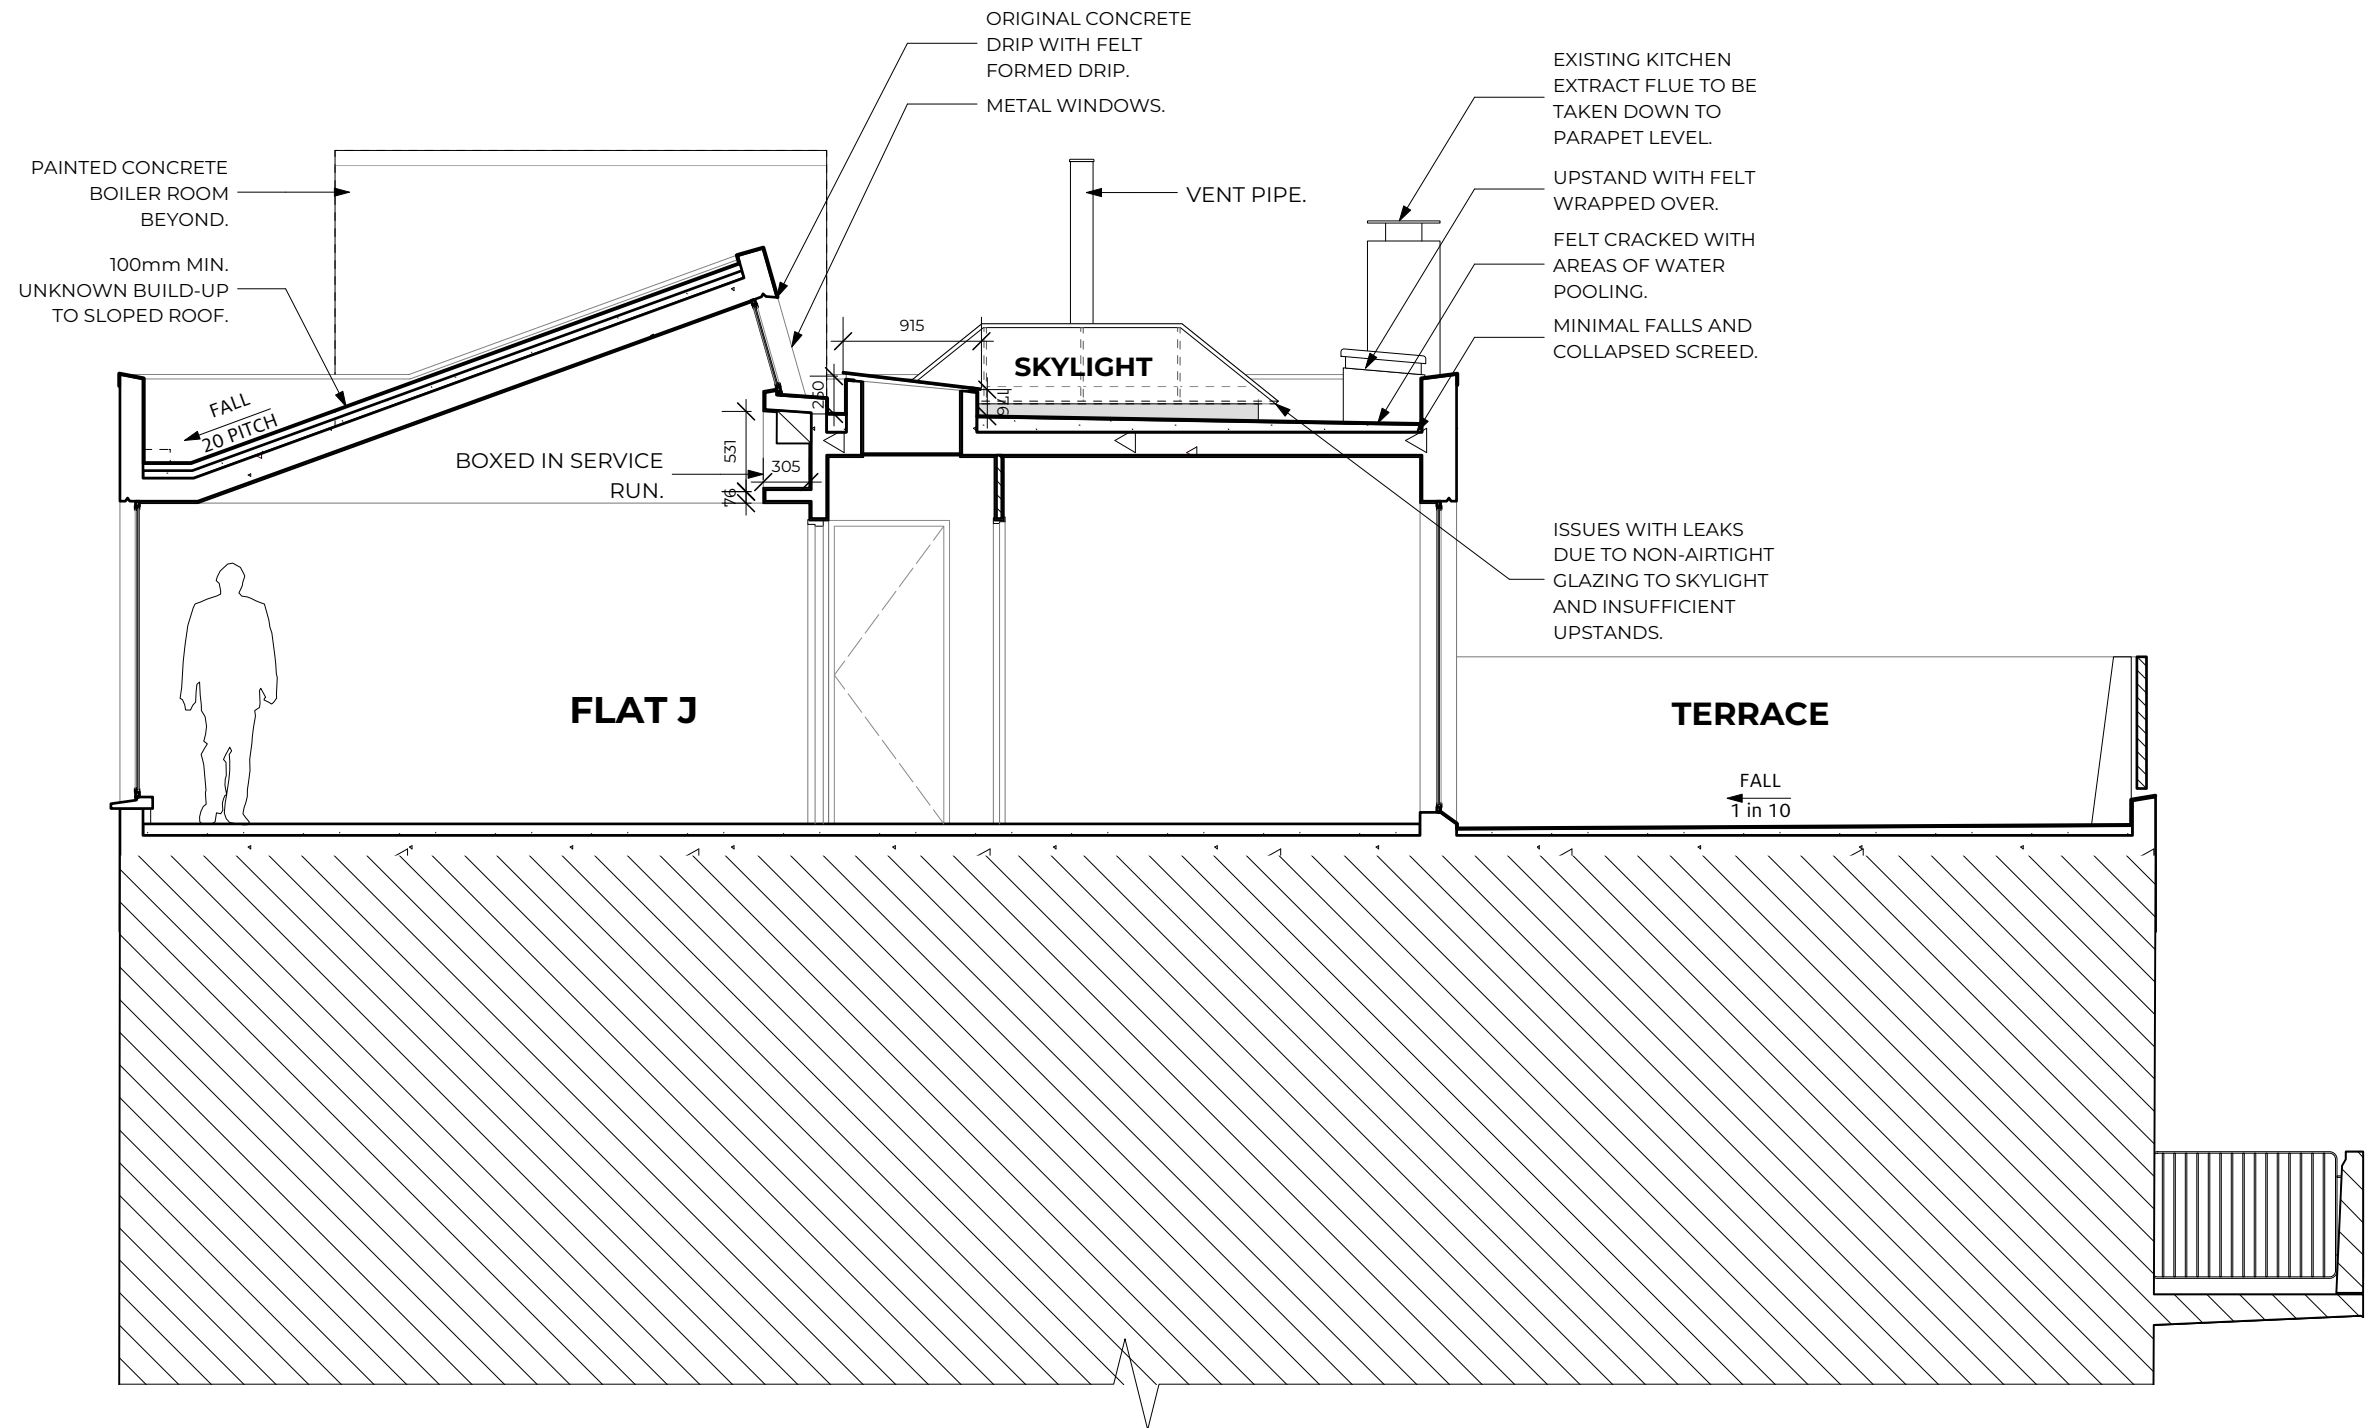

**EXISTING SECTION A-A**  
SCALE 1:50 @ A3



REVISION	DATE	REVISION NOTE	BY
P02	16/04/2021	Draft Issue to Contractor.	MT
P01	01/09/2020	Issued For Pre-Planning Advice	KOS

NOTES

CLIENT

PROJECT ADDRESS  
10 Regents Park Road, London

PROJECT  
CommunalAreas& Roof

PROJECT # J1168-01 DWG STATUS PLANNING  
DWG DATE 29/10/2019 CAD FILE NAME J1168-01 Existing Communal Areas & Roof.dwg  
ORIGINAL SHEET SIZE ISO A3 SCALE @ A1 1:25  
DRAWN BY MT CHECKED BY PMJ


**BRIDGES ASSOCIATES**

53 Rawstorne St, London EC1V 7NQ  
Telephone: 020 7837 1008  
www.bridgesassociates.co.uk


DRAWING  
EXISTING ROOF SECTION A-A

DRAWING NUMBER J1168-01-BA-XX-XX-DR-A-0002  
SUITABILITY  
S2 SUITABLE FOR INFORMATION

P02

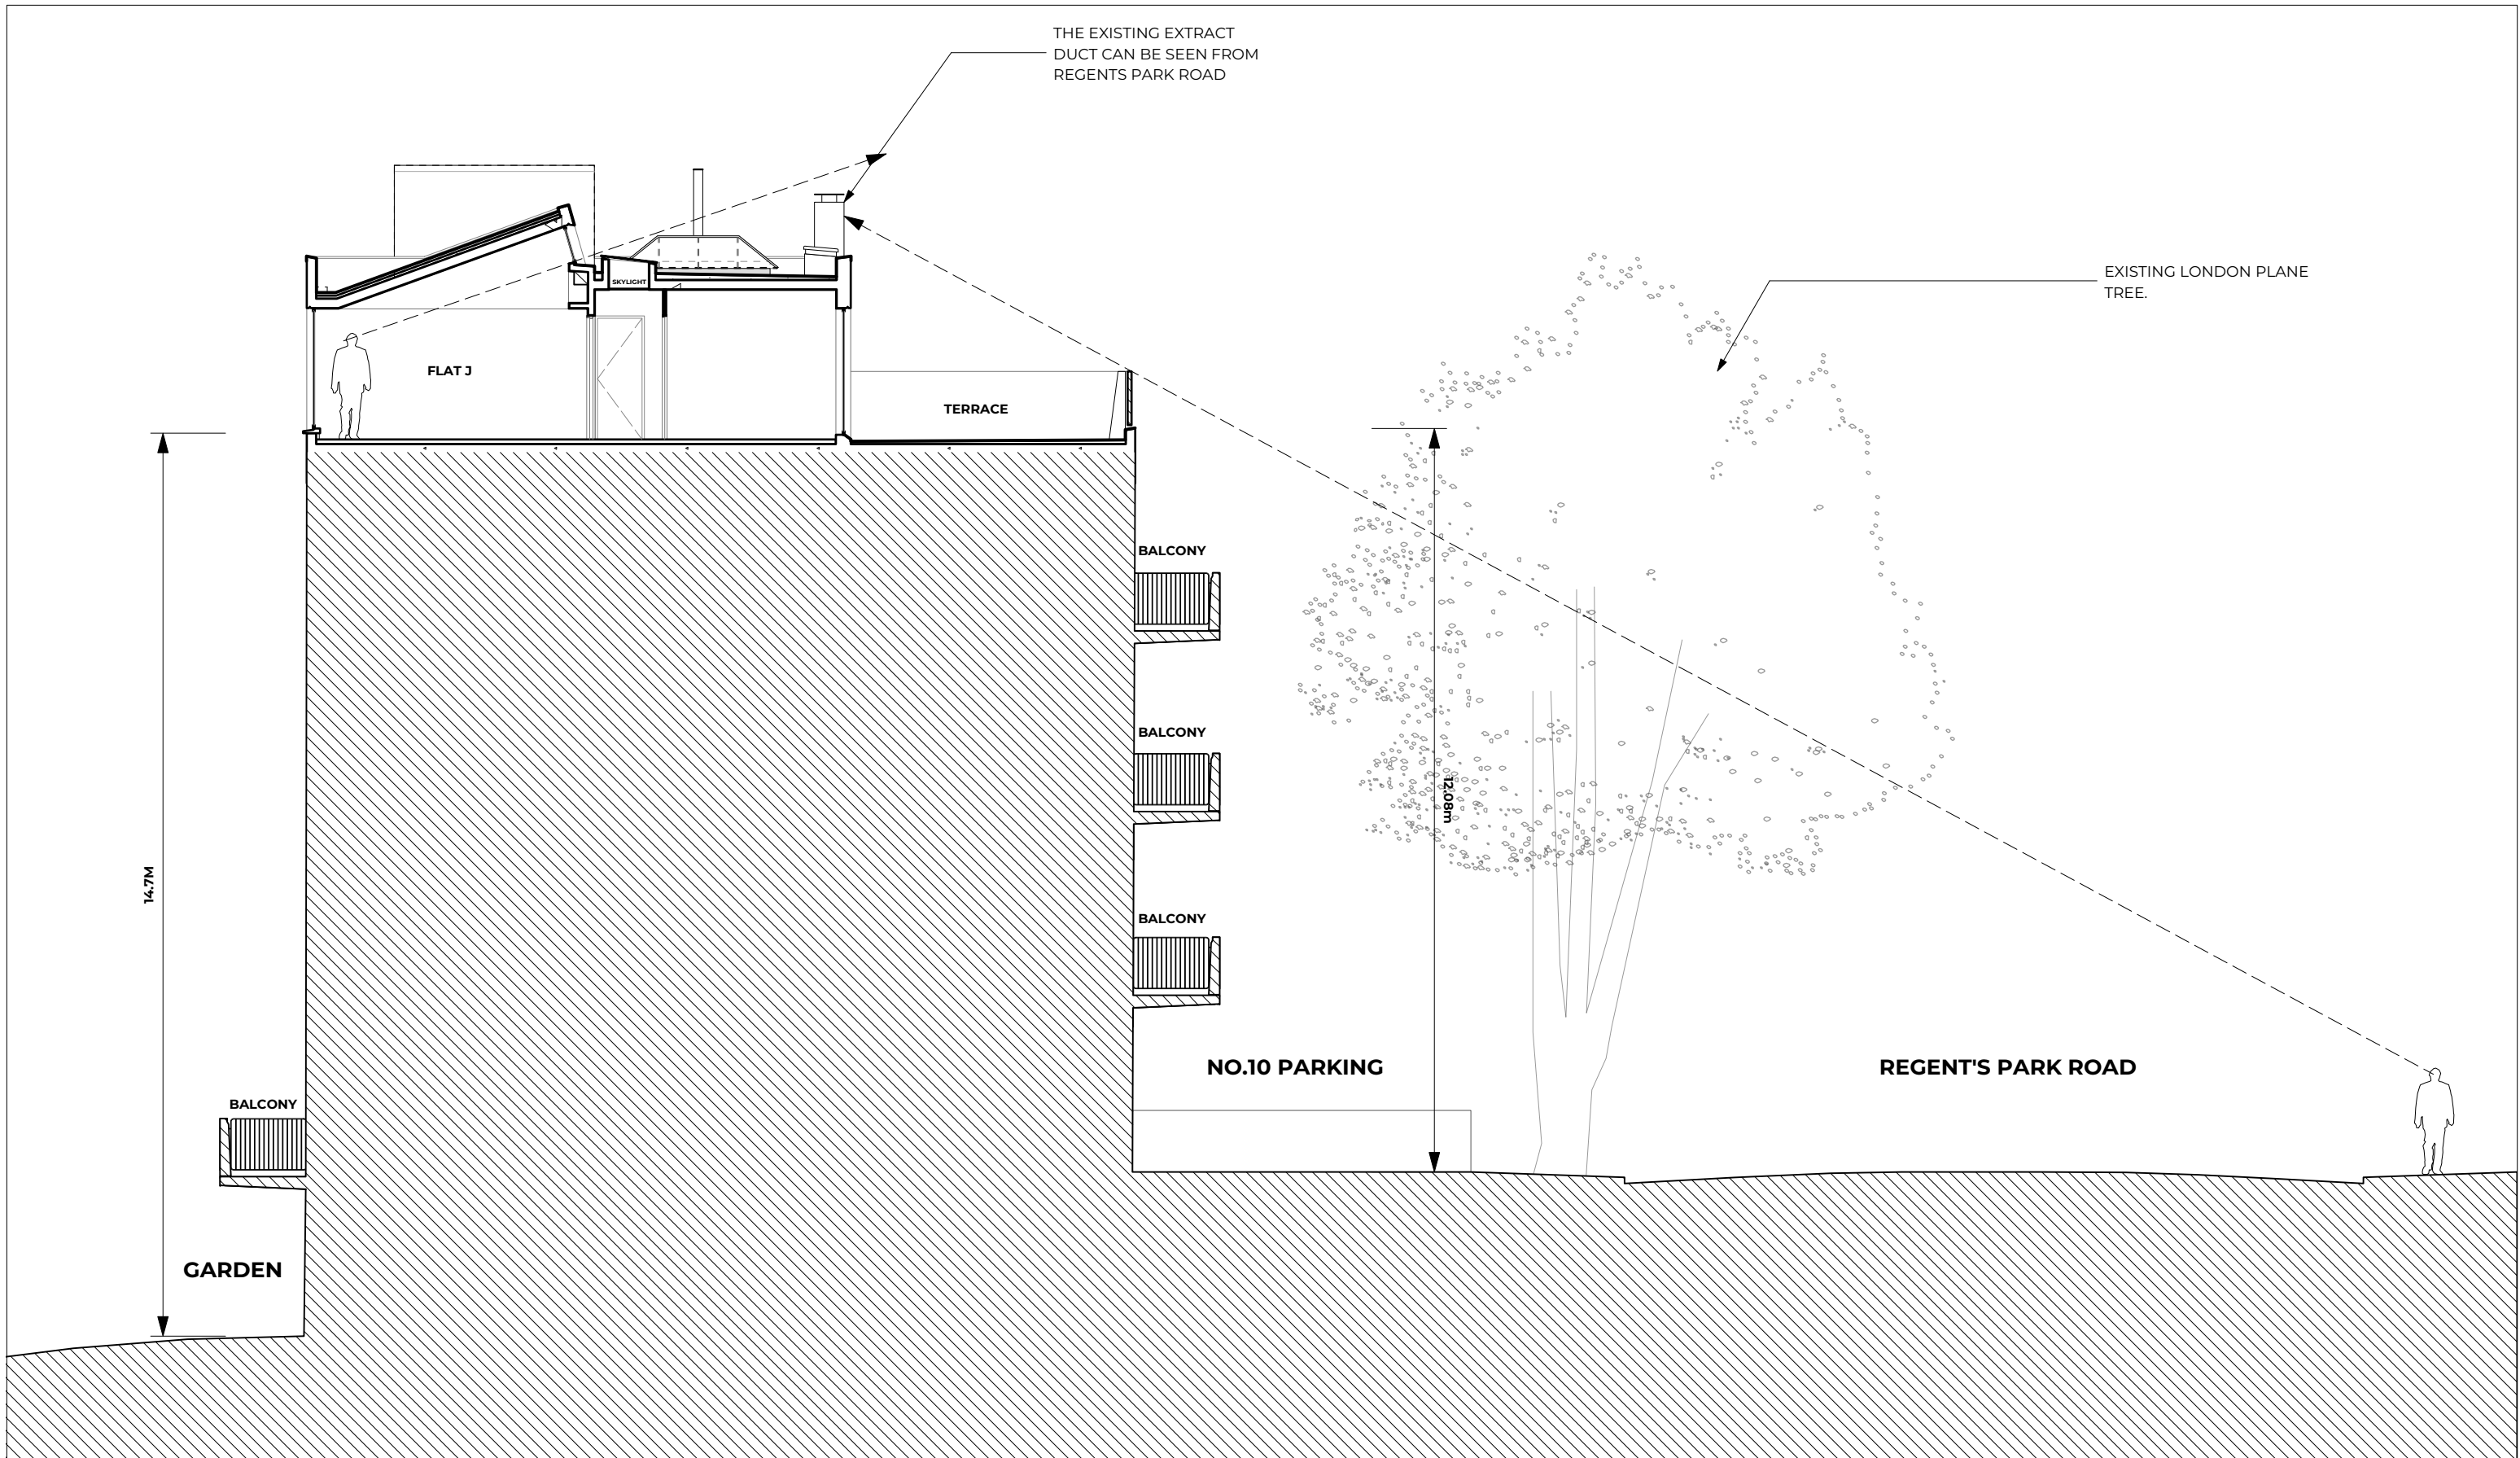

**EXISTING SITE SECTION**  
SCALE 1:100 @ A3

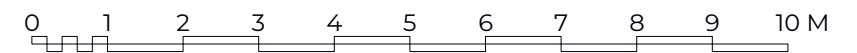

REVISION	DATE	REVISION NOTE	BY
P02	16/06/2021	Draft Issue to Contractor	MT
P01	01/09/2020	Issued For Pre-Planning Advice	KOS

NOTES

CLIENT

PROJECT ADDRESS  
10 Regents Park Road, London

PROJECT  
CommunalAreas& Roof

PROJECT # J1168-01 DWG STATUS PLANNING  
 DWG DATE 29/10/2019 CAD FILE NAME J1168-01 Existing Communal Areas & Roof.dwg  
 ORIGINAL SHEET SIZE ISO A3 SCALE @ A1 1:25  
 DRAWN BY KOS CHECKED BY NB


**BRIDGES ASSOCIATES**

53 Rawston St, London EC1V 7NQ  
 Telephone: 020 7837 1008  
[www.bridgesassociates.co.uk](http://www.bridgesassociates.co.uk)

DRAWING  
EXISTING SITE SECTION

DRAWING NUMBER  
J1168-01-BA-XX-XX-DR-A-0003  
 SUITABILITY  
S2 SUITABLE FOR INFORMATION

P02

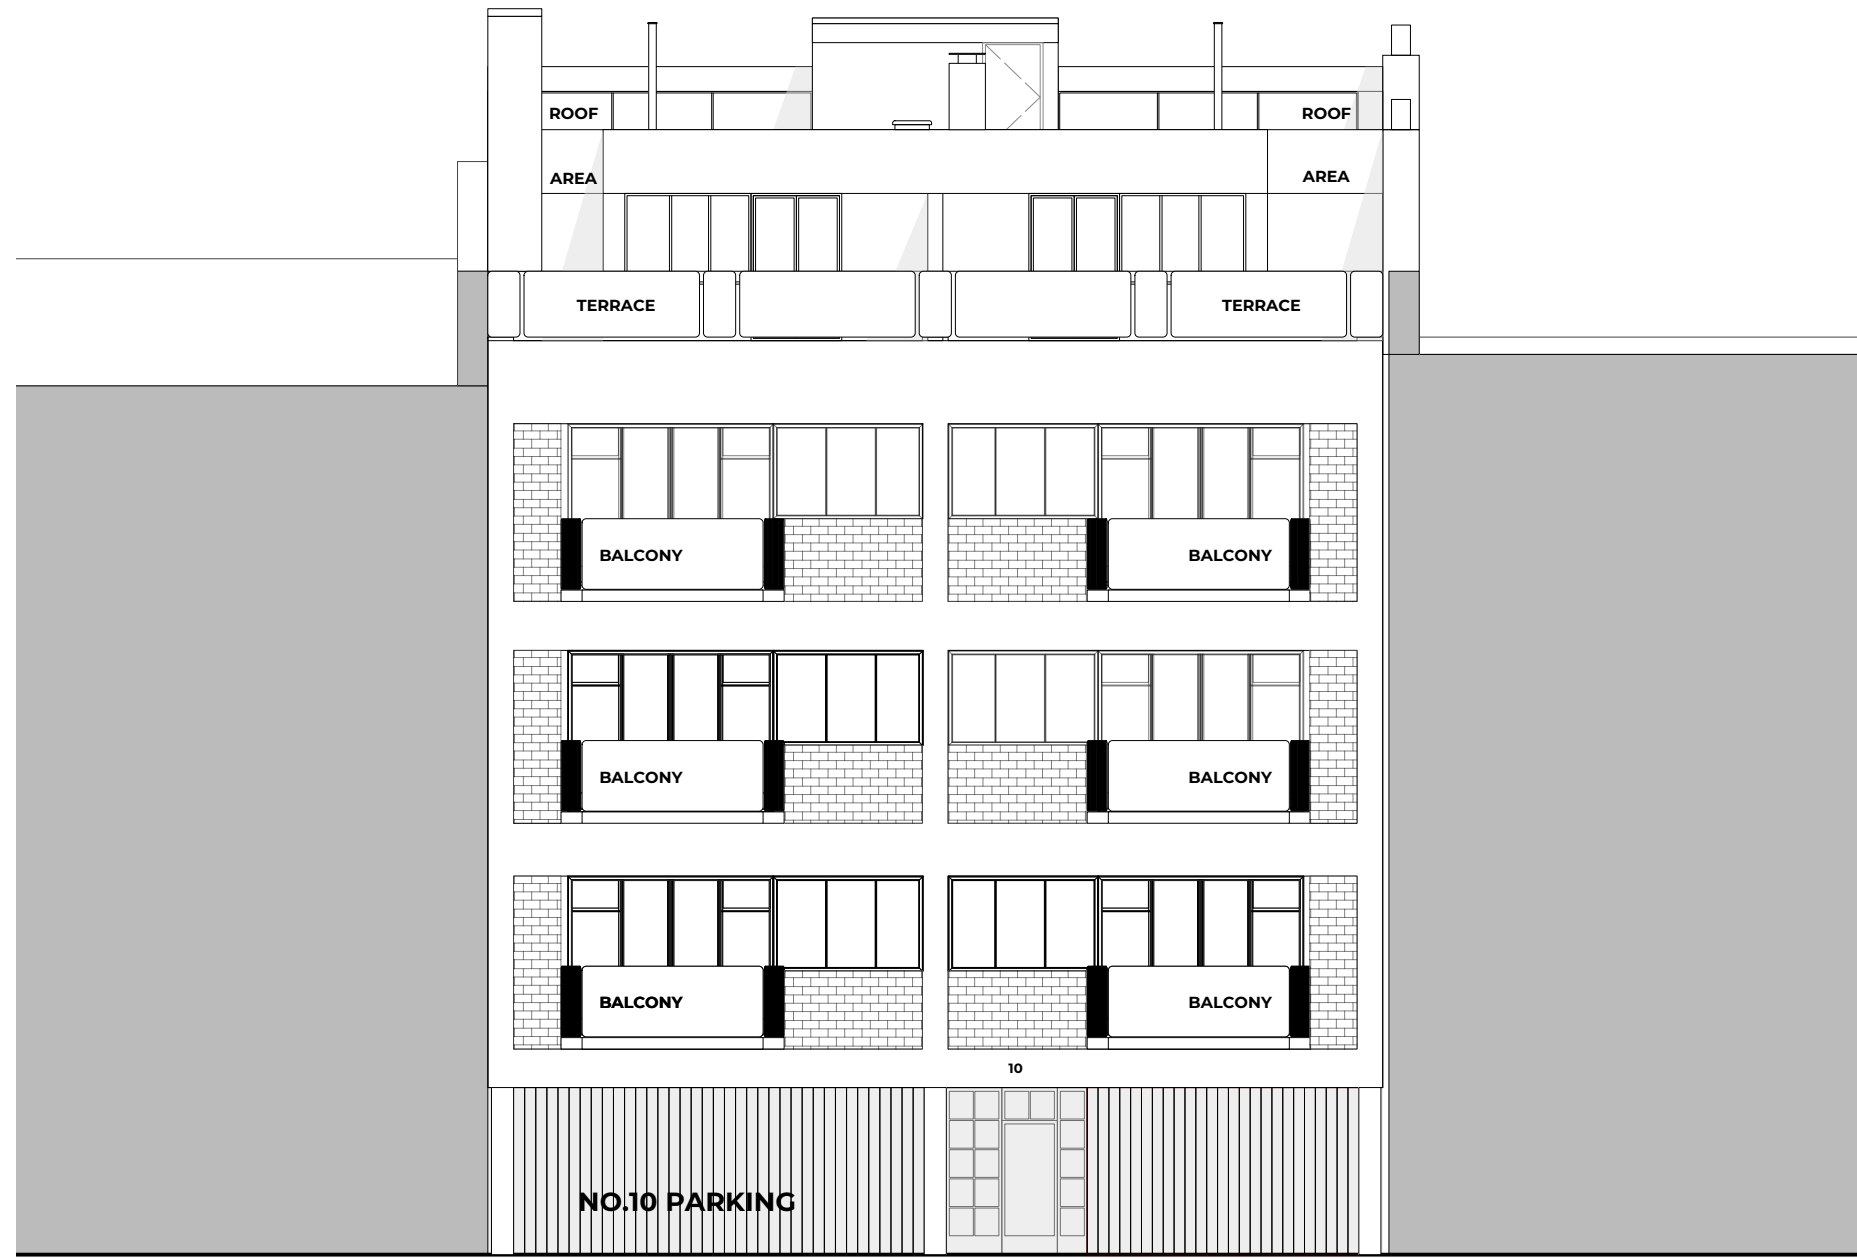

REGENT'S PARK ROAD

**EXISTING FRONT ELEVATION**  
SCALE 1:100 @ A3



REVISION	DATE	REVISION NOTE	BY
P02	16/06/2021	Draft Issue to Contractor	MT
P01	01/09/2020	Issued For Pre-Planning Advice	KOS

NOTES

CLIENT

PROJECT ADDRESS  
10 Regents Park Road, London

PROJECT

**CommunalAreas& Roof**

PROJECT #	J1168-01	DWG STATUS	PLANNING
DWG DATE	29/10/2019	CAD FILE NAME	J1168-01 Existing Communal Areas & Roof.dwg
ORIGINAL SHEET SIZE	ISO A3	SCALE @ A1	1:25
DRAWN BY	KOS	CHECKED BY	NB

**BRIDGES ASSOCIATES**

53 Rawston St, London EC1V 7NQ  
Telephone: 020 7837 1008  
www.bridgesassociates.co.uk

DRAWING

EXISTING FRONT ELEVATION

DRAWING NUMBER	J1168-01-BA-XX-XX-DR-A-0004	REVISION	P02
SUITABILITY	S2 SUITABLE FOR INFORMATION		