



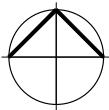


FRONT ELEVATION. 1A REGENTS PARK ROAD.

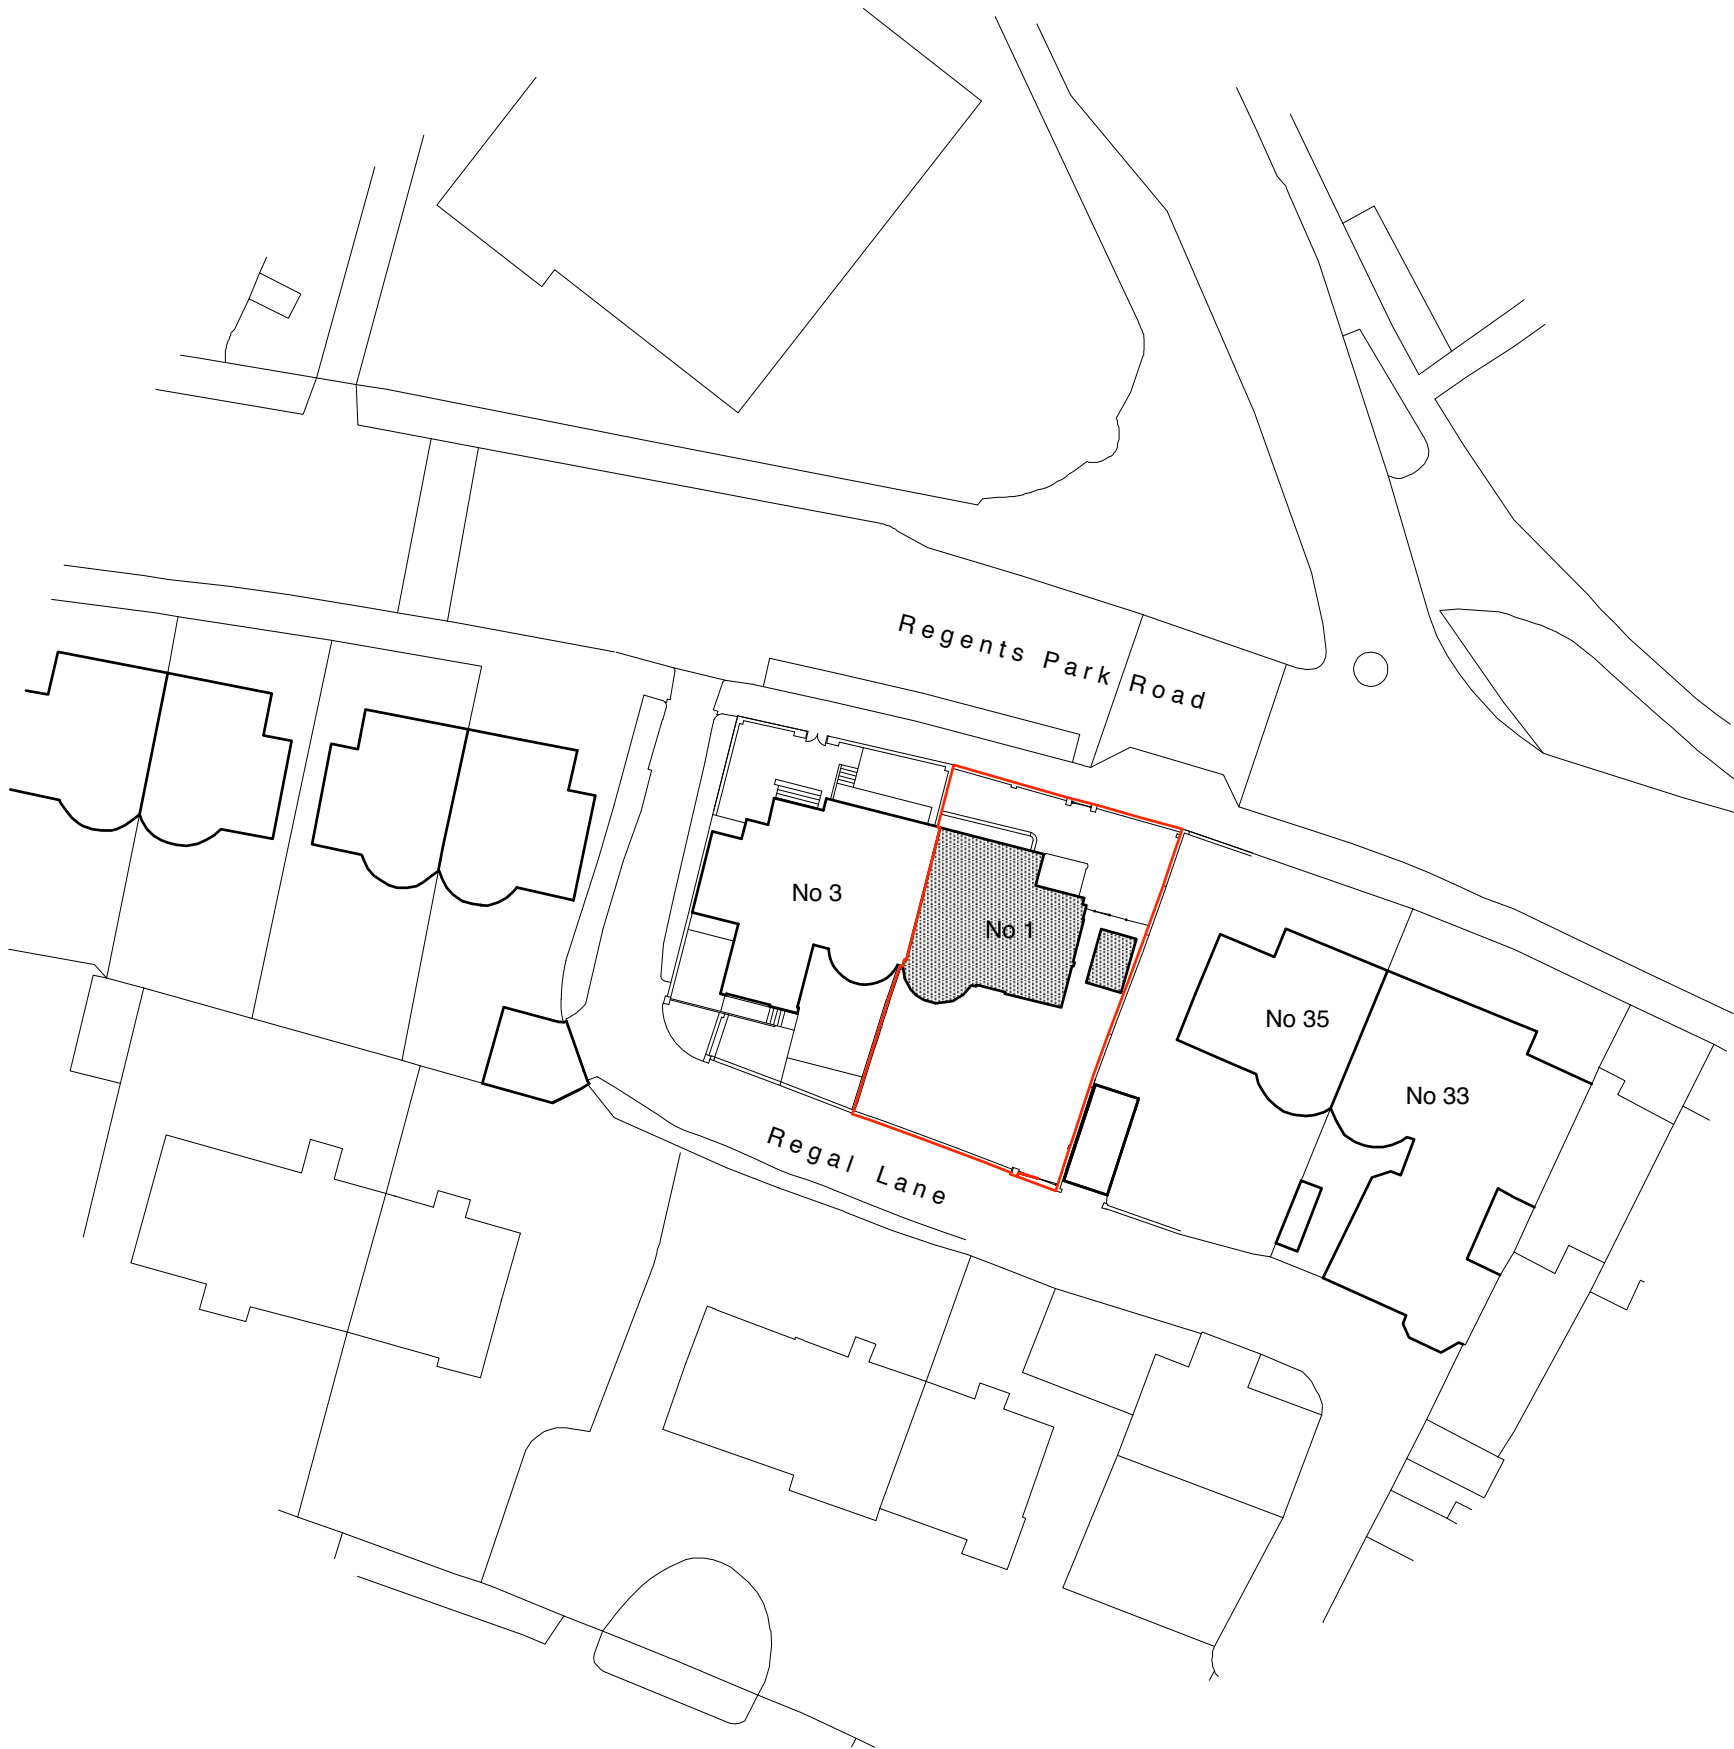

EXISTING LOCATION 1:1250

SCALE

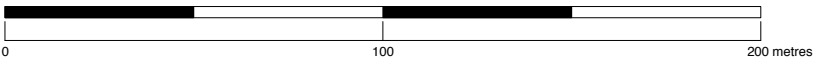

DRAWING STATUS

A3

PLANNING

GENERAL NOTES

1. No dimensions to be scaled from this drawing.

2. Any discrepancies found between this drawing and other documents should be referred immediately to Powell Tuck Associates.

3. This drawing should be removed from currency immediately a revised version is issued.

4. This drawing is copyright.

5. All dimensions in mm's.

PL1	PLANNING issue	13/10/16	EB
REV	DESCRIPTION	DATE	NAME

Powell Tuck Associates

Architecture 6 Stamford Brook Road, London, W6 0XH

Design Phone +44 (0)20 8749 7700

Fax +44 (0)20 8749 8737

pt

PROJECT TITLE

1A REGENTS PARK ROAD

LONDON

NW1 7TL

DRAWN	EB	CHECKED	AS
DATE	27.07.16	SCALE	1:1250 @ A3

DRAWING TITLE

EXISTING LOCATION PLAN

JOB NO.	DRAWING NO.	REV.
2532	SU-001	PL1