

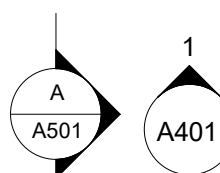
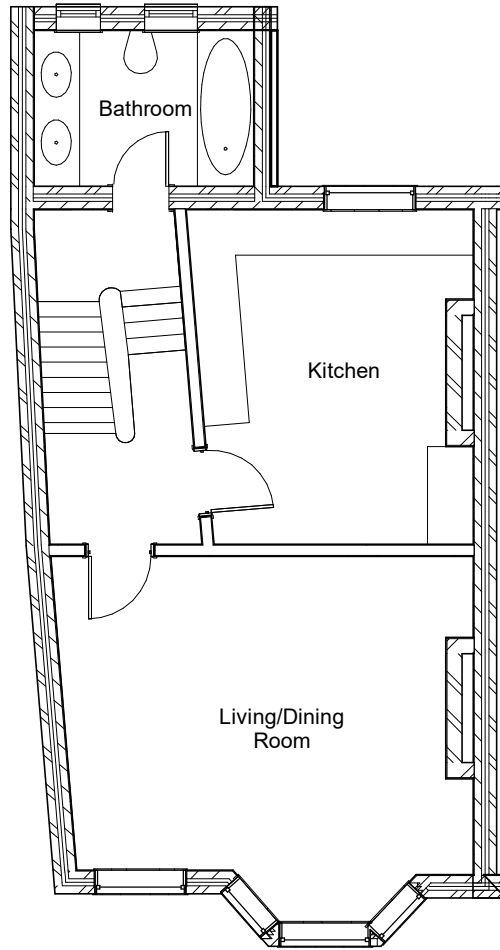
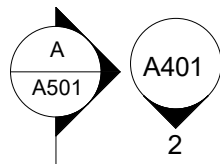
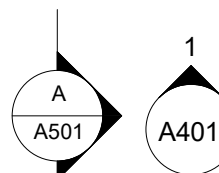


**G** Existing Ground Fl  
1 : 100



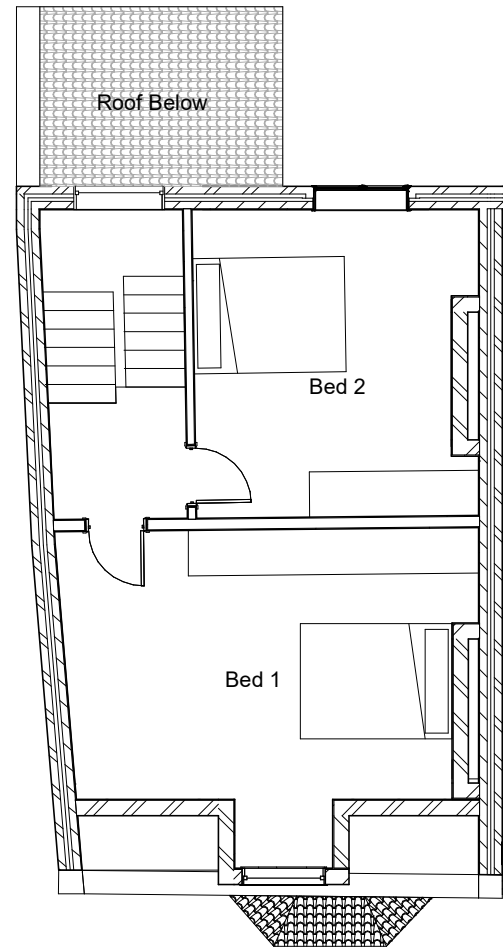


**1** Existing First Fl  
1 : 100



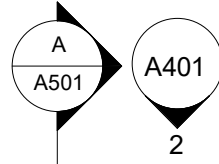


**2** Existing Second Fl  
1 : 100


Project  Gladys Road	Drawing Title  Existing Floor Plans	Drawing no. A301	Scale 1 : 100 @A3	Notes  Planning Drawings Revision C	Disclaimer  PRIVATE AND CONFIDENTIAL. NOT FOR DISTRIBUTION TO ANY THIRD PARTY.  All dimensions in millimetres. To check drawing has been printed to the intended scale this bar should be 50mm long @A1 or 25mm long @A3  © Copyright Reserved	BostockDesign  Bostock Design Ltd is registered in England and Wales, company number 10931649. Registered office: 31c Richmond Ave, London, N1 0NB.
		Revision C	Drawn by F. Bostock			
		Project code TS-GRCN	Date 02/07/2021			

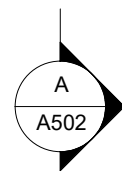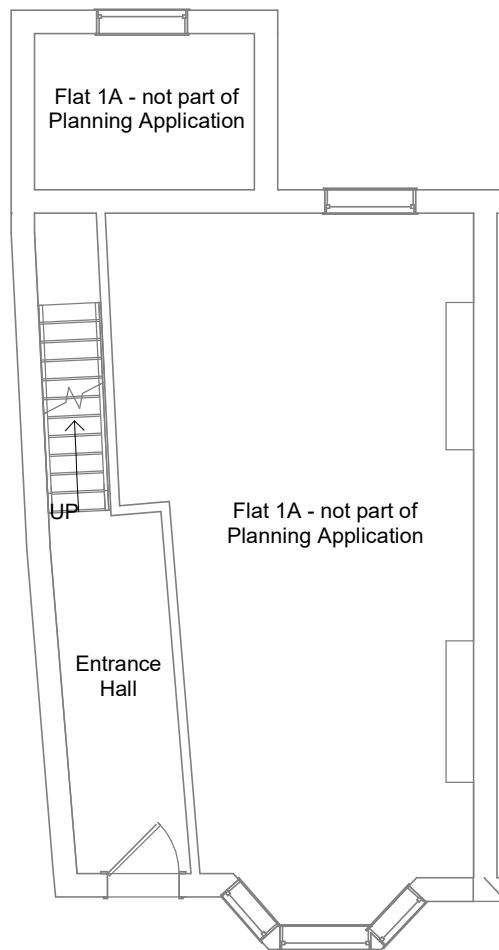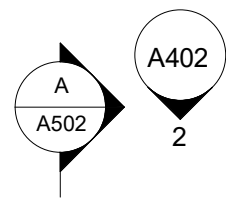



**G** Demolition Ground Fl  
1 : 100

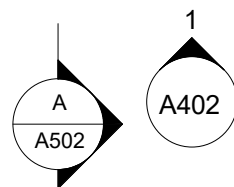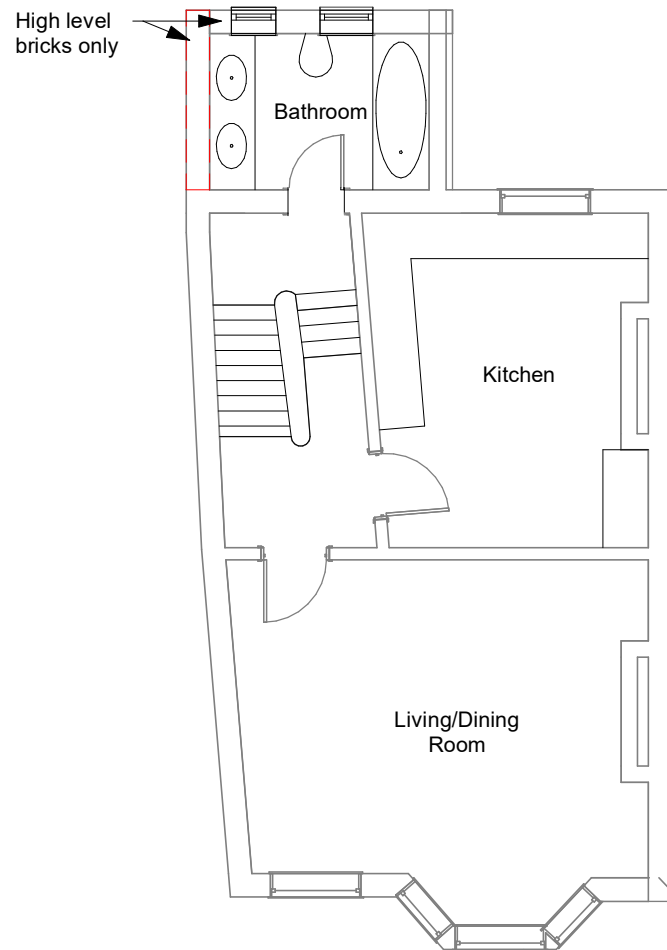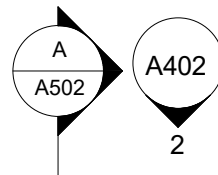

**1** Demolition First Fl  
1 : 100







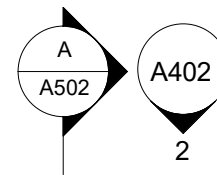


It is proposed that the existing parapet be demolished to tie the new roof into the wall, however, if the parapet can be maintained it will be. Otherwise the parapet will be re-built using the same bricks or matching recycled bricks, in the same style, with the same bond and mortar. The parapet will be built up to a height of 1.8m from the finish floor level of the proposed roof terrace.

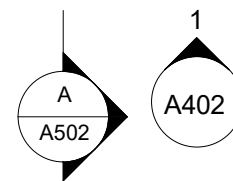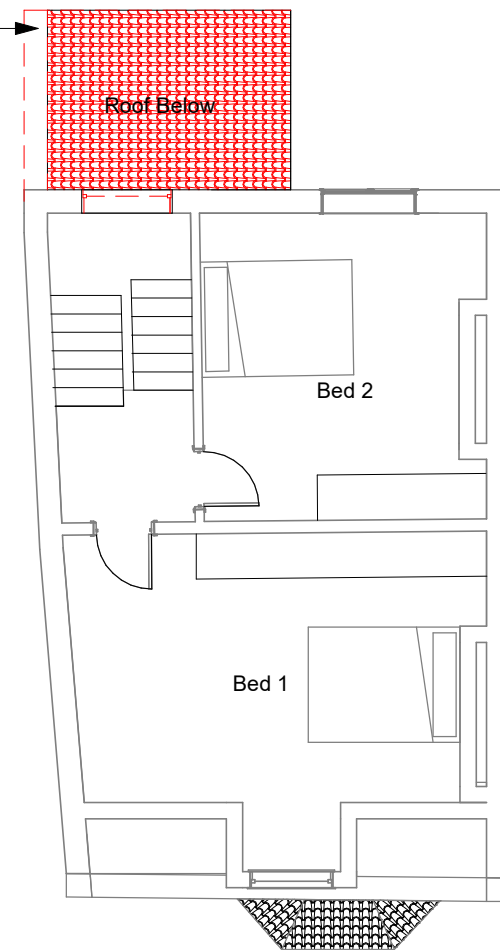



**2** Demolition Second Fl  
1 : 100

Project  Gladys Road	Drawing Title  Demolition Floor Plans	Drawing no. A302	Scale 1 : 100 @A3	Notes  Planning Drawings Revision C	Disclaimer  PRIVATE AND CONFIDENTIAL. NOT FOR DISTRIBUTION TO ANY THIRD PARTY.  All dimensions in millimetres. To check drawing has been printed to the intended scale this bar should be 50mm long @A1 or 25mm long @A3  © Copyright Reserved	BostockDesign  Bostock Design Ltd is registered in England and Wales, company number 10931649. Registered office: 31c Richmond Ave, London, N1 0NB.
		Revision C	Drawn by F. Bostock			
		Project code TS-GRCN	Date 02/07/2021			

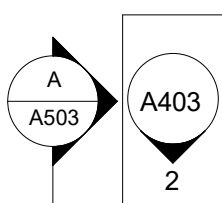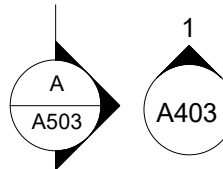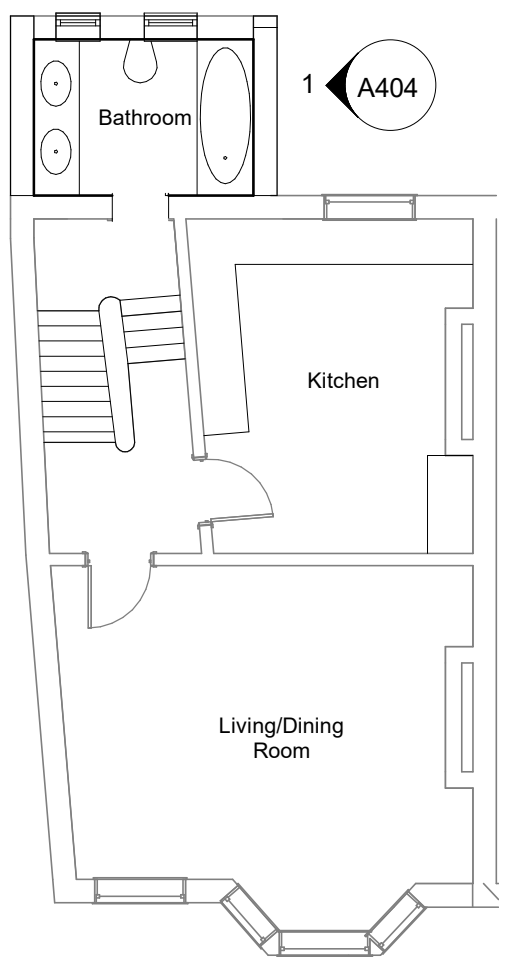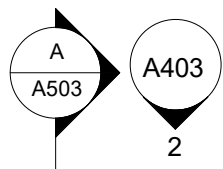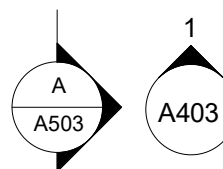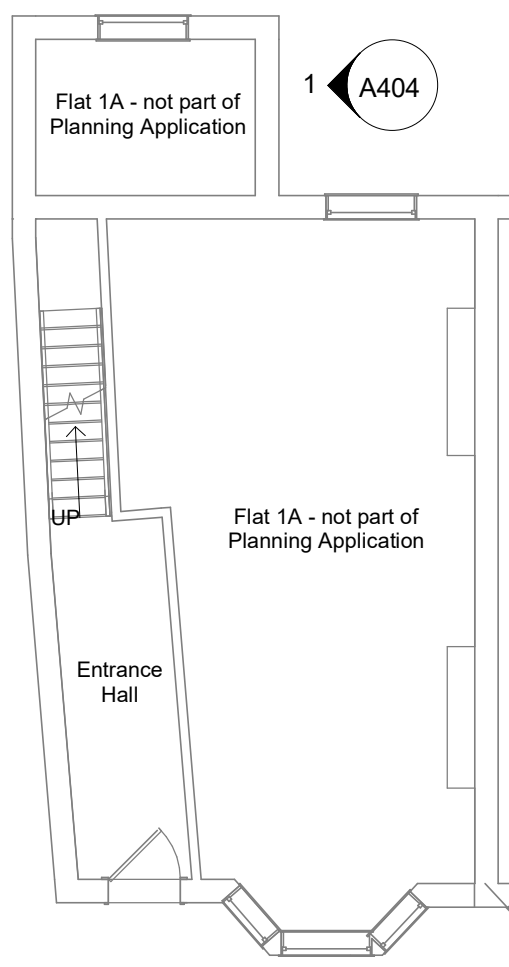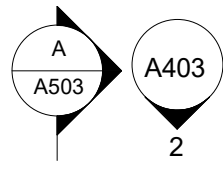

Parapet to match existing parapet wall style and built up to 1.8m from finish floor level of the proposed roof terrace.

West wall to maintain same slope as existing with tile finish on top to give the appearance of the existing roof and railings set behind

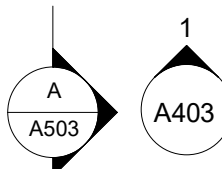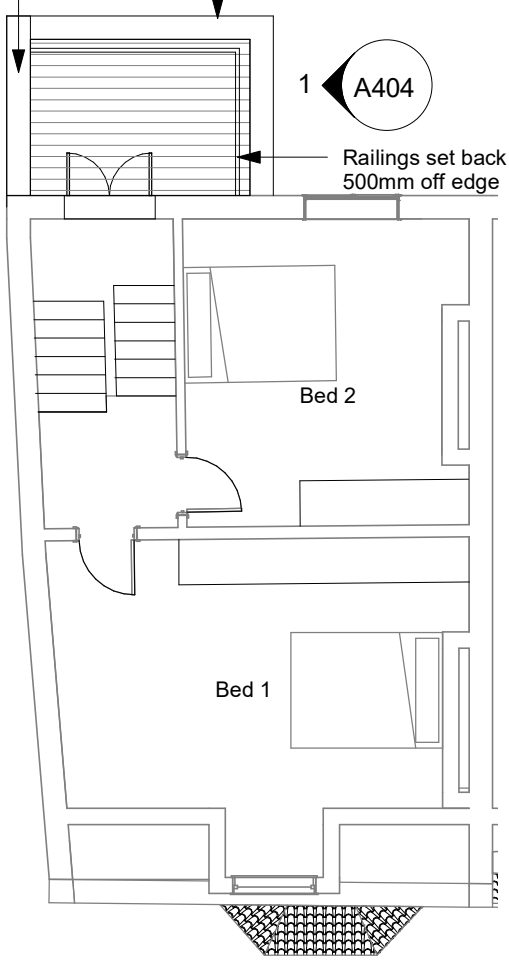

**G** Proposed Ground Fl  
1 : 100

**1** Proposed First Fl  
1 : 100

**2** Proposed Second Fl  
1 : 100

Project  Gladys Road	Drawing Title  Proposed Floor Plans	Drawing no. A303	Scale 1 : 100 @A3	Notes Please Note: while all care has been taken to dimension as accurately as possible, access to the existing roof was not possible, so dimensions are as close as possible taken from the bathroom below.  Planning Drawings Revision C	Disclaimer PRIVATE AND CONFIDENTIAL. NOT FOR DISTRIBUTION TO ANY THIRD PARTY. All dimensions in millimetres. To check drawing has been printed to the intended scale this bar should be 50mm long @A1 or 25mm long @A3  © Copyright Reserved	BostockDesign  Bostock Design Ltd is registered in England and Wales, company number 10931649. Registered office: 31c Richmond Ave, London, N1 0NB.
		Revision C	Drawn by F. Bostock			
		Project code TS-GRCN	Date 02/07/2021			



**1 Existing East**  
1 : 100




**2 Existing West**  
1 : 100

Project  Gladys Road	Drawing Title  Existing Elevations	Drawing no. A401	Scale 1 : 100 @A3	Notes  Planning Drawings Revision C	Disclaimer  PRIVATE AND CONFIDENTIAL. NOT FOR DISTRIBUTION TO ANY THIRD PARTY.  All dimensions in millimetres. To check drawing has been printed to the intended scale this bar should be 50mm long @A1 or 25mm long @A3  © Copyright Reserved	<div>BostockDesign</div> <div>Bostock Design Ltd is registered in England and Wales, company number 10931649. Registered office: 31c Richmond Ave, London, N1 0NB.</div>
		Revision C	Drawn by F. Bostock			
		Project code TS-GRCN	Date 02/07/2021			



**1** Demolition East  
1 : 100

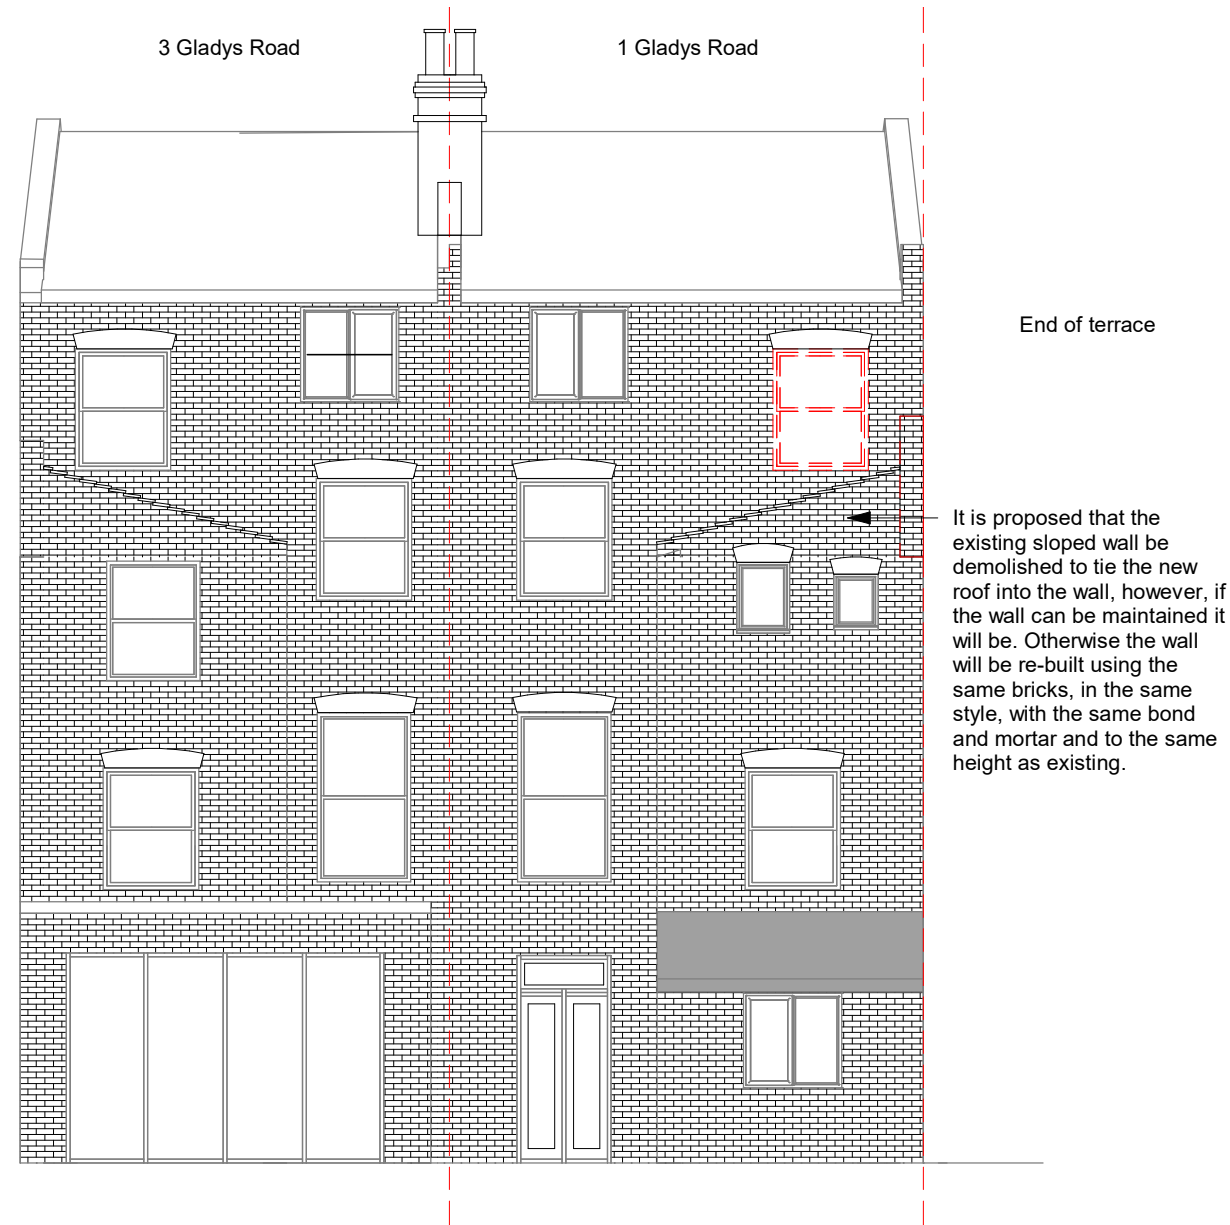

**2** Demolition West  
1 : 100

Project  Gladys Road	Drawing Title  Demolition Elevations	Drawing no. A402	Scale 1 : 100 @A3	Notes  Planning Drawings Revision C	Disclaimer  PRIVATE AND CONFIDENTIAL. NOT FOR DISTRIBUTION TO ANY THIRD PARTY.  All dimensions in millimetres. To check drawing has been printed to the intended scale this bar should be 50mm long @A1 or 25mm long @A3  © Copyright Reserved	BostockDesign  Bostock Design Ltd is registered in England and Wales, company number 10931649. Registered office: 31c Richmond Ave, London, N1 0NB.
		Revision C	Drawn by F. Bostock			
		Project code TS-GRCN	Date 02/07/2021			






1 **Proposed East**  
1 : 100



2 **Proposed West**  
1 : 100


Project  Gladys Road	Drawing Title  Proposed Elevations	Drawing no. A403	Scale 1 : 100 @A3	Notes Existing materials such as brick and tiles will be re-used where possible, if more is required matching like for like materials will be sourced. <b>Planning Drawings</b> <b>Revision C</b>	Disclaimer <b>PRIVATE AND CONFIDENTIAL. NOT FOR DISTRIBUTION TO ANY THIRD PARTY.</b> All dimensions in millimetres. To check drawing has been printed to the intended scale this bar should be 50mm long @A1 or 25mm long @A3  © Copyright Reserved	<div>BostockDesign</div> <div>Bostock Design Ltd is registered in England and Wales, company number 10931649. Registered office: 31c Richmond Ave, London, N1 0NB.</div>
		Revision C	Drawn by F. Bostock			
		Project code TS-GRCN	Date 02/07/2021			

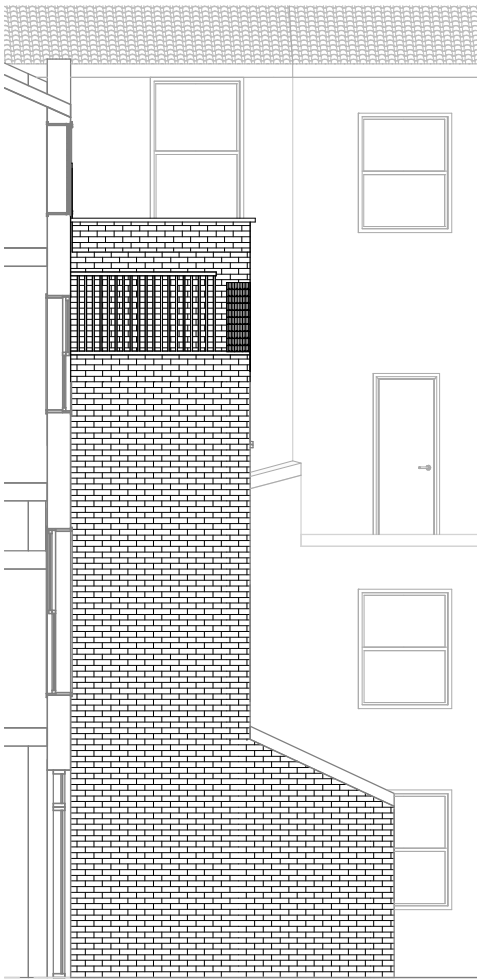


1

Proposed North

1 : 100


Project  Gladys Road	Drawing Title  Proposed North Elevation	Drawing no. A404	Scale 1 : 100 @A3	Notes  Planning Drawings Revision C	Disclaimer  PRIVATE AND CONFIDENTIAL. NOT FOR DISTRIBUTION TO ANY THIRD PARTY.  All dimensions in millimetres. To check drawing has been printed to the intended scale this bar should be 50mm long @A1 or 25mm long @A3  © Copyright Reserved	<div></div> <div>BostockDesign</div> <div><small>Bostock Design Ltd is registered in England and Wales, company number 10931649. Registered office: 31c Richmond Ave, London, N1 0NB.</small></div>
		Revision A	Drawn by F. Bostock			
		Project code TS-GRCN	Date 02/07/2021			

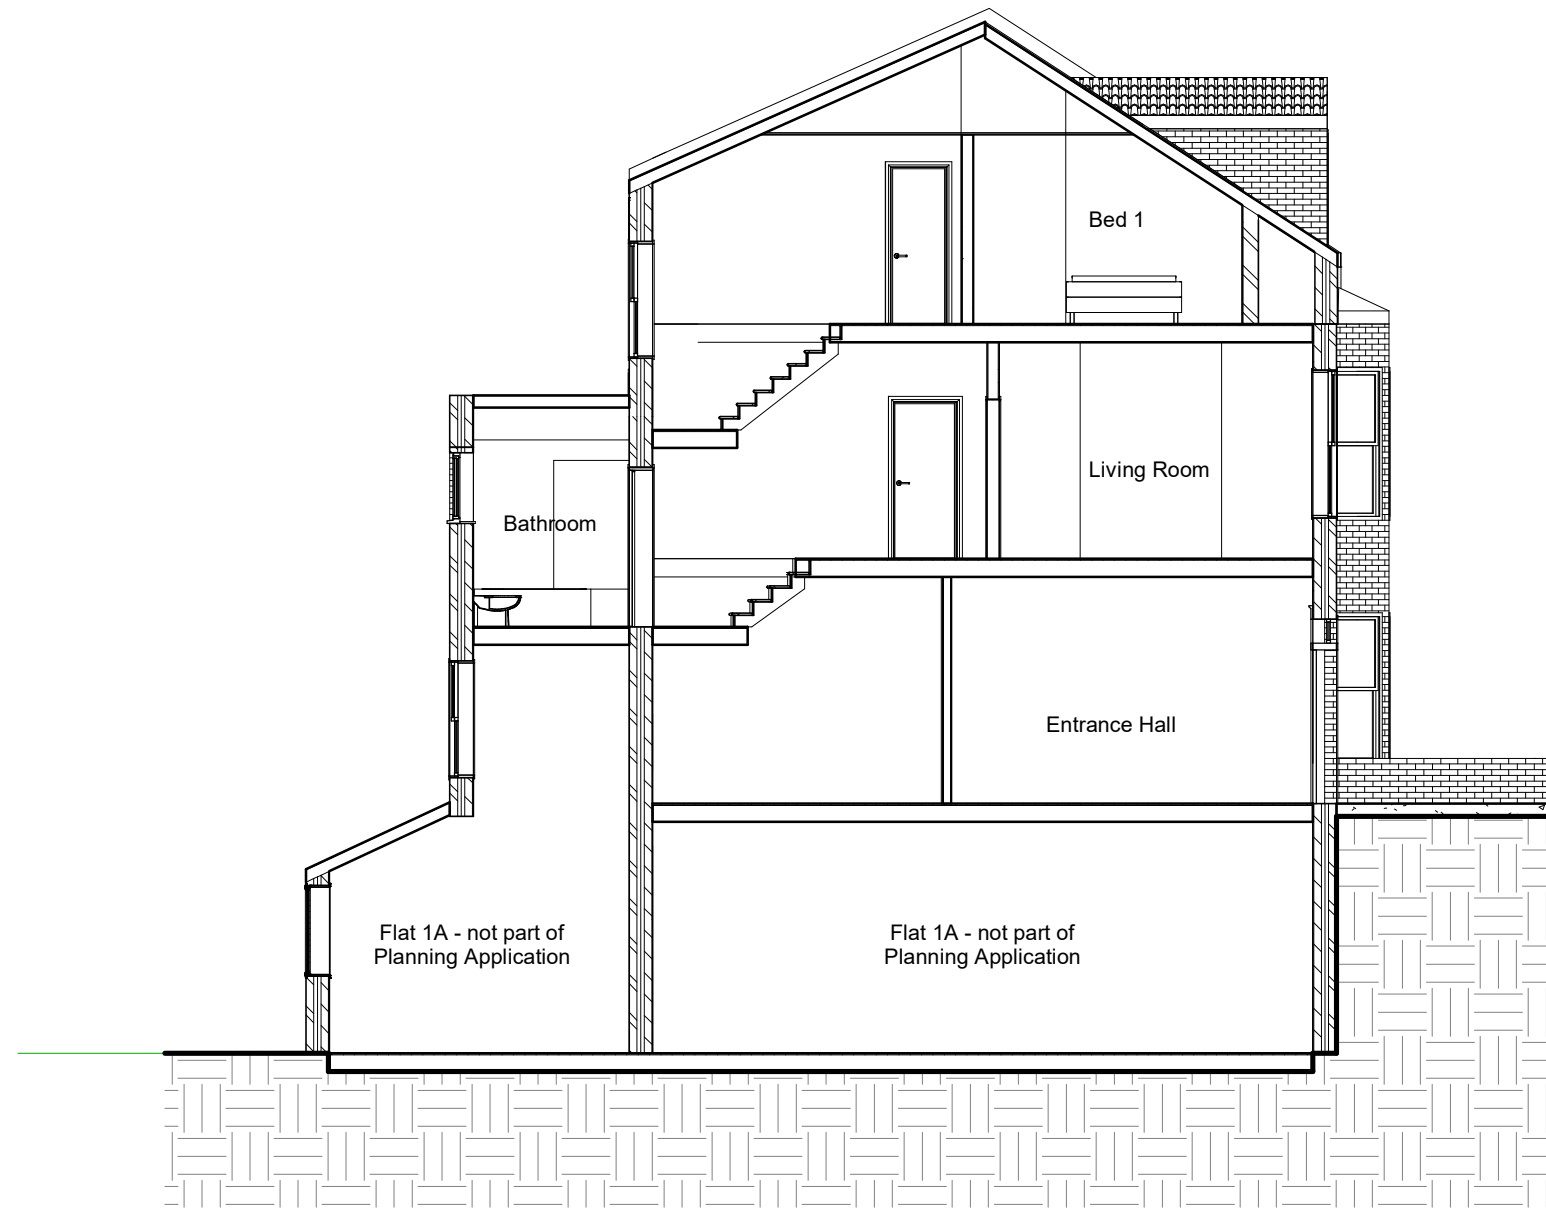

**A** Existing Section A-A  
1 : 100


Project  Gladys Road	Drawing Title  Existing Section A-A	Drawing no. A501	Scale 1 : 100 @A3	Notes  Planning Drawings Revision C	Disclaimer  PRIVATE AND CONFIDENTIAL. NOT FOR DISTRIBUTION TO ANY THIRD PARTY.  All dimensions in millimetres. To check drawing has been printed to the intended scale this bar should be 50mm long @A1 or 25mm long @A3  © Copyright Reserved	<div></div> BostockDesign  <small>Bostock Design Ltd is registered in England and Wales, company number 10931649. Registered office: 31c Richmond Ave, London, N1 0NB.</small>
		Revision C	Drawn by F. Bostock			
		Project code TS-GRCN	Date 02/07/2021			



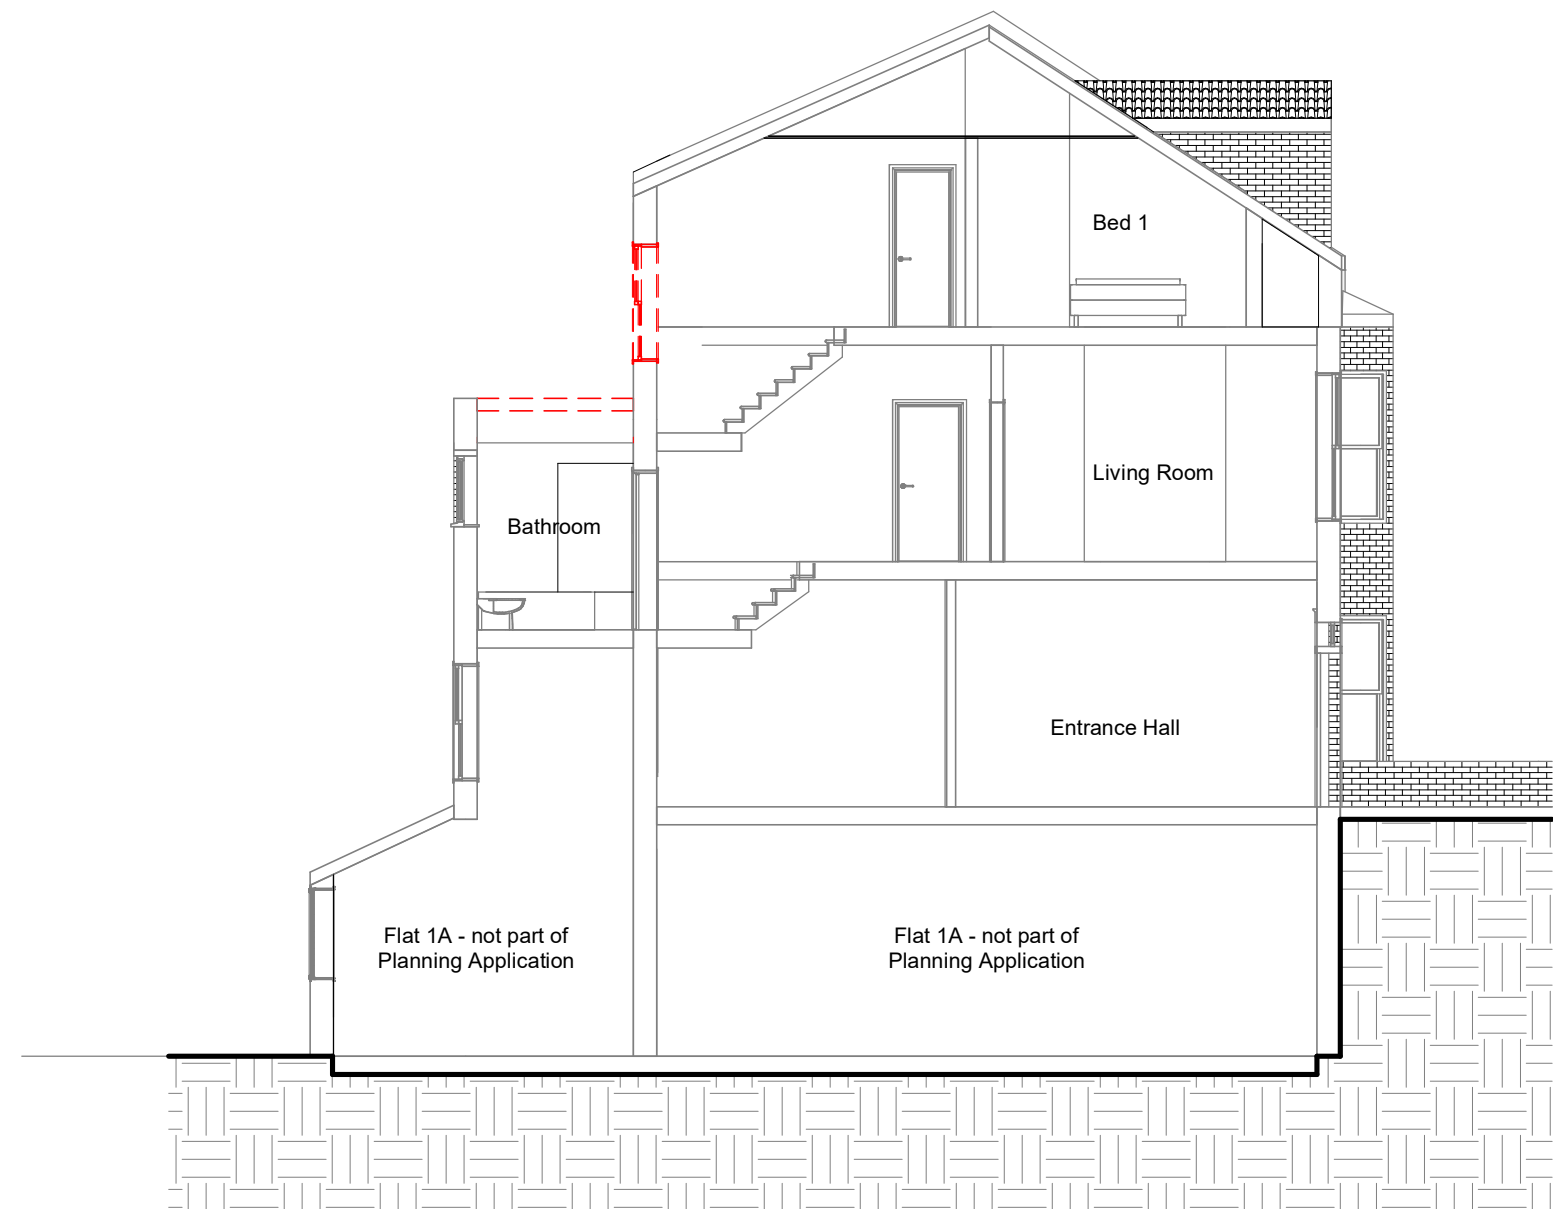


**A** **Demolition Section A-A**  
1 : 100

Project  Gladys Road	Drawing Title  Demolition Section A-A	Drawing no. A502	Scale 1 : 100 @A3	Notes  Planning Drawings Revision C	Disclaimer  PRIVATE AND CONFIDENTIAL. NOT FOR DISTRIBUTION TO ANY THIRD PARTY.  All dimensions in millimetres. To check drawing has been printed to the intended scale this bar should be 50mm long @A1 or 25mm long @A3  © Copyright Reserved	BostockDesign  Bostock Design Ltd is registered in England and Wales, company number 10931649. Registered office: 31c Richmond Ave, London, N1 0NB.
		Revision C	Drawn by F. Bostock			
		Project code TS-GRCN	Date 02/07/2021			

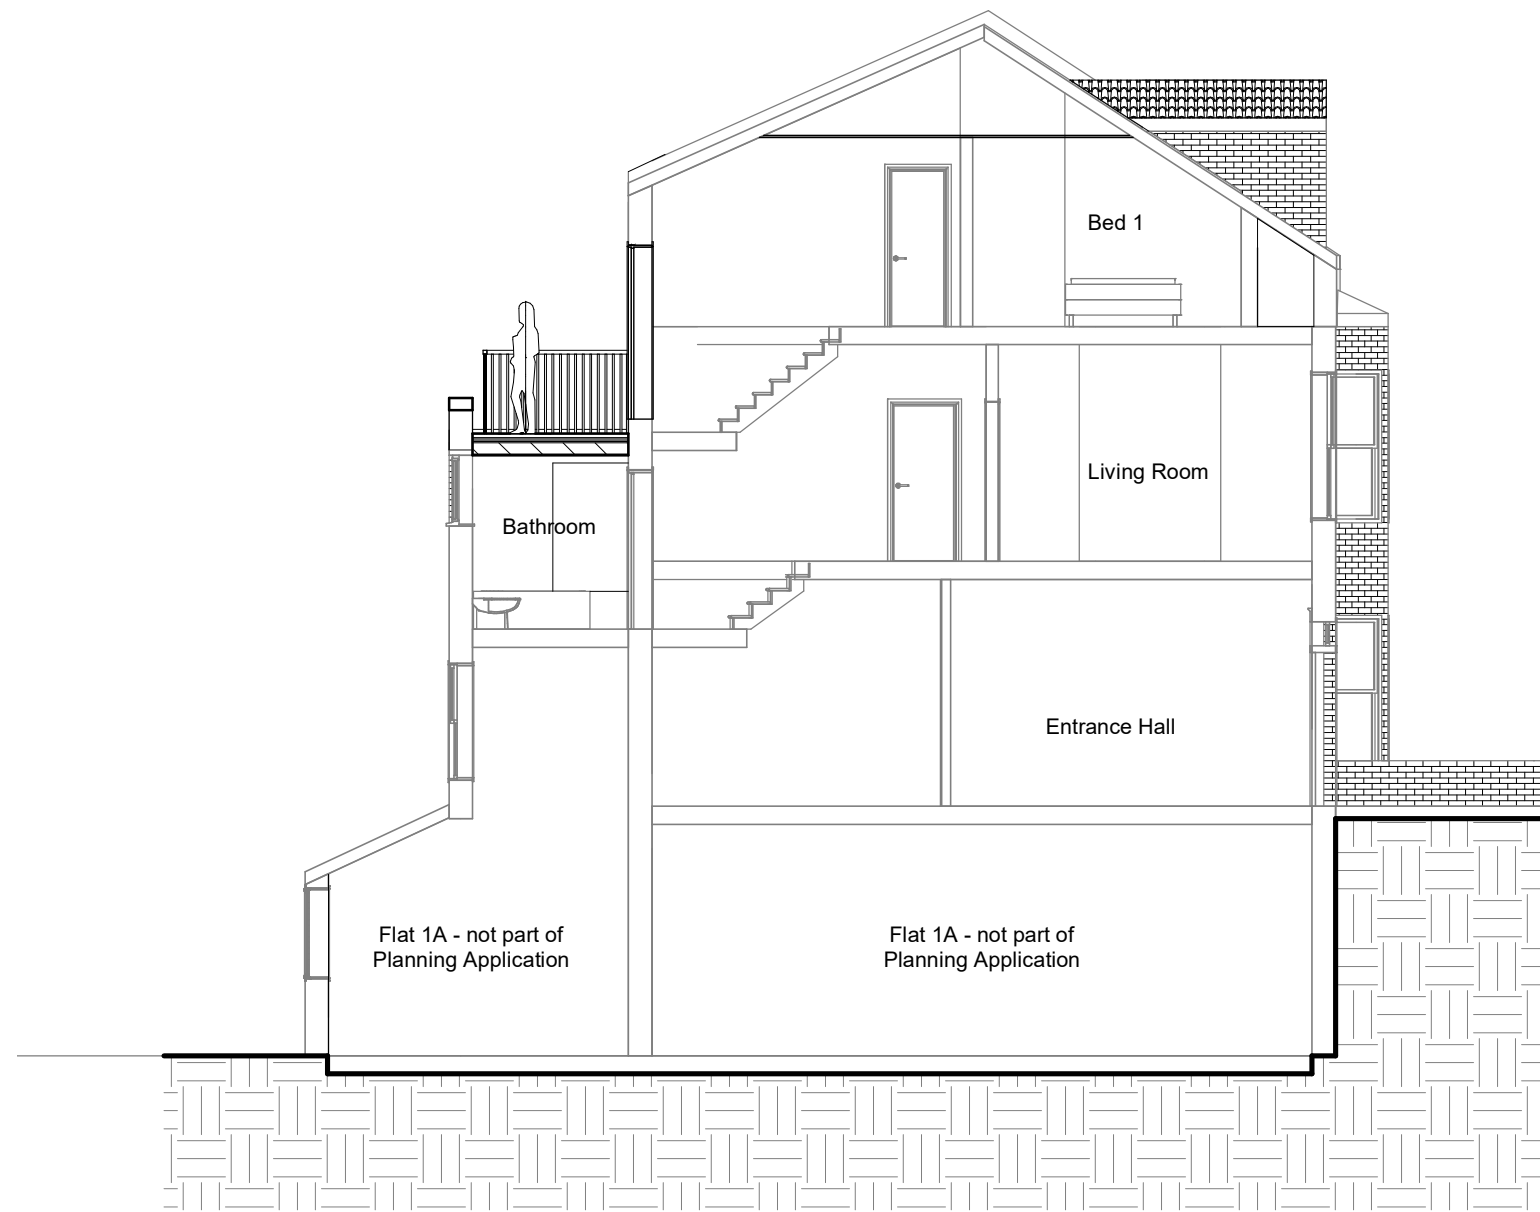

**A** **Proposed Section A-A**  
1 : 100

Project  Gladys Road	Drawing Title  Proposed Section A-A	Drawing no. A503	Scale 1 : 100 @A3	Notes  Planning Drawings Revision C	Disclaimer  PRIVATE AND CONFIDENTIAL. NOT FOR DISTRIBUTION TO ANY THIRD PARTY.  All dimensions in millimetres. To check drawing has been printed to the intended scale this bar should be 50mm long @A1 or 25mm long @A3  © Copyright Reserved	BostockDesign  Bostock Design Ltd is registered in England and Wales, company number 10931649. Registered office: 31c Richmond Ave, London, N1 0NB.
		Revision C	Drawn by F. Bostock			
		Project code TS-GRCN	Date 02/07/2021			

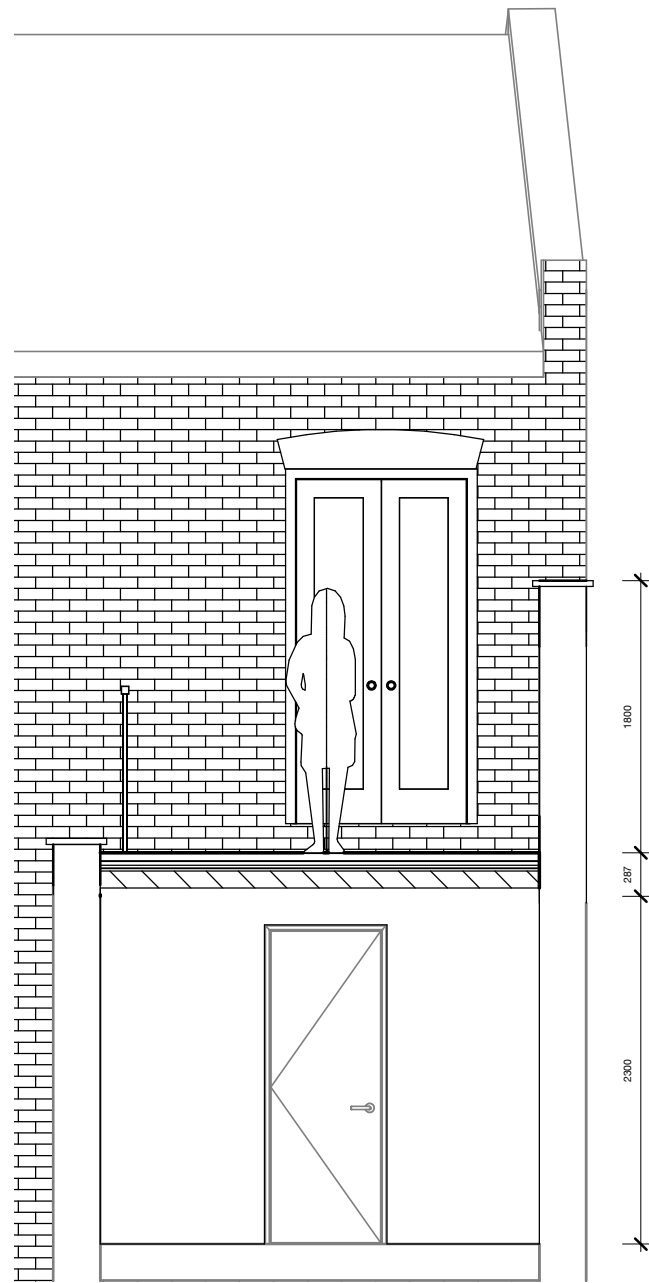

Note: Parapet wall to be built up to 1.8m from finish floor level of new roof terrace floor, with coping stones on top to match existing.

B

Proposed Section B-B

1 : 50

Project  Gladys Road	Drawing Title  Proposed Section B-B	Drawing no.   A504	Scale    1 : 50        @A3	Notes  Planning Drawings Revision C	Disclaimer  PRIVATE AND CONFIDENTIAL. NOT FOR DISTRIBUTION TO ANY THIRD PARTY.  All dimensions in millimetres. To check drawing has been printed to the intended scale this bar should be 50mm long @A1 or 25mm long @A3  © Copyright Reserved	<div><div>BostockDesign</div><div>Bostock Design Ltd is registered in England and Wales, company number 10931649. Registered office: 31c Richmond Ave, London, N1 0NB.</div></div>
		Revision     B	Drawn by     F. Bostock			
		Project code  TS-GRCN	Date         02/07/2021			