



Elevation 2
(West Elevation)

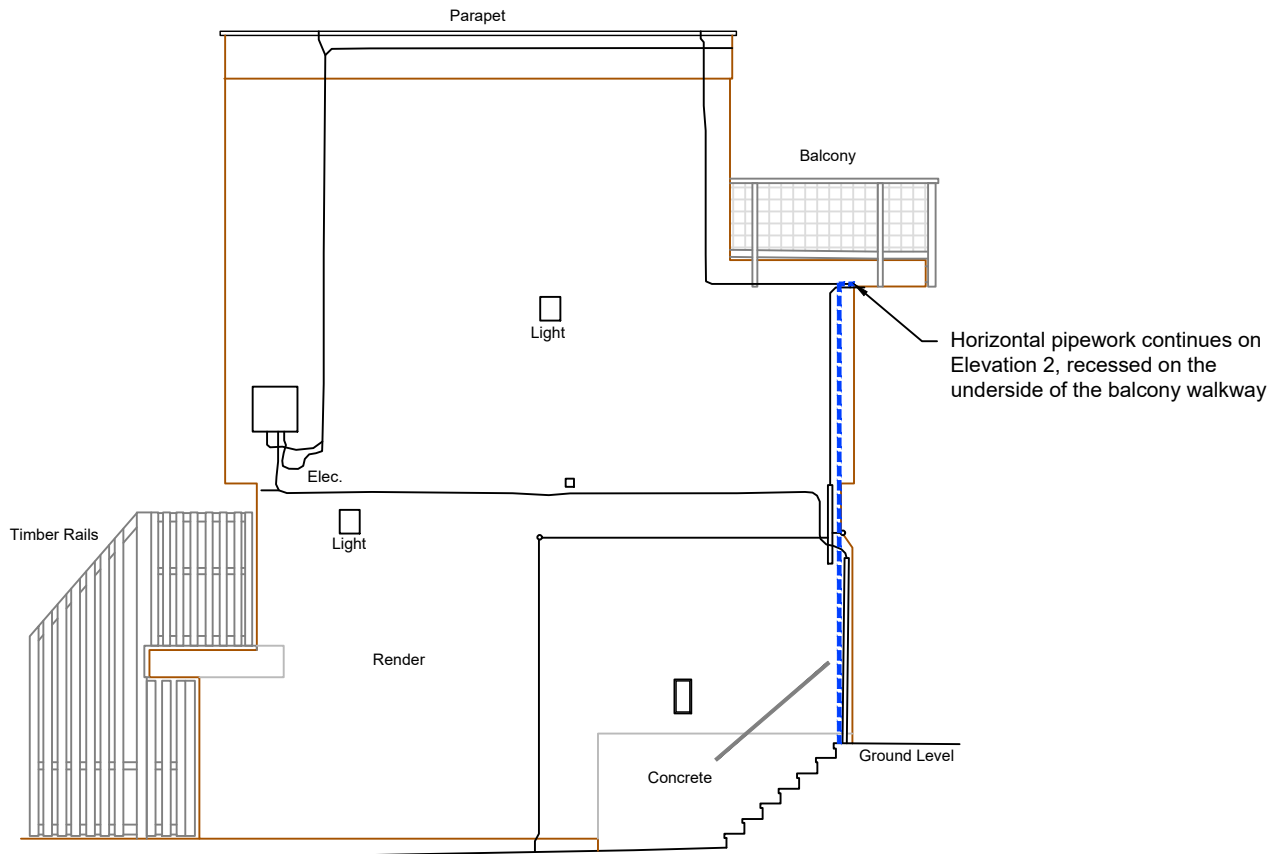

Elevation 1
(North Elevation)

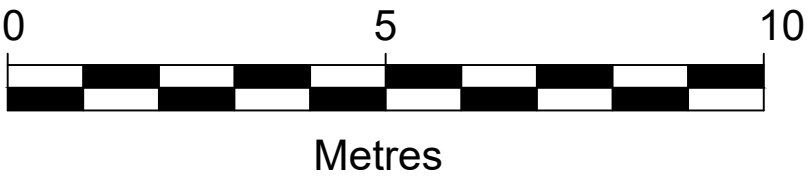

DO NOT SCALE FROM THIS DRAWING

Location of Elevation
Not to Scale

LEGEND

Extent of proposed gas pipework

Proposed gas pipe entry point

NOTES

Existing gas-using units.

Existing non-gas users - pipe work only to be installed as shown if there is a future demand.

Existing non-gas users - pipe work only to be installed if there is a future demand.

REVISION	DETAILS	DATE	DRAWN	CHECKED	APPROVED
CLIENT IRIO STRATEGIC PARTNERSHIP					
PROJECT DUNBOYNE ESTATE, HOLBURN,					
DRAWING TITLE PROPOSED ELEVATIONS BLOCK 6					
DRG No. CA11314-015		REV			
DRG SIZE A1	SCALE 1:100	DATE 14/06/19			
DRAWN BY AW	CHECKED BY SW	APPROVED BY SW			
<div><div></div><div><div>CARDIFF TEL 0302 072 9191 WWW.WARDELL-ARMSTRONG.COM</div><div><div><div><input type="checkbox"/> BIRMINGHAM</div><div><input type="checkbox"/> BOLTON</div><div><input type="checkbox"/> CARLISLE</div><div><input type="checkbox"/> EDINBURGH</div><div><input type="checkbox"/> GLASGOW</div></div><div><div><input type="checkbox"/> LONDON</div><div><input type="checkbox"/> MANCHESTER</div><div><input type="checkbox"/> NEWCASTLE UPON TYNE</div><div><input type="checkbox"/> SHEFFIELD</div><div><input type="checkbox"/> STOKE ON TRENT</div></div></div></div></div>					

© Copyright Reserved

N:\CA\CA11314 - DUNBOYNE ESTATE CAMDEN03 - DESIGN\AUTOCAD\CA11314-015-PROPOSED ELEVATIONS BLOCK 6.DWG