



NOTE

This drawing is only for use by the local planning authority for the purposes of the Planning Application to which it relates.
Do not use this drawing for any other purposes whatsoever. Do not use this drawing for construction fabrication or ordering of materials or other building process.
All dimensions are shown in metric. All discrepancies must be reported immediately to the Architect/Client before proceeding.
This document is protected by copyright and may not be reproduced without the expressed permission of the owner.

CLIENT
CJ & JA Macey Consultancy
Quartz House,
Pendeford Business Park,
Wolverhampton,
WV9 5HA

PROJECT
Unit 2; 44 St Pauls Crescent
NW1 9TN

PROJECT NUMBER
A003

DRAWN BY
GC | BC

ISSUE
22 Feb 2021

REVISION DATE

SCALE
1:1000


DRAWING TITLE


Site Location Plan

DRAWING NUMBER
A003 S 01

REVISION:

—

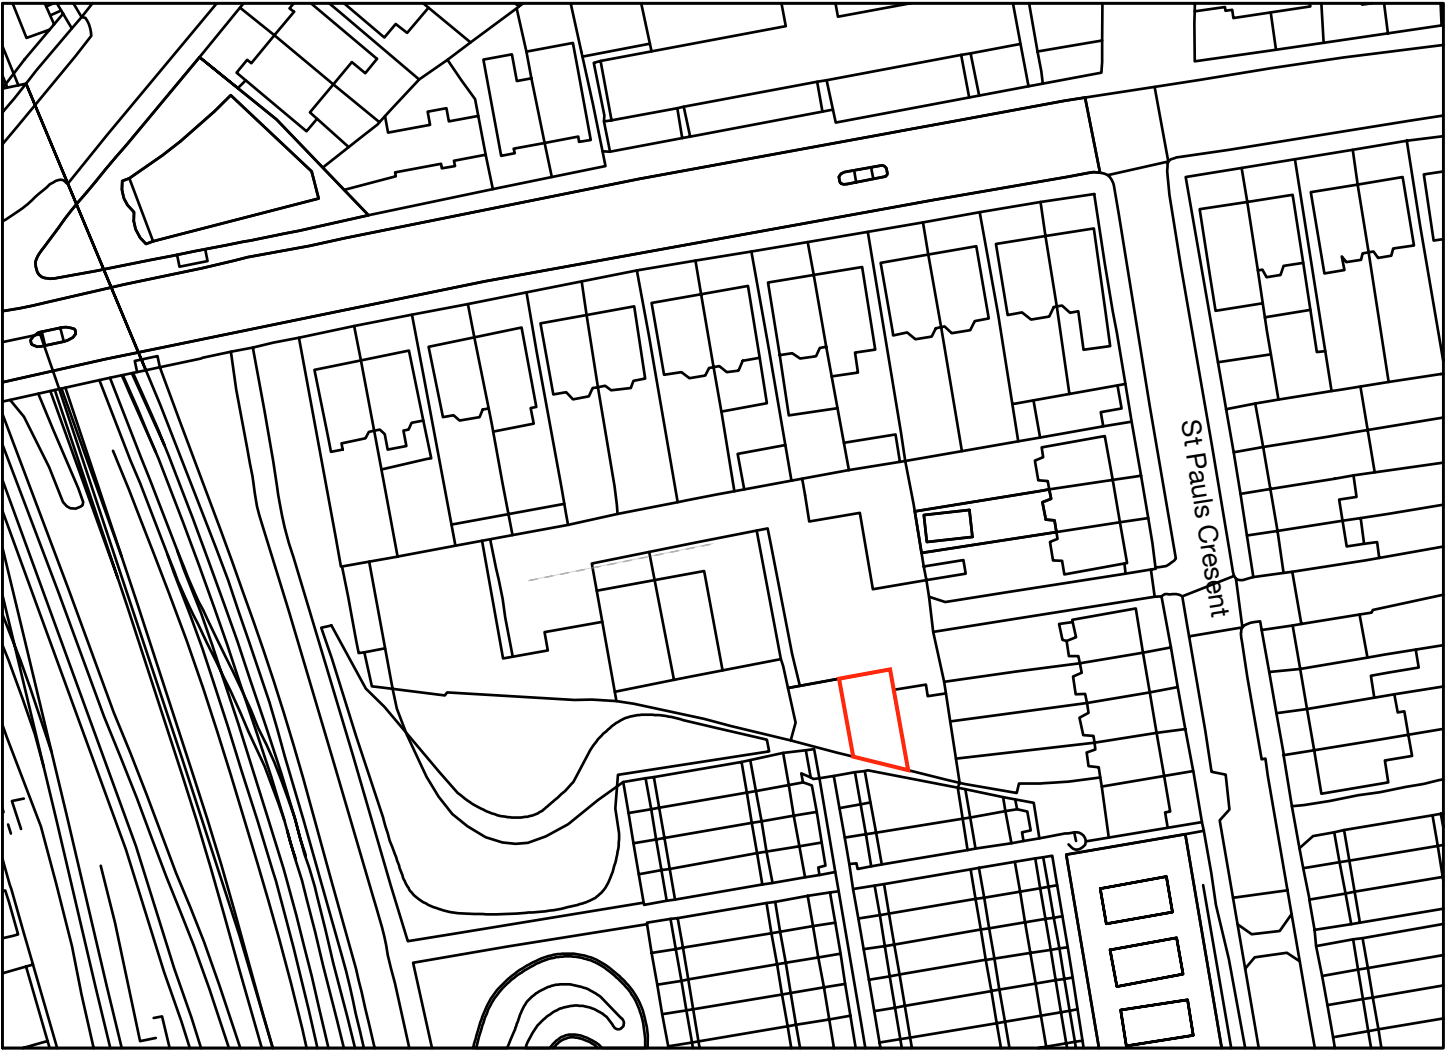

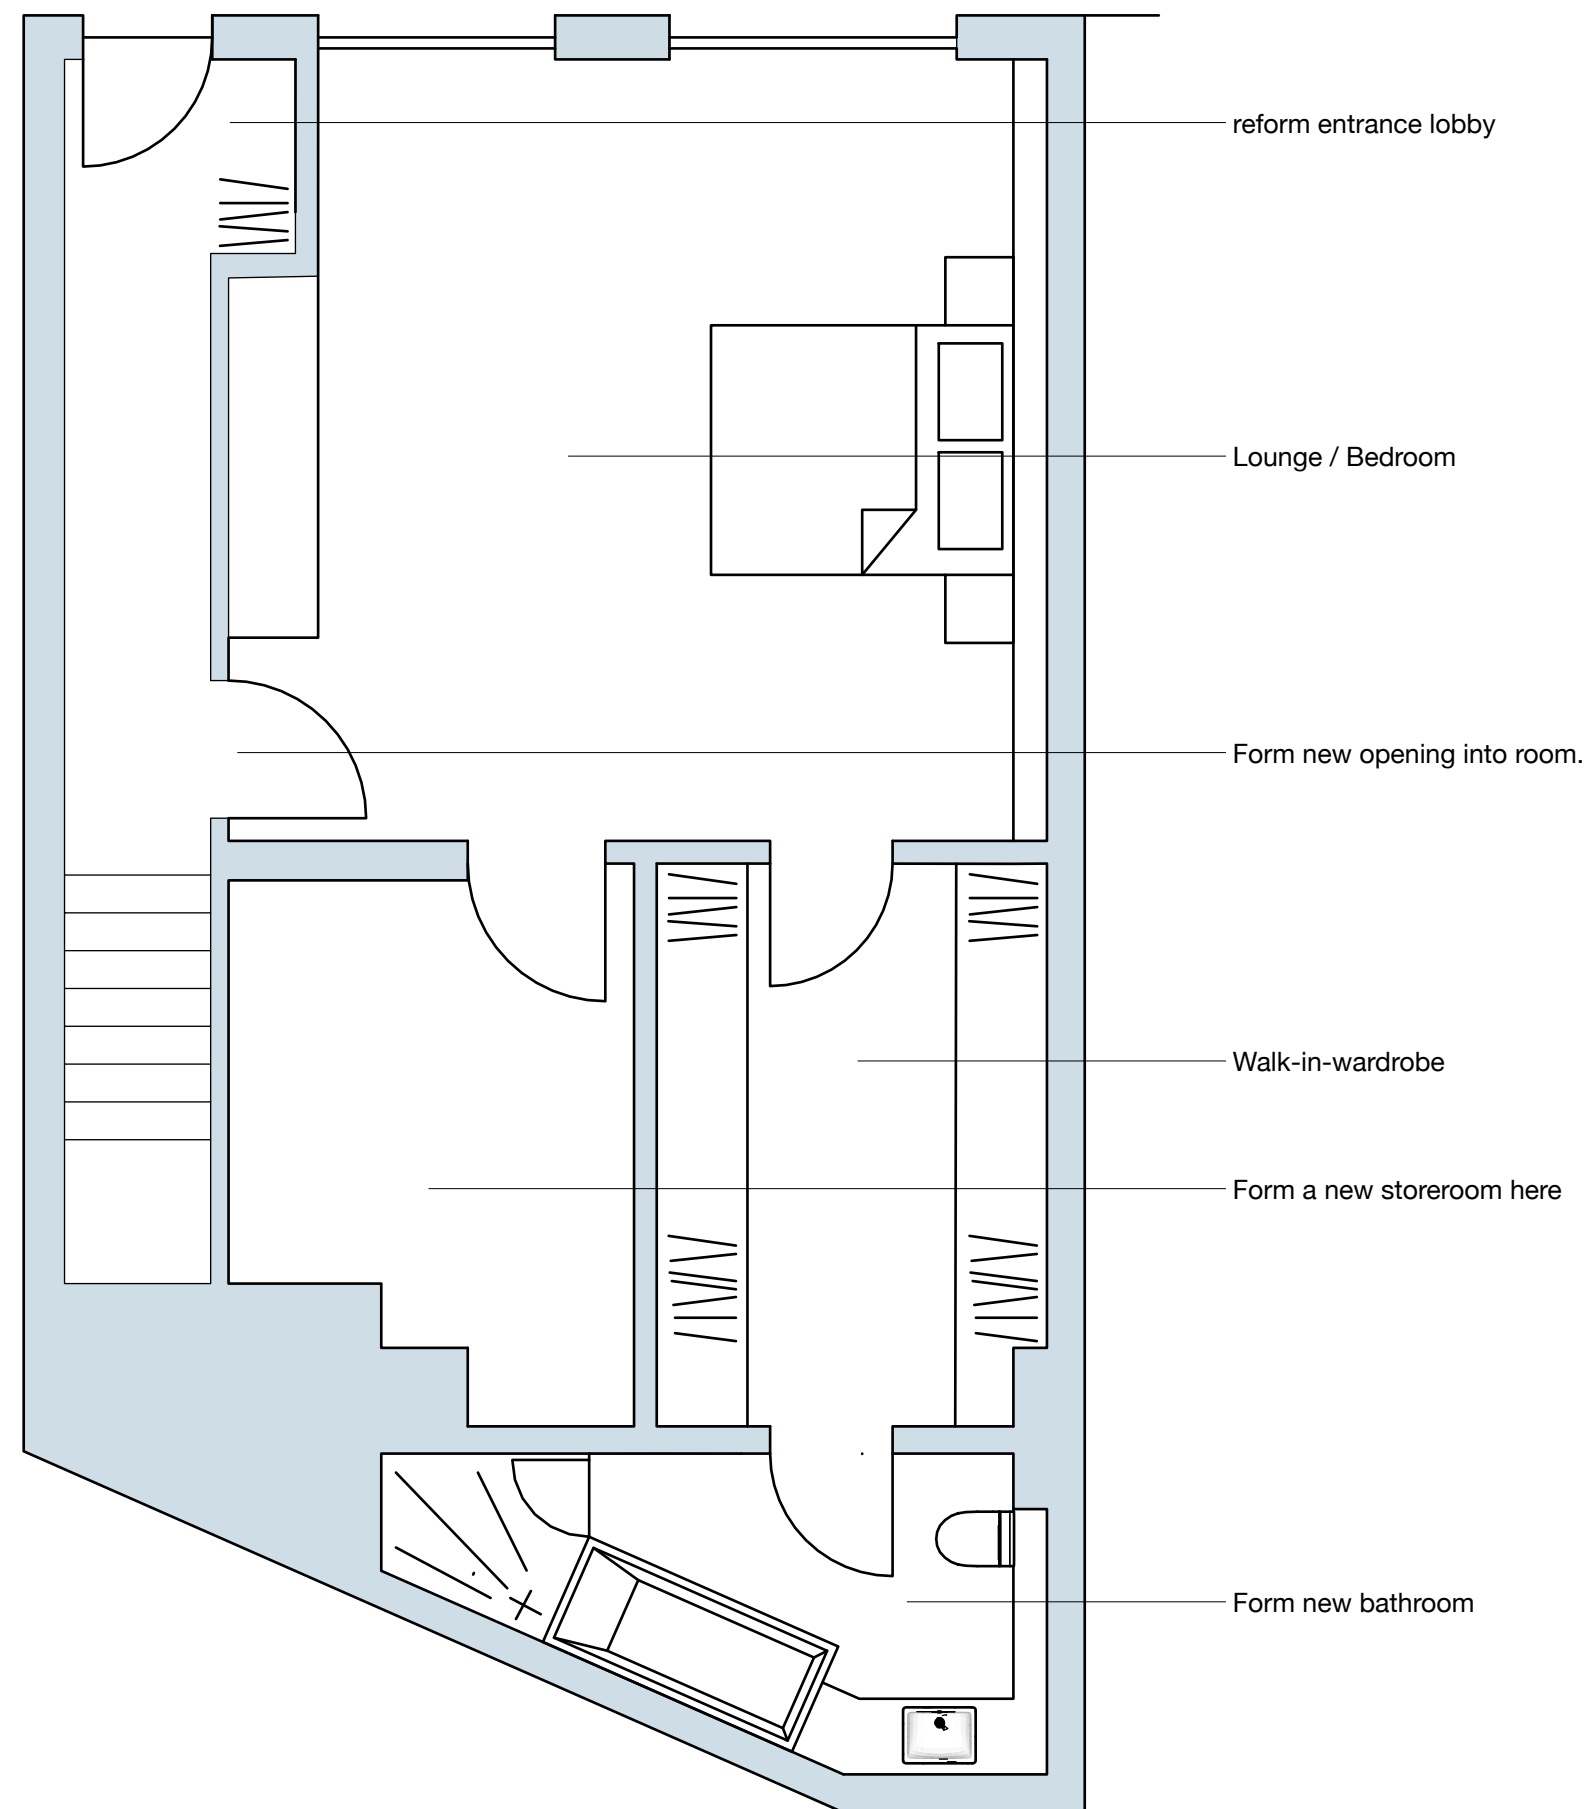

CLARK+
CLARK



NOTE

This drawing is only for use by the local planning authority for the purposes of the Planning Application to which it relates. Do not use this drawing for any other purposes whatsoever. Do not use this drawing for construction fabrication or ordering of materials or other building process.

All dimensions are shown in metric. All discrepancies must be reported immediately to the Architect/Client before proceeding. This document is protected by copyright and may not be reproduced without the expressed permission of the owner.

CLIENT
CJ & JA Macey Consultancy
Quartz House,
Pendeford Business Park,
Wolverhampton,
WV9 5HA

PROJECT
Unit 2; 44 St Pauls Crescent
NW1 9TN

PROJECT NUMBER
A003

DRAWN BY
GC | BC

ISSUE
22 Feb 2021

REVISION DATE


SCALE

DRAWING TITLE

Proposed Ground Floor Plan

DRAWING NUMBER
A003 P 00

REVISION:

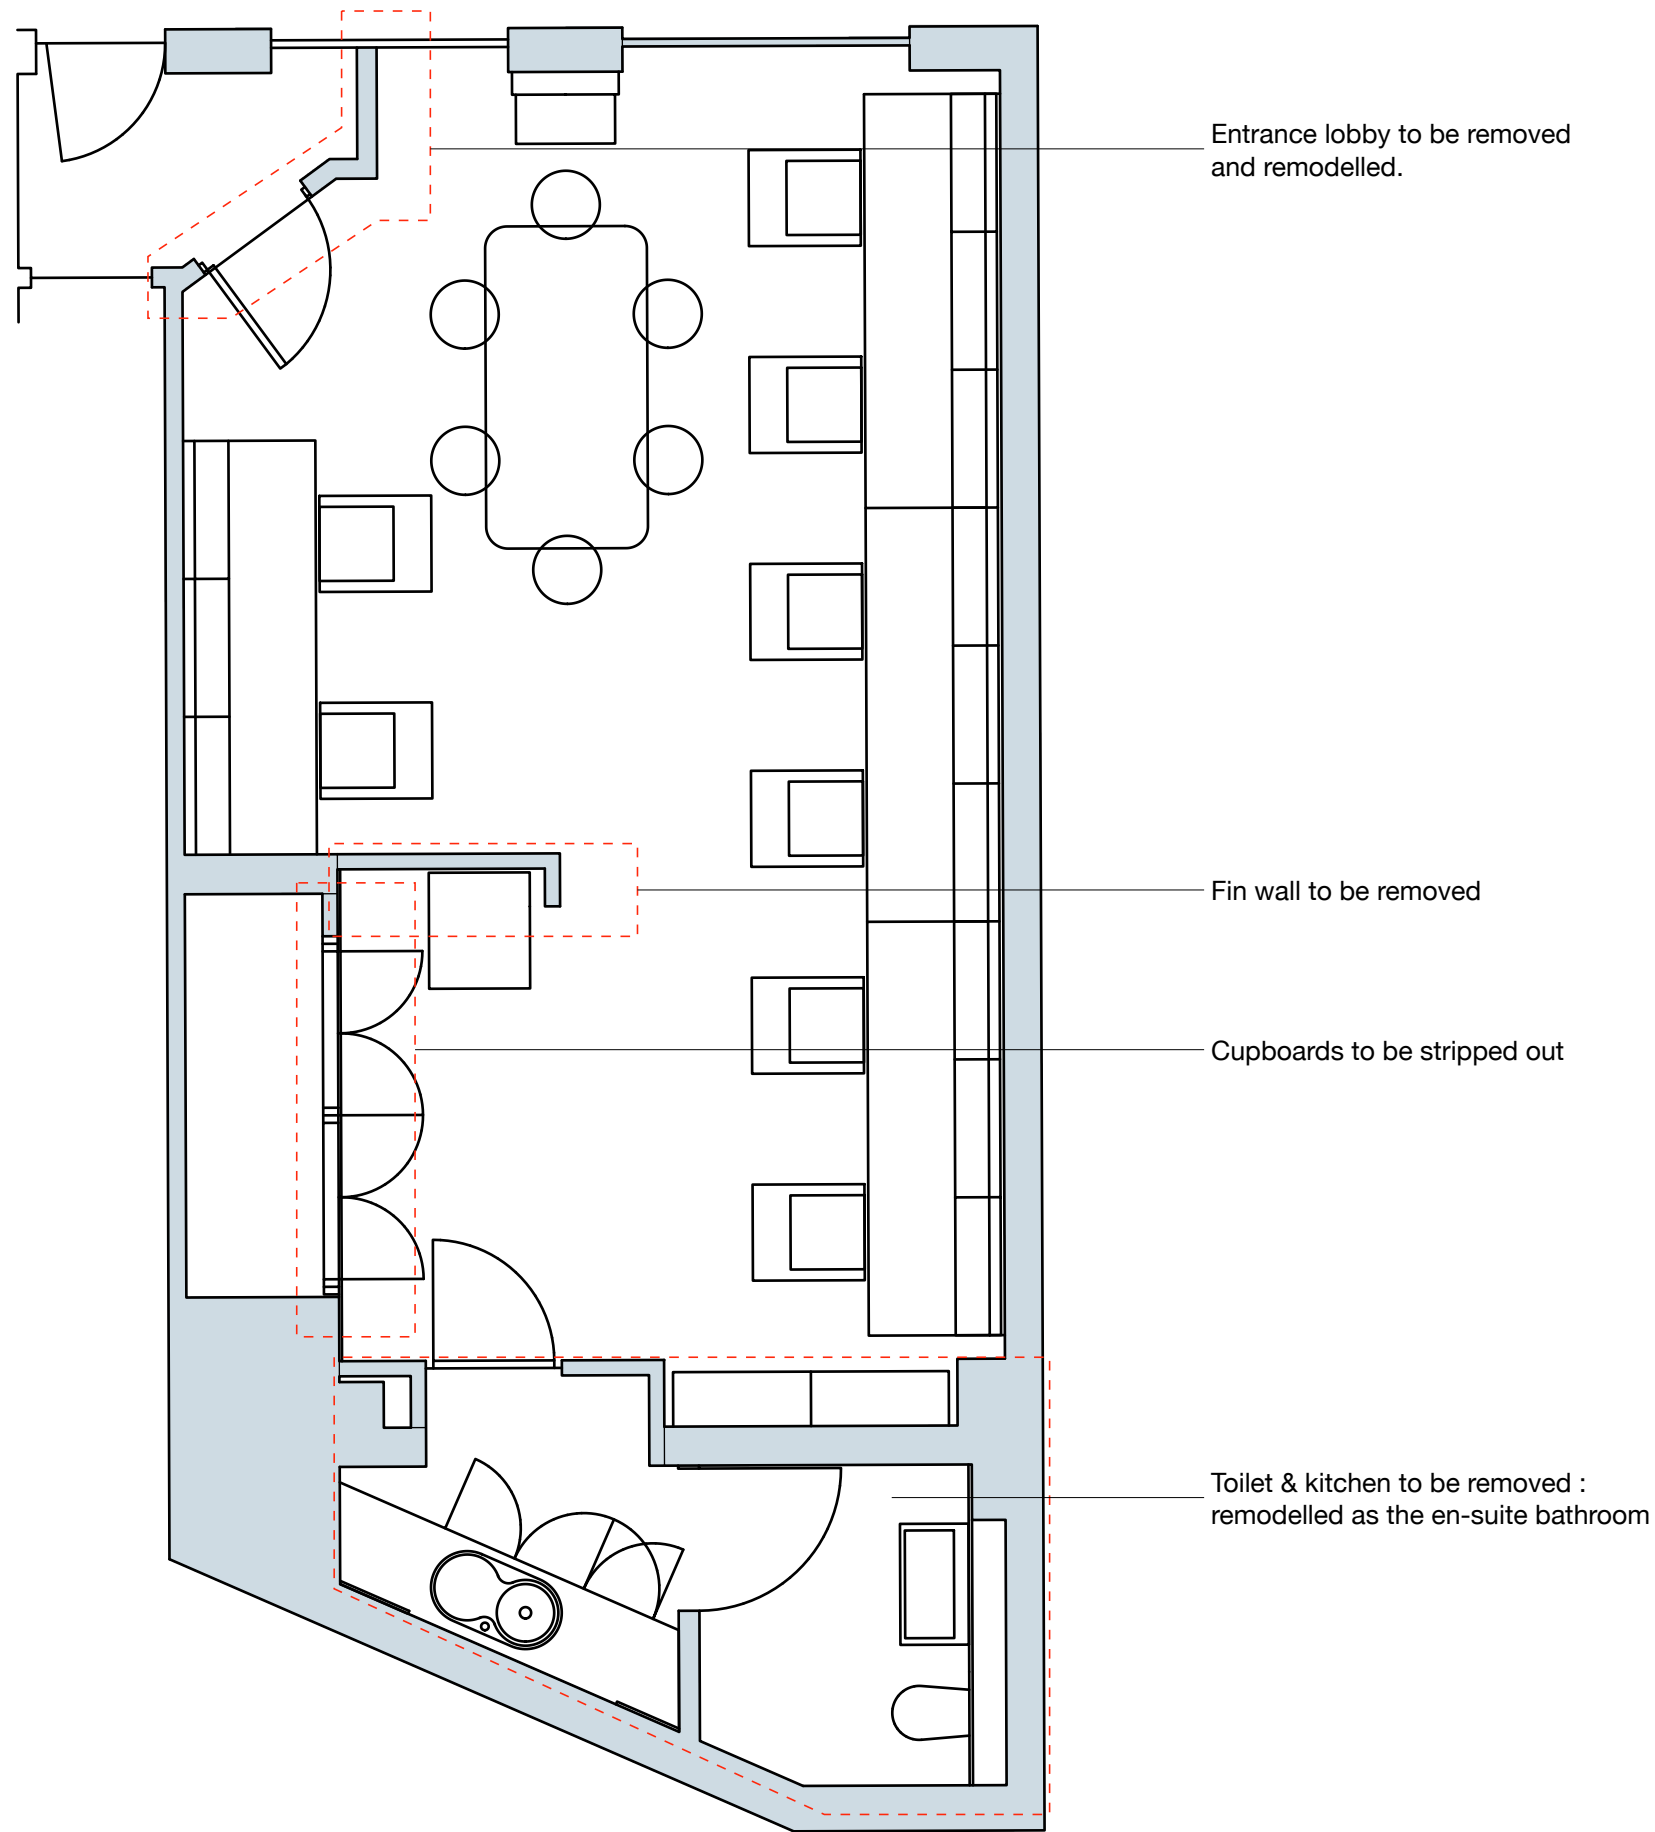

CLARK+
CLARK



NOTE

This drawing is only for use by the local planning authority for the purposes of the Planning Application to which it relates. Do not use this drawing for any other purposes whatsoever. Do not use this drawing for construction fabrication or ordering of materials or other building process. All dimensions are shown in metric. All discrepancies must be reported immediately to the Architect/Client before proceeding. This document is protected by copyright and may not be reproduced without the expressed permission of the owner.

CLIENT
CJ & JA Macey Consultancy
Quartz House,
Pendeford Business Park,
Wolverhampton,
WV9 5HA

PROJECT
Unit 2; 44 St Pauls Crescent
NW1 9TN

PROJECT NUMBER
A003

DRAWN BY
GC | BC

ISSUE
22 Feb 2021

REVISION DATE


SCALE
1:50

DRAWING TITLE

Existing Ground Floor Plan

DRAWING NUMBER
A003 P 00E

REVISION:
—

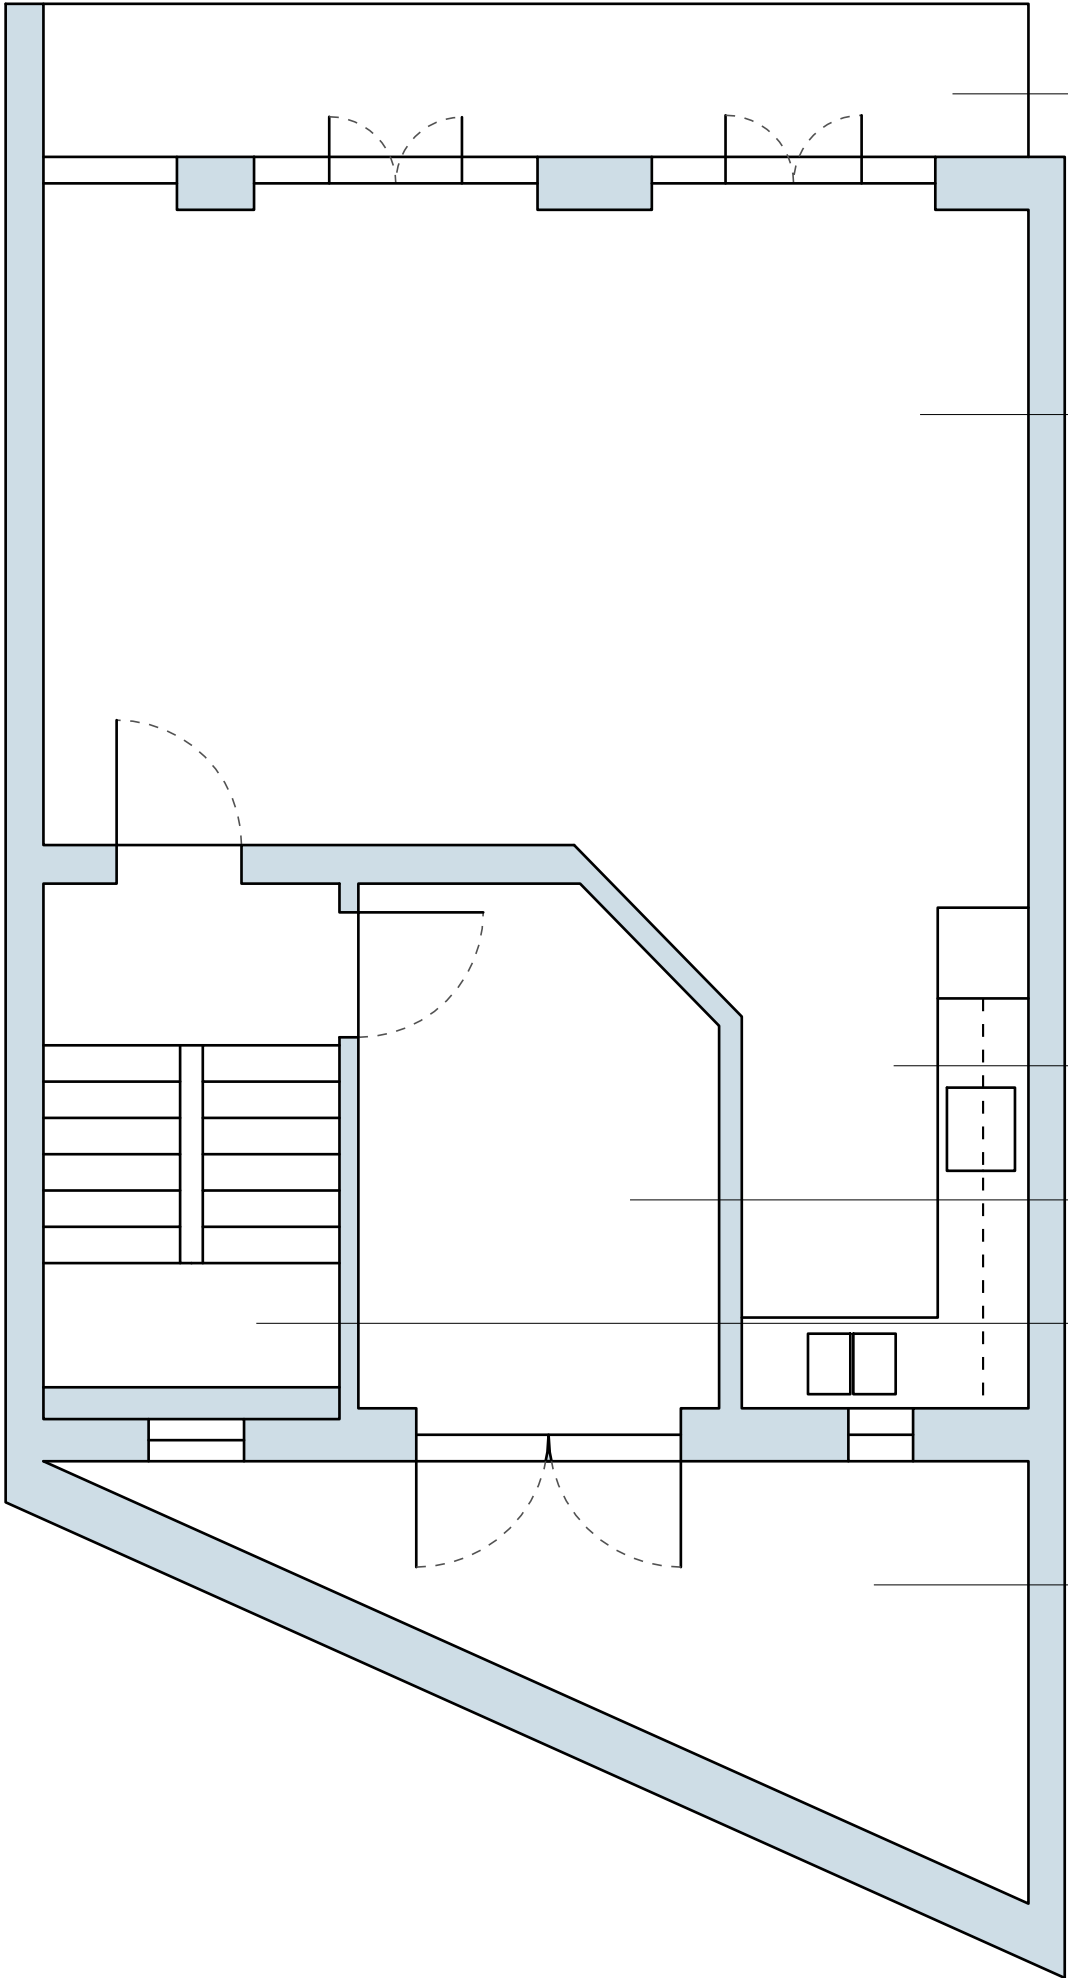

Balcony

Living / dining room

Kitchen

Bedroom

Staircase

External courtyard

CLARK+
CLARK



NOTE

This drawing is only for use by the local planning authority for the purposes of the Planning Application to which it relates. Do not use this drawing for any other purposes whatsoever. Do not use this drawing for construction fabrication or ordering of materials or other building process. All dimensions are shown in metric. All discrepancies must be reported immediately to the Architect/Client before proceeding. This document is protected by copyright and may not be reproduced without the expressed permission of the owner.

CLIENT
CJ & JA Macey Consultancy
Quartz House,
Pendeford Business Park,
Wolverhampton,
WV9 5HA

PROJECT
Unit 2; 44 St Pauls Cresnet
NW1 9TN

PROJECT NUMBER
A003

DRAWN BY
GC | BC

ISSUE
22 Feb 2021

REVISION DATE

SCALE
1:50


DRAWING TITLE

Existing First Floor Plan

DRAWING NUMBER
A003 P 01E

REVISION:

—

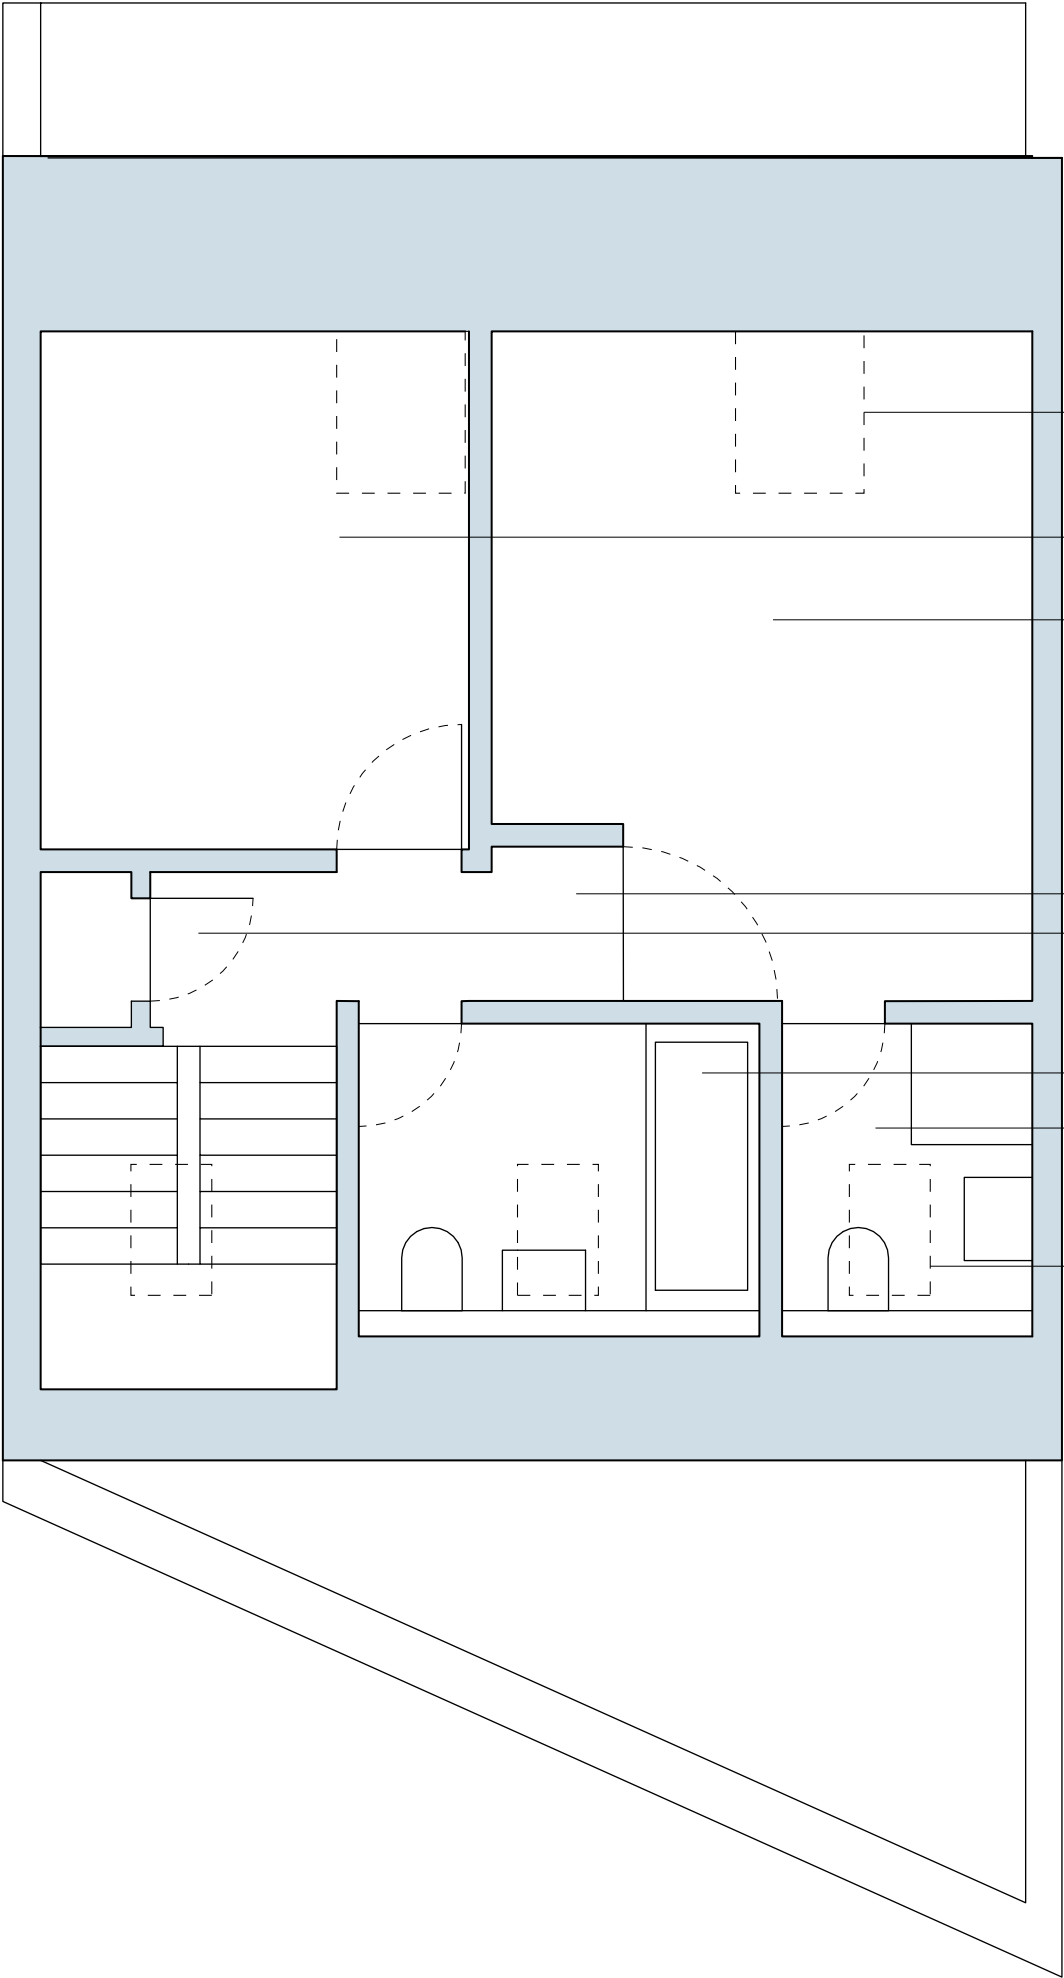

Dormer windows

Bedroom

Bedroom

Landing

Storage cupboard

Family Bathroom

En-suite bathroom

Roof windows

CLARK+
CLARK



NOTE

This drawing is only for use by the local planning authority for the purposes of the Planning Application to which it relates. Do not use this drawing for any other purposes whatsoever. Do not use this drawing for construction fabrication or ordering of materials or other building process. All dimensions are shown in metric. All discrepancies must be reported immediately to the Architect/Client before proceeding. This document is protected by copyright and may not be reproduced without the expressed permission of the owner.

CLIENT
CJ & JA Macey Consultancy
Quartz House,
Pendeford Business Park,
Wolverhampton,
WV9 5HA

PROJECT
Unit 2; 44 St Pauls Cresent
NW1 9TN

PROJECT NUMBER
A003

DRAWN BY
GC | BC

ISSUE
22 Feb 2021

REVISION DATE

SCALE
1:50

DRAWING TITLE

Existing Second Floor Plan

DRAWING NUMBER
A003 P 02E

REVISION:

—