



FIRST FLOOR PLAN

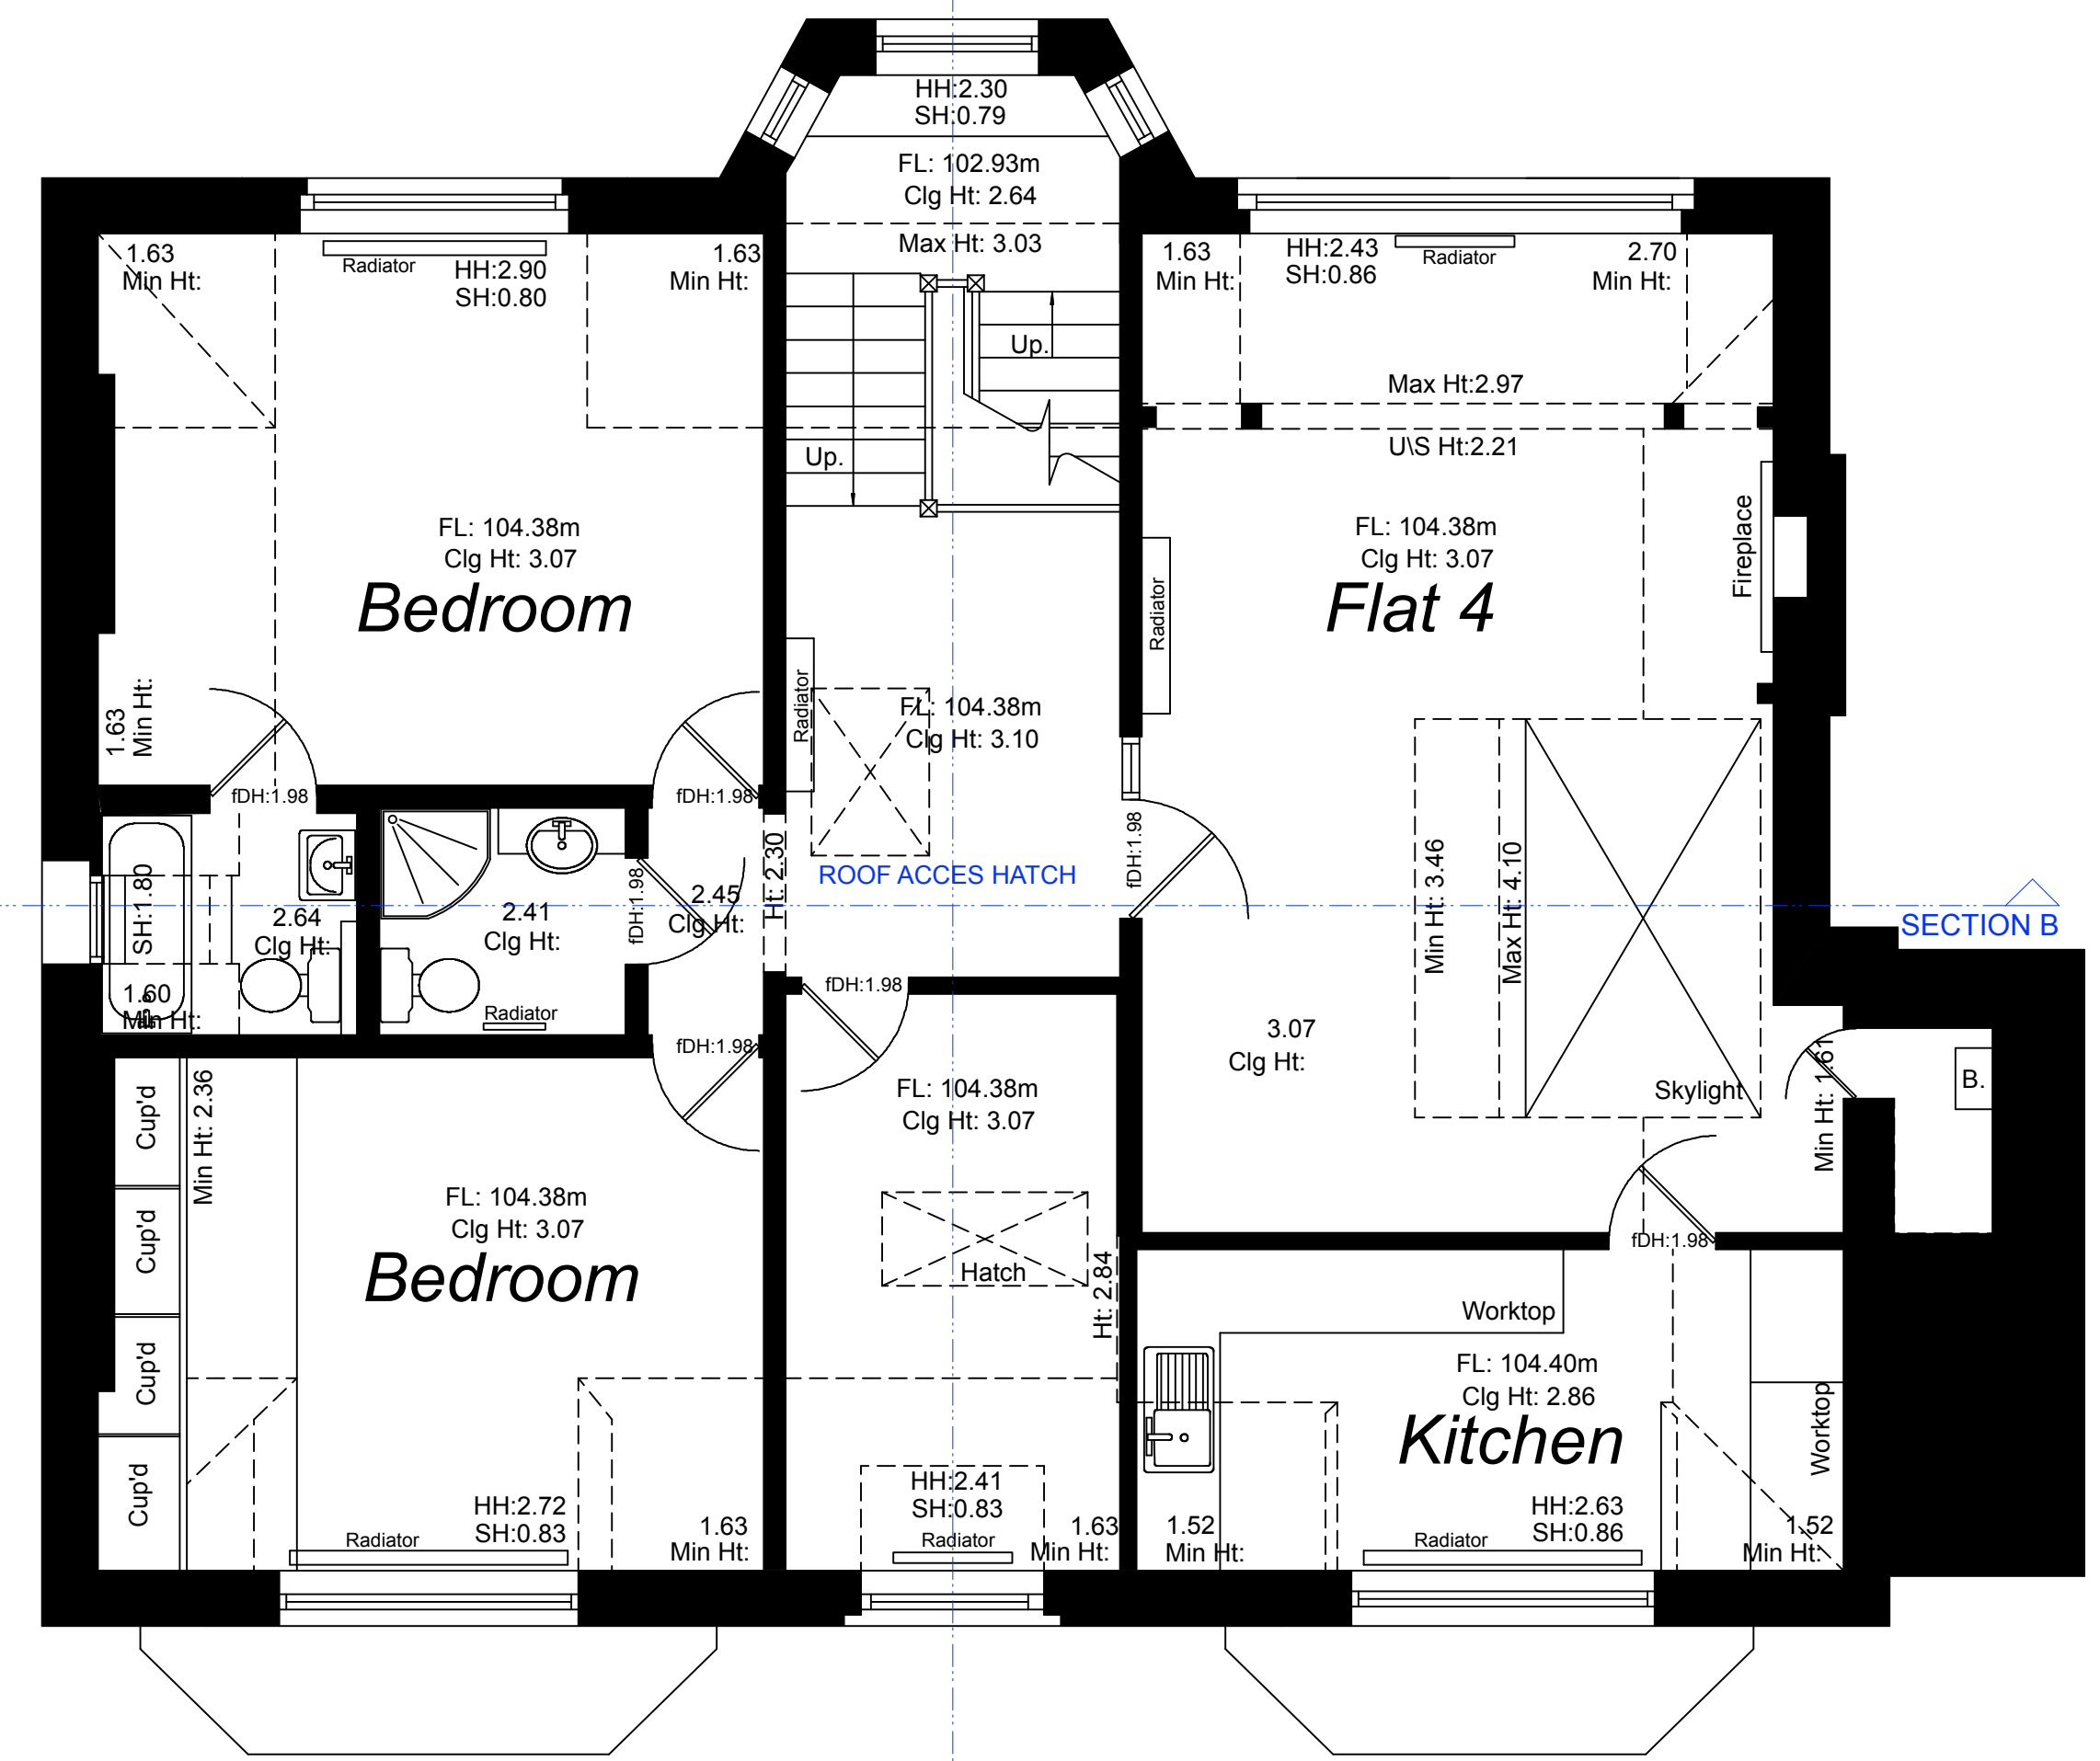


SECOND FLOOR PLAN

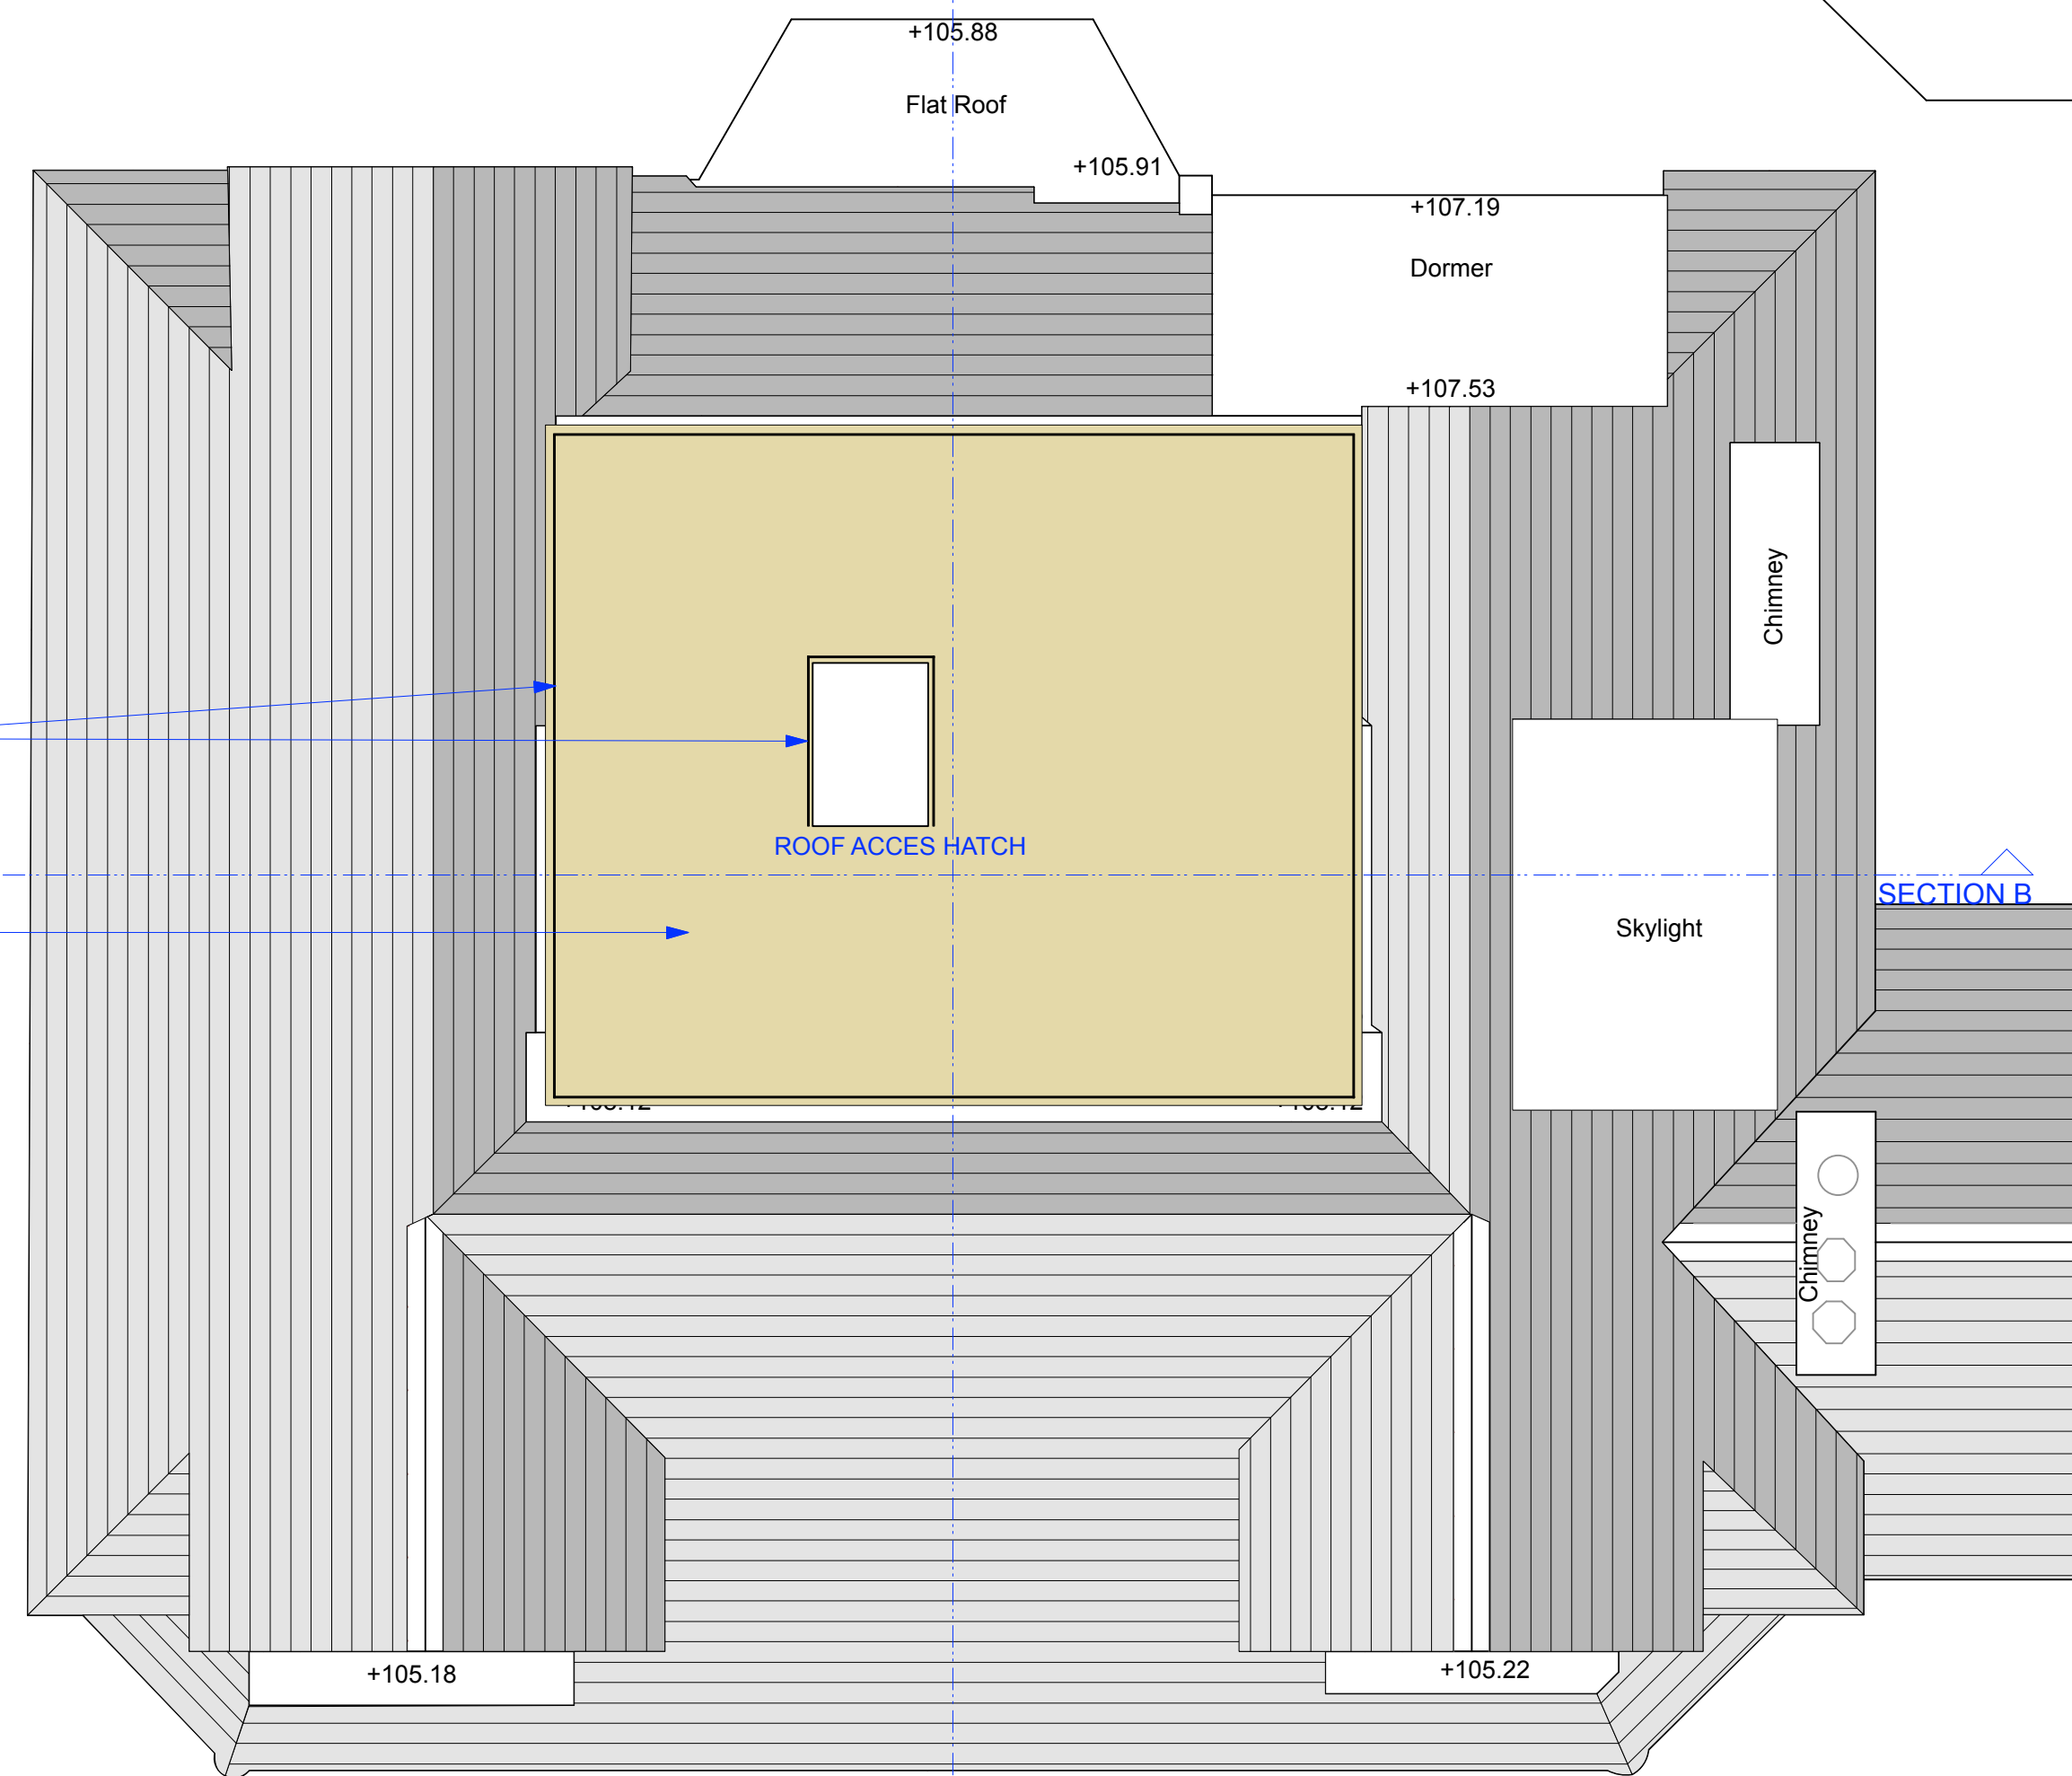

ROOF PLAN

North point	Sign off	Issued dates	General notes
		Planning ..... Building control ..... Tender ..... Construction ..... Contract ..... As built .....	Information required

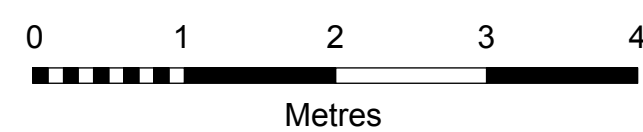

<p><b>Legal notes</b></p> <p>The contractor is to verify all dimensions and conditions on site. This drawing is the property of Hodgkinson Design and they reserve the copyright. It is issued on the understanding that it will not be copied, reproduced or disclosed in whole or in part to any unauthorised party without written permission from Hodgkinson Design.</p>	<p><b>Client:</b> MR &amp; MRS WEXLER</p> <p><b>Project:</b> 18 CHESTERFORD GARDENS LONDON NW3 7DE</p> <p><b>Drawn:</b> CXP</p> <p><b>Checked:</b> AH</p> <p><b>Date:</b> MAR '21</p>	<p><b>Drg:</b> PROPOSED UPPER FLOOR PLANS</p> <p><b>Status:</b> PLANNING</p> <p><b>Job N°:</b> 1667.00</p> <p><b>Scale:</b> 1:50@A1</p> <p><b>Drg N°:</b> P105-A</p>	<p><b>HODGKINSON DESIGN</b></p> <p>ARCHITECTURE INTERIOR DESIGN CORPORATE IDENTITY</p> <p>29 Alexander Street London W2 5NJ                  T 020 7221 7557 F 020 7221 6336                  E info@hodgkinson-design.co.uk</p> <p>www.hodgkinson-design.co.uk</p>
--	---	--	---

A 30.06.21 ROOF TERRACE AREA REDUCED TO MATCH PREVIOUS APPLICATION




DATUM: 90.00m  
Front Elevation (facing northeast)



DATUM: 90.00m  
Side Elevation (facing southeast)




DATUM: 90.00m  
Rear Elevation (facing southwest)

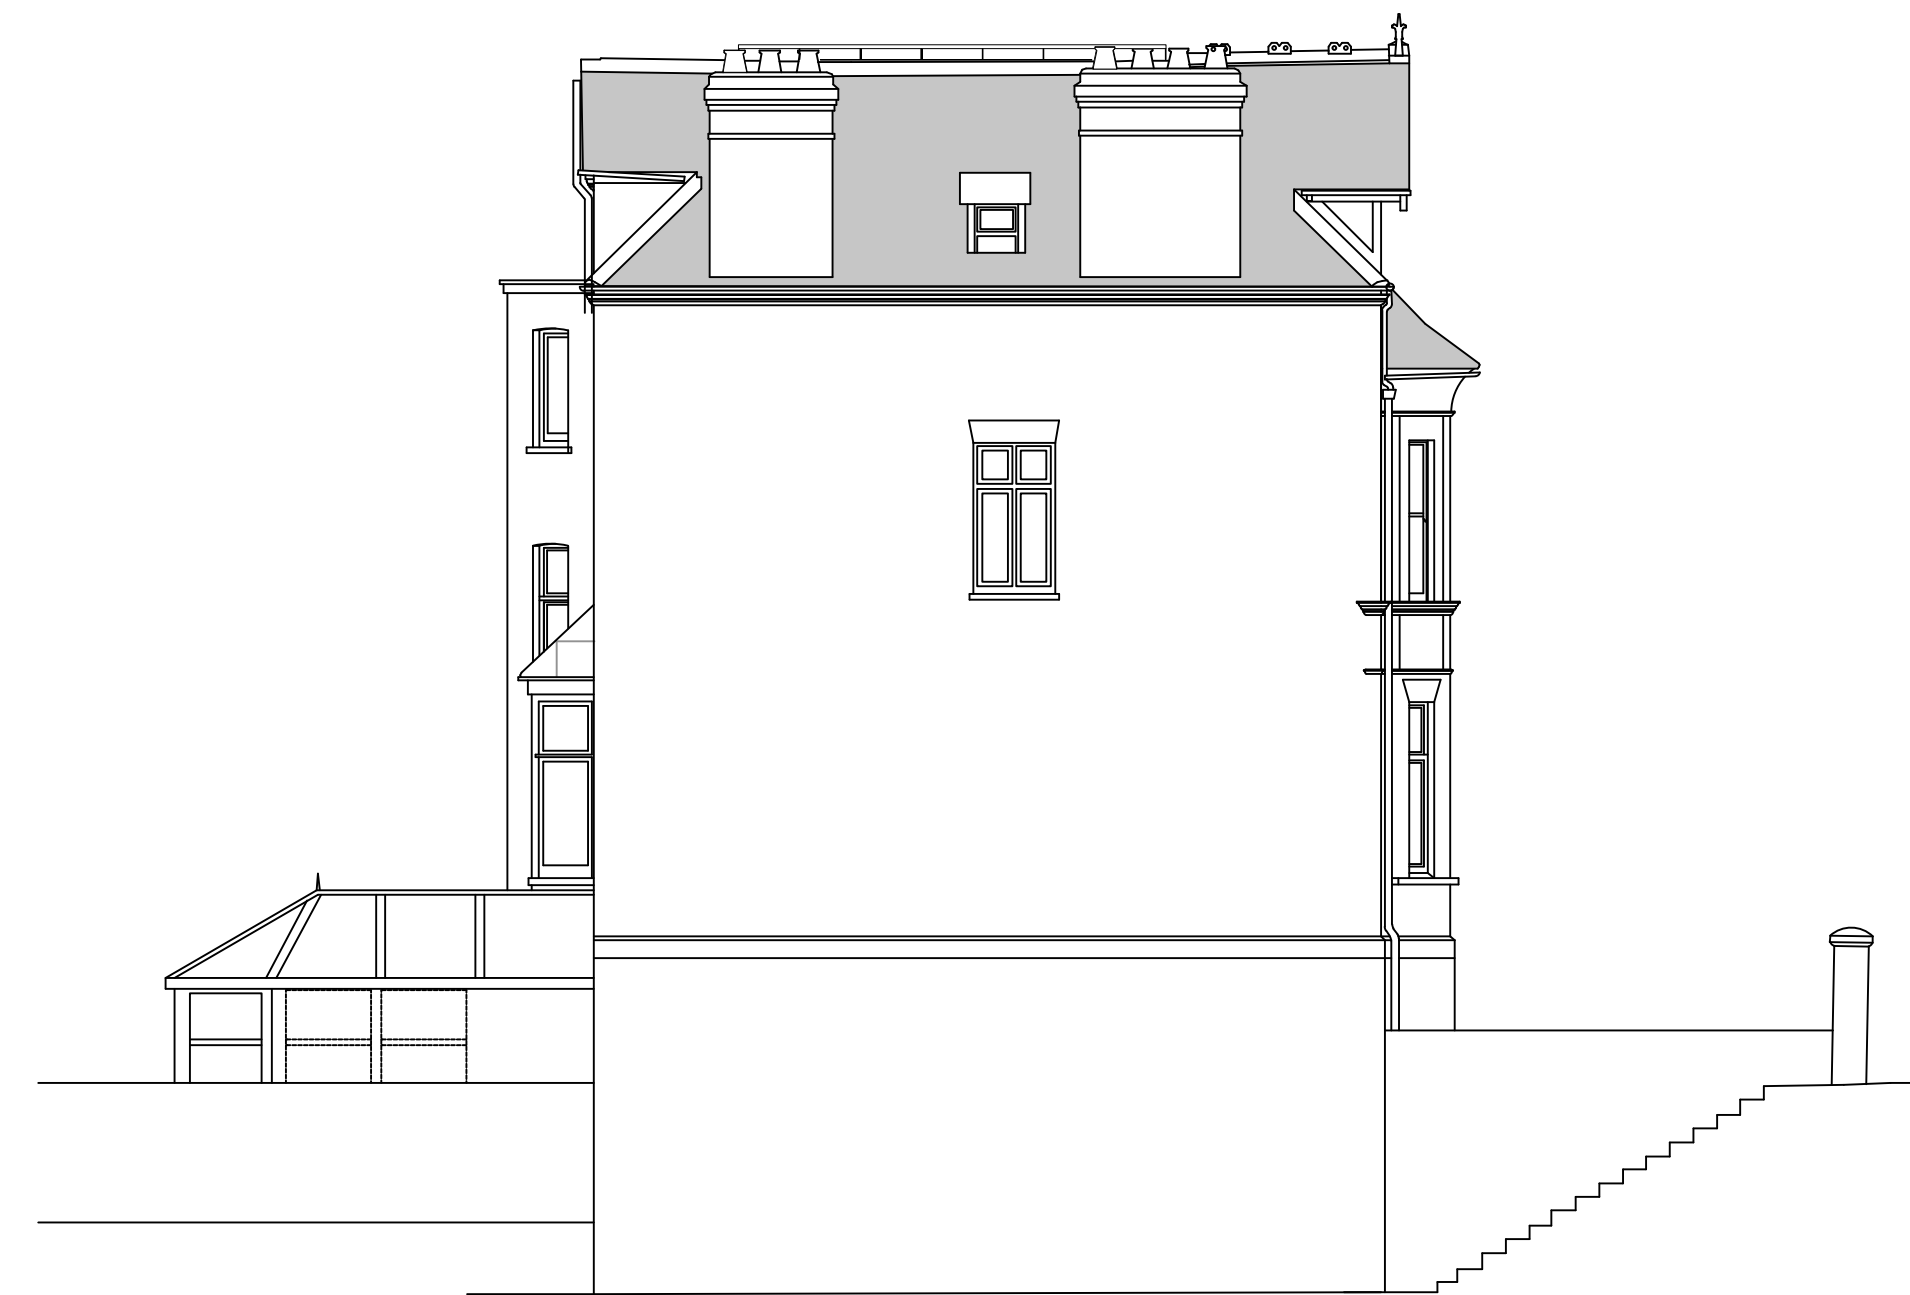

DATUM: 90.00m  
Side Elevation (facing northwest)


North point	Sign off	Issued dates	General notes
		Planning ..... Building control ..... Tender ..... Construction ..... Contract ..... As built .....	Information required

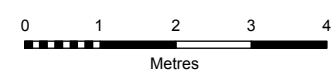

B	07.07.21	GUARD RAIL AREA LENGTH AMENED
A	30.06.21	ROOF TERRACE AREA REDUCED TO MATCH ORIGINAL APPROVAL

Legal notes	Client:	Drg:	HODGKINSON DESIGN		
The contractor is to verify all dimensions and conditions on site. This drawing is the property of Hodgkinson Design and they reserve the copyright. It is issued on the understanding that it will not be copied, reproduced or disclosed in whole or in part to any unauthorised party without written permission from Hodgkinson Design.	MR & MRS WEXLER	PROPOSED ELEVATIONS	ARCHITECTURE INTERIOR DESIGN CORPORATE IDENTITY		
	Project:	Status:	29 Alexander Street London W2 5NJ		
	18 CHESTERFORD GARDENS LONDON NW3 7DE	PLANNING	T 020 7221 7557 F 020 7221 6336		
	Drawn:	Checked:	Date:	Job N°:	Scale:
	CXP	AH	MAR '21	1667.00	1:50@A1
					Drq N°:
					P106-B
					www.hodgkinson-design.co.uk


Black painted mild steel guard rail 1100mm high

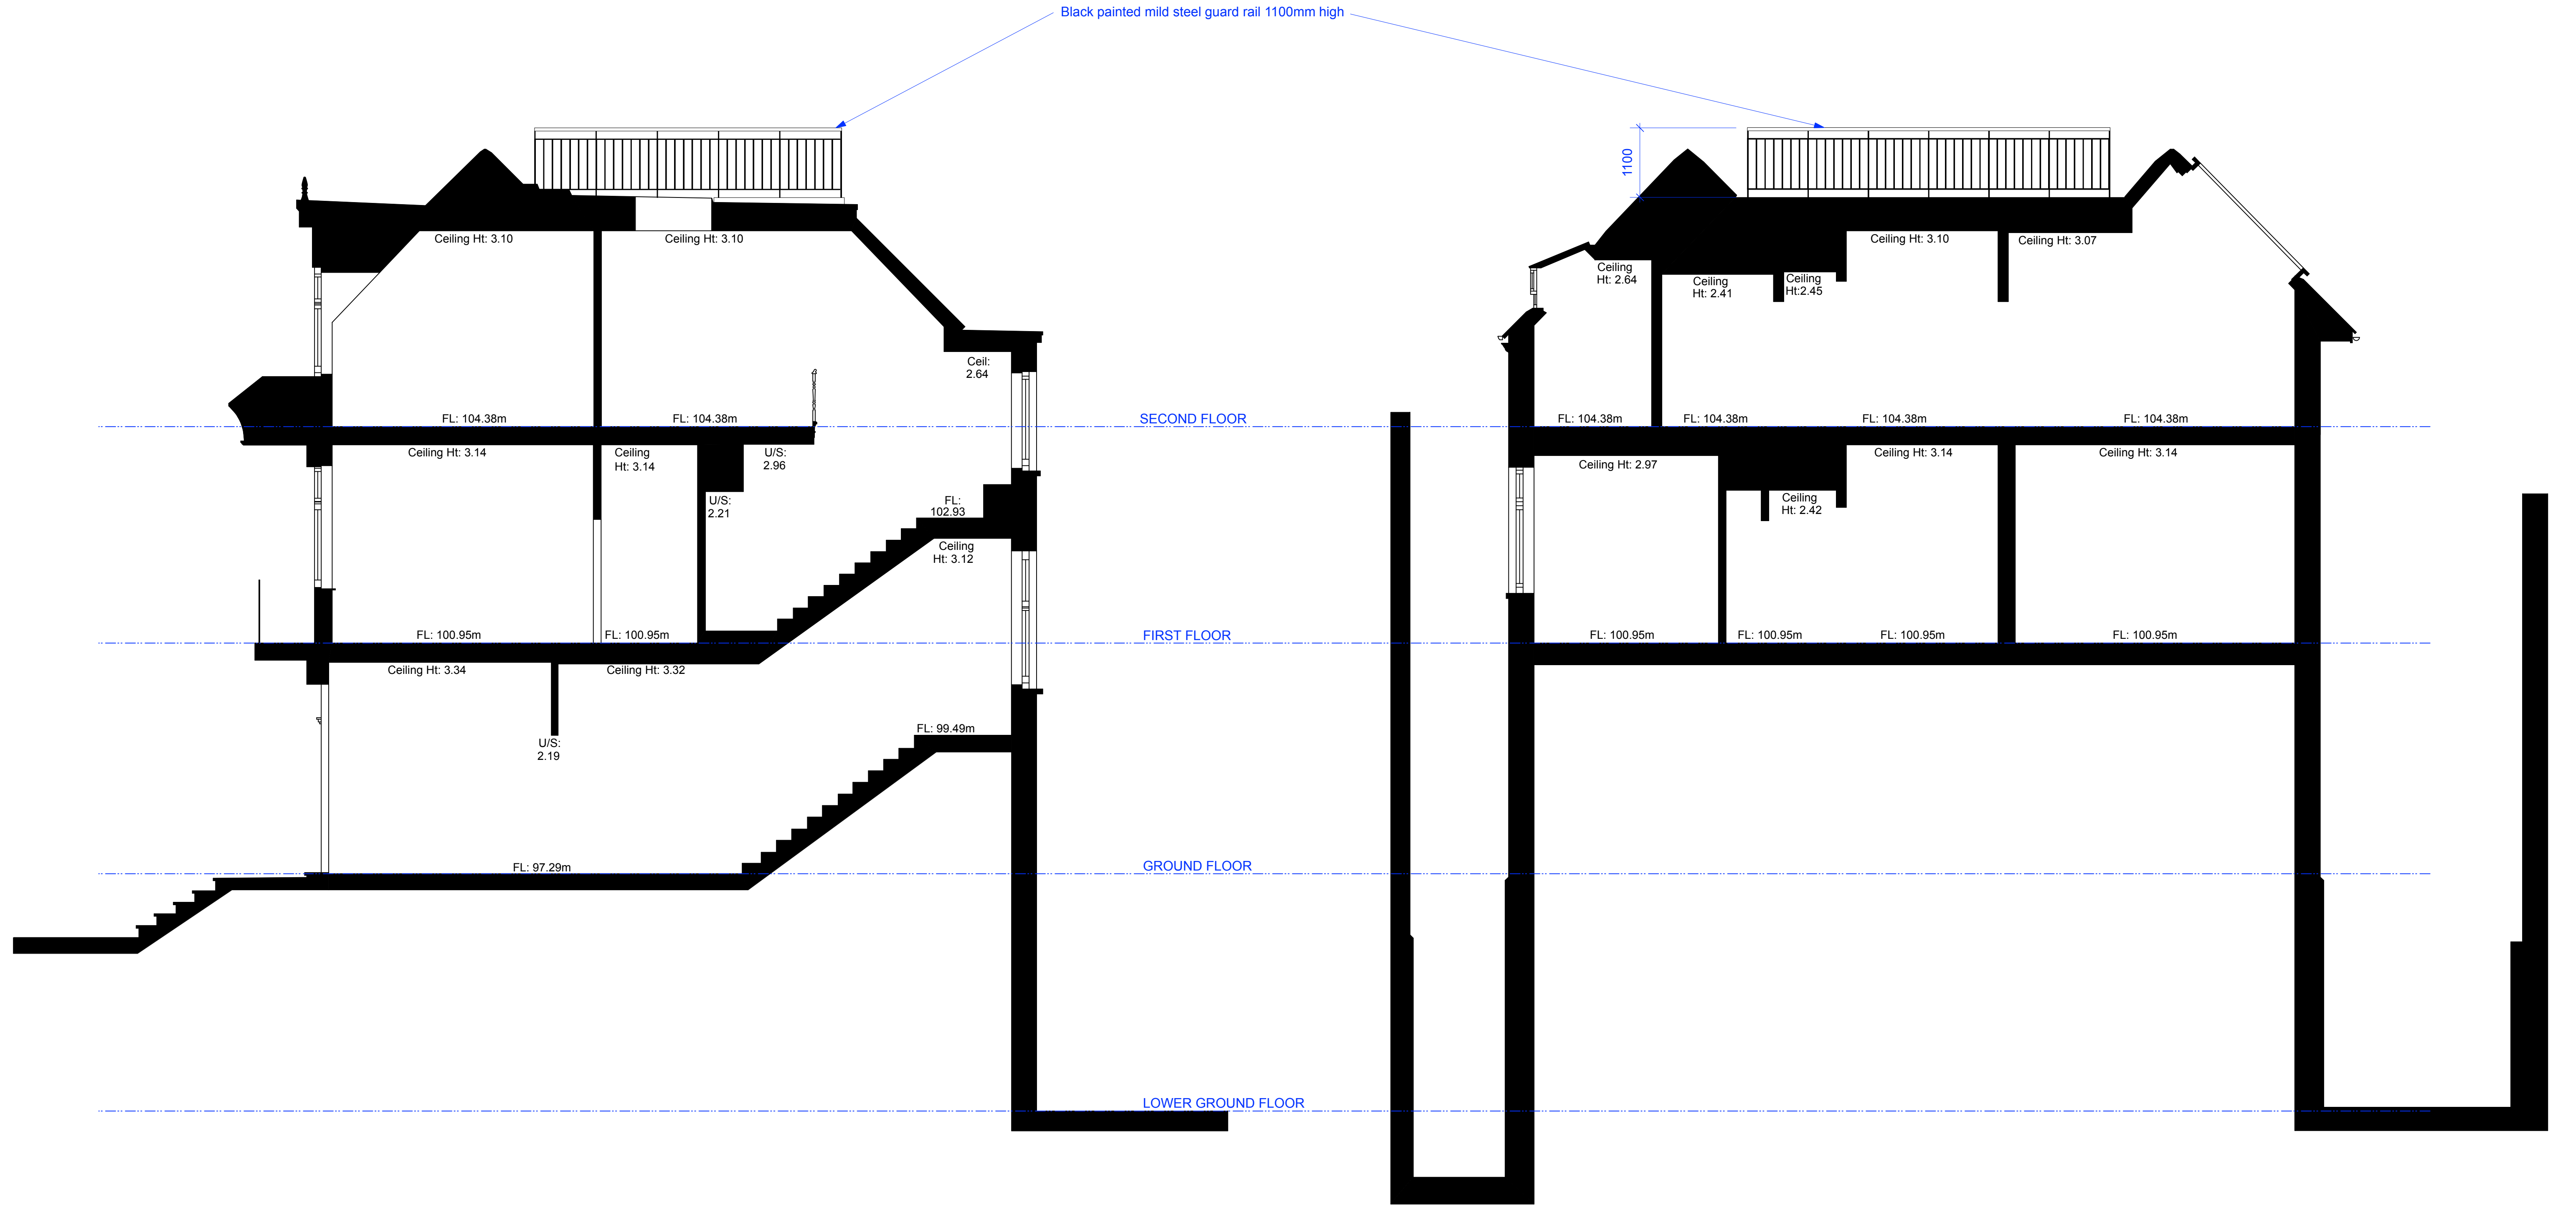

DATUM: 90.00m  
Section A

DATUM: 90.00m  
Section B

North point	Sign off	Issued dates	General notes
		Planning ..... Building control ..... Tender ..... Construction ..... Contract ..... As built .....	Information required

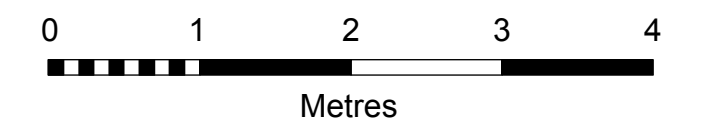

B	07.07.21	GUARD RAIL AREA LENGTH AMENED
A	30.06.21	ROOF TERRACE AREA REDUCED TO MATCH ORIGINAL APPROVAL

Legal notes		Client:	Dr:
The contractor is to verify all dimensions and conditions on site. This drawing is the property of Hodgkinson Design and they reserve the copyright. It is issued on the understanding that it will not be copied, reproduced or disclosed in whole or in part to any unauthorised party without written permission from Hodgkinson Design.		MR & MRS WEXLER	PROPOSED SECTIONS
		Project:	Status:
		18 CHESTERFORD GARDENS LONDON NW3 7DE	PLANNING
Drawn:	Checked:	Date:	Job N°:
CXP	AH	MAR '21	1667.00
			Scale:
			1:50@A1
			Dr: N°:
			P107-B

**HODKINSON DESIGN**  
ARCHITECTURE INTERIOR DESIGN CORPORATE IDENTITY

29 Alexander Street London W2 5NJ  
T 020 7221 7557 F 020 7221 6336  
E info@hodkinson-design.co.uk  
www.hodkinson-design.co.uk