




**01** Proposed Ground Floor Plan  
Scale 1:50@A1

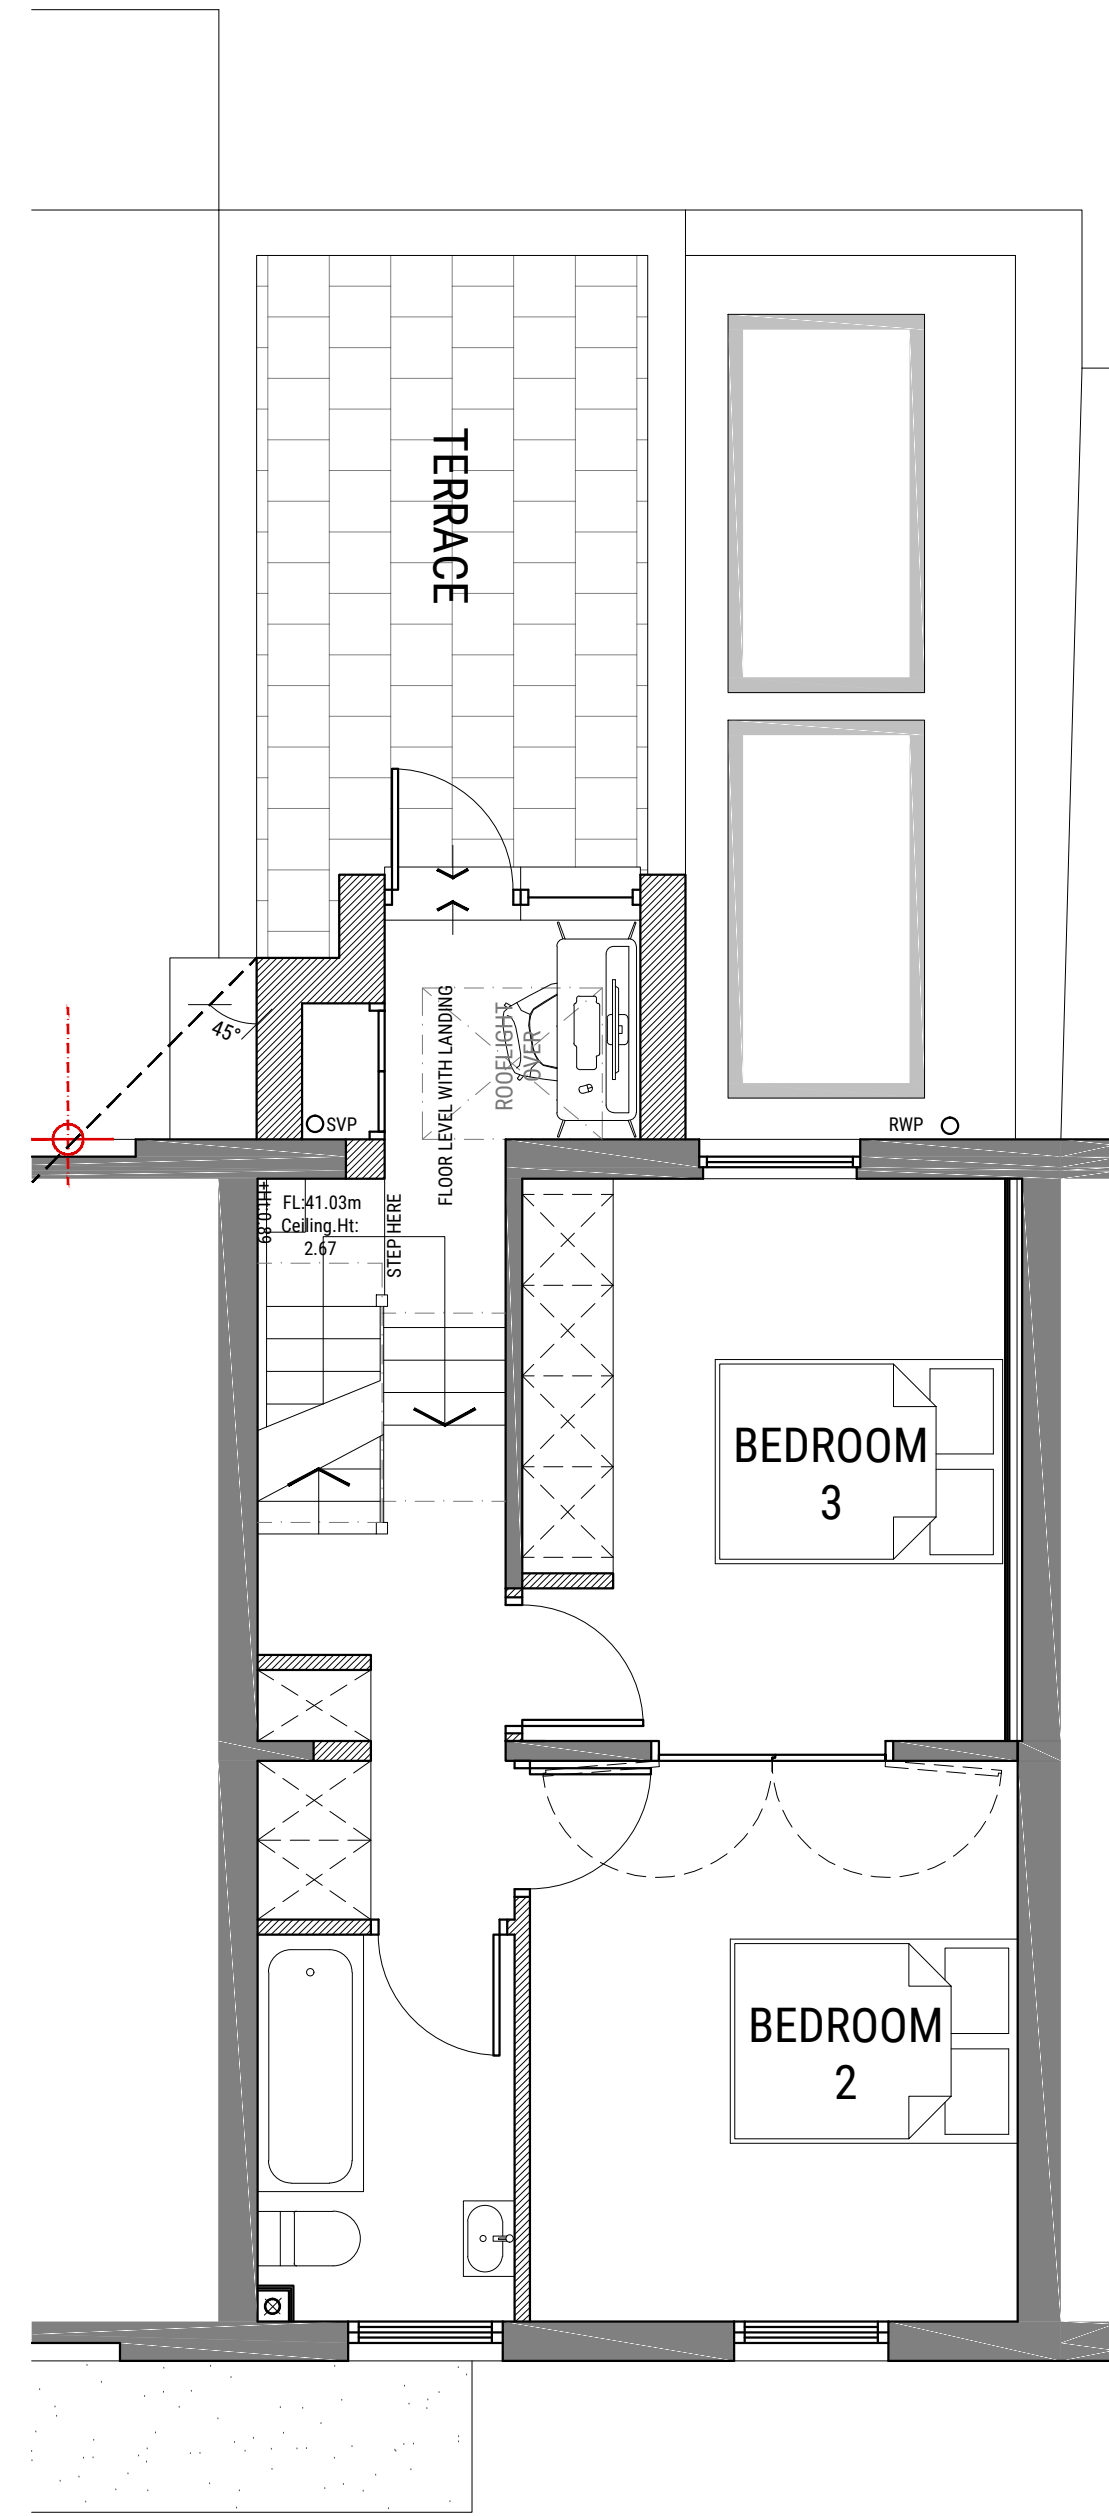


**02** Proposed First Floor Plan  
Scale 1:50@A1

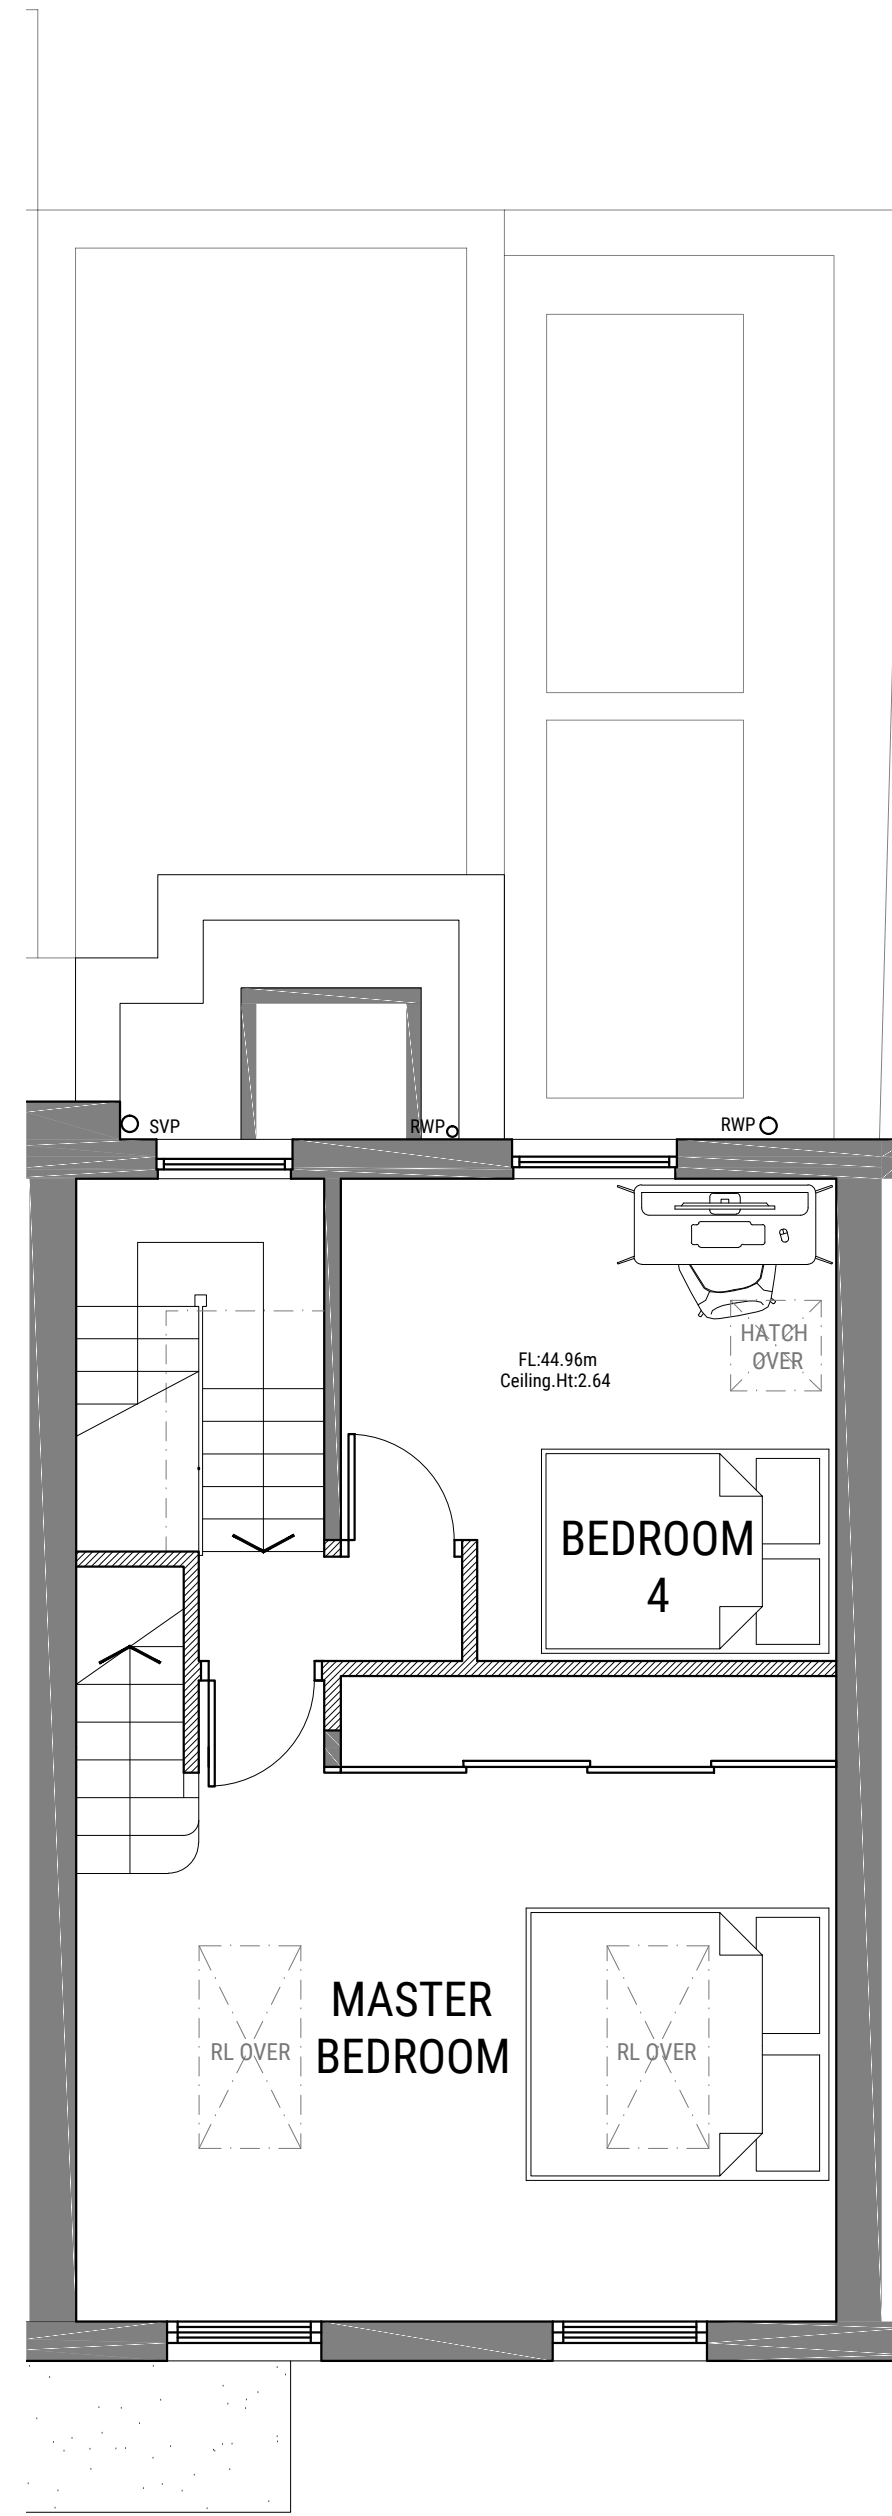


**03** Proposed Second Floor Plan  
Scale 1:50@A1

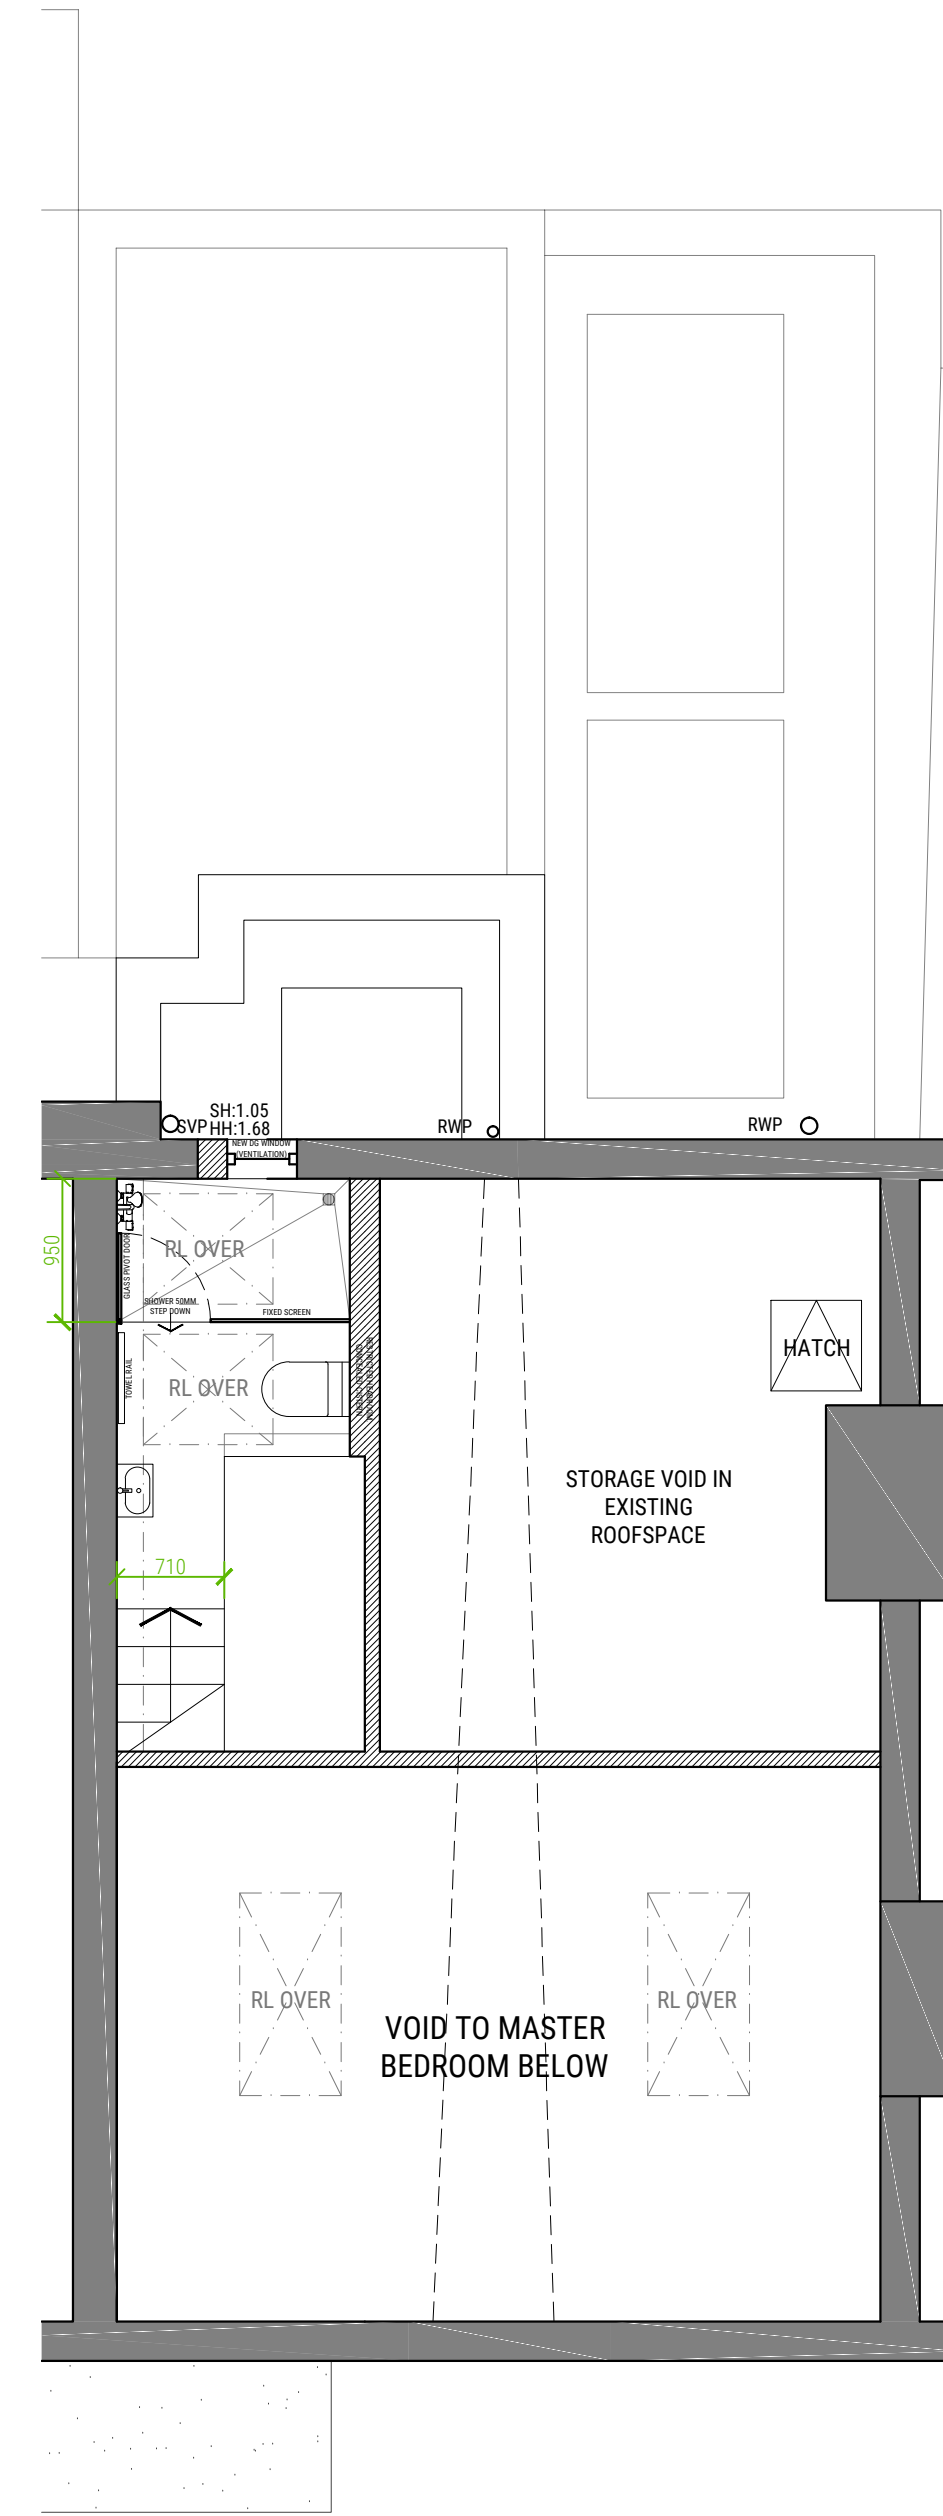


**04** Proposed Third Floor Plan  
Scale 1:50@A1

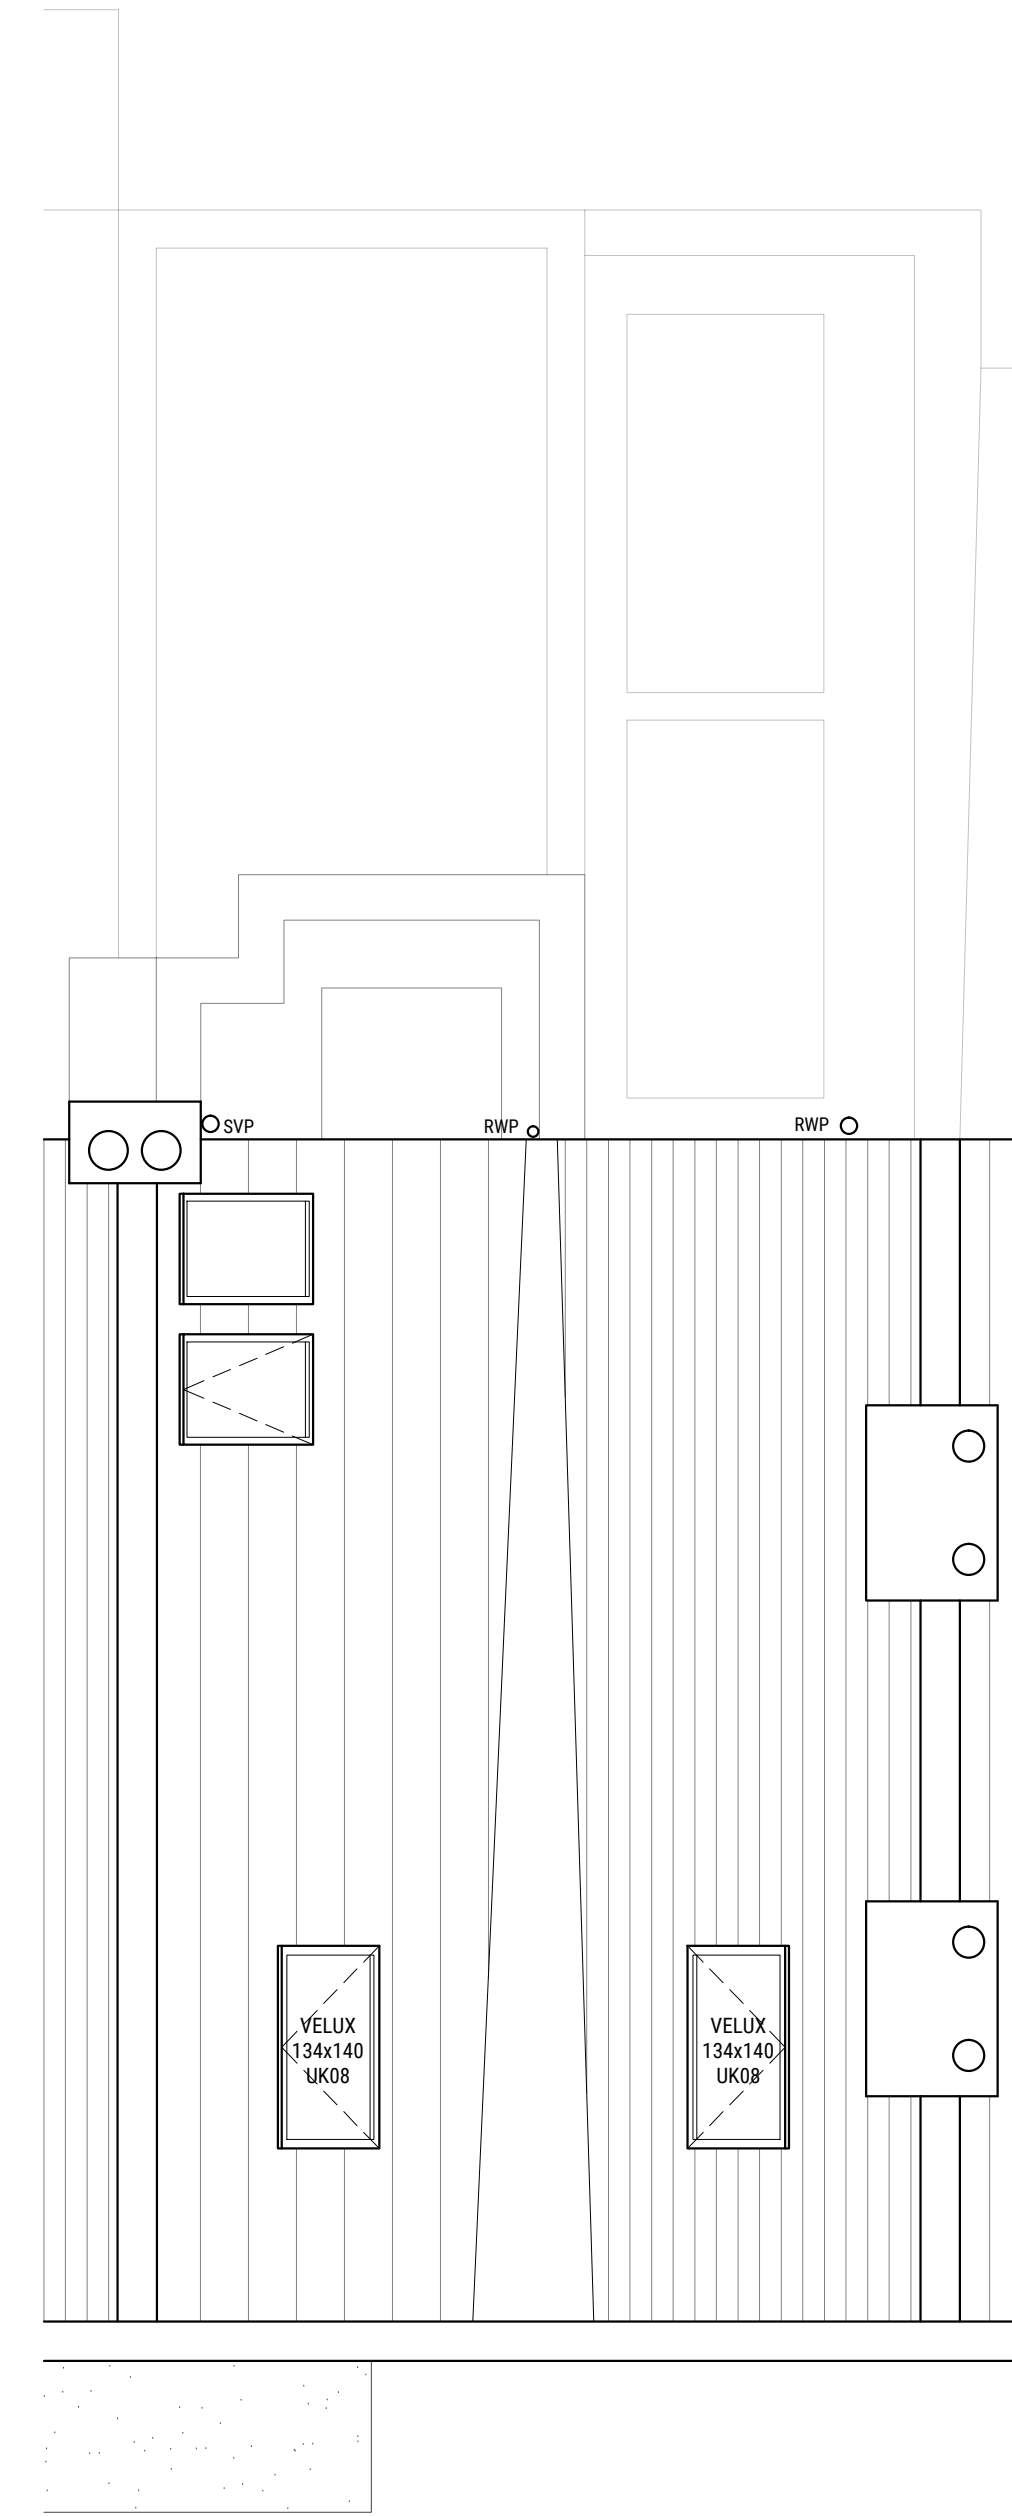

**05** Proposed Roof Plan  
Scale 1:50@A1

- GENERAL NOTES**
1. For the purpose of design development and construction this drawing must not be scaled and only written or calculated dimensions used.
  2. Any errors or divergences should be referred to the originator.
  3. All dimensions to be checked on site.
  4. All drawings are to be read in conjunction with the relevant consultants drawings, schedules, and specifications.
- CDM REGULATIONS**
-  This warning symbol indicates the presence of an unusual or notable risk to the Health and Safety of contractors or occupants

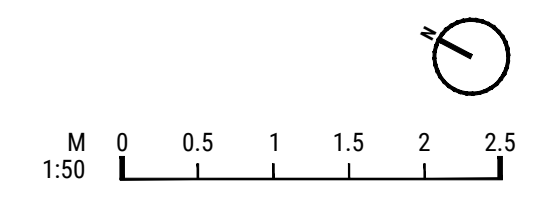

REV.	DATE	ISSUE DESCRIPTION	DRAWN	CHECKED
C	04/05/21	MINIMA	SK	SK
B	02/05/21	TENDER ESTIMATE	SK	SK
A	27/04/21	VARIOUS GLAZING ALTERATIONS	SK	SK
-	24/02/21	PLANNING SUBMISSION	SK	SK

**SEBOUH ARCHITECTS**  
55 Salisbury Walk  
London N19 5DS  
WWW.SEBOUH.UK

PROJECT  
**HOUSE EXTENSIONS**

CLIENT  
Ms. Susannah Fitzherbert-Brockholes & Mr. Alex Martin

ADDRESS  
206 GRAFTON ROAD,  
LONDON NW5 4AX

DRAWING NAME  
**PROPOSED FLOOR PLANS**

STATUS STAGE 4	SCALE AS INDICATED	SHEET A1
PROJECT NO. 2010-05	DRAWING NO. (20)M-401	REVISION C