



**PROPOSED GROUND FLOOR PLAN** SCALE 1:50 (METRES)




**PROPOSED CANADIAN WESTERN RED CEDAR MATERIAL**

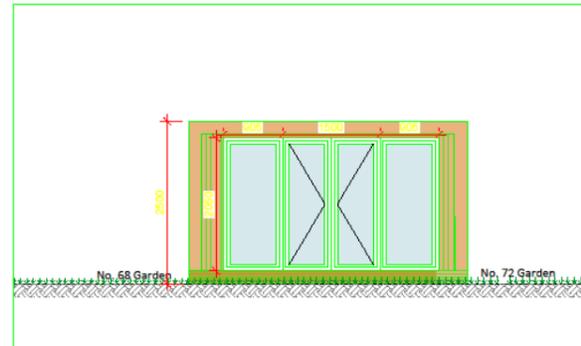


**ELEVATION VIEW A** SCALE 1:50 (METRES)

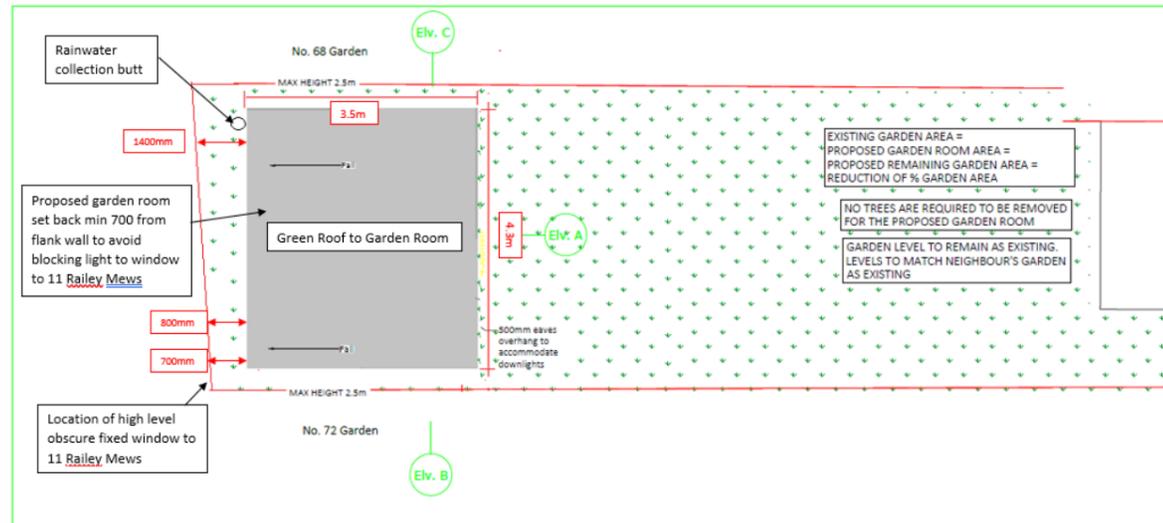

**PROPOSED ROOF PLAN** SCALE 1:50 (METRES)

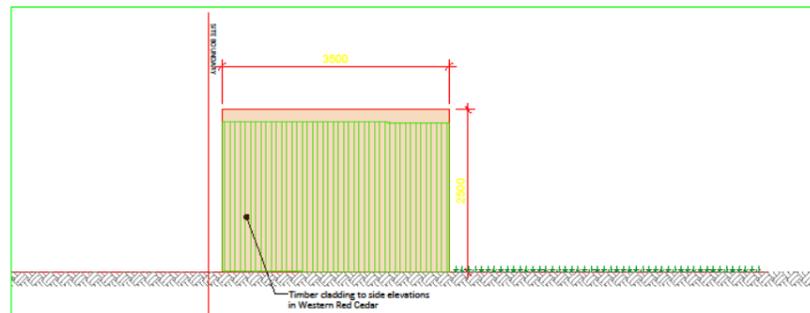

**ELEVATION VIEW B** SCALE 1:50 (METRES)

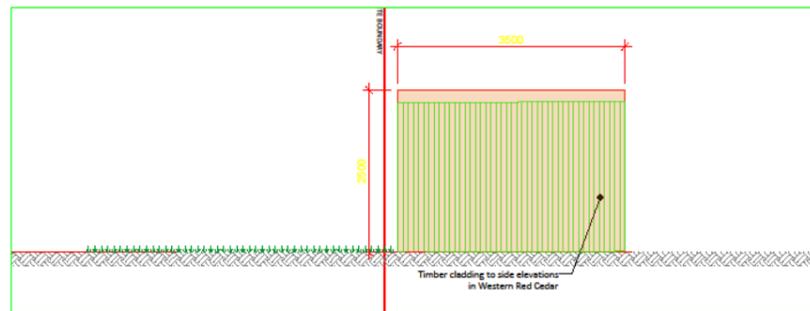

**ELEVATION VIEW C** SCALE 1:50 (METRES)

**Notes :**

1. This drawing is a print and must not be scaled from without reference being made to the accompanying scale bar. All dimensions of existing buildings to be verified on site.
2. This drawing is to be read in conjunction with all other drawings, relevant specifications and preliminary / general conditions associated with the project.
3. The drawings are for the purpose of architectural intent. they are not construction documents do not scale from the drawings for the purpose of construction.
4. Proposed Garden room is required for purposes incidental to the enjoyment of the dwellinghouse.
5. This drawing remains the copyright of Primrose Projects (London) Ltd.

REV	DATE	NOTE
A	06.11.20	Issued for Planning Approval

**FOR PLANNING**



**CLIENT**  
Sarah Miller

**PROJECT**  
70A FORTRESS ROAD  
LONDON  
NW5 2HG

**DRAWING TITLE**  
EXISTING AND PROPOSED SITE PLAN  
PROPOSED GROUND & ROOF PLAN  
PROPOSED ELEVATIONS

SCALE	1:50/100 @ A1	DRAWING NUMBER	PL-499	REVISION	A
DATE	Nov 2020				
DRAWN	SC				
JOB NUMBER	70FR			CHECKED BY	SC