


Metres

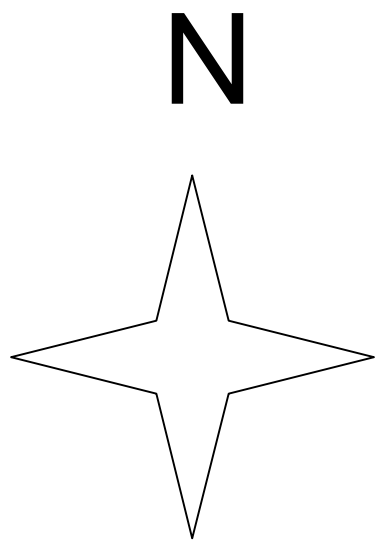


© Crown copyright and database rights 2020 OS 100035409

Reproduction in whole or in part is prohibited

without the permission of Ordnance Survey.

Copyright STUDIOCARVER Ltd. Registered Office: 37 Alfred Place, London WC1E 7DP
Registered in England and Wales No. 7666882
No implied license exists. This drawing should not be used to calculate areas for the purpose of valuations. All dimensions to be checked on site by contractor and such dimensions to be their responsibility. When in doubt ask.
All work must comply with relevant British Standards and Building Regulation requirements. Drawing errors and omissions to be reported to architect immediately.

revisions		
-	FOR APPROVAL	28.06.21

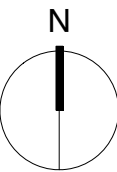

FOR APPROVAL

client	Debra Tammer + Gidon Katz	
scale	1:1250 at A3	
project	106 King Henry's Road	
drawing title	Site Location Plan	
drawing no	1902_P_010	rev -

STUDIOCARVER

37 Alfred Place
London WC1E 7DP
T: 020 7096 1257
E: mail@studiocarver.co.uk
W: www.studiocarver.co.uk



Copyright STUDIOCARVER Ltd. Registered Office: 37 Alfred Place, London WC1E 7DP
Registered in England and Wales No. 7666882
No implied license exists. This drawing should not be used to calculate areas for the purpose of valuations. All dimensions to be checked on site by contractor and such dimensions to be their responsibility. When in doubt ask.
All work must comply with relevant British Standards and Building Regulation requirements. Drawing errors and omissions to be reported to architect immediately.


revisions
- FOR APPROVAL 28.06.21

FOR APPROVAL

client	
Debra Tammer + Gidon Katz	
scale	
1:50 at A3	
project	
106 King Henry's Road	
drawing title	
Proposed First Floor Plan	
drawing no	rev
1902_P_102	

STUDIOCARVER

37 Alfred Place
London WC1E 7DP
T: 020 7096 1257
E: mail@studiocarver.co.uk
W: www.studiocarver.co.uk

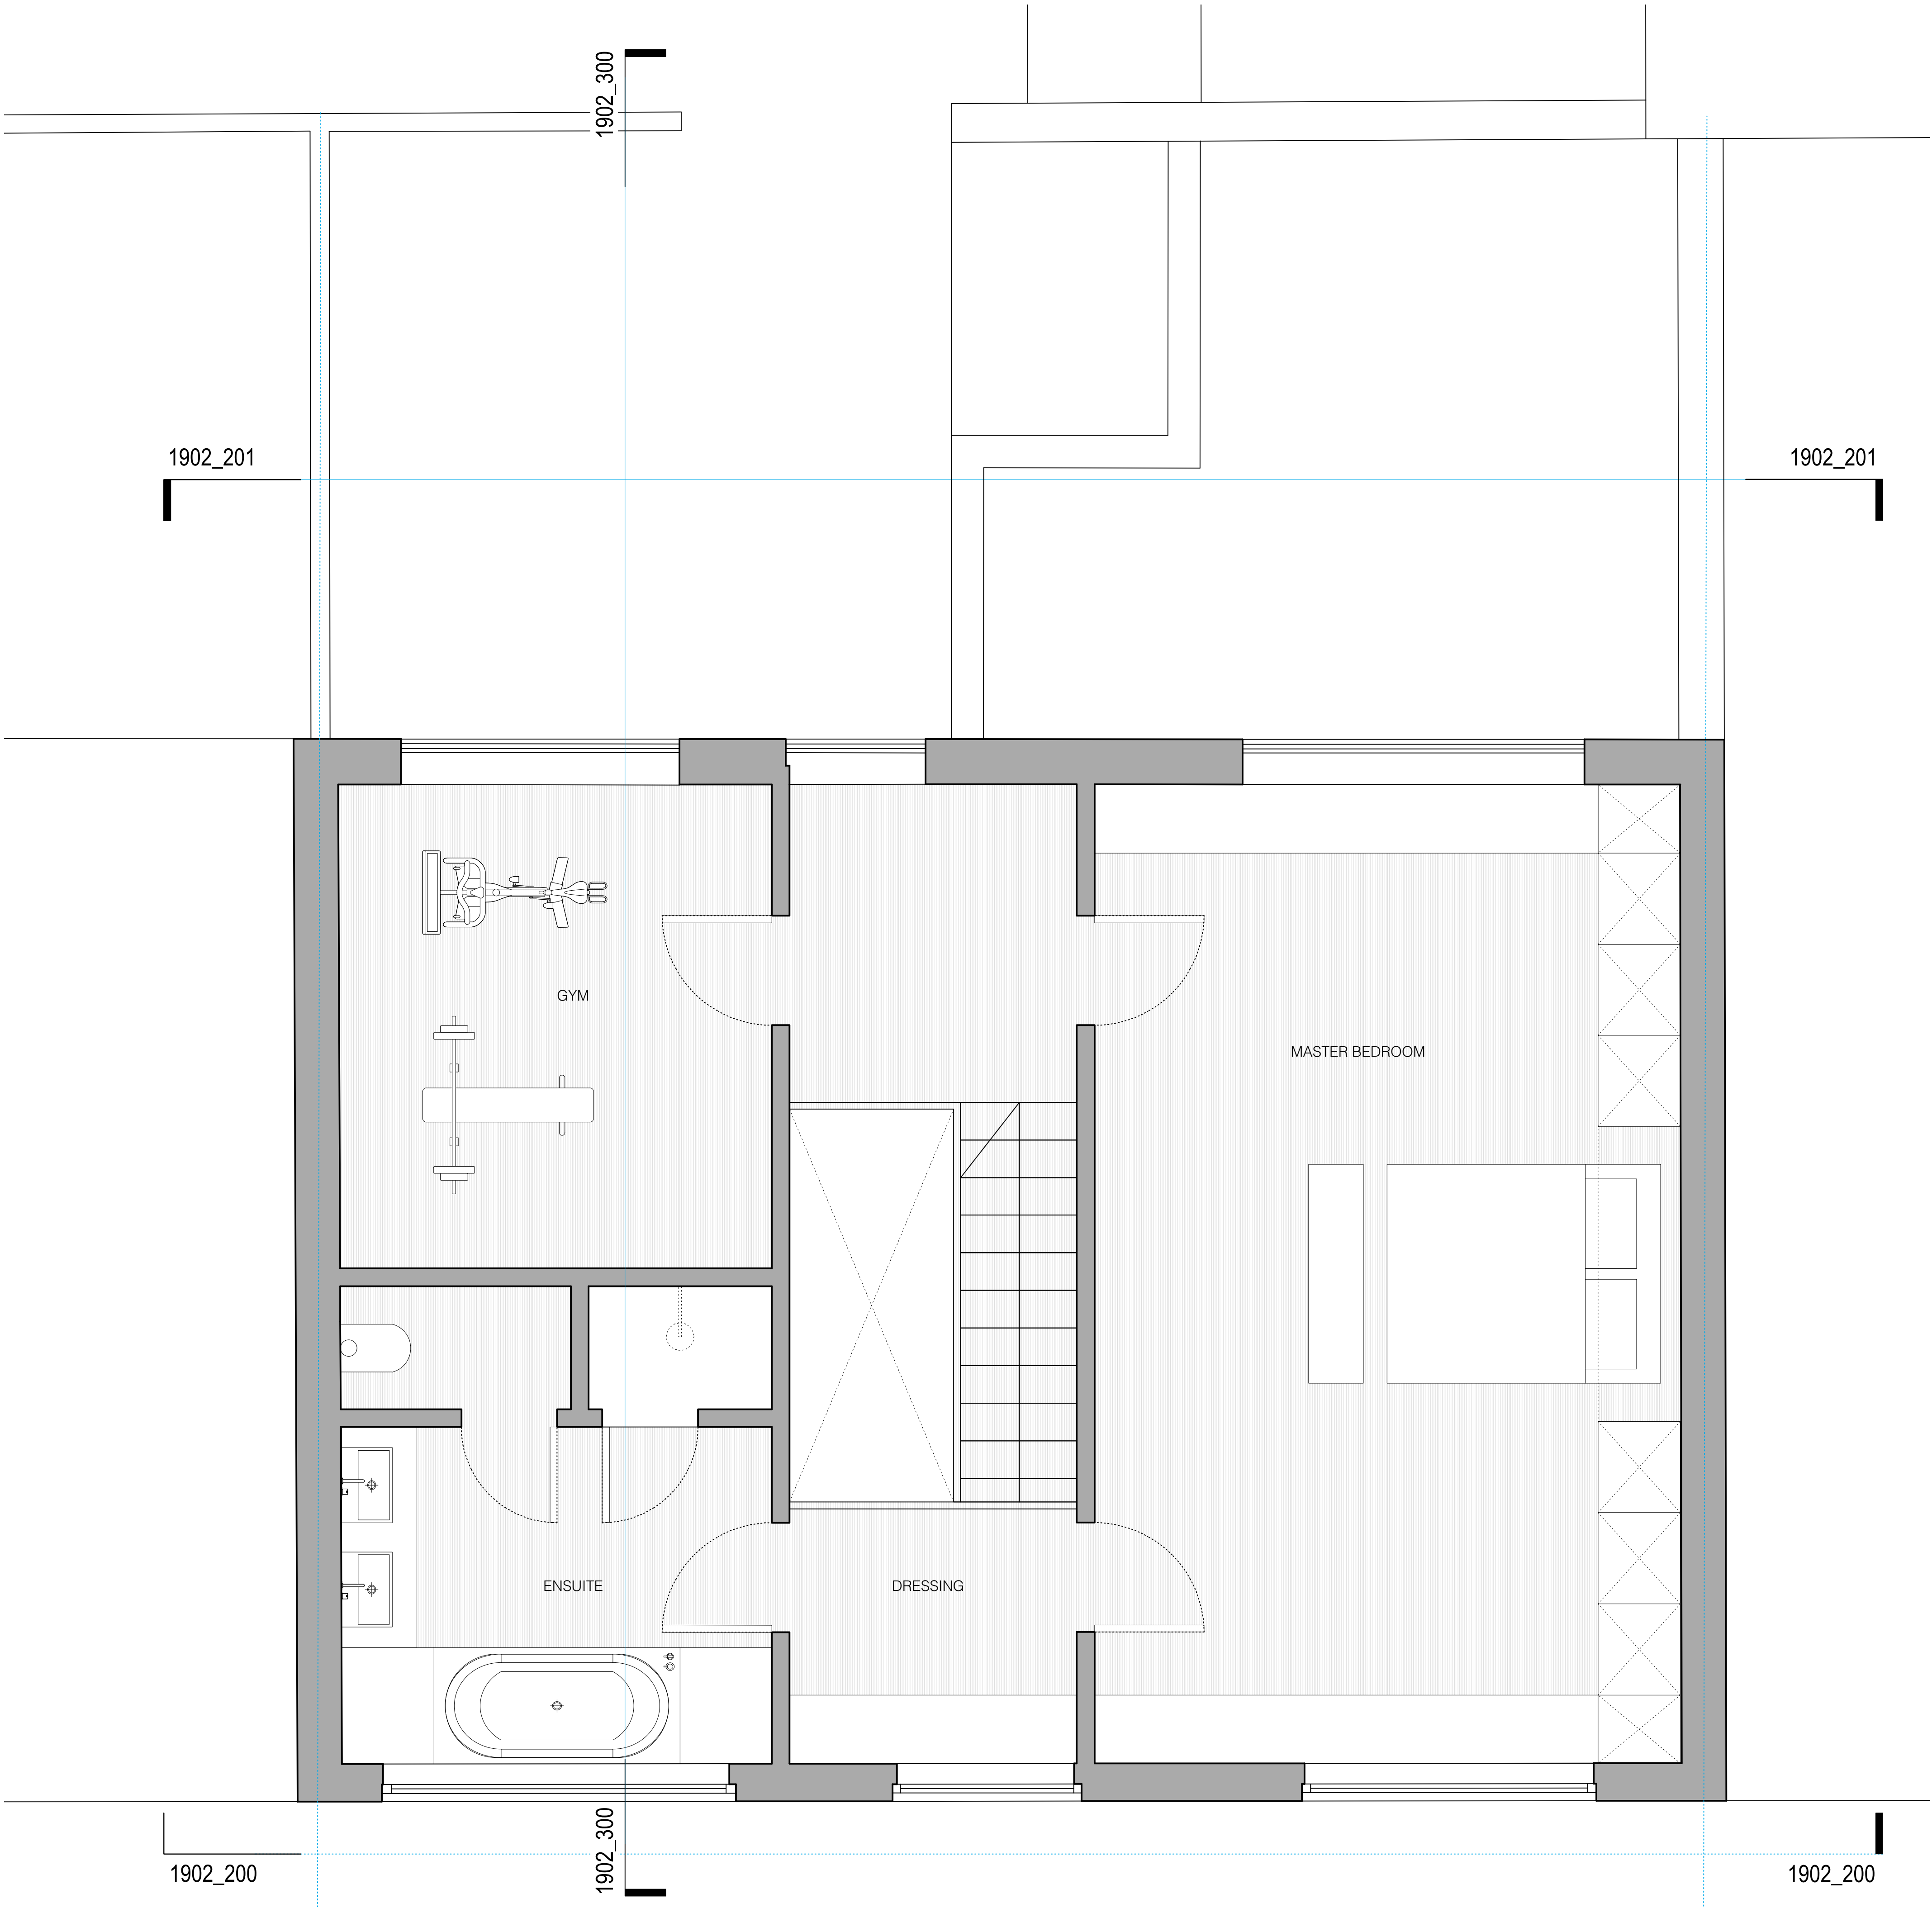

Copyright STUDIOCARVER Ltd. Registered Office: 37 Alfred Place, London WC1E 7DP
Registered in England and Wales No. 7666882

No implied license exists. This drawing should not be used to calculate areas for the purpose of valuations. All dimensions to be checked on site by contractor and such dimensions to be their responsibility. When in doubt ask.

All work must comply with relevant British Standards and Building Regulation requirements. Drawing errors and omissions to be reported to architect immediately.

revisions

-

FOR APPROVAL

28.06.21

FOR APPROVAL

client

Debra Tammer + Gidon Katz

scale

1:50 at A3

project

106 King Henry's Road

drawing title

Proposed Second Floor Plan

drawing no


1902_P_103

rev

STUDIOCARVER

37 Alfred Place
London WC1E 7DP

T: 020 7096 1257
E: mail@studiocarver.co.uk
W: www.studiocarver.co.uk

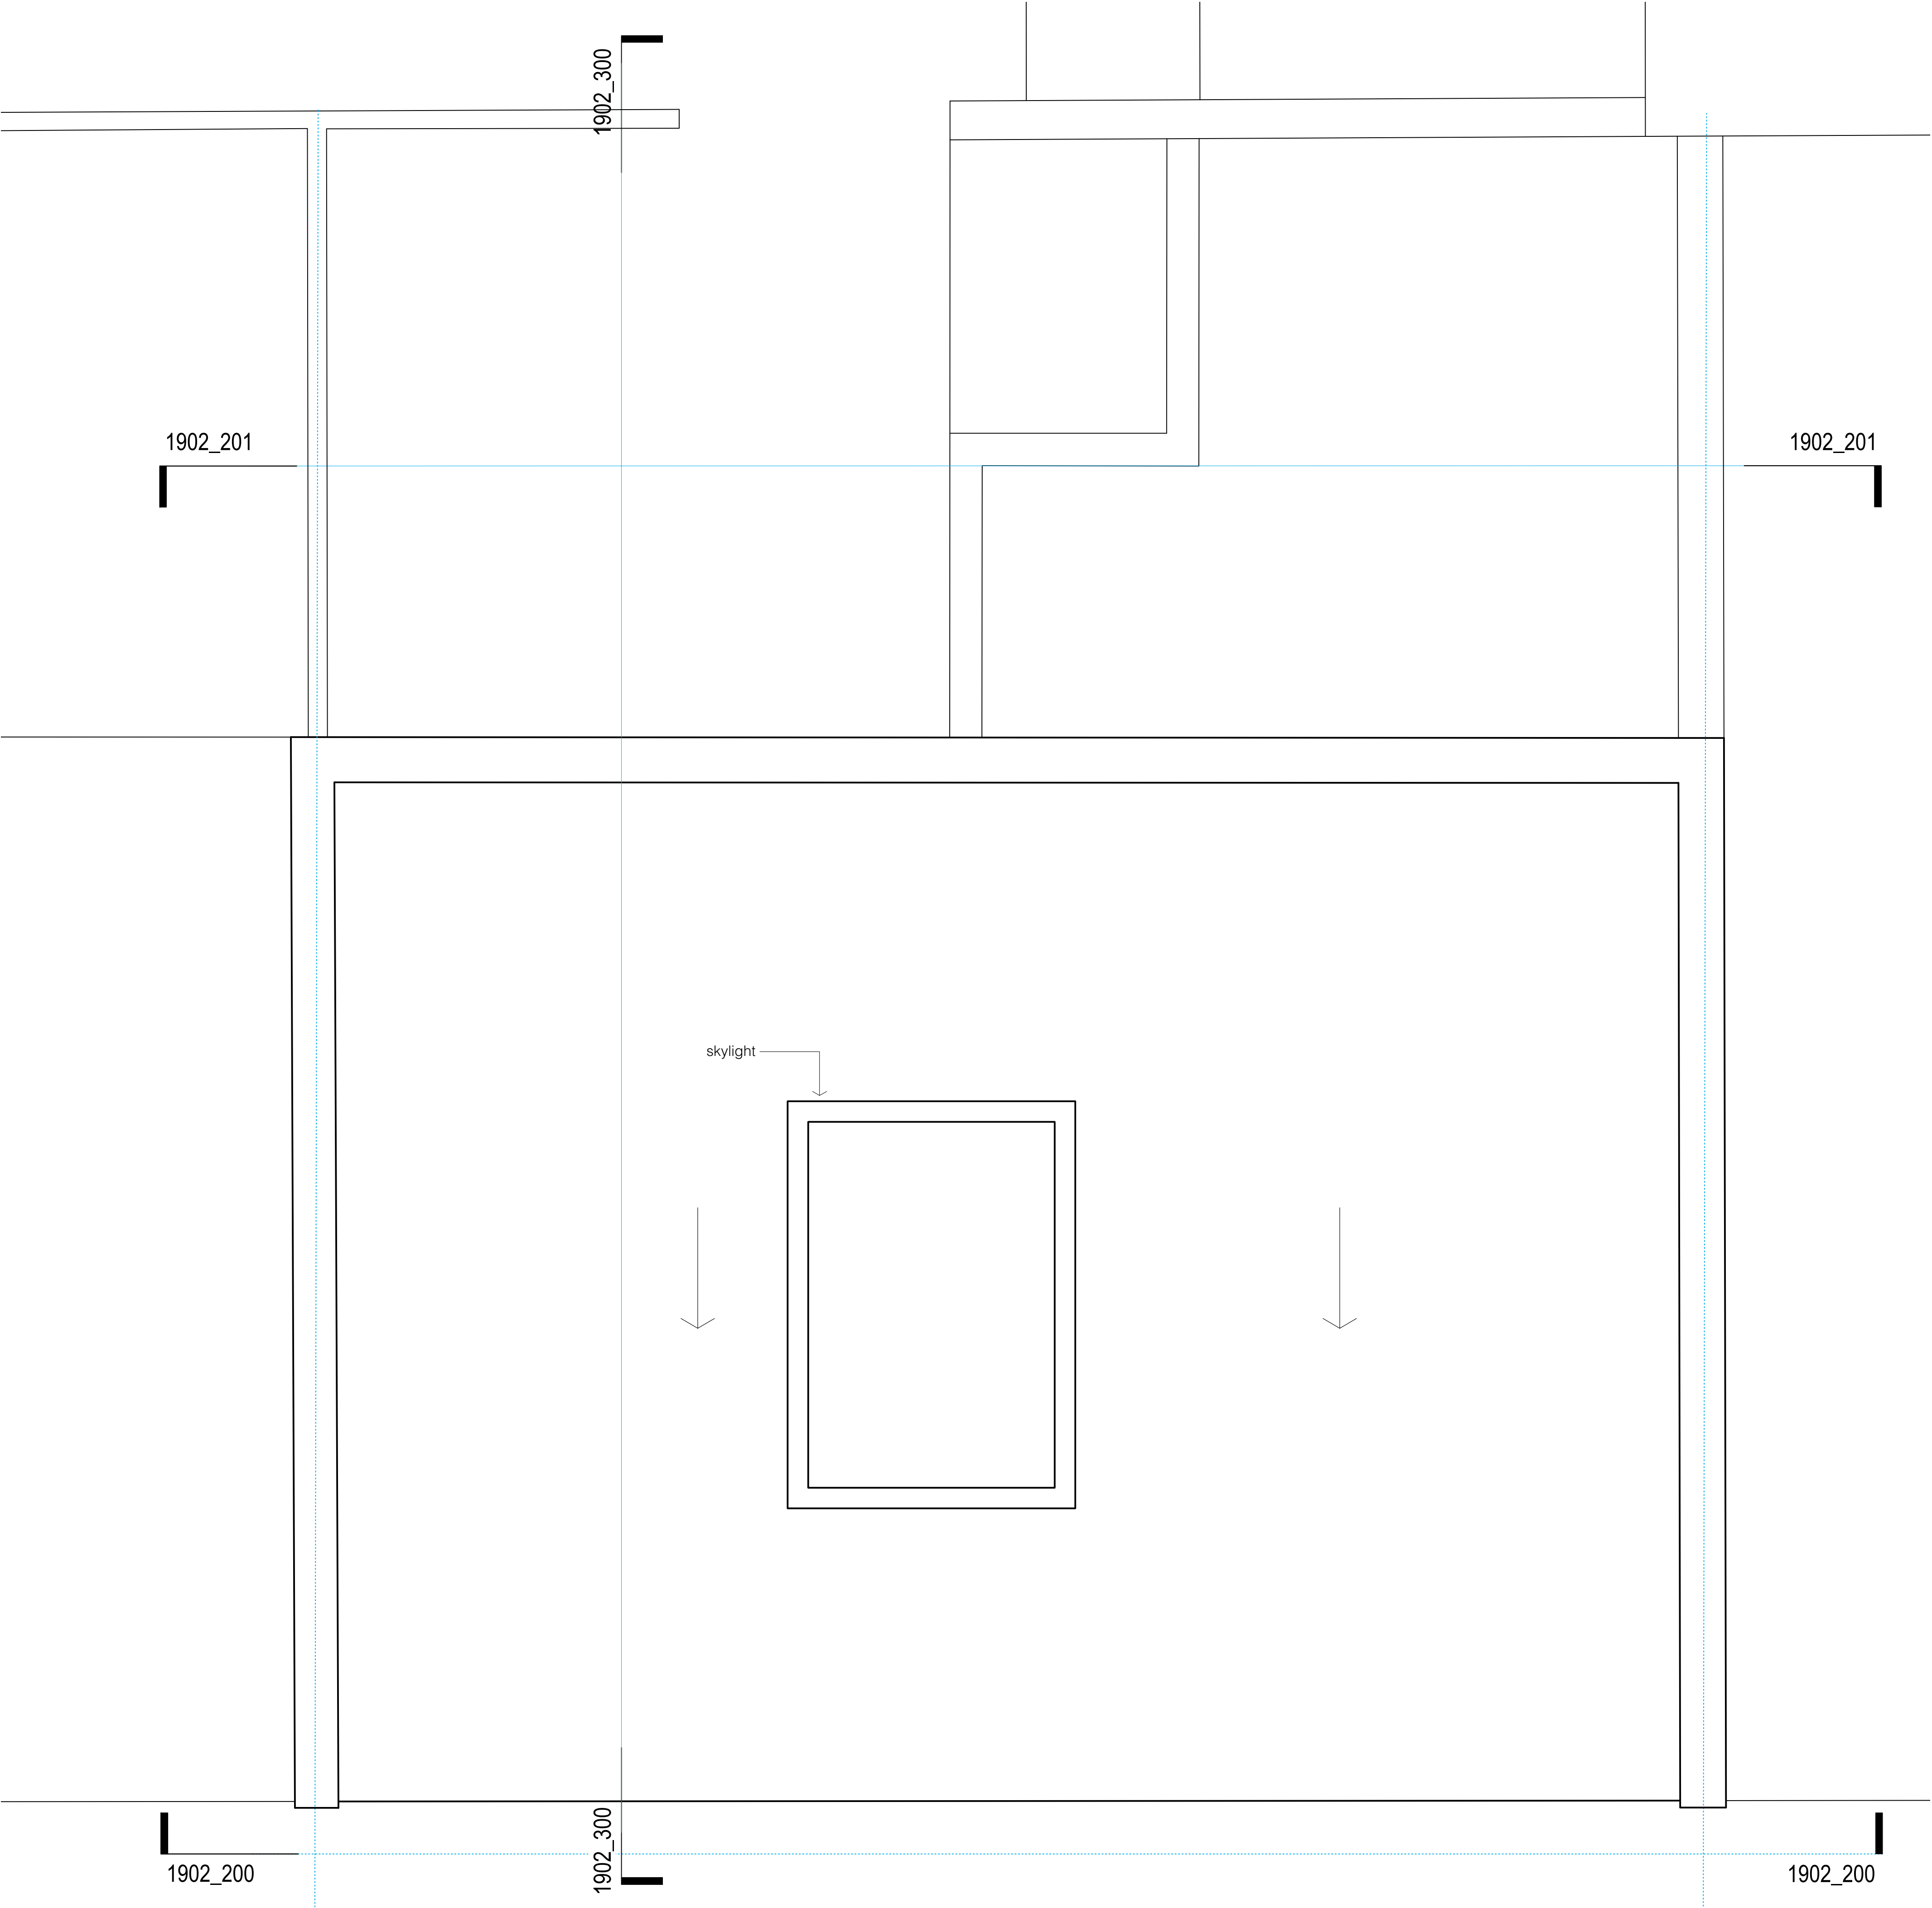

Copyright STUDIOCARVER Ltd. Registered Office: 37 Alfred Place, London WC1E 7DP
Registered in England and Wales No. 7666882

No implied license exists. This drawing should not be used to calculate areas for the purpose of valuations. All dimensions to be checked on site by contractor and such dimensions to be their responsibility. When in doubt ask.

All work must comply with relevant British Standards and Building Regulation requirements. Drawing errors and omissions to be reported to architect immediately.

revisions		
-	FOR APPROVAL	28.06.21

FOR APPROVAL

client	Debra Tammer + Gidon Katz	
scale	1:50 at A3	
project	106 King Henry's Road	
drawing title	Proposed Roof Plan	
drawing no	1902_P_104	rev

STUDIOCARVER

37 Alfred Place
London WC1E 7DP

T: 020 7096 1257
E: mail@studiocarver.co.uk
W: www.studiocarver.co.uk



FOR APPROVAL

client	
Debra Tammer + Gidon Katz	
scale	
1:50 at A3	
project	
106 King Henry's Road	
drawing title	
Proposed Front Elevation	
drawing no	rev
1902_P_200	

STUDIOCARVER

37 Alfred Place
London WC1E 7DP

T: 020 7096 1257
E: mail@studiocarver.co.uk
W: www.studiocarver.co.uk




FOR APPROVAL

client	
Debra Tammer + Gidon Katz	
scale	
1:50 at A3	
project	
106 King Henry's Road	
drawing title	
Proposed Rear Elevation	
drawing no	rev
1902_P_201	

STUDIOCARVER

37 Alfred Place
London WC1E 7DP
T: 020 7096 1257
E: mail@studiocarver.co.uk
W: www.studiocarver.co.uk

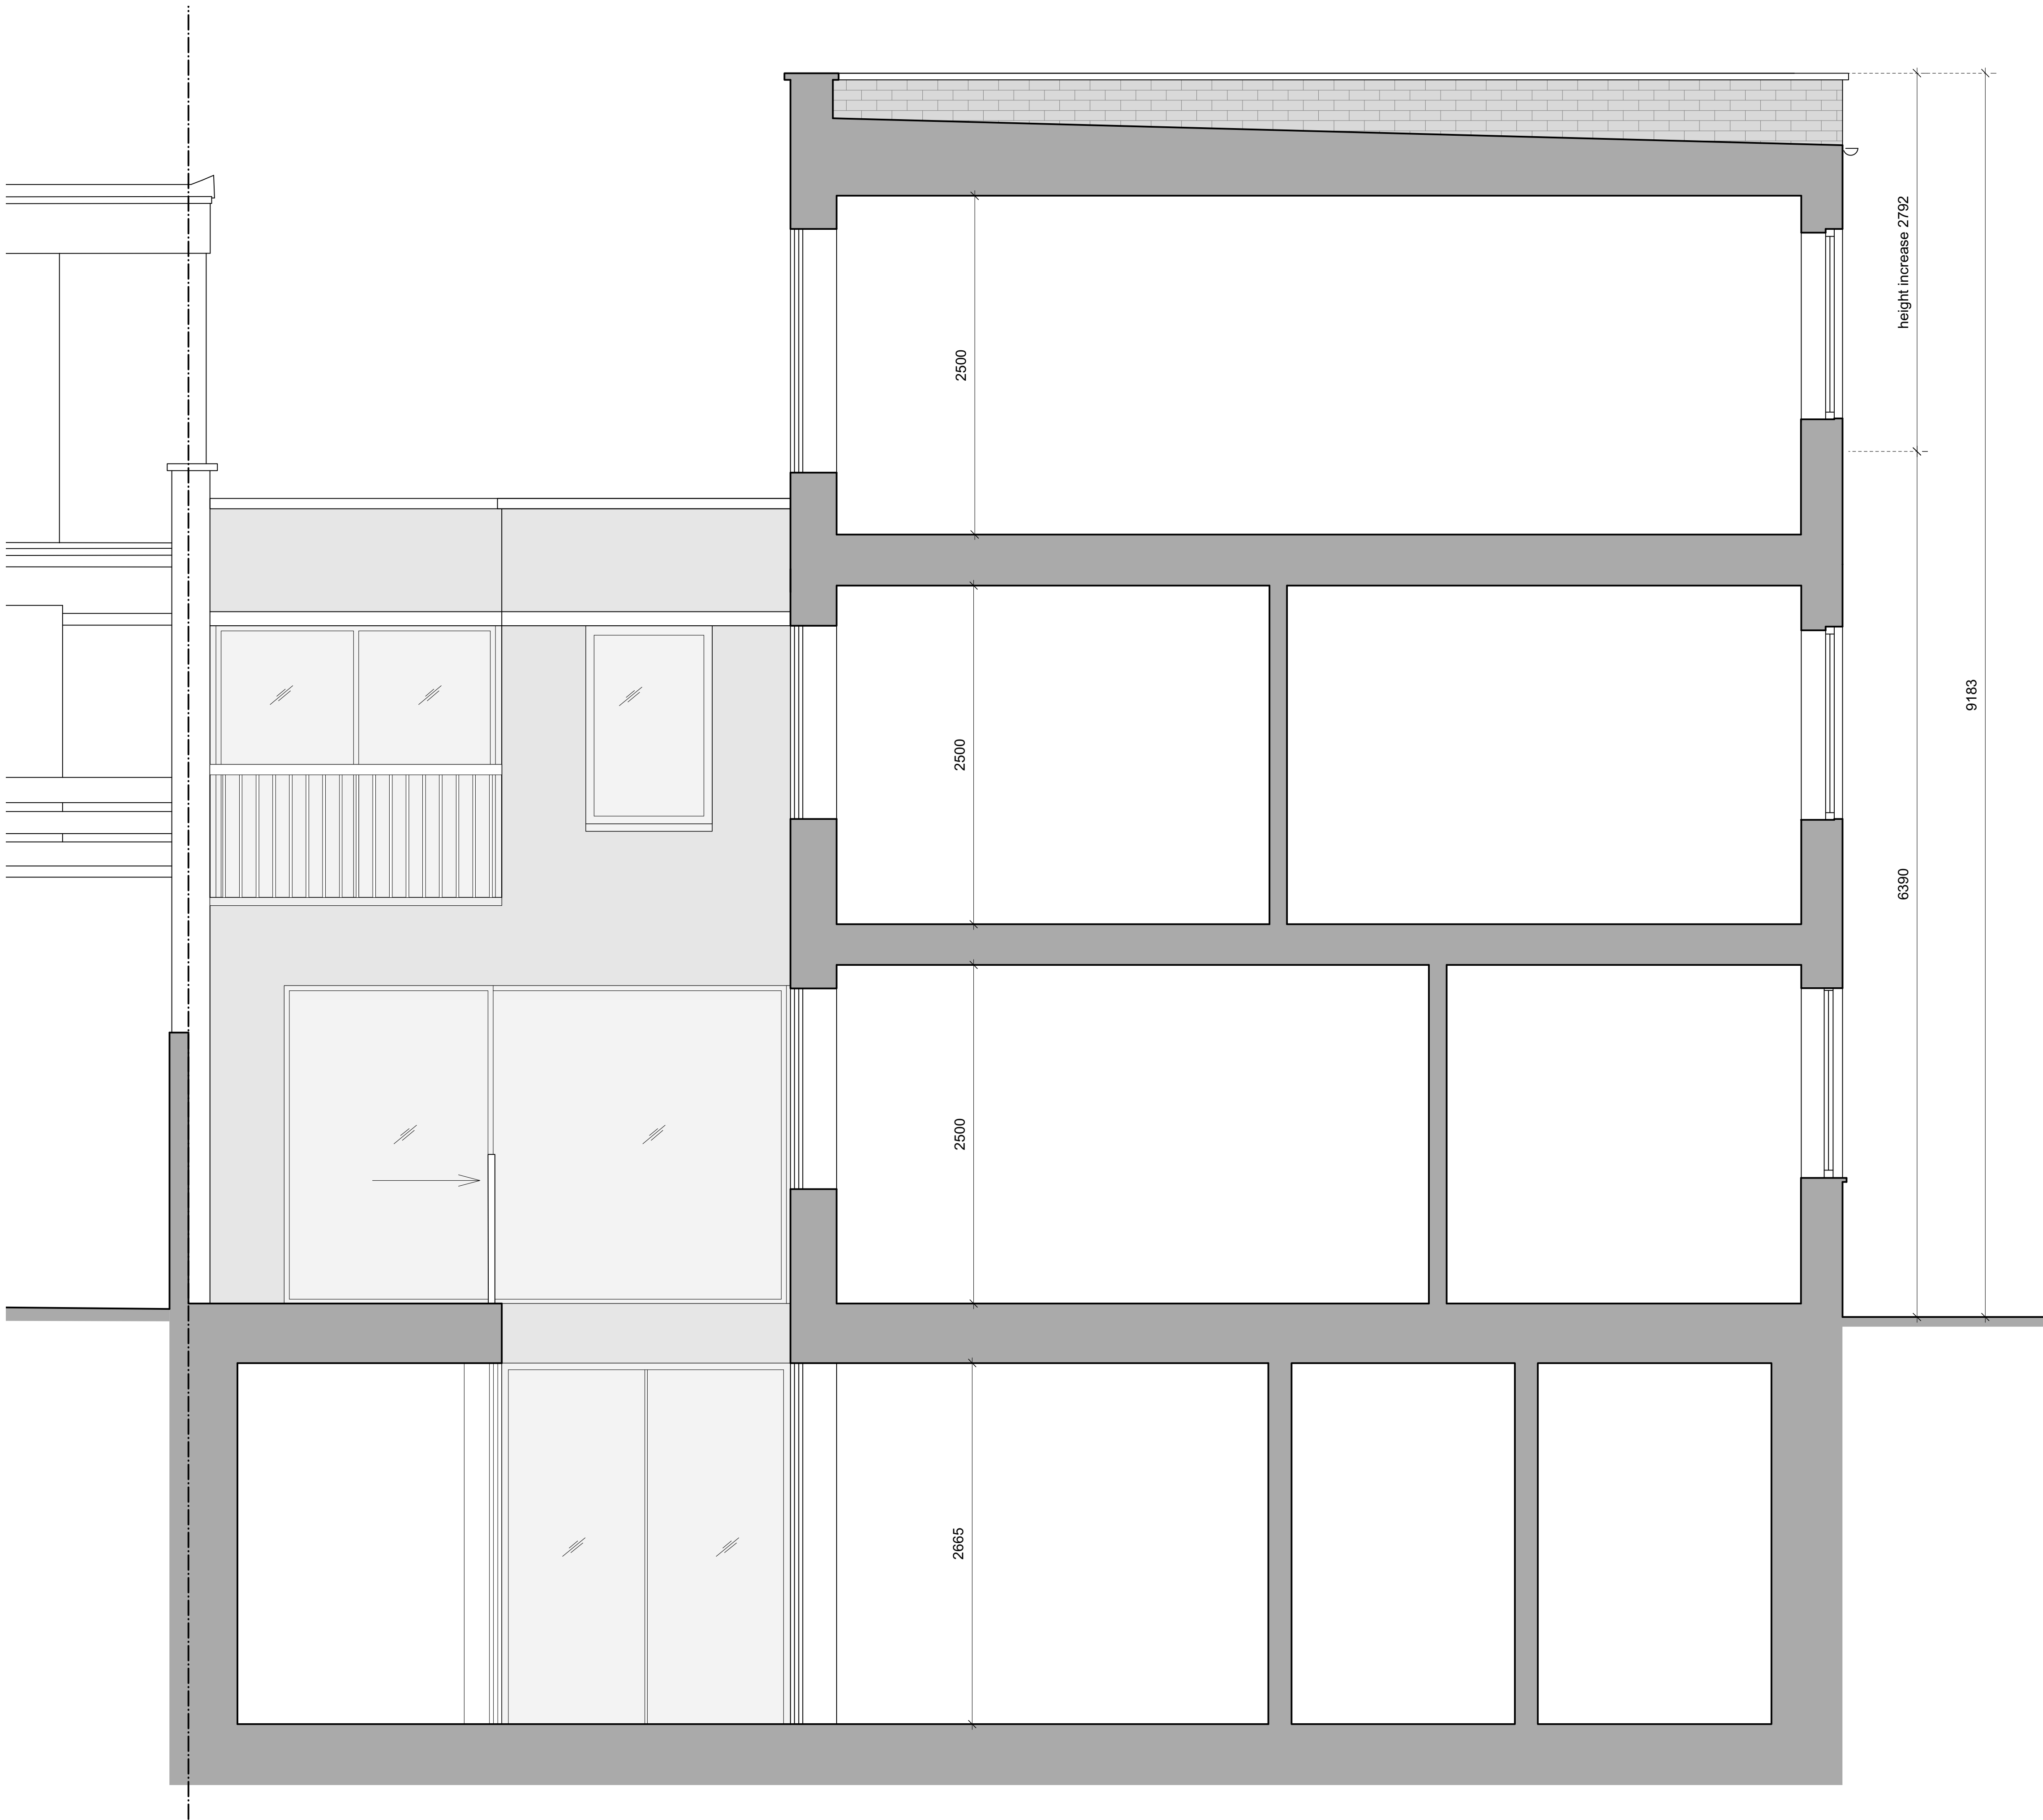

Copyright STUDIOCARVER Ltd. Registered Office: 37 Alfred Place, London WC1E 7DP
Registered in England and Wales No. 7666882
No implied license exists. This drawing should not be used to calculate areas for the purpose of valuations. All dimensions to be checked on site by contractor and such dimensions to be their responsibility. When in doubt ask.
All work must comply with relevant British Standards and Building Regulation requirements. Drawing errors and omissions to be reported to architect immediately.

revisions
- FOR APPROVAL 28.06.21

FOR APPROVAL

client	
Debra Tammer + Gidon Katz	
scale	
1:50 at A3	
project	
106 King Henry's Road	
drawing title	
Proposed Section A	
drawing no	rev
1902_P_300	

STUDIOCARVER

37 Alfred Place
London WC1E 7DP
T: 020 7096 1257
E: mail@studiocarver.co.uk
W: www.studiocarver.co.uk



Copyright STUDIOCARVER Ltd. Registered Office: 37 Alfred Place, London WC1E 7DP
Registered in England and Wales No. 7666882
No implied license exists. This drawing should not be used to calculate areas for the purpose of valuations. All dimensions to be checked on site by contractor and such dimensions to be their responsibility. When in doubt ask.
All work must comply with relevant British Standards and Building Regulation requirements. Drawing errors and omissions to be reported to architect immediately.


revisions
- FOR APPROVAL 28.06.21

FOR APPROVAL

client	
Debra Tammer + Gidon Katz	
scale	
1:50 at A3	
project	
106 King Henry's Road	
drawing title	
Existing First Floor Plan	
drawing no	rev
1902_EX_102	

STUDIOCARVER

37 Alfred Place
London WC1E 7DP
T: 020 7096 1257
E: mail@studiocarver.co.uk
W: www.studiocarver.co.uk

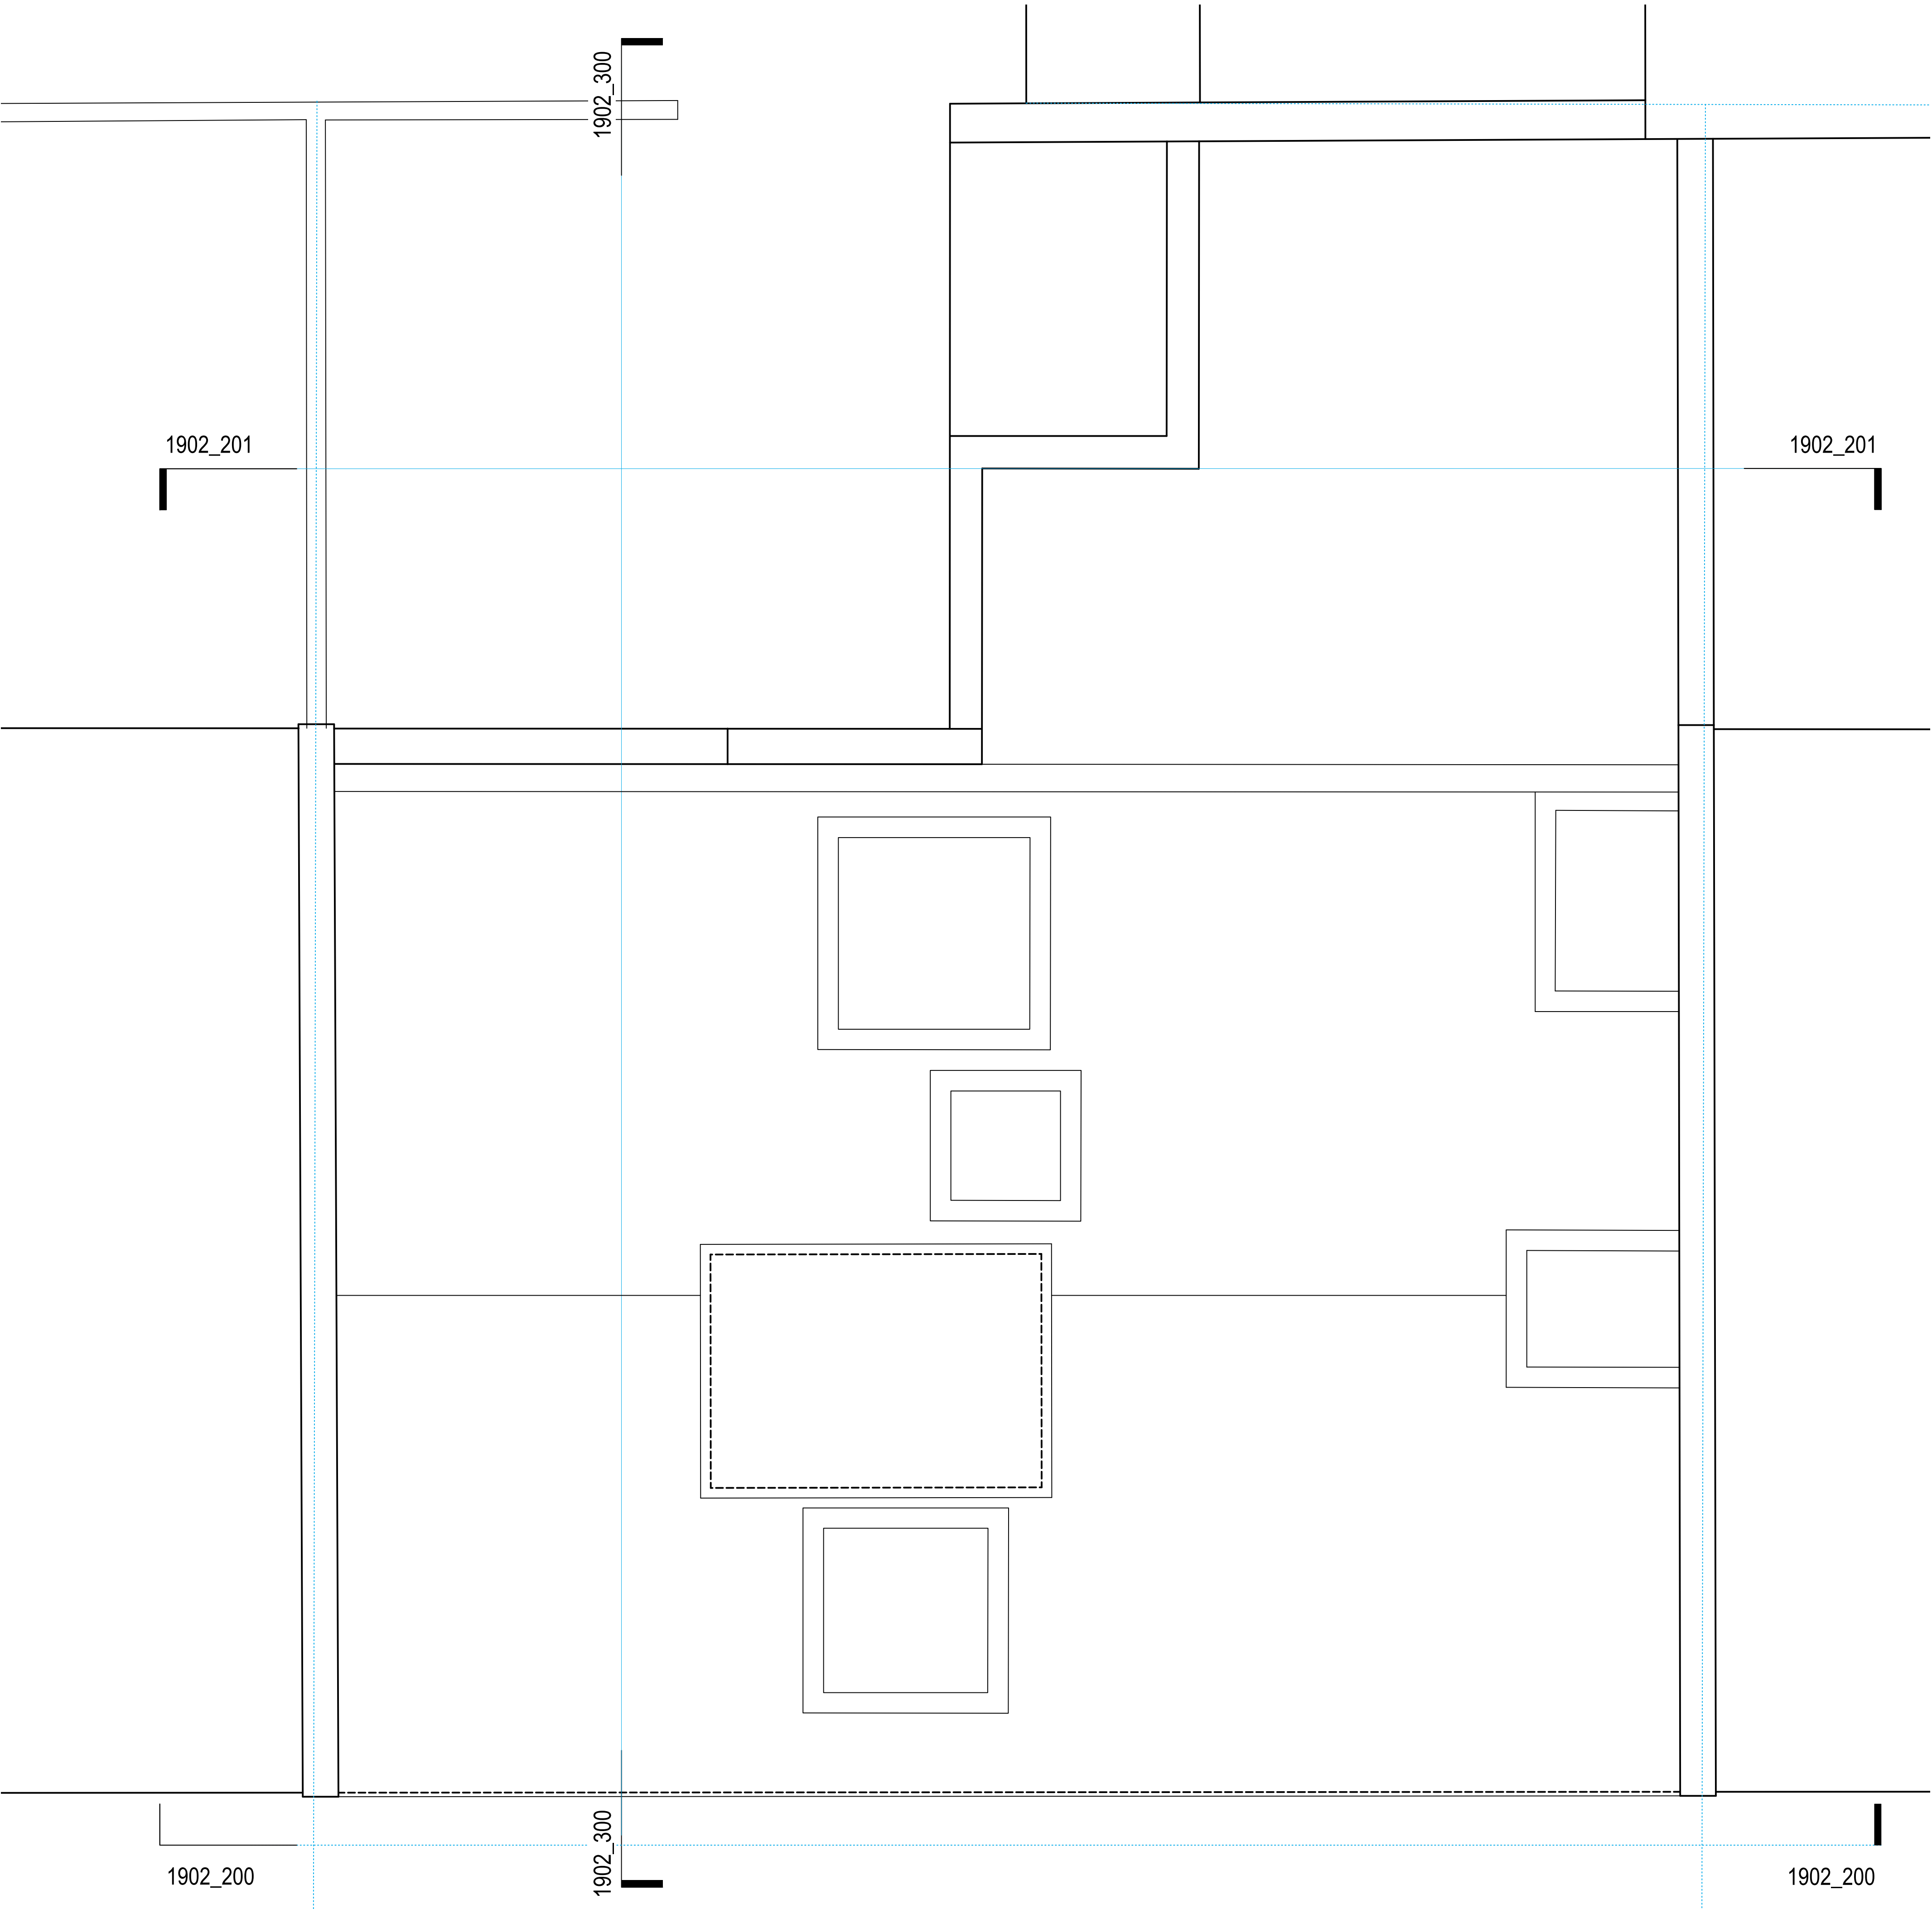

Copyright STUDIOCARVER Ltd. Registered Office: 37 Alfred Place, London WC1E 7DP
Registered in England and Wales No. 7666882

No implied license exists. This drawing should not be used to calculate areas for the purpose of valuations. All dimensions to be checked on site by contractor and such dimensions to be their responsibility. When in doubt ask.

All work must comply with relevant British Standards and Building Regulation requirements. Drawing errors and omissions to be reported to architect immediately.

revisions		
-	FOR APPROVAL	28.06.21

FOR APPROVAL

client	
Debra Tammer + Gidon Katz	
scale	
1:50 at A3	
project	
106 King Henry's Road	
drawing title	
Existing Roof Plan	
drawing no	rev
1902_EX_103	

STUDIOCARVER

37 Alfred Place
London WC1E 7DP
T: 020 7096 1257
E: mail@studiocarver.co.uk
W: www.studiocarver.co.uk




FOR APPROVAL

client	
Debra Tammer + Gidon Katz	
scale	
1:50 at A3	
project	
106 King Henry's Road	
drawing title	
Existing Front Elevation	
drawing no	rev
1902_EX_200	

STUDIOCARVER

37 Alfred Place
London WC1E 7DP
T: 020 7096 1257
E: mail@studiocarver.co.uk
W: www.studiocarver.co.uk

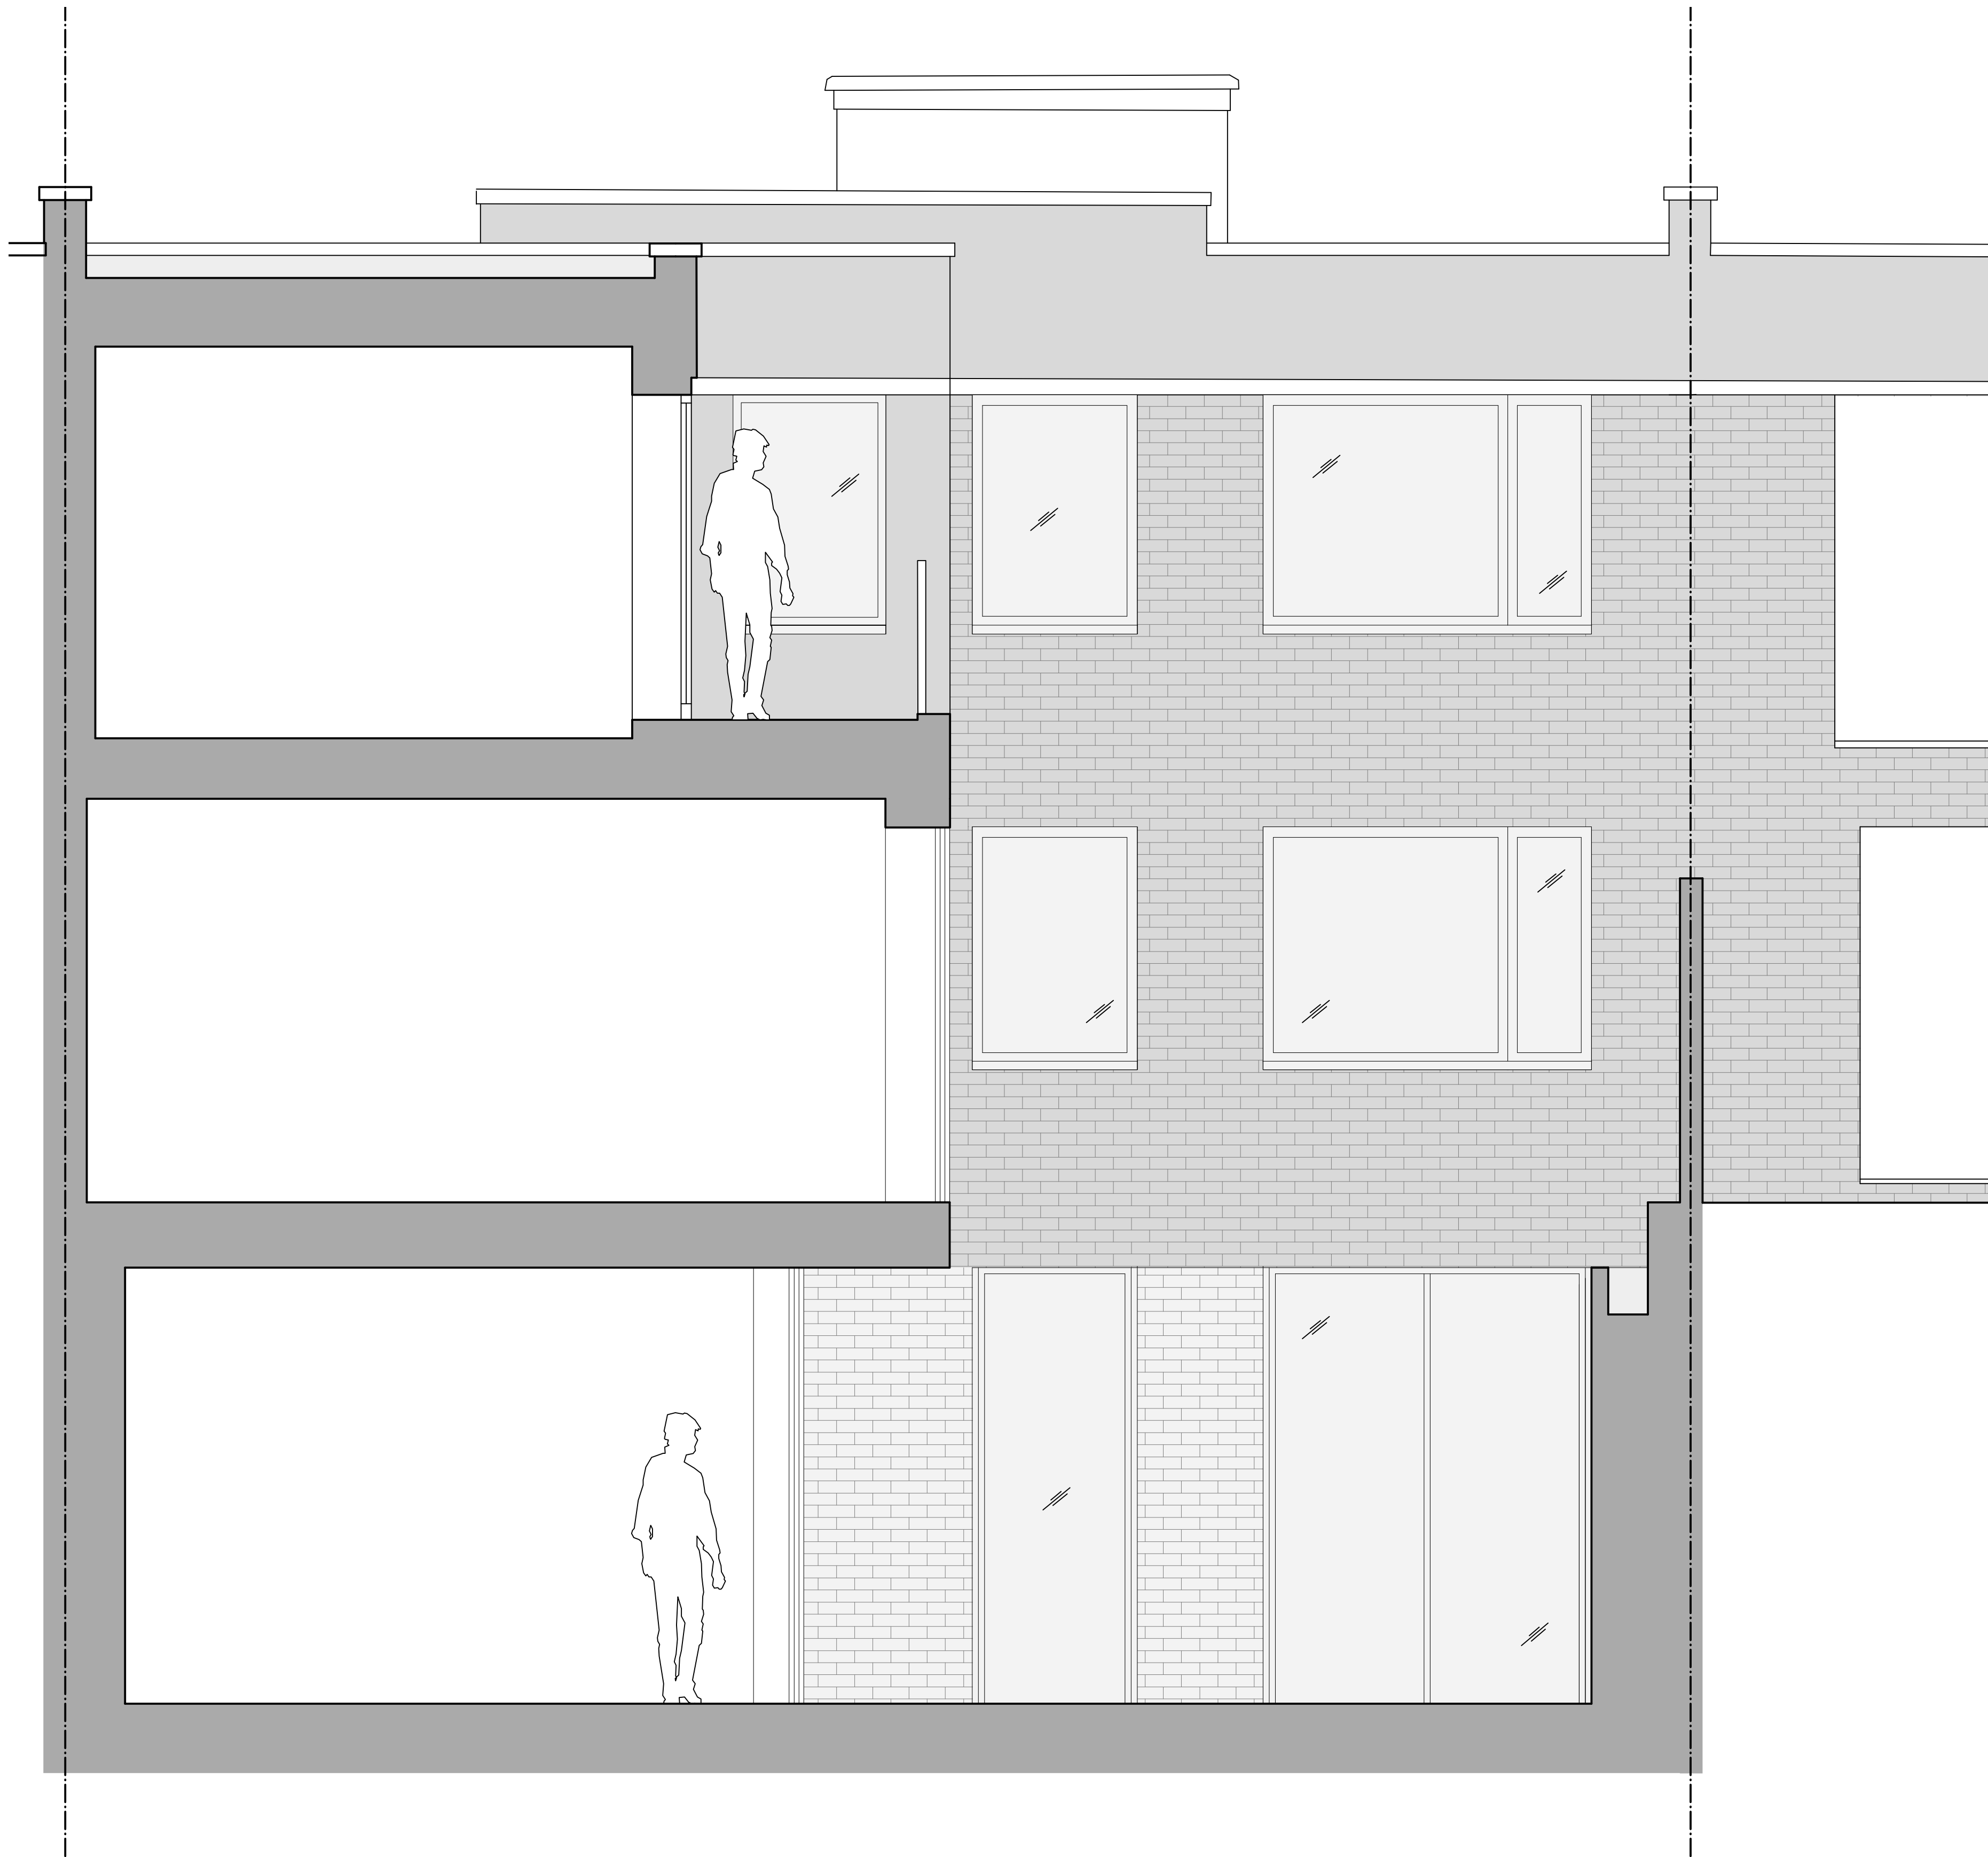


FOR APPROVAL

client	
Debra Tammer + Gidon Katz	
scale	
1:50 at A3	
project	
106 King Henry's Road	
drawing title	
Existing Rear Elevation	
drawing no	rev
1902_EX_201	

STUDIOCARVER

37 Alfred Place
London WC1E 7DP
T: 020 7096 1257
E: mail@studiocarver.co.uk
W: www.studiocarver.co.uk

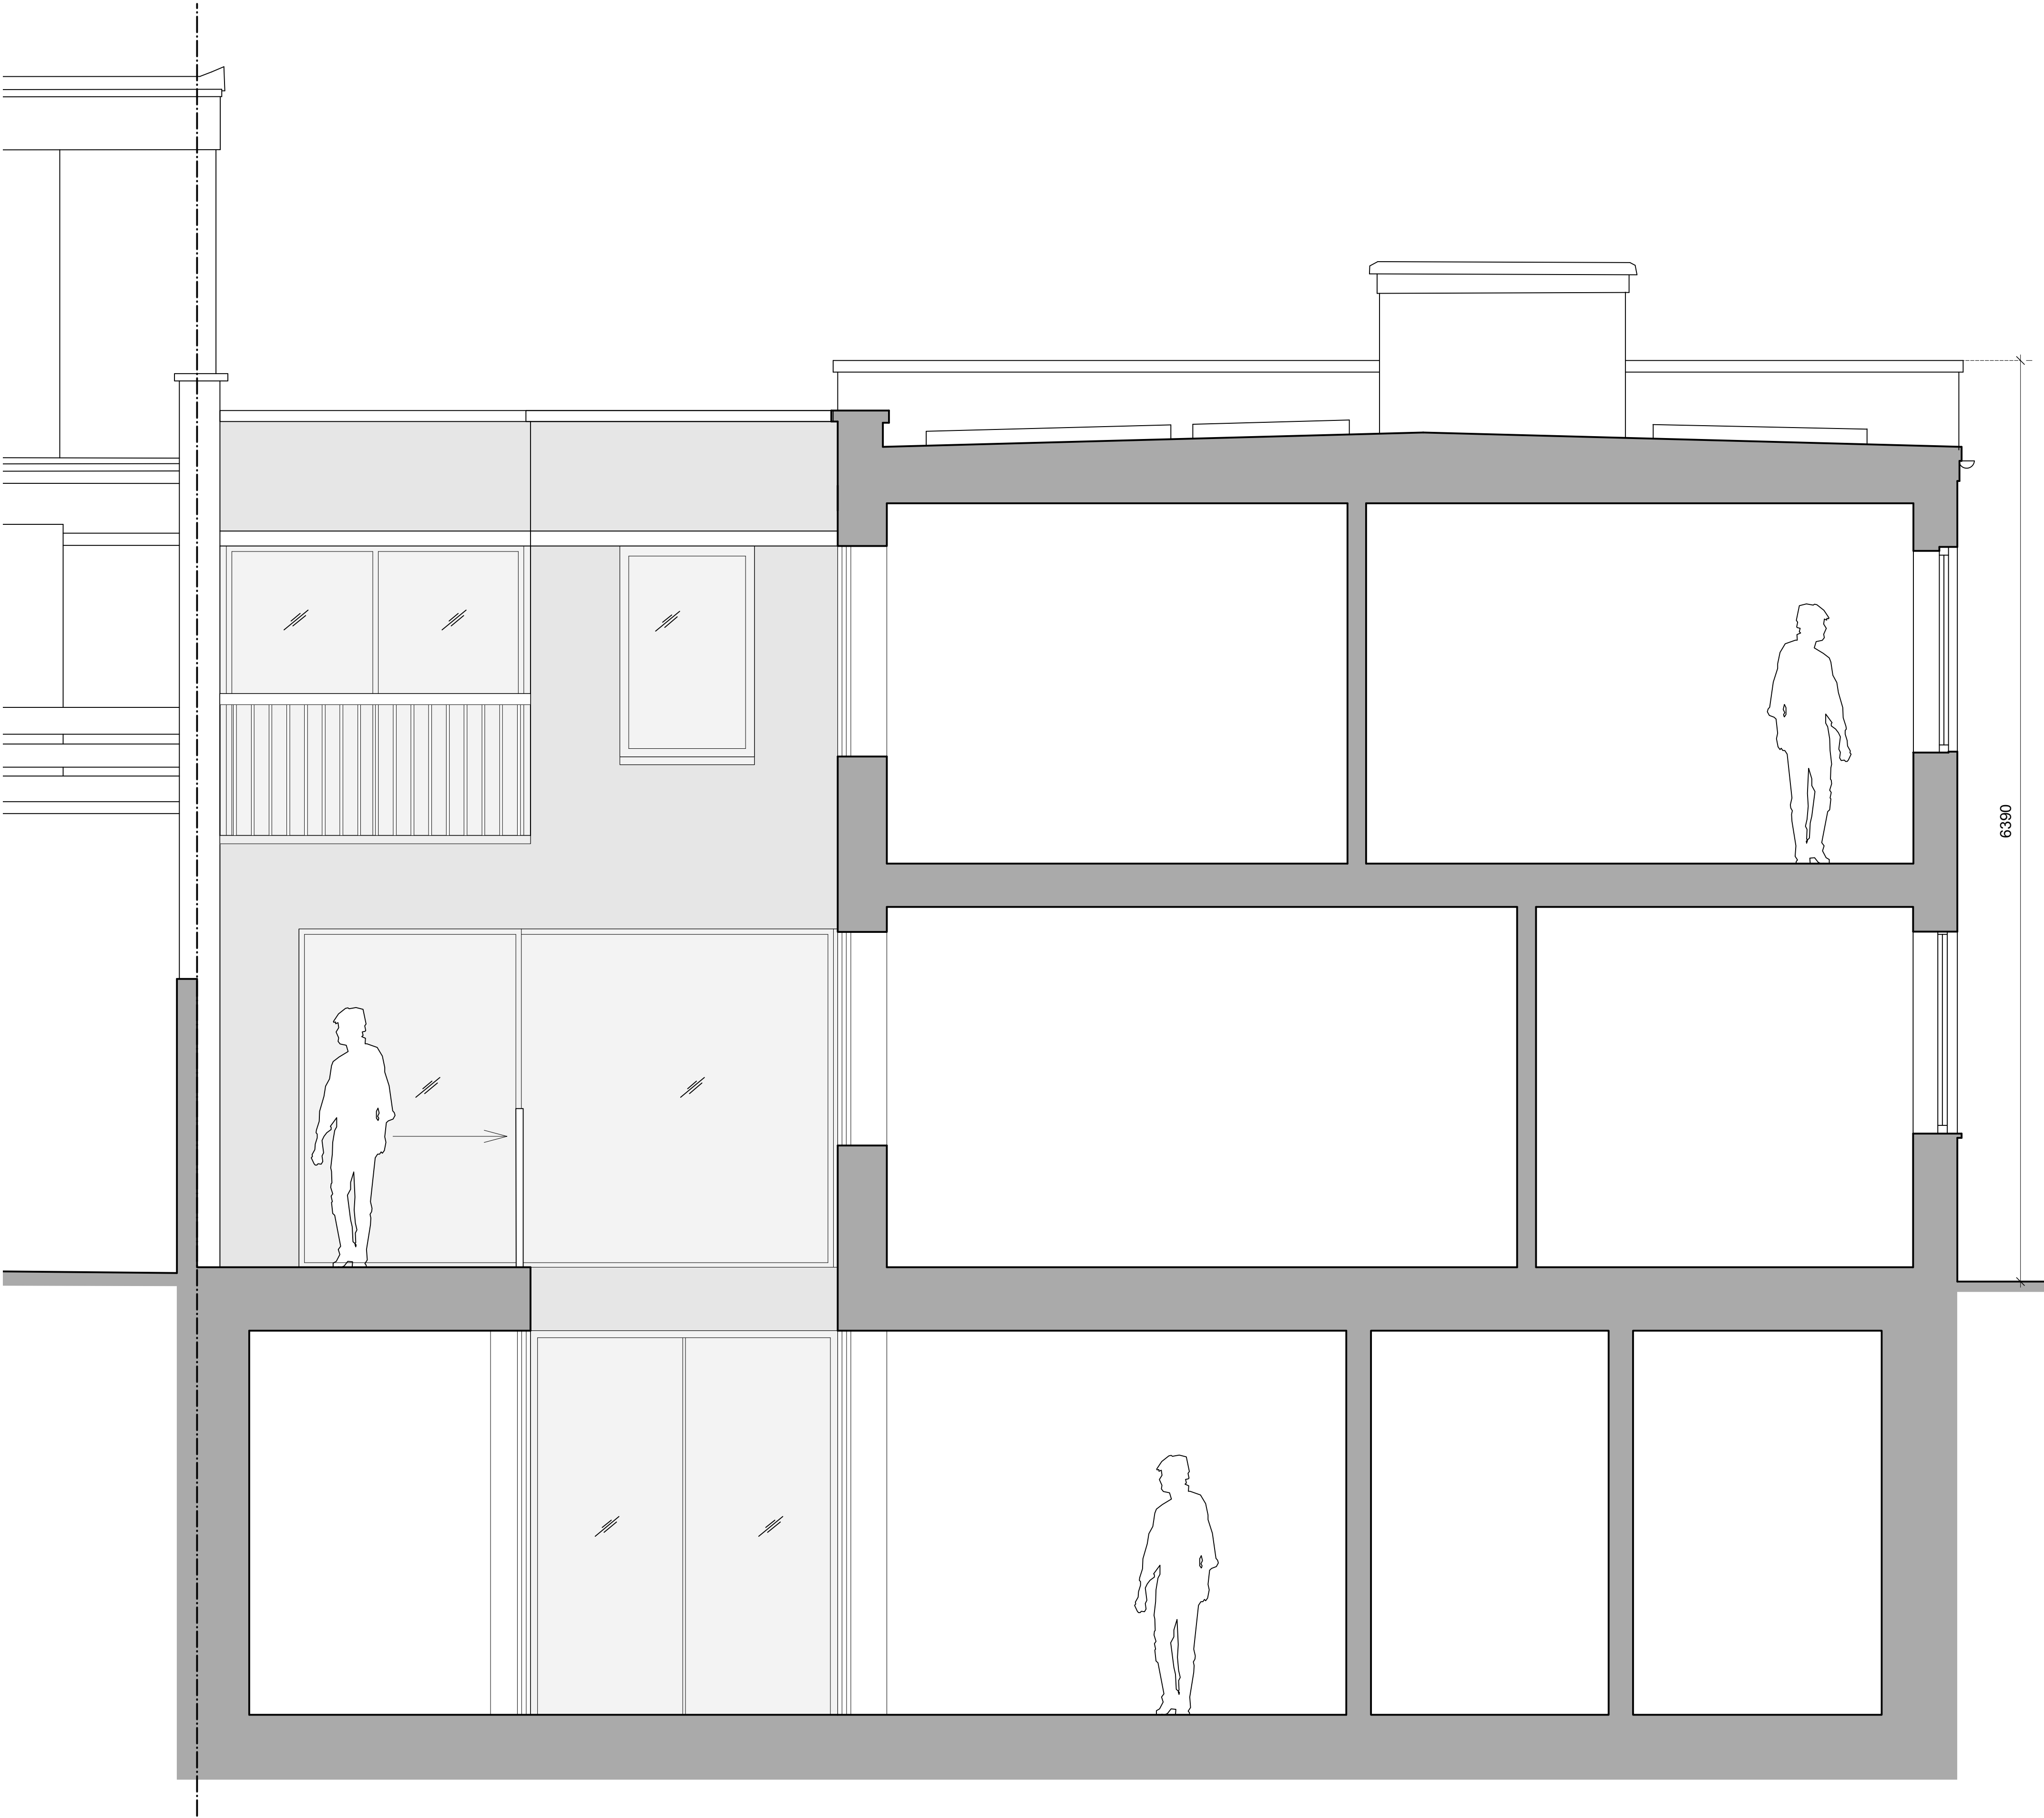

Copyright STUDIOCARVER Ltd. Registered Office: 37 Alfred Place, London WC1E 7DP
Registered in England and Wales No. 7666882

No implied license exists. This drawing should not be used to calculate areas for the purpose of valuations. All dimensions to be checked on site by contractor and such dimensions to be their responsibility. When in doubt ask.

All work must comply with relevant British Standards and Building Regulation requirements. Drawing errors and omissions to be reported to architect immediately.

revisions

-	FOR APPROVAL	28.06.21
---	--------------	----------

FOR APPROVAL

client	
Debra Tammer + Gidon Katz	
scale	
1:50 at A3	
project	
106 King Henry's Road	
drawing title	
Existing Section A	
drawing no	rev
1902_EX_300	

STUDIOCARVER

37 Alfred Place
London WC1E 7DP

T: 020 7096 1257
E: mail@studiocarver.co.uk
W: www.studiocarver.co.uk